


KEY MAP

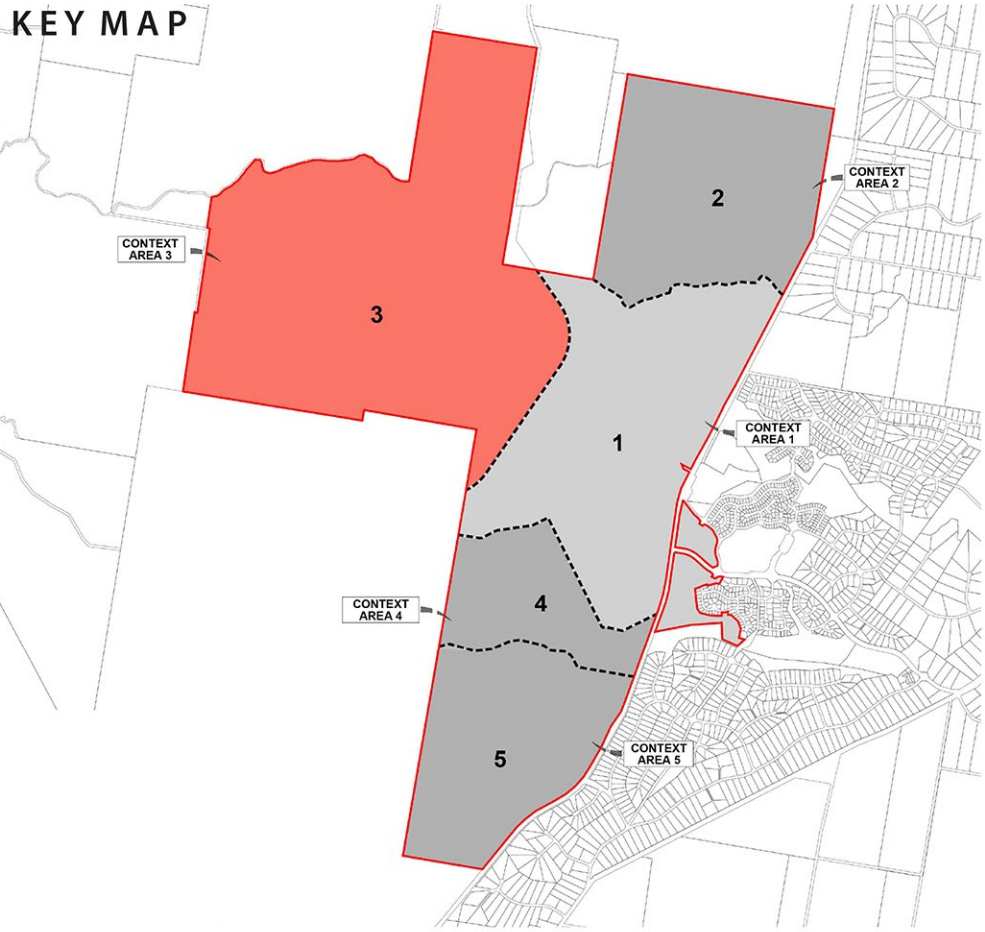


LEGEND

- PEET Flagstone Site Boundary
- Context Area Three Site Boundary

ENGINEERING OVERLAY

- Indicative HLZ Reservoir
- Conceptual HLZ Service Area
- Wyaralong Interconnector Pipeline Alignment - Contained within the western side of the New Beith Road Reserve and a contiguous 11m wide easement to be provided in favour of Seqwater
- 300mm Trunk Gravity Sewer Main
- 375mm Trunk Gravity Sewer Main
- 450mm Trunk Gravity Sewer Main
- 525mm Trunk Gravity Sewer Main
- Existing Trunk Gravity Sewer Main
- Sewer DCOP Node (Start / End Point)
- DCOP Trunk Sewer ID

Engineering overlays are indicative only and subject to future detailed design.

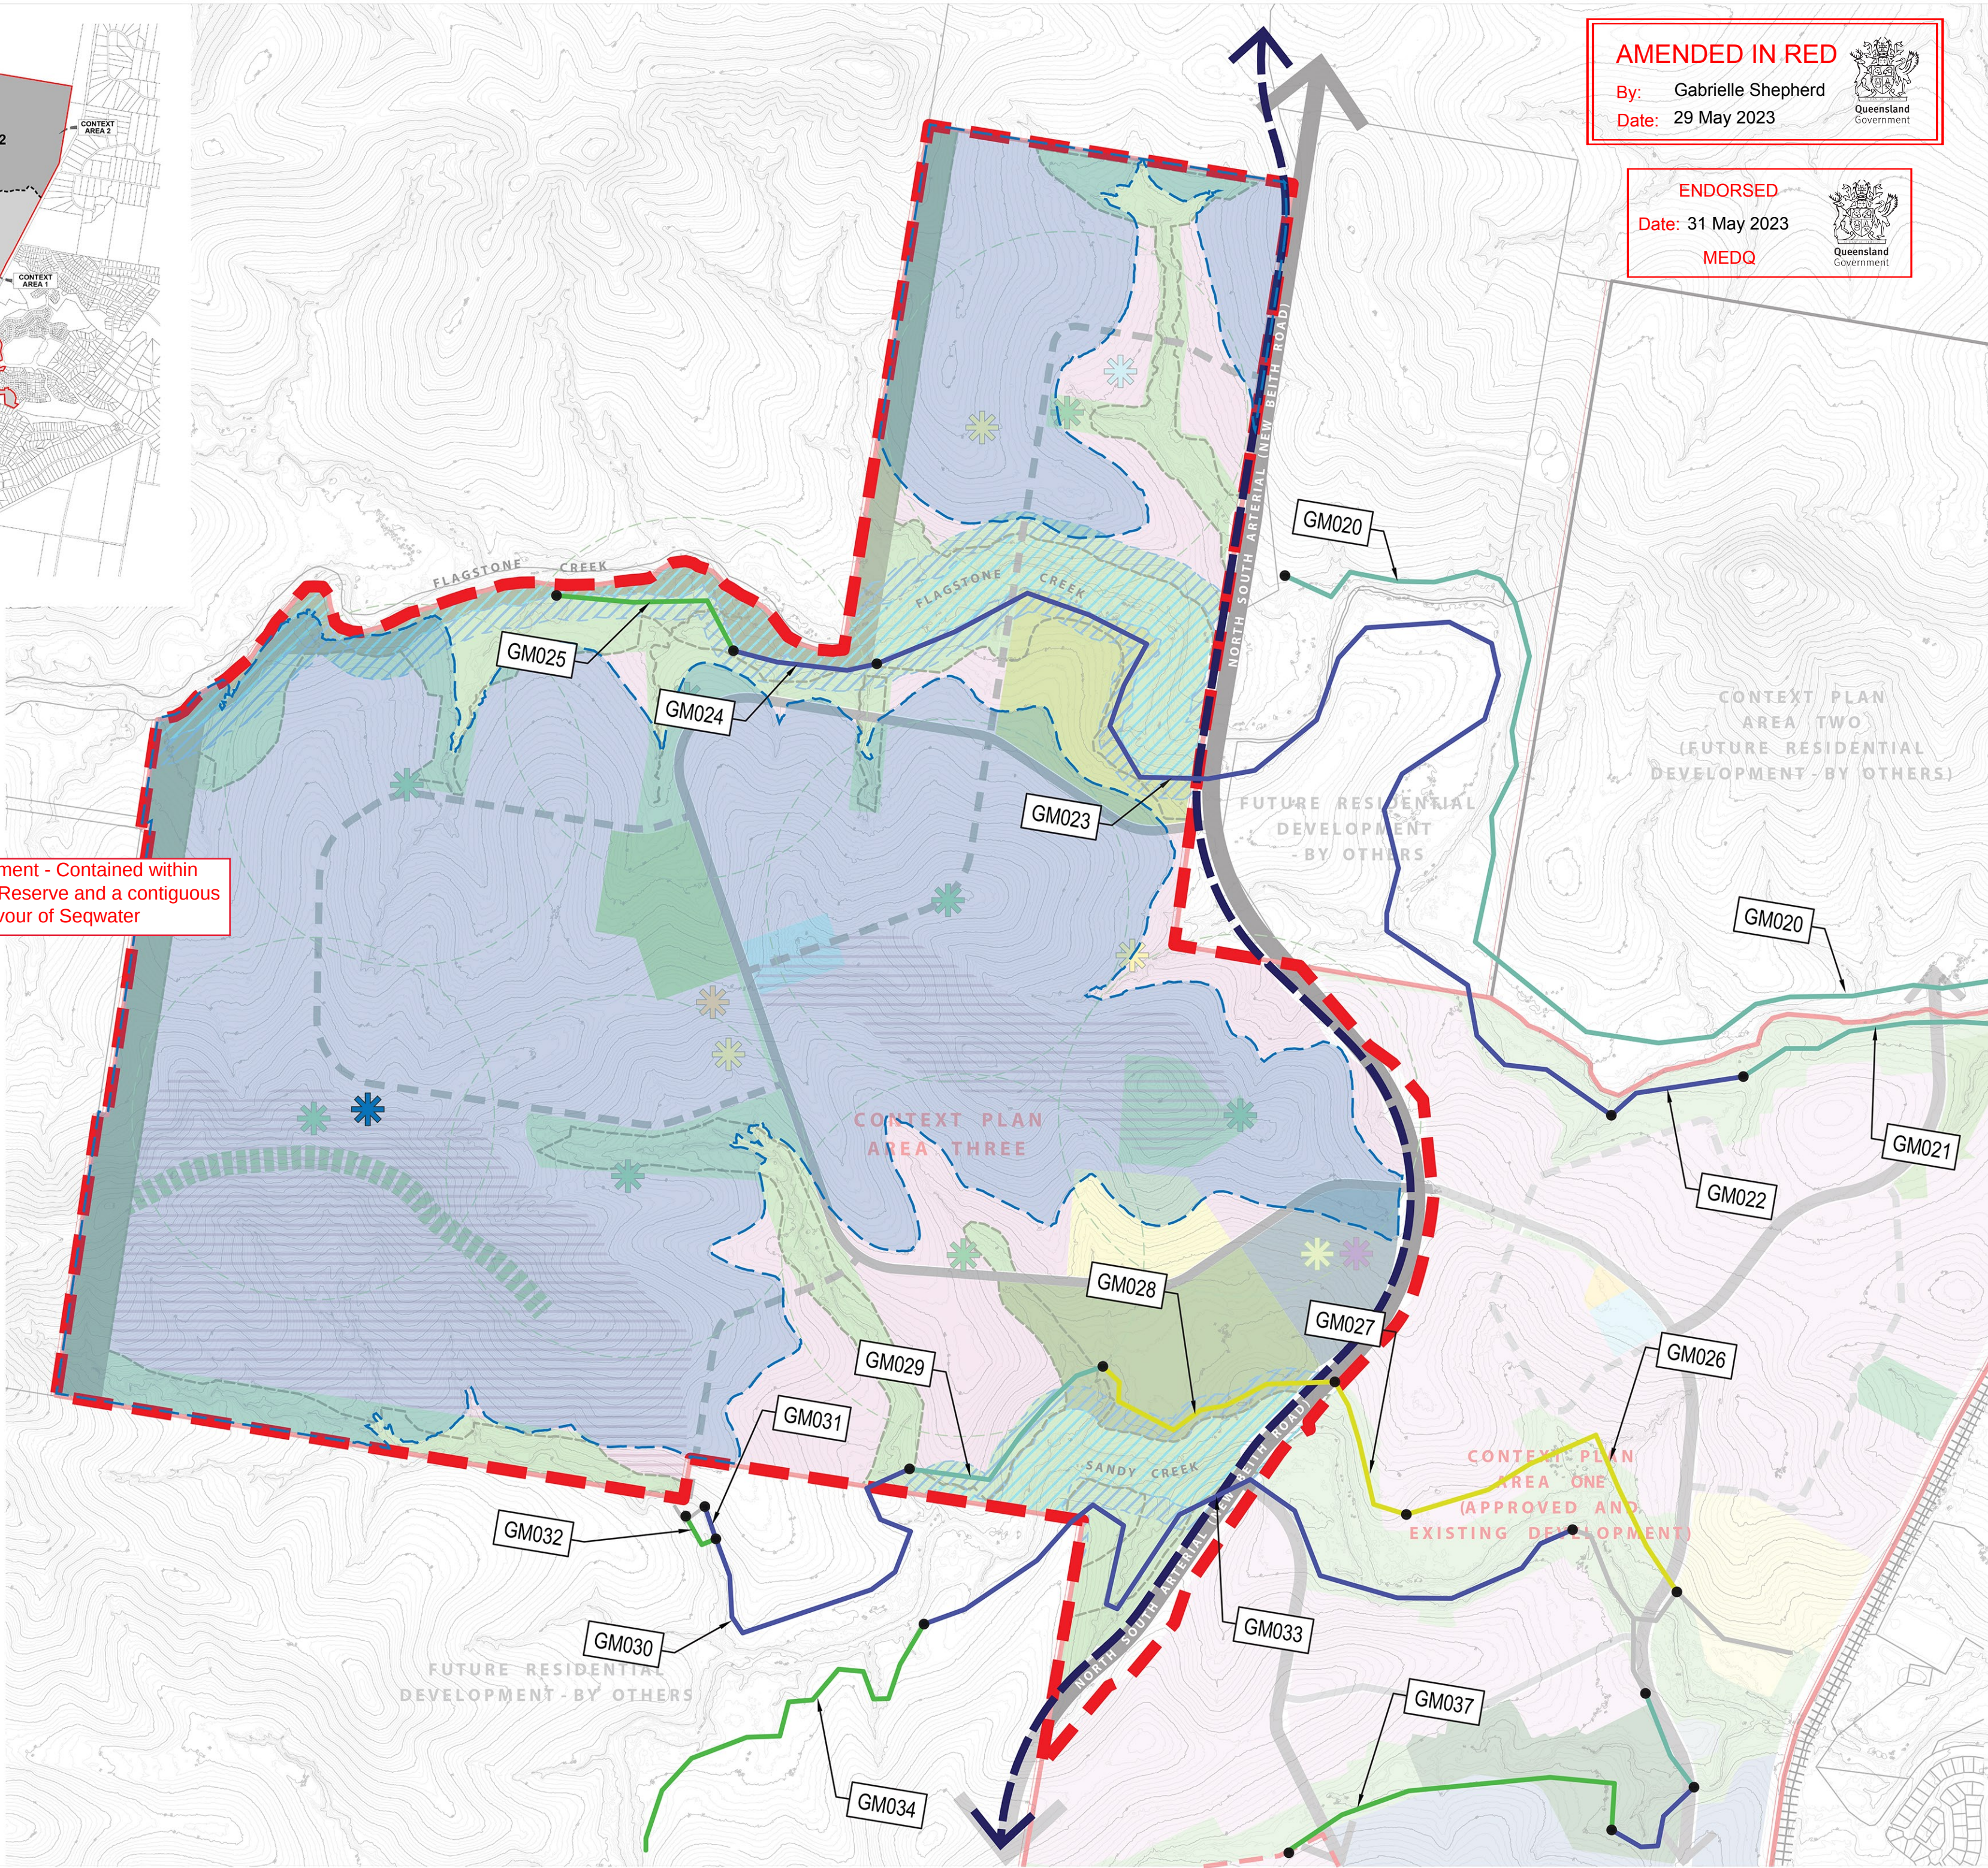

AMENDED IN RED

By: Gabrielle Shepherd
Date: 29 May 2023



ENDORSED

Date: 31 May 2023

MEDQ



FLAGSTONE
CONTEXT AREA 3
CONTEXT PLAN
ENGINEERING
OVERLAY

PLAN REF: 110056-541A
DATE: 09 FEBRUARY 2023
CLIENT: PEET
DRAWN BY: MD
CHECKED BY: DG

DISCLAIMER

The contents of this plan are conceptual and for discussion purposes only. All areas and dimensions are approximate and subject to relevant studies, survey, engineering and Council approval.

The information used in this plan is drawn from the following sources:
Site Boundaries: Veris
Cadastral: DCD
Contours: ELVIS
Environmental Constraints: Saunders Havill Group
Engineering: Colliers



URBAN DESIGN
Level 4 HQ South
520 Wickham Street
PO Box 1559
Fortitude Valley QLD 4008
T +617 5539 9500
www.rpsgroup.com.au



© COPYRIGHT PROTECTS THIS PLAN
Unauthorised reproduction or amendment not permitted.
Please contact the author.