
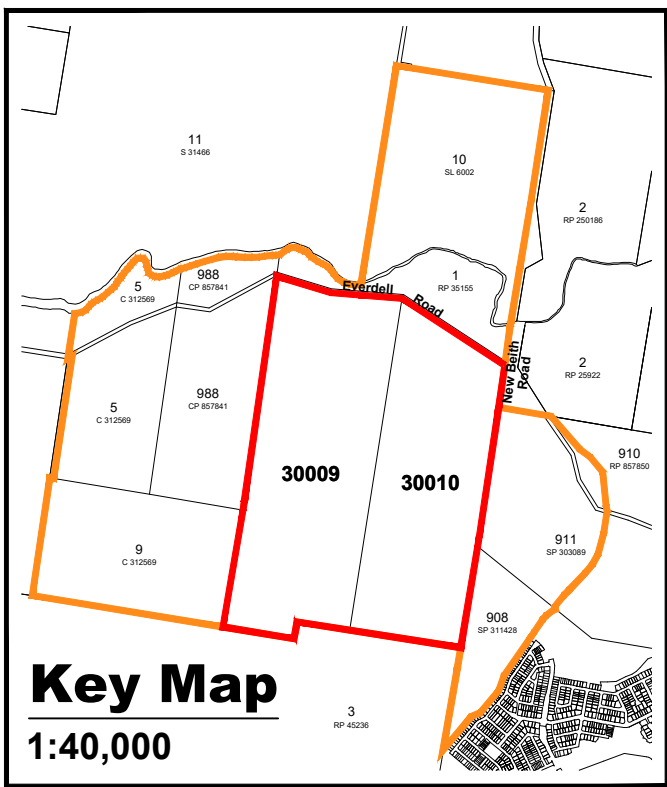


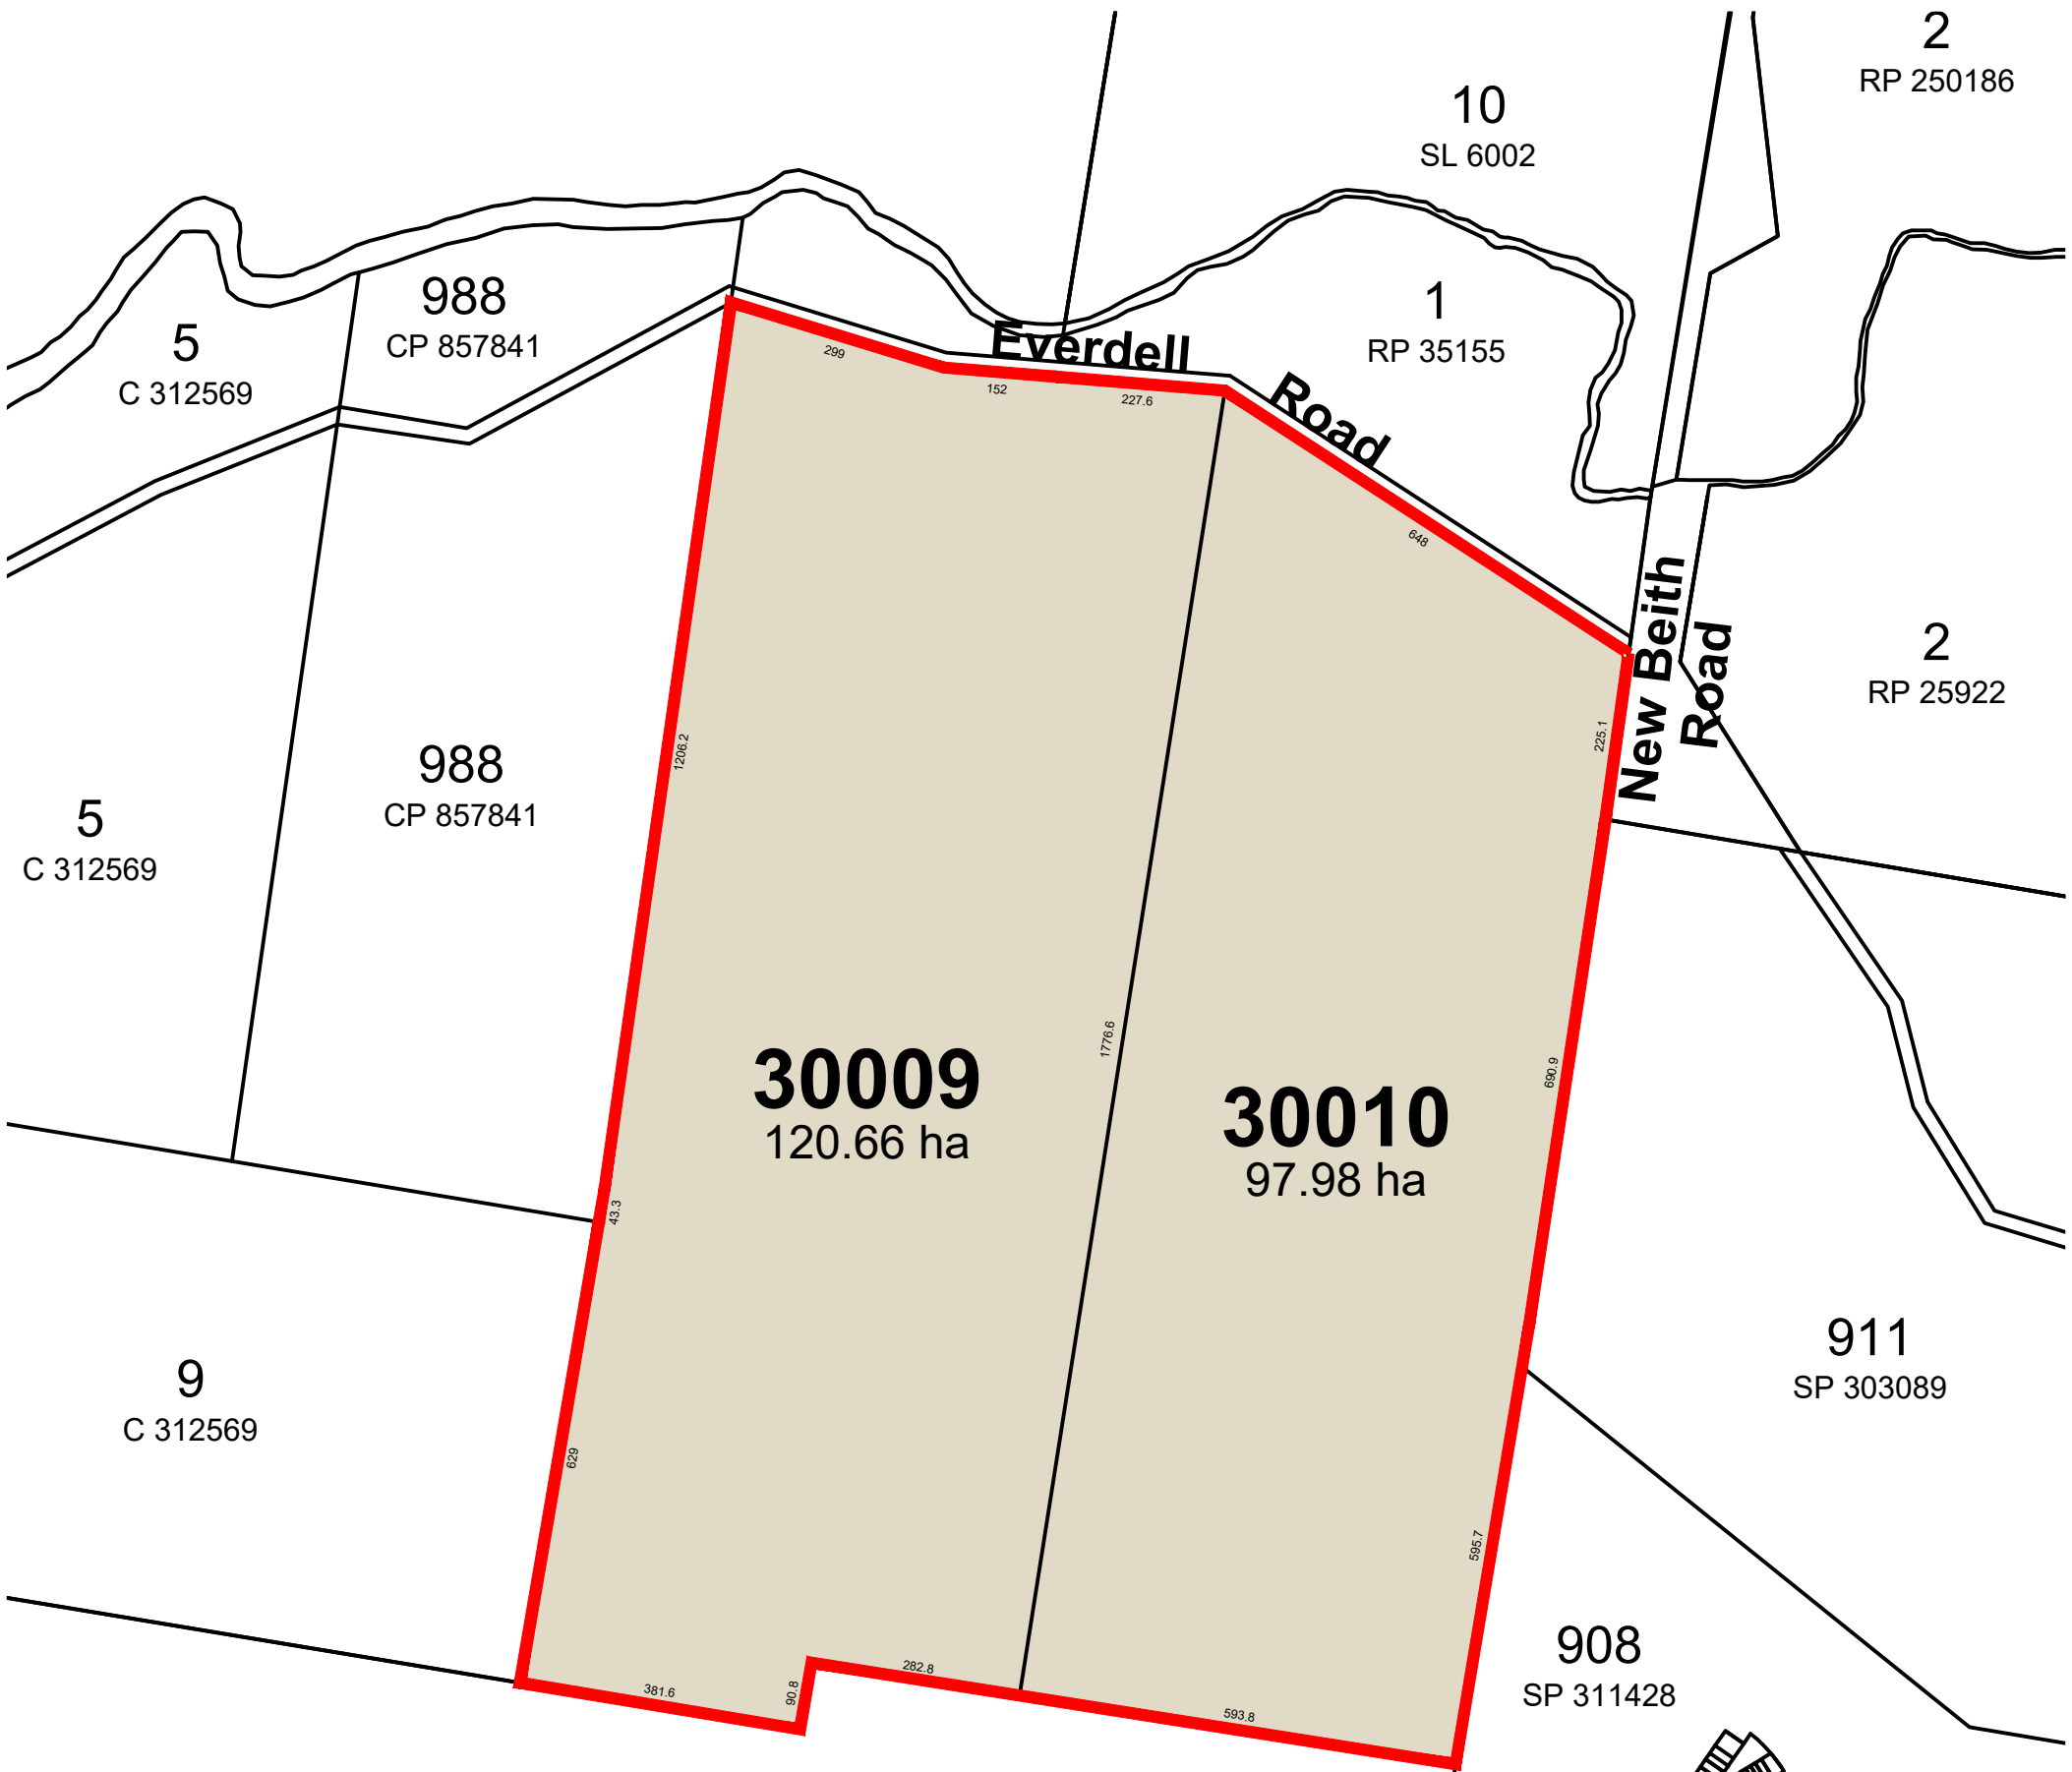

## Legend

- Site Boundary
- Context Area 3 Context Plan Boundary
- Proposed Allotments

**Note:**  
All Lot Numbers, Dimensions and Areas are approximate only, and are subject to survey and Council approval.

Dimensions have been rounded to the nearest 0.1 metres.

Areas have been rounded down to the nearest 5m<sup>2</sup>.

The boundaries shown on this plan should not be used for final detailed engineers design.

PLANS AND DOCUMENTS  
referred to in the PDA  
DEVELOPMENT APPROVAL

Approval no: DEV2020/1154

Date: 31 May 2023



PLAN REF: 110056 - 501

Rev No: -

DATE: 11 NOVEMBER 2020

CLIENT: PEET

DRAWN BY: MD

CHECKED BY: MD



## FLAGSTONE CONTEXT AREA 3 PROPOSED SUBDIVISION - 1 INTO 2 ALLOTMENTS CANCELLING LOT 989 ON RP854074

URBAN DESIGN  
Level 4 HQ South  
520 Wickham Street  
PO Box 1559  
Fortitude Valley QLD 4006  
T +61 7 3539 9500  
W rpsgroup.com



© COPYRIGHT PROTECTS THIS PLAN  
Unauthorised reproduction or amendment not permitted. Please contact the author.