

DRAFT 139080-1 (TJE/BNE)

Land Title Act 1994 ; Land Act 1994
Form 21 Version 4




SURVEY PLAN

PLANS AND DOCUMENTS
referred to in the PDA
DEVELOPMENT APPROVAL

Approval no: DEV2022/1322
Date: 31/05/2023



Sheet 1 of 3

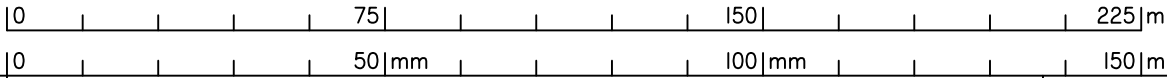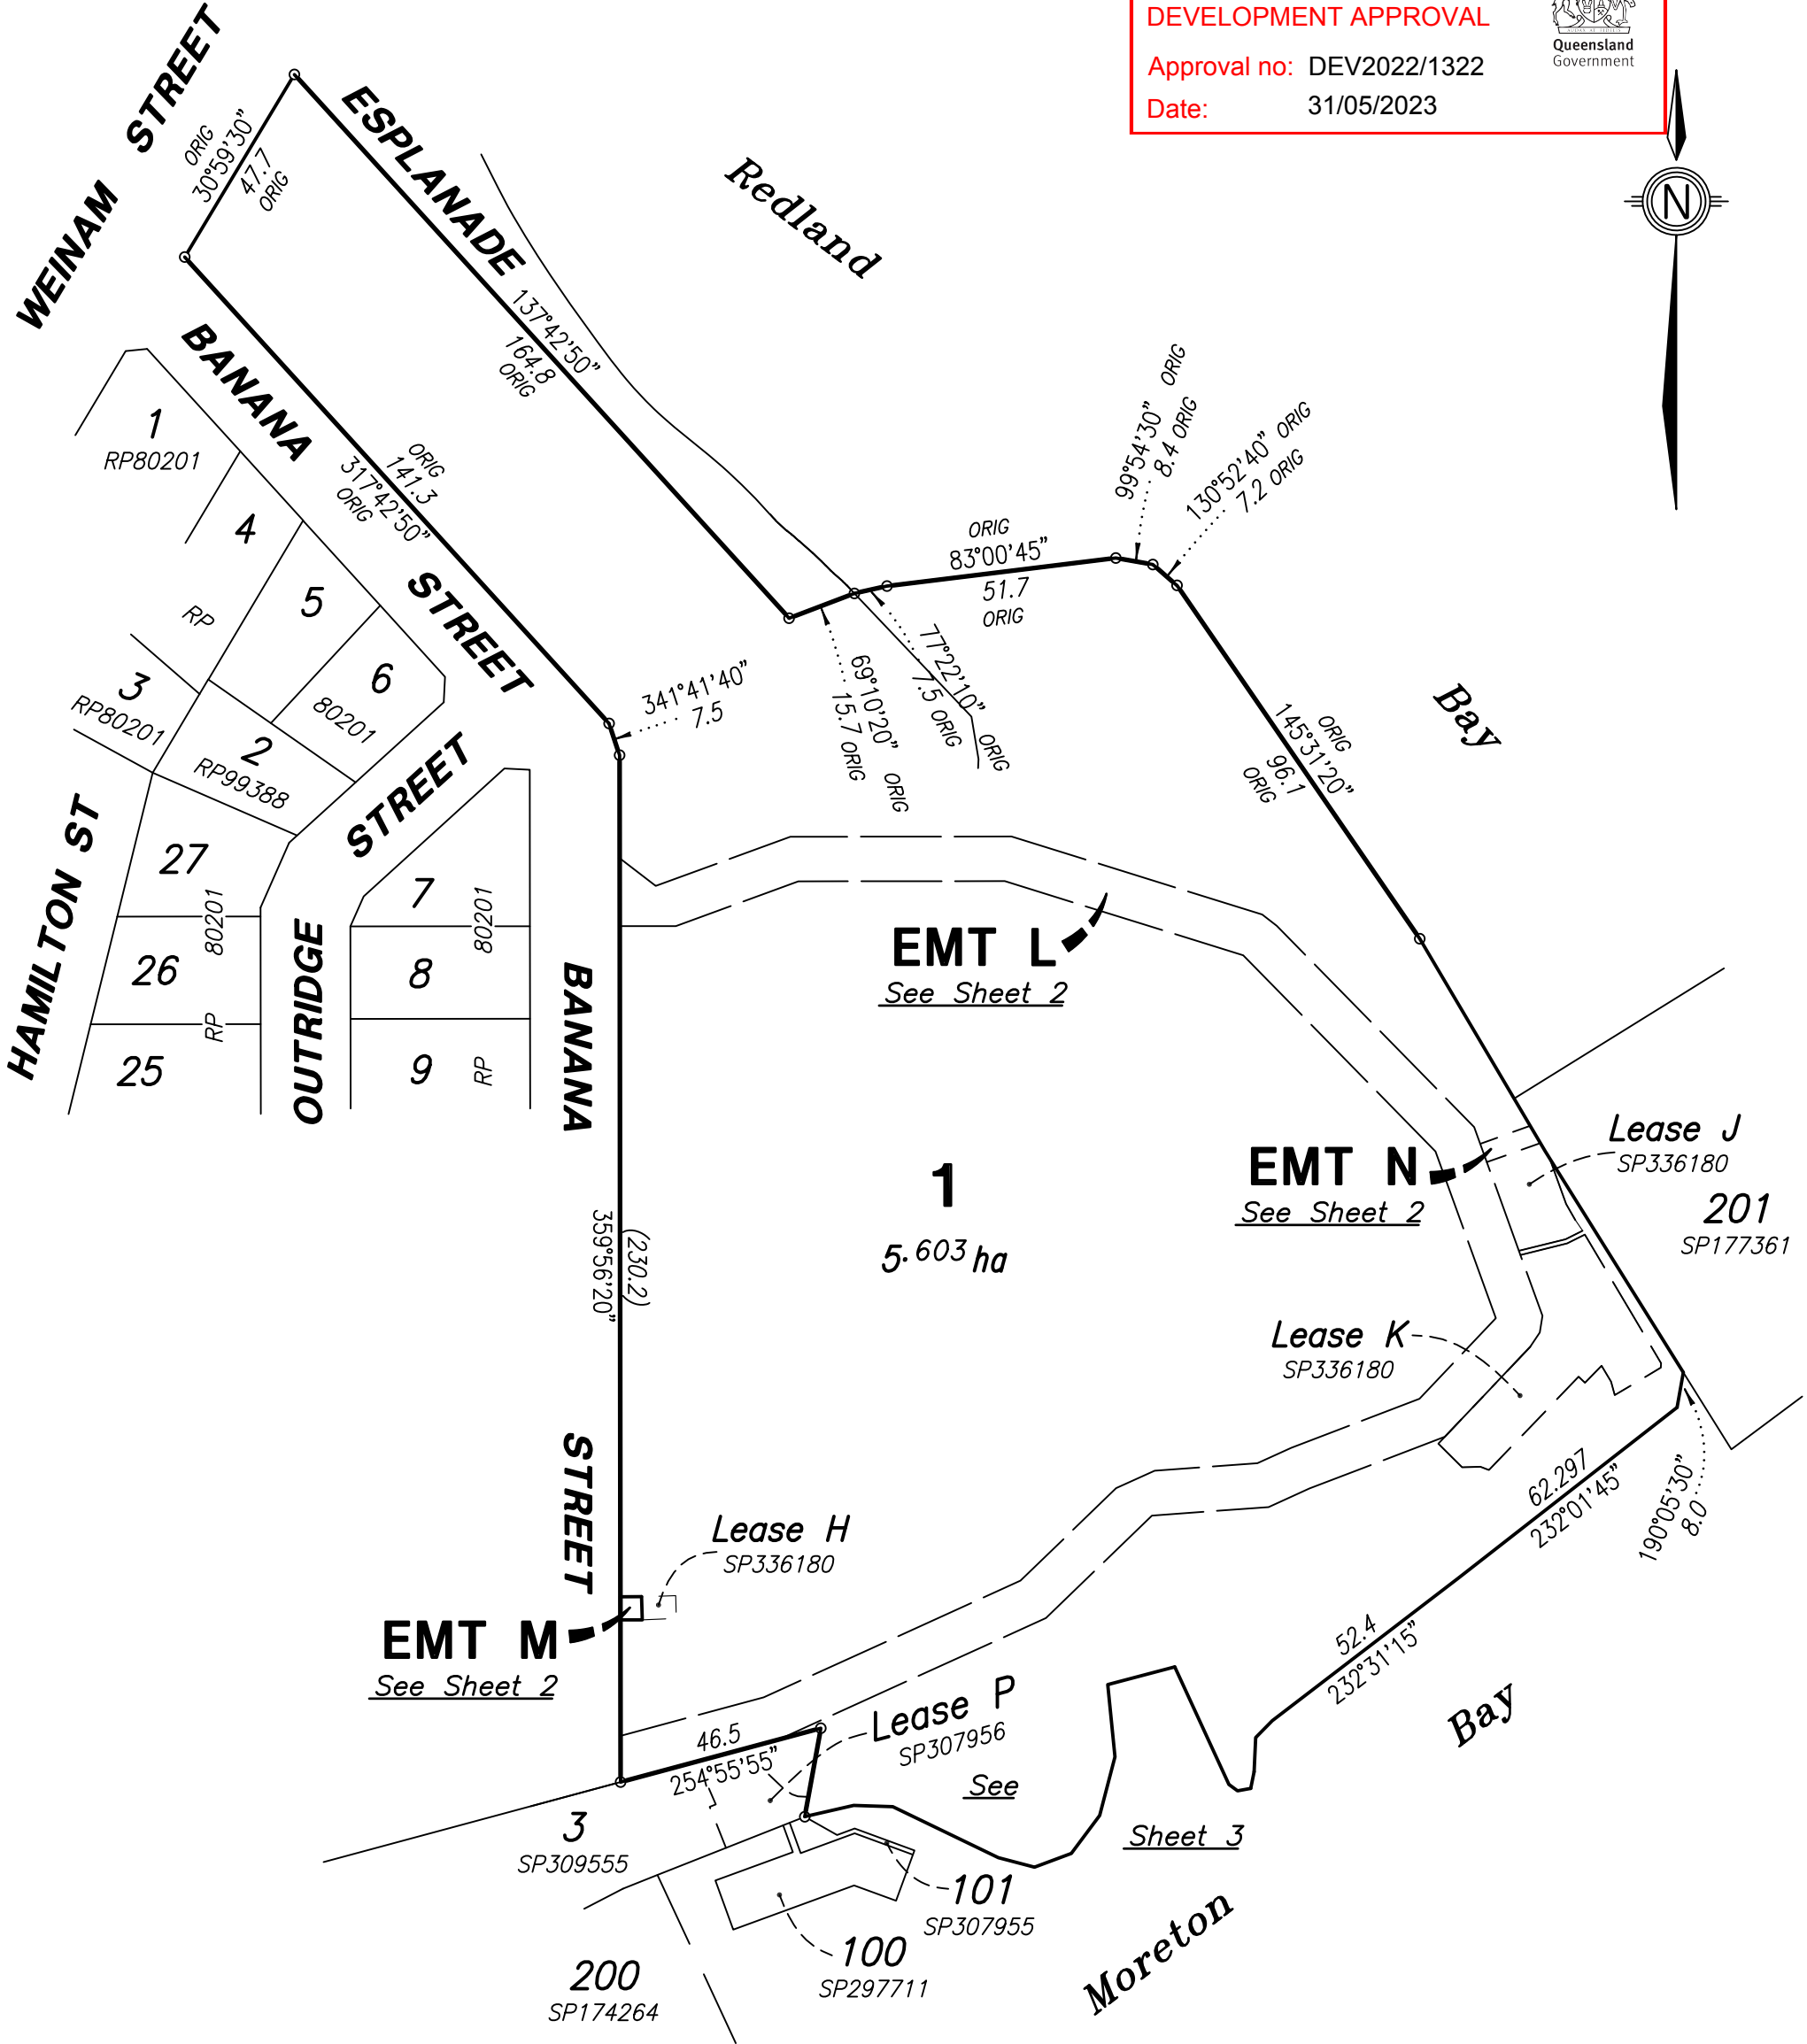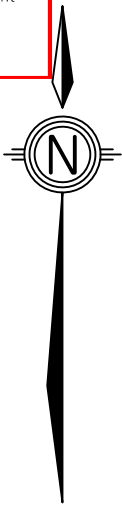

State copyright reserved.

Note
All areas, bearings and dimensions are approximate only, and are subject to survey and Council approval.

Dimensions have been rounded to the nearest 0.1 metres.

Areas have been rounded down to the nearest 5m².

The boundaries shown on this plan should not be used for final detailed engineers design.

PLAN OF
LOT 1 and EMTS L, M & N IN LOT 1
Cancelling Lots 197 & 300 on SP123870,
& Lot 167 on SP279927

LOCAL GOVERNMENT: REDLAND CITY LOCALITY: REDLAND BAY

Meridian: SP Survey Records NO

Scale: 1 : 1500
Format: STANDARD


PROPOSAL PLAN
22/02/2023

PLANS AND DOCUMENTS
referred to in the PDA
DEVELOPMENT APPROVAL

Approval no: DEV2022/1322
Date: 31/05/2023




Scale 1 : 800

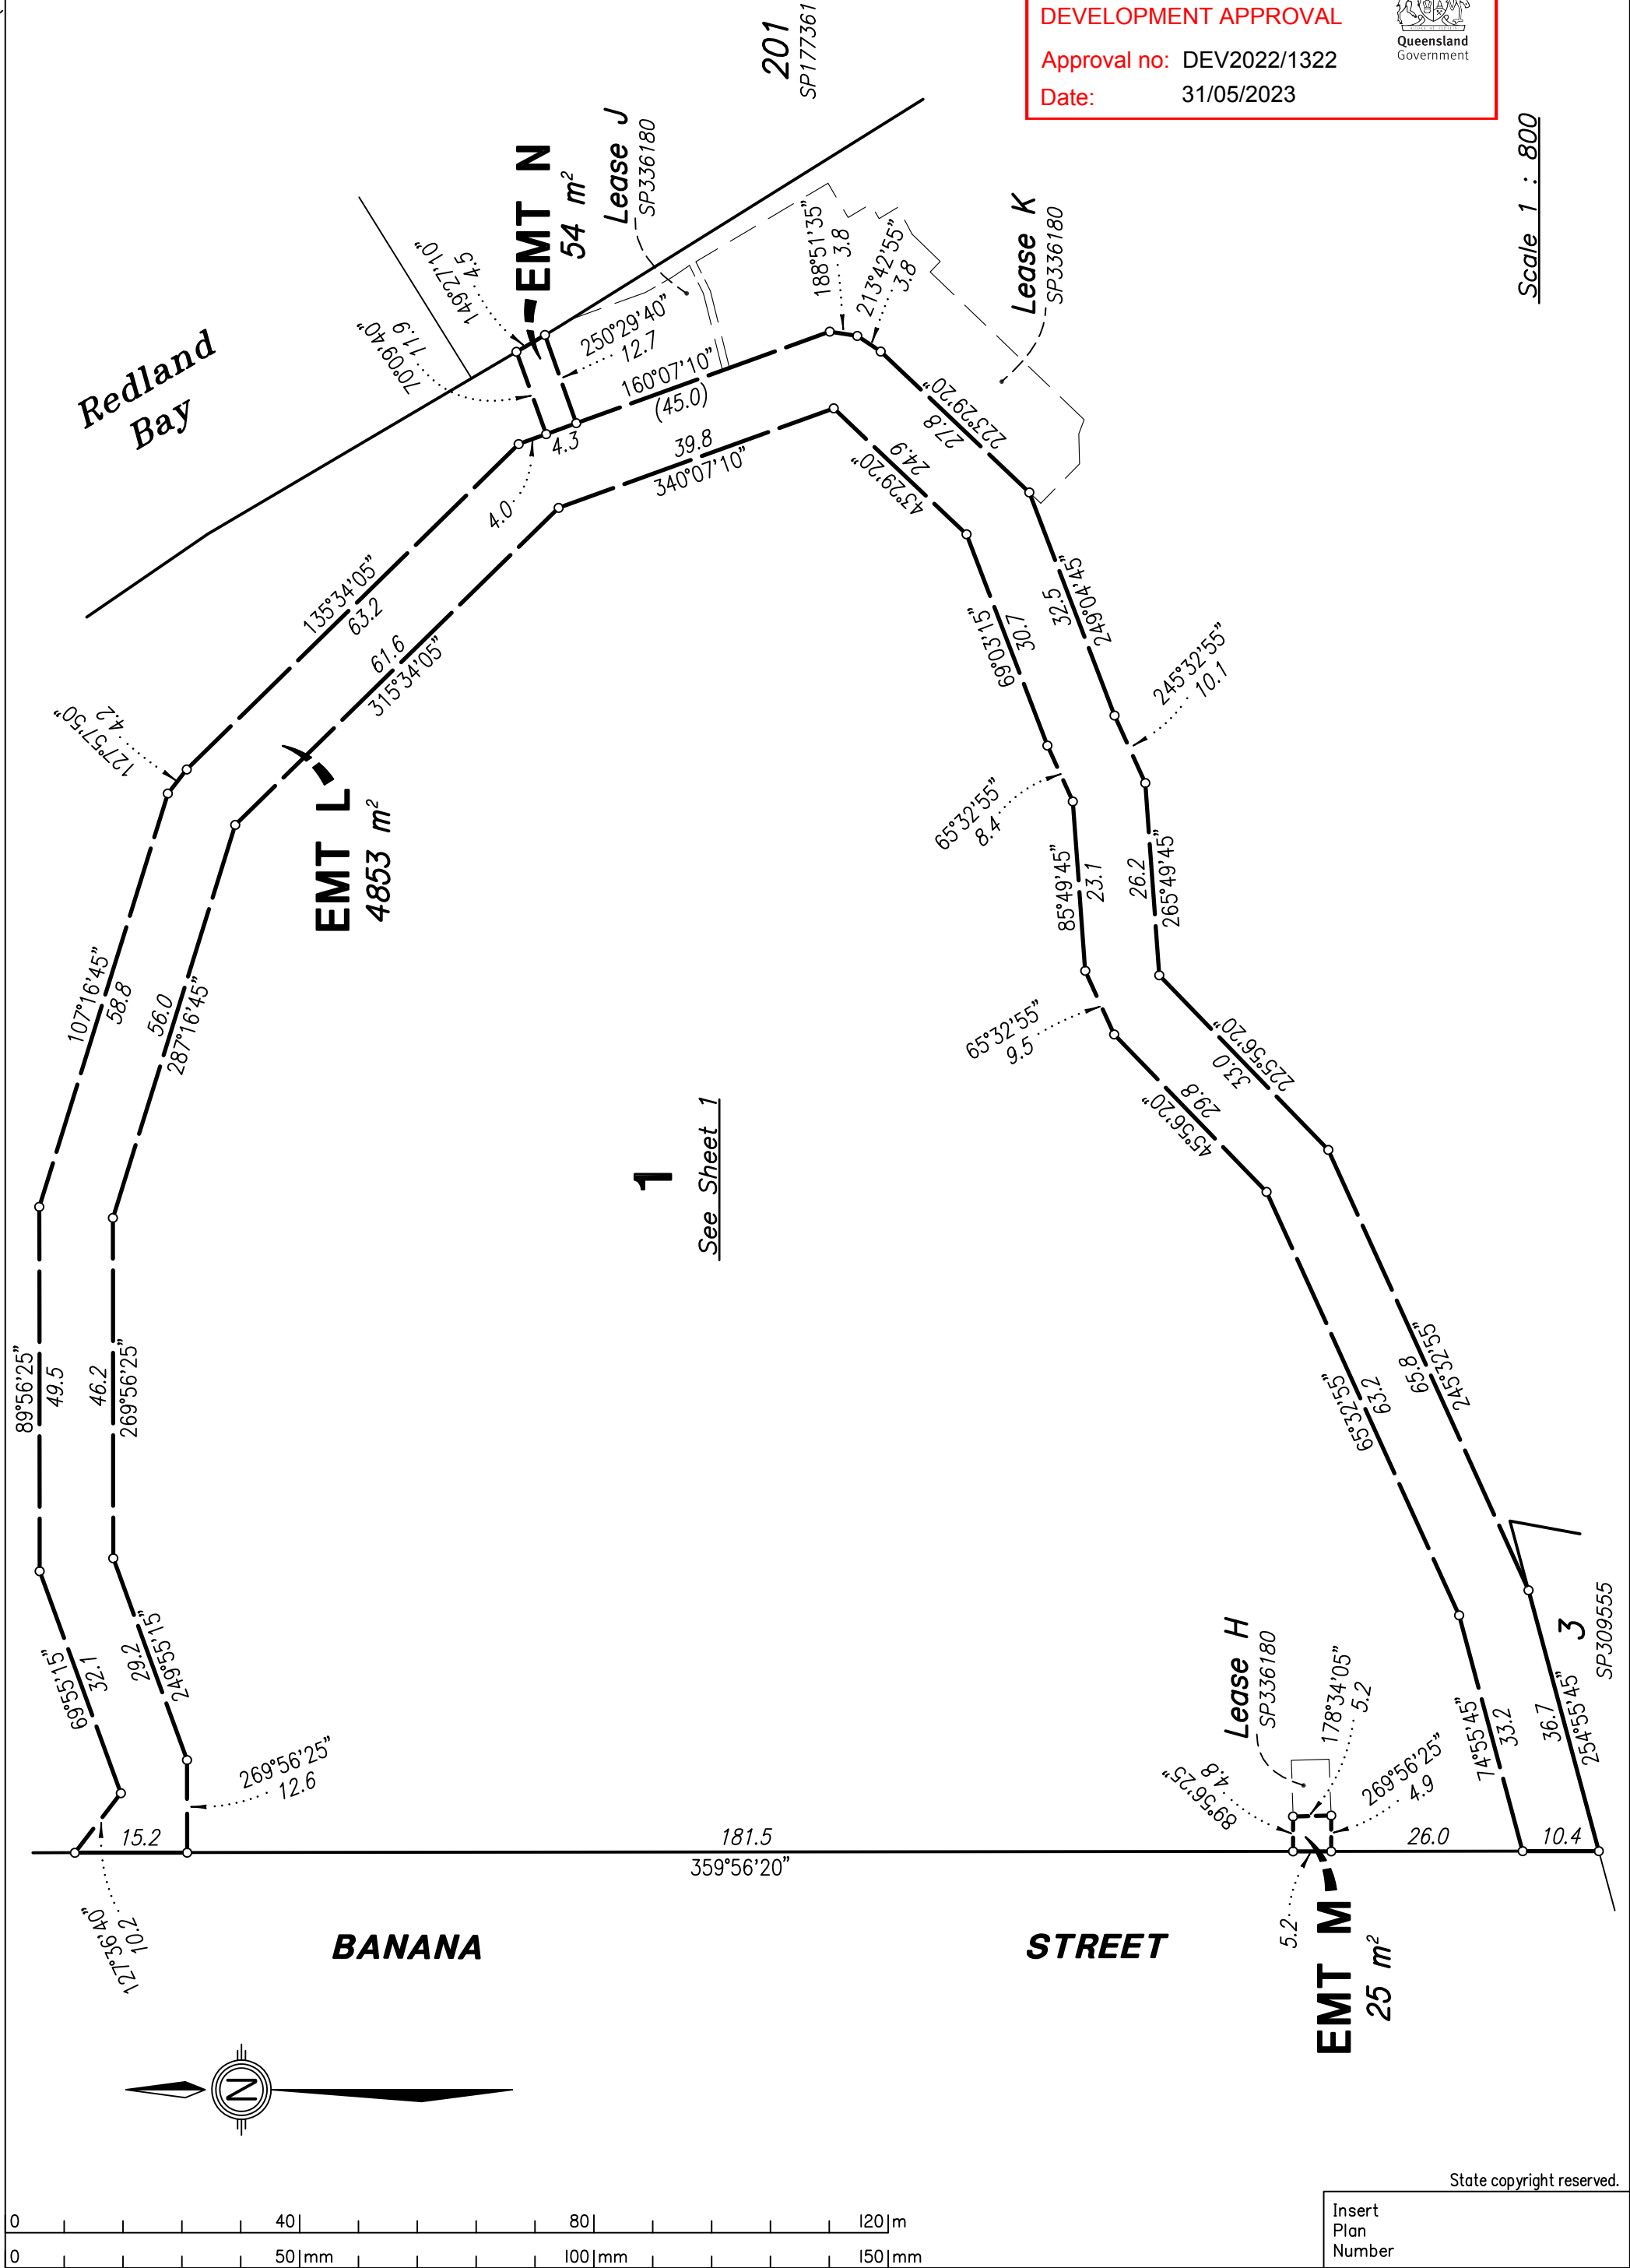

PLANS AND DOCUMENTS
referred to in the PDA
DEVELOPMENT APPROVAL

Approval no: DEV2022/1322

Date: 31/05/2023

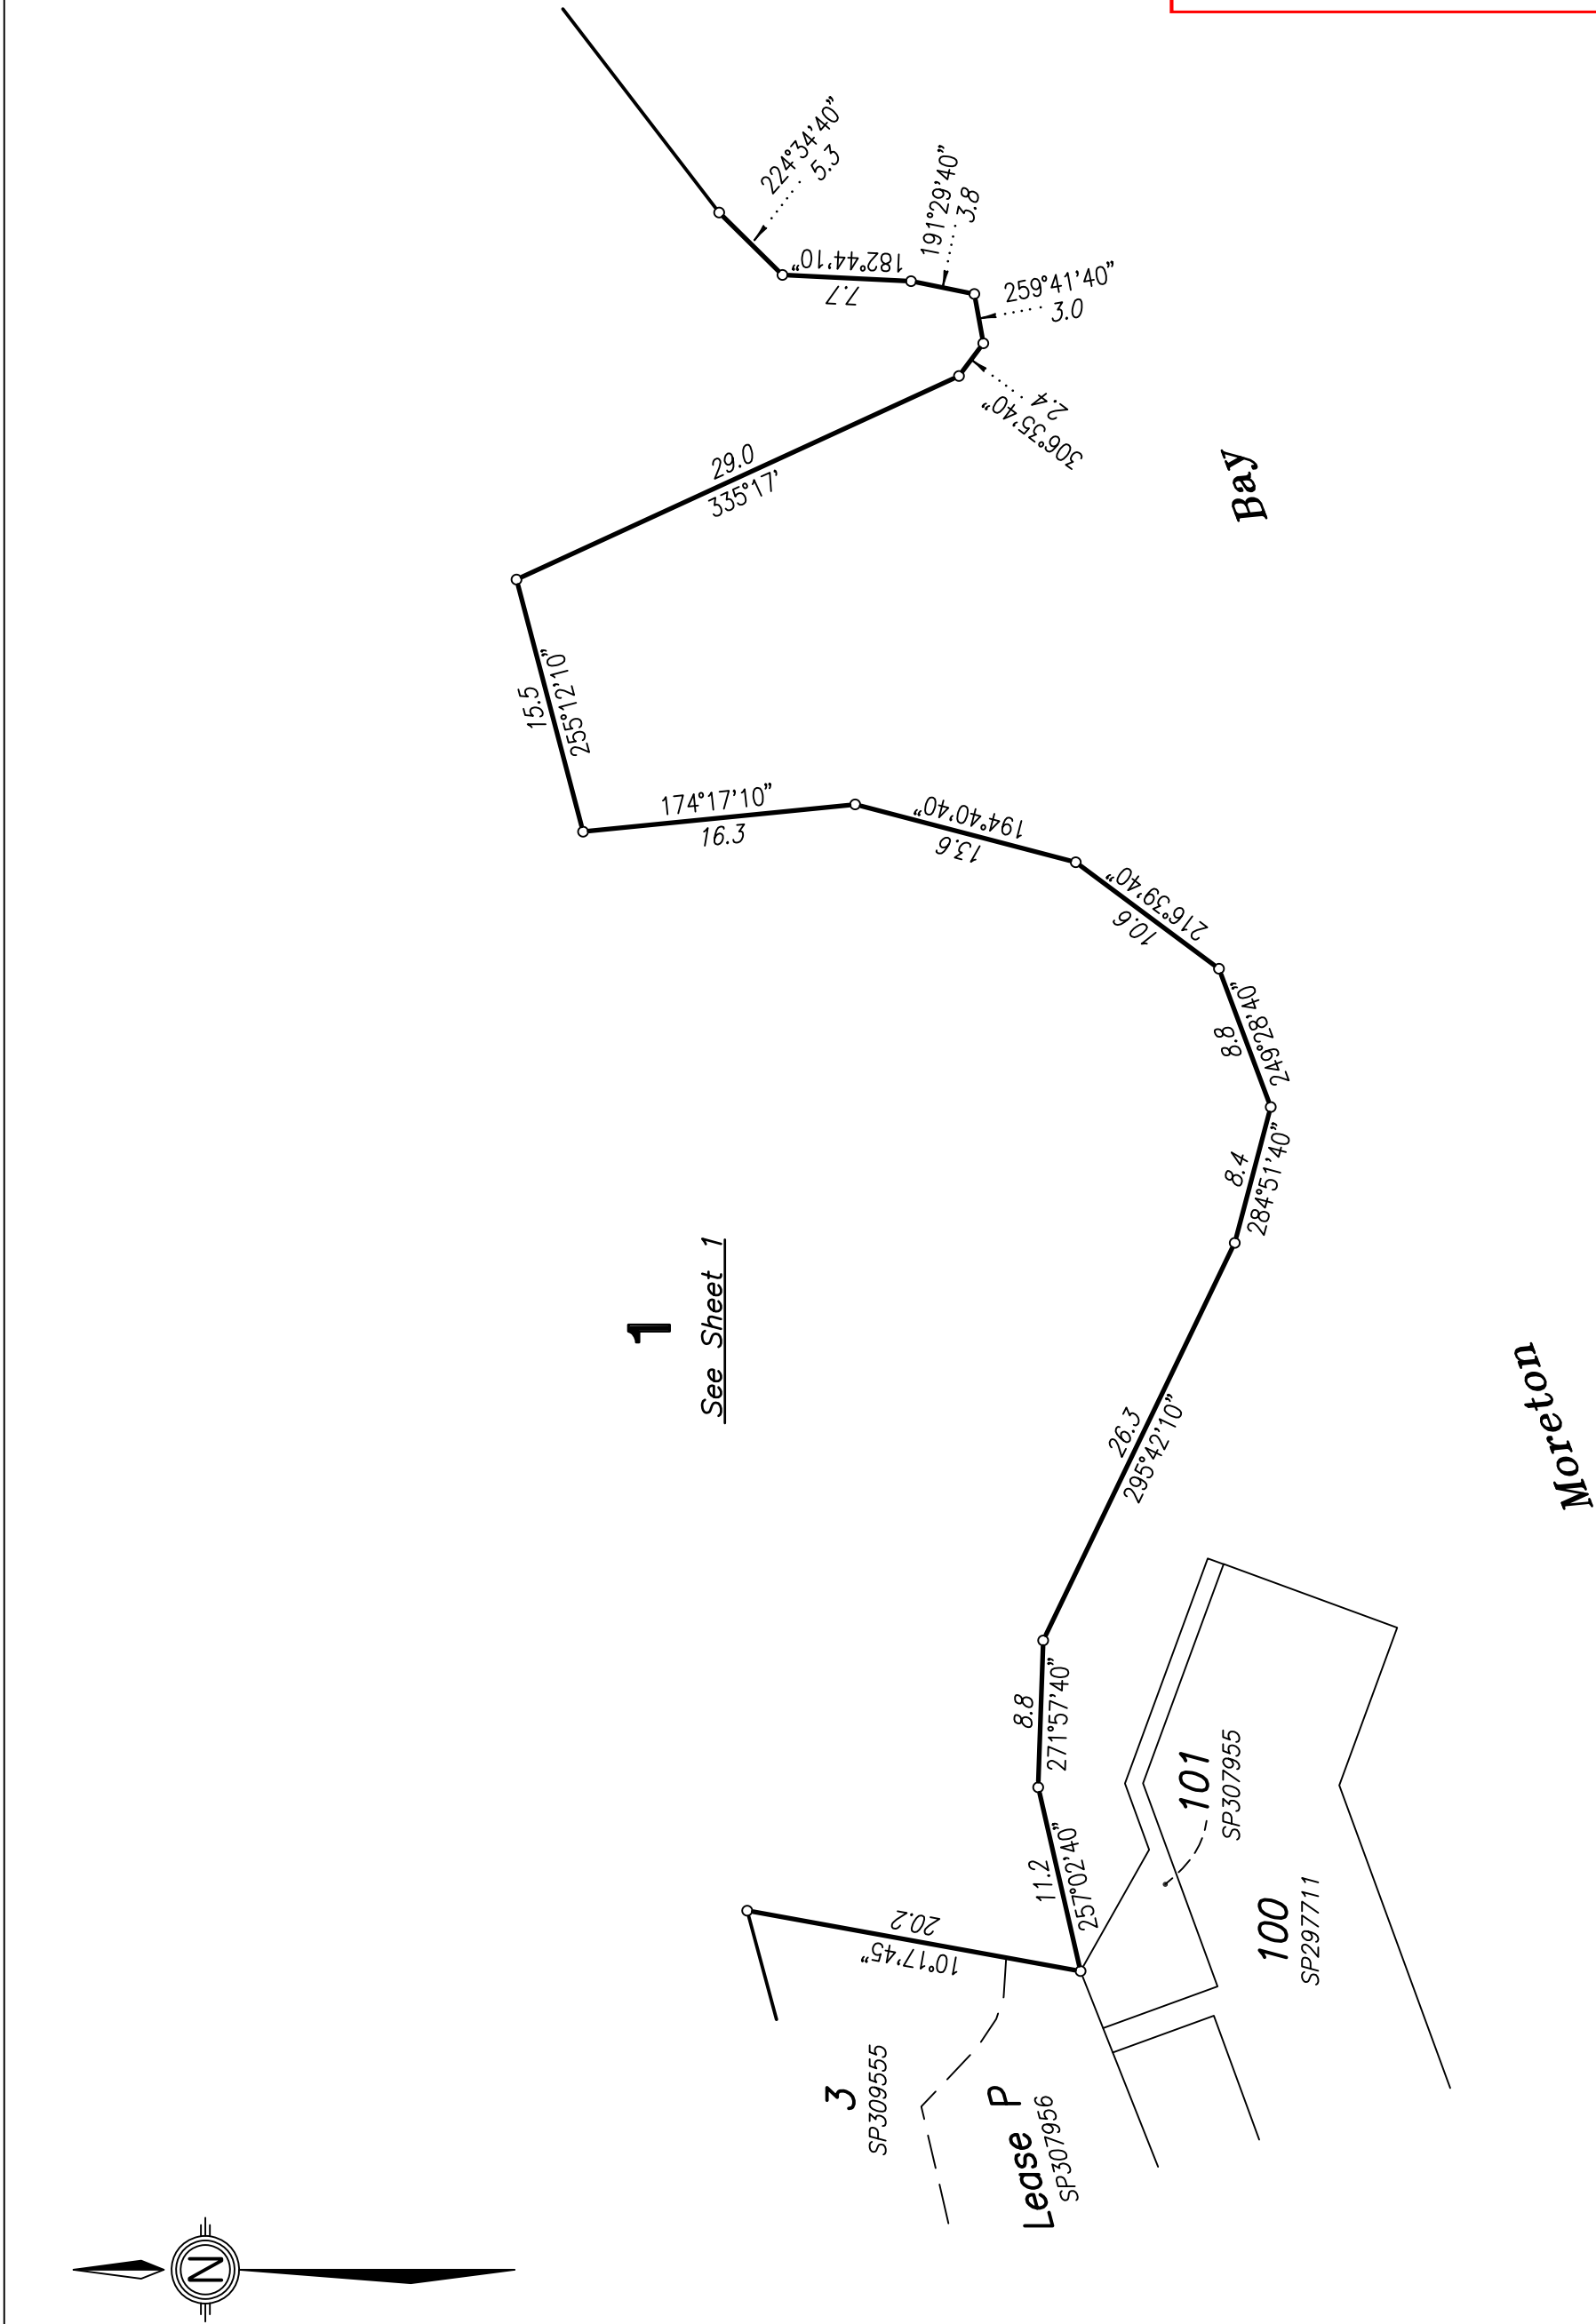

Scale 1 : 400