


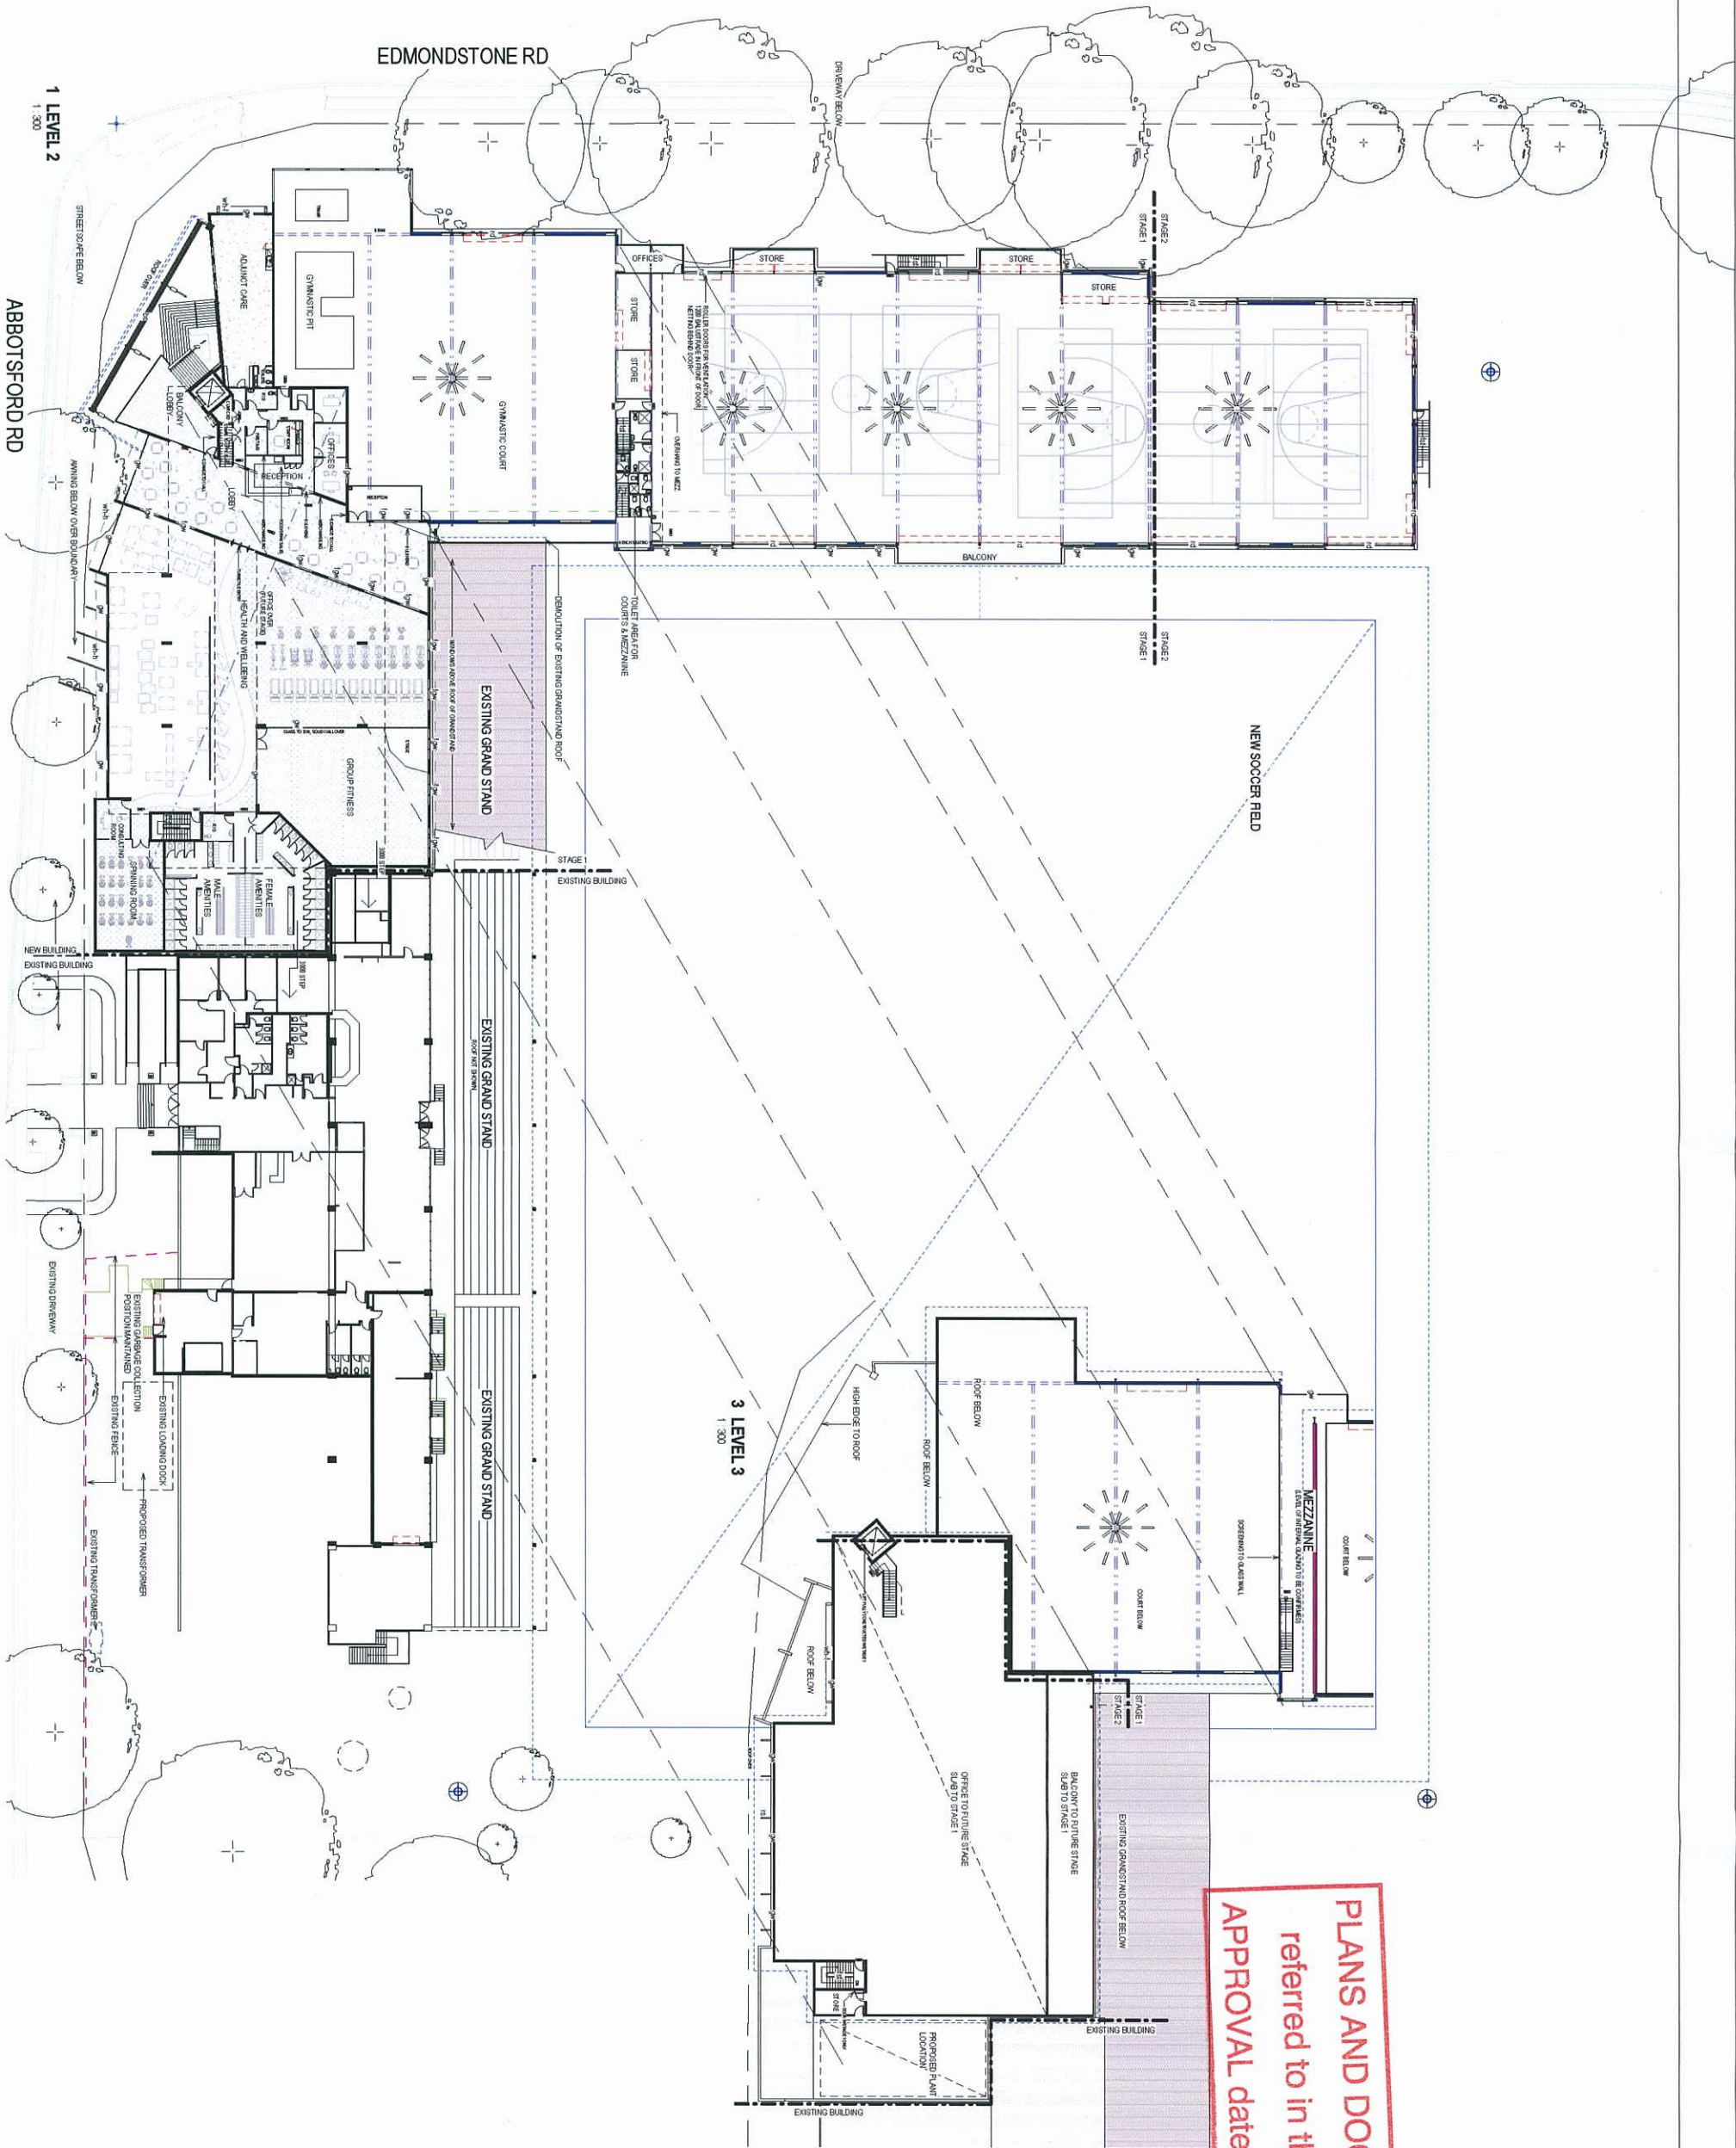

DOC NO	2384
TP-01	F

PLANS AND DOCUMENTS
referred to in the ULDA
APPROVAL dated 27/1/11



LEGEND	
10	BATHS AND SHOWER
11	FIXED GLASS WINDOW
12	FIRE STAIR
13	DATE
14	LOCKED WALL
15	LOCKED DOOR
16	ROLLER DOOR WITH
17	BAULSTRADE AND NETTING
18	BANKS SUPPORT
19	WINDOW HEADSTONE
20	ROOF/CLIMATE WINDOW

OCTOBER 2010

PERRY PARK REDEVELOPMENT
NEW SPORT AND RECREATION CENTRE
FOR YMCA









cdi CHARLES HOWROYD ARCHITECT
LOT 111, 8 CORDELLA ST. SOUTH BRISBANE, Q. 4101 PH. (07) 3256 2799
ACN 63681948 RMA REG. 3130

ISSUE FOR DESIGN DEVELOPMENT

FLOOR PLAN

1 : 300
Scale at A1

DOC NO 2384
TP-02 F

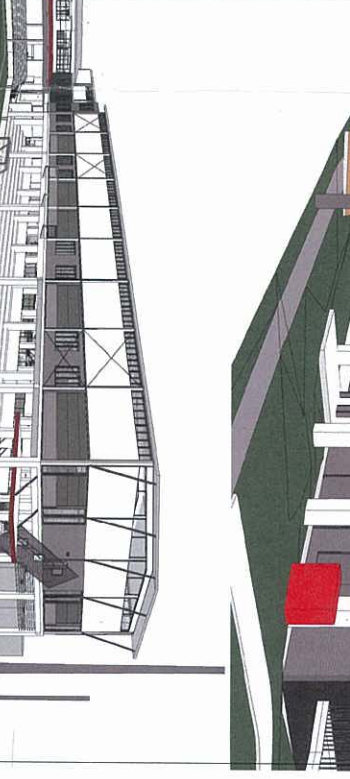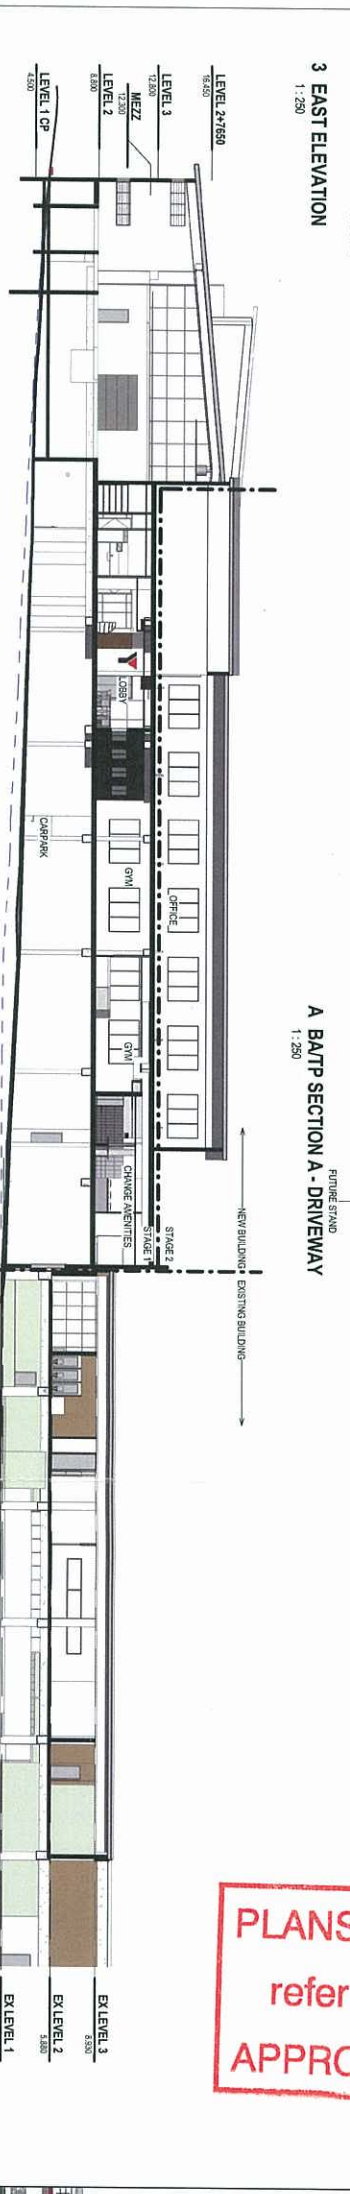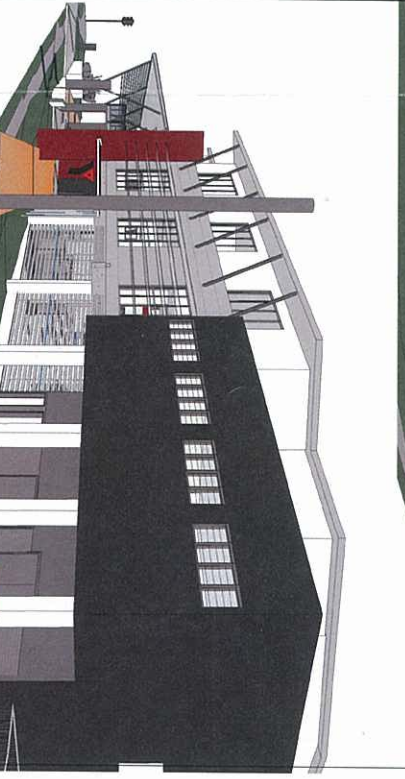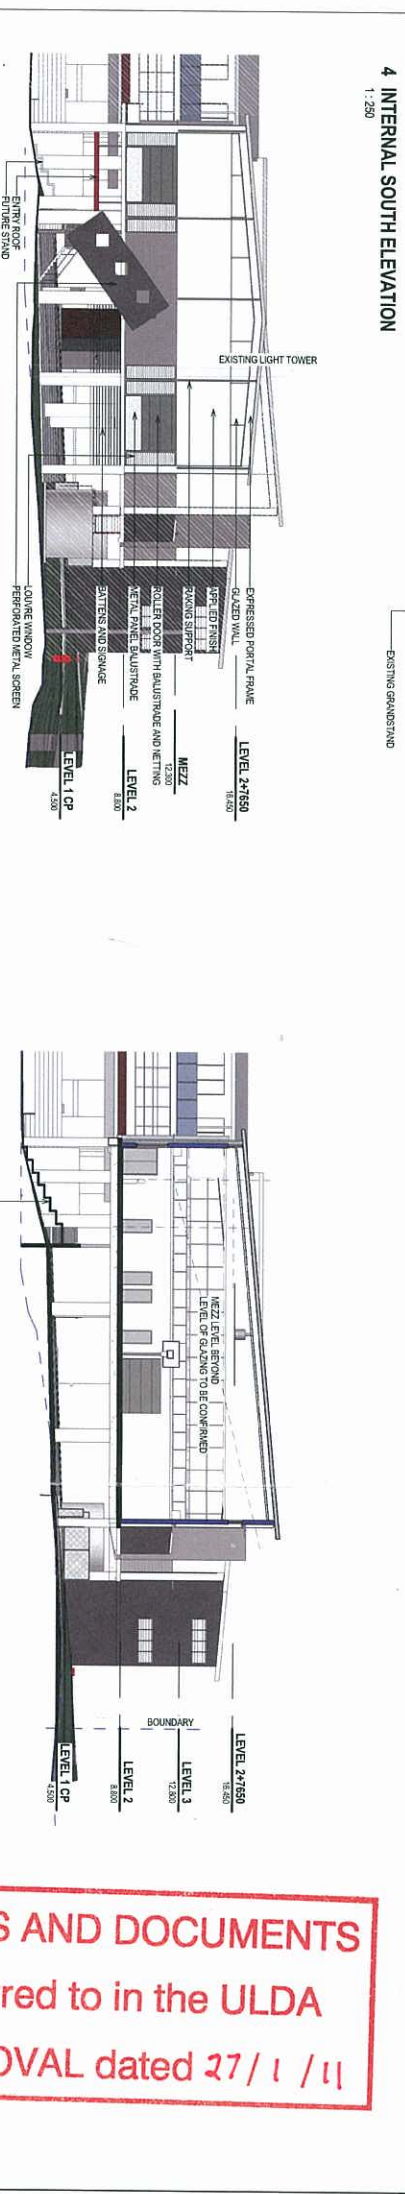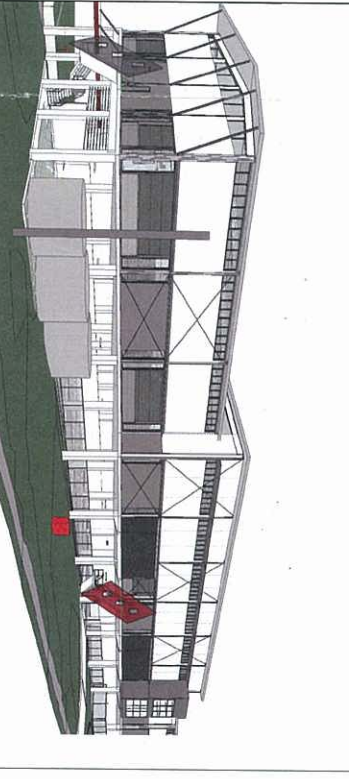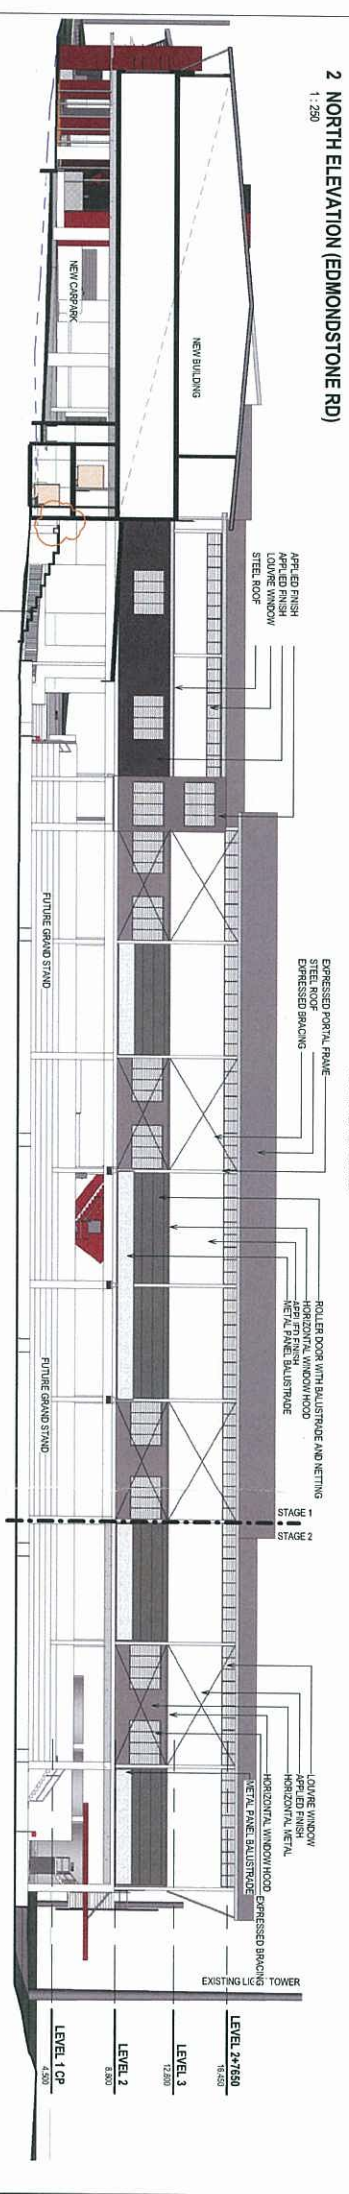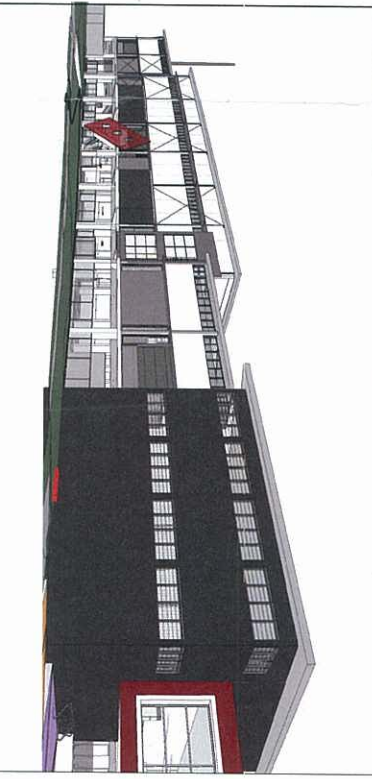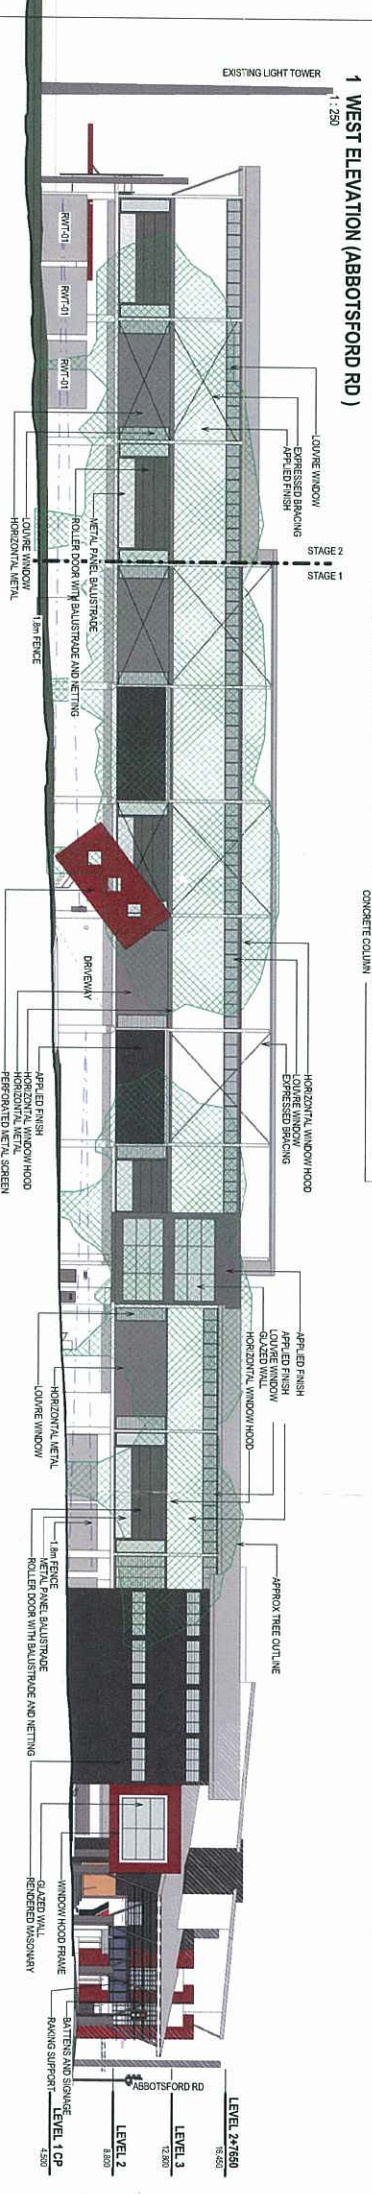

B BATH SECTION B
1 : 250

1 : 250 m

6

This drawing shall be read in conjunction with all the documents making up the full set of documents including but not necessarily limited to the architectural and engineering drawings. Figured dimensions shall be taken in preference to scaled dimensions. The contractor shall verify all dimensions and levels on site before commencing any work or preparation of shop drawings.

ELEVATIONS & SECTIONS

1 : 250 Scale at A1	DOC NO	2384
	TP-04	G

NOVEMBER 2010



2 LEVEL 2

3 LEVEL 3


