


PLANS AND DOCUMENTS
referred to in the ULDA
APPROVAL dated 10 / 5 / 11



PLAN
BASEMENT 2

PLAN
BASEMENT 1

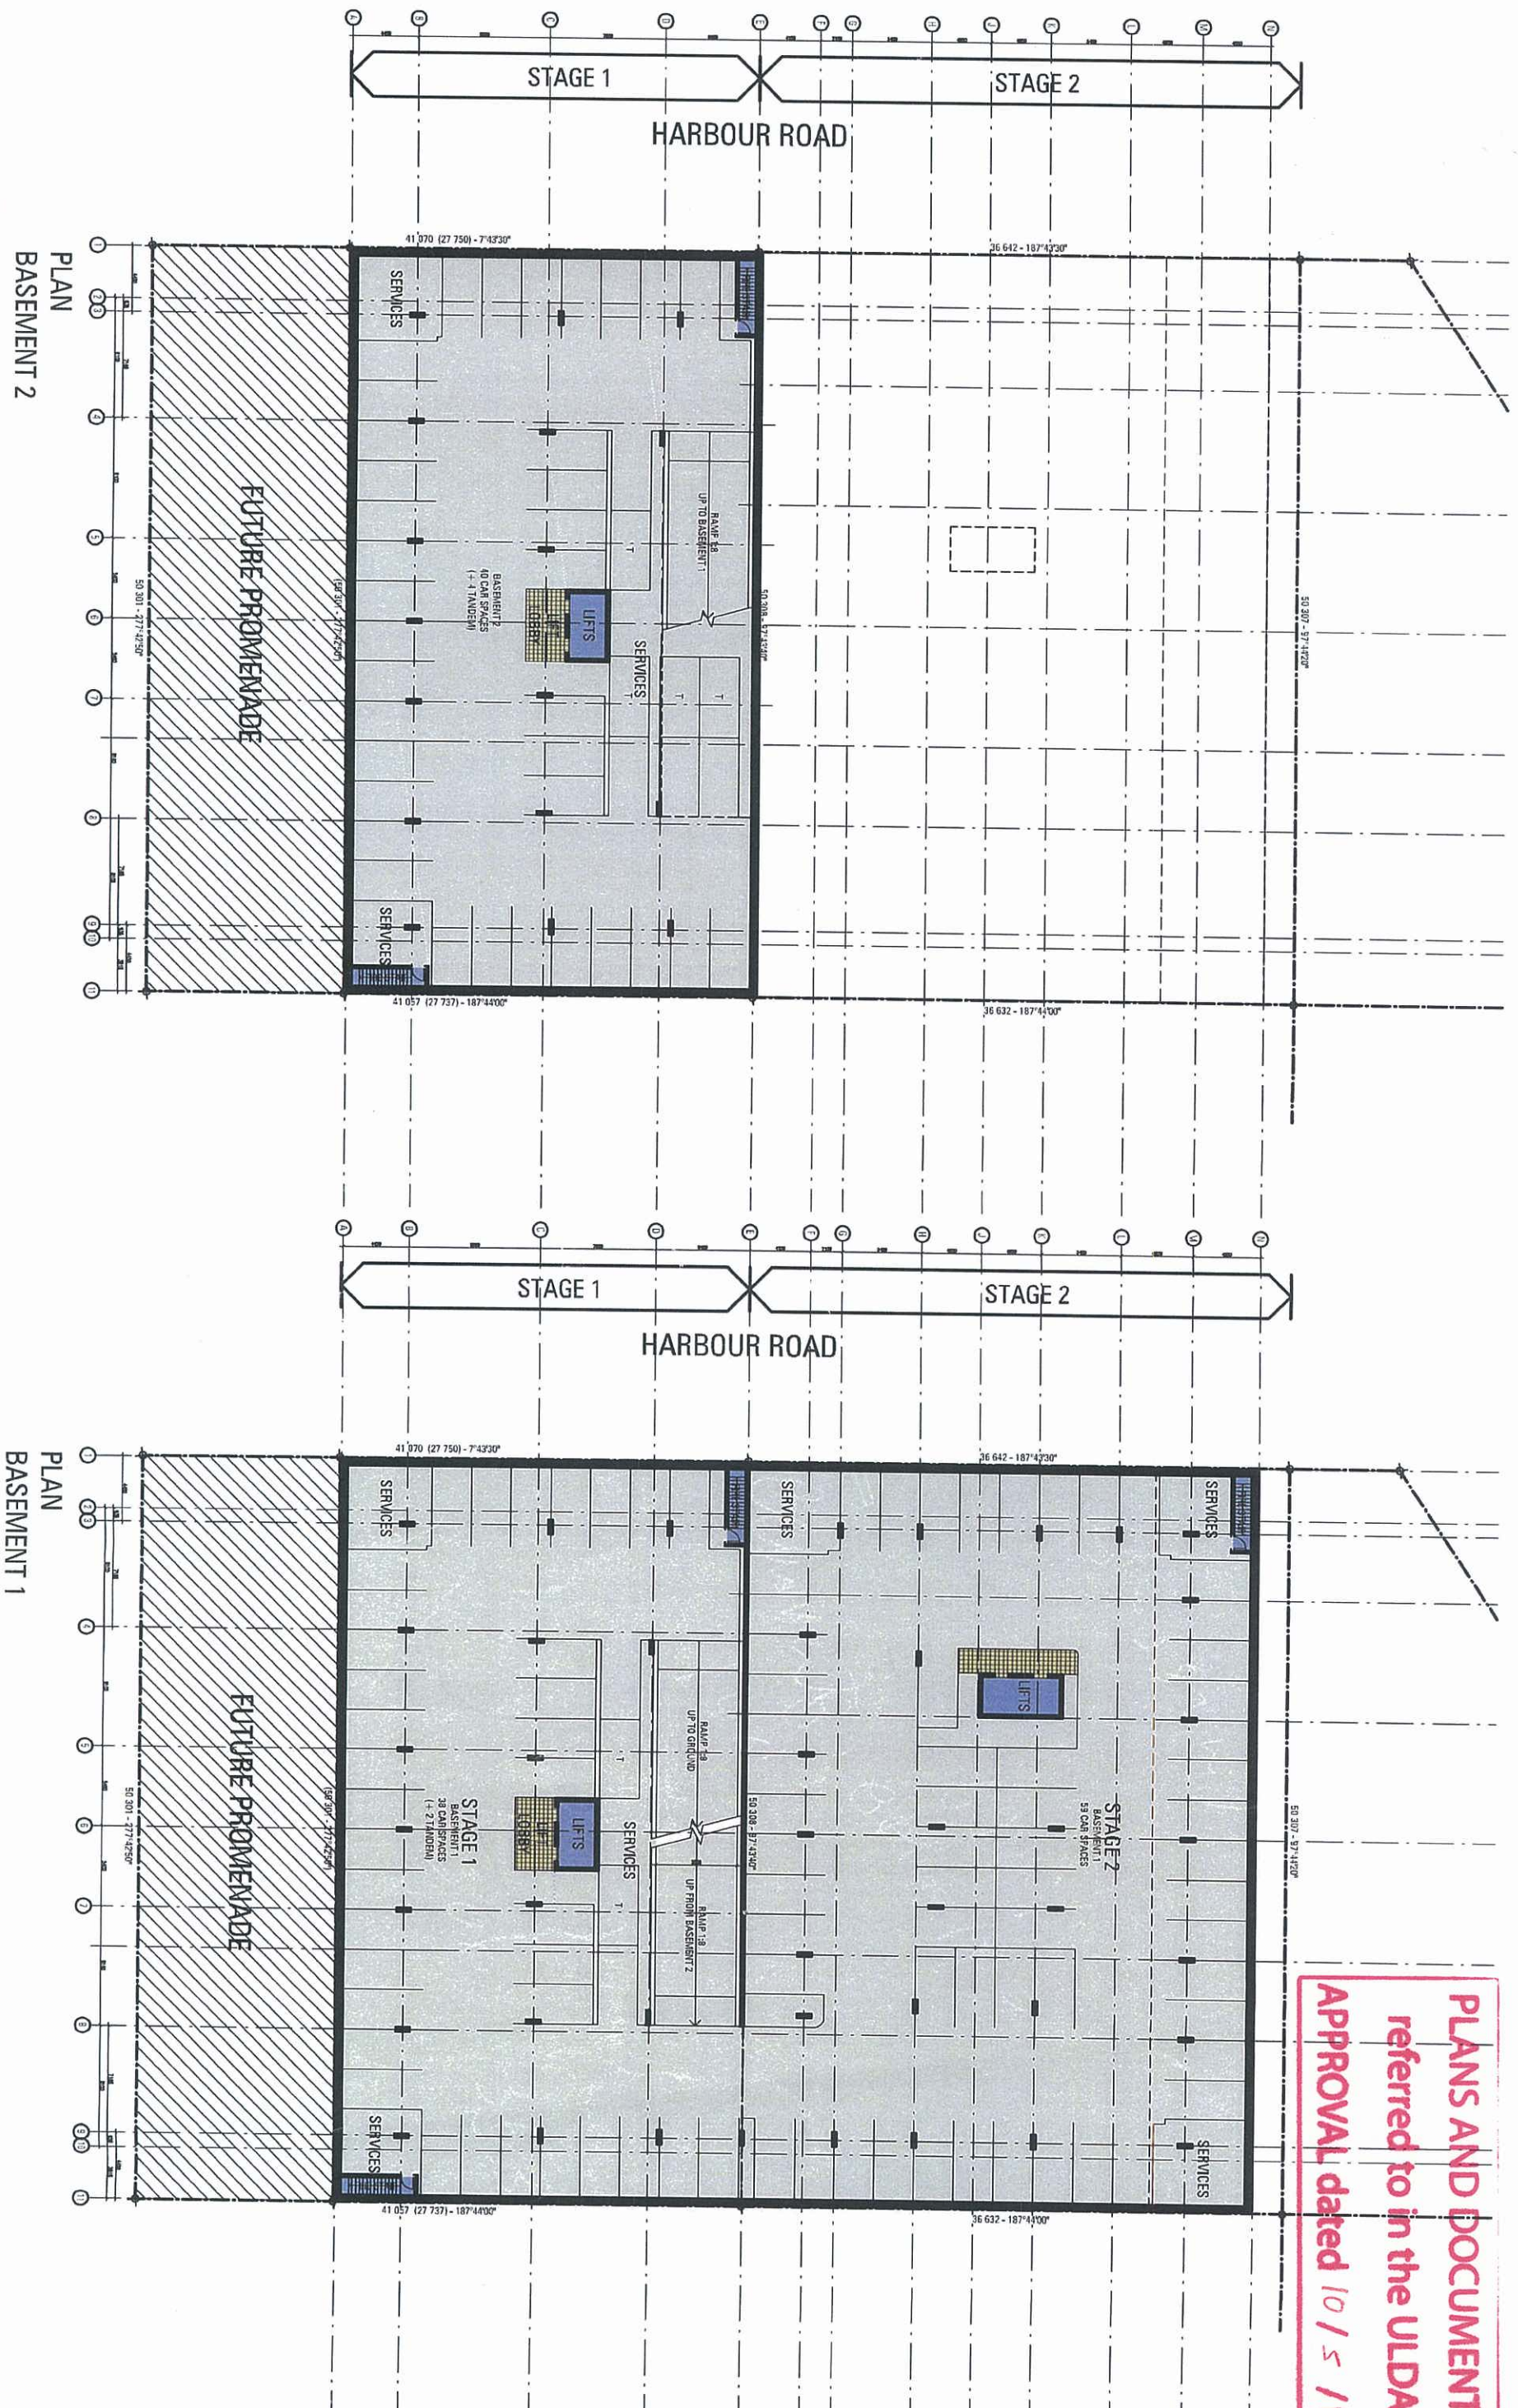



© Copyright Neal Robinson Architects Pty Ltd.

HARBOUR ROAD, HAMILTON




PLANS - BASEMENT LEVELS 1, 2

37/012.B08
A03.01 REV.C
31.05.10
1:200



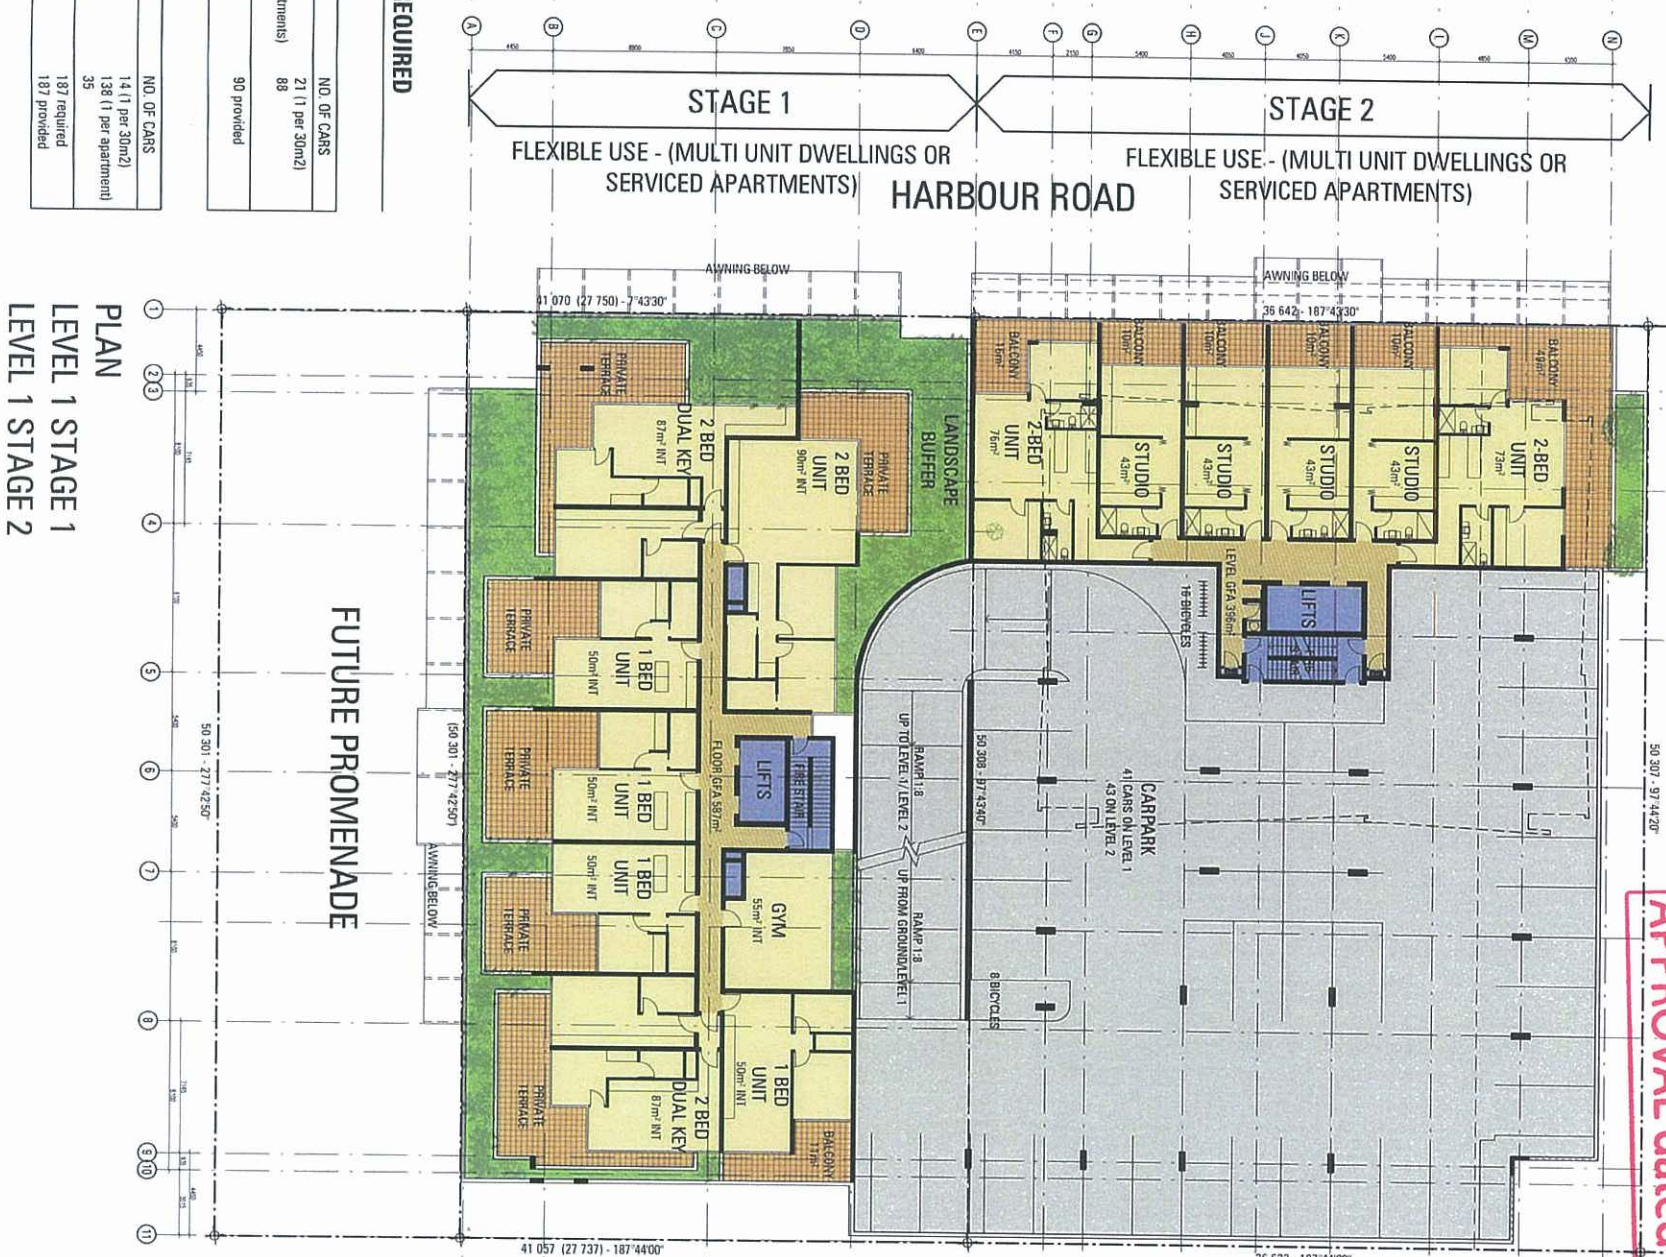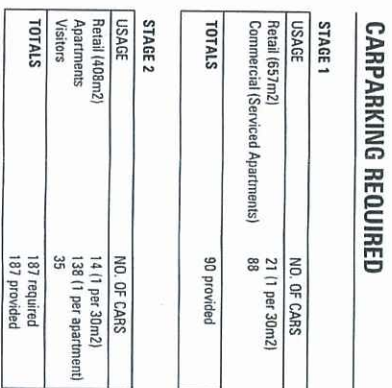

PLANS AND DOCUMENTS
referred to in the ULDA
APPROVAL dated 10 / 5 / 11

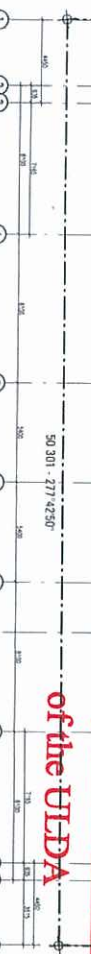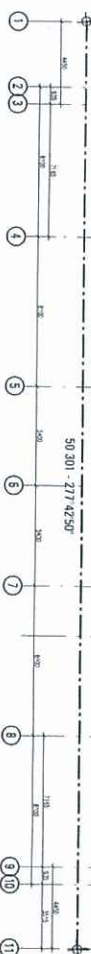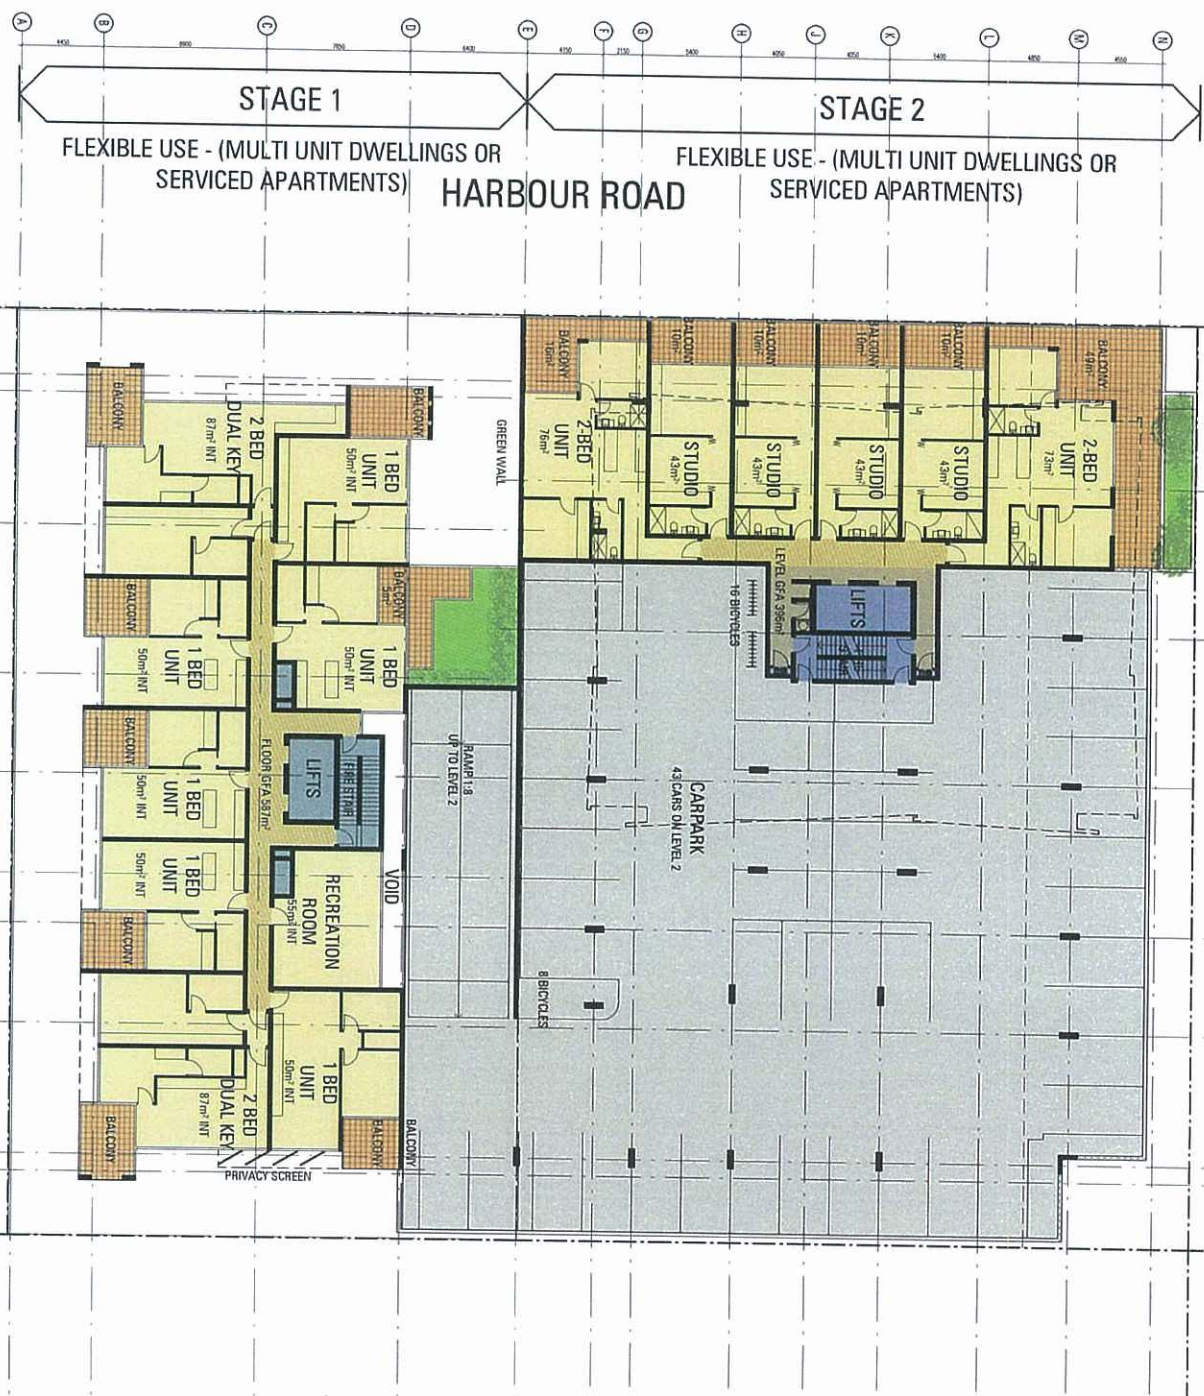



PLAN
LEVEL 2 STAGE 1
LEVEL 2 STAGE 2

PLAN
LEVEL 3 STAGE 1
LEVEL 3 STAGE 2

AMENDED IN RED
1 APR 2011

By: Math Tew
of the ULDA (name)

PLANS AND DOCUMENTS
referred to in the ULDA
APPROVAL dated 10 / 5 / 11

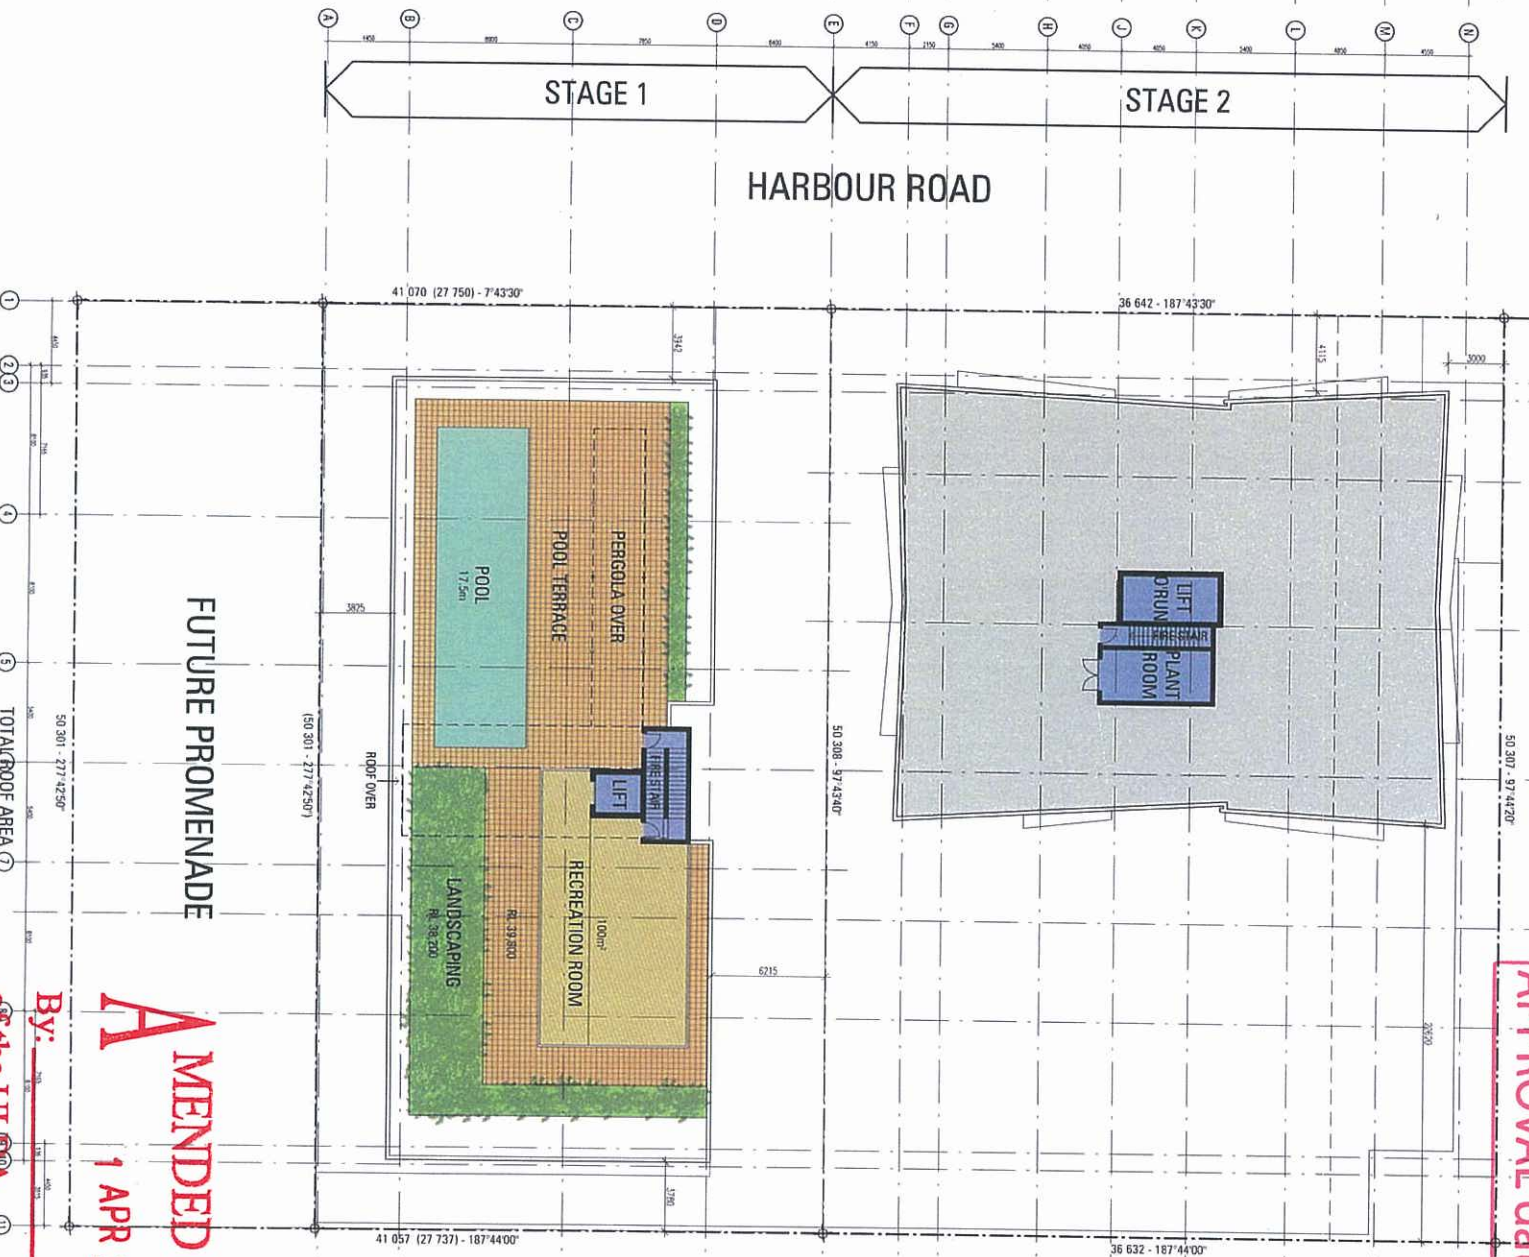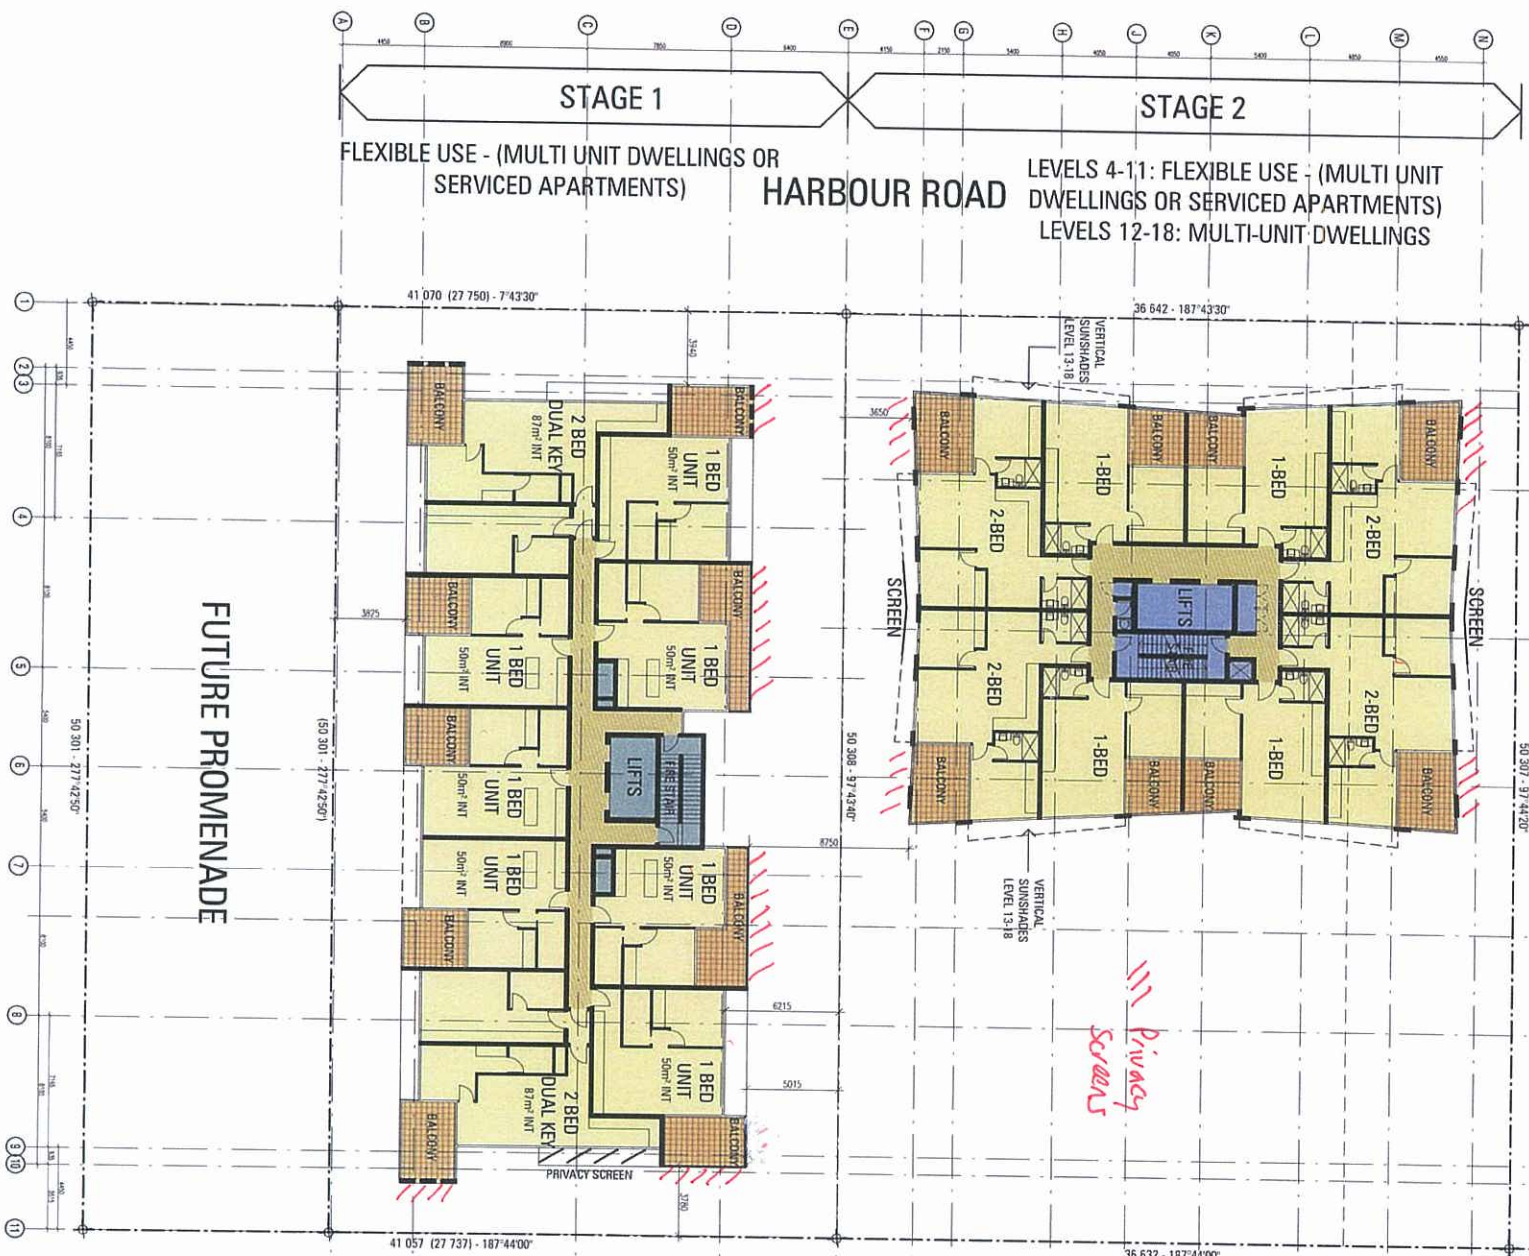


AMENDED IN RED
1 APR 2011
By: (name)
of the ULDA




HARBOUR ROAD, HAMILTON

PLANS - TYPICAL TOWER LEVELS, ROOF LEVELS

37.017.B08
A.03.04 REV/G
23.08.10
1:200

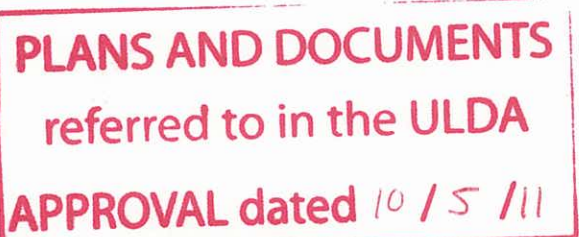

PLANS AND DOCUMENTS
referred to in the ULDA
APPROVAL dated 10 / 5 / 11

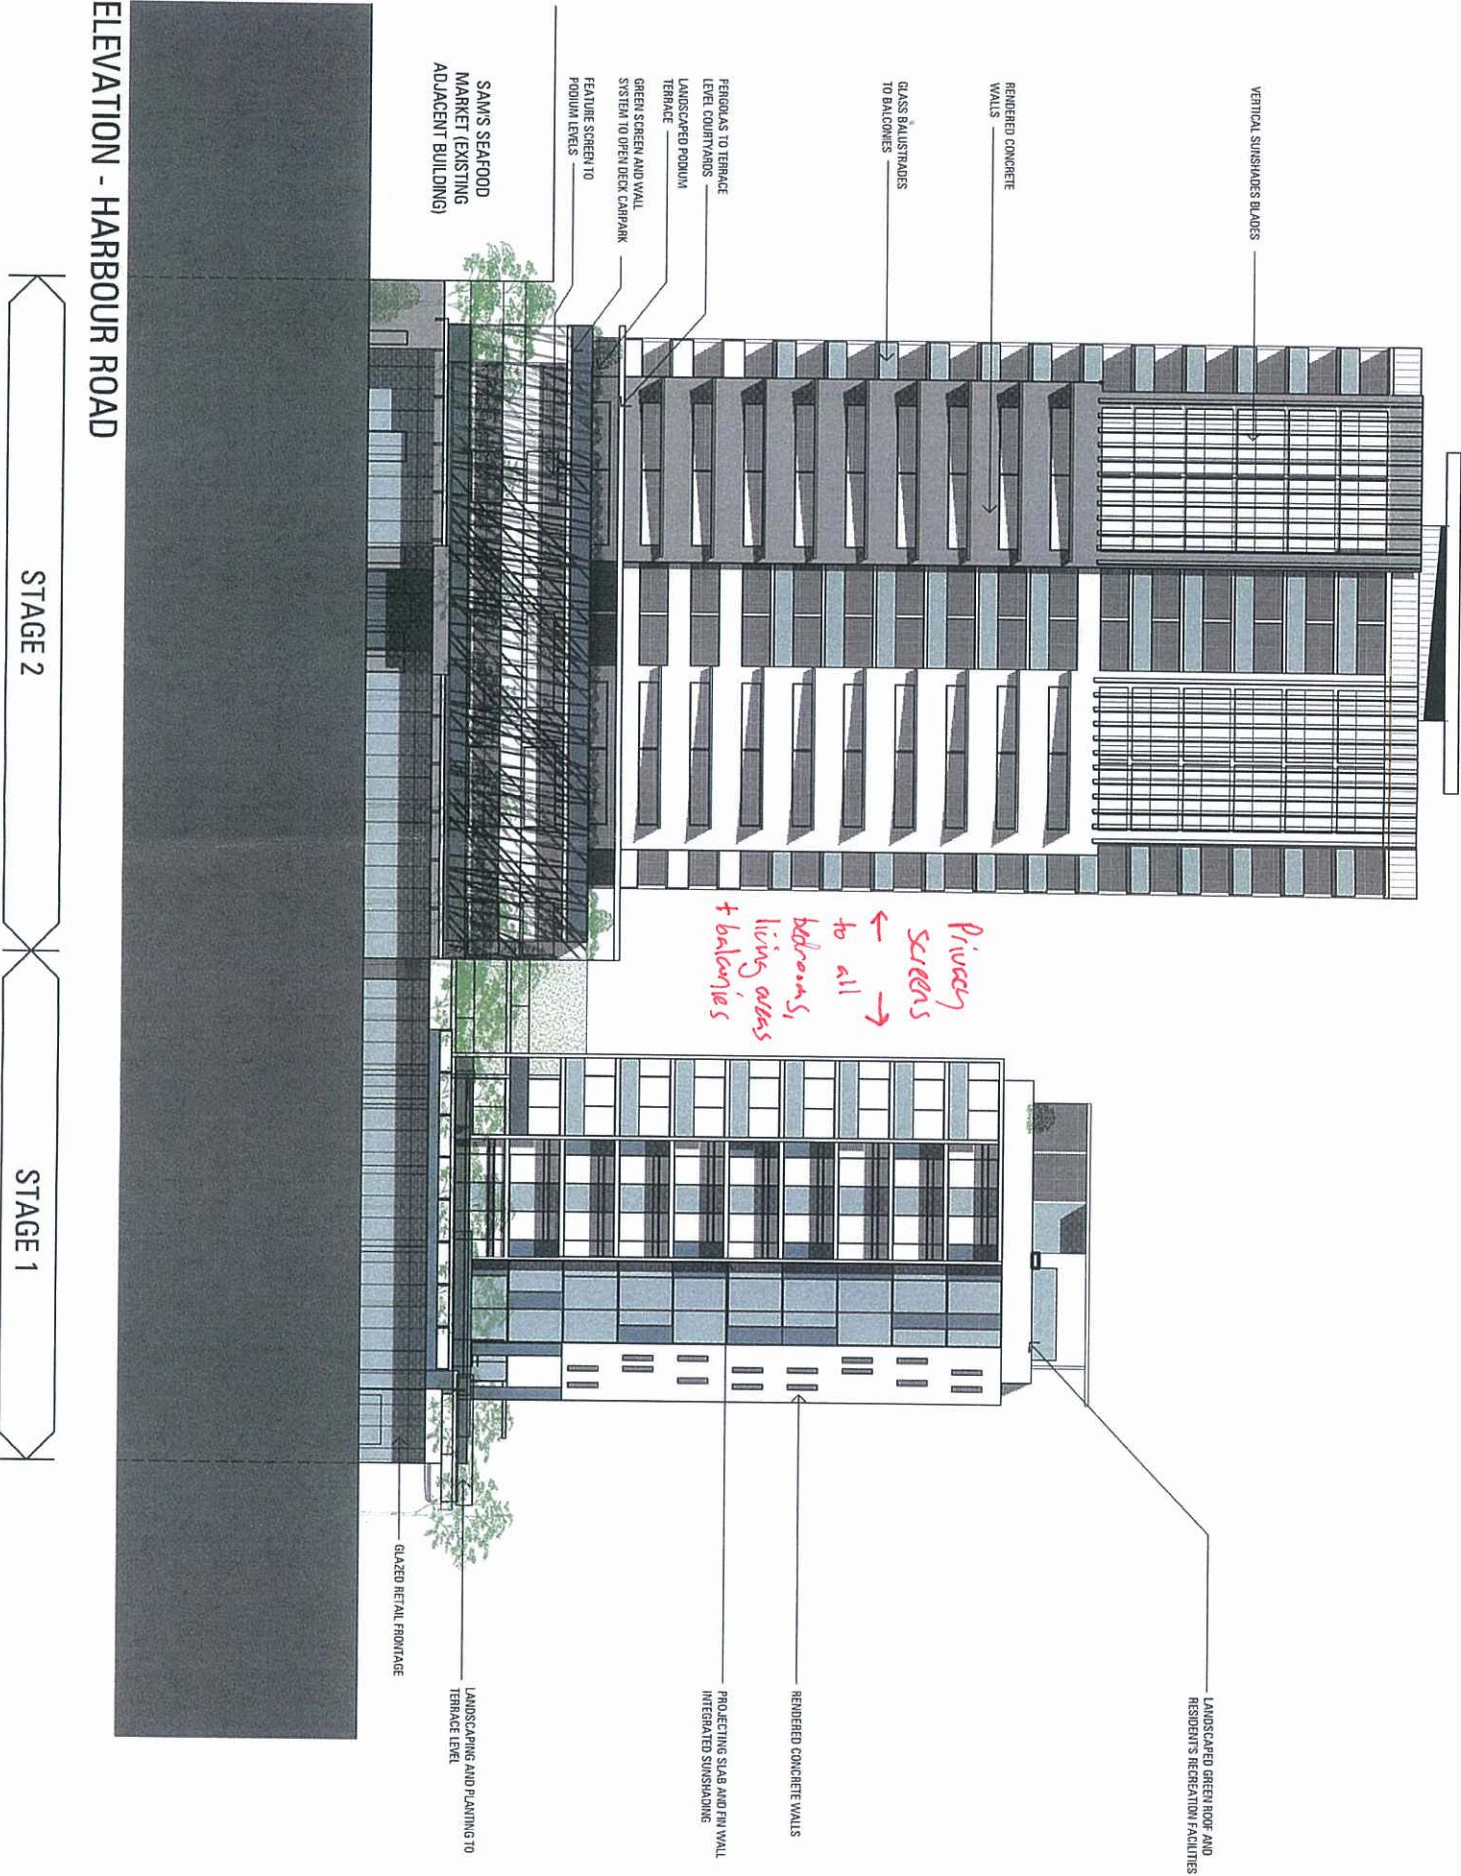


ELEVATION - HARBOUR ROAD

A AMENDED IN RED
1 APR 2011
By: Matt Teo (name)
of the ULDA

PLANS AND DOCUMENTS
referred to in the ULDA
APPROVAL dated 10 / 5 / 11

2800	STAGE 2 ROOF LEVEL
2800	STAGE 2 LEVEL 18 - RESIDENTIAL
2800	STAGE 2 LEVEL 17 - RESIDENTIAL
2800	STAGE 2 LEVEL 16 - RESIDENTIAL
2800	STAGE 2 LEVEL 15 - RESIDENTIAL
2800	STAGE 2 LEVEL 14 - RESIDENTIAL
2800	STAGE 2 LEVEL 13 - RESIDENTIAL
2800	STAGE 2 LEVEL 12 - RESIDENTIAL
2800	STAGE 2 LEVEL 11 - RESIDENTIAL
2800	STAGE 2 LEVEL 10 - RESIDENTIAL
2800	STAGE 2 LEVEL 9 - RESIDENTIAL
2800	STAGE 2 LEVEL 8 - RESIDENTIAL
2800	STAGE 2 LEVEL 7 - RESIDENTIAL
2800	STAGE 2 LEVEL 6 - RESIDENTIAL
2800	STAGE 2 LEVEL 5 - RESIDENTIAL
2800	STAGE 2 LEVEL 4 - RESIDENTIAL
2800	STAGE 2 LEVEL 3 - RESIDENTIAL + RECREATION TERRACE
3500	STAGE 2 LEVEL 2 - RESIDENTIAL + CARPARK
3000	STAGE 2 LEVEL 1 - RESIDENTIAL + CARPARK
4500	STAGE 1 GROUND - RETAIL

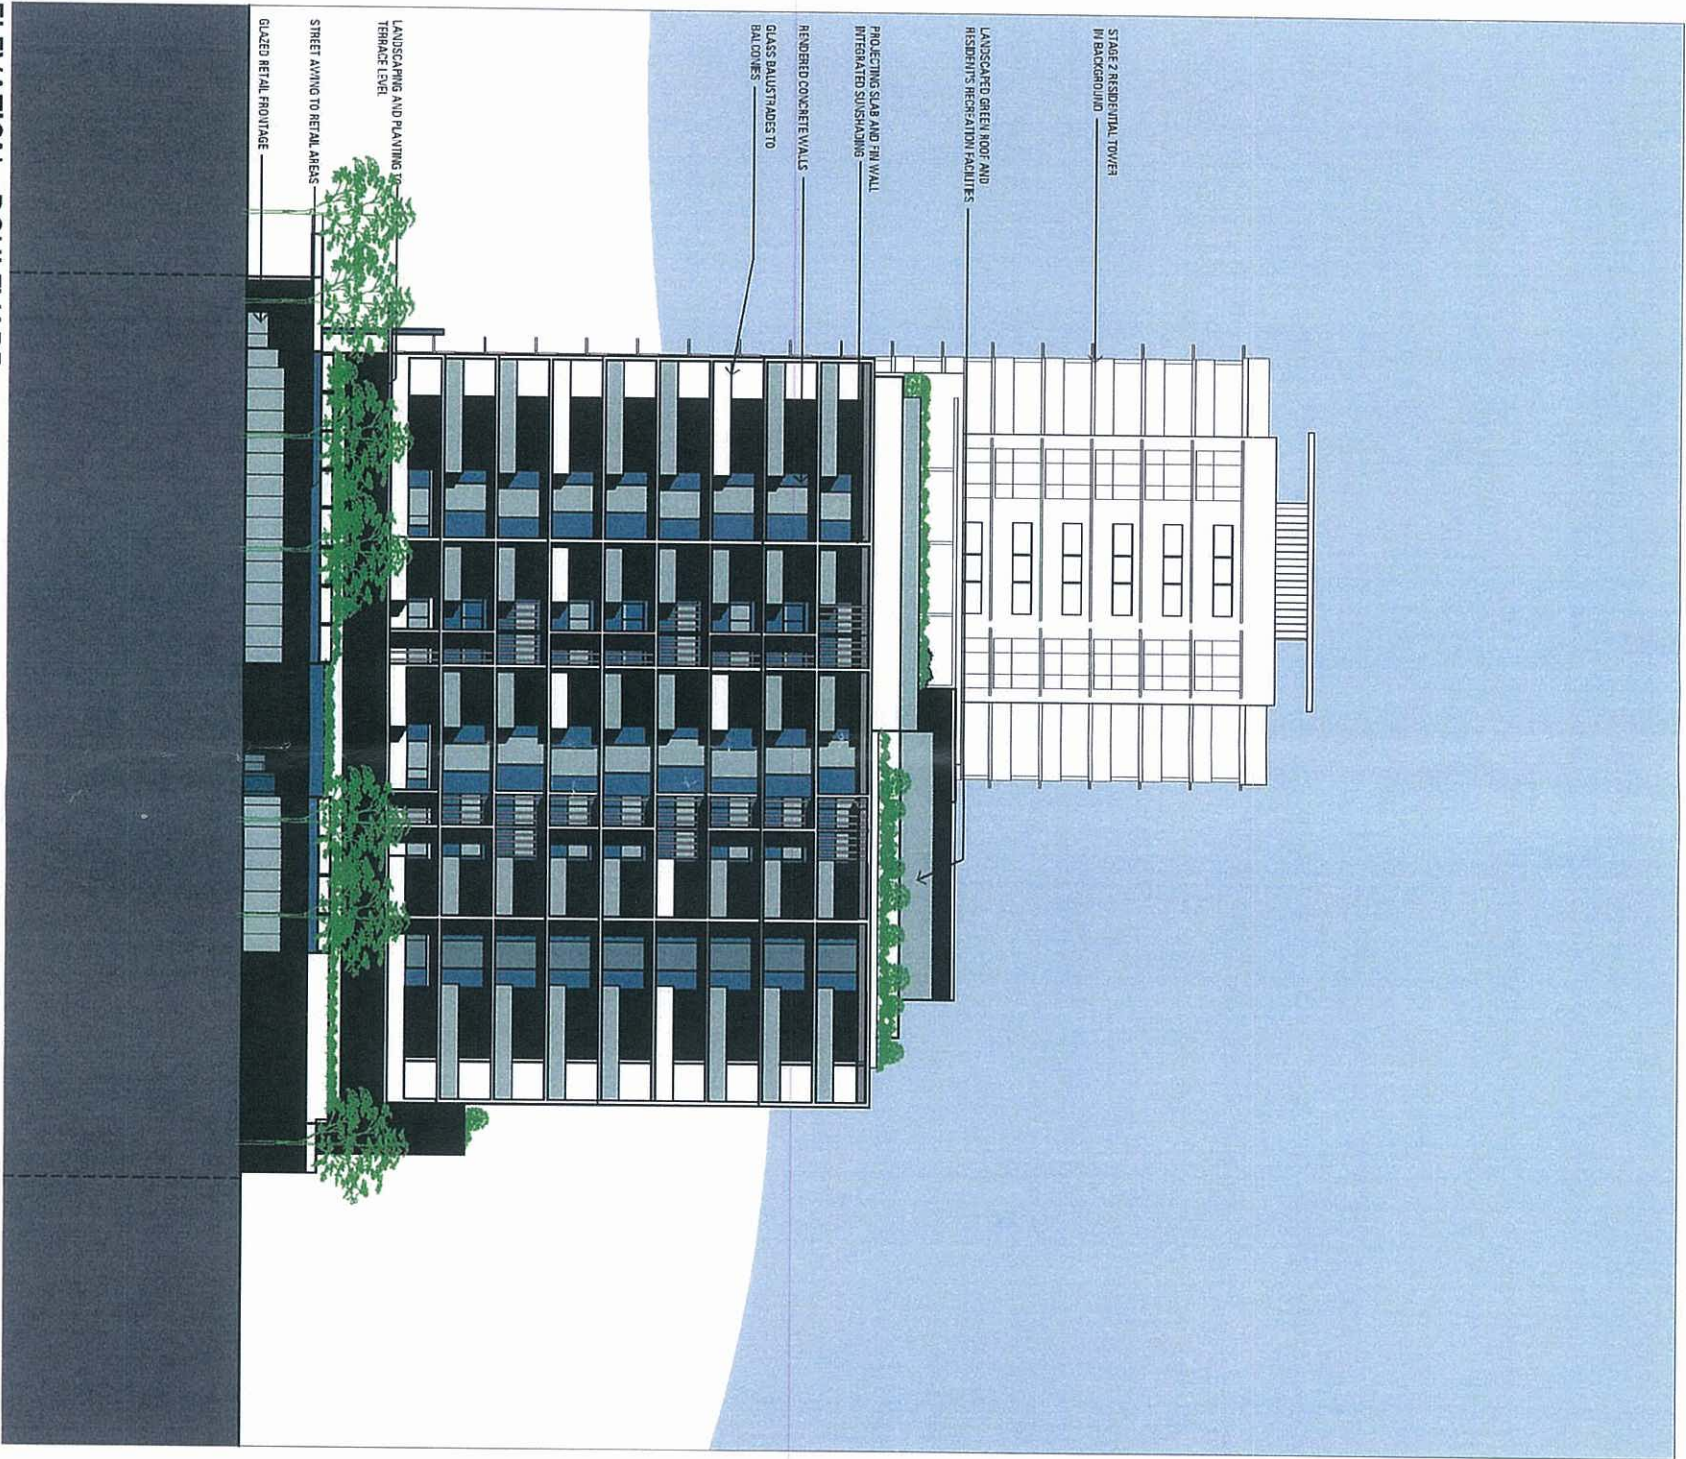


ELEVATION - BOULEVARD



STAGE 2 IN BACKGROUND

STAGE 1

HARBOUR ROAD, HAMILTON

SOUTH ELEVATION - BOULEVARD



© Copyright Noel Hodgson Architects Pty Ltd.


37.012.B08
A.04.02 REV 1

22.06.10
11:20



PLANS AND DOCUMENTS
referred to in the ULDA
APPROVAL dated 10 / 5 / 11

STAGE 1	RL 38200 ROOF LEVEL
STAGE 1	RL 38200 LEVEL 10
STAGE 1	RL 37200 LEVEL 9
STAGE 1	RL 35200 LEVEL 8
STAGE 1	RL 34200 LEVEL 7
STAGE 1	RL 33200 LEVEL 6
STAGE 1	RL 32200 LEVEL 5
STAGE 1	RL 31200 LEVEL 4
STAGE 1	RL 30200 LEVEL 3
STAGE 1	RL 29200 LEVEL 2
STAGE 1	RL 28200 LEVEL 1
STAGE 1	RL 27200 LEVEL 0

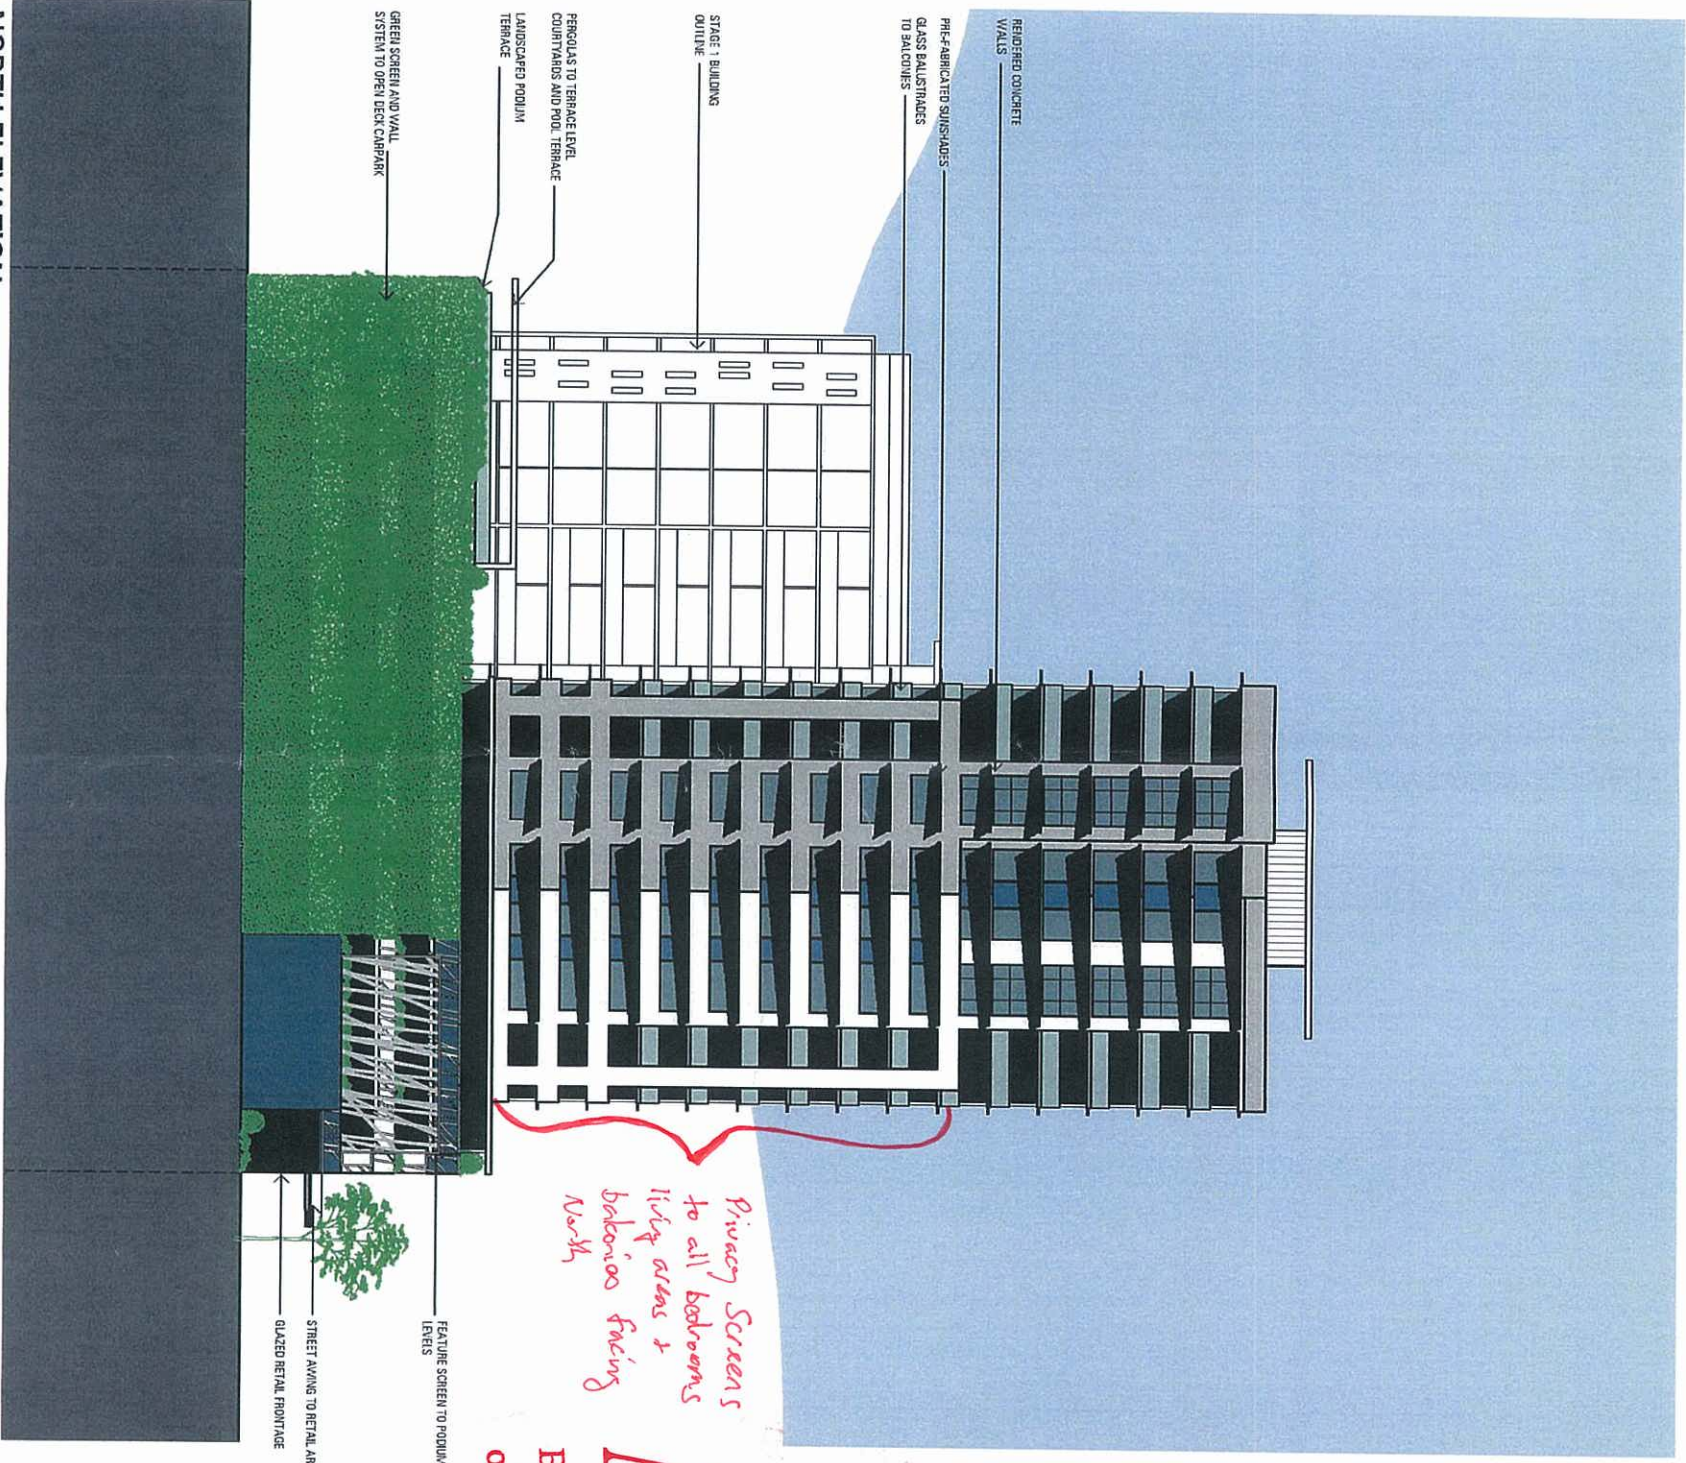

Privacy Screens
to all bedrooms
living areas &
balconies facing
North

A MENDED IN RED
1 APR 2011

By: Math Teva (name)
of the ULDA

STAGE 2	ROOF LEVEL
STAGE 2	LEVEL 18 - RESIDENTIAL
STAGE 2	LEVEL 17 - RESIDENTIAL
STAGE 2	LEVEL 16 - RESIDENTIAL
STAGE 2	LEVEL 15 - RESIDENTIAL
STAGE 2	LEVEL 14 - RESIDENTIAL
STAGE 2	LEVEL 13 - RESIDENTIAL
STAGE 2	LEVEL 12 - RESIDENTIAL
STAGE 2	LEVEL 11 - RESIDENTIAL
STAGE 2	LEVEL 10 - RESIDENTIAL
STAGE 2	LEVEL 9 - RESIDENTIAL
STAGE 2	LEVEL 8 - RESIDENTIAL
STAGE 2	LEVEL 7 - RESIDENTIAL
STAGE 2	LEVEL 6 - RESIDENTIAL
STAGE 2	LEVEL 5 - RESIDENTIAL
STAGE 2	LEVEL 4 - RESIDENTIAL
STAGE 2	LEVEL 3 - RESIDENTIAL + RECREATION TERRACE
STAGE 2	LEVEL 2 - RESIDENTIAL + CARPARK
STAGE 2	LEVEL 1 - RESIDENTIAL + CARPARK
STAGE 1	GROUND - RETAIL



Copyright Neil Robson Architects Pty Ltd.

HARBOUR ROAD, HAMILTON

NORTH ELEVATION

37.012.B08
A04.03 REV E

01.06.10
1:200





PLANS AND DOCUMENTS
referred to in the ULDA
APPROVAL dated 10 / 5 / 11




HARBOUR ROAD, HAMILTON

PERSPECTIVE VIEW A

37.012.B08
A.06.01 REV B

07.07.10

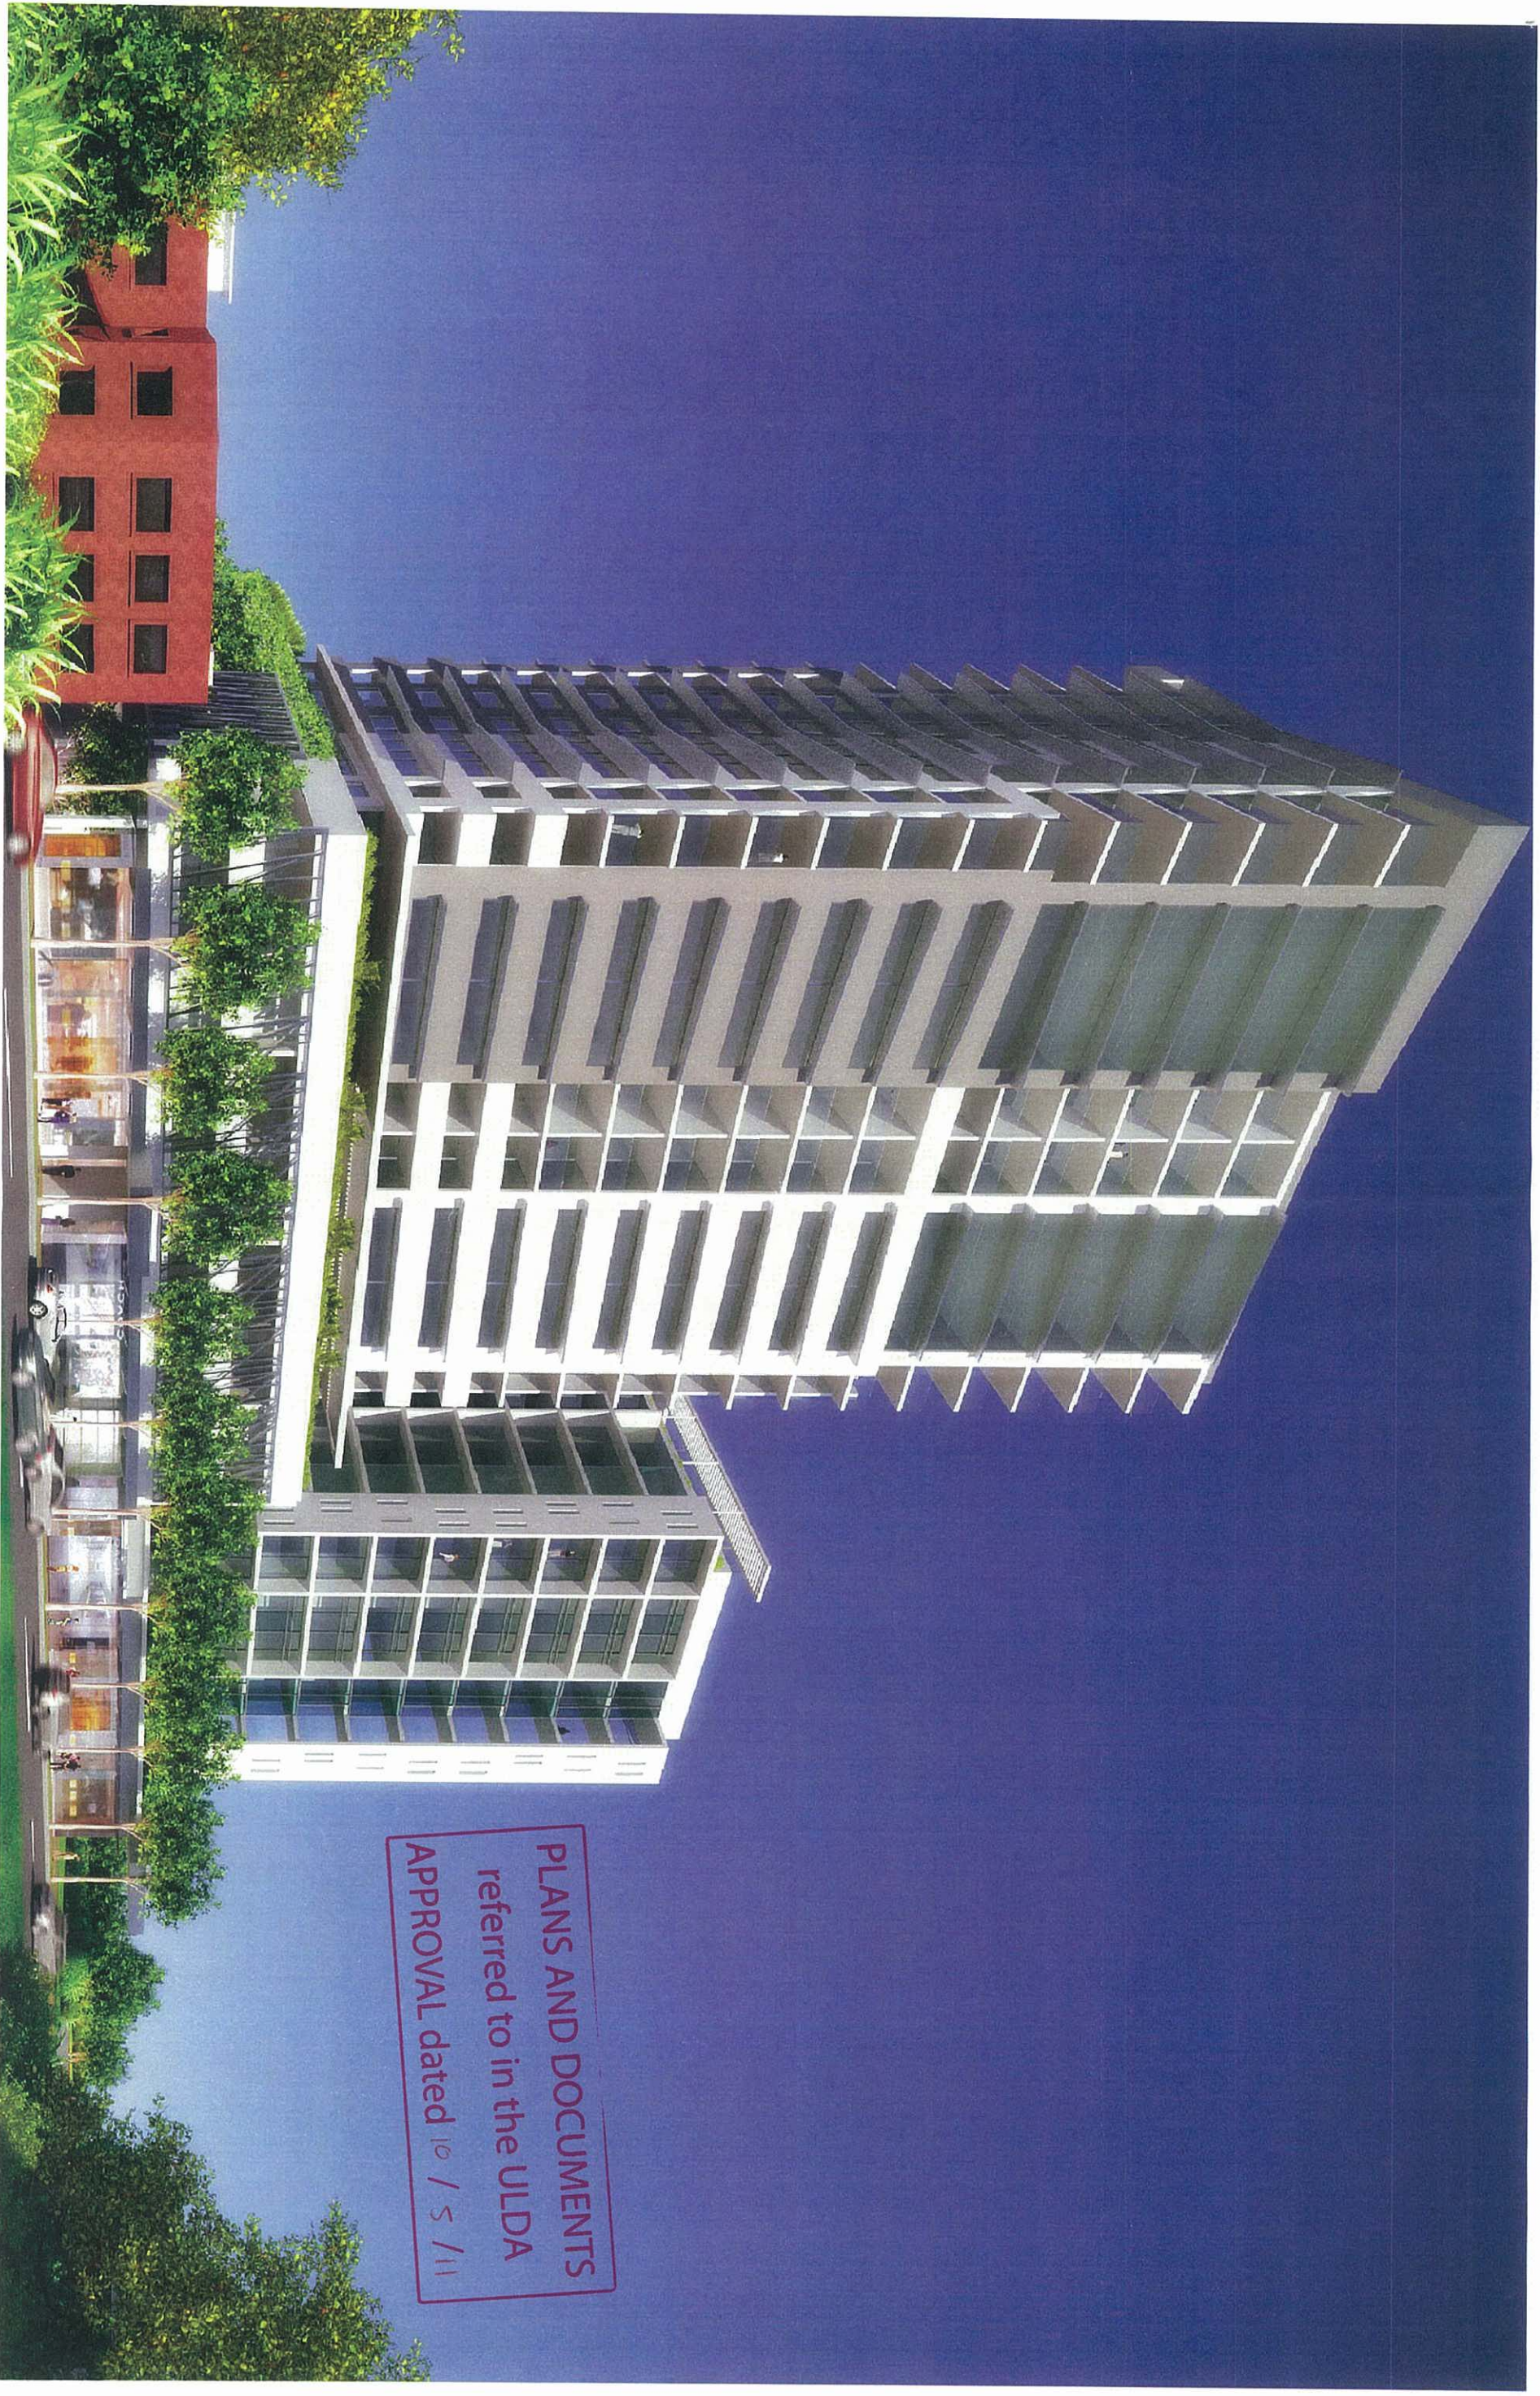

PLANS AND DOCUMENTS
referred to in the ULDA
APPROVAL dated 10 / 5 / 11



HARBOUR ROAD, HAMILTON

PERSPECTIVE VIEW B

37.07.2.808
A.06.02 REV B

07.07.10



PLANS AND DOCUMENTS
referred to in the ULDA
APPROVAL dated 10 / 5 / 11





HARBOUR ROAD, HAMILTON

PERSPECTIVE VIEW C


37.012.808
A.06.03 REV B

07.07.10

m

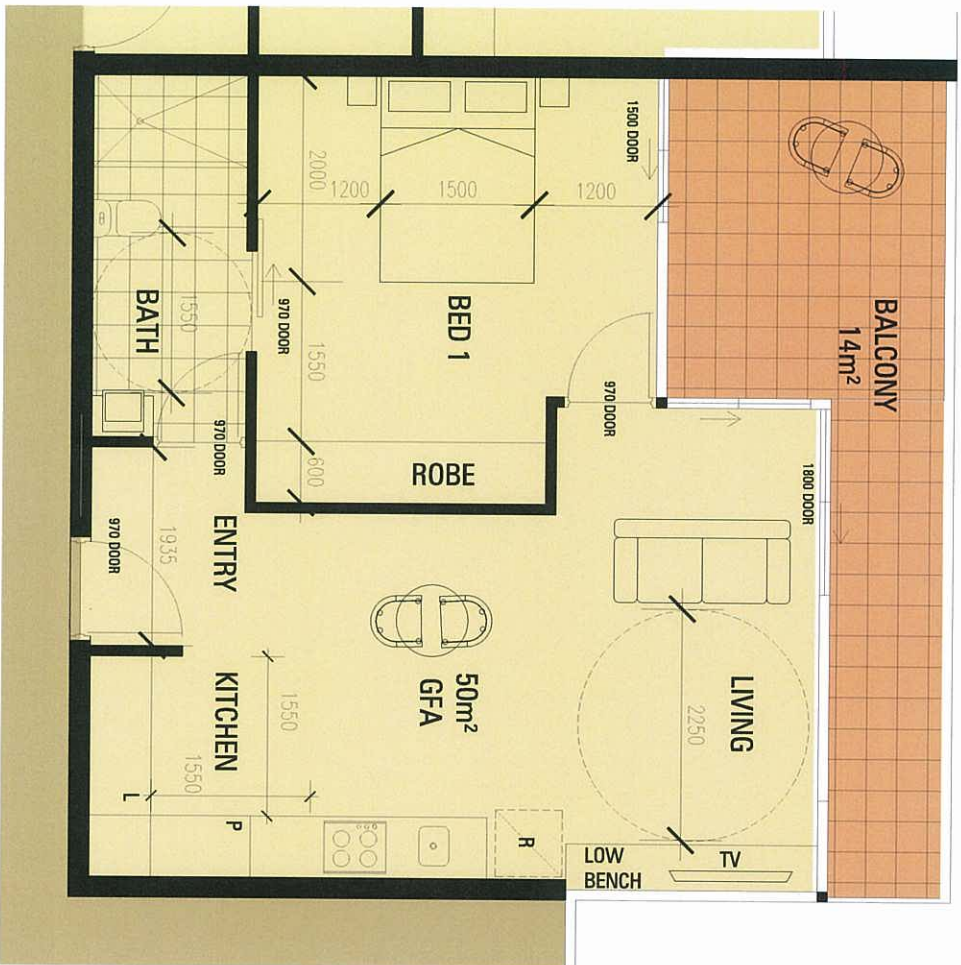



PLANS AND DOCUMENTS
referred to in the ULDA
APPROVAL dated 10 / 5 / 11

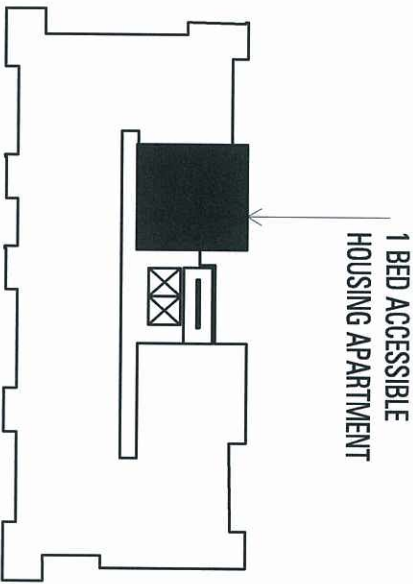

LOCATION LEVELS 2-10

DETAIL PLAN - 1 BED ACCESSIBLE HOUSING APARTMENT / LEVELS 2-10 (9 APARTMENTS 10% OF 87 APARTMENTS)

PLANS AND DOCUMENTS
 referred to in the ULDA
 APPROVAL dated 10 / 5 / 11

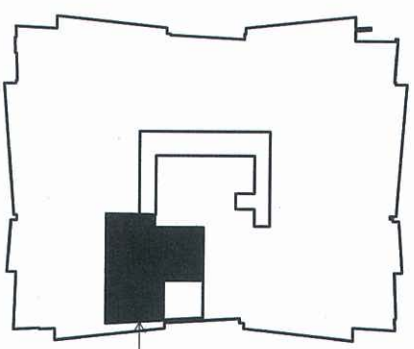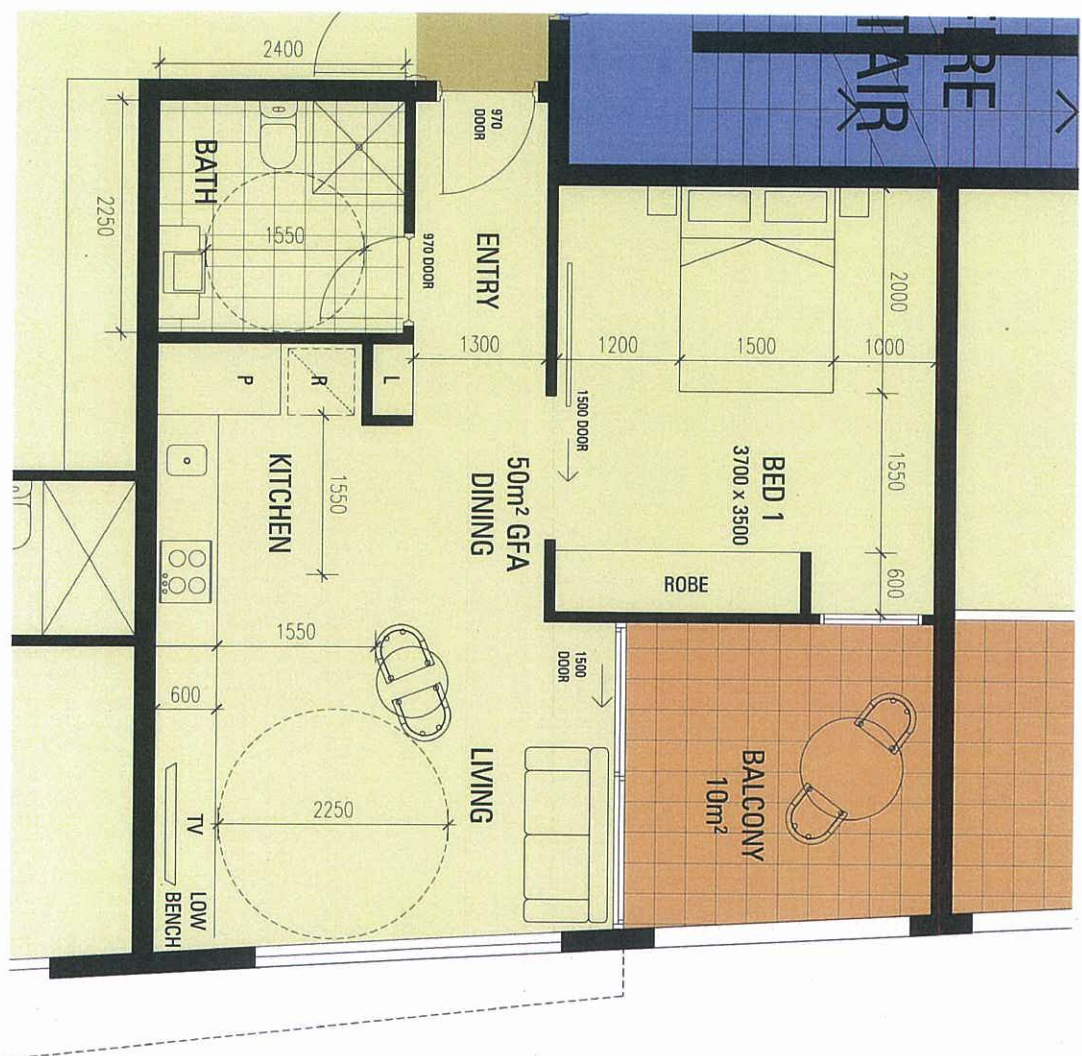

LOCATION LEVELS 4-18

1 BED ACCESSIBLE
 HOUSING APARTMENT

DETAIL PLAN - 1 BED ACCESSIBLE HOUSING APARTMENT / LEVELS 4-18 (15 LEVELS) 15 APARTMENTS (11% OF 138 APARTMENTS)




9 HERCULES STREET, HAMILTON

DETAIL PLAN

37 012808
 7.02.14)

10.02.2011
 1:50@A3

