


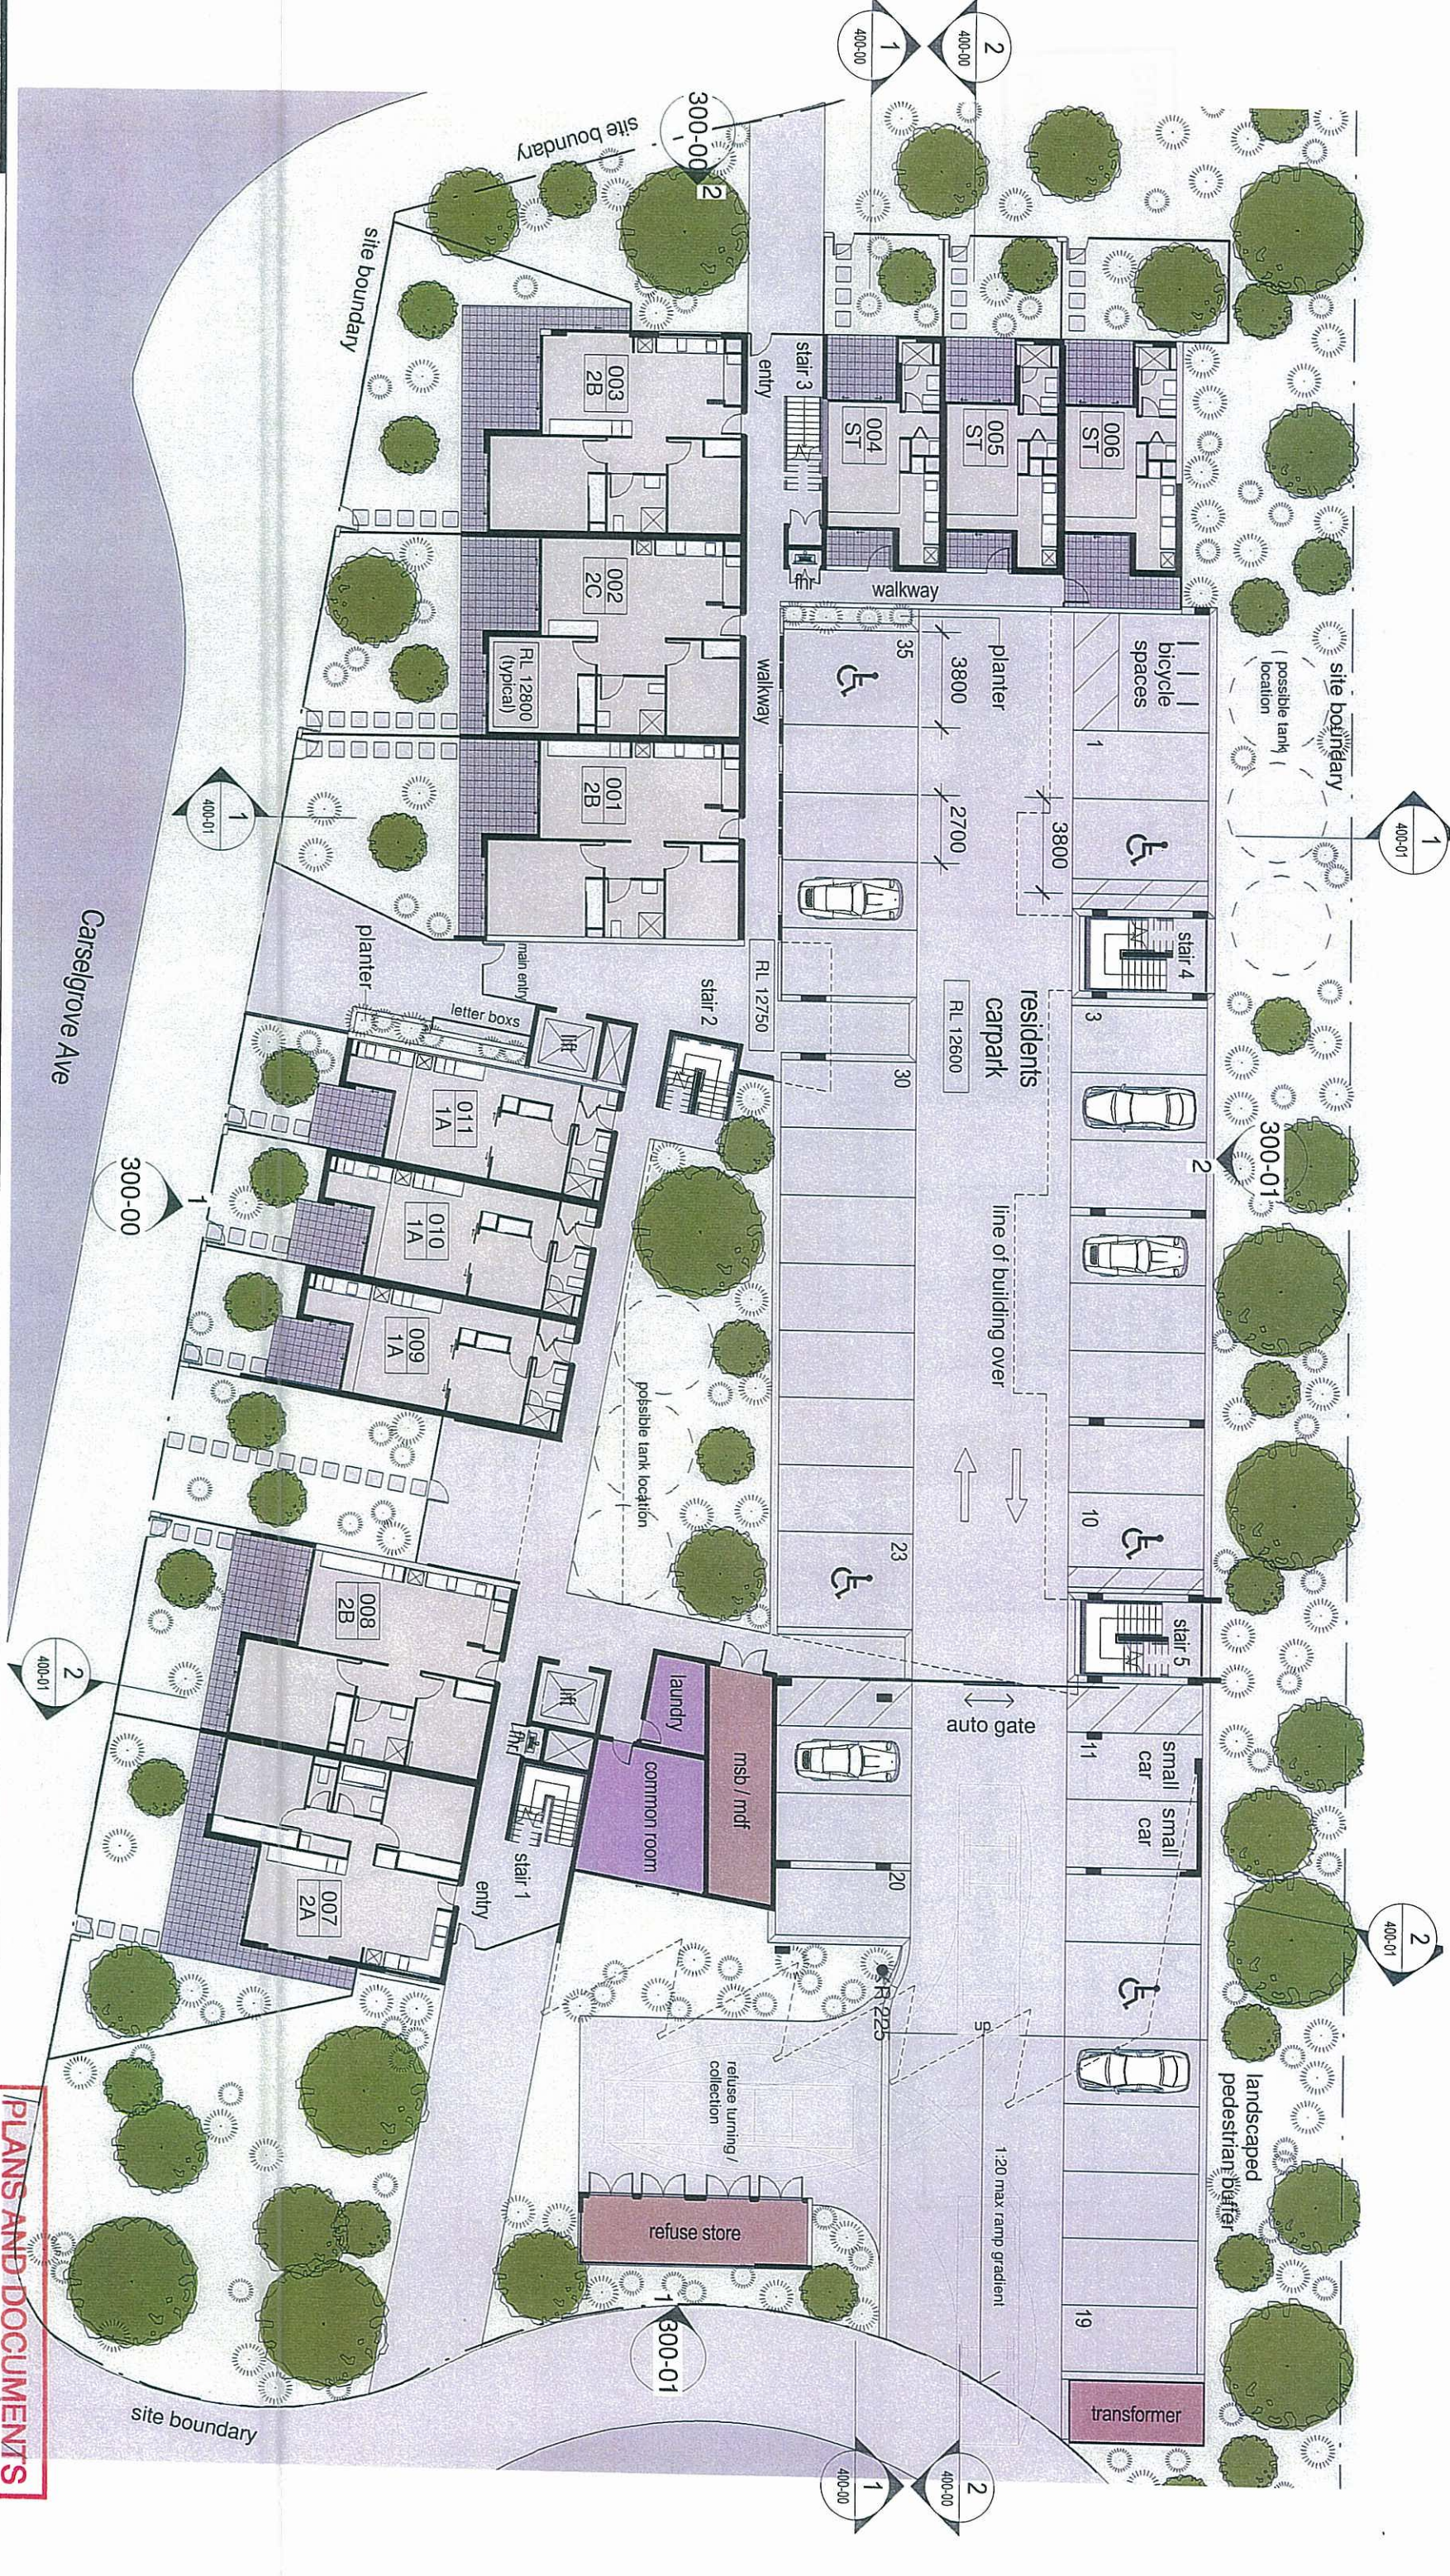

PLANS AND DOCUMENTS
referred to in the ULDA
APPROVAL dated 17/12/09

DA APPROVAL

Do not seal from drawings. Dimensions are to be checked on site prior to commencement of work. Discrepancies to be brought to the attention of the Designer.
ELECTRONIC DRAWINGS
Electronic drawings are uncontrolled documents and are issued for information only. Any alterations not nominated must be referred to the Architect for confirmation.
The concepts and information contained in this document are the copyright of Arkhfield. Use or copying of the document or Arkhfield constitutes an infringement of copyright.

REV	DATE	DESCRIPTION	DRAWN	CHECKED
A	23.10.09	Tender Information	DA	NO
B	19.11.09	DA Ref	DA	NO

PROJECT
Fitzgibbon
Carsel Grove Ave
Fitzgibbon

CLIENT
Brisbane Housing
Company

DRAWING NAME
Ground Floor Level
General Arrangement Plan

AF PROJECT No	A3
3023	at plot 1:1
APPROVED PROJECT DIRECTOR	DA
REVIEWED PROJECT MANAGER	DA
DESIGN REVIEW	



ARKHFIELD
4/8 Adelaide St Brisbane 4000
P 071 3331 8336
e-mail: info@arkhfield.com.au

50mm LINE @ A3					scale : 1 : 250 date : 19/10/09
DISC.	PHASE	SCORE	DWG No.	REV.	
A	SD		200-00	B	



PLANS AND DOCUMENTS
referred to in the ULDA
APPROVAL dated 17/12/09

DA APPROVAL

DISCLAIMER

Do not scale from drawings. Dimensions are to be checked by the client. Discrepancies to be brought to the attention of the author. Electronic drawings are uncontrolled documents and are not to be used for construction. The copyright of the drawings is the property of the author. All rights reserved. Use or copying of the drawings without the written consent of the author constitutes an infringement of copyright.

REV	DATE	DESCRIPTION	DRAWN	CHECKED
A	23/10/09	Final Information	DA	NO
B	27/10/09	DA Application Issue	DA	NO

PROJECT
Fitzgibbon
Carsel Grove Ave
Fitzgibbon

CLIENT
Brisbane Housing Company

DRAWING NAME
Level 1
General Arrangement Plan

AF PROJECT No 3023	at plot 1:1 A3
APPROVED PROJECT DIRECTION	REVIEWED PROJECT MANAGER
DRAWN DA	DESIGN REVIEW



ARKFIELD
415 Adelaide St Brisbane 4000
P (07) 3261 8250
F (07) 3261 8255
E mail: info@arkfield.com.au

50mm LINE @ A3	scale: 1 : 250
date: 16/10/09	
DISC. A	PHASE SD
SCORE	DWG No. 200-01
REV. B	



PLANS AND DOCUMENTS
referred to in the ULDA

DA APPROVAL

DISCLAIMER

Do not scale from drawings. Dimensions are to be checked on site prior to construction. Drawings are prepared to be brought to the attention of the author. Electronic drawings are unrecorded documents and are not to be used for legal purposes. Drawings must be referred to the architect for confirmation. COPYRIGHT

REV	DATE	DESCRIPTION	DRAWN	CHECKED
A	23.10.09	Final Information	DA	KO
B	27.10.09	DA Application Issue	DA	KO

PROJECT
Fitzgibbon
Fitzgibbon

CLIENT
Brisbane Housing
Company

DRAWING NAME
Level 2
General Arrangement Plan

AF PROJECT No 3023	A3 at plot 1:1
APPROVED PROJECT DIRECTOR	REQUIRED PROJECT MANAGER
DRAWN DA	DESIGN REVIEW




50mm LINE @ A3	scale : 1 : 250
date : 16/10/09	
DISC. A	PHASE SD
SCOPE	DWG No. 200-02
REV. B	



300-00

400-01

400-01

300-01

400-01

300-01

400-01

400-00

400-00

400-00

DISCLAIMER

Do not scale from drawings. Dimensions are to be checked on site prior to commencement of work. Discrepancies to be reported to the Designer immediately. This drawing is an electronic drawing. Electronic drawings are uncontrolled documents and are issued for information only. Any dimensions not mentioned must be referred to the Copyright for confirmation. The concepts and information contained in this document are the copyright of Arkfield. Use or copying of the document without the written permission of Arkfield constitutes an infringement of copyright.

REV	DATE	DESCRIPTION	DRAWN	CHECKED
A	28.10.09	Tender Information	DA	NO
B	27.10.09	DA Application Issue	DA	NO

PROJECT

Fitzgibbon
Fitzgibbon

CLIENT

Brisbane Housing
Company

DRAWING NAME

Level 3
General Arrangement Plan

AP PROJECT No

3023

A3

at plot 1:1

APPROVED
PROJECT
DIRECTOR

REVIEWED
PROJECT
MANAGER

DRAWN
DA

DESIGN
REVIEW



50mm LINE @ A3

scale: 1:250
date: 16/10/09

DA APPROVAL

DESIGN

A

PHASE

SD

SCORE

200-03

DRAWN

NO

REV.

B

site boundary

site boundary

site boundary

site boundary



1
400-01

300-01
2

2
400-01

2
400-00

1
400-00

300-00
2

1
400-01

300-00
1

2
400-01

2
400-00

1
400-00

1
300-01

DA APPROVAL

PLANS AND DOCUMENTS
referred to in the ULDA
APPROVAL dated 17 / 12 / 09

DISCLAIMER

Do not scale from drawings. Dimensions are to be checked on site prior to commencement of work. Discrepancies to be sought in the following order:
1. Electronic Drawings
2. Electronic Drawings
REV	DATE	DESCRIPTION	DRAWN	CHECKED
1	27/10/09	Issue for Information	DA	NO
2	27/10/09	DA Application Issue	DA	NO

PROJECT

Fitzgibbon
Carsel Grove Ave
Fitzgibbon

CLIENT

Brisbane Housing
Company

DRAWING NAME

Level 4
General Arrangement Plan

AF PROJECT No
3023

A3
at plot 1:1

APPROVED
PROJECT
DIRECTION

REVIEWED
PROJECT
MANAGER

DRAWN
DA

DESIGN
REVIEW



4175 Adelaide St Brisbane 4000
P (07) 3501 8150
F (07) 3501 8150
e info@arkheitud.com.au

50mm LINE @ A3

scale : 1 : 250
date : 16/10/09

DISC.

PHASE

SCOPE

DWG No.

200-04

REV.

B

site boundary

site boundary

roof below

roof below





roof below

roof below

roof below

site boundary

PLANS AND DOCUMENTS
referred to in the ULDA
APPROVAL dated 17/12/09

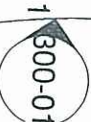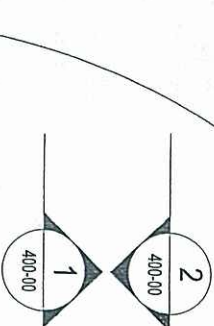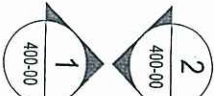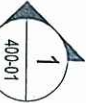

3° fall

3° fall

3° fall

3° fall

DISCLAIMER

Do not scale from drawings. Dimensions are to be checked by the client. Discrepancies to be brought to the attention of the architect.
ELECTRONIC DRAWINGS
Electronic drawings are unrecorded documents and are not to be used for construction purposes. They must be referred to the architect for confirmation.
COPYRIGHT
The concepts and information contained in this document are the property of the architect. Any use or reproduction of the information contained in this document without the written consent of the architect constitutes an infringement of copyright.

REV	DATE	DESCRIPTION	DRAWN	CHECKED
A	23.10.08	Issue information	DA	NO
B	27.10.08	DA Application Issue	DA	NO

PROJECT

Fitzgibbon
Fitzgibbon

CLIENT

Brisbane Housing
Company

DRAWING NAME

Roof Level
General Arrangement Plan

AF PROJECT No

3023

A3

at plot 1:1

APPROVED PROJECT DIRECTOR

REVIEWED PROJECT MANAGER

DRAWN DESIGN REVIEW

DA




50mm LINE @ A3

scale: 1 : 250
date: 16/10/09

DA APPROVAL

DISC

PHASE

SCORE

DWG No. 210-00

REV. B



Elevation - East (Carselgrove Ave)



Elevation - South (Lavender Place)

PLANS AND DOCUMENTS
referred to in the ULDA

- material legend
- aluminum screen (bouver)
 - aluminum screen (vertical / silver)
 - aluminum screen (horizontal / black)
 - aluminum screen (decorative)
 - balustrade (blockwork)
 - balustrade (vertical bars / black)
- clcd1 - cladding (metal sheet)
- clcd2 - cladding (metal sheet)
- clcd3 - cladding (metal sheet)
- clcd4 - cladding (metal sheet)
- clcd5 - cladding (metal sheet)
- clcd6 - cladding (polycarbonate sheet)
- fn2 - hardwood batten fence
- let - letterbox bank
- ren1 - render (painted finish)

DA APPROVAL

DISCLAIMER

Do not scale from drawings. Dimensions are to be checked on site prior to construction. All drawings are subject to the attention of the author. Electronic drawings are uncontrolled documents and are not to be used for construction purposes. All drawings must be referred to the Architect for confirmation. COPYRIGHT



REV	DATE	DESCRIPTION	DRAWN	CHECKED
A	22.10.08	Tender Information	DA	NO
B	27.10.08	DA Application Issue	DA	NO

PROJECT
Fitzgibbon
Carsel Grove Ave
Fitzgibbon

CLIENT
Brisbane Housing
Company

DRAWING NAME
Elevations
Sheet 1

AF PROJECT No
3023

A3
at plot 1:1

APPROVED PROJECT DIRECTOR

REVIEWED PROJECT MANAGER

DRAWN DA

DESIGN REVIEW


50mm LINE @ A3

scale : 1 : 250
date : 16/10/09

DISC. A

PHASE SD

SCORE

DWG No. 300-00

REV. B