

Section A - A



Section B - B

PLANS AND DOCUMENTS
referred to in the ULDA
APPROVAL dated 17/12/69

DA APPROVAL

- material legend
- aluminium screen (louvre)
 - aluminium screen (vertical / silver)
 - aluminium screen (horizontal / black)
 - aluminium screen (decorative)
 - balustrade (blackwork)
 - balustrade (vertical bars / black)
 - render (painted finish)

REV	DATE	DESCRIPTION	DRAWN	CHECKED
1	22/10/09	Initial Information	DA	KO
2	22/10/09	DA Approval Issues	DA	KO

PROJECT
Fitzgibbon
Carsel Grove Ave
Fitzgibbon

CLIENT
**Brisbane Housing
Company**

DRAWING NAME
Sections
Sheet 1

AF PROJECT No
3023

A3
at plot 1:1

APPROVED
PROJECT
DIRECTOR

REVIEWED
PROJECT
MANAGER

DRAWN
DA

DESIGN
REVIEW

ARKFIELD
410 Adelaide St, Brisbane 4000
P (07) 3331 8250
F (07) 3331 8250
E-mail: info@arkfield.com.au

50mm LINE @ A3

scale: 1 : 250
date: 16/10/09



DES.

PHASE

SCORE

DWG. No. 400-00

REV. B

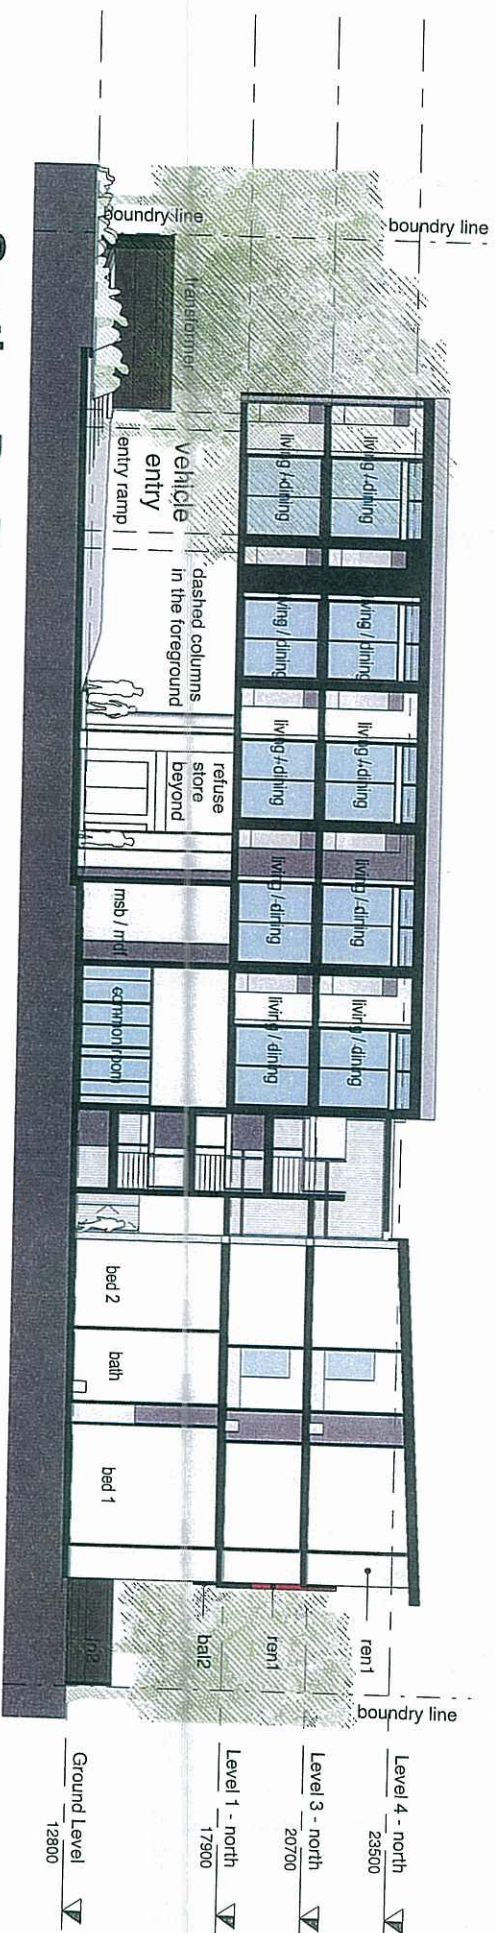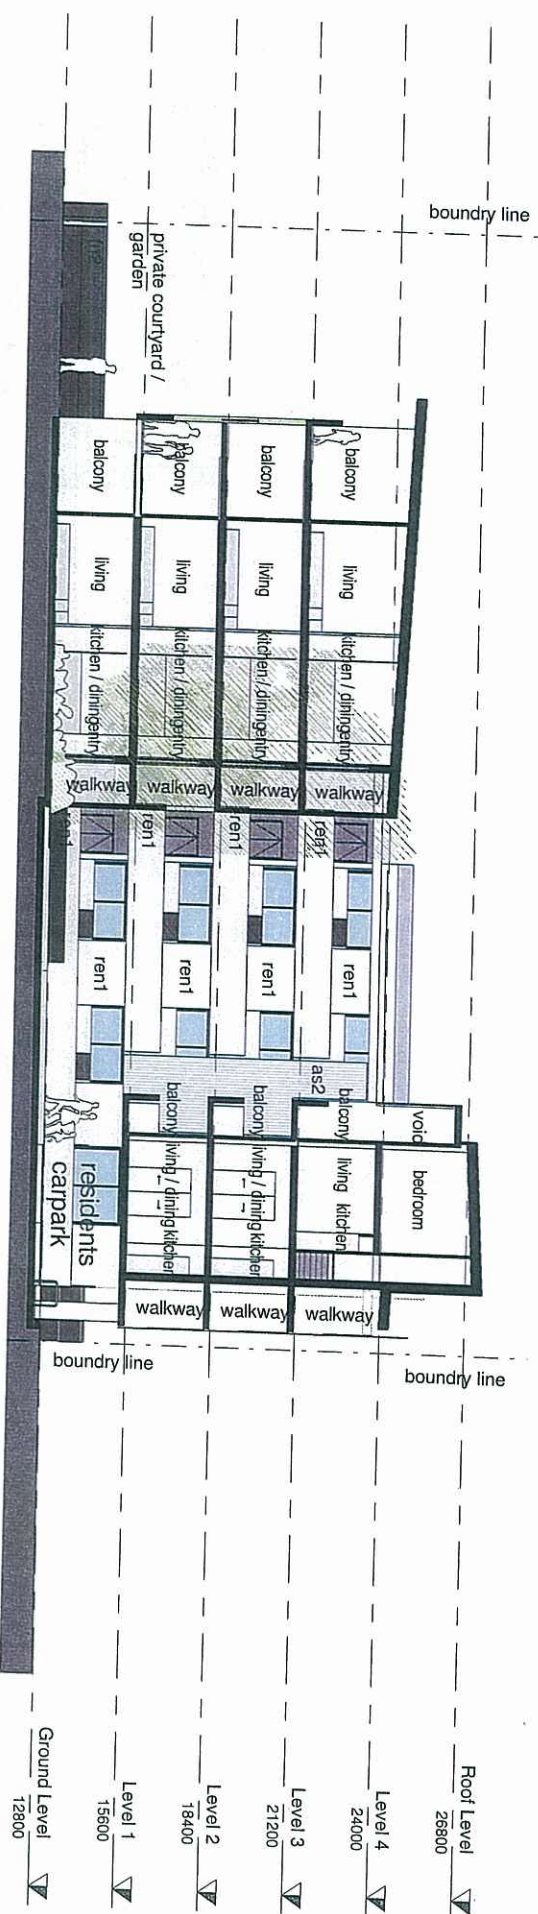

PLANS AND DOCUMENTS
referred to in the ULDA
APPROVAL dated 17/11/2009

material legend	
as1	- aluminium screen (louvre)
as2	- aluminium screen (vertical / silver)
as3	- aluminium screen (horizontal / black)
as4	- aluminium screen (decorative)
bal	- balustrade (blockwork)
bal2	- balustrade (vertical bars / black)
cd1	- cladding (metal sheet)
cd2	- cladding (metal sheet)
cd3	- cladding (metal sheet)
cd4	- cladding (metal sheet)
cd5	- cladding (metal sheet)
cd6	- cladding (polycarbonate sheet)
fin2	- hardwood balustrade fence
let	- letterbox bank
ren1	- render (painted finish)

REV	DATE	DESCRIPTION	DRAWN	CHECKED
A	23.10.09	Tender Information	DA	KO
B	27.10.09	DA Application Issue	DA	KO

DISCLAIMER is to be checked to not scale from drawings. Dimensions are to be checked in said Prior to commencement of work. Discrepancies to be brought to the attention of the author.

ELECTRONIC DRAWINGS Electronic drawings are uncontrolled documents and are not to be used as the only. Any dimensions not nominated must be referred to the original for confirmation.

COPYRIGHT he concepts and information contained in this document are the copyright of Atchafalou. Use or copying of the document in whole or in part without the written permission of Atchafalou constitutes an infringement of copyright.

PROJECT
Fitzgibbon
Carsel Grove Ave
Fitzgibbon

CLIENT
Brisbane Housing
Company

DRAWING NAME

Sections

Sheet 2

AF PROJECT NO
3023

A3
at plot 1:1

at plot 1:1

APPROVED PROJECT DIRECTOR	REVIEWED PROJECT MANAGER	DRAWN	DA
		DESIGN REVIEW	

REVIEWED PROJECT MANAGER	DRAWN	DA
	DESIGN REVIEW	

DRAWN	DA
DESIGN REVIEW	

ARKHEFIELD
418 Adelaide St Brisbane 4000
P (07) 3831 8150
F (07) 3831 8336
e-mail: info@arkhefield.com.au


50mm LINE @ A3

```
scale: 1 : 250
date: 16/10/09
```

date: 16/10/09


DISC. A	PHASE SD	SCOPE	DWG No. 400-01	REV. B
------------	-------------	-------	-------------------	-----------

DA APPROVAL

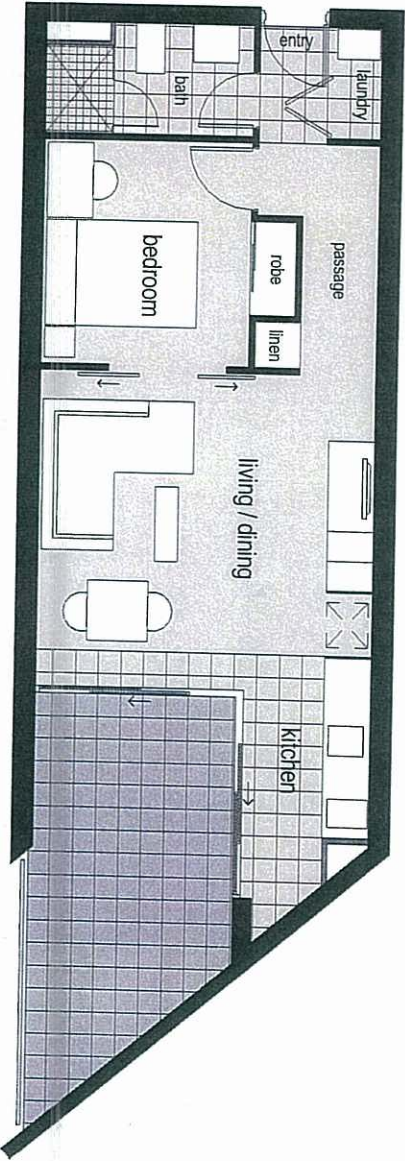


Unit Type 1B

1B Internal	43.60 m ²
1B External	12.50 m ²
	56.10 m ²

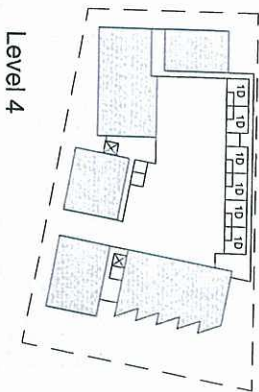


Level 4

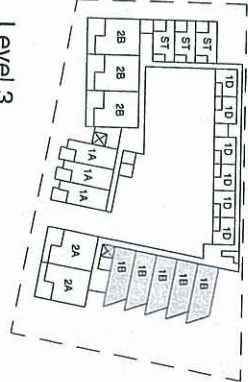


Level 3




Level 3

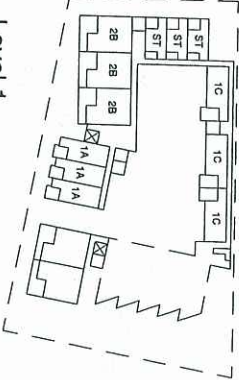

Level 1

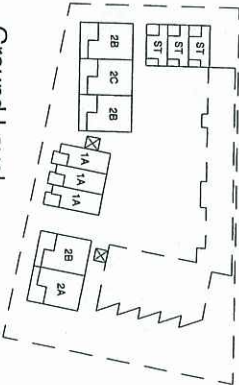


Ground Level

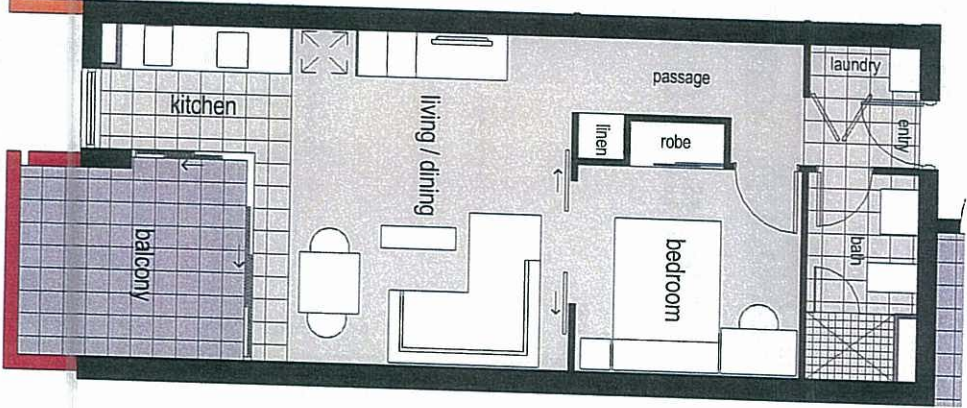


Unit Type 1A


1A Internal	42.43 m ²
1A External	7.70 m ²
	50.13 m ²

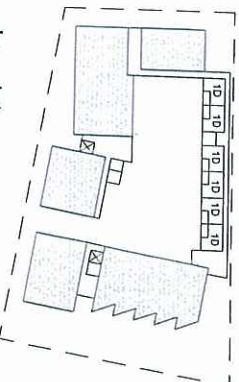


Level 4

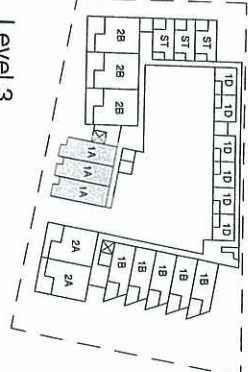


Level 3

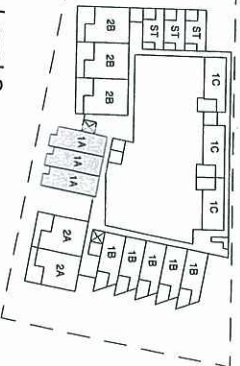

Level 2

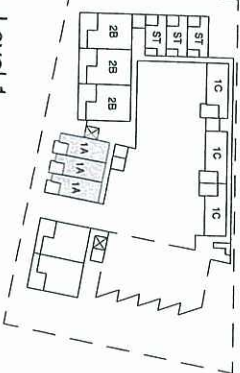

Level 1

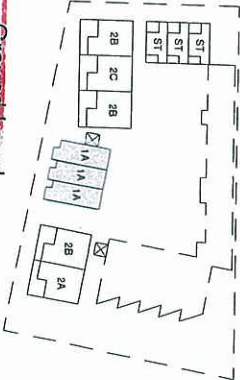

Ground Level

PLANS AND DOCUMENTS

referred to in the ULDA

APPROVAL dated 17/12/09

DA APPROVAL

DISCLAIMER

Do not scale from drawings. Dimensions are to be checked by the client. Discrepancies to be brought to the attention of the author.
ELECTRONIC DRAWINGS
Electronic drawings are uncontrolled documents and are not to be used for construction or confirmation.
COPYRIGHT
The concepts and information contained in this document are the property of Arkfield. Use or copying of the document for any purpose other than that intended by Arkfield constitutes an infringement of copyright.

REV	DATE	DESCRIPTION	DRAWN	CHECKED
A	23.10.09	Tender information	DA	NO
B	27.10.09	DA Application issue	DA	NO

PROJECT

Fitzgibbon
Cairns Grove Ave
Fitzgibbon

CLIENT

Brisbane Housing
Company

DRAWING NAME

Unit Type 1A & 1B
Typical Unit Plan
Sheet 1

AF PROJECT No

3023

A3

at plot 1:1

APPROVED PROJECT DIRECTOR	REVIEWED PROJECT MANAGER	DRAWN	DA
		DESIGN REVIEW	


ARKFIELD

418 Adelaide St Brisbane 4000
P (07) 3231 8100
F (07) 3231 8100
e-mail: info@arkfield.com.au

50mm LINE @ A3


scale: 1 : 100
date: 16/10/09

DISC.	PHASE	SCOPE	DWG No.	REV.
A	SD		540-00	B

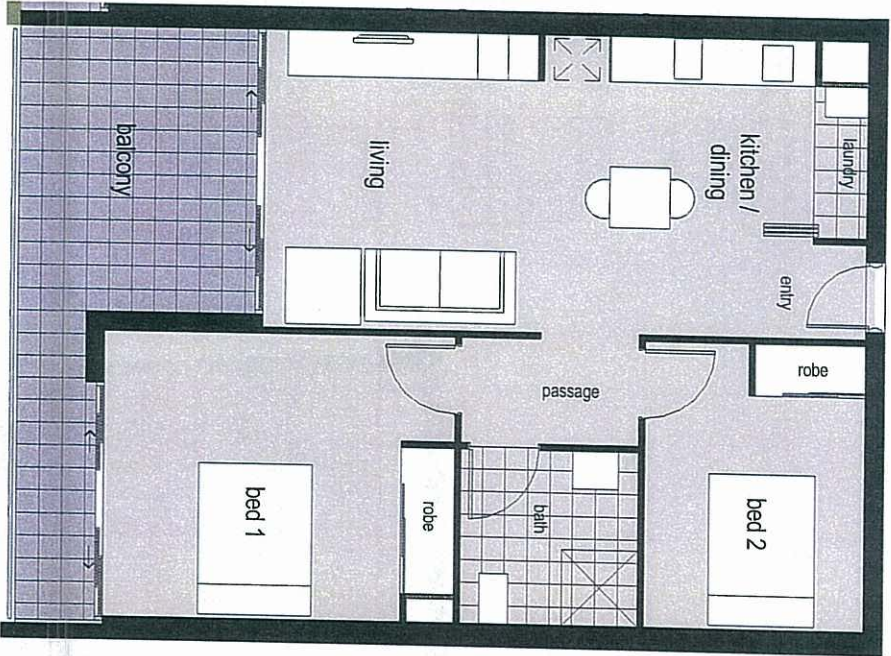


Unit Type 2B (accessible)


2B Internal	70.23 m ²
2B External	16.00 m ²
	86.23 m ²

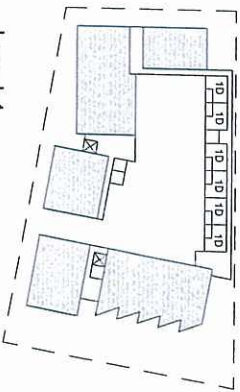


Level 4

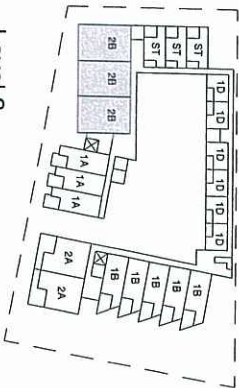


Level 3

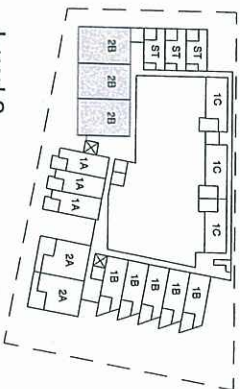


Level 2

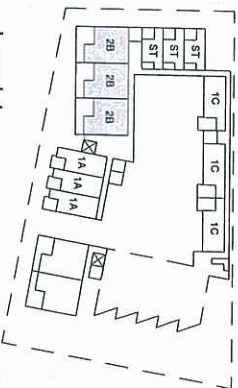

Level 1

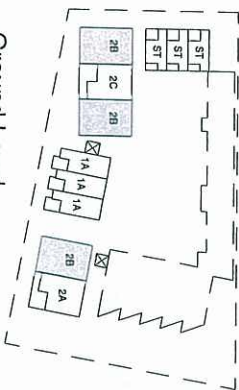


Ground Level

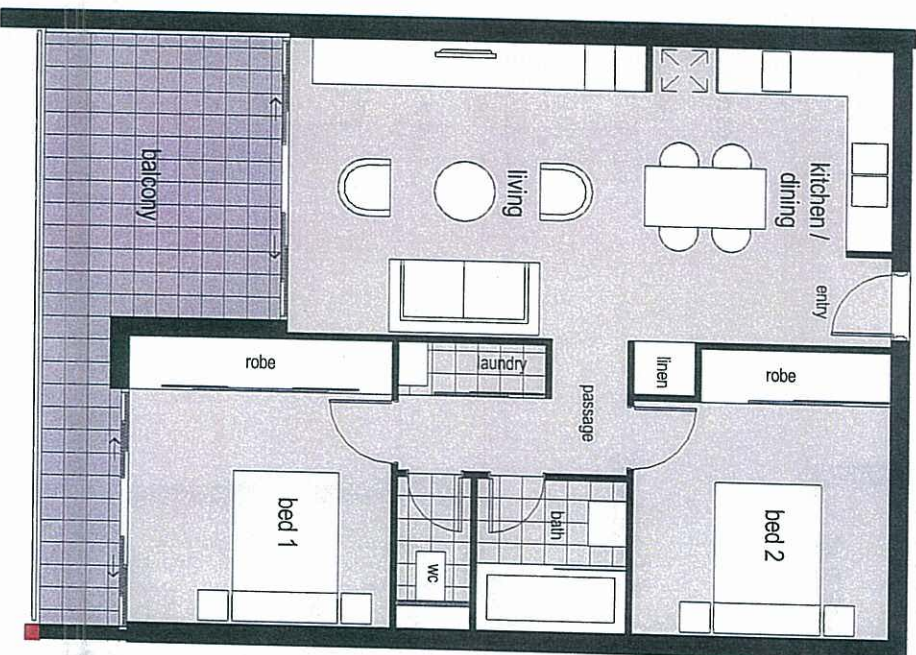


Unit Type 2A


2A Internal	70.23 m ²
2A External	16.14 m ²
	86.36 m ²

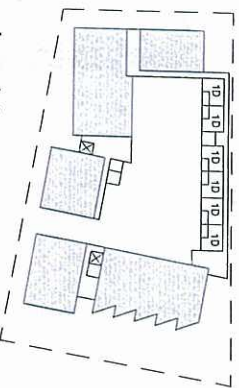

Level 4

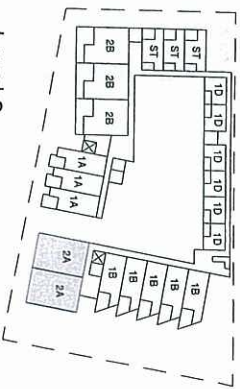

Level 3

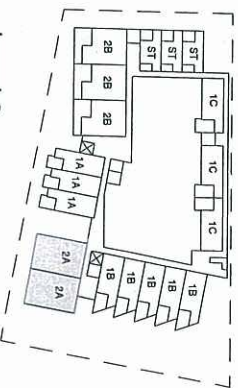

Level 2



Level 1



Ground Level

PLANS AND DOCUMENTS
referred to in the ULDA

DA APPROVAL

DISCLAIMER

Do not scale from drawings. Dimensions are to be checked on site prior to construction. Discrepancies to be brought to the attention of the author. Discrepancies to E-LECTRONIC DRAWINGS. Electronic drawings are uncontrolled documents and are not to be used for construction. All dimensions must be referred to the Architect for confirmation. COPYRIGHT The concepts and information contained in this document are the property of the Architect. No part of this document may be reproduced, stored in a retrieval system or transmitted in any form or by any means, electronic, mechanical, photocopying, recording, or by any information storage and retrieval system, without the prior written permission of the Architect. The use of this document for any purpose other than that for which it was prepared constitutes an infringement of copyright.

REV	DATE	DESCRIPTION	DRAWN	CHECKED
A	23.10.09	Trade Information	DA	NO
B	27.10.09	DA Application Issue	DA	NO

PROJECT

Fitzgibbon
Carsel Grove Ave
Fitzgibbon

CLIENT

Brisbane Housing
Company

DRAWING NAME

Unit Type 2A & 2B
Typical Unit Plan
Sheet 3

AF PROJECT No

3023

A3

at plot 1:1

APPROVED PROJECT DIRECTOR	REVIEWED PROJECT MANAGER	DRAWN DA	DESIGN REVIEW
---------------------------	--------------------------	----------	---------------


ARCHITECT

418 Adelaide St Brisbane 4000
P 071 3511 4444
e-mail: info@architectfield.com.au

50mm LINE @ A3


scale: 1 : 100
date: 16/10/09

DISC. A	PHASE SD	SCOPE	DWG No. 540-02	REV. B
---------	----------	-------	----------------	--------

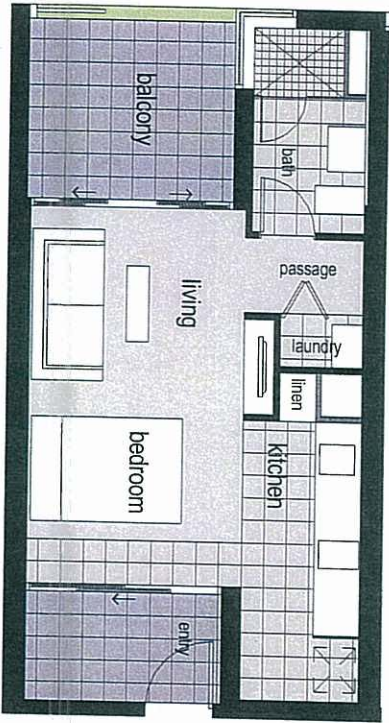

ST Internal	28.16 m ²
ST External	6.49 m ²
ST External	3.86 m ²
	38.52 m ²

Unit Type ST

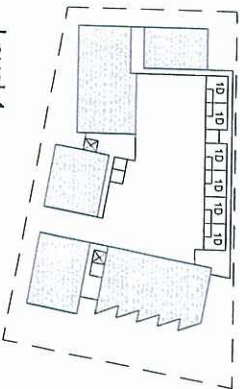


Level 4




Level 3




Level 2

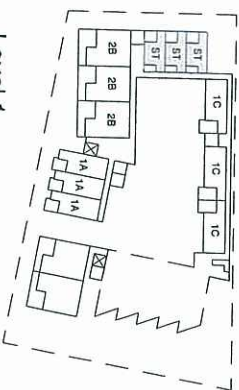

Level 1

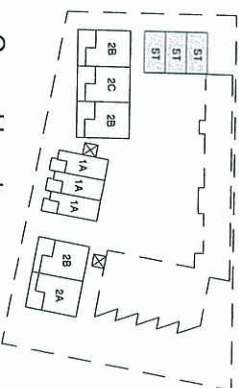


Ground Level

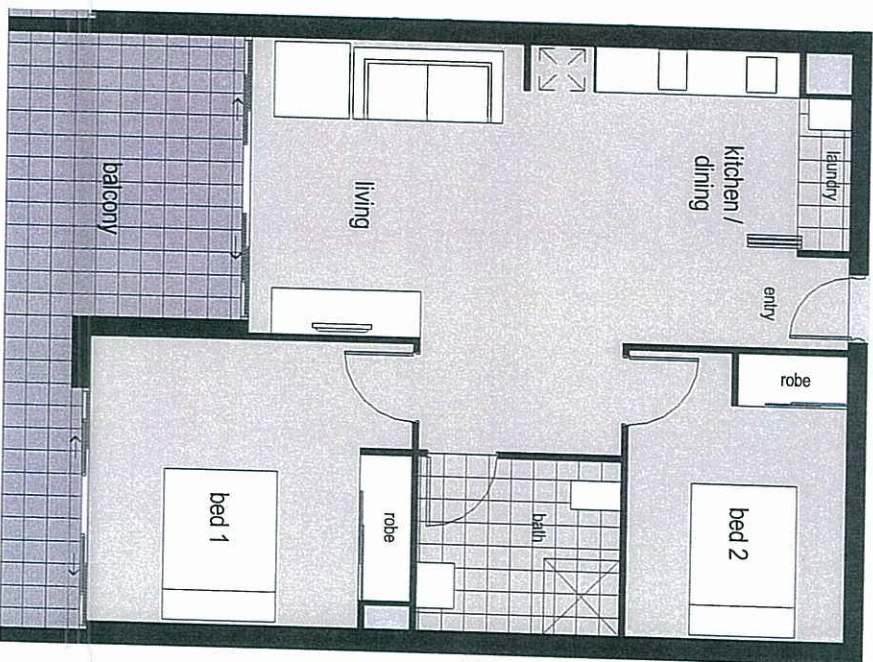


2C Internal	70.23 m ²
2C External	62.04 m ²
	132.28 m ²

Unit Type 2C (pwd)

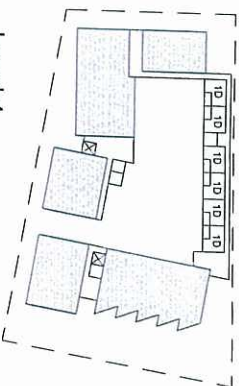


Level 4

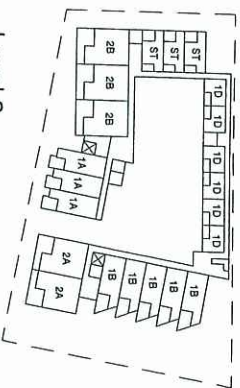


Level 3



Level 2

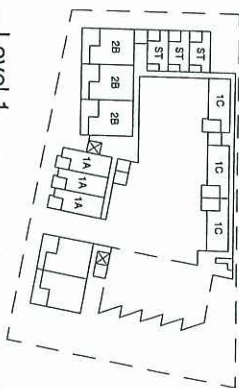

Level 1

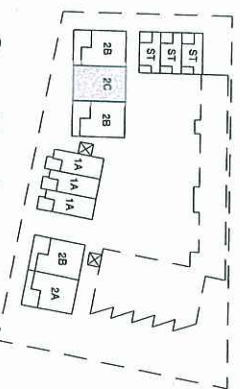

Ground Level

PLANS AND DOCUMENTS

referred to in the ULDA

APPROVAL dated 17 /12 /09

DA APPROVAL

REV	DATE	DESCRIPTION	DRAWN	CHECKED
A	23/10/09	Final Information	DA	NO
B	27/10/09	DA Application Issue	DA	NO

PROJECT
Fitzgibbon
Cairnel Grove Ave
Fitzgibbon

CLIENT
Brisbane Housing
Company

DRAWING NAME
Unit Type 2C & ST
Typical Unit Plan
Sheet 4

AF PROJECT No
3023
at plot 1:1
A3

APPROVED DIRECTION	REVIEWED MANAGER	DRAWN DA
		DESIGN REVIEW

ARCHITECT
418 Adelaide St Brisbane 4000
P (07) 3831 8150
F (07) 3831 8150
e-mail: info@archfield.com.au

50mm LINE @ A3
scale: 1 : 100
date: 16/10/09

DISC.	PHASE	SCOPE	DWG No.	REV.
A	SD		540-03	B