


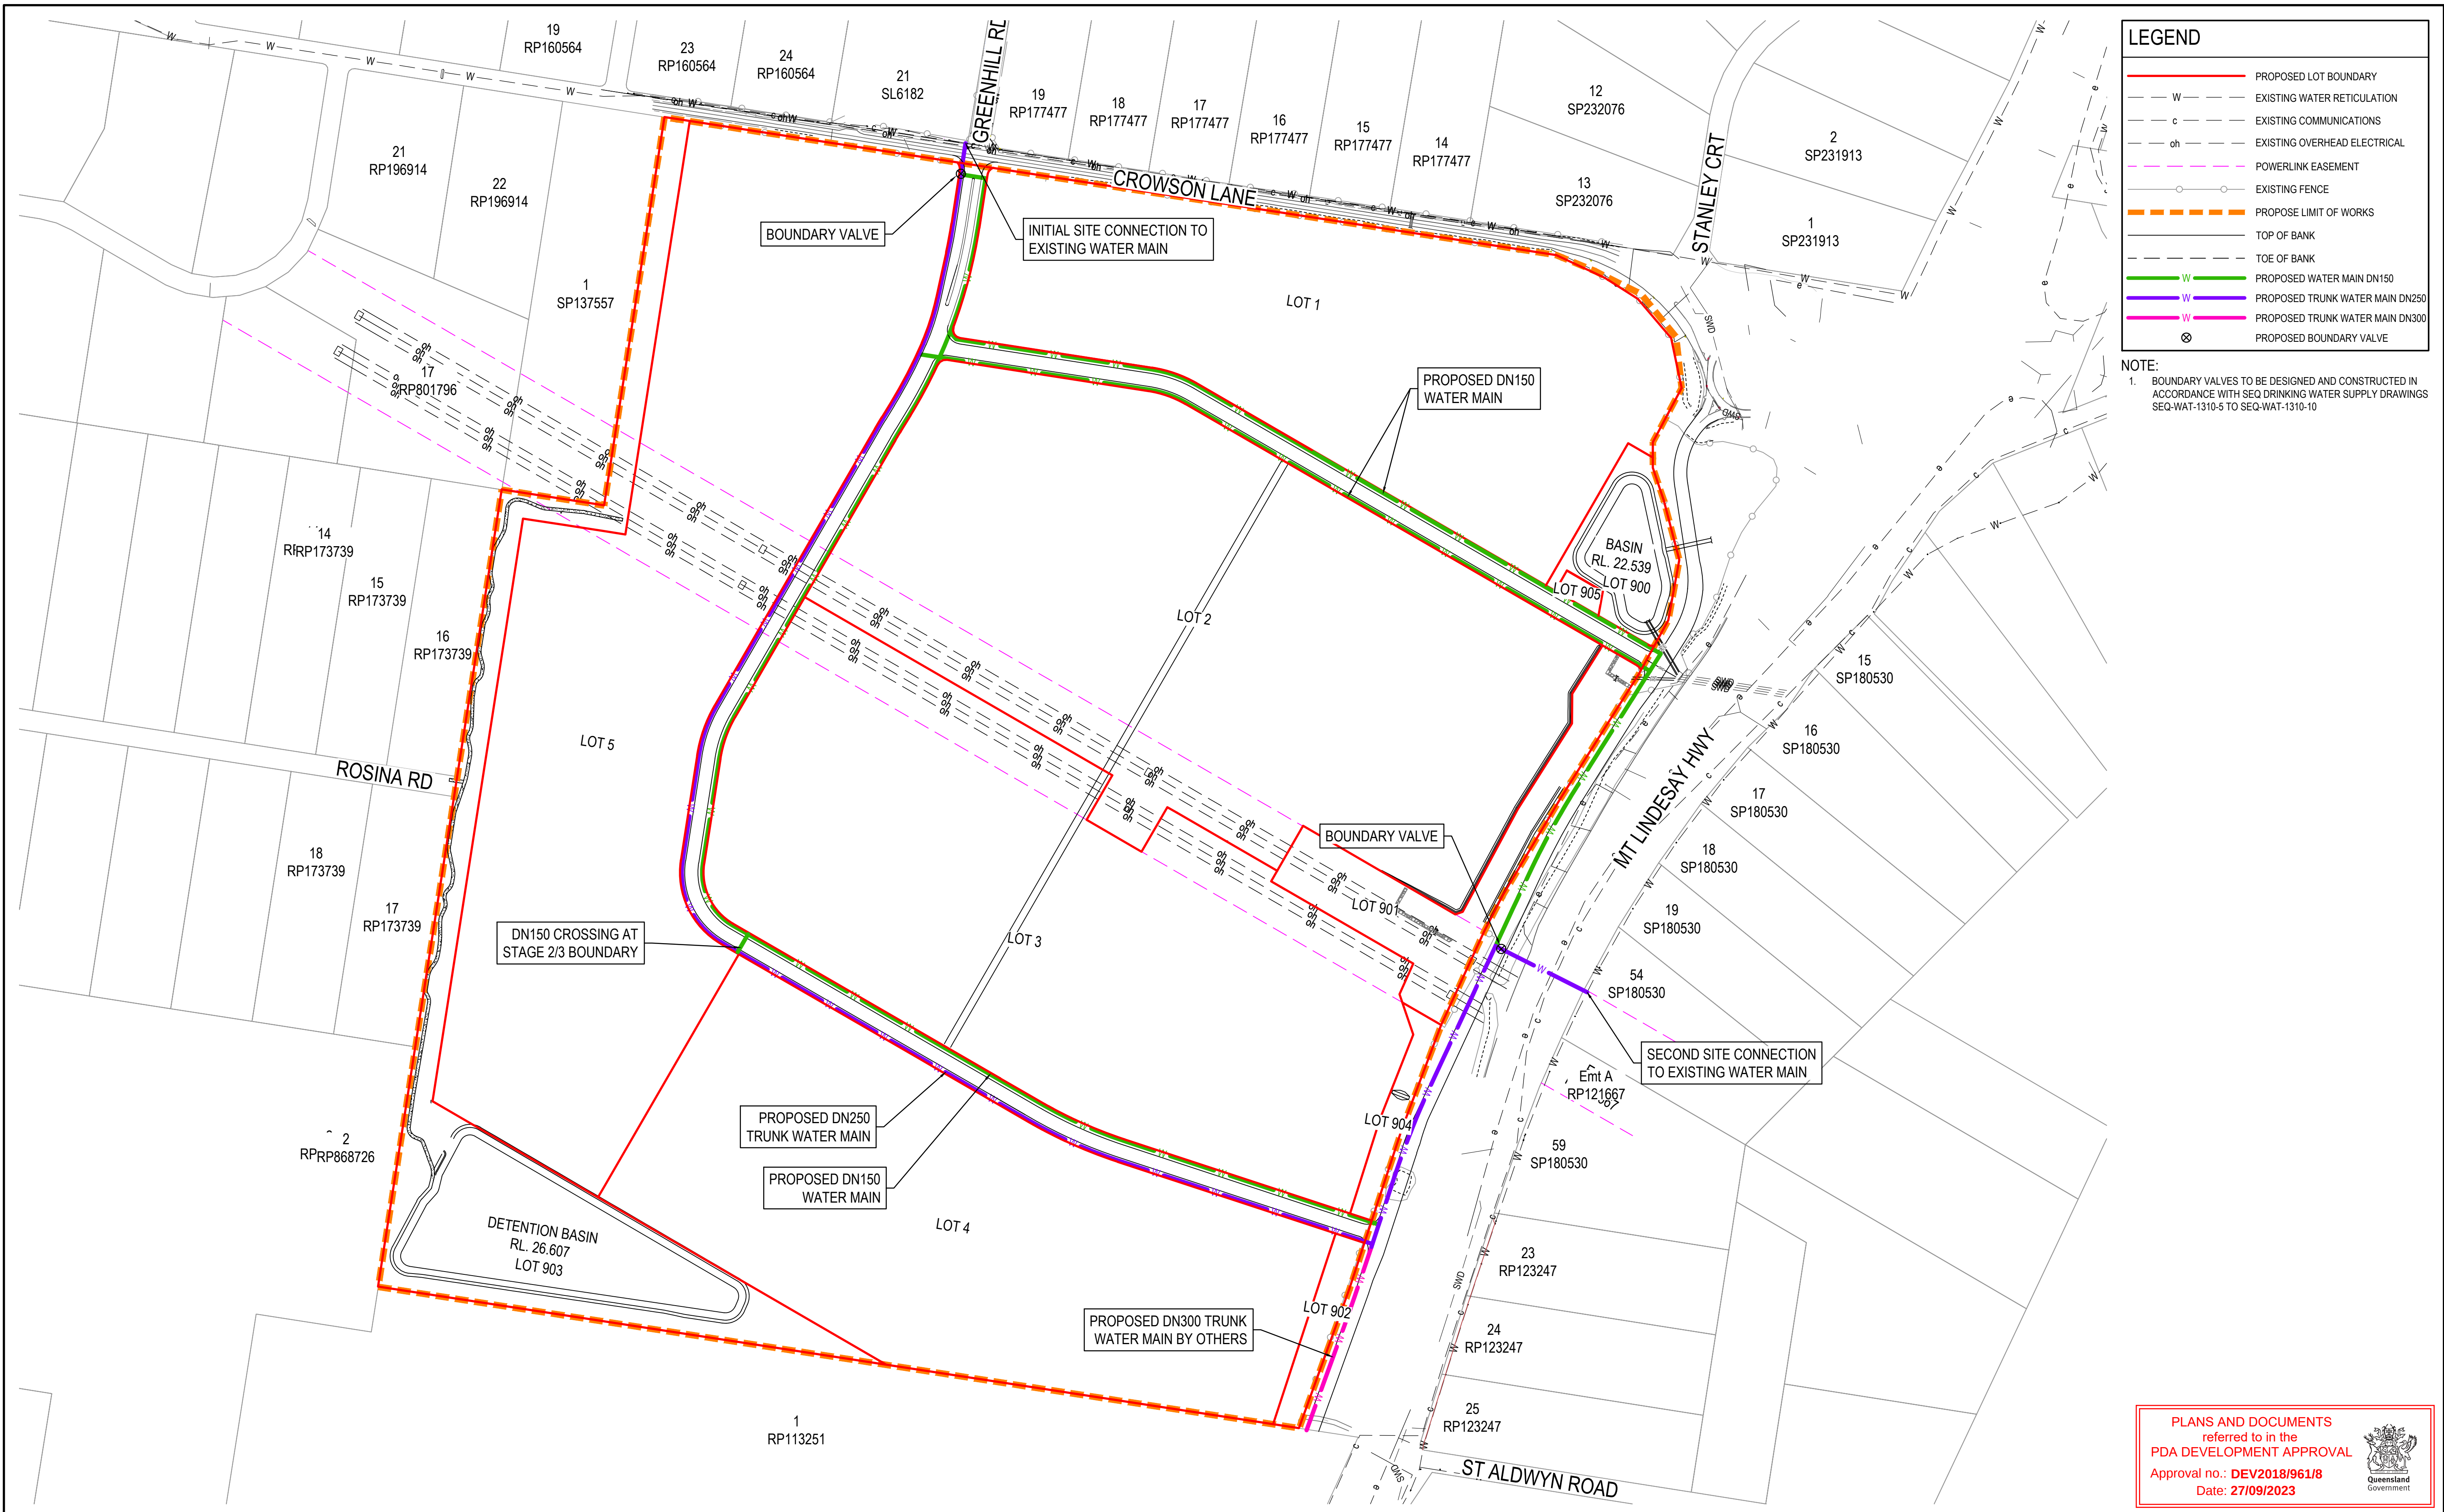

LEGEND

- PROPOSED LOT BOUNDARY
- EXISTING WATER RETICULATION
- EXISTING COMMUNICATIONS
- EXISTING OVERHEAD ELECTRICAL
- POWERLINK EASEMENT
- EXISTING FENCE
- PROPOSE LIMIT OF WORKS
- TOP OF BANK
- TOE OF BANK
- PROPOSED WATER MAIN DN150
- PROPOSED TRUNK WATER MAIN DN250
- PROPOSED TRUNK WATER MAIN DN300
- PROPOSED BOUNDARY VALVE


NOTE:
1. BOUNDARY VALVES TO BE DESIGNED AND CONSTRUCTED IN ACCORDANCE WITH SEQ DRINKING WATER SUPPLY DRAWINGS SEQ-WAT-1310-5 TO SEQ-WAT-1310-10

PLANS AND DOCUMENTS
referred to in the
PDA DEVELOPMENT APPROVAL
Approval no.: **DEV2018/961/8**
Date: **27/09/2023**



Issue	Description	DR	CH	VE	Date
01	ORIGINAL ISSUE	GP	GP	BK	8.08.23

Scales

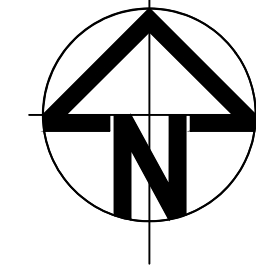

1 : 3000

Surveyor

WOLTER consulting group
Planning Urban Design Landscape Environment Surveying

Architect
-

Client


Status
CONCEPT DESIGN ONLY
NOT TO BE USED FOR CONSTRUCTION
© Copyright reserved

Original Issue Signatures	
Drawn	G.PUMNUT
Designed	G.PUMNUT
Project Manager	T.FANNING
Verified	B.KITSON

Original Size	A1
Height Datum	AHD
Grid	
R.P.E.Q. No: 7884	
Date 8/08/2023	

Project
4499-4651 MOUNT LINDESAY HIGHWAY, NORTH MACLEAN

Title
OVERALL WATER MAIN SKETCH LAYOUT PLAN


Arcadis Australia Pacific Pty Limited
Level 35, 111 Eagle Street
BRISBANE QLD 4000
ABN 76 104 485 289
Tel No: +61 7 3337 0000
www.arcadis.com/au

Project No. Folder Prefix Zone Stage Phase Discipline Type Drawing No. Issue

30109334 - AAP - WS00OP - CV - SKT - 031 - 01