


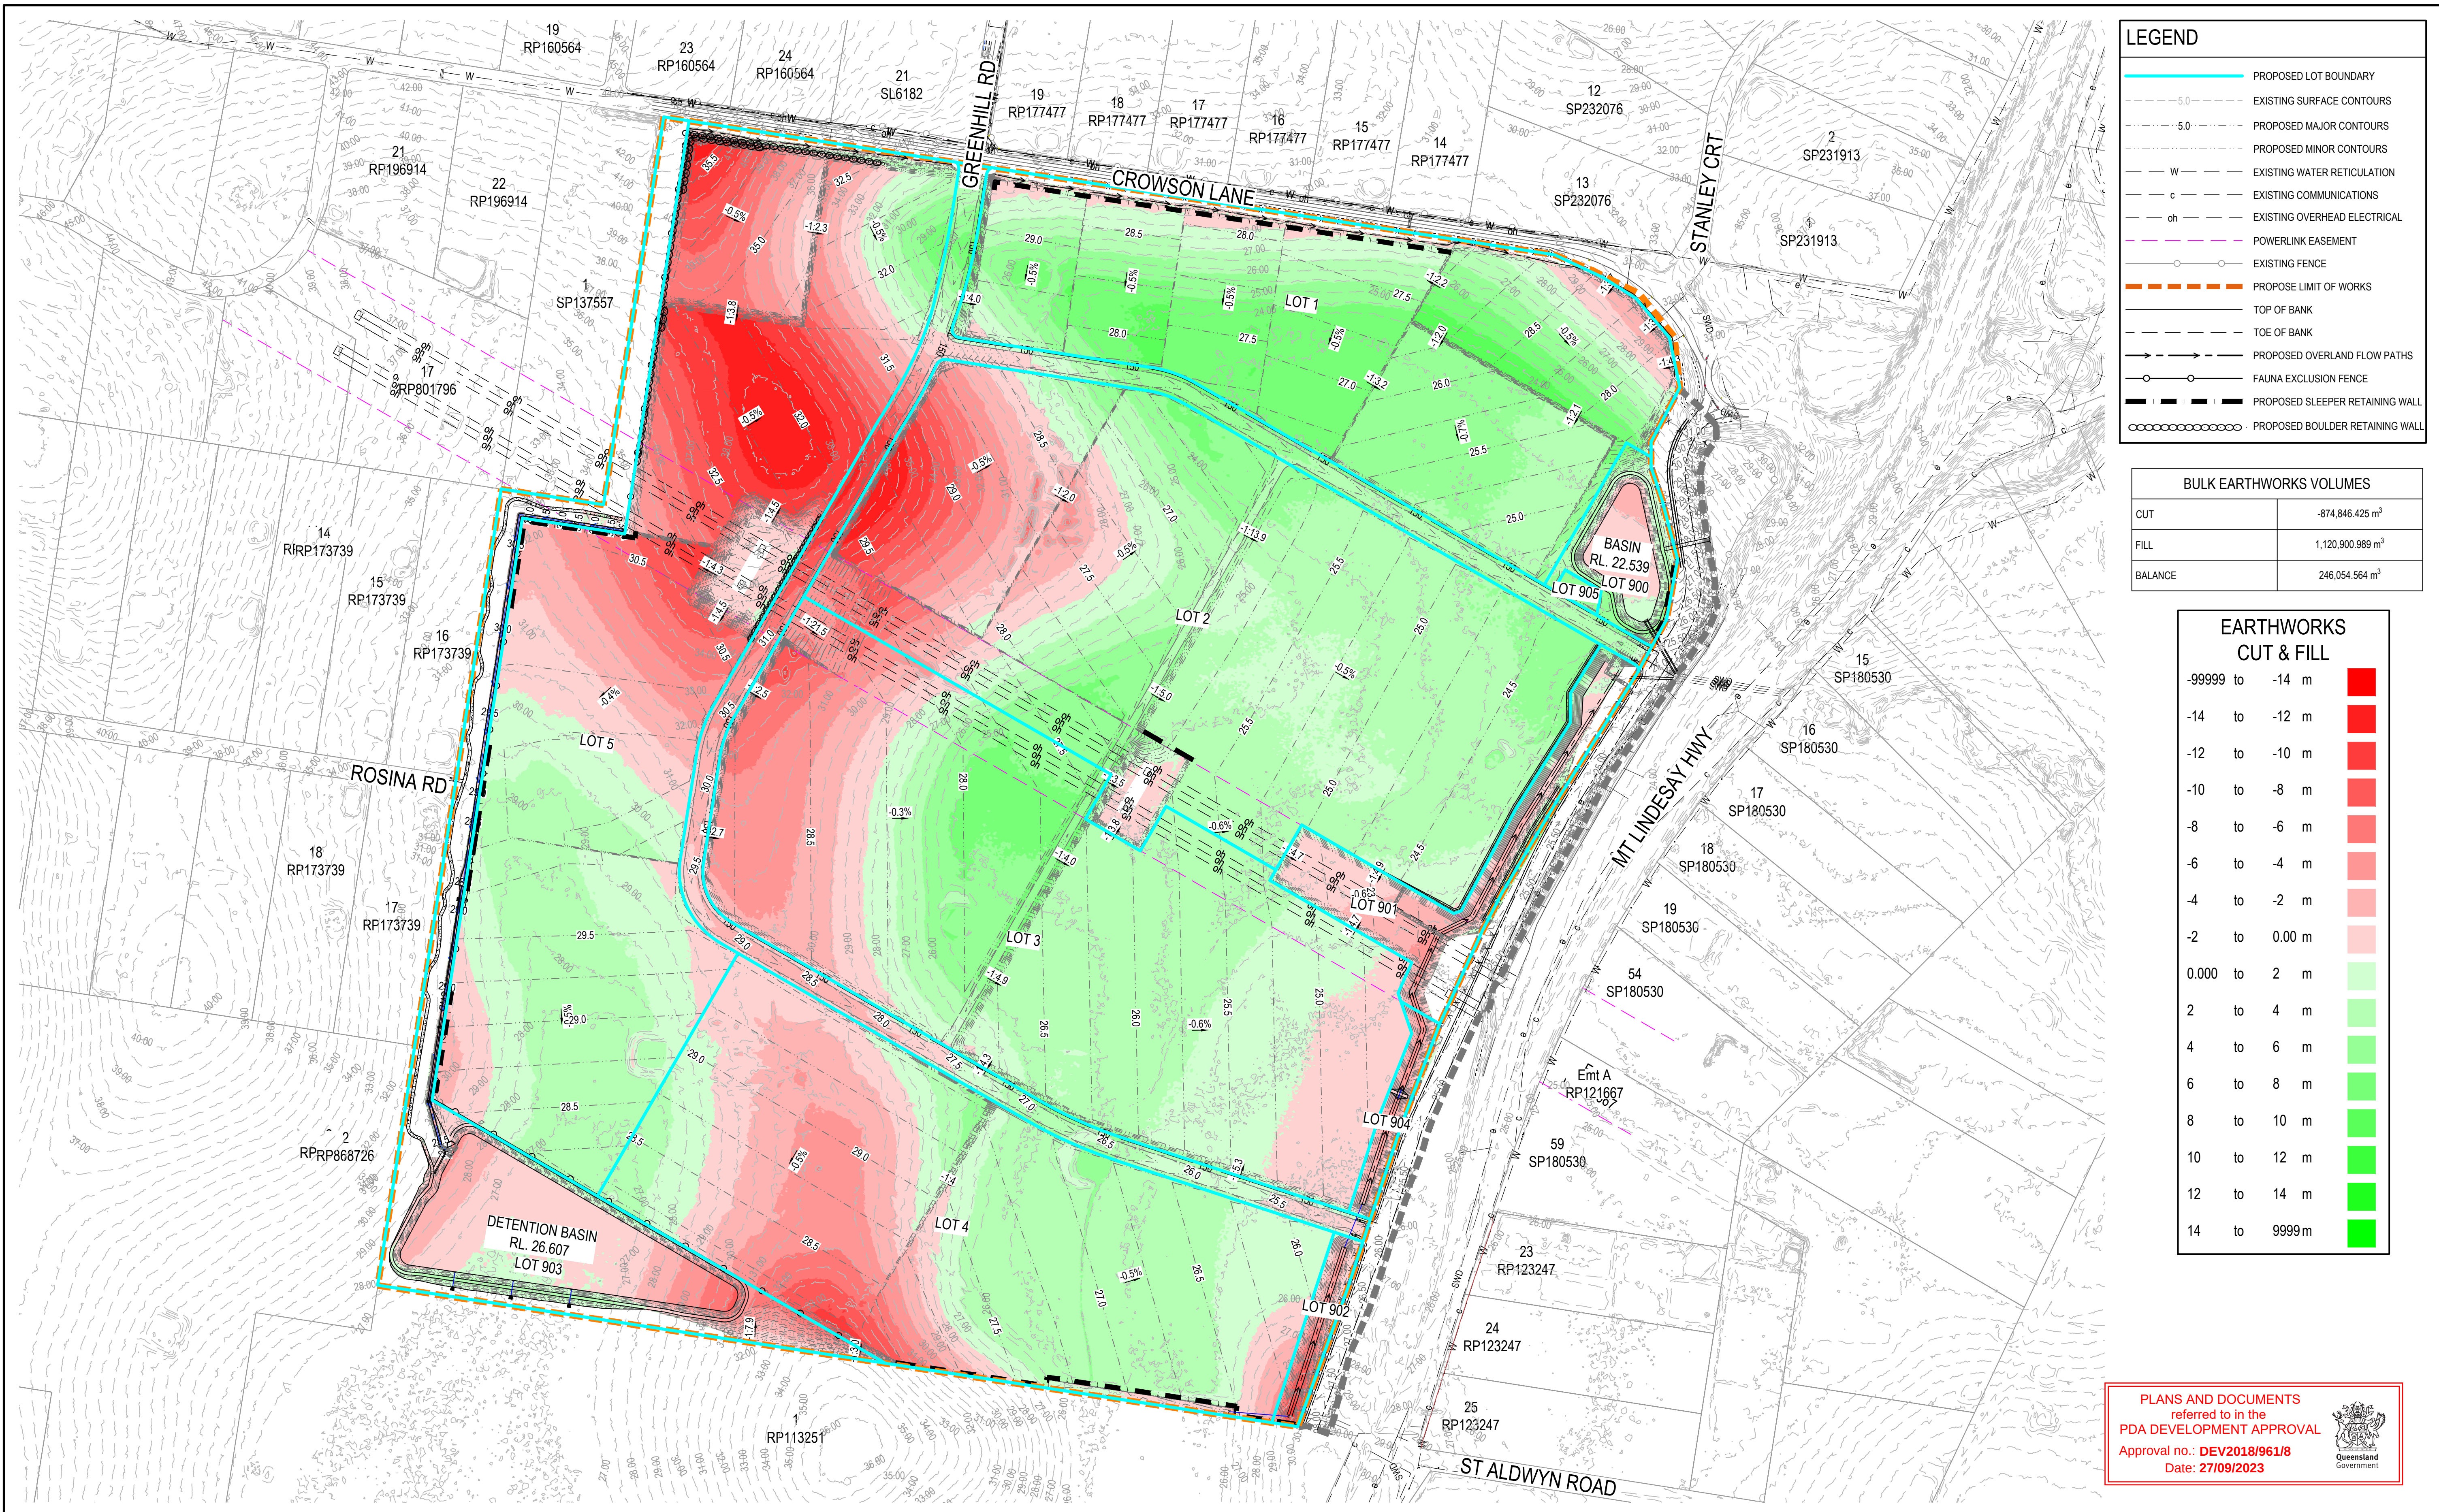

LEGEND	
	PROPOSED LOT BOUNDARY
	EXISTING SURFACE CONTOURS
	PROPOSED MAJOR CONTOURS
	PROPOSED MINOR CONTOURS
	EXISTING WATER RETICULATION
	EXISTING COMMUNICATIONS
	EXISTING OVERHEAD ELECTRICAL
	POWERLINK EASEMENT
	EXISTING FENCE
	PROPOSED LIMIT OF WORKS
	TOP OF BANK
	TOE OF BANK
	PROPOSED OVERLAND FLOW PATHS
	FAUNA EXCLUSION FENCE
	PROPOSED SLEEPER RETAINING WALL
	PROPOSED BOULDER RETAINING WALL


BULK EARTHWORKS VOLUMES	
CUT	-874,846.425 m ³
FILL	1,120,900.989 m ³
BALANCE	246,054.564 m ³

EARTHWORKS CUT & FILL	
-99999 to -14 m	
-14 to -12 m	
-12 to -10 m	
-10 to -8 m	
-8 to -6 m	
-6 to -4 m	
-4 to -2 m	
-2 to 0.00 m	
0.000 to 2 m	
2 to 4 m	
4 to 6 m	
6 to 8 m	
8 to 10 m	
10 to 12 m	
12 to 14 m	
14 to 9999m	

PLANS AND DOCUMENTS
referred to in the
PDA DEVELOPMENT APPROVAL
Approval no.: DEV2018/961/8
Date: 27/09/2023



Issue	Description	DR	CH	VE	Date
01	ORIGINAL ISSUE	GP	GP	BK	15.08.23

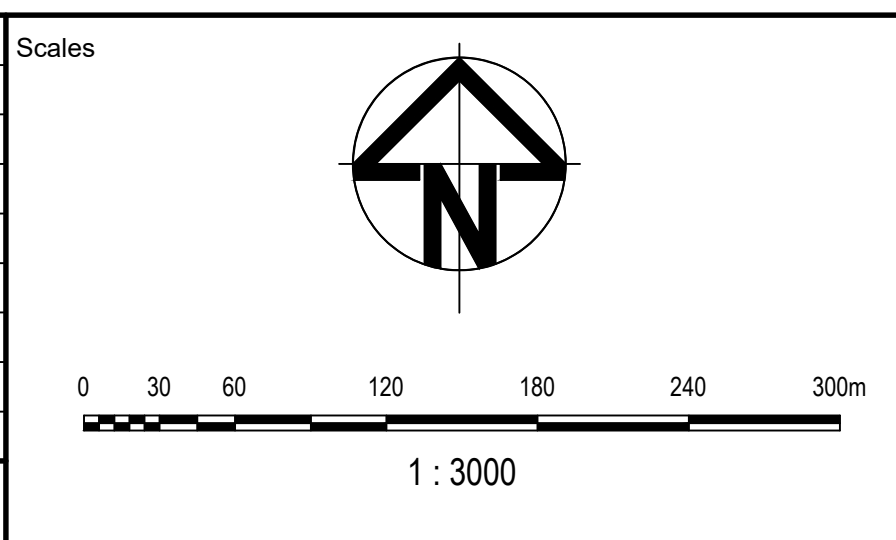

Surveyor

Architect

Client

Status	CONCEPT DESIGN ONLY NOT TO BE USED FOR CONSTRUCTION		
© Copyright reserved			
Original Issue Signatures			
Drawn	G.PUMNUT	Original Size	A1
Designed	G.PUMNUT	Height Datum	AHD
Project Manager	T.FANNING	Grid	
Verified	B.KITSON		

Project	4499-4651 MOUNT LINDESAY HIGHWAY, NORTH MACLEAN
Title	OVERALL BULK EARTHWORKS SKETCH LAYOUT PLAN

Arcadis Australia Pacific Pty Limited
Level 35, 111 Eagle Street
BRISBANE QLD 4000
ABN 76 104 485 289
Tel No: +61 7 3337 0000
www.arcadis.com/au

Project No. Folder Prefix Zone Stage Phase Discipline Type Drawing No. Issue

30109334 - AAP - WS000P - CV - SKT - 030 - 01