

COMMERCIAL BUILDING
C2 - REFER TO



RESIDENTIAL BUILDING
R2 - REFER TO
DRAWING A-R2-21-01

PLANS AND DOCUMENTS
referred to in the ULDA
APPROVAL dated 19/02/09


DeWine
LIMITED
LIGHTON PROPERTIES

HAMILTON HARBOUR
KINGSFORD SMITH DRIVE
HAMILTON

SITE PLAN


INFORMATION ONLY
NOT FOR CONSTRUCTION


Drawing Number A-11-01	Project No. 408035
Revision 14	


[illegible]


PLANS AND DOCUMENTS
referred to in the ULDA
APPROVAL dated 19/02/09

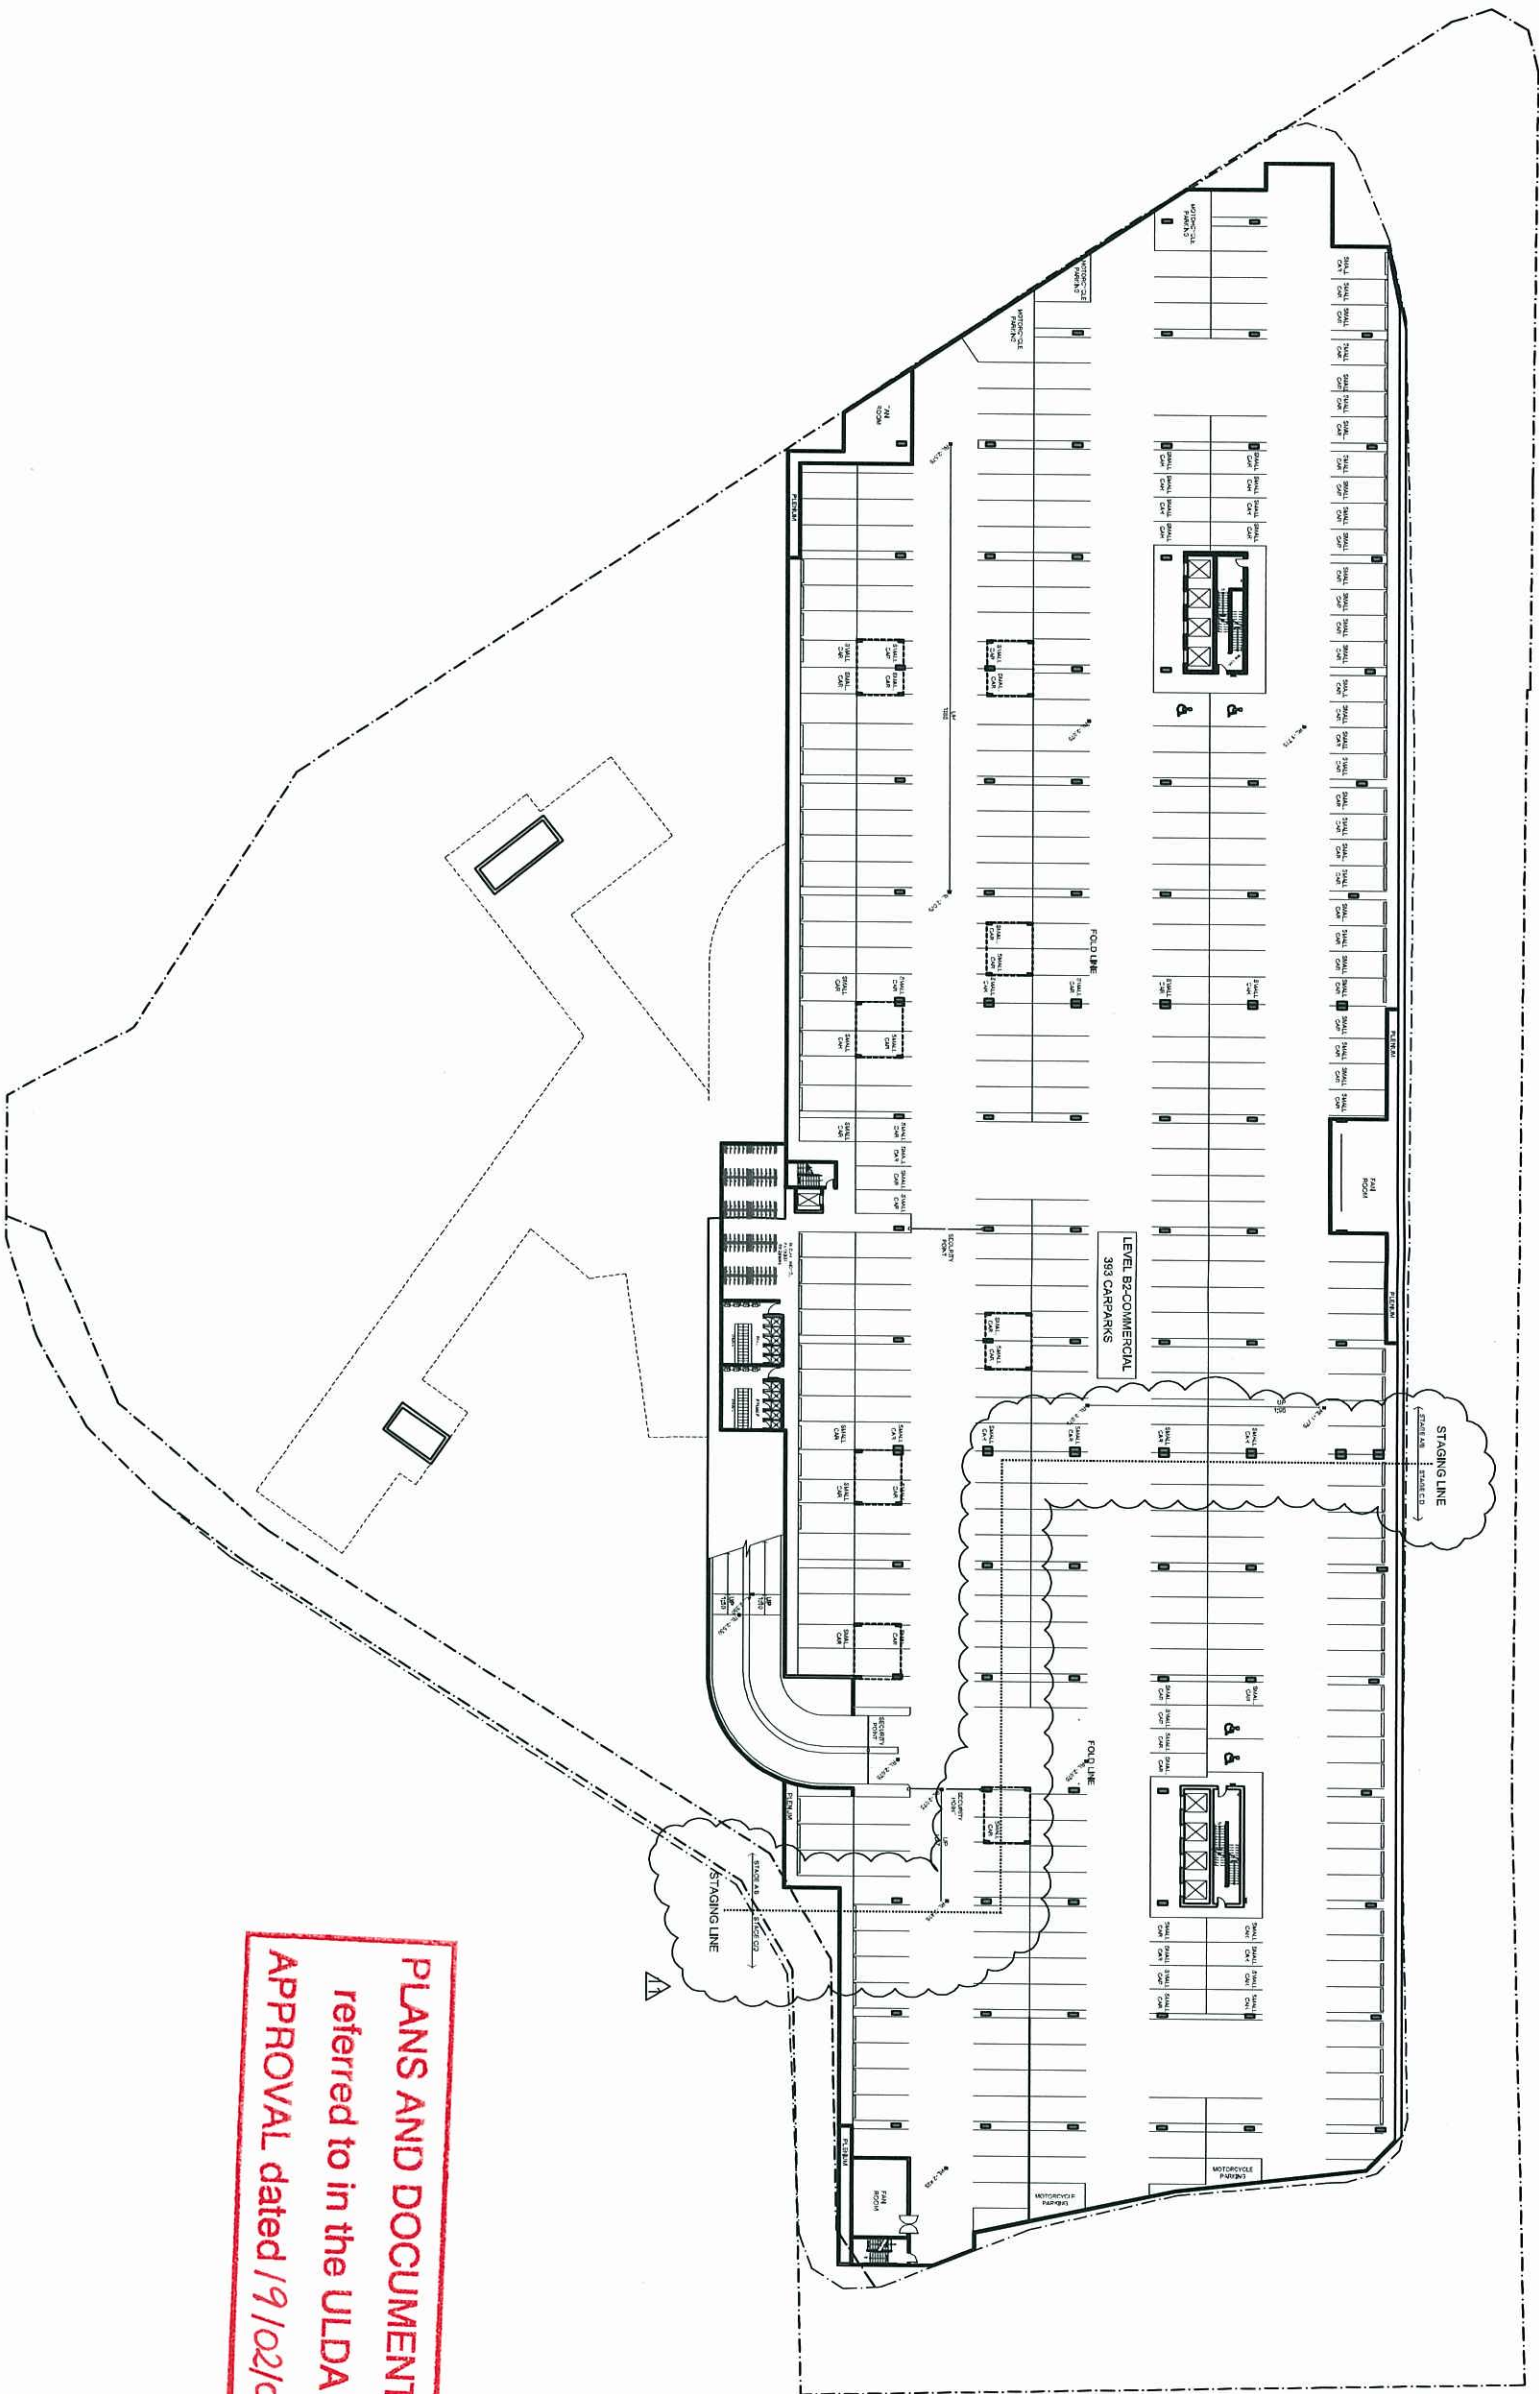

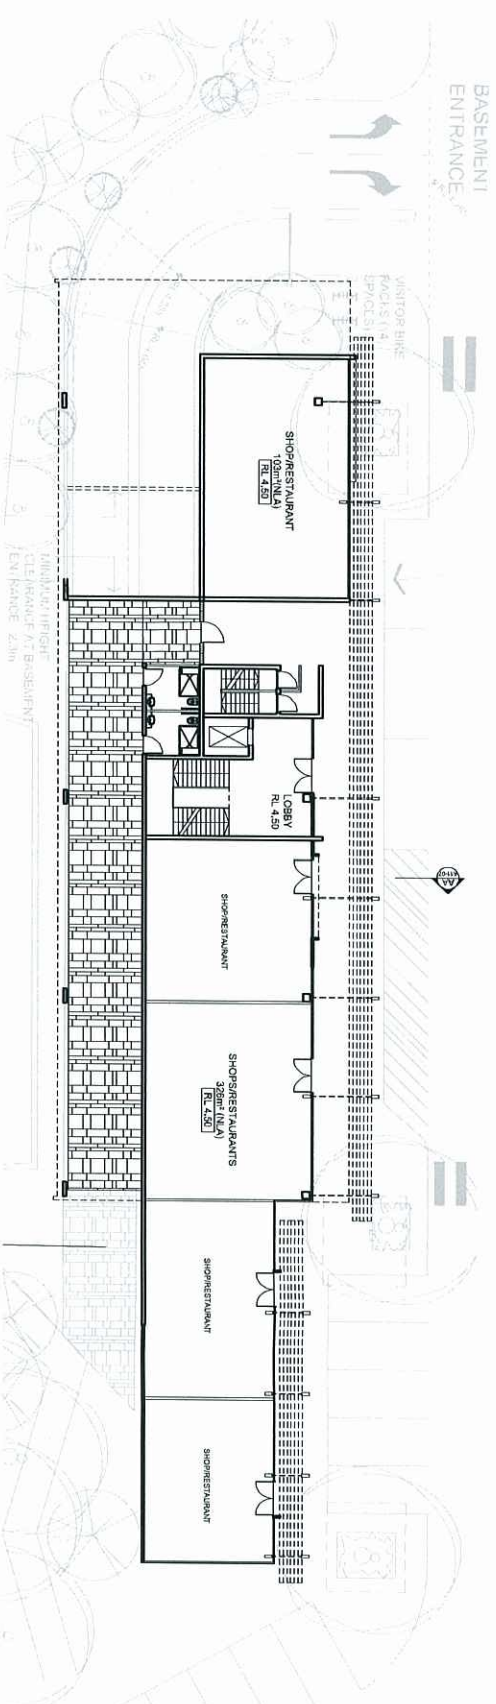[illegible]


1
1:200

GROUND FLOOR PLAN

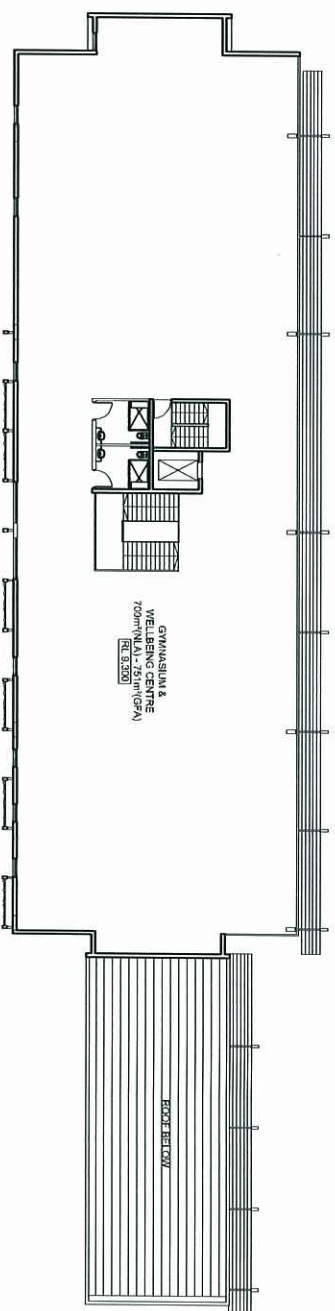


2
1:200


FIRST FLOOR PLAN

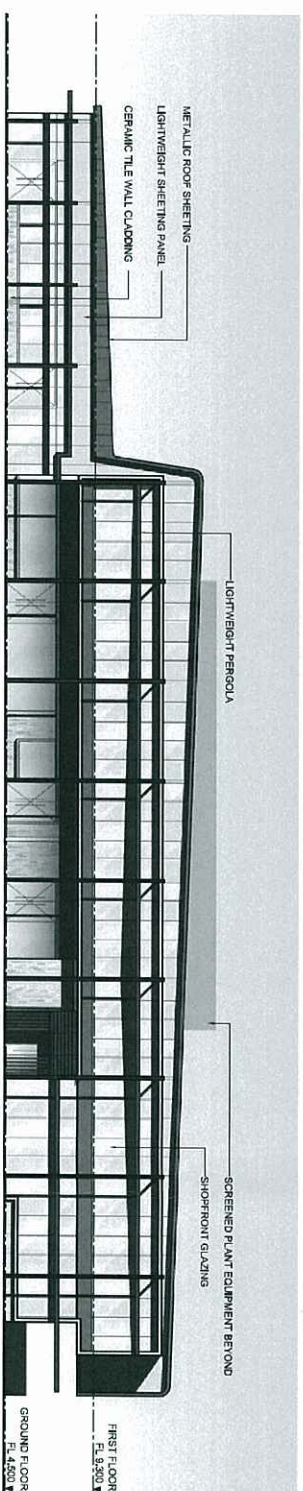

3 VIEW FROM INTERNAL STREET
1:200

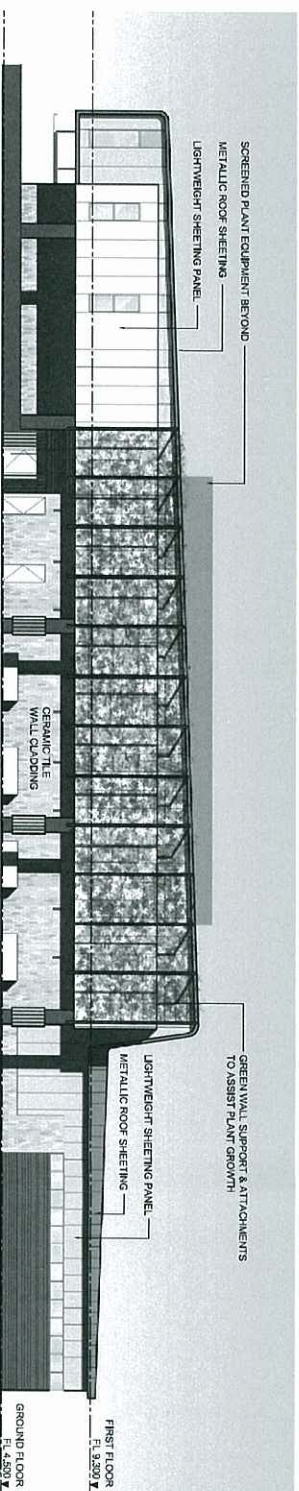


4 VIEW FROM RESIDENTIAL POOL AREA
- 1.200

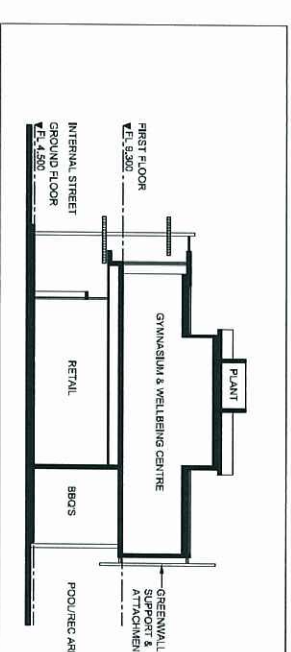


5 SECT AA
- 1:200

PLANS AND DOCUMENTS
referred to in the ULDA
APPROVAL dated 19/10/21/09

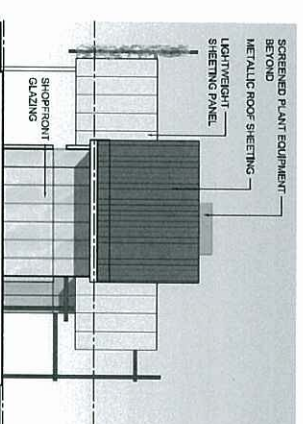


6 EAST ELEVATION
1:200

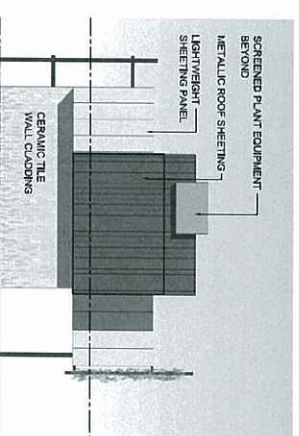

7 WEST ELEVATION
1:200

Architectural Planning Urban design Interior design Health design outdoor	
Level 2, 2 Edward St, Brisbane QLD 4000 Australia Tel: (0)7 3210 0944 Fax: (0)7 3210 0941 Email: info@coxdesign.com.au Web: www.coxdesign.com.au	
COX	
JOINT VENTURE PARTNERS	
Devine LIMITED	
LEIGHTON PROPERTIES	
Chart	
Project HAMILTON HARBOUR KINGSFORD SMITH DRIVE HAMILTON	
Drawing Title RETAIL BUILDING 2 PLANS, SECTION & ELEVATIONS	
Document Control Source WDC ISSUE NOT FOR CONSTRUCTION	
Original Scale at A1:	
Name:	Key Plan:
GRID Line No: K4	
Drawn: PR	Date: OCT 2008
Good/checked:	Date:
Proj. checked: -	Date:
Proj. checked: *	Date:
Scale:	Project No: 408035
AS NOTED	Revised:
Drawing Number:	4
A-11-07	

referred to in the ULDA
APPROVAL dated 19/02/09

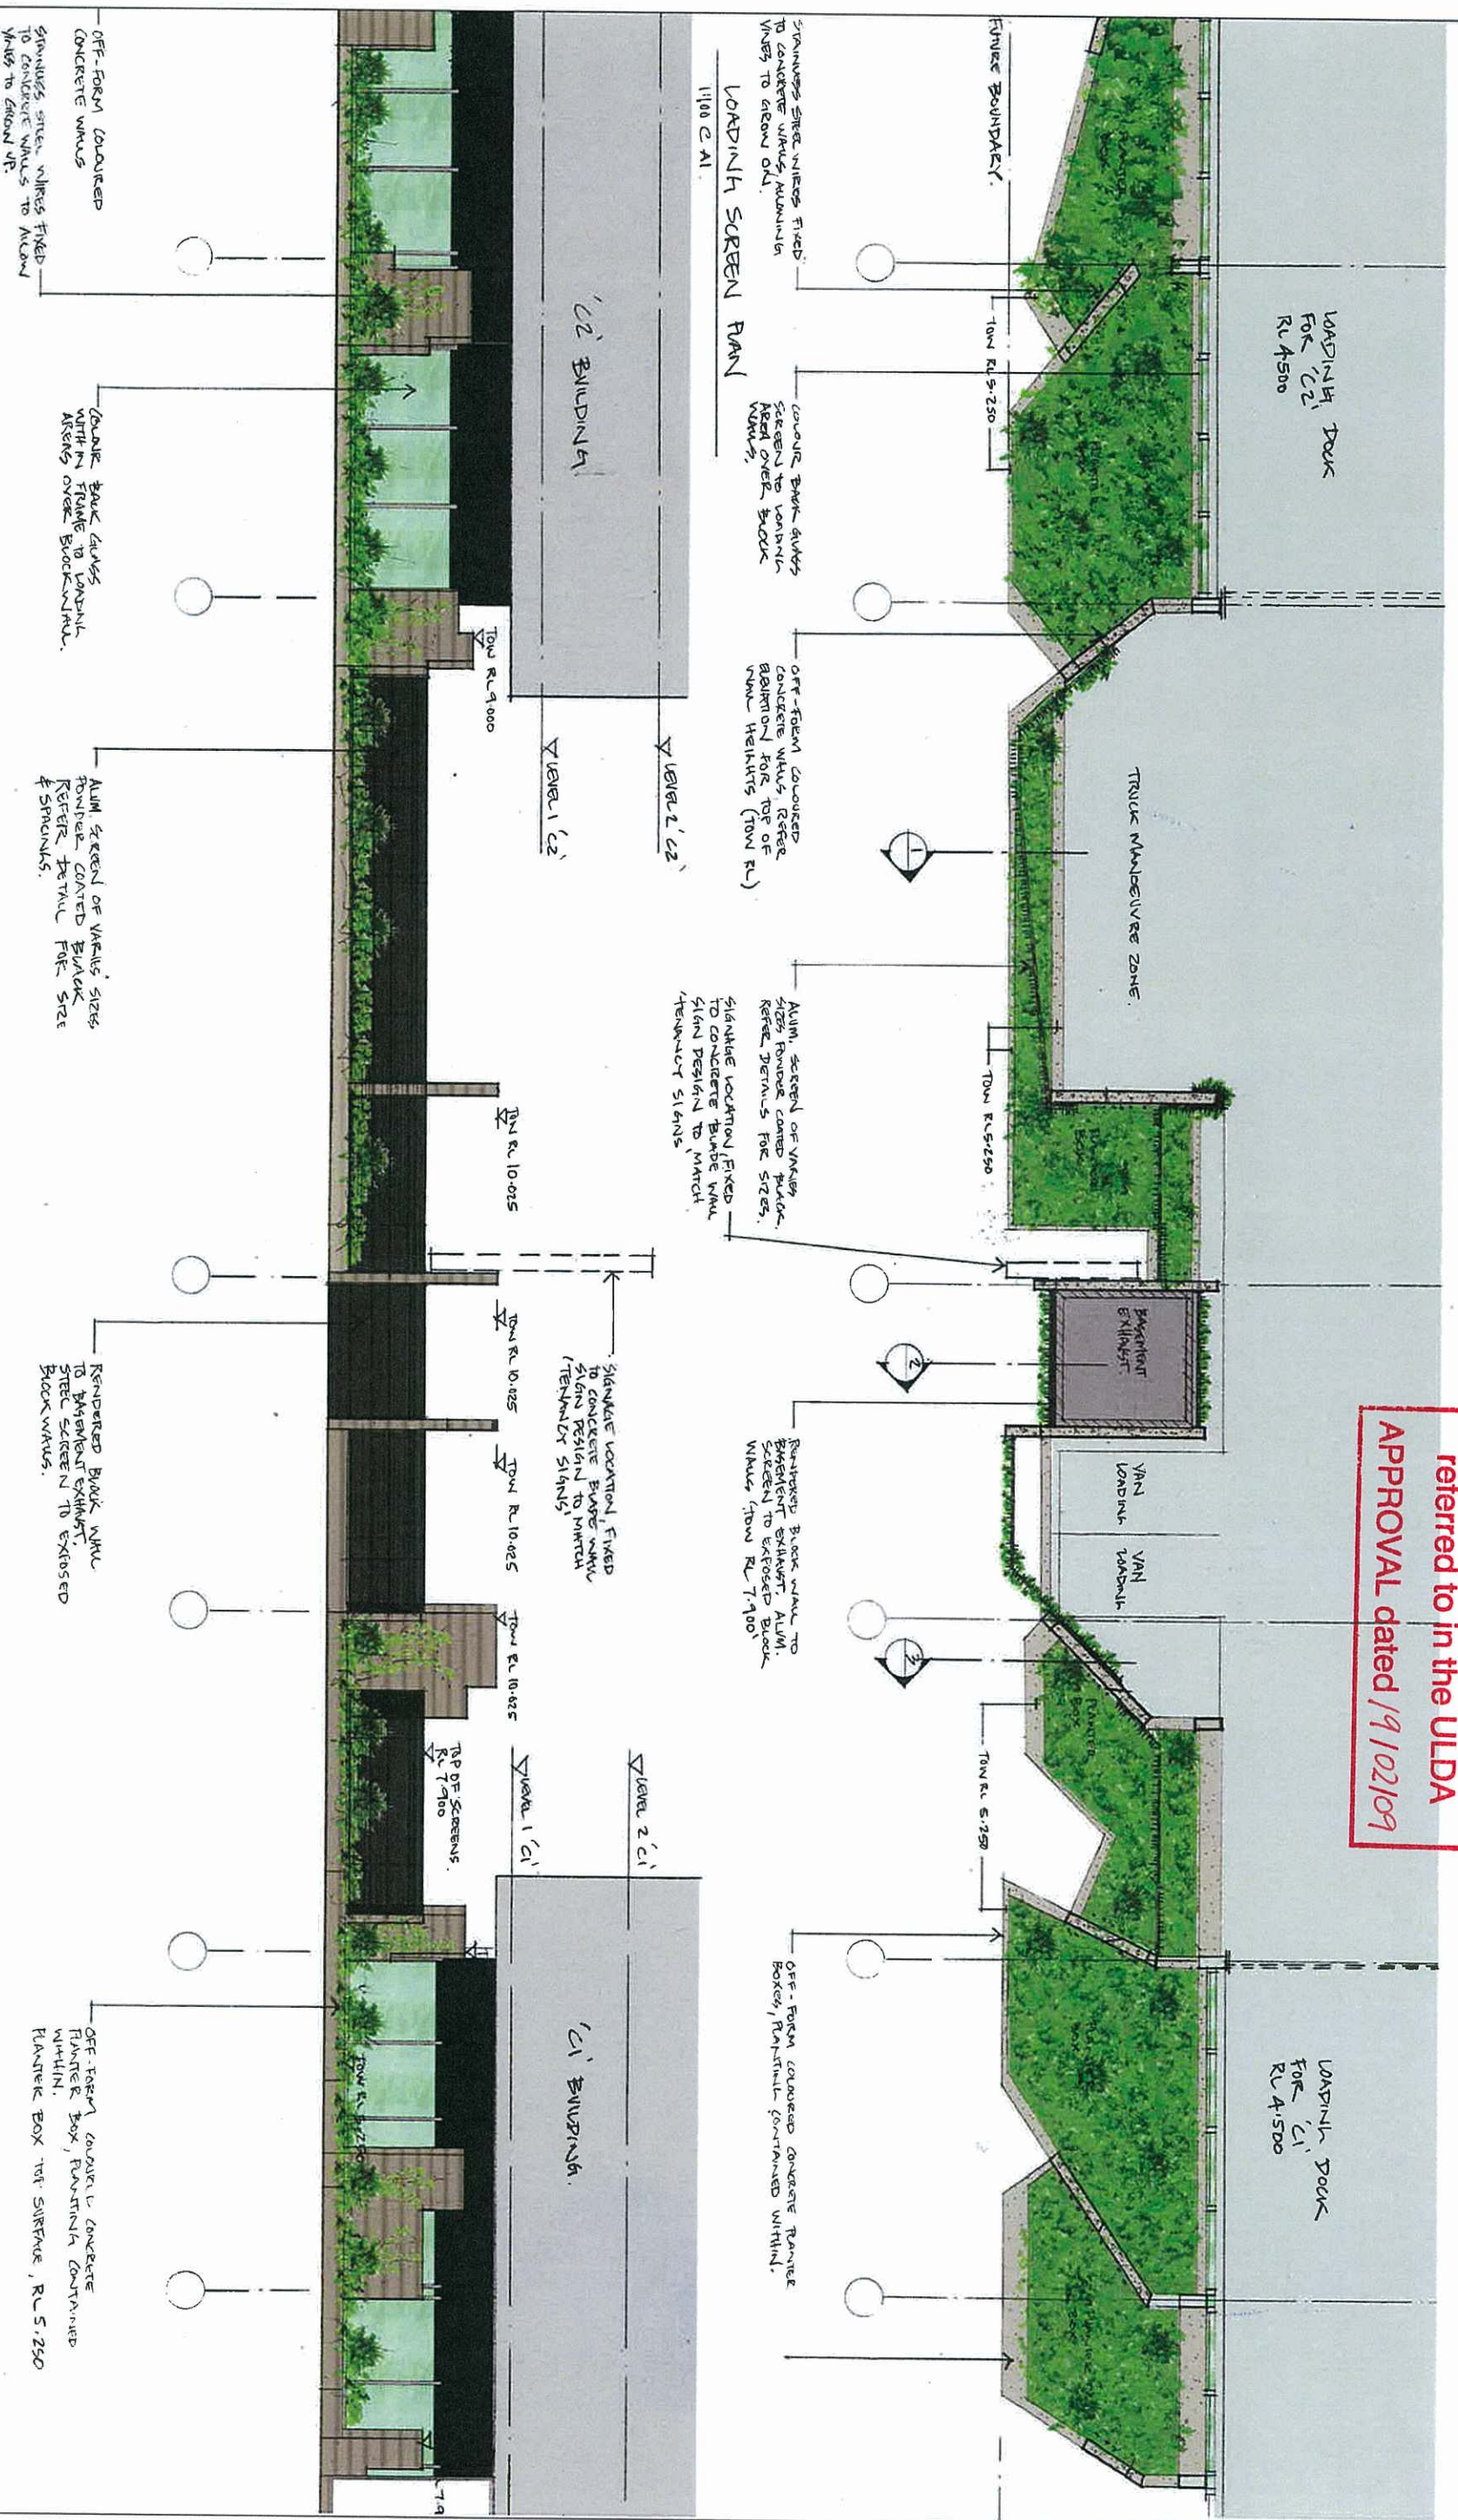[illegible]


Rev	Description	Qty	Unit	Date
1	ISSUED FOR INFORMATION	SD		22/06/08
2	DA ISSUE	SD		16/10/08/08
3	FOR INFORMATION	SD		11/11/08
4	WDC ISSUE	SD		28/11/08
5	U/LDS-RESUBMISSION	SD		06/12/08

[illegible]

Cox Rayner
Level 2, 2 Edward St, Brisbane QLD 4000 Australia
Tel: 617 3210 0044 Fax: 617 3210 0041
Email: info@brisbanecox.com.au
The Cox Group Pty Ltd A/CN 002 535 891

COX

Architectural Planning Urban design Product design Health facility design

JOINT VENTURE
PARTNERS

DeWine[®]

LIMITED

LEIGHTON PROPERTIES



Client	
Project	HAMILTON HARBOUR KINGSFORD SMITH DRIVE HAMILTON

Drinking Type

COMMERCIAL C1
GROUND FLOOR PLAN

Document Control Status

WDC ISSUE
NOT FOR CONSTRUCTION

Original Scale at A1:	North	Key Plan
		

QA Form No.	KA	Date	SEPT 2008
Drawing	SD	Date	
Coordinator		Date	
Proj. Architect	-	Date	
Proj. Director	-	Date	
Scale	AS NOTED	Project No.	408035
Drawing Number	A-C1-21-01	Revision	5

[illegible]

Level 2, 2 Edward St, Brisbane QLD 4000 Australia
Tel: 617 3210 0044 Fax: 617 3210 0541
Email: info@brisbane.cox.com.au
The Cox Group Pty Ltd ACN 002 335 891

COX

Architecture Planning Urban design Interior design Health facility design

PARTNERS
Deville[®]
 LIMITED
 LEIGHTON PROPERTIES

Project
HAMILTON HARBOUR
KINGSFORD SMITH DRIVE
HAMILTON

Drawing Title
COMMERCIAL C1
FLOOR PLAN - LEVEL 1

Document Control Status:
WDC ISSUE
NOT FOR CONSTRUCTION

Original Scale at A1:

North: Key Plan:



Drawn:	SD	Date:	SEPT 2008
Co-ordinated:		Date:	
Proj. Architect:	-	Date:	
Proj. Director:	-	Date:	
Scale:		Project No:	408035
AS NOTED		Revision:	6
Drawing Number:	A-C1-21-02		

Item Description	By Date	
1 ISSUED FOR INFORMATION	SD 22/05/08	
2 ISSUED FOR INFORMATION	SD 10/03/08	
3 DA ISSUE	SD 16/06/08	
4 ISSUED FOR INFORMATION	SD 11/11/08	
5 WORKSHEET	SD 29/11/08	
6 ULIA RE-EXAMINATION	SD 06/12/08	

[illegible]

Cox Rayner
Level 2, 2 Edward St, Brisbane QLD 4000 Australia
Tel: 617 3210 0944 Fax: 617 3210 0541
Email: info@coxrayner.com.au
The Cox Group Pty Ltd ACN 002 535 891

Architecture Planning Urban design Interior design Health facility design

DeVine
LIMITED
LEIGHTON PROPERTIES

Client: _____

Project
HAMILTON HARBOUR
KINGSFORD SMITH DRIVE
HAMILTON

Drawing Title
COMMERCIAL C1
FLOOR PLAN - LEVEL 2

WDC ISSUE
NOT FOR CONSTRUCTION


Original Scale 0: A1:

North:

Key Plan:



PLANS AND DOCUMENTS
referred to in the ULDA
APPROVAL dated 19/10/2019

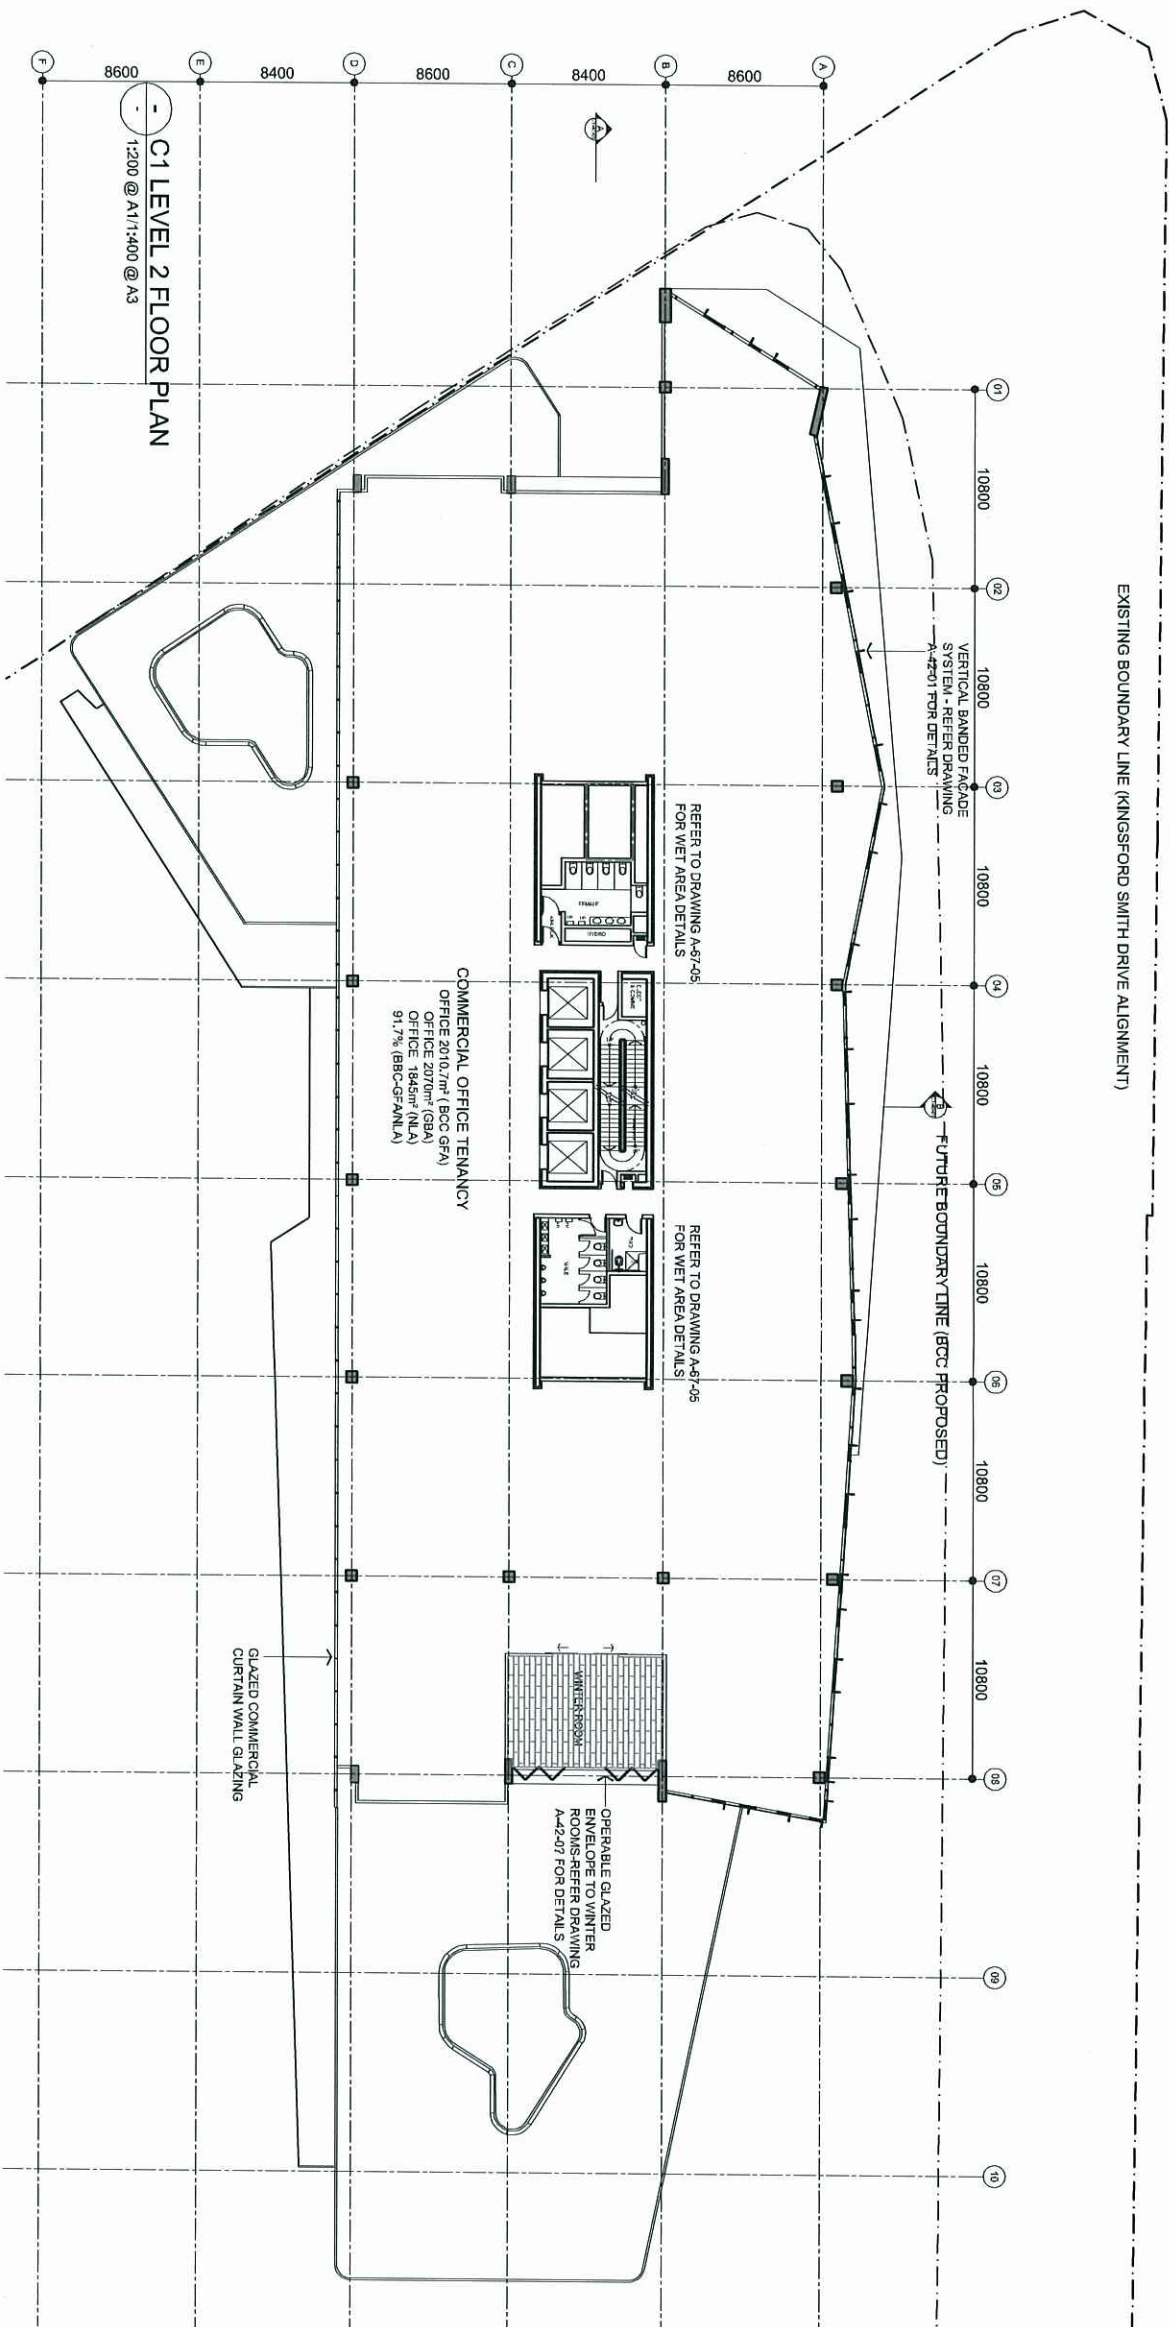

C1 LEVEL 2 FLOOR PLAN

1:200 @ A1/1:400 @ A3

Sceller: AS NOTED	Project No: 408035
Drawing Number: A-C1-21-03	Revision: 6

Rev	Description	By	Date
1	ISSUED FOR INFORMATION	SD	22.09.08
2	ISSUED FOR INFORMATION	SD	10.10.08
3	OA ISSUE	SD	17.10.08
4	ISSUED FOR INFORMATION	SD	11.11.08
5	MOD ISSUE	SD	29.11.08
6	LOA RE-SUBMISSION	SD	06.12.08

Cox Rayner
Level 2, 2 Edward St, Brisbane QLD 4000 Australia
Tel: 617 3210 0644 Fax: 617 3210 0641
Email: info@brisbane.cox.com.au
The Cox Group Pty Ltd A/CN 002 535 891

Architecture Planning Urban design Interior design Health facility design

JOINT VENTURE PARTNERS



LIMITED
LEIGHTON PROPERTIES

Client

Project
HAMILTON HARBOUR
KINGSFORD SMITH DRIVE
HAMILTON

COMMERCIAL C1
LEVEL 3 FLOOR PLAN

Document Control Status:
WDC ISSUE
NOT FOR CONSTRUCTION


Original Scale at A1

North: Key Plan



Date:	SD	Date:	SEPT 2008
Co-ordinator:		Date:	
Proj. Architect:	-	Date:	
Proj. Director:	*	Date:	
Scale:		Project No:	408035
AS NOTED		Revision:	6
Drawing Number:	A-C1-21-04		

PLANS AND DOCUMENTS
referred to in the ULDA
APPROVAL dated 19/02/09

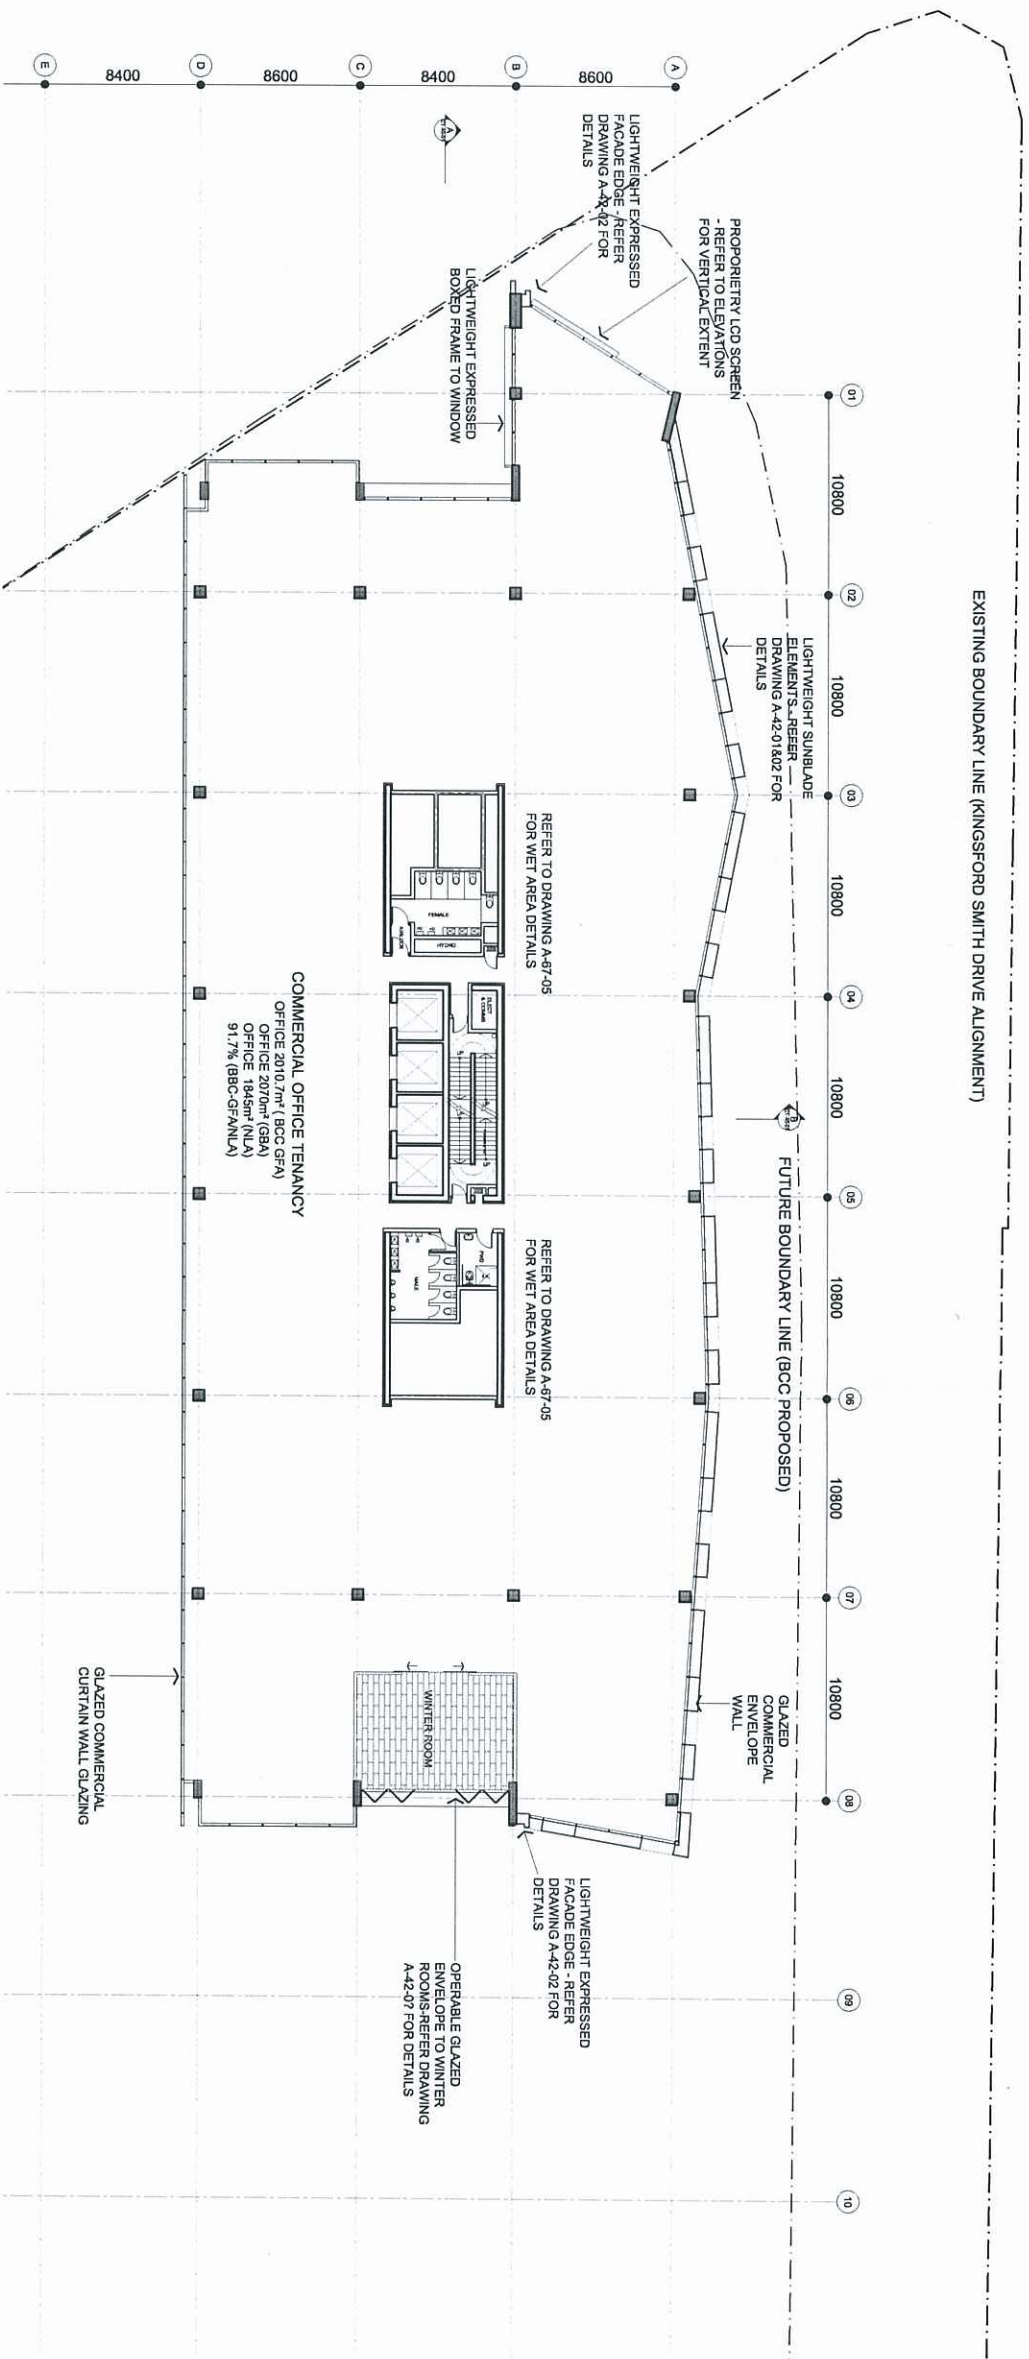

PLANS AND DOCUMENTS
referred to in the ULDA
APPROVAL dated 19/10/2019

REVISIONS			
Rev#	Description	By	Date
1	ISSUED FOR INFORMATION	SD	22.09.08
2	ISSUED FOR INFORMATION	SD	10.10.08
3	PLAN REVISED	SD	31.10.08
4	ISSUED FOR INFORMATION	SD	11.11.08
5	AMENDMENTS REVISED, WINTER ROOM	SD	18.11.08
6	DELETED		
7	WDC ISSUE	SD	23.11.08
8	ULDA RE-SUBMISSION	SD	08.12.08
9			
10			
11			
12			
13			
14			
15			

Cox Bayne
Level 3, 2, Edward St, Brisbane QLD 4000 Australia
Tel: 617 32310000 Fax: 617 3210 5541
Email: info@coxbayne.com.au
The Cox Group Pty Ltd ACN 002 535 581

Architectural Planning Urban design Interior design Health facility design
COX BAYNE
PARTNERS
Cox Bayne
LIMITED
LEGION PROPERTIES

Client
Project
HAMILTON HARBOUR
KINGSFORD SMITH DRIVE
HAMILTON

Drawing Title
**COMMERCIAL C1
TYPICAL FLOOR PLAN
LEVELS 5-9**

Document Control Status:
**WDC ISSUE
NOT FOR CONSTRUCTION**

Original Scale at A1:

North: Key Plan:

CAO File No:	K1	Date:	SEPT 2008
Drawn:	SD	Date:	
Co-ordinated:		Date:	
Proj. Architect:		Date:	
Proj. Director:		Date:	
Scale:	AS NOTED	Project No:	408035
Drawing Number:	A-C1-21-06	Revision:	7

