


**Cancelling Lot 3102 on SP338330,
and Lot 3007 on SP333767**

 **Area of New Road
10.4ha**

**PLANS AND DOCUMENTS
referred to in the PDA
DEVELOPMENT APPROVAL**

Approval no: DEV2024/1503
Date: 28 June 2024

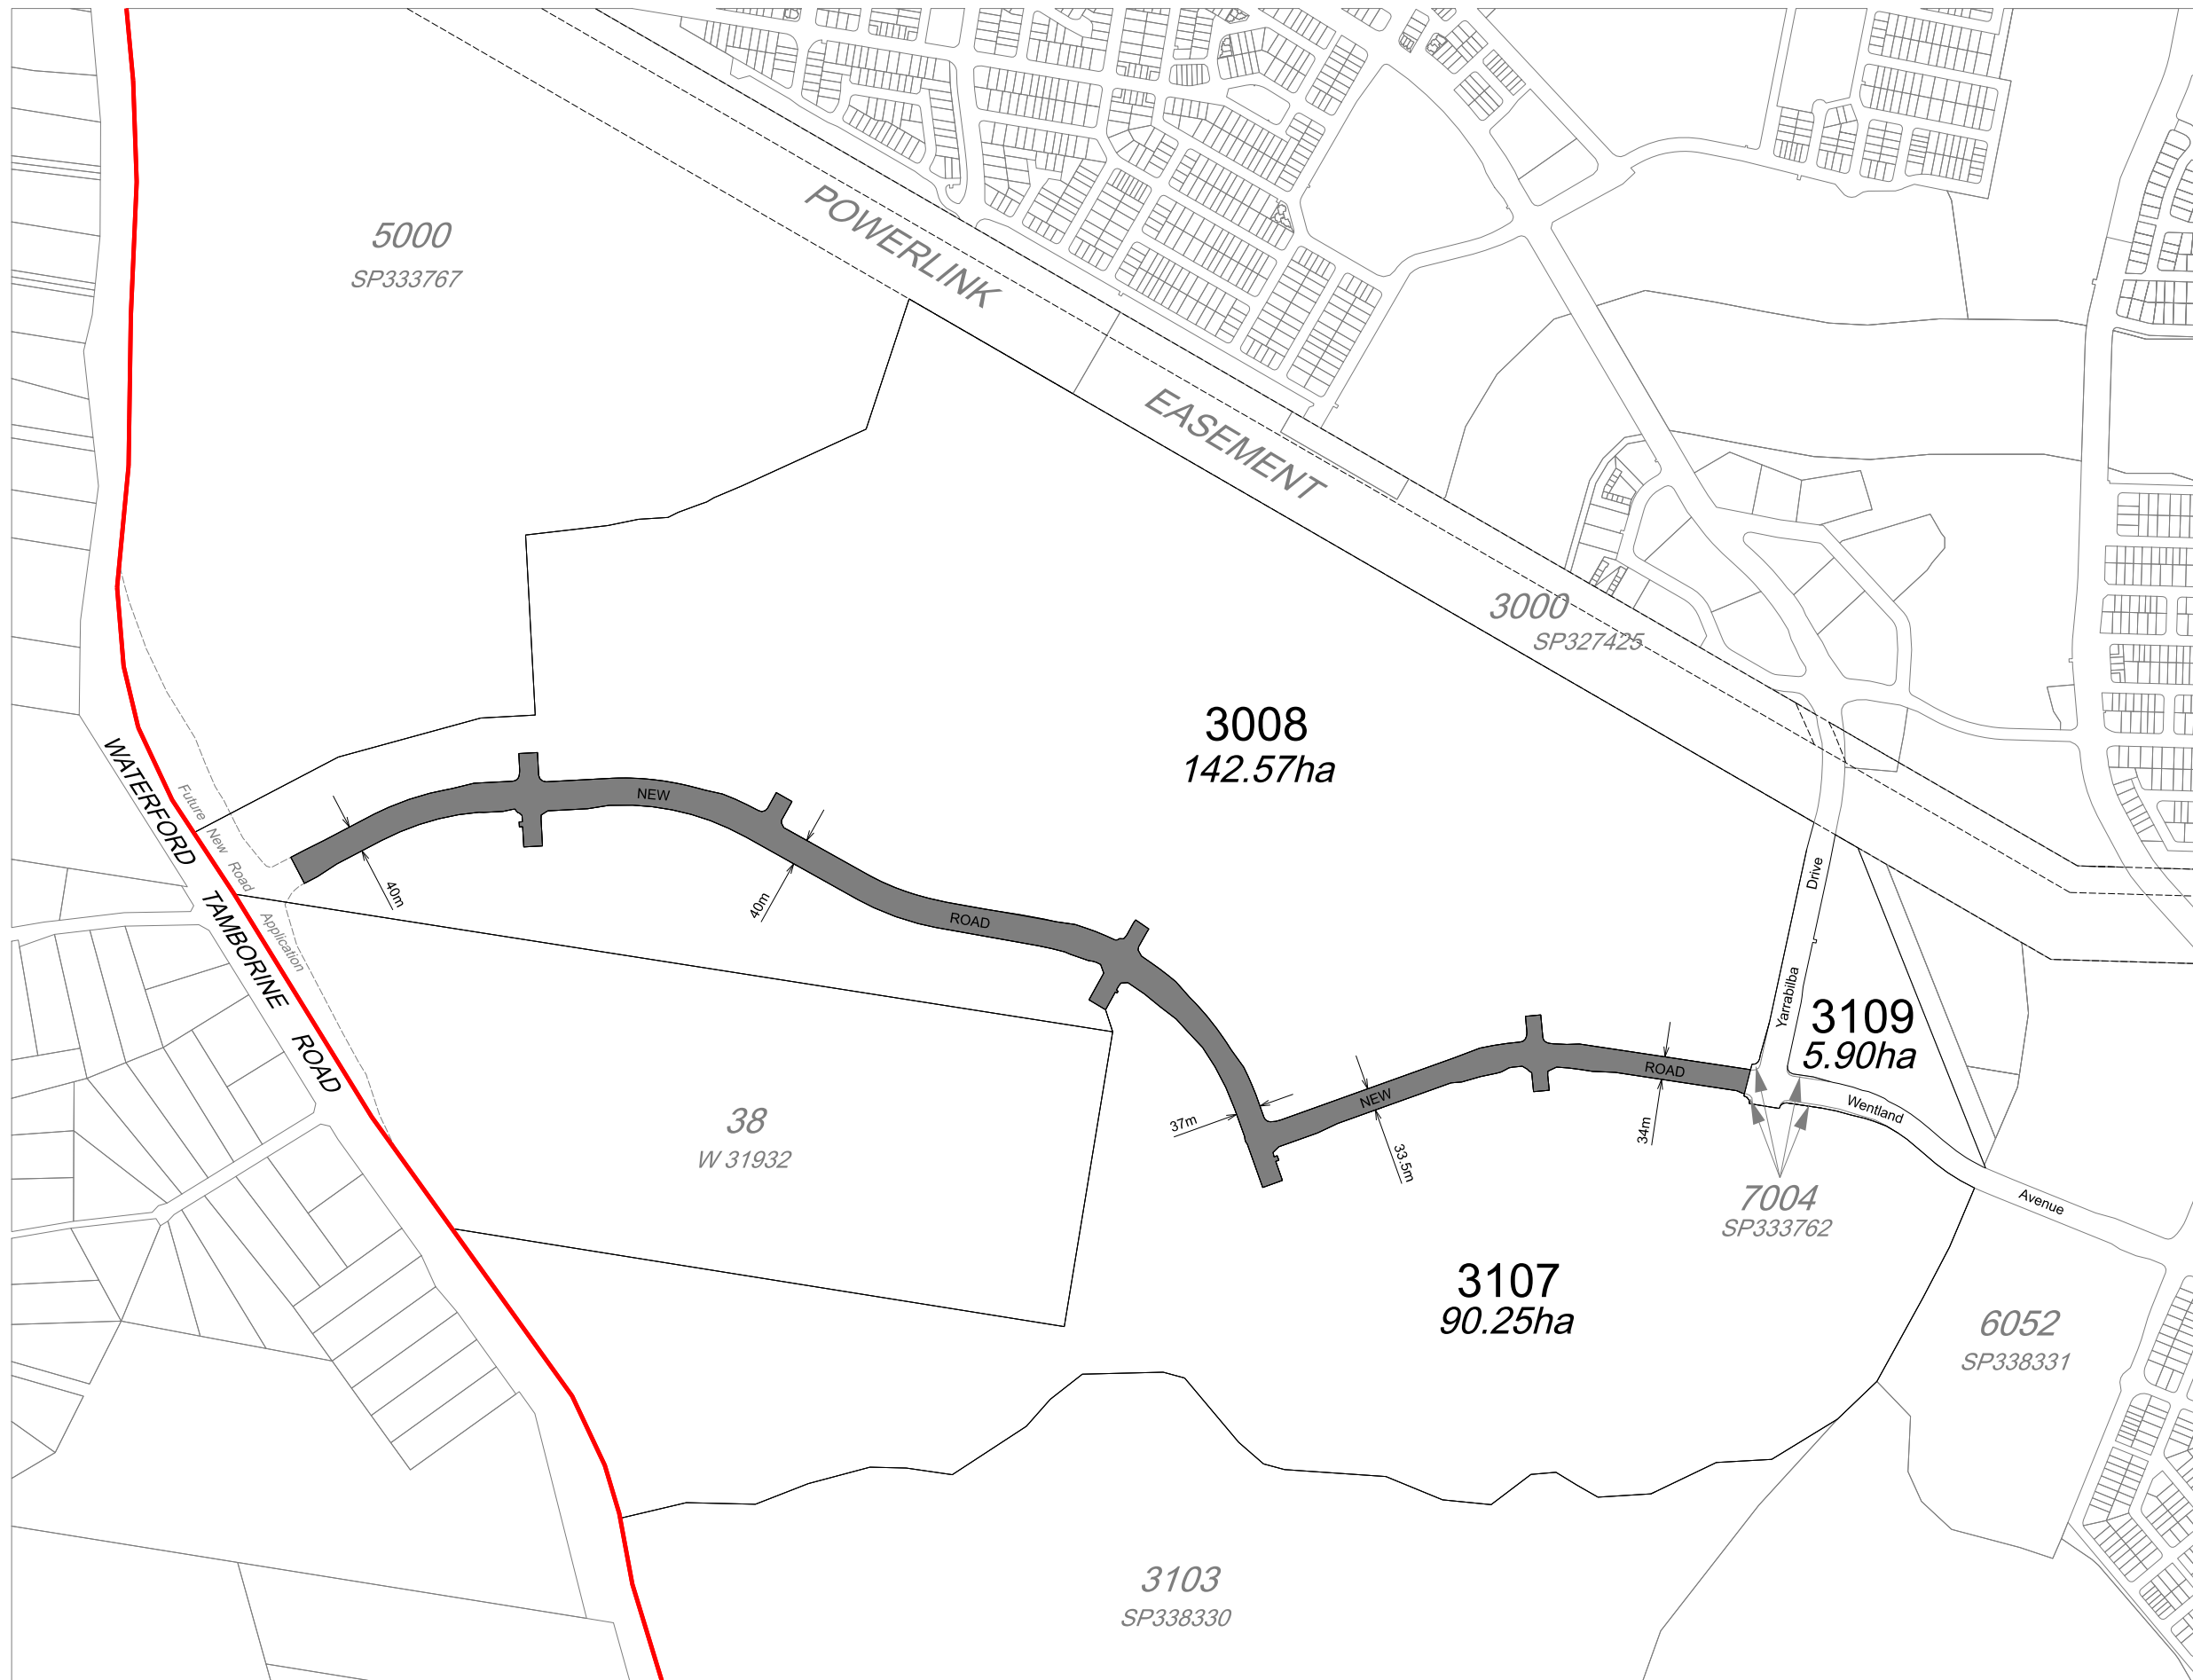

YARRABILBA - EAST-WEST ROAD RECONFIGURATION OF A LOT - APPLICATION ONE

NOTE: This plan is indicative only, and specific uses, road alignment, boundaries, setbacks, and building layout shown may vary due to detailed design consideration. ©2017 Lendlease Communities (Australia). All rights reserved. Except as permitted by Lendlease, no part of this publication may be reproduced or distributed in any form or by any means, or stored in a database or retrieval system, without the permission of Lendlease.

0 100 200 300 400 500m
Scale 1:10,000 at A3

