


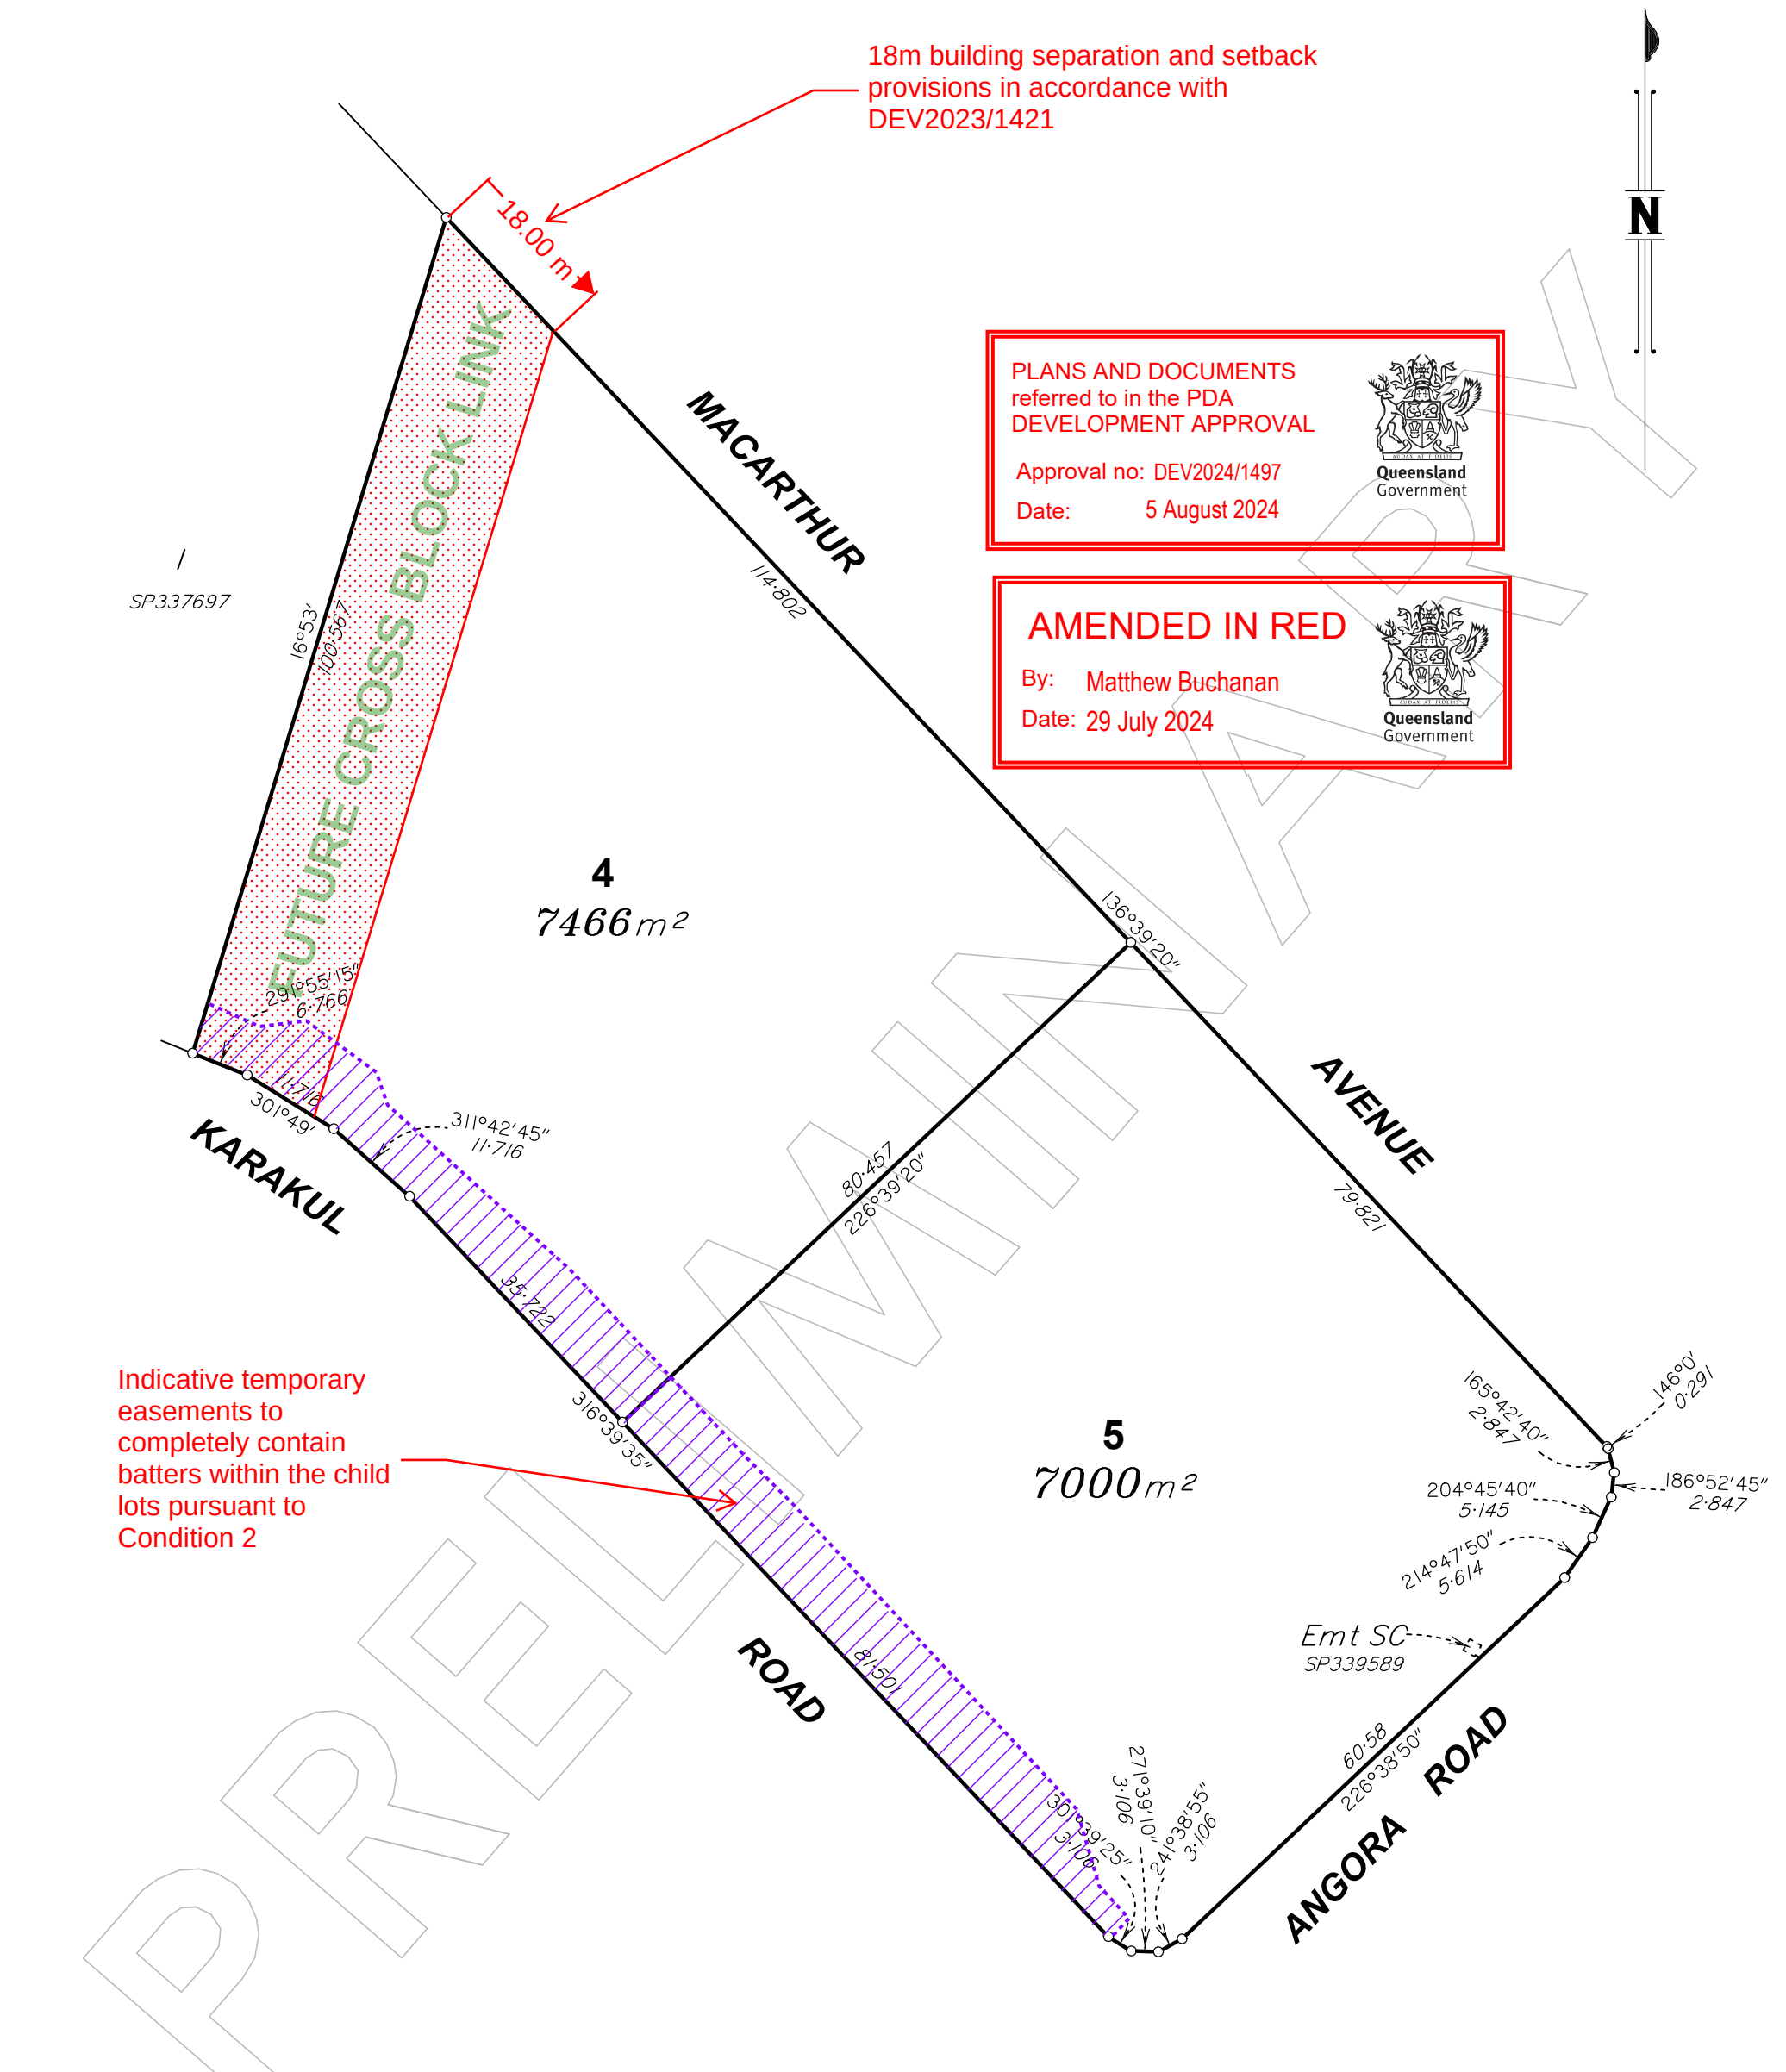

PLANS AND DOCUMENTS referred to in the PDA DEVELOPMENT APPROVAL

Approval no: DEV2024/1497

Date: 5 August 2024

Queensland Government

AMENDED IN RED

By: Matthew Buchanan

Date: 29 July 2024

Queensland Government

PRELIMINARY STATUS

ALL DIMENSIONS AND AREAS ON THIS PLAN ARE SUBJECT TO SURVEY AND REQUIREMENTS FOR LODGEMENT OF SURVEY PLANS IN THE DEPARTMENT OF NATURAL RESOURCES, MINES AND ENERGY.

Level 1
18 Little Cribb St, Milton
Queensland 4064
p: (07) 3842 1000
f: (07) 3842 1001
e: info@landpartners.com.au
w: www.landpartners.com.au

LANDPARTNERS
built environment consultants

bsi ISO 9001 Quality Management

Plan of Lots 4 & 5

Cancelling Lot 5 on SP337697

LOCAL GOVERNMENT: BRISBANE C.C. LOCALITY: HAMILTON

Meridian: SP326594

Survey Records: No

Scale: 1:750

Format: STANDARD

PRELIMINARY
SP346185

BRMM7695-000-417-1 SP346185