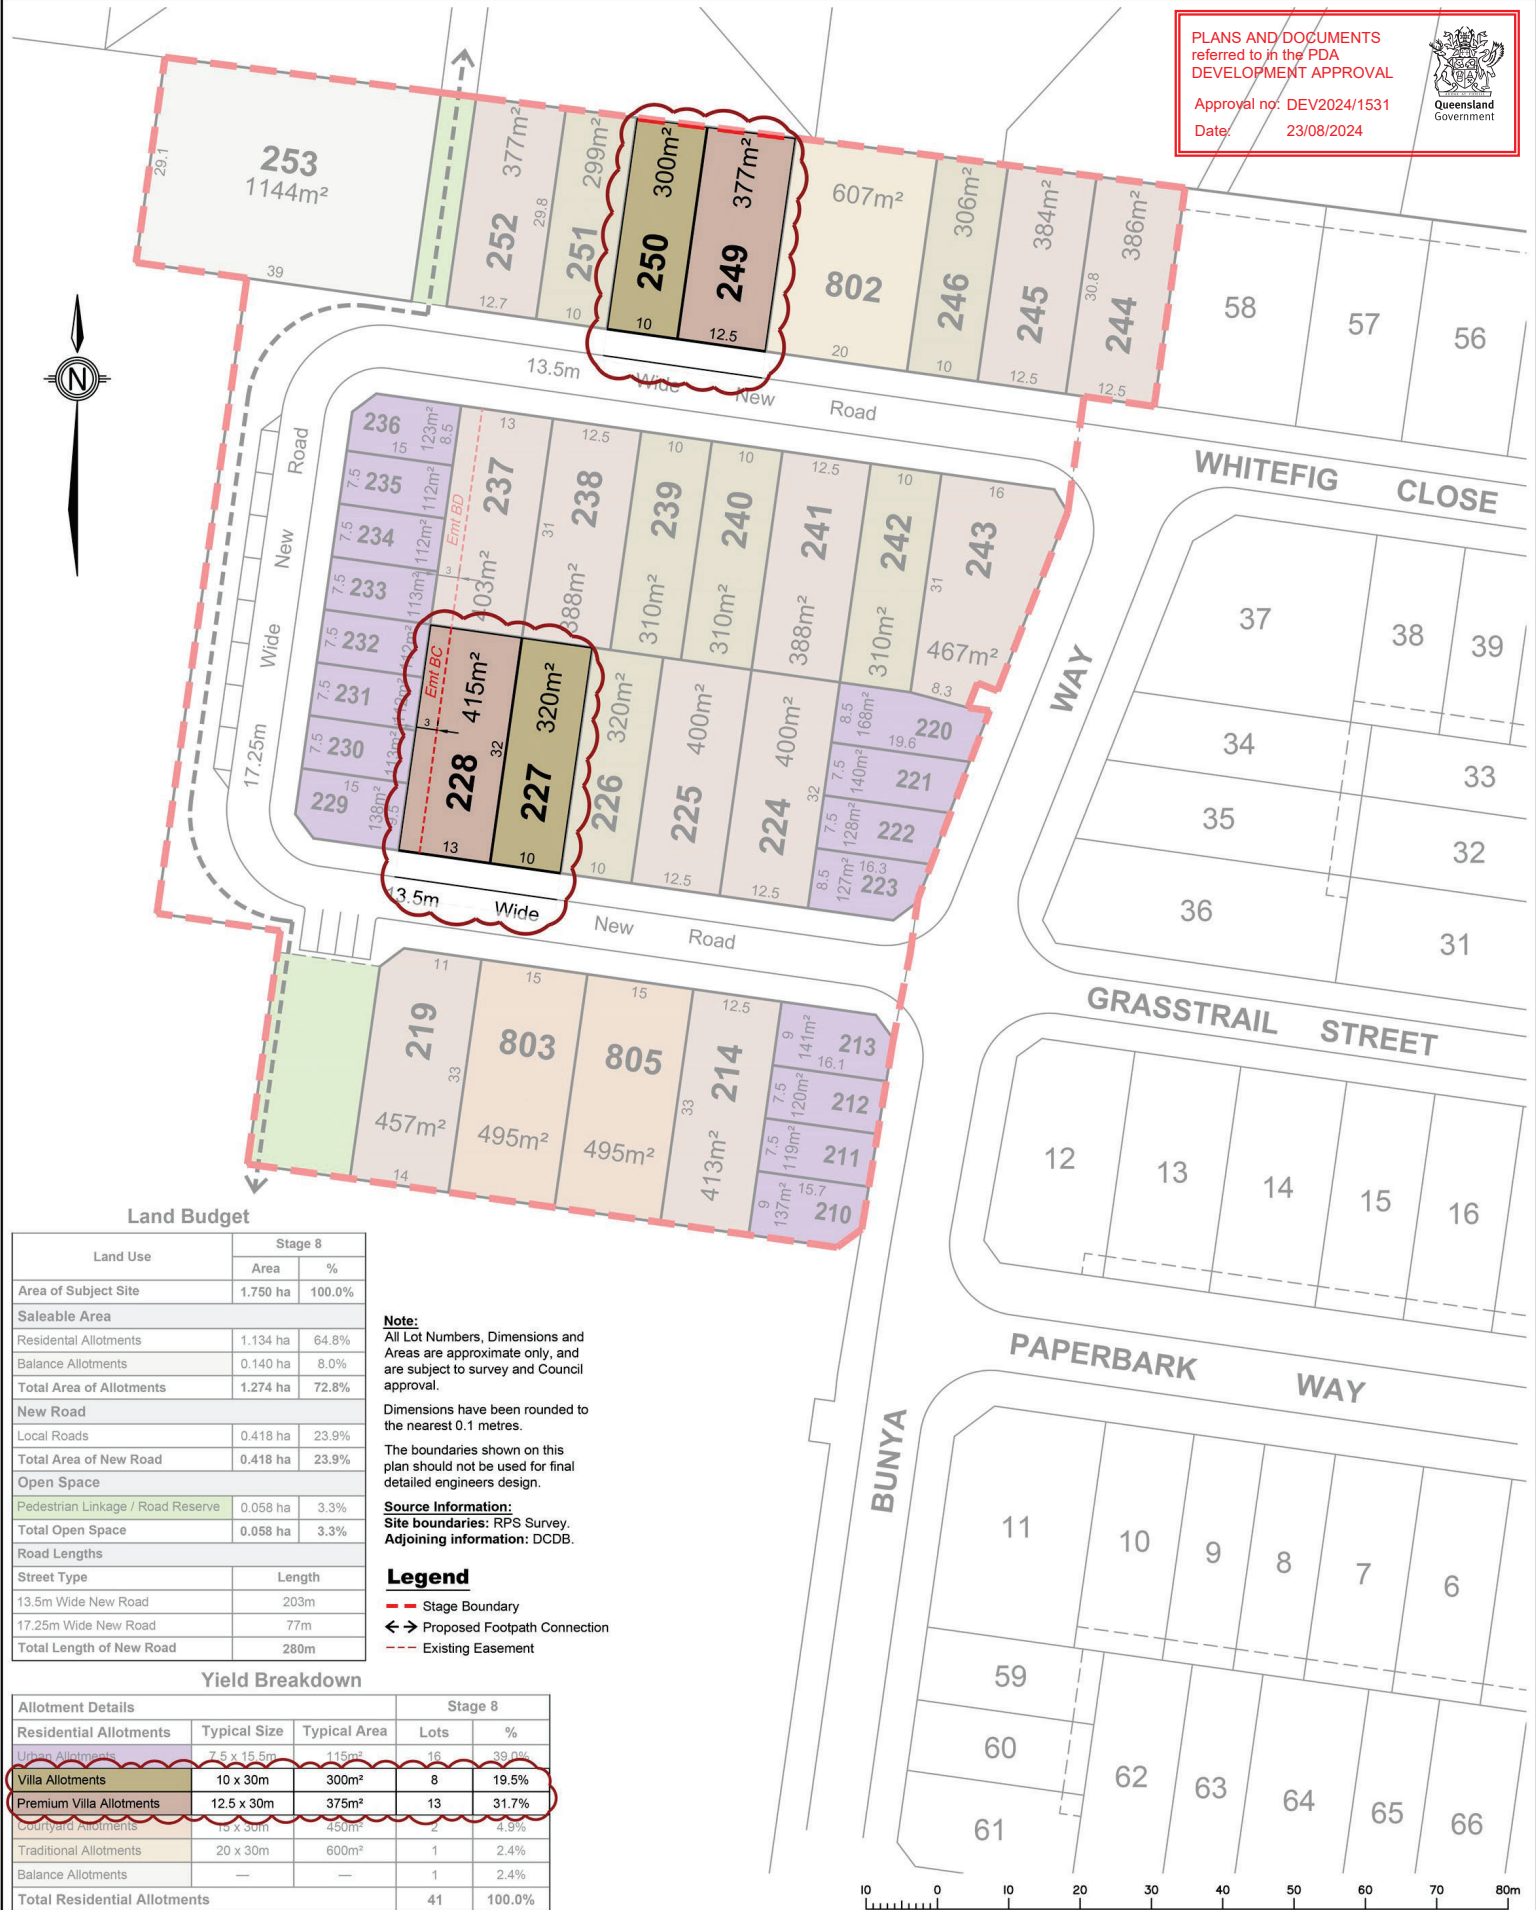


**PROJECT**
**WOODLANDS
ANDERGROVE**

Job Ref. 118709 Date 15 JULY 2024

Comp By. WNW/MD DWG Name. 118709-02-PROP

Checked By. DG/MD Locality ANDERGROVE

Local Authority ECONOMIC DEVELOPMENT QUEENSLAND

CLIENT**ECONOMIC
DEVELOPMENT QUEENSLAND****PLAN OF SUBDIVISION
STAGE 8 - LOTS 227, 228, 249 & 250
ALLOTMENT LAYOUT
CANCELLING LOT 1 ON SP 255624**© COPYRIGHT PROTECTS THIS PLAN
Unauthorised reproduction or amendment
not permitted. Please contact the author.Scale
1 : 750Sheet
A3Plan Ref
118709 - 02Rev
IRPS Australia East Pty Ltd
ACN 140 292 762
ABN 44 140 292 762URBAN DESIGN
Level 4 HQ South
520 Wickham Street
PO Box 1559
Fortitude Valley QLD 4006T +61 7 3539 9500
W rpsgroup.com.au