


GOLD COAST

SIGNAGE PACK / TENANTS

v2

13/09/24

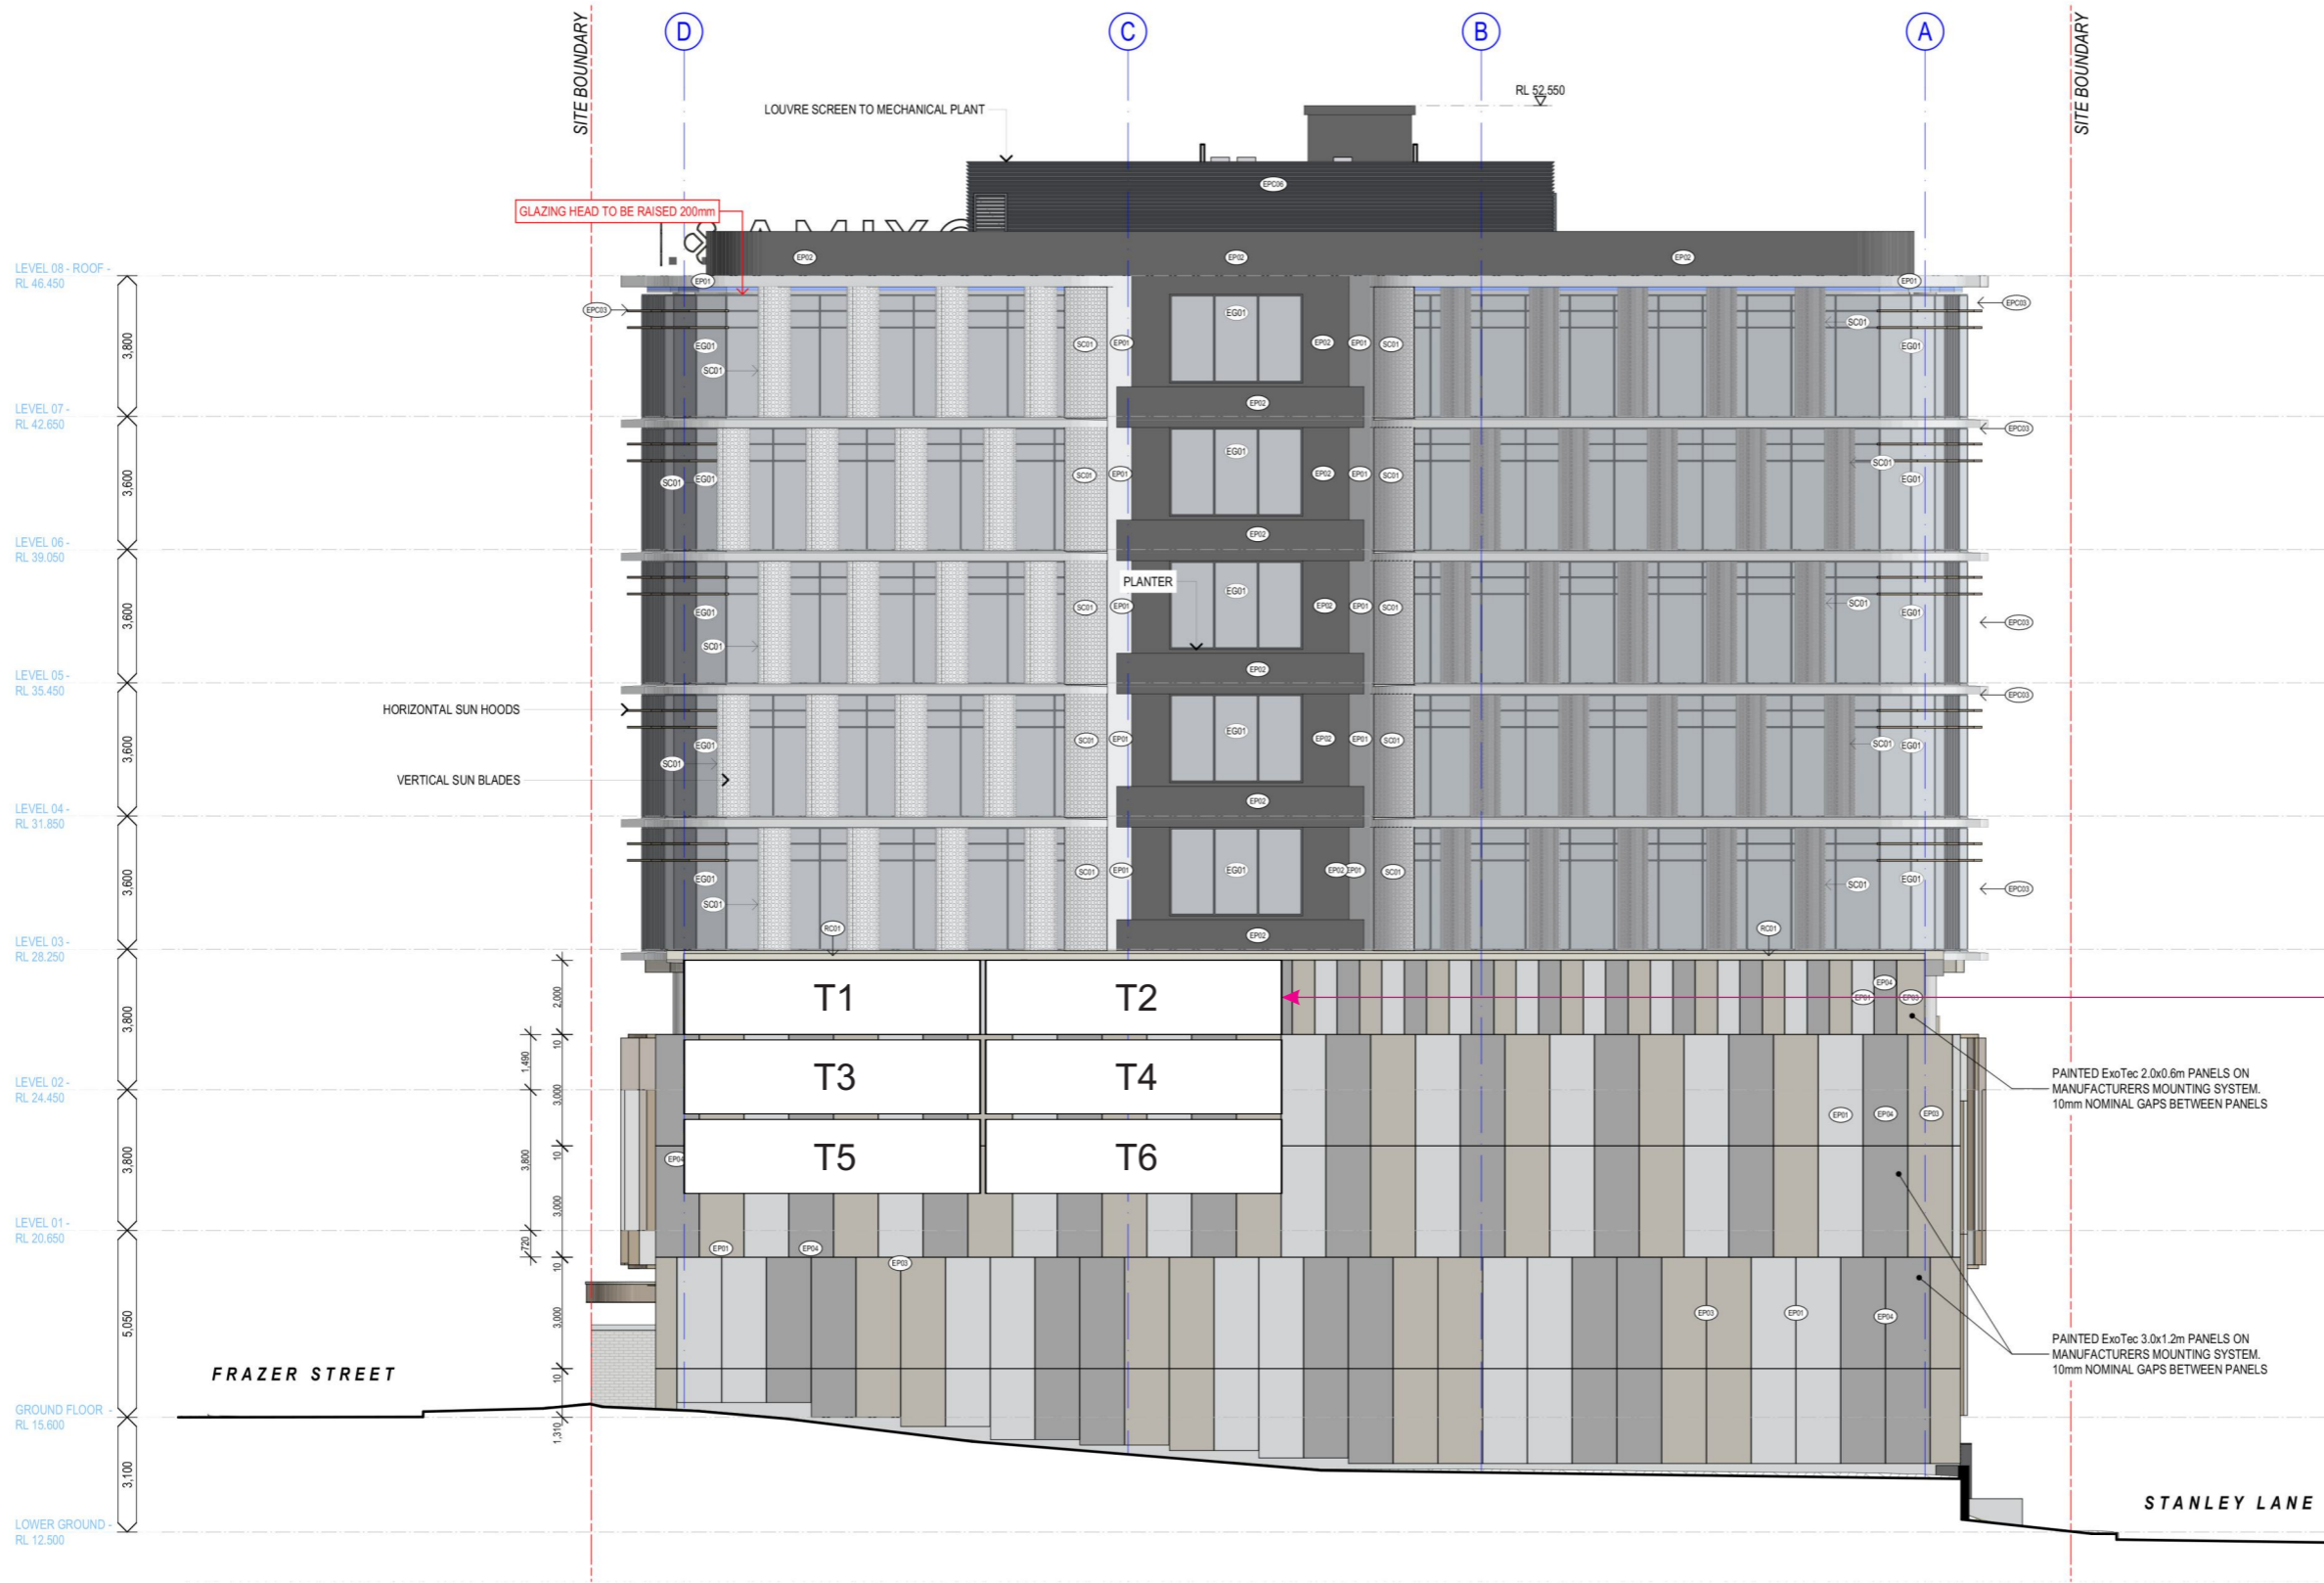

1

ILLUMINATED

SIGNAGE ZONE

EACH BOX IS 8000MM (W) X 2000MM (H)
= 16 SQM EACH

OVERALL SPAN 16,150MM (W) X 6300MM (H)
= 96 SQM TOTAL

TENANT ID KEY

T1 • TBC
T2 • TBC
T3 • TBC
T4 • TBC
T5 • TBC
T6 • TBC

ILLUMINATED LIGHTBOX SPECS

- Flexface lightboxes (200mm deep)
- LED internally illuminated

NOTE: All signage indicative only.
Subject to final tenant allocation.
Subject to site survey including sightlines.