


architectus
 Architectus Australia Pty Ltd is the owner of the copyright subsisting in these drawings, plans, designs and specifications. They must not be used, reproduced or copied, in whole or in part, nor may the information, ideas and concepts therein contained (which are confidential to Architectus Australia Pty Ltd) be disclosed to any person without the prior written consent of that company.

Nominated Architect
 Ray Brown, NSWARB 6359

Do not scale drawings. Verify all dimensions on site

issue	amendment	date
P6	ISSUE FOR COORDINATION	02.12.2022
P7	OWNERS CONSENT ISSUE	06.12.2022
1	DEVELOPMENT APPLICATION ISSUE	14.12.2022
3	DEVELOPMENT APPLICATION REISSUE	24.04.2023

PLANS AND DOCUMENTS referred to in the PDA DEVELOPMENT APPROVAL
 Approval no: DEV2023/1374
 Date: 06-Nov-2023



Henning Larsen
 HENNING LARSEN
 Vesterbrogade 76
 1620 Copenhagen V
 Denmark
 T (+45) 8233 3000
 www.henninglarsen.com

architectusTM
 Adelaide
 Brisbane
 Melbourne
 Sydney
 Perth

Architectus Brisbane
 Level 2, 79 Adelaide Street
 Brisbane QLD 4000
 T (61 7) 3221 6077
 brisbane@architectus.com.au
 ABN 90 131 245 684

project
 101 ALBERT STREET, BRISBANE


phase
 DEVELOPMENT APPLICATION

drawing
 DETAIL SECTION - GROUND RAMP AND STAIR ACCESS SECTION

drawn	TC	drawing no. short	DA2704
checked	KN	drawing no. long	ALB-ARC-DRW-DA2704
sheet issue date	15/11/2022	scale	1:50@A1
project no	200048.00	issue	3

DRAWING COLOUR CODED - PRINT ALL COPIES IN COLOUR.

issue	amendment	date
P6	ISSUE FOR COORDINATION	02.12.2022
P7	OWNERS CONSENT ISSUE	08.12.2022
1	DEVELOPMENT APPLICATION ISSUE	14.12.2022
3	DEVELOPMENT APPLICATION REISSUE	24.04.2024
4	AMENDED ARCHITECTURAL PLANS	10.07.2024

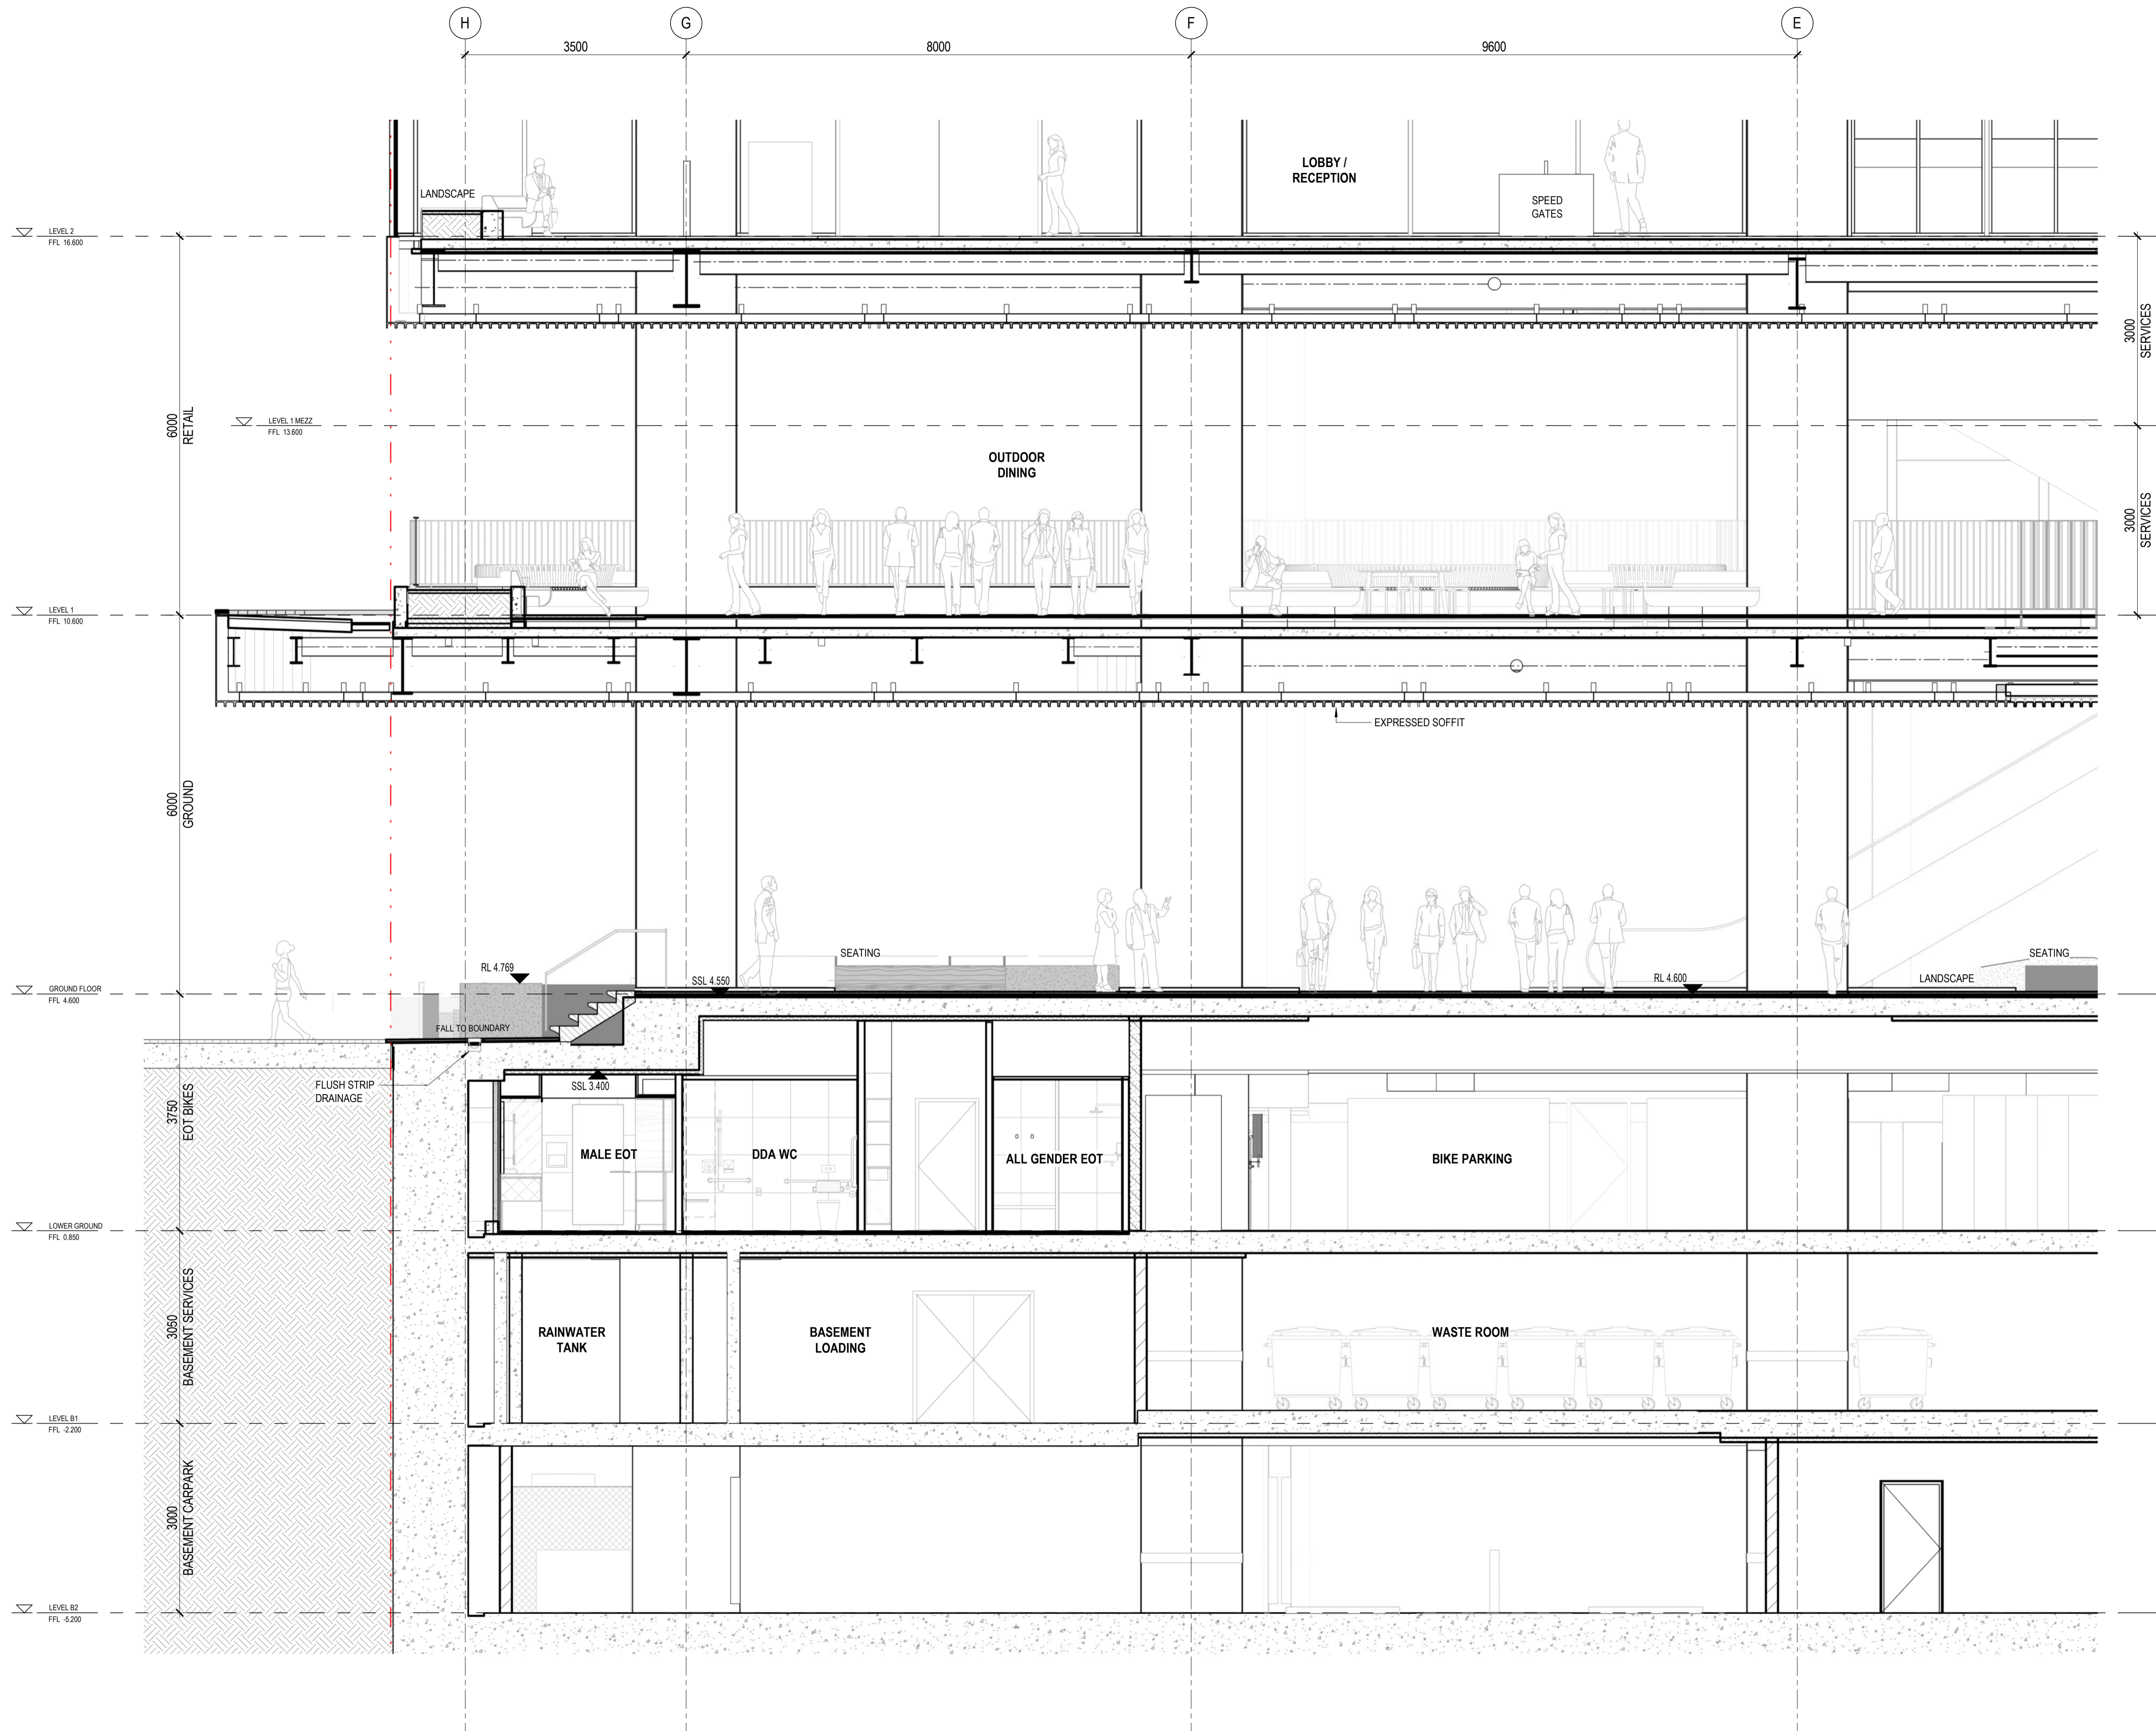

DRAWING COLOUR CODED - PRINT ALL COPIES IN COLOUR.

Henning Larsen

HENNING LARSEN
Vesterbrogade 76
1620 Copenhagen V
Denmark
T (+45) 8233 3000
www.henninglarsen.com

architectus™

Adelaide
Brisbane
Melbourne
Sydney
Perth

Architectus Brisbane
Level 2, 79 Adelaide Street
Brisbane QLD 4000
T (61 7) 3221 6077
brisbane@architectus.com.au
ABN 90 131 245 684

project
101 ALBERT STREET, BRISBANE

phase
DESIGN DEVELOPMENT

drawing
DETAIL SECTION - GROUND RAMP AND STAIR ACCESS SECTION

drawn TC
checked CO
sheet issue date 04/08/23
scale 1 : 50
project no 200048.00

drawing no. short DA2704
drawing no. long ALB-ARC-DWG-AR-DA2704
issue

Architectus Australia Pty Ltd is the owner of the copyright subsisting in these drawings, plans, designs and specifications. They must not be used, reproduced or copied, in whole or in part, nor may the information, ideas and concepts therein contained (which are confidential to Architectus Australia Pty Ltd) be disclosed to any person without the prior written consent of that company.

Nominated Architect
Ray Brown, NSWARB 6359

Do not scale drawings. Verify all dimensions on site

issue	amendment	date
P6	ISSUE FOR COORDINATION	02.12.2022
P7	OWNERS CONSENT ISSUE	06.12.2022
1	DEVELOPMENT APPLICATION ISSUE	14.12.2022



ARTIST IMPRESSION ONLY

City view

PLANS AND DOCUMENTS referred to in the PDA DEVELOPMENT APPROVAL
Approval no: DEV2023/1374
Date: 06-Nov-2023



Henning Larsen

HENNING LARSEN
Vesterbrogade 76
1620 Copenhagen V
Denmark
T (+45) 8233 3000
www.henninglarsen.com

architectus™

Adelaide
Brisbane
Melbourne
Sydney
Perth

Architectus Brisbane
Level 2, 79 Adelaide Street
Brisbane QLD 4000
T (61 7) 3221 6077
brisbane@architectus.com.au
ABN 90 131 245 684

project
101 ALBERT STREET, BRISBANE

phase
DEVELOPMENT APPLICATION

drawing

PERSPECTIVES - AERIAL

drawn	VOLI	drawing no. short	DA3601
checked	JFLI	drawing no. long	ALB-ARC-DRW-DA3601
sheet issue date	11/03/22		
scale	@A1	issue	
project no	200048.00		1

DRAWING COLOUR CODED - PRINT ALL COPIES IN COLOUR.

Do not scale drawings. Verify all dimensions on site

issue	amendment	date
P6	ISSUE FOR COORDINATION	02.12.2022
P7	OWNERS CONSENT ISSUE	06.12.2022
1	DEVELOPMENT APPLICATION ISSUE	14.12.2022
3	DEVELOPMENT APPLICATION REISSUE	24.04.2023



ARTIST IMPRESSION ONLY

View from Albert street - Podium

PLANS AND DOCUMENTS referred to in the PDA DEVELOPMENT APPROVAL
Approval no: DEV2023/1374
Date: 06-Nov-2023



Henning Larsen

HENNING LARSEN
Vesterbrogade 76
1620 Copenhagen V
Denmark
T (+45) 8233 3000
www.henninglarsen.com

architectus™

Adelaide
Brisbane
Melbourne
Sydney
Perth

Architectus Brisbane
Level 2, 79 Adelaide Street
Brisbane QLD 4000
T (61 7) 3221 6077
brisbane@architectus.com.au
ABN 90 131 245 684

project
101 ALBERT STREET, BRISBANE

phase
DEVELOPMENT APPLICATION

drawing
PERSPECTIVES - ALBERT ST
PODIUM VIEW

drawn	VOLI	drawing no. short	DA3602
checked	JFLI	drawing no. long	ALB-ARC-DRW-DA3602
sheet issue date	11/03/22		
scale	@A1	issue	
project no	200048.00		3

DRAWING COLOUR CODED - PRINT ALL COPIES IN COLOUR.

Do not scale drawings. Verify all dimensions on site

issue	amendment	date
P6	ISSUE FOR COORDINATION	02.12.2022
P7	OWNERS CONSENT ISSUE	06.12.2022
1	DEVELOPMENT APPLICATION ISSUE	14.12.2022



ARTIST IMPRESSION ONLY

View from Albert street / Mary street corner - Podium

PLANS AND DOCUMENTS
referred to in the PDA
DEVELOPMENT APPROVAL
Approval no: DEV2023/1374
Date: 06-Nov-2023



**Henning
Larsen**

HENNING LARSEN
Vesterbrogade 76
1620 Copenhagen V
Denmark
T (+45) 8233 3000
www.henninglarsen.com

architectus™

Adelaide
Brisbane
Melbourne
Sydney
Perth

Architectus Brisbane
Level 2, 79 Adelaide Street
Brisbane QLD 4000
T (61 7) 3221 6077
brisbane@architectus.com.au
ABN 90 131 245 684

project
101 ALBERT STREET, BRISBANE

phase
DEVELOPMENT APPLICATION

drawing
PERSPECTIVES - ALBERT & MARY
PODIUM VIEW

drawn VOLI drawing no. short DA3603

checked JFLI drawing no. long ALB-ARC-DRW-DA3603

sheet issue date 11/03/22

scale @A1 issue

project no 200048.00 1

DRAWING COLOUR CODED - PRINT ALL COPIES IN COLOUR.

Do not scale drawings. Verify all dimensions on site

issue	amendment	date
P6	ISSUE FOR COORDINATION	02.12.2022
P7	OWNERS CONSENT ISSUE	06.12.2022
1	DEVELOPMENT APPLICATION ISSUE	14.12.2022



ARTIST IMPRESSION ONLY

View from Albert street spine into civic space

PLANS AND DOCUMENTS referred to in the PDA DEVELOPMENT APPROVAL
Approval no: DEV2023/1374
Date: 06-Nov-2023



Henning Larsen

HENNING LARSEN
Vesterbrogade 76
1620 Copenhagen V
Denmark
T (+45) 8233 3000
www.henninglarsen.com

architectus™

Adelaide
Brisbane
Melbourne
Sydney
Perth

Architectus Brisbane
Level 2, 79 Adelaide Street
Brisbane QLD 4000
T (61 7) 3221 6077
brisbane@architectus.com.au
ABN 90 131 245 684

project
101 ALBERT STREET, BRISBANE

phase
DEVELOPMENT APPLICATION


drawing
PERSPECTIVES - ALBERT ST VIEW

drawn	VOLI	drawing no. short DA3604
checked	JFLI	drawing no. long ALB-ARC-DRW-DA3604
sheet issue date	11/03/22	
scale	@A1	issue
project no	200048.00	1

DRAWING COLOUR CODED - PRINT ALL COPIES IN COLOUR.

Do not scale drawings. Verify all dimensions on site

issue	amendment	date
P6	ISSUE FOR COORDINATION	02.12.2022
P7	OWNERS CONSENT ISSUE	06.12.2022
1	DEVELOPMENT APPLICATION ISSUE	14.12.2022

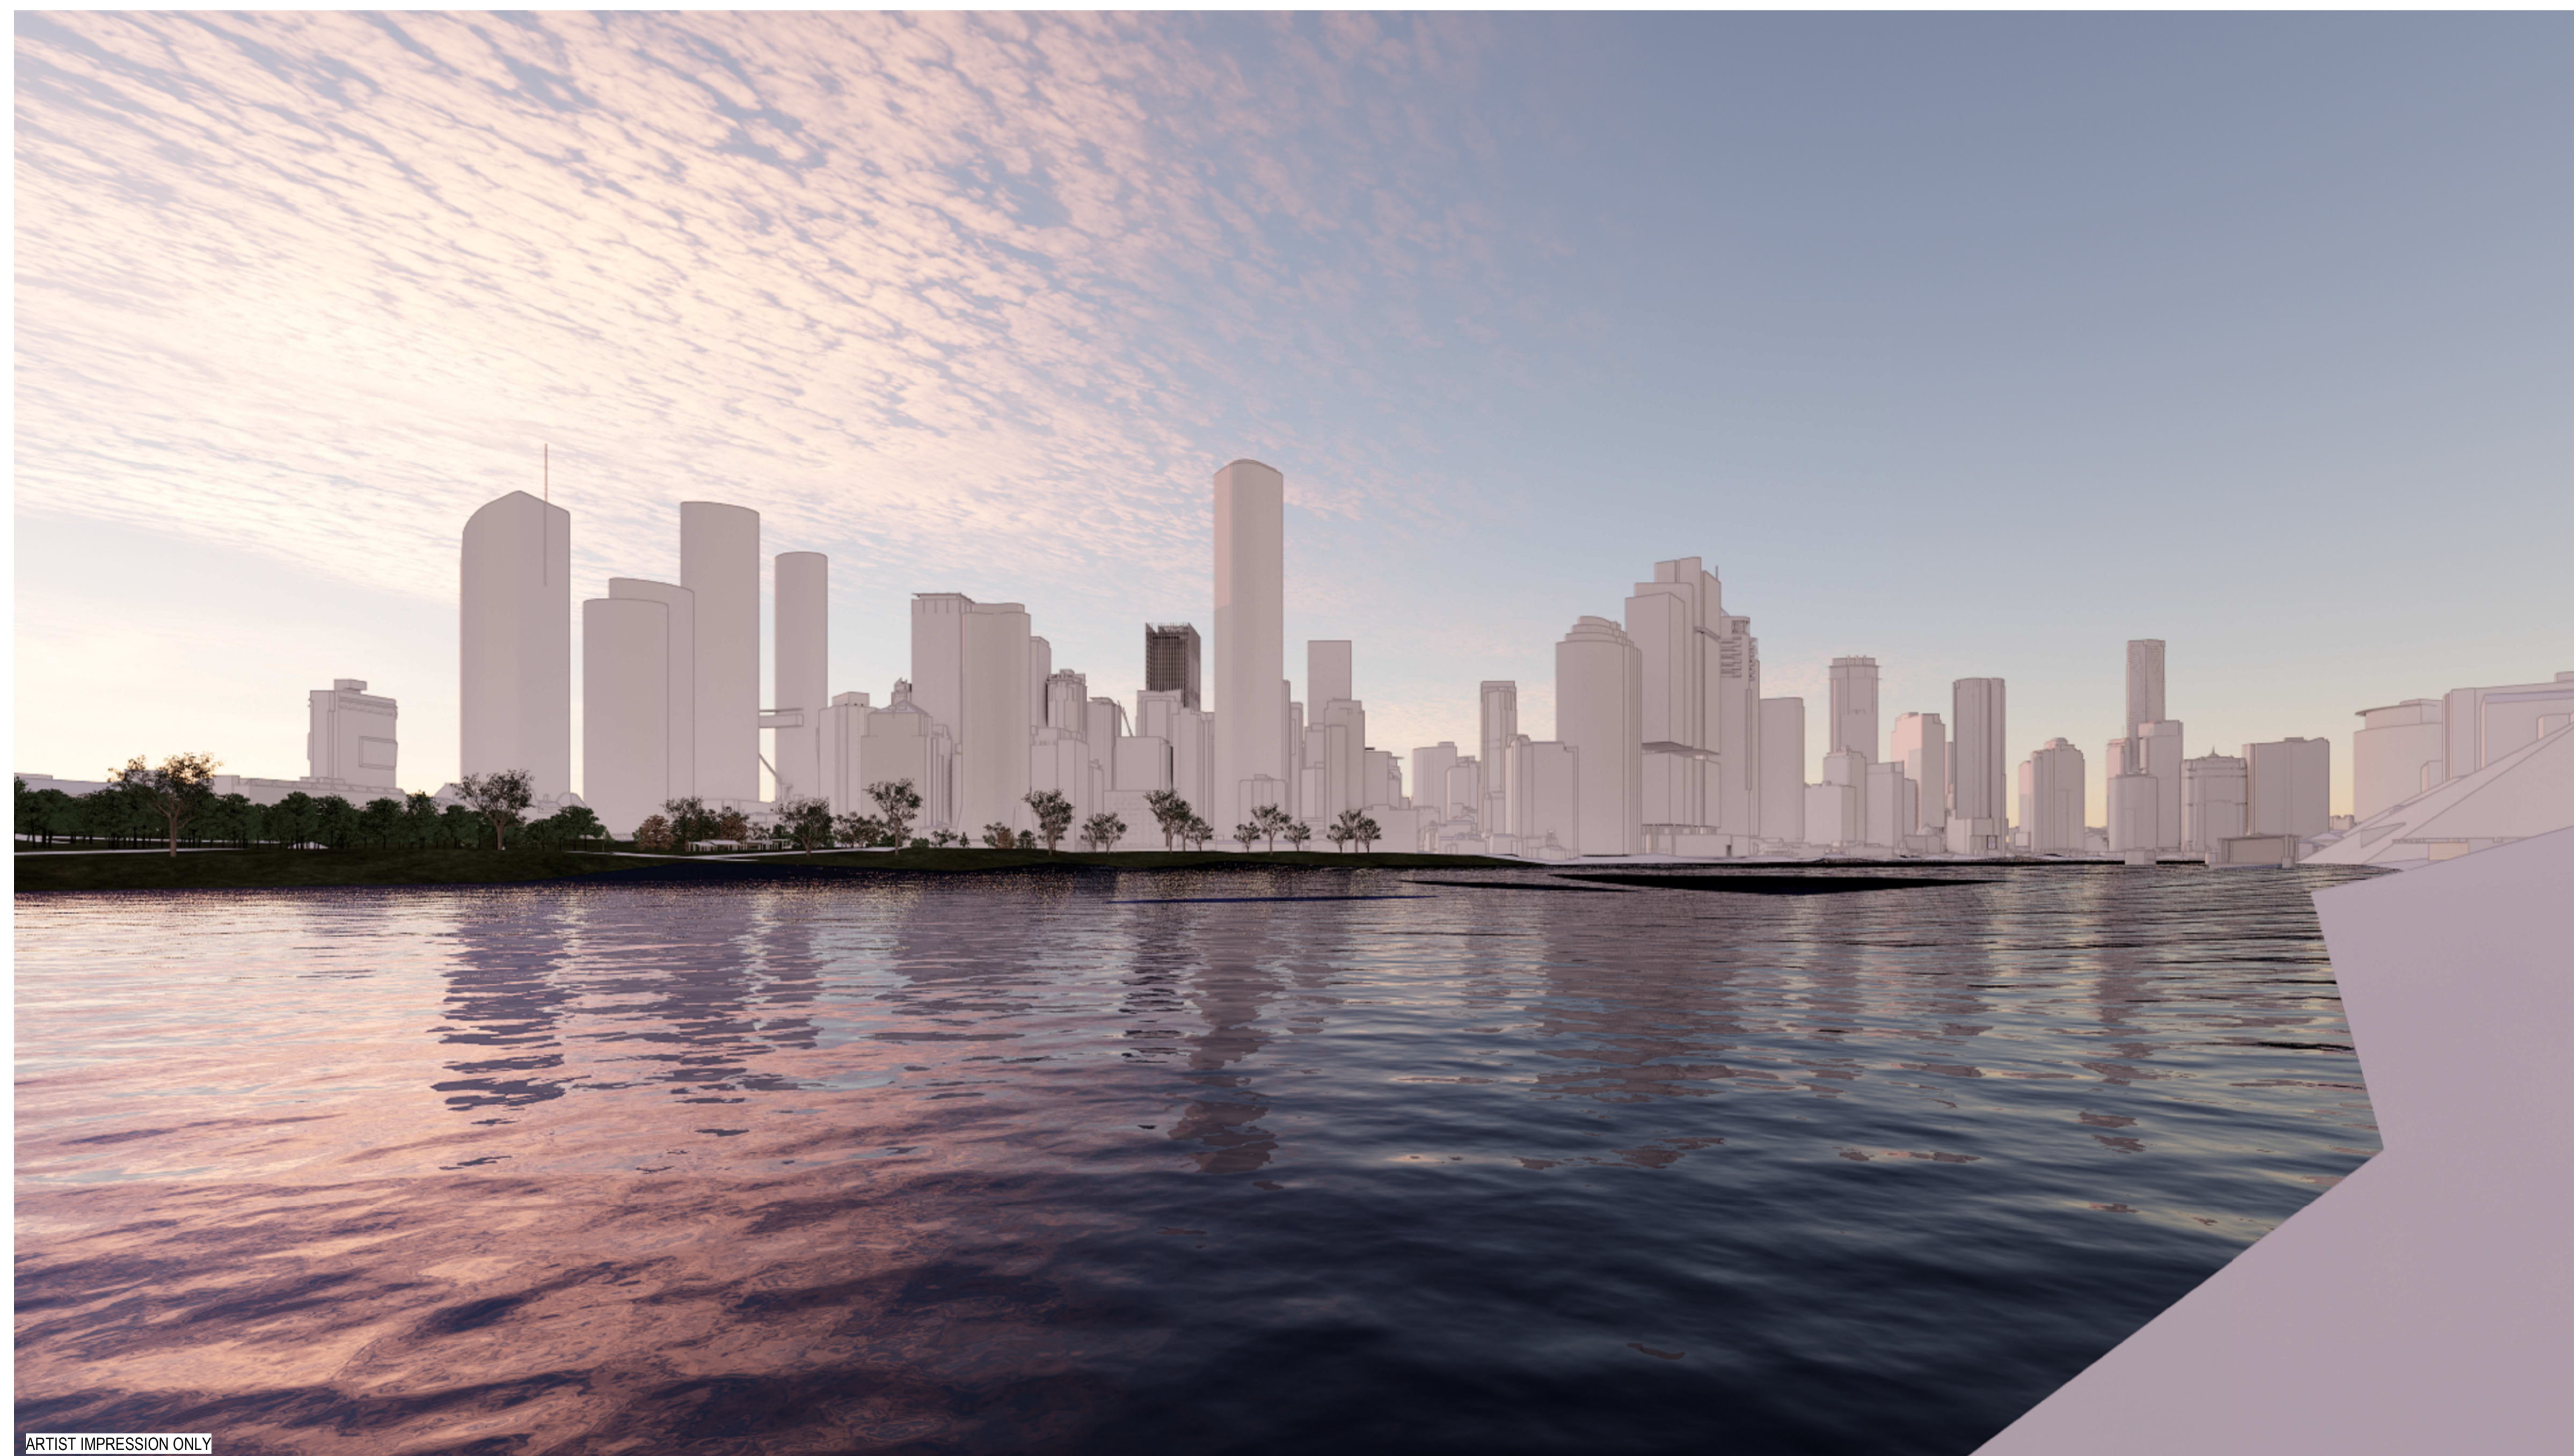

ARTIST IMPRESSION ONLY

View from Kangaroo Point Cliffs Park - Tower

PLANS AND DOCUMENTS referred to in the PDA DEVELOPMENT APPROVAL
Approval no: DEV2023/1374
Date: 06-Nov-2023



Henning Larsen

HENNING LARSEN
Vesterbrogade 76
1620 Copenhagen V
Denmark
T (+45) 8233 3000
www.henninglarsen.com

architectus™

Adelaide
Brisbane
Melbourne
Sydney
Perth

Architectus Brisbane
Level 2, 79 Adelaide Street
Brisbane QLD 4000
T (61 7) 3221 6077
brisbane@architectus.com.au
ABN 90 131 245 684

project
101 ALBERT STREET, BRISBANE

phase
DEVELOPMENT APPLICATION

drawing


PERSPECTIVES - TOWER 01

drawn	VOLI	drawing no. short	DA3606
checked	JFLI	drawing no. long	ALB-ARC-DRW-DA3606
sheet issue date	11/03/22		
scale	@A1	issue	
project no	200048.00		1

DRAWING COLOUR CODED - PRINT ALL COPIES IN COLOUR.

Do not scale drawings. Verify all dimensions on site

issue	amendment	date
P6	ISSUE FOR COORDINATION	02.12.2022
P7	OWNERS CONSENT ISSUE	06.12.2022
1	DEVELOPMENT APPLICATION ISSUE	14.12.2022

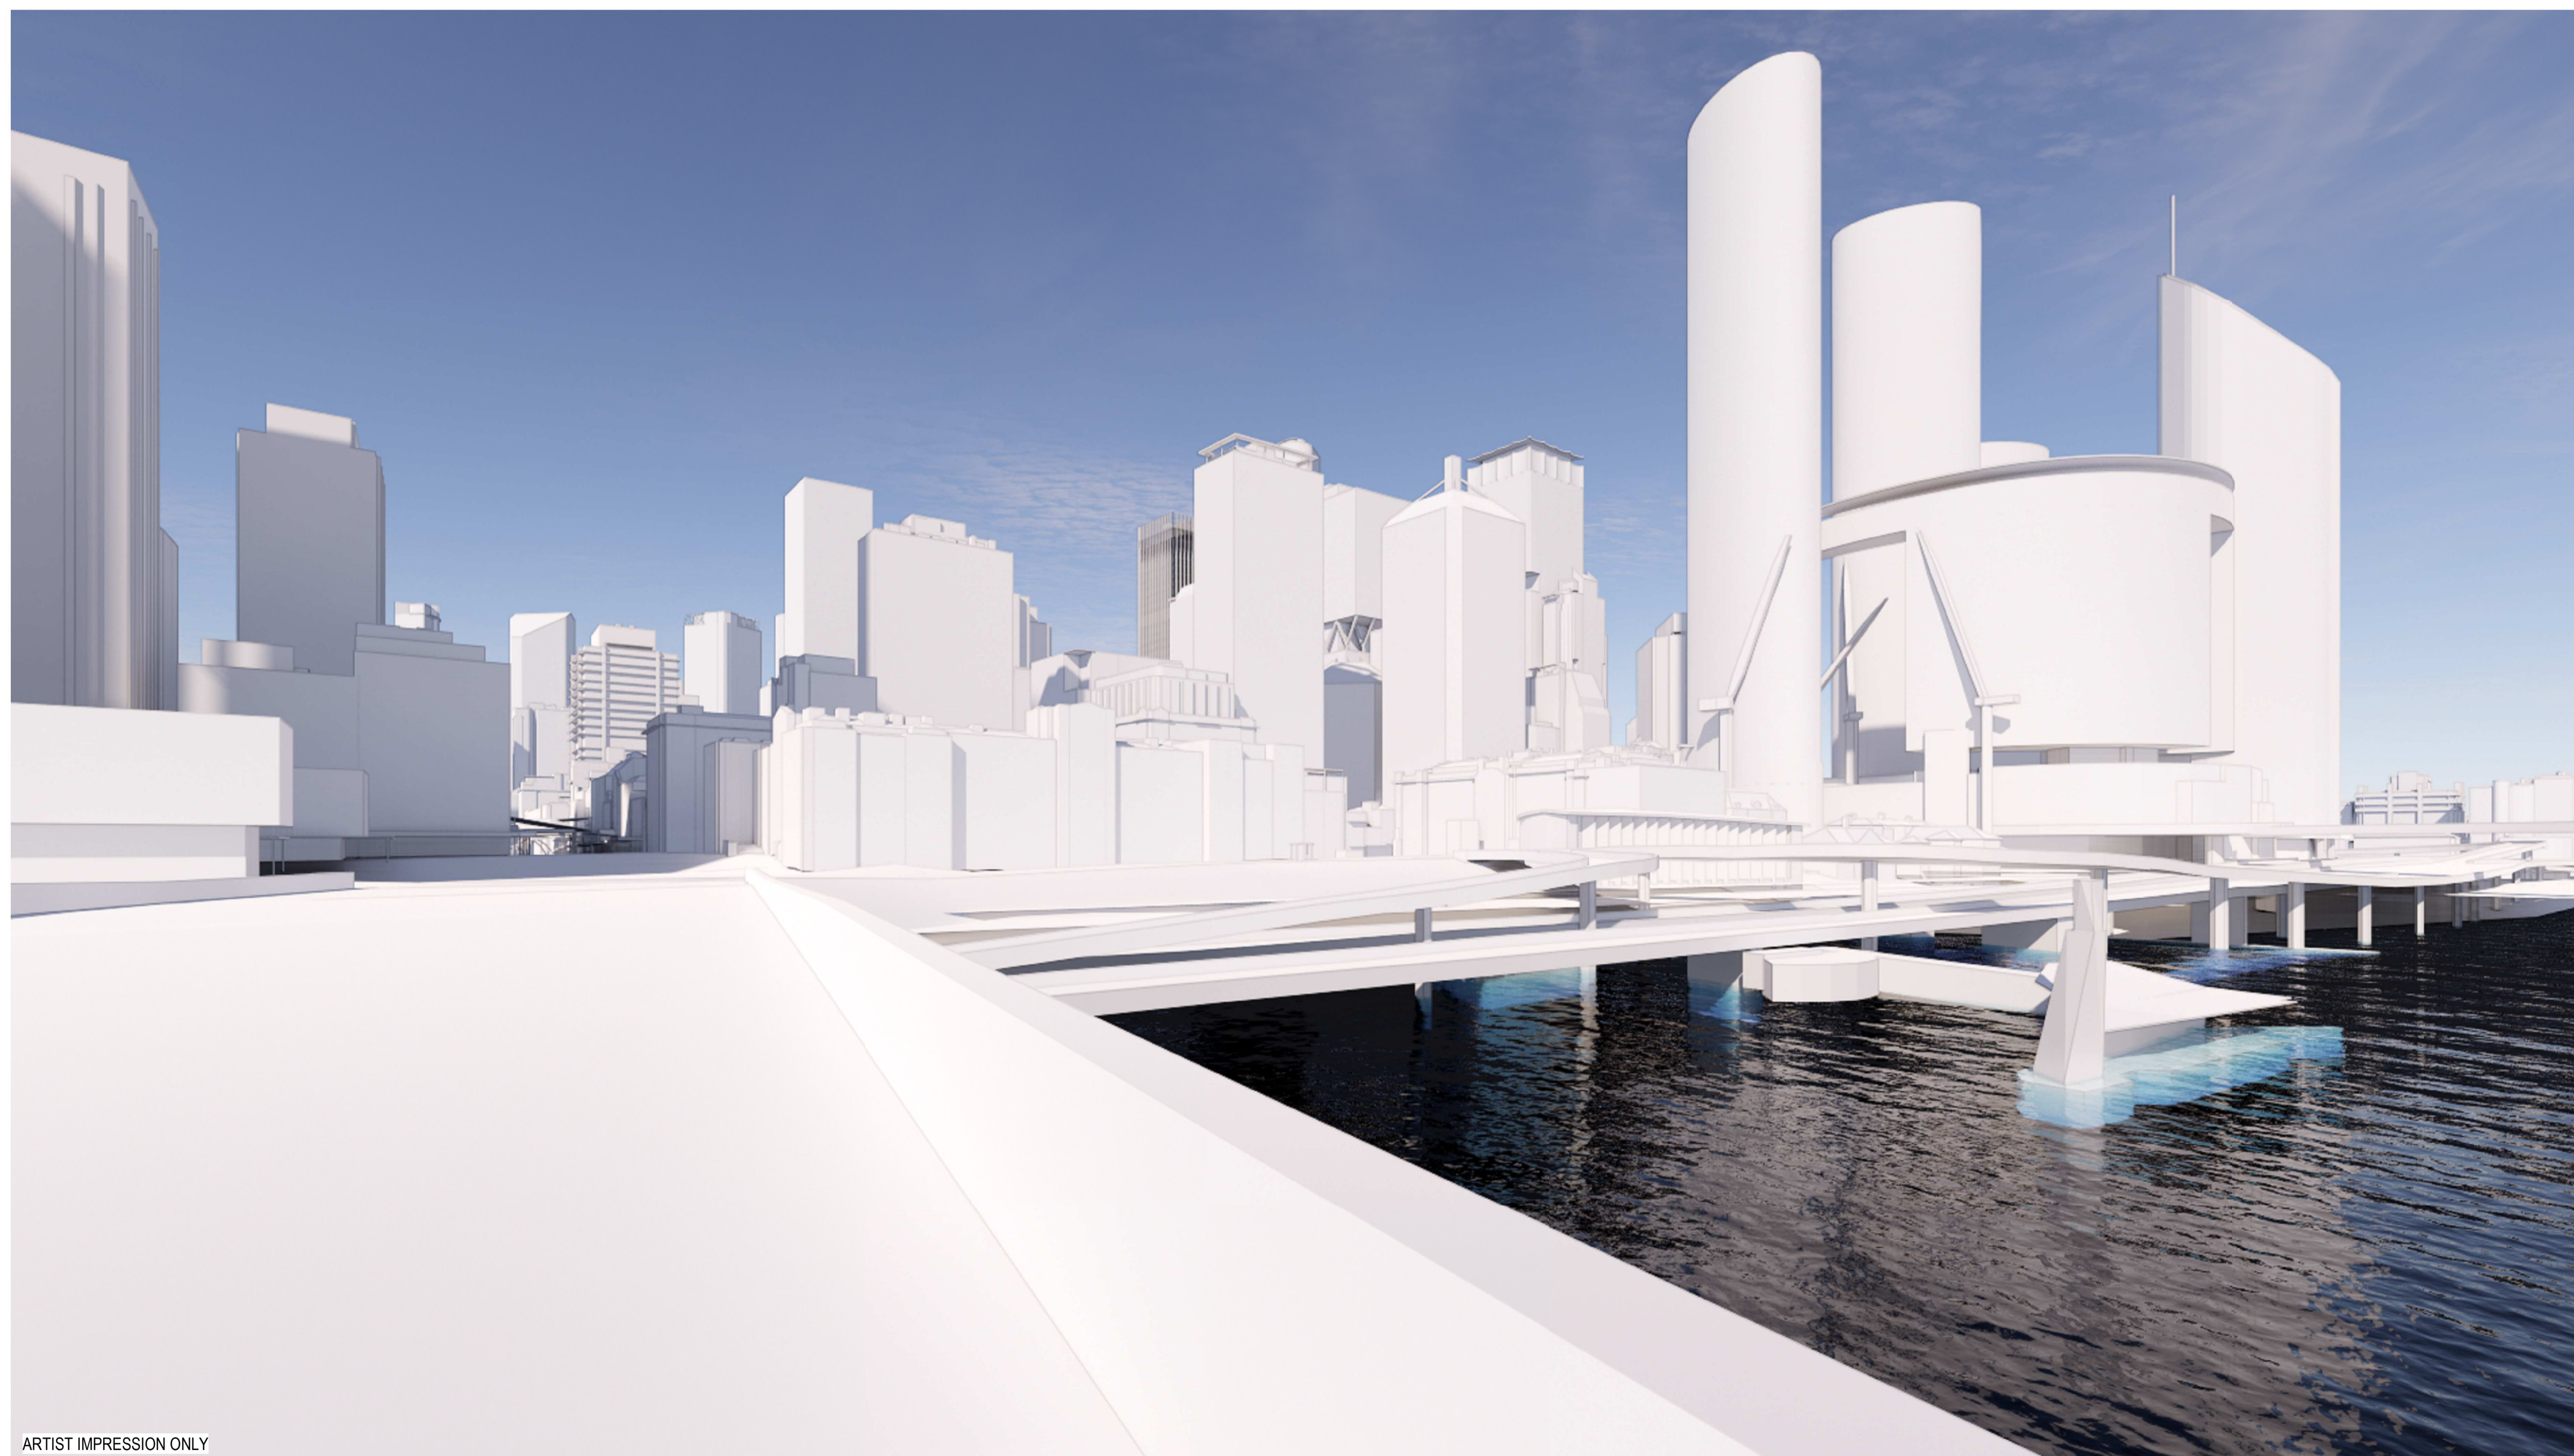

ARTIST IMPRESSION ONLY

View from Victoria bridge - Tower

PLANS AND DOCUMENTS referred to in the PDA DEVELOPMENT APPROVAL
Approval no: DEV2023/1374
Date: 06-Nov-2023



Henning Larsen

HENNING LARSEN
Vesterbrogade 76
1620 Copenhagen V
Denmark
T (+45) 8233 3000
www.henninglarsen.com

architectus™

Adelaide
Brisbane
Melbourne
Sydney
Perth

Architectus Brisbane
Level 2, 79 Adelaide Street
Brisbane QLD 4000
T (61 7) 3221 6077
brisbane@architectus.com.au
ABN 90 131 245 684

project
101 ALBERT STREET, BRISBANE

phase
DEVELOPMENT APPLICATION

drawing

PERSPECTIVES - TOWER 02

drawn	VOLI	drawing no. short	DA3607
checked	JFLI	drawing no. long	ALB-ARC-DRW-DA3607
sheet issue date	11/03/22		
scale	@A1	issue	
project no	200048.00		1

DRAWING COLOUR CODED - PRINT ALL COPIES IN COLOUR.

Do not scale drawings. Verify all dimensions on site


issue	amendment	date
P6	ISSUE FOR COORDINATION	02.12.2022
P7	OWNERS CONSENT ISSUE	06.12.2022
1	DEVELOPMENT APPLICATION ISSUE	14.12.2022



ARTIST IMPRESSION ONLY

View from Albert street - Tower

PLANS AND DOCUMENTS referred to in the PDA DEVELOPMENT APPROVAL
Approval no: DEV2023/1374
Date: 06-Nov-2023

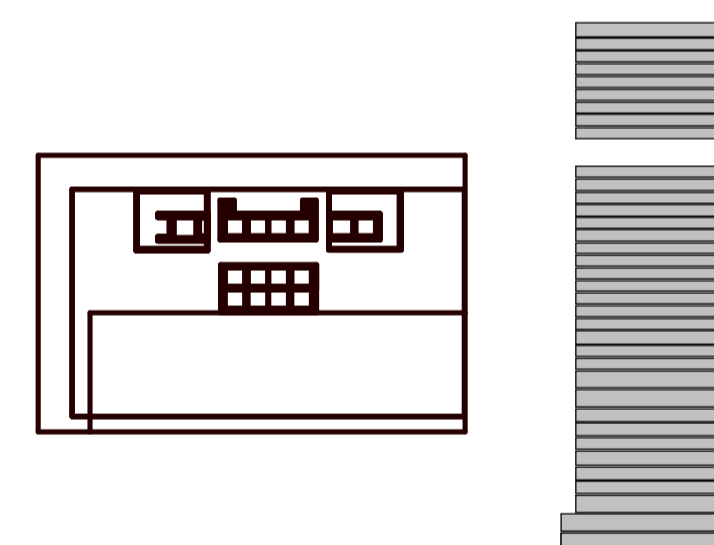

Henning Larsen

HENNING LARSEN
Vesterbrogade 76
1620 Copenhagen V
Denmark
T (+45) 8233 3000
www.henninglarsen.com

architectus™

Adelaide
Brisbane
Melbourne
Sydney
Perth

Architectus Brisbane
Level 2, 79 Adelaide Street
Brisbane QLD 4000
T (61 7) 3221 6077
brisbane@architectus.com.au
ABN 90 131 245 684

project
101 ALBERT STREET, BRISBANE

phase
DEVELOPMENT APPLICATION

drawing

PERSPECTIVES - TOWER 03

drawn	VOLI	drawing no. short	DA3606
checked	JFLI	drawing no. long	ALB-ARC-DRW-DA3606
sheet issue date	11/03/22		
scale	@A1	issue	
project no	200048.00		1

DRAWING COLOUR CODED - PRINT ALL COPIES IN COLOUR.

Architectus Australia Pty Ltd is the owner of the copyright subsisting in these drawings, plans, designs and specifications. They must not be used, reproduced or copied, in whole or in part, nor may the information, ideas and concepts therein contained (which are confidential to Architectus Australia Pty Ltd) be disclosed to any person without the prior written consent of that company.

Nominated Architect
Ray Brown, NSWARB 6359

Do not scale drawings. Verify all dimensions on site

issue	amendment	date
P6	ISSUE FOR COORDINATION	02.12.2022
P7	OWNERS CONSENT ISSUE	06.12.2022
1	DEVELOPMENT APPLICATION ISSUE	14.12.2022



ARTIST IMPRESSION ONLY

View from Mary street - Tower

PLANS AND DOCUMENTS referred to in the PDA DEVELOPMENT APPROVAL
Approval no: DEV2023/1374
Date: 06-Nov-2023



Henning Larsen

HENNING LARSEN
Vesterbrogade 76
1620 Copenhagen V
Denmark
T (+45) 8233 3000
www.henninglarsen.com

architectus™

Adelaide
Brisbane
Melbourne
Sydney
Perth

Architectus Brisbane
Level 2, 79 Adelaide Street
Brisbane QLD 4000
T (61 7) 3221 6077
brisbane@architectus.com.au
ABN 90 131 245 684

project
101 ALBERT STREET, BRISBANE

phase
DEVELOPMENT APPLICATION

drawing

PERSPECTIVES - TOWER 04

drawn VOLI drawing no. short DA3609

checked JFLI drawing no. long ALB-ARC-DRW-DA3609

sheet issue date 11/03/22

scale @A1 issue

project no 200048.00 1

DRAWING COLOUR CODED - PRINT ALL COPIES IN COLOUR.

Do not scale drawings. Verify all dimensions on site

issue	amendment	date
P6	ISSUE FOR COORDINATION	02.12.2022
P7	OWNERS CONSENT ISSUE	06.12.2022
1	DEVELOPMENT APPLICATION ISSUE	14.12.2022



ARTIST IMPRESSION ONLY

View from City Botanic Garden - Tower

PLANS AND DOCUMENTS referred to in the PDA DEVELOPMENT APPROVAL
Approval no: DEV2023/1374
Date: 06-Nov-2023



Henning Larsen

HENNING LARSEN
Vesterbrogade 76
1620 Copenhagen V
Denmark
T (+45) 8233 3000
www.henninglarsen.com

architectus™

Adelaide
Brisbane
Melbourne
Sydney
Perth

Architectus Brisbane
Level 2, 79 Adelaide Street
Brisbane QLD 4000
T (61 7) 3221 6077
brisbane@architectus.com.au
ABN 90 131 245 684

project
101 ALBERT STREET, BRISBANE

phase
DEVELOPMENT APPLICATION

drawing

PERSPECTIVES - TOWER 05

drawn	VOLI	drawing no. short	DA3610
checked	JFLI	drawing no. long	ALB-ARC-DRW-DA3610
sheet issue date	11/03/22		
scale	@A1	issue	
project no	200048.00		1

DRAWING COLOUR CODED - PRINT ALL COPIES IN COLOUR.



architectus


Architectus Australia Pty Ltd is the owner of the copyright subsisting in these drawings, plans, designs and specifications. They must not be used, reproduced or copied, in whole or in part, nor may the information, ideas and concepts therein contained (which are confidential to Architectus Australia Pty Ltd) be disclosed to any person without the prior written consent of that company.

Nominated Architect
Ray Brown, NSWARB 6359

Do not scale drawings. Verify all dimensions on site

issue	amendment	date
P6	ISSUE FOR COORDINATION	02.12.2022
P7	OWNERS CONSENT ISSUE	06.12.2022
1	DEVELOPMENT APPLICATION ISSUE	14.12.2022
3	DEVELOPMENT APPLICATION REISSUE	24.04.2023

PLANS AND DOCUMENTS referred to in the PDA
DEVELOPMENT APPROVAL
Approval no: DEV2023/1374
Date: 06-Nov-2023



Henning Larsen

HENNING LARSEN
Vesterbrogade 76
1620 Copenhagen V
Denmark
T (+45) 8233 3000
www.henninglarsen.com

architectus™

Adelaide
Brisbane
Melbourne
Sydney
Perth

Architectus Brisbane
Level 2, 79 Adelaide Street
Brisbane QLD 4000
T (61 7) 3221 6077
brisbane@architectus.com.au
ABN 90 131 245 684

project
101 ALBERT STREET, BRISBANE

phase
DEVELOPMENT APPLICATION

drawing

PODIUM ELEVATION


drawn	VOLI	drawing no. short	DA5001
checked	JFLI	drawing no. long	ALB-ARC-DRW-DA5001
sheet issue date	11/03/22		
scale	1 : 100@A1	issue	
project no	200048.00		3

DRAWING COLOUR CODED - PRINT ALL COPIES IN COLOUR.



SITE BOUNDARY

SITE BOUNDARY

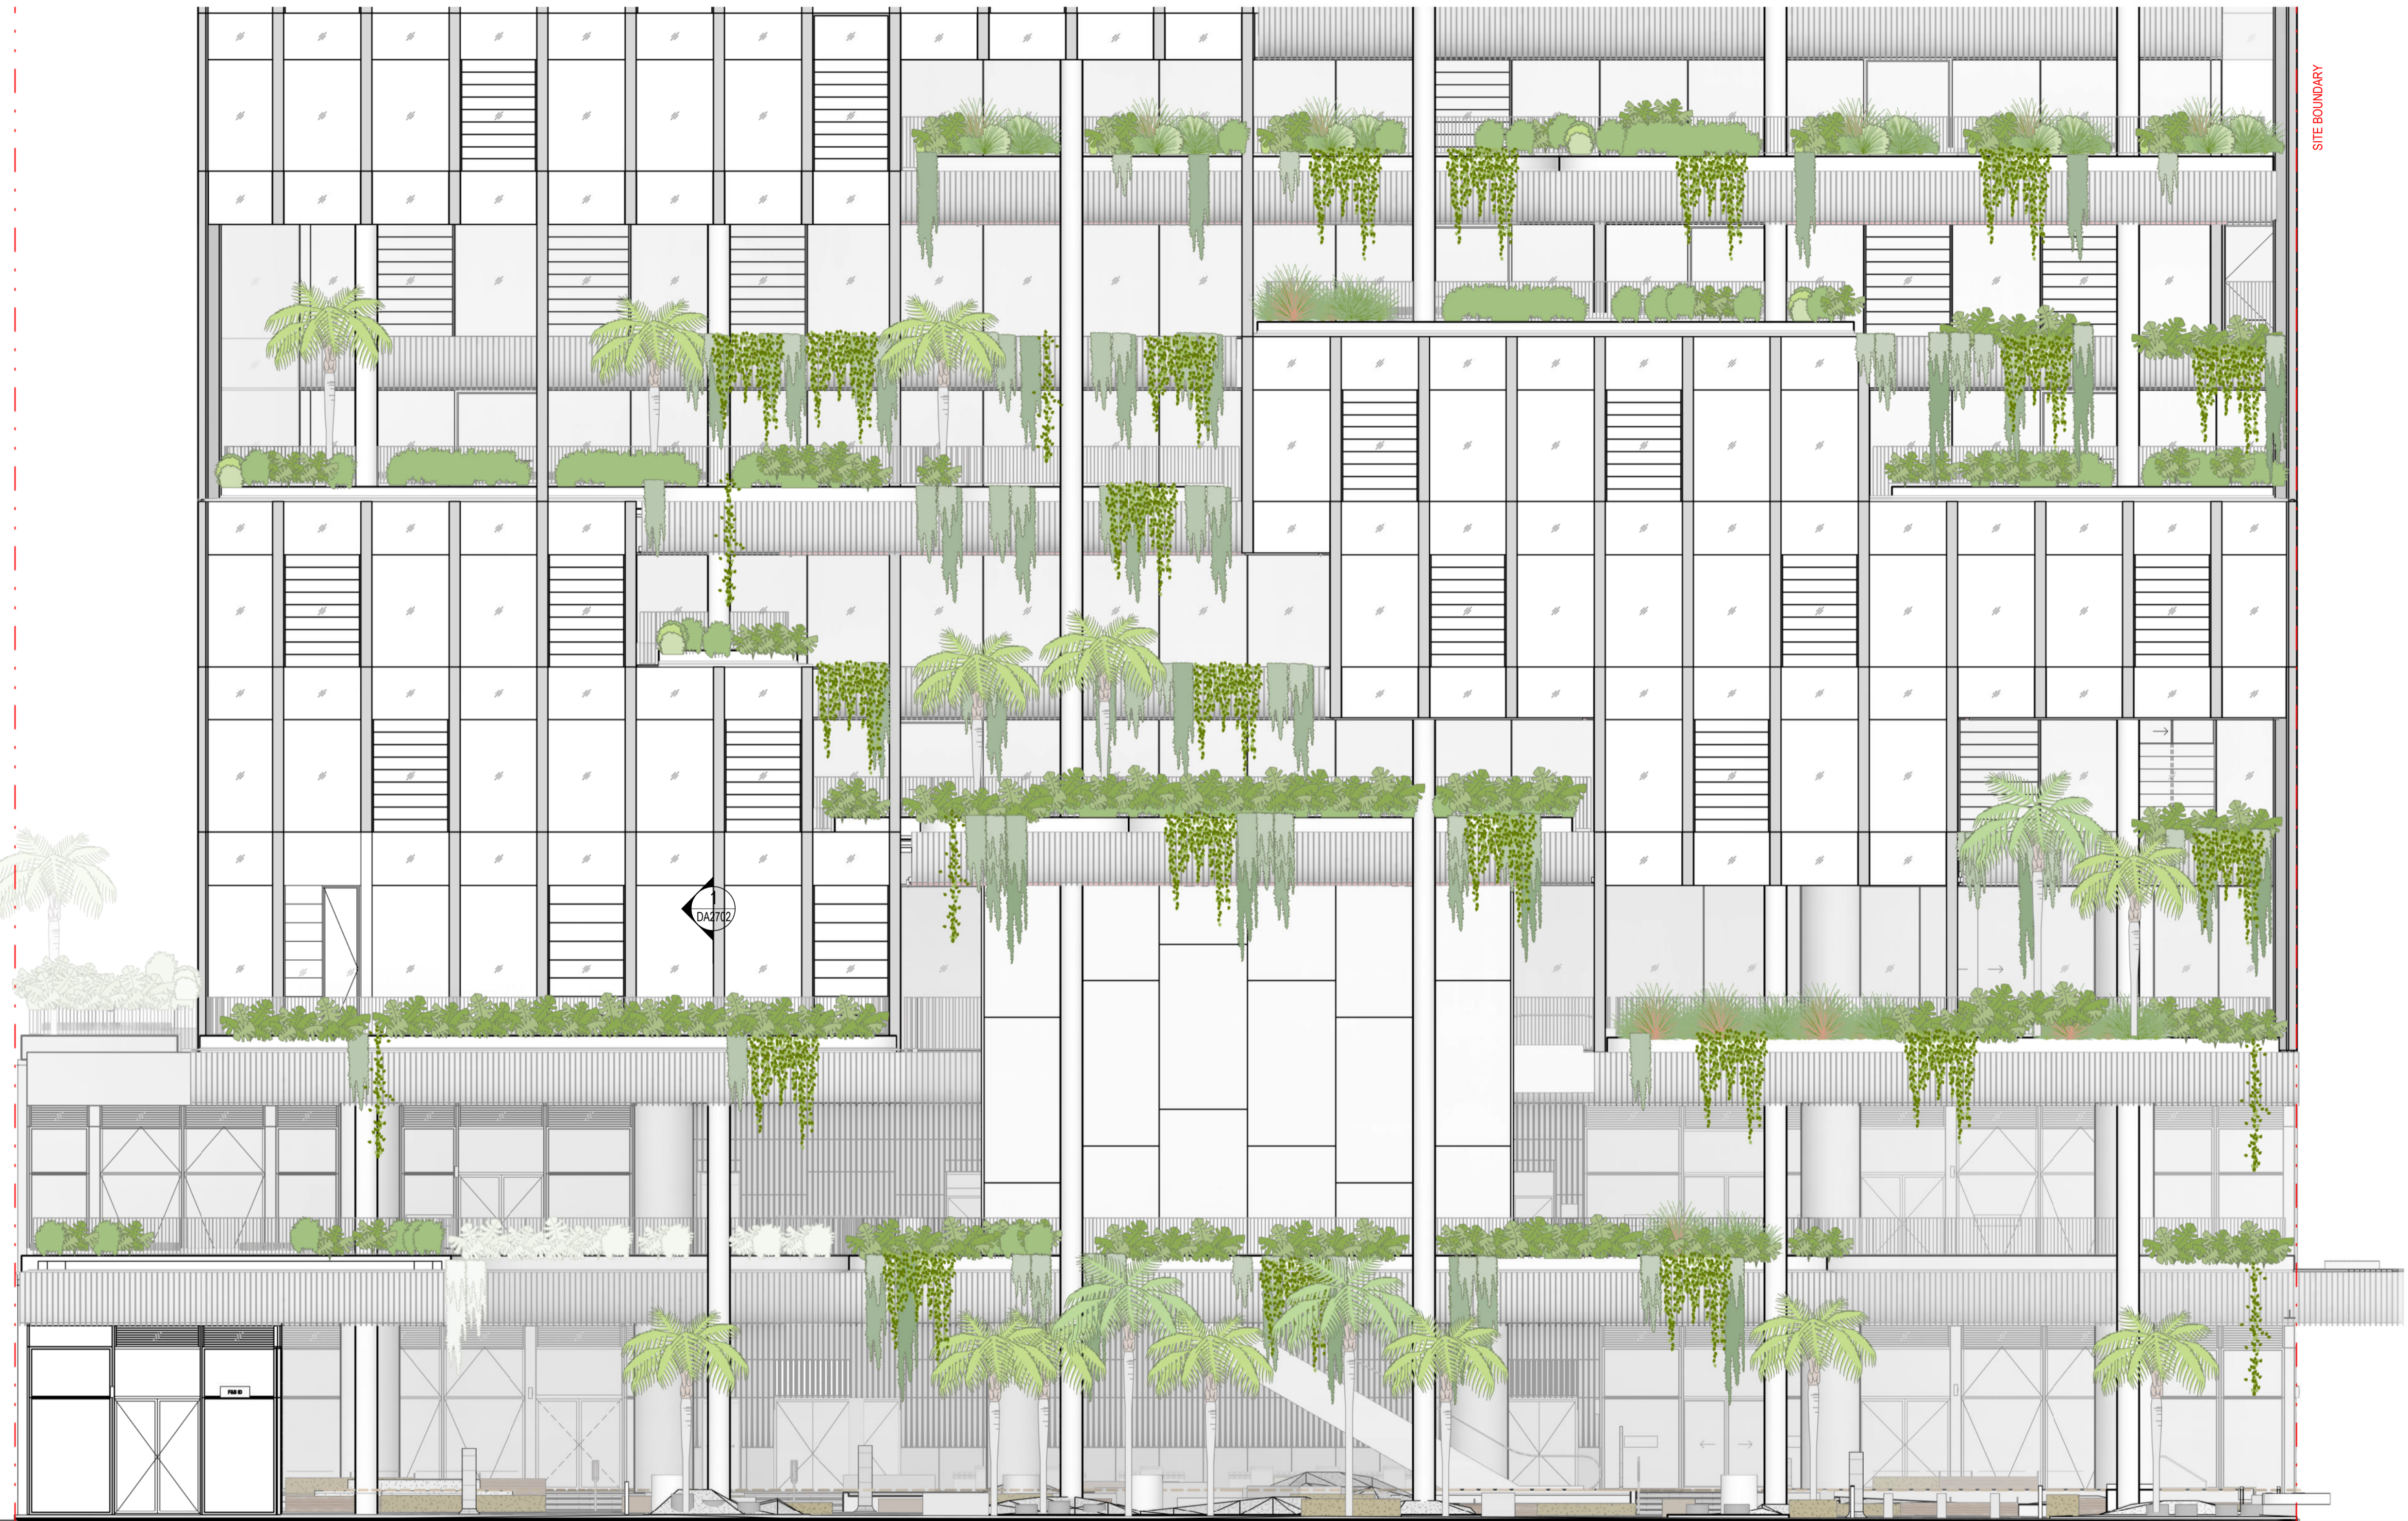

BASEMENT SERVICES

RL 2.200

BASEMENT CARPARK

architectus™

Architectus Australia Pty Ltd is the owner of the copyright subsisting in these drawings, plans, designs and specifications. They must not be used, reproduced or copied, in whole or in part, nor may the information, ideas and concepts therein contained (which are confidential to Architectus Australia Pty Ltd) be disclosed to any person without the prior written consent of that company.

Nominated Architect
Ray Brown, NSWARB 6359

Do not scale drawings. Verify all dimensions on site

issue	amendment	date
P6	ISSUE FOR COORDINATION	02.12.2022
P7	OWNERS CONSENT ISSUE	08.12.2022
1	DEVELOPMENT APPLICATION ISSUE	14.12.2022
3	DEVELOPMENT APPLICATION REISSUE	24.04.2024
4	AMENDED ARCHITECTURAL PLANS	10.07.2024

Henning Larsen

HENNING LARSEN
Vesterbrogade 76
1620 Copenhagen V
Denmark
T (+45) 8233 3000
www.henninglarsen.com

architectus™

Adelaide
Brisbane
Melbourne
Sydney
Perth

Architectus Brisbane
Level 2, 79 Adelaide Street
Brisbane QLD 4000
T (61 7) 3221 6077
brisbane@architectus.com.au
ABN 90 131 245 684

project
101 ALBERT STREET, BRISBANE

phase
DESIGN DEVELOPMENT

drawing

PODIUM ELEVATION

drawn VOLI drawing no. short DA5001

checked CO drawing no. long ALB-ARC-DWG-AR-DA5001

sheet issue date 04/08/23

scale 1 : 100 issue

project no 200048.00 4

DRAWING COLOUR CODED - PRINT ALL COPIES IN COLOUR.