


architectus

Architectural Australia Pty Ltd is the owner of the copyright subsisting in these drawings, plans, designs and specifications. They must not be used, reproduced or copied, in whole or in part, nor may the information, ideas and concepts therein contained (which are confidential to Architectural Australia Pty Ltd) be disclosed to any person without the prior written consent of that company.

Nominated Architect
Ray Brown, NSWARB 6359

Do not scale drawings. Verify all dimensions on site.

Issue	Amendment	Date
PS	ISSUE FOR COORDINATION	08.11.2022
PS	ISSUE FOR COORDINATION	02.12.2022
P7	OWNERS CONSENT ISSUE	08.12.2022
1	DEVELOPMENT APPLICATION ISSUE	14.12.2023
3	DEVELOPMENT APPLICATION REISSUE	24.04.2023

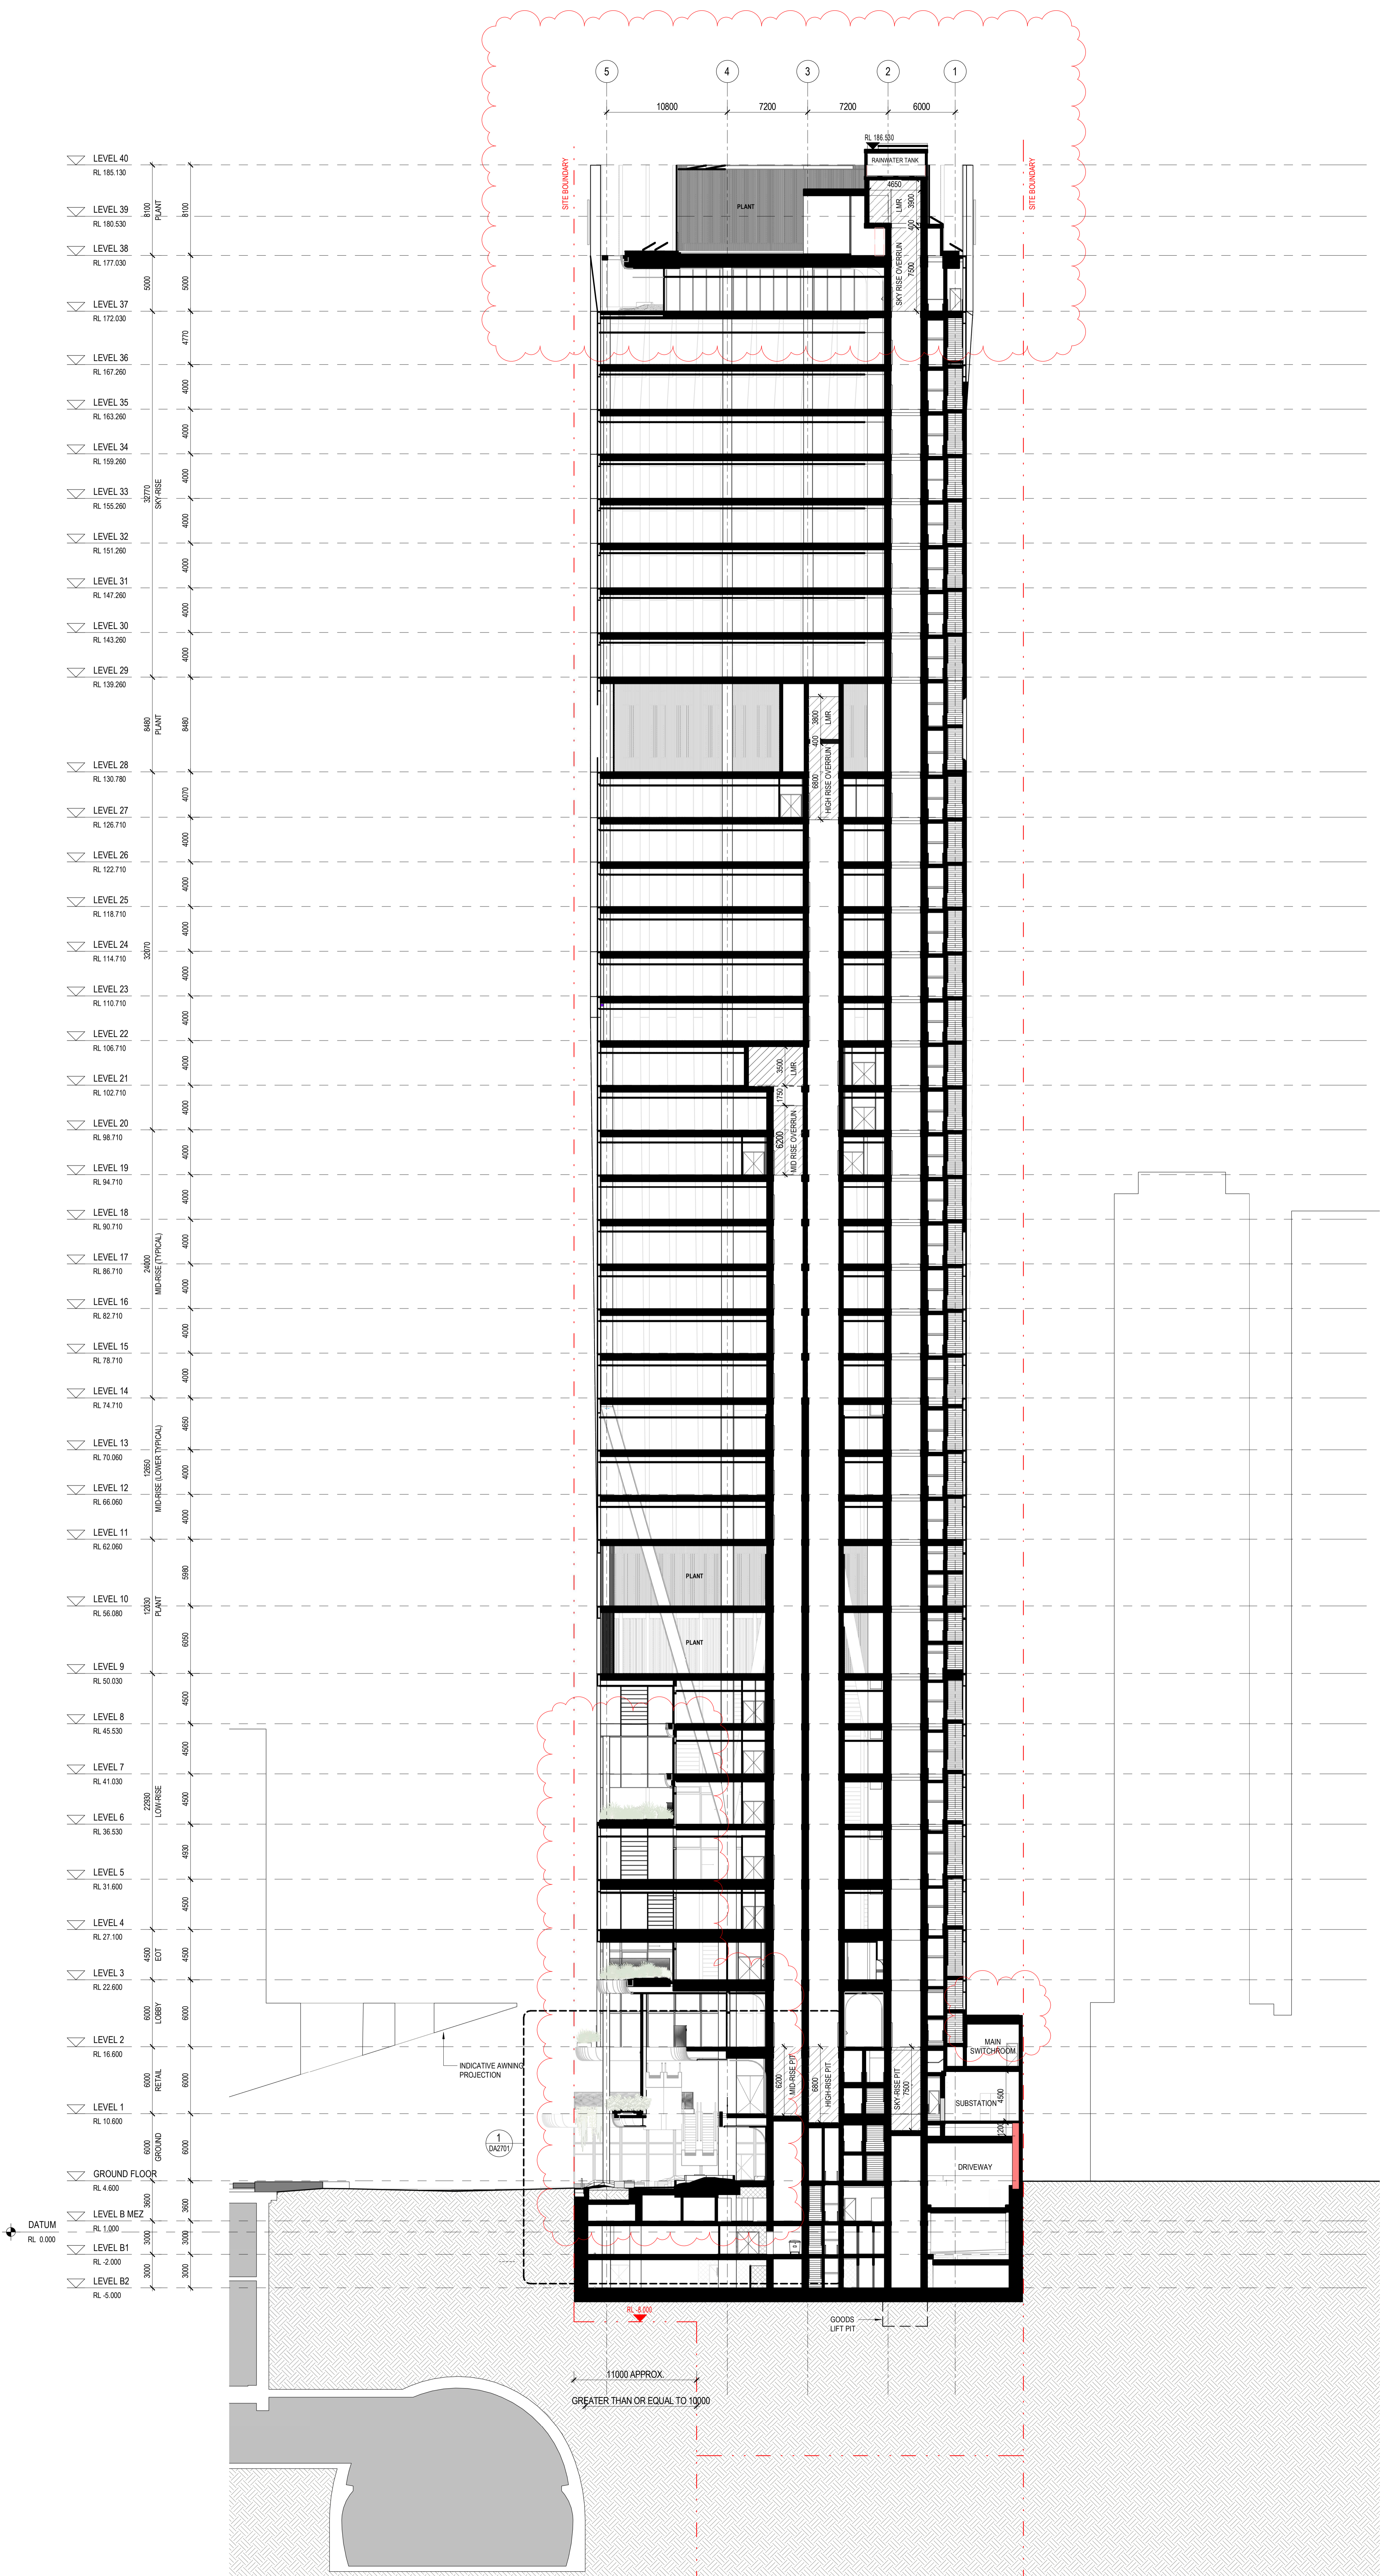

DRAWING COLOUR CODED - PRINT ALL COPIES IN COLOUR.

Henning Larsen

Architectus Brisbane
Level 2
70 Adelaide Street
Brisbane QLD 4000
Australia
T 61 7 3221 8077
E architects@architectus.com.au
ABN 99 131 245 684

architectus™

Address: Brisbane, Melbourne, Perth, Sydney
Level 2, 70 Adelaide Street, Brisbane QLD 4000
T 61 7 3221 8077
E architects@architectus.com.au
ABN 99 131 245 684

project: **101 ALBERT STREET, BRISBANE**
(ENTER PROJECT ADDRESS)

drawing: **GENERAL ARRANGMENT SECTIONS - BUILDING CORE SECTION**

scale: 1 : 200 @A0

drawn: TC **ADA2501**



checked: KN

project no: 200048.00

3

24/04/2023 6:16:59 PM

issue	amendment	date
P6	ISSUE FOR COORDINATION	02.12.2022
P7	OWNER'S CONSENT ISSUE	08.12.2022
1	DEVELOPMENT APPLICATION ISSUE	14.12.2022
3	DEVELOPMENT APPLICATION RE-ISSUE	24.04.2024
4	AMENDED ARCHITECTURAL PLANS	10.07.2024

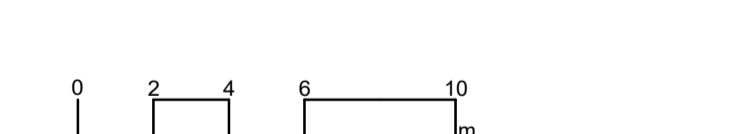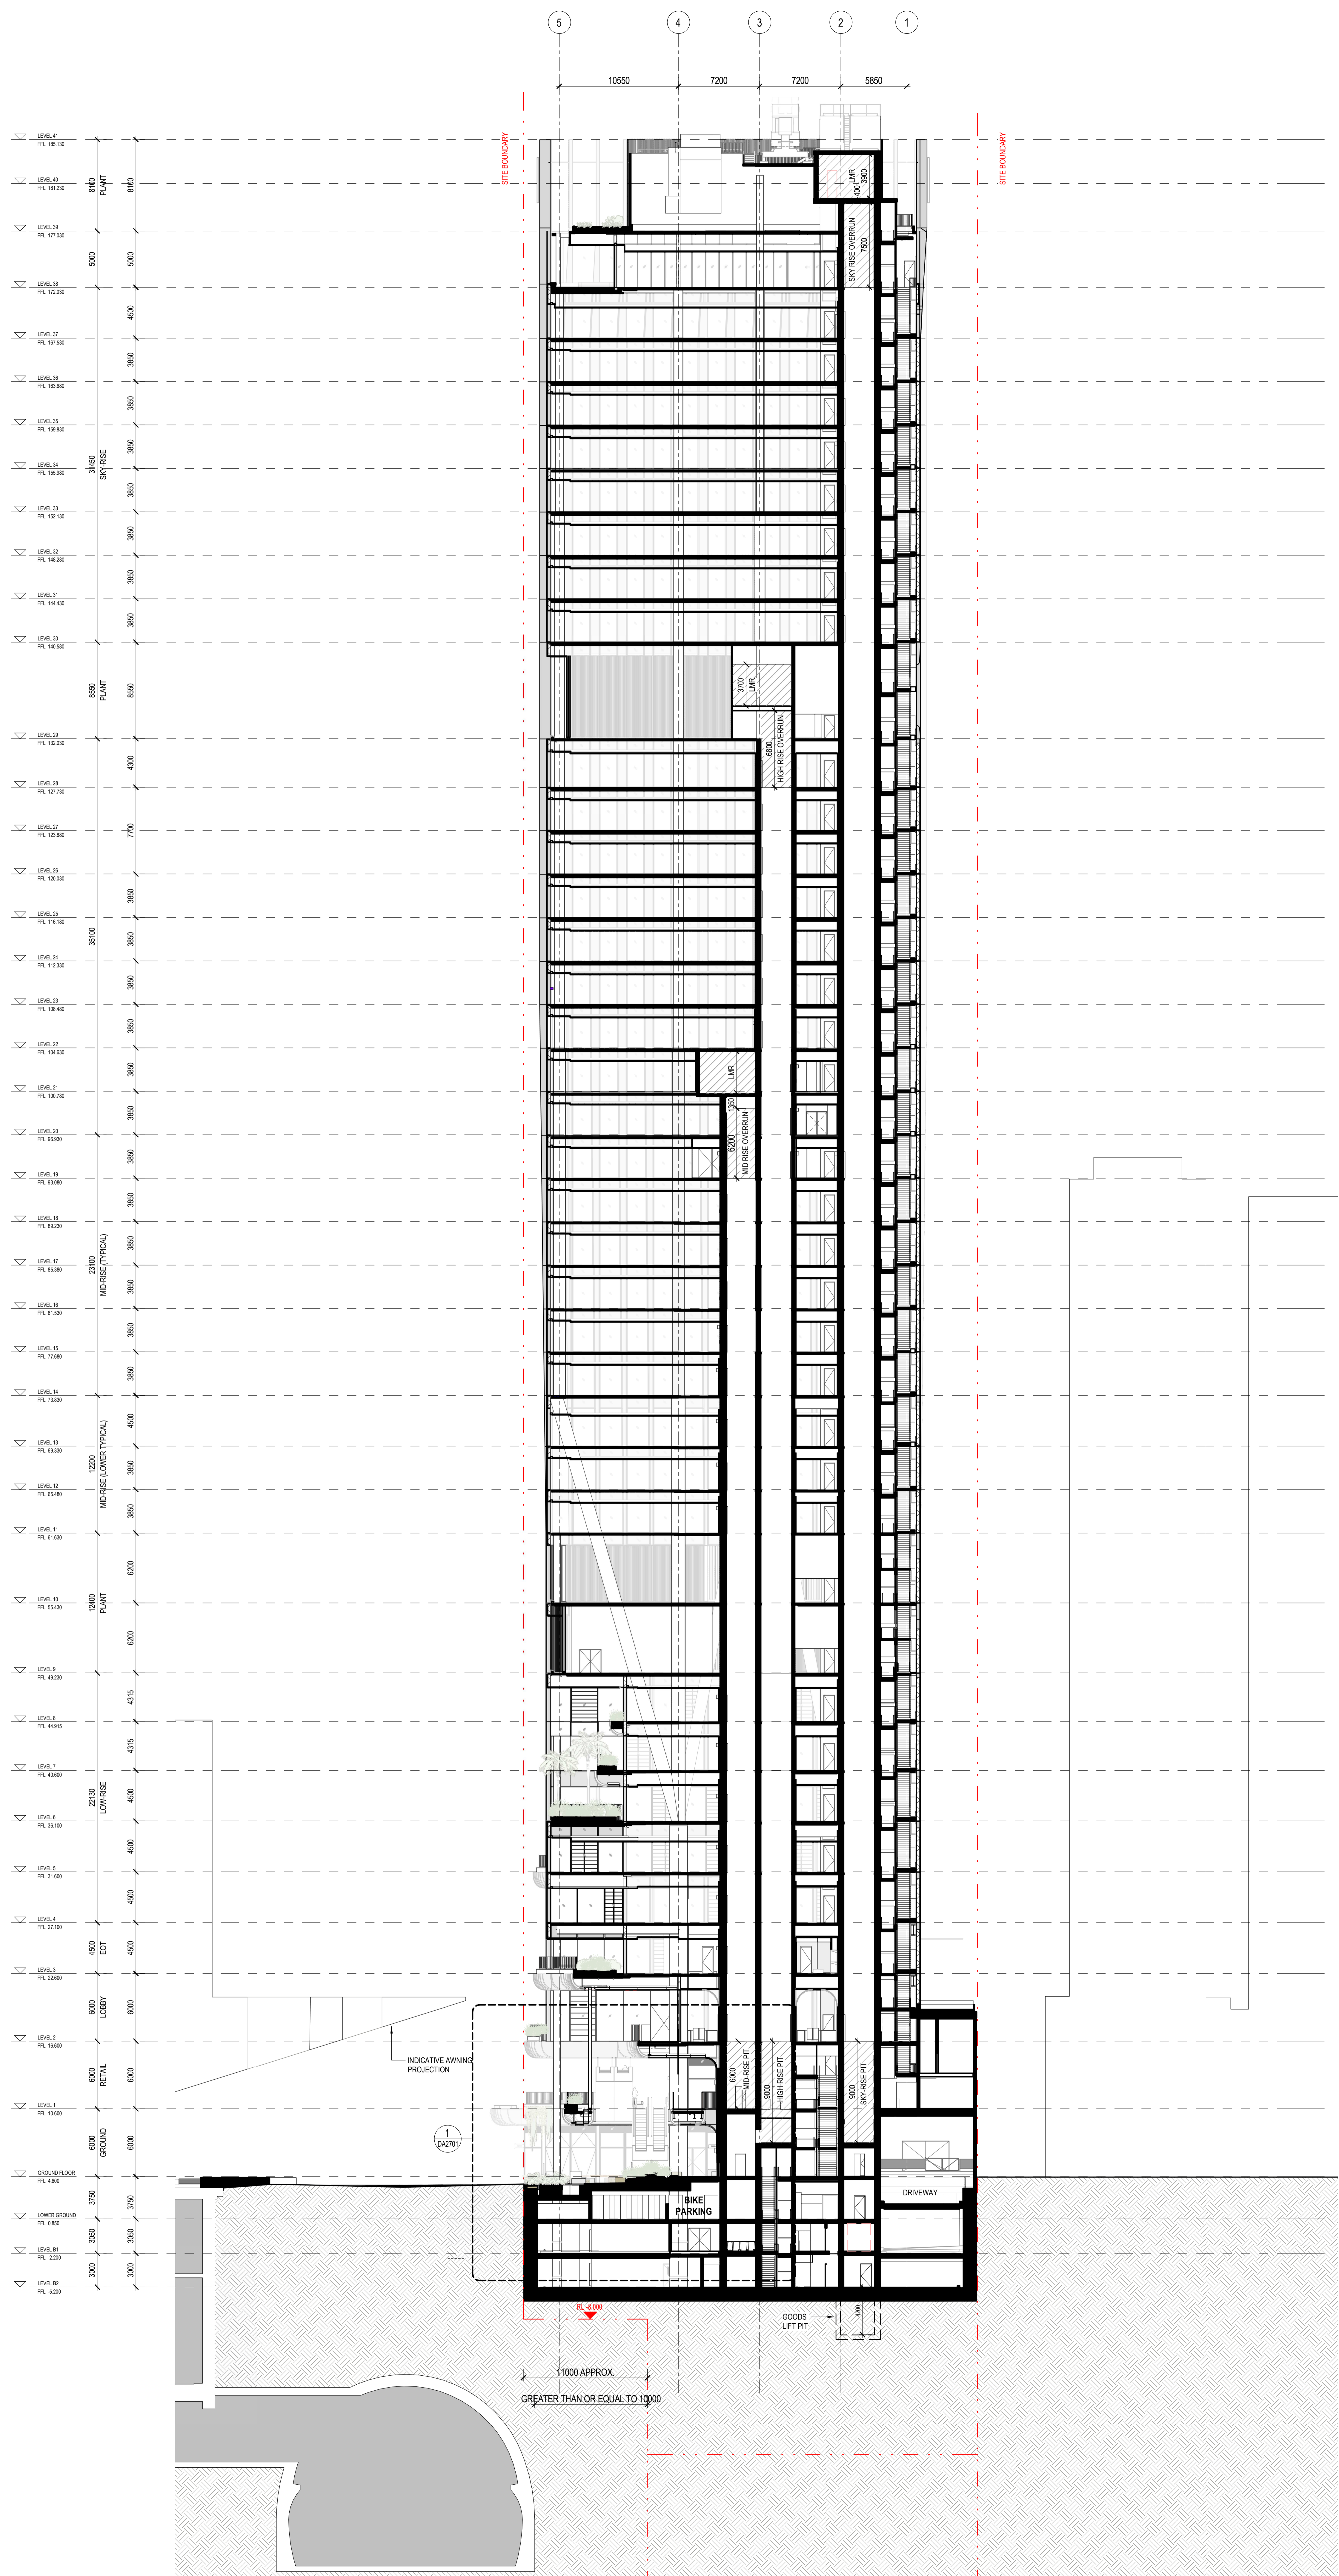

Henning Larsen

HENNING LARSEN
Vesterbrogade 76
1650 Copenhagen V
Denmark
T (+45) 8253 3900
www.henninglarsen.com

architectus™

Architectus Brisbane
Adelaide Level 2
Brisbane 79 Adelaide Street
Melbourne Brisbane QLD 4000
Perth T 61 7 3223 6677
Sydney brisbane@architectus.com.au
AIBN 95 131 246 664

project 101 ALBERT STREET, BRISBANE

phase DESIGN DEVELOPMENT

drawing GENERAL ARRANGMENT SECTIONS - BUILDING CORE SECTION

drawn TC drawing no. short DA2501

checked CO ALB-ARC-DWG-AR-DA2501

sheet issue date 15/11/2022 drawing no. long

scale 1 : 200 issue

project no. 200048.00 4

DRAWING COLOUR CODED - PRINT ALL COPIES IN COLOUR.




architectus

Architectus Australia Pty Ltd is the owner of the copyright subsisting in these drawings, plans, designs and specifications. They must not be used, reproduced or copied, in whole or in part, nor may the information, ideas and concepts therein contained (which are confidential to Architectus Australia Pty Ltd) be disclosed to any person without the prior written consent of that company.

Nominated Architect
Ray Brown, NSWARB 6359

Do not scale drawings. Verify all dimensions on site

issue	amendment	date
PS	ISSUE FOR COORDINATION	08.11.2022
PS	ISSUE FOR COORDINATION	02.12.2022
P7	OWNERS CONSENT ISSUE	08.12.2022
P7	DEVELOPMENT APPLICATION ISSUE	14.12.2022
3	DEVELOPMENT APPLICATION REISSUE	24.04.2023

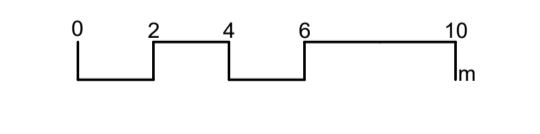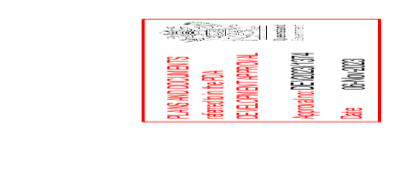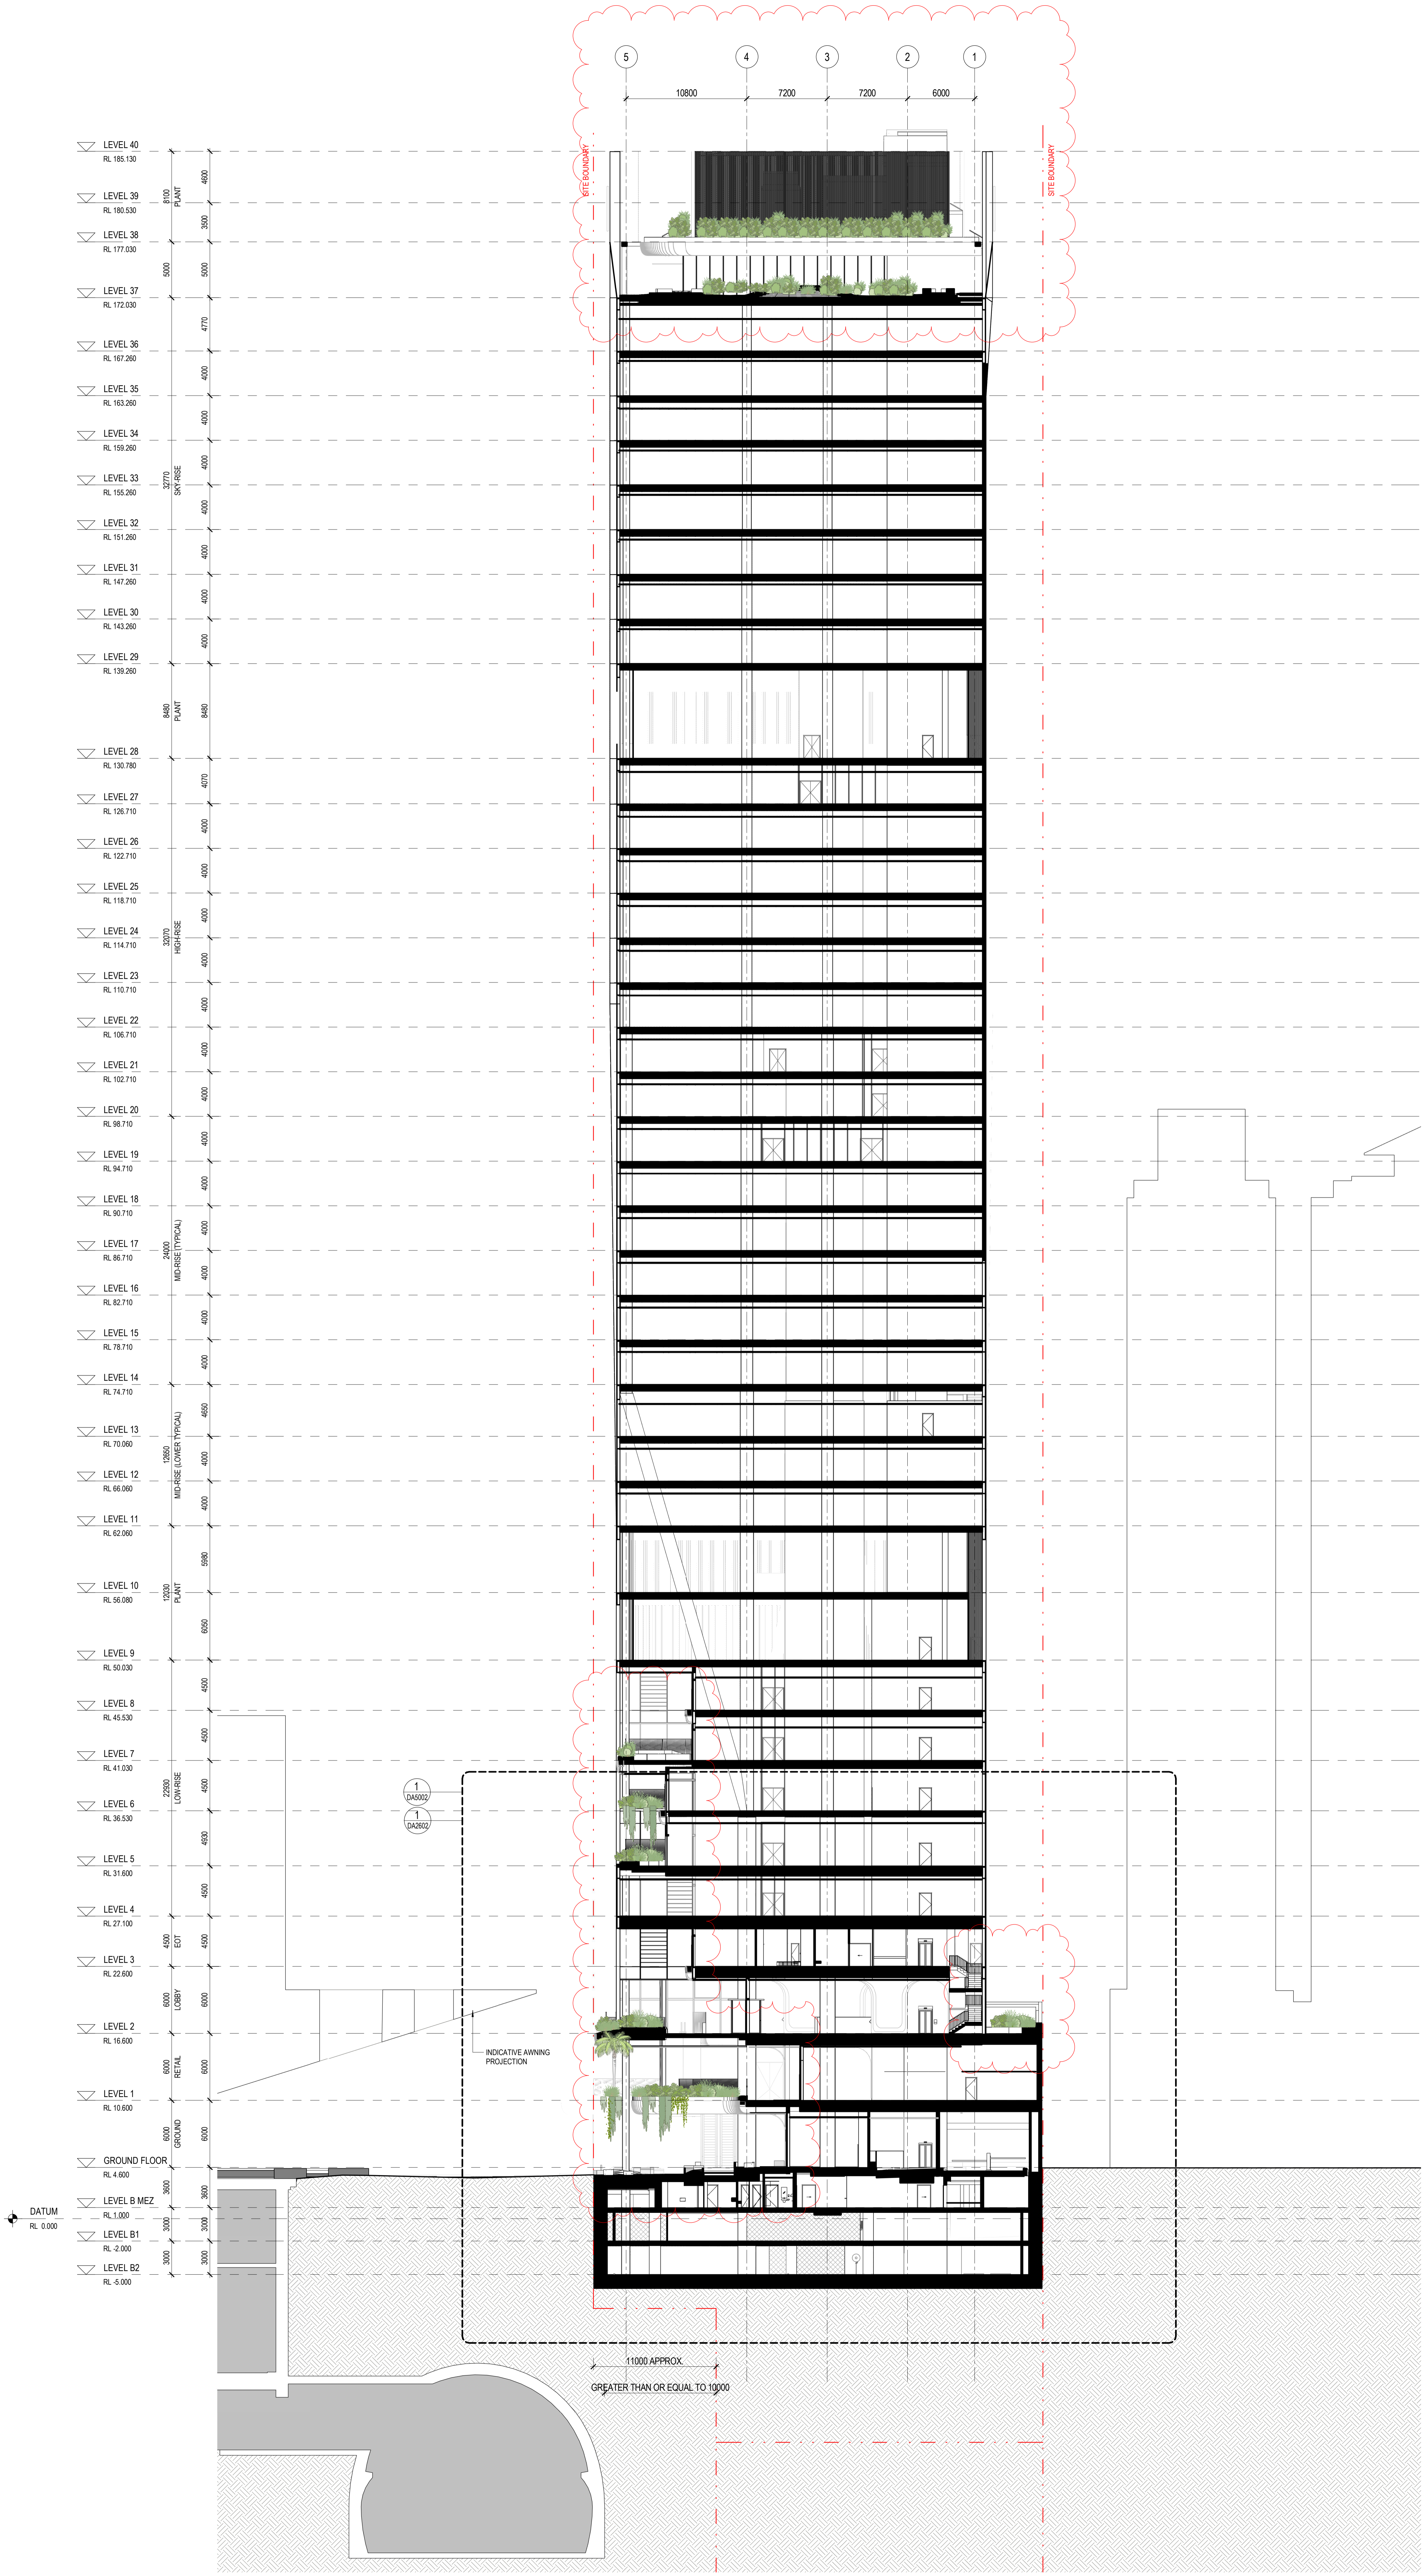

Henning Larsen

Henning Larsen
Vestergaardsvej 76
1920 Copenhagen V
Denmark
T (+45) 8223 3300
www.henninglarsen.com

architectus

Architectus Brisbane Level 2
Adelaide Brisbane Melbourne Perth
70 Adelaide Street Brisbane QLD 4000
T 61 7 3221 8077
brisbane@architectus.com.au
ABN 99 131 245 684

project **101 ALBERT STREET, BRISBANE**
(ENTER PROJECT ADDRESS)

drawing **GENERAL ARRANGMENT SECTIONS - SHUTTLE CORE SECTION**

scale 1 : 200 @A0

drawn TC **A.DA2502**



checked KN

project no. 200048.00

date 24/04/2023 6:17:45 PM

DRAWING COLOUR CODED - PRINT ALL COPIES IN COLOUR.

issue	amendment	date
P6	ISSUE FOR COORDINATION	02.12.2022
P7	OWNERS CONSENT ISSUE	08.12.2022
1	DEVELOPMENT APPLICATION ISSUE	14.12.2022
3	DEVELOPMENT APPLICATION REISSUE	24.04.2024
4	AMENDED ARCHITECTURAL PLANS	10.07.2024

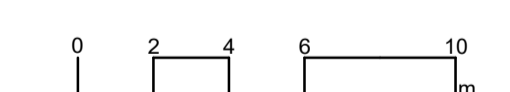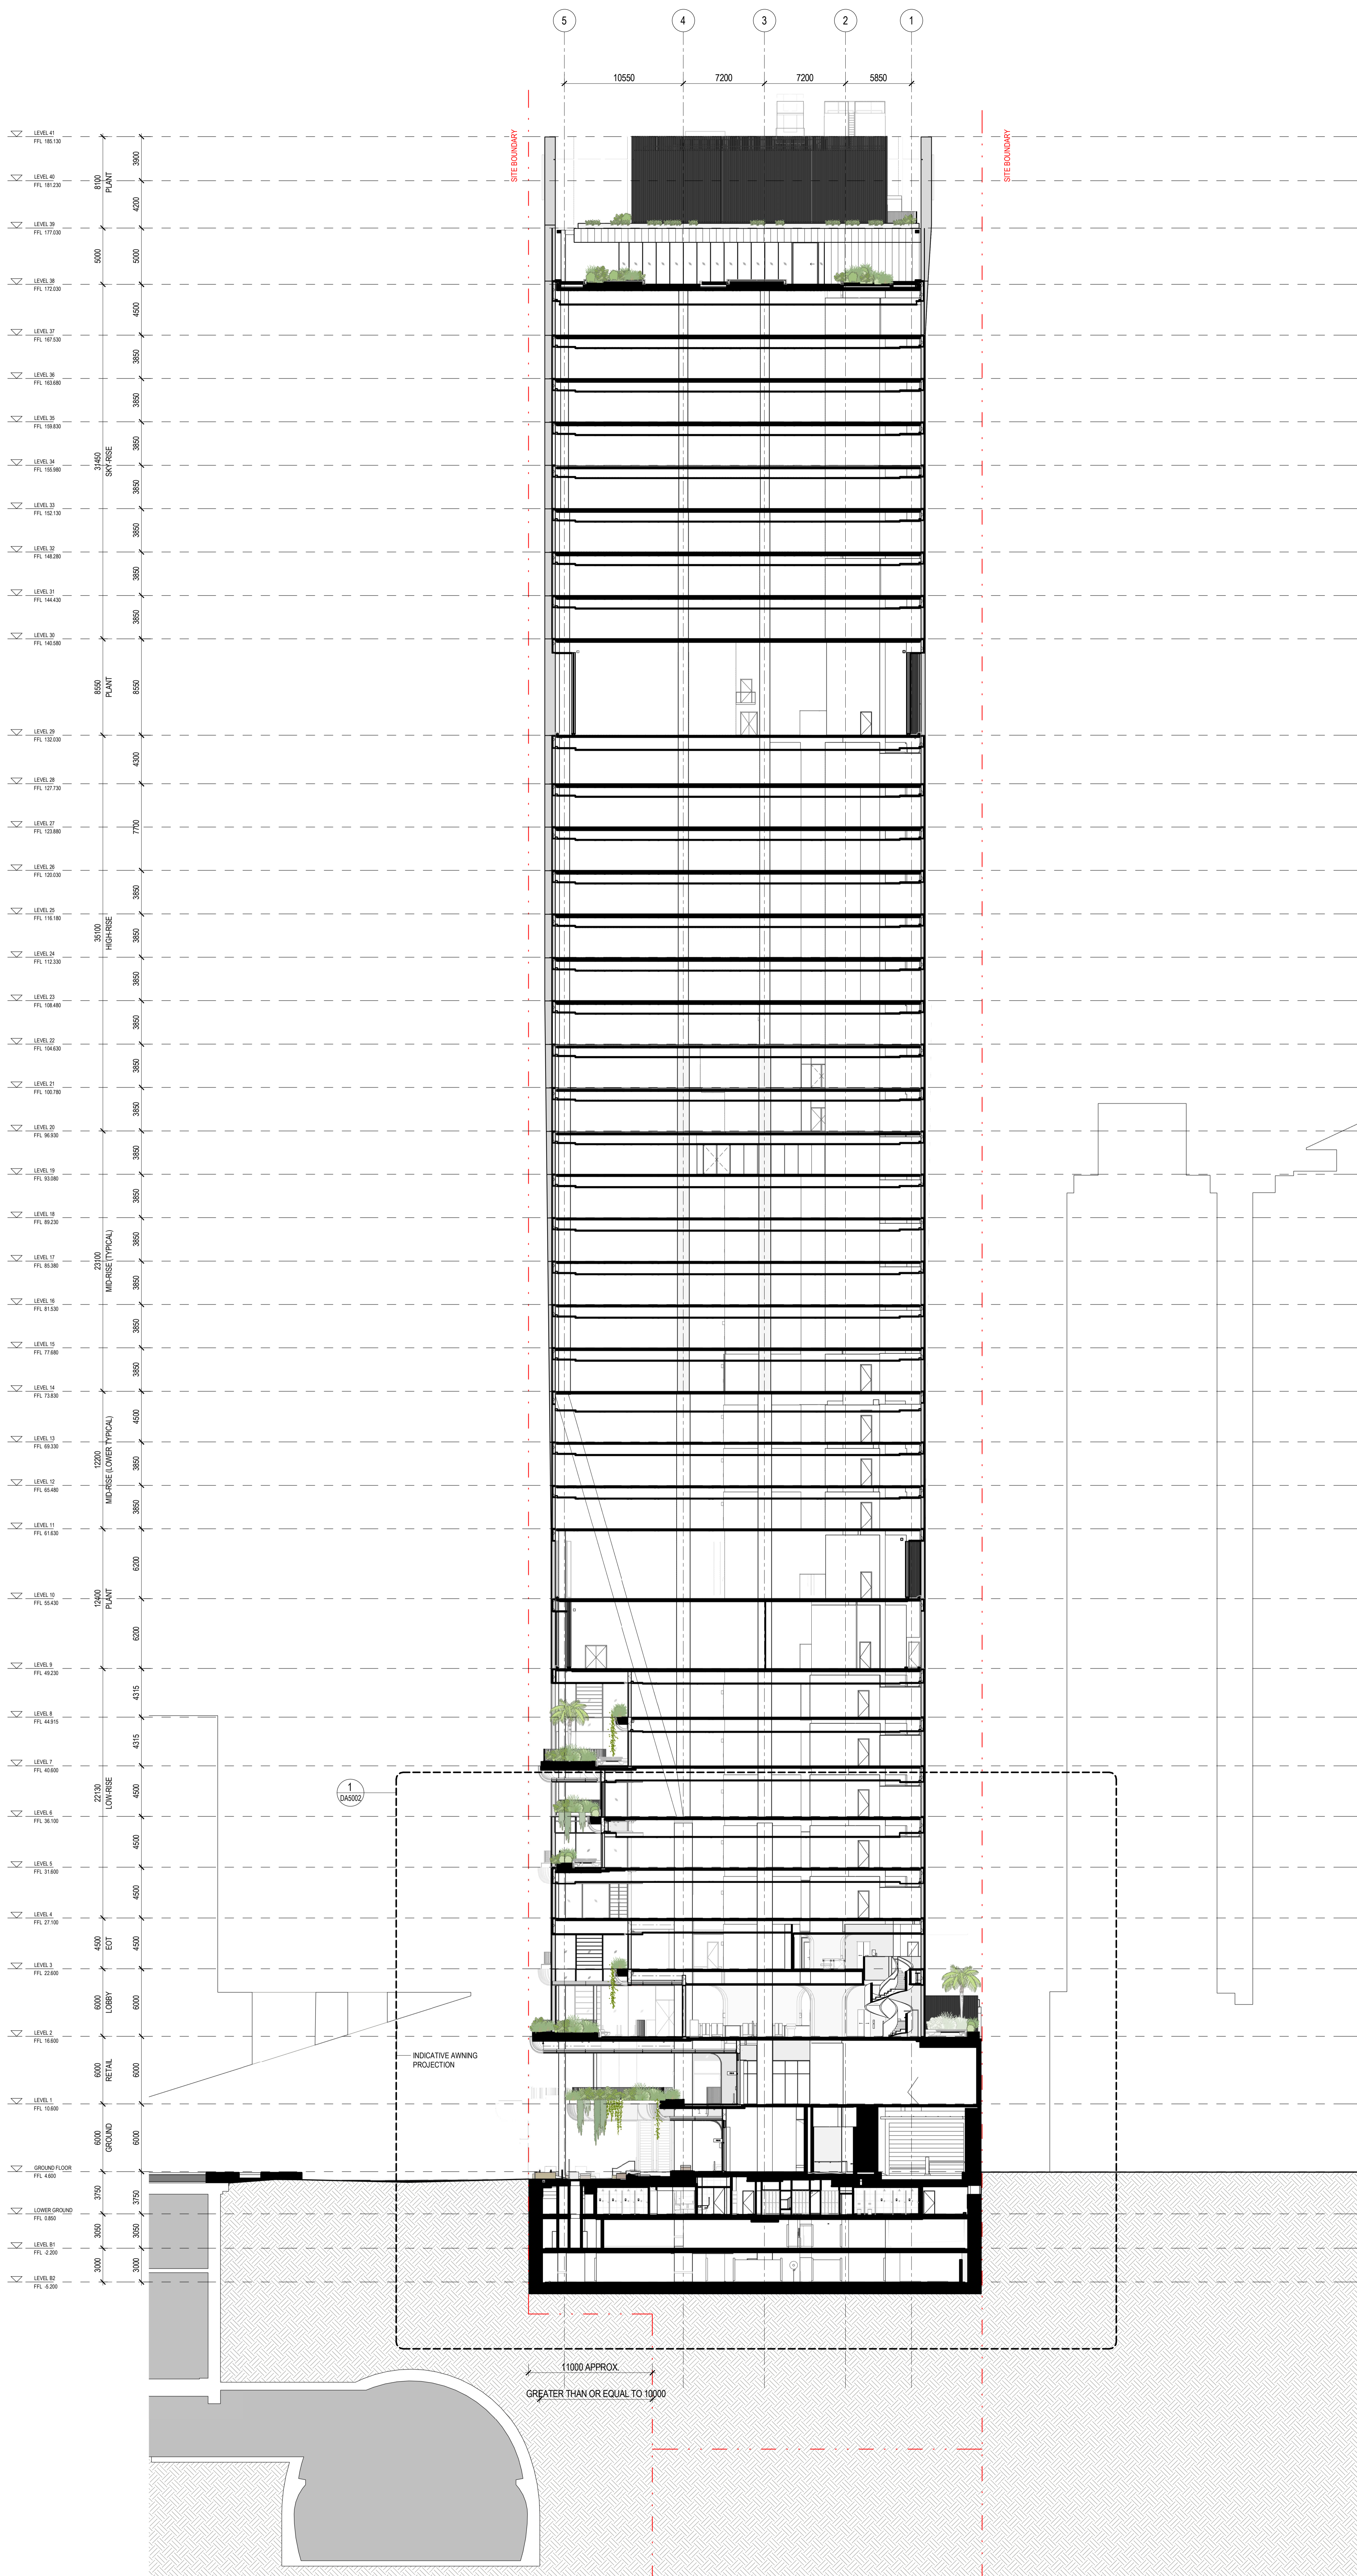

Henning Larsen

HENNING LARSEN
Vesterbrogade 76
1620 Copenhagen V
Denmark
T (+45) 3323 3900
www.henninglarsen.com

architectus™

Architectus Brisbane
Adelaide
Brisbane
Melbourne
Perth
Sydney
brisbane@architectus.com.au
A/NZ 90 131 246 664

project 101 ALBERT STREET, BRISBANE

phase DESIGN DEVELOPMENT

drawing GENERAL ARRANGMENT SECTIONS - SHUTTLE CORE SECTION

drawn TC drawing no. short DA2502

checked CO ALB-ARC-DWG-AR-DA2502



sheet issue date 15/11/2022 drawing no. long

scale 1 : 200 issue

project no. 200048.00 4

DRAWING COLOUR CODED - PRINT ALL COPIES IN COLOUR.

issue	amendment	date
P6	ISSUE FOR COORDINATION	02.12.2022
P7	OWNER'S CONSENT ISSUE	08.12.2022
1	DEVELOPMENT APPLICATION ISSUE	14.12.2022
3	DEVELOPMENT APPLICATION ISSUE	24.04.2024
4	AMENDED ARCHITECTURAL PLANS	10.07.2024

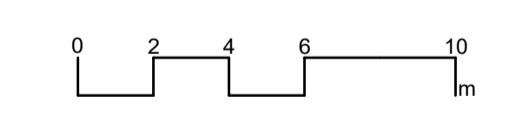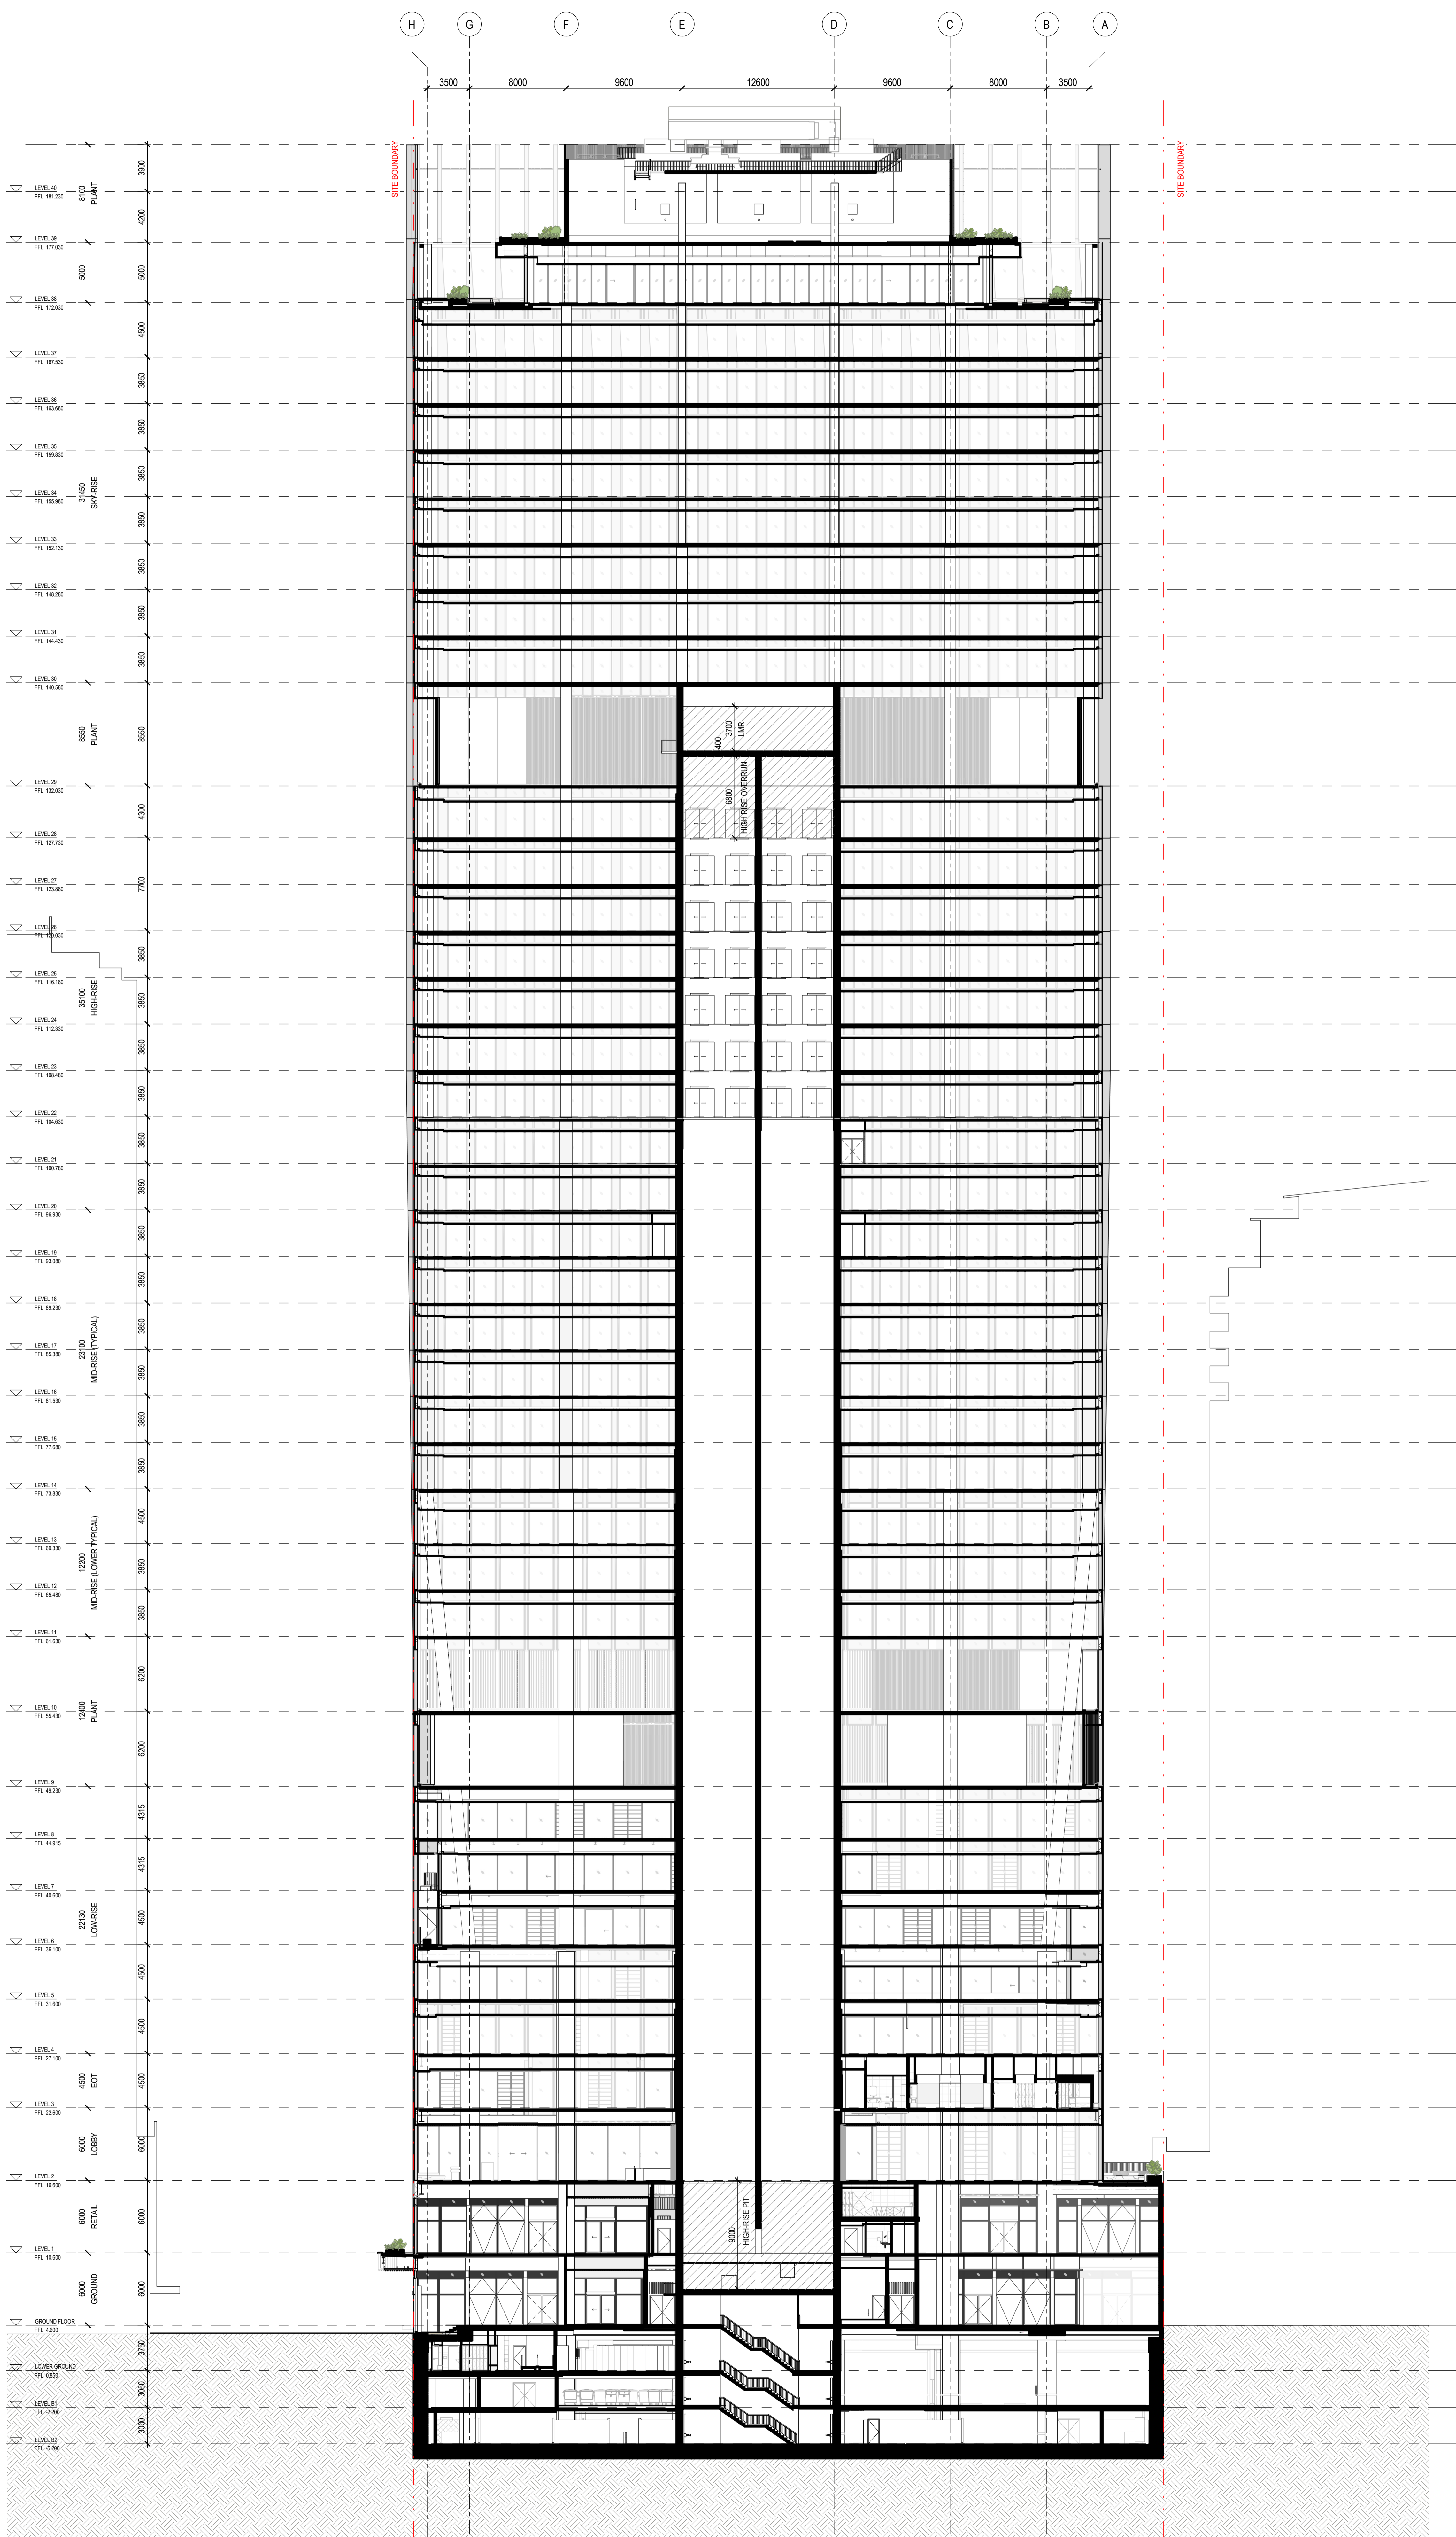

Henning Larsen

HENNING LARSEN
Vesterbrogade 76
1200 Copenhagen V
Denmark
T +45 3323 3900
www.henninglarsen.com

architectus™

Architectus Brisbane
Adelaide
Brisbane
Melbourne
Perth
Sydney
79 Adelaide Street
Brisbane QLD 4000
T 61 7 323 6077
@architectus.com.au
ABN 95 131 245 664

project
101 ALBERT STREET, BRISBANE


phase
DESIGN DEVELOPMENT

drawing
GENERAL ARRANGMENT
SECTIONS - BUILDING
LONGITUDINAL SECTION

drawn TC drawing no. short
checked CO ALB-ARC-DWG-AR-DA2503
drawing no. long

sheet issue date 15/11/2022
scale 1 : 200 issue
project no. 200048.00

issue	amendment	date
P6	ISSUE FOR COORDINATION	02.12.2022
P7	OWNERS CONSENT ISSUE	08.12.2022
1	DEVELOPMENT APPLICATION ISSUE	14.12.2022
3	DEVELOPMENT APPLICATION ISSUE	24.04.2024
4	AMENDED ARCHITECTURAL PLANS	10.07.2024

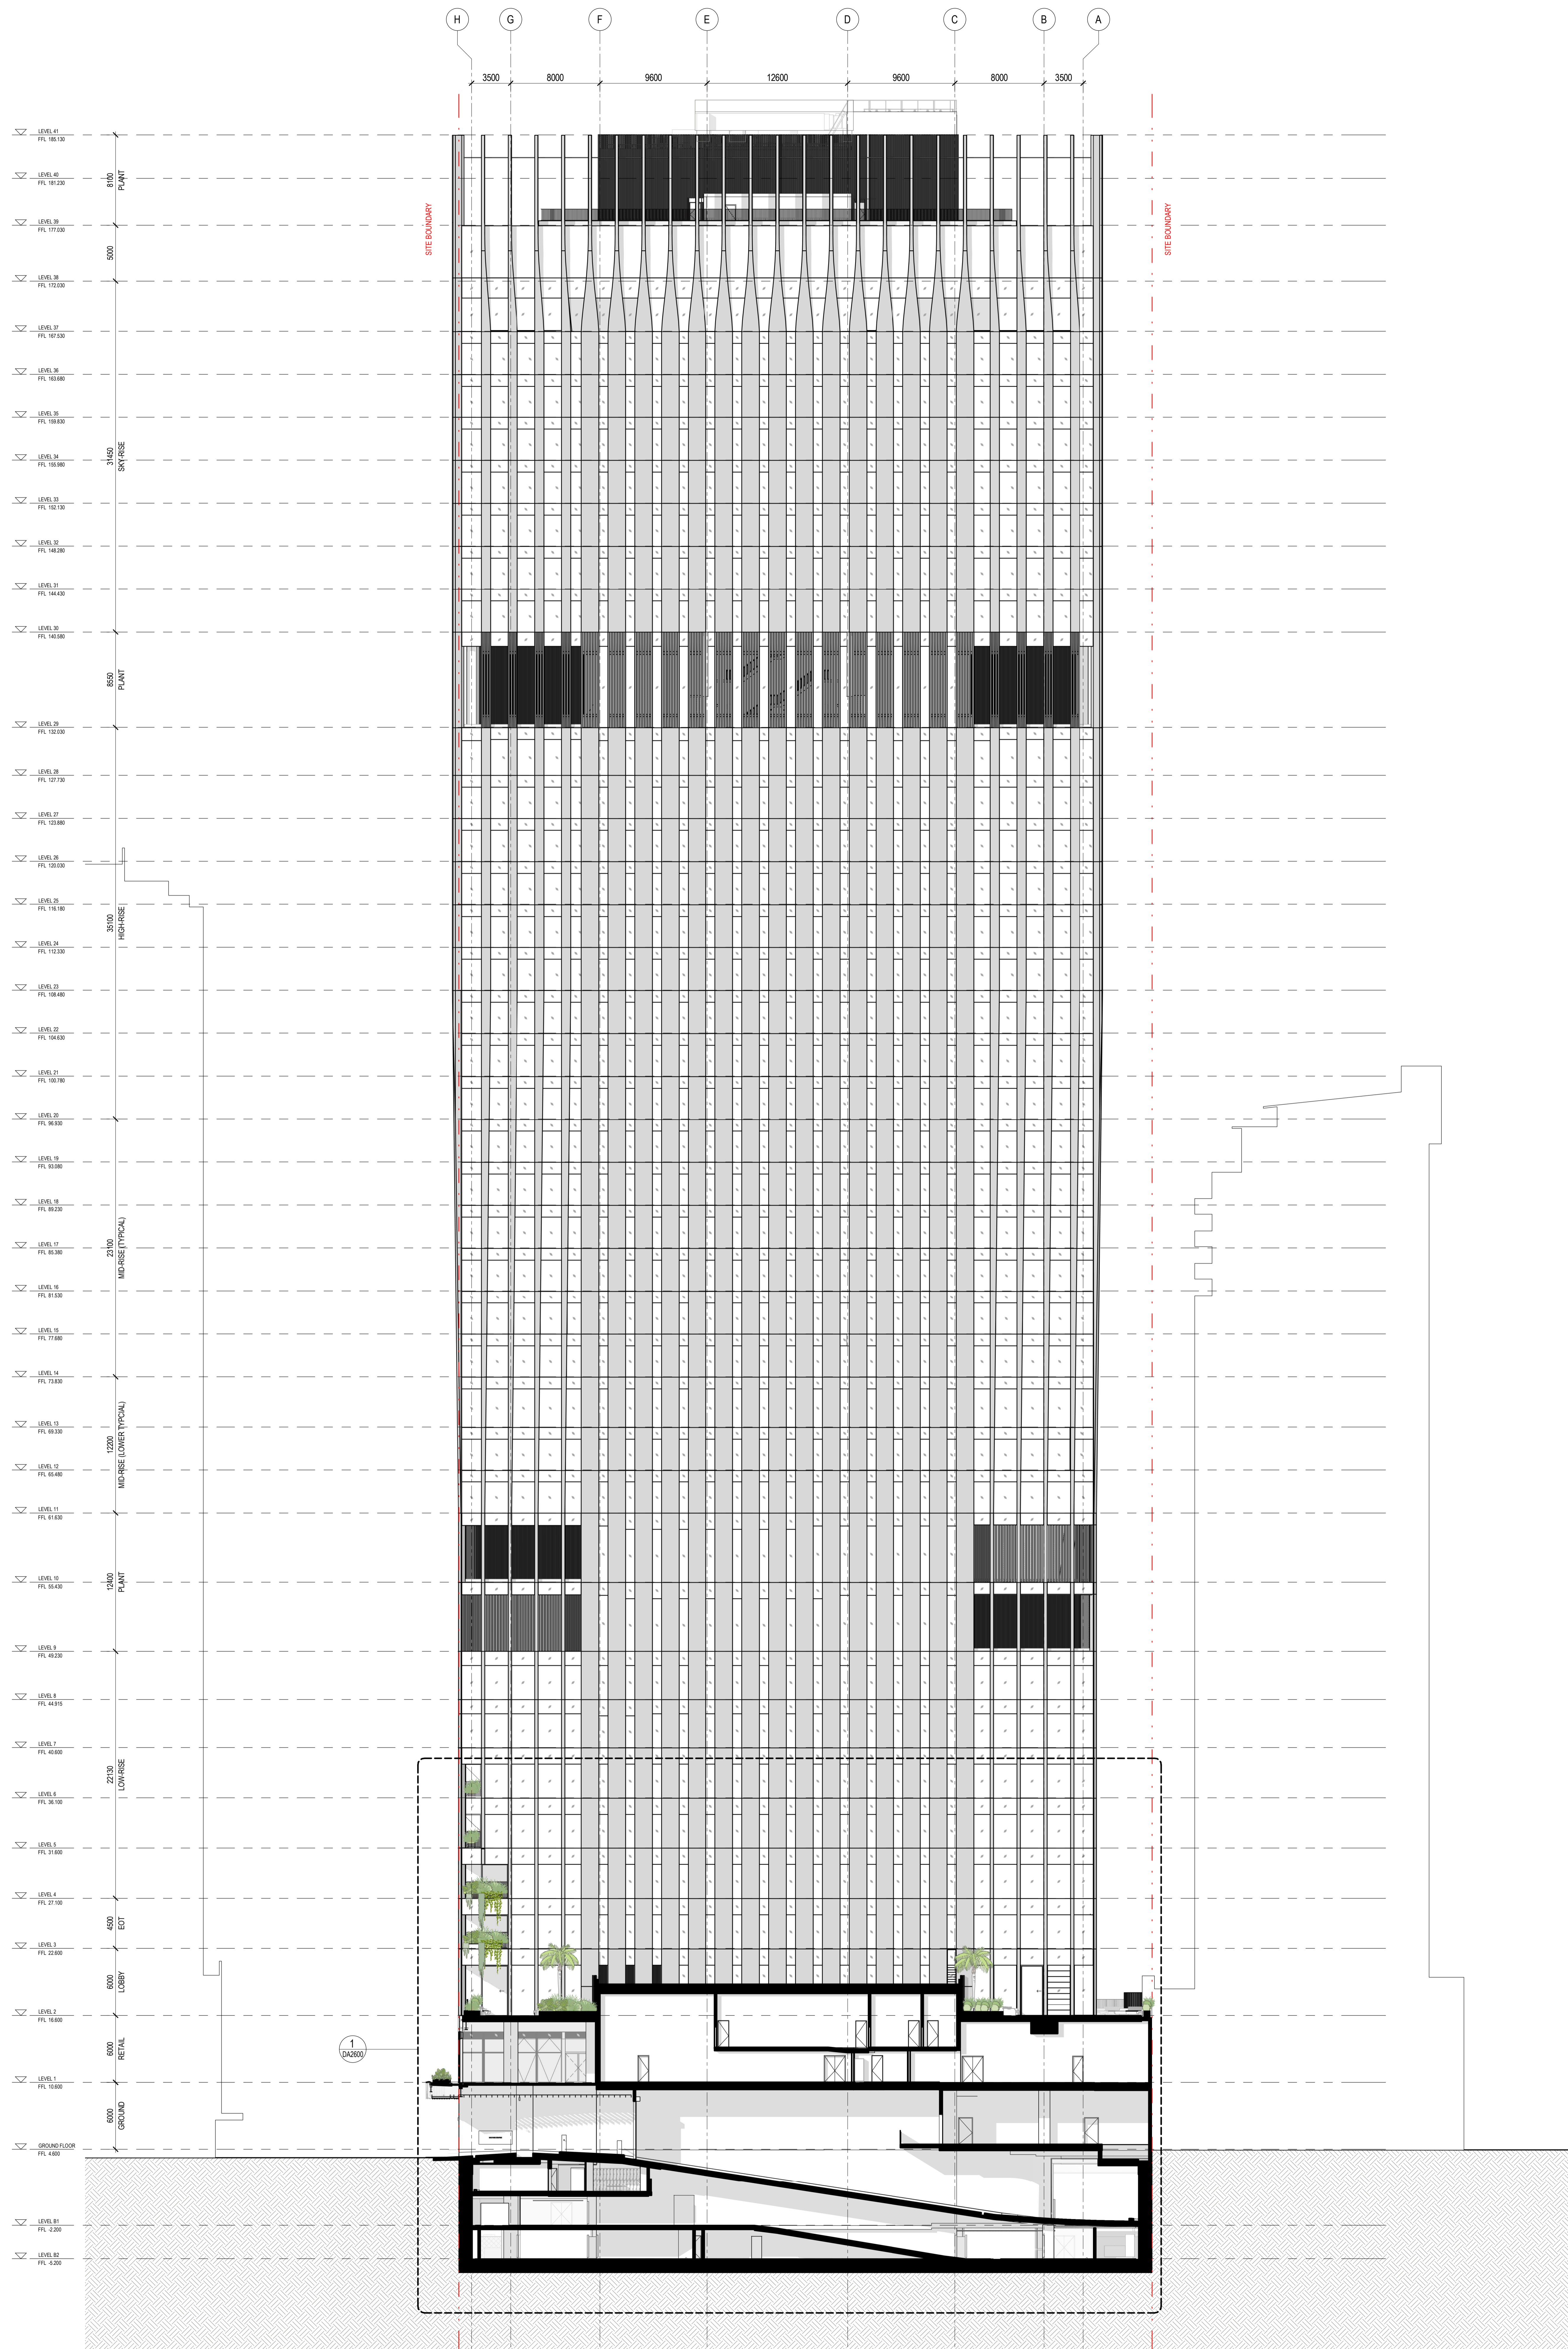

Henning Larsen
HENNING LARSEN
Vesterbrogade 76
1050 Copenhagen V
Denmark
T (+45) 3323 3900
www.henninglarsen.com

architectus™
Architectus Brisbane
Adelaide Brisbane Melbourne Perth
79 Adelaide Street Brisbane QLD 4000
T 61 7 323 6077
brisbane@architectus.com.au
ABN 95 131 246 664

project
101 ALBERT STREET, BRISBANE


phase
DESIGN DEVELOPMENT

drawing
GENERAL ARRANGMENT
SECTIONS - BASEMENT ENTRY
SECTION

drawn	TC	drawing no. short	DA2505
checked	CO	drawing no. long	ALB-ARC-DWG-AR-DA2505
sheet issue date	15/11/2022	issue	
scale	1 : 200	project no.	200048.00

Do not scale drawings. Verify all dimensions on site

issue	amendment	date
P5	ISSUE FOR COORDINATION	08.11.2022
P6	ISSUE FOR COORDINATION	02.12.2022
P7	OWNERS CONSENT ISSUE	08.12.2022
1	DEVELOPMENT APPLICATION ISSUE	14.12.2022
3	DEVELOPMENT APPLICATION REISSUE	24.04.2023

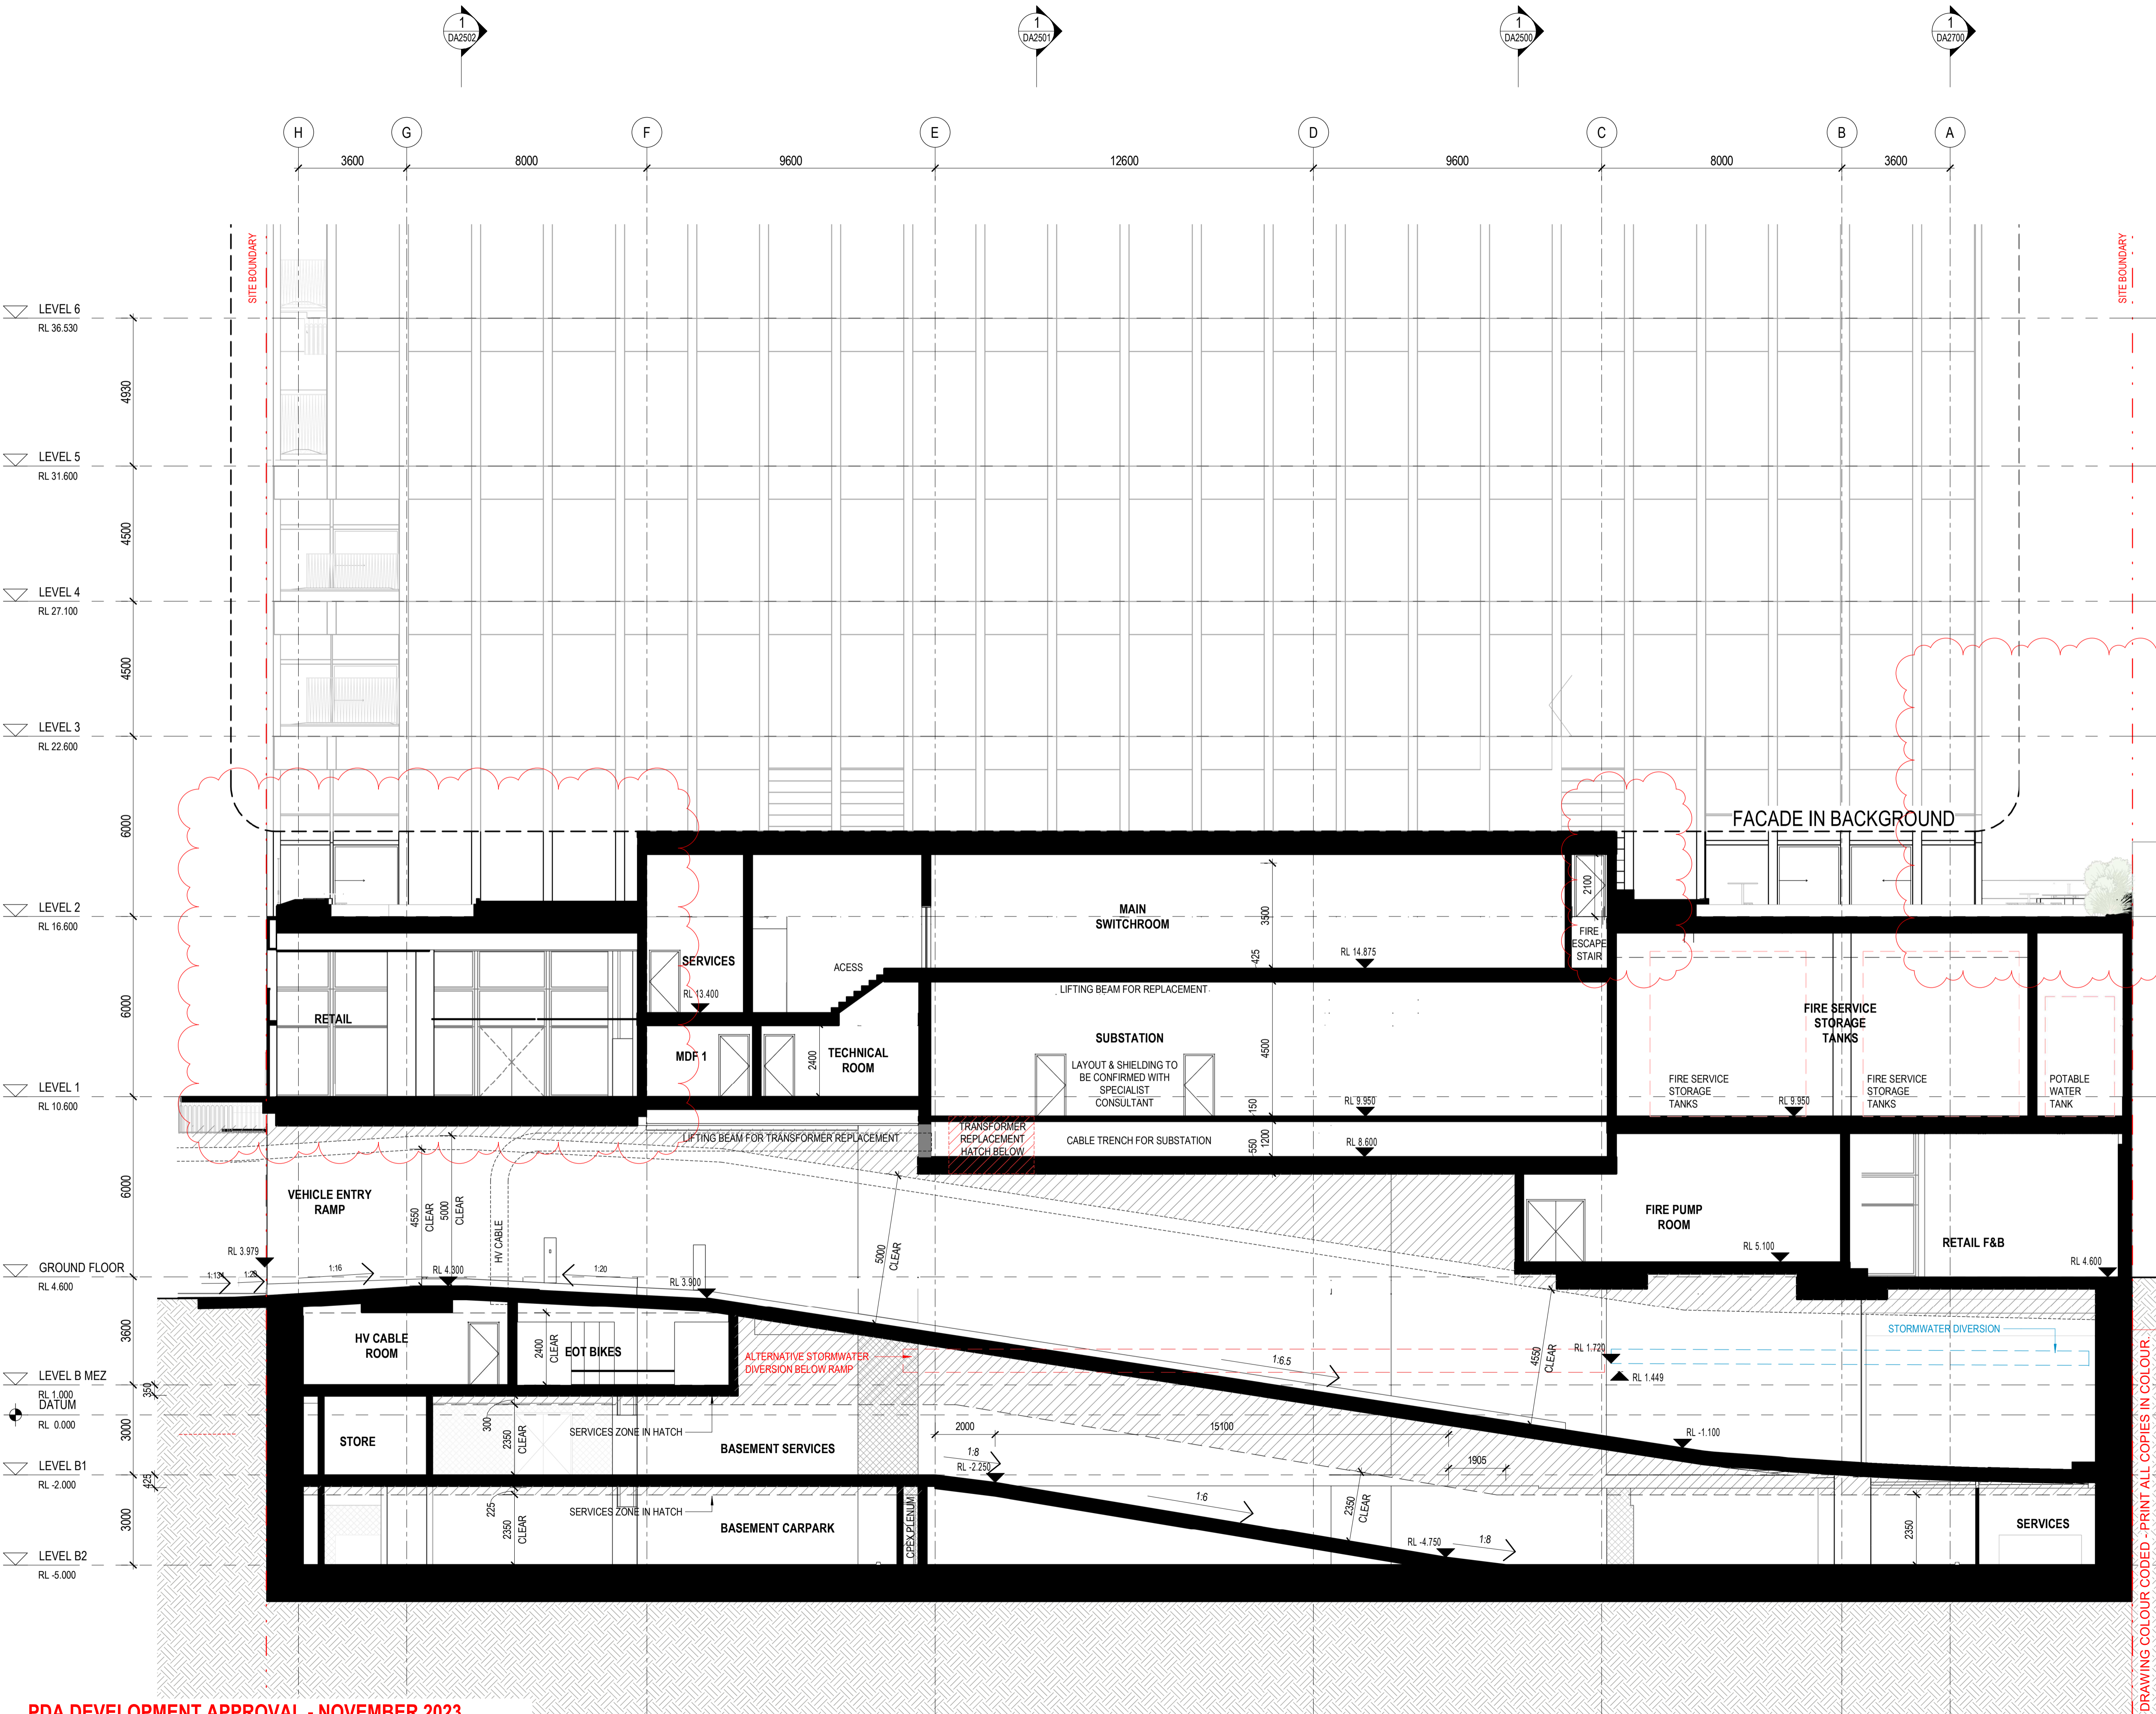

PLANS AND DOCUMENTS referred to in the PDA DEVELOPMENT APPROVAL
Approval no: DEV2023/1374
Date: 06-Nov-2023



Henning Larsen

HENNING LARSEN
Vesterbrogade 76
1620 Copenhagen V
Denmark
T (45) 8233 3000
www.henninglarsen.com

architectus™

Adelaide
Brisbane
Melbourne
Sydney
Perth

Architectus Brisbane
Level 2, 79 Adelaide Street
Brisbane QLD 4000
T (61 7) 3221 6077
brisbane@architectus.com.au
ABN 90 131 245 684

project
101 ALBERT STREET, BRISBANE

phase
DEVELOPMENT APPLICATION

drawing
PODIUM SECTION - BASEMENT RAMP SECTION

drawn	TC	drawing no. short	DA2600
checked	KN	drawing no. long	ALB-ARC-DRW-DA2600
sheet issue date	15/11/2022	scale	1 : 100@A1
project no	200048.00	issue	3



architectus

Architectus Australia Pty Ltd is the owner of the copyright subsisting in these drawings, plans, designs and specifications. They must not be used, reproduced or copied, in whole or in part, nor may the information, ideas and concepts therein contained (which are confidential to Architectus Australia Pty Ltd) be disclosed to any person without the prior written consent of that company.

Nominated Architect
Ray Brown, NSWARB 6359

Do not scale drawings. Verify all dimensions on site

issue	amendment	date
P6	ISSUE FOR COORDINATION	02.12.2022
P7	OWNERS CONSENT ISSUE	08.12.2022
1	DEVELOPMENT APPLICATION ISSUE	14.12.2022
3	DEVELOPMENT APPLICATION REISSUE	24.04.2024
4	AMENDED ARCHITECTURAL PLANS	10.07.2024



DRAWING COLOUR CODED - PRINT ALL COPIES IN COLOUR.

Henning Larsen

HENNING LARSEN
Vesterbrogade 76
1620 Copenhagen V
Denmark
T (+45) 8233 3000
www.henninglarsen.com

architectus

Architectus Brisbane
Level 2, 79 Adelaide Street
Brisbane QLD 4000
T (+61 7) 3221 6077
brisbane@architectus.com.au
ABN 90 131 245 684

project
101 ALBERT STREET, BRISBANE

phase
DESIGN DEVELOPMENT

drawing
PODIUM SECTION - BASEMENT RAMP SECTION

drawn TC drawing no. short DA2600

checked CO drawing no. long ALB-ARC-DWG-AR-DA2600

sheet issue date 04/08/23

scale 1 : 100 issue

project no 200048.00 issue 4



architectus™

Architectus Australia Pty Ltd is the owner of the copyright subsisting in these drawings, plans, designs and specifications. They must not be used, reproduced or copied, in whole or in part, nor may the information, ideas and concepts therein contained (which are confidential to Architectus Australia Pty Ltd) be disclosed to any person without the prior written consent of that company.

Nominated Architect
Ray Brown, NSWARB 6359

Do not scale drawings. Verify all dimensions on site

issue	amendment	date
P5	ISSUE FOR COORDINATION	08.11.2022
P6	ISSUE FOR COORDINATION	02.12.2022
P7	OWNERS CONSENT ISSUE	08.12.2022
1	DEVELOPMENT APPLICATION ISSUE	14.12.2022
3	DEVELOPMENT APPLICATION REISSUE	24.04.2023

PLANS AND DOCUMENTS referred to in the PDA
DEVELOPMENT APPROVAL
Approval no: DEV2023/1374
Date: 06-Nov-2023



Henning Larsen

HENNING LARSEN
Vesterbrogade 76
1620 Copenhagen V
Denmark
T (45) 8233 3000
www.henninglarsen.com

architectus™

Adelaide
Brisbane
Brisbane
Melbourne
Sydney
Perth


Architectus Brisbane
Level 2, 79 Adelaide Street
Brisbane QLD 4000
T (61 7) 3221 6077
brisbane@architectus.com.au
ABN 90 131 245 684

project
101 ALBERT STREET, BRISBANE

phase
DEVELOPMENT APPLICATION

drawing
PODIUM SECTION - ERODED
PLANTER SECTION

drawn	TC	drawing no. short	DA2601
checked	KN	drawing no. long	ALB-ARC-DRW-DA2601
sheet issue date	15/11/2022	scale	1 : 100@A1
project no	200048.00	issue	3

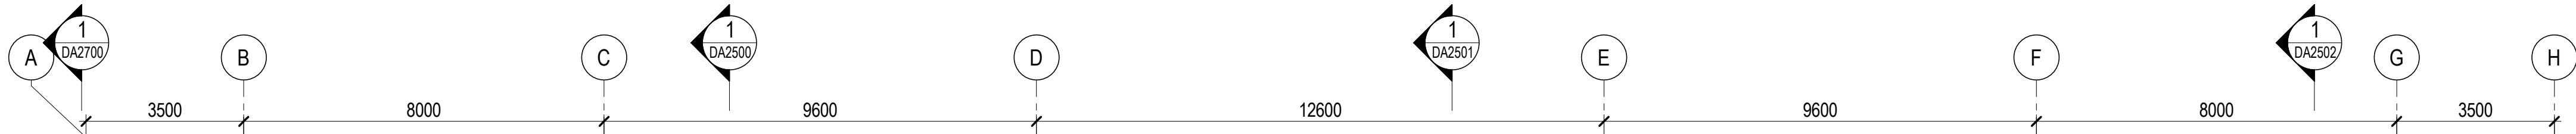

architectus[™]

Architectus Australia Pty Ltd is the owner of the copyright subsisting in these drawings, plans, designs and specifications. They must not be used, reproduced or copied, in whole or in part, nor may the information, ideas and concepts therein contained (which are confidential to Architectus Australia Pty Ltd) be disclosed to any person without the prior written consent of that company.

Nominated Architect
Ray Brown, NSWARB 6359

Do not scale drawings. Verify all dimensions on site

issue	amendment	date
P6	ISSUE FOR COORDINATION	02.12.2022
P7	OWNERS CONSENT ISSUE	08.12.2022
1	DEVELOPMENT APPLICATION ISSUE	14.12.2022
3	DEVELOPMENT APPLICATION REISSUE	24.04.2024
4	AMENDED ARCHITECTURAL PLANS	10.07.2024



DRAWING COLOUR CODED - PRINT ALL COPIES IN COLOUR.

Henning Larsen

HENNING LARSEN
Vesterbrogade 76
1620 Copenhagen V
Denmark
T (+45) 8233 3000
www.henninglarsen.com

architectus[™]

Adelaide
Brisbane
Melbourne
Sydney
Perth

Architectus Brisbane
Level 2, 79 Adelaide Street
Brisbane QLD 4000
T (61 7) 3221 6077
brisbane@architectus.com.au
ABN 90 131 245 684

project
101 ALBERT STREET, BRISBANE


phase
DESIGN DEVELOPMENT

drawing
PODIUM SECTION - ERODED
PLANTER SECTION

drawn	TC	drawing no. short	DA2601
checked	CO	drawing no. long	ALB-ARC-DWG-AR-DA2601
sheet issue date	04/08/23	scale	1 : 100
project no	200048.00	issue	4

Do not scale drawings. Verify all dimensions on site

issue	amendment	date
P6	ISSUE FOR COORDINATION	02.12.2022
P7	OWNERS CONSENT ISSUE	08.12.2022
1	DEVELOPMENT APPLICATION ISSUE	14.12.2022
3	DEVELOPMENT APPLICATION REISSUE	24.04.2024
4	AMENDED ARCHITECTURAL PLANS	10.07.2024

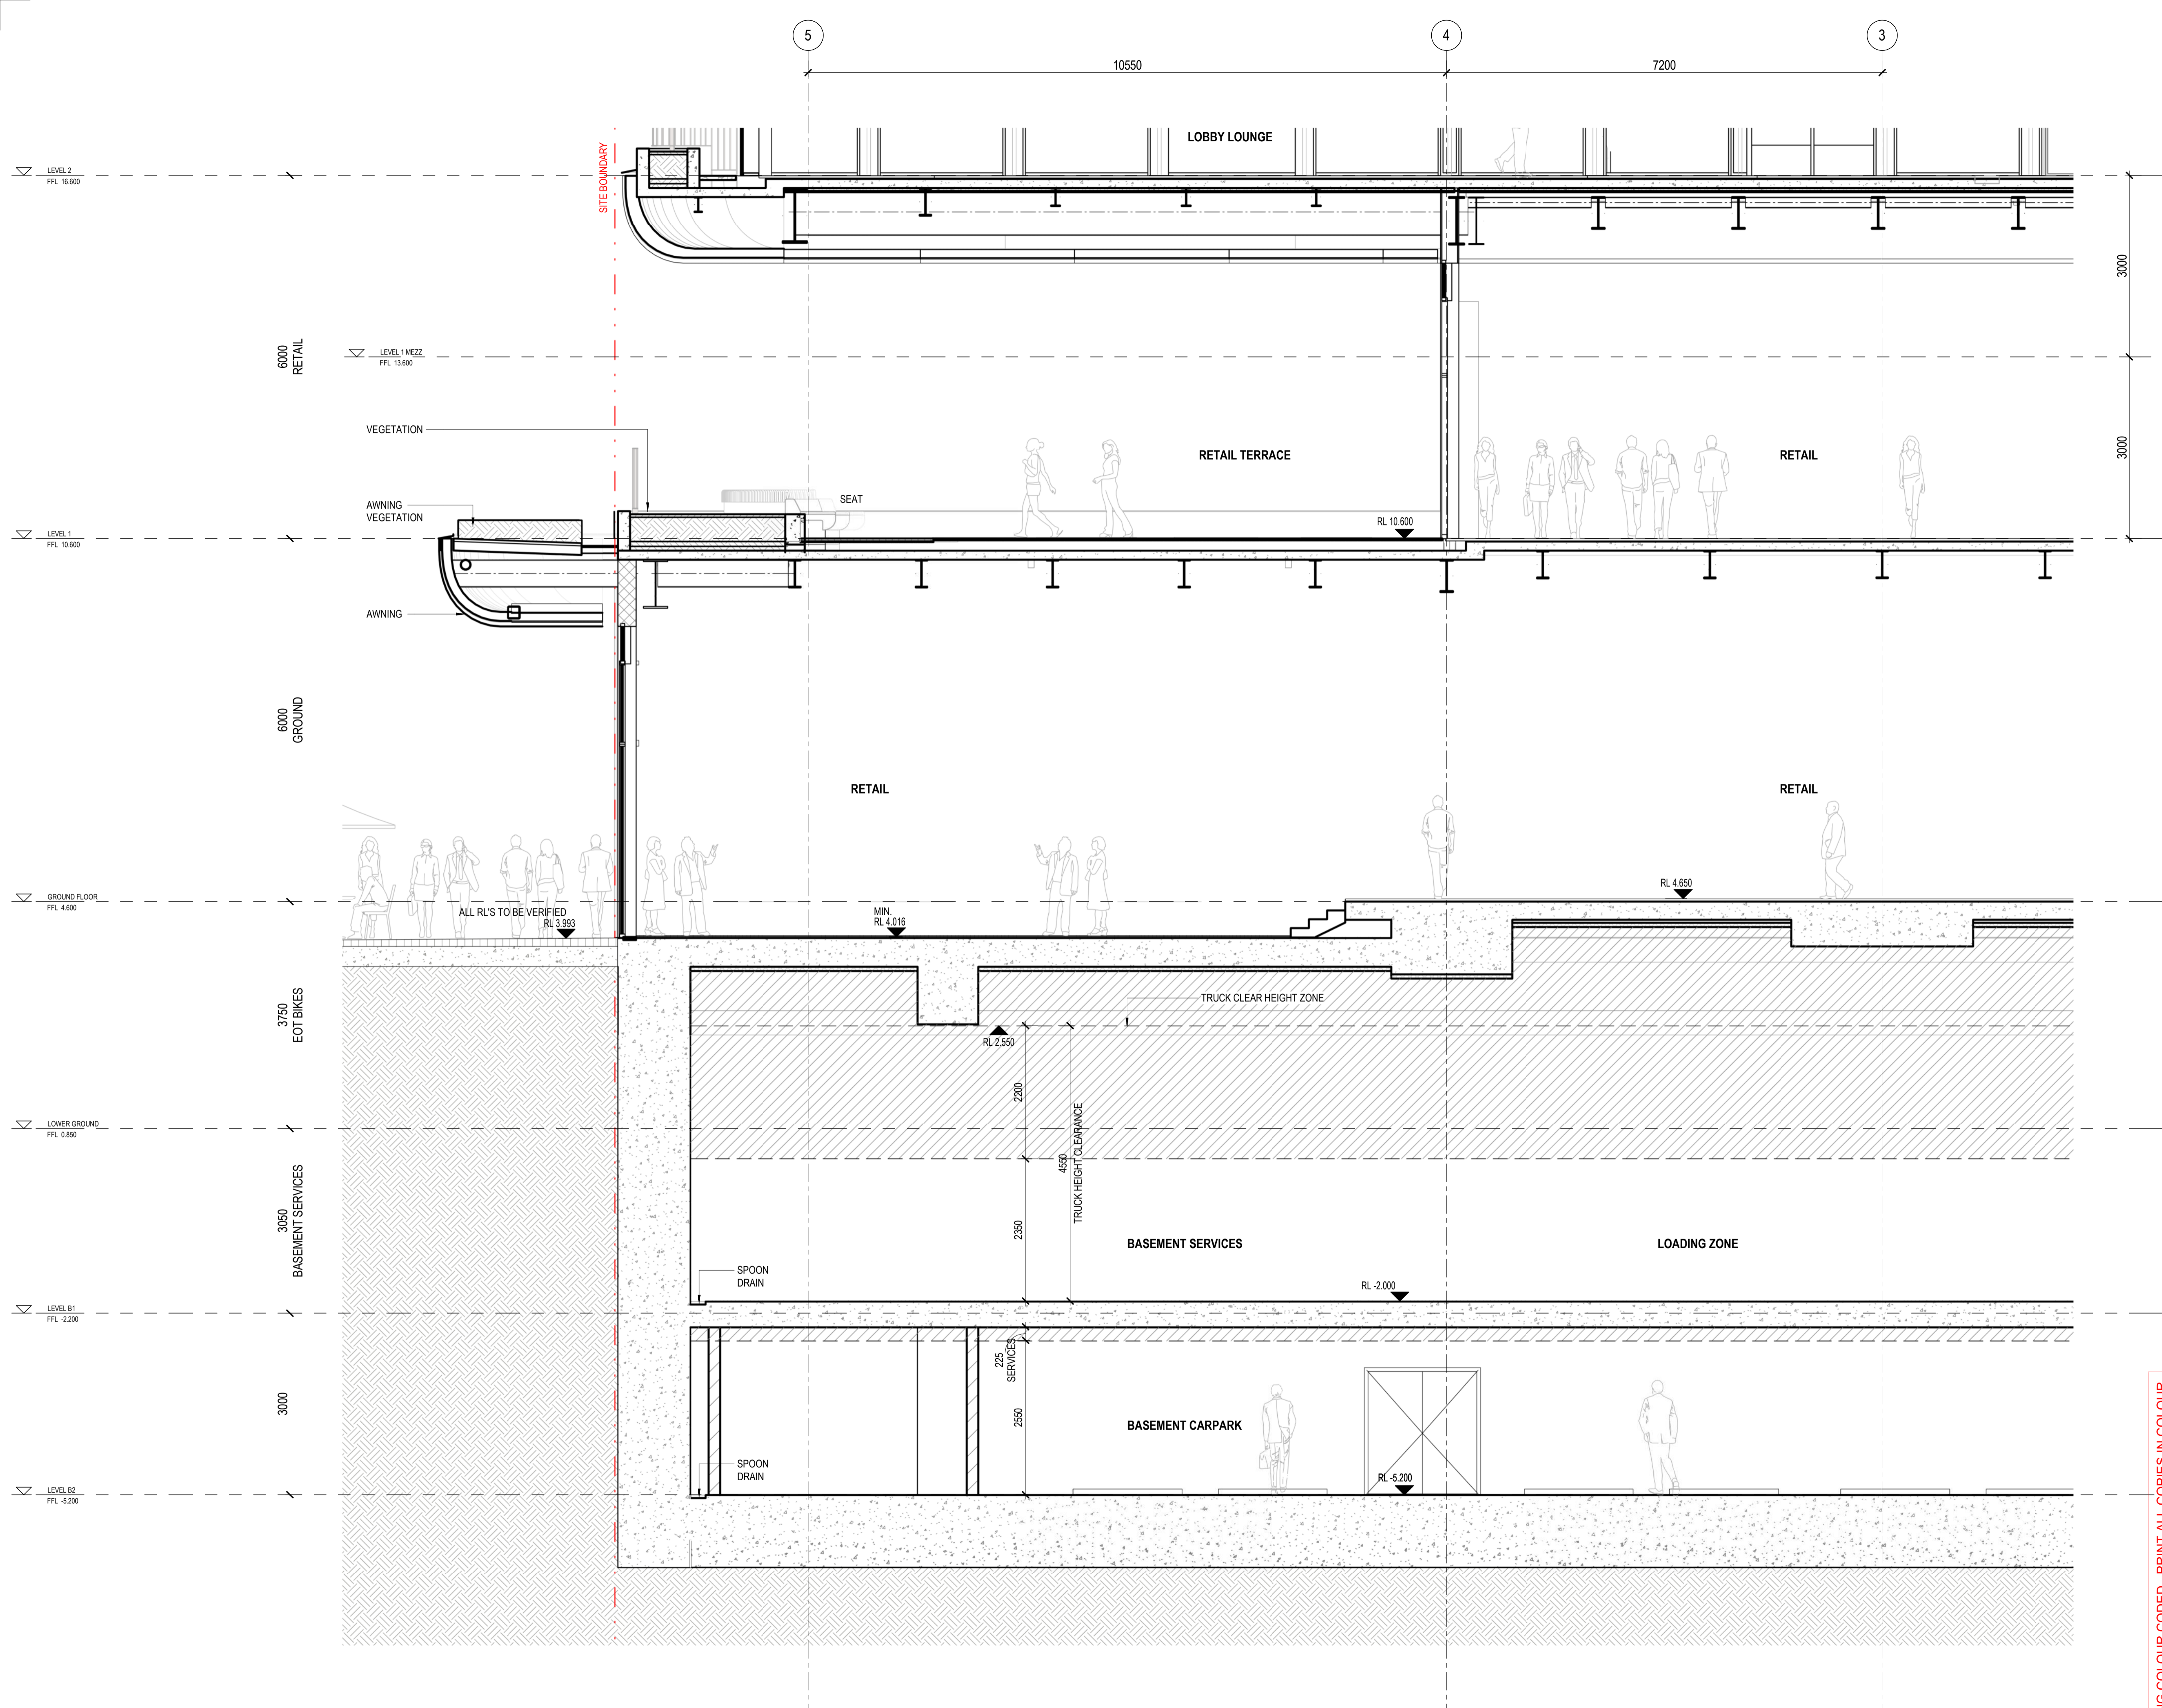

Henning Larsen

HENNING LARSEN
Vesterbrogade 76
1620 Copenhagen V
Denmark
T (+45) 8233 3000
www.henninglarsen.com

architectus™

Adelaide
Brisbane
Melbourne
Sydney
Perth

Architectus Brisbane
Level 2, 79 Adelaide Street
Brisbane QLD 4000
T (61 7) 3221 6077
brisbane@architectus.com.au
ABN 90 131 245 684

project
101 ALBERT STREET, BRISBANE

phase
DESIGN DEVELOPMENT


drawing
DETAIL SECTION - GROUND
RETAIL SECTION

drawn TC drawing no. short DA2700
checked CO drawing no. long ALB-ARC-DWG-AR-DA2700
sheet issue date 04/08/23
scale 1 : 50 issue
project no 200048.00 4

DRAWING COLOUR CODED - PRINT ALL COPIES IN COLOUR.

Do not scale drawings. Verify all dimensions on site

issue	amendment	date
P5	ISSUE FOR COORDINATION	08.11.2022
P6	ISSUE FOR COORDINATION	02.12.2022
P7	OWNERS CONSENT ISSUE	08.12.2022
1	DEVELOPMENT APPLICATION ISSUE	14.12.2022
3	DEVELOPMENT APPLICATION REISSUE	24.04.2023

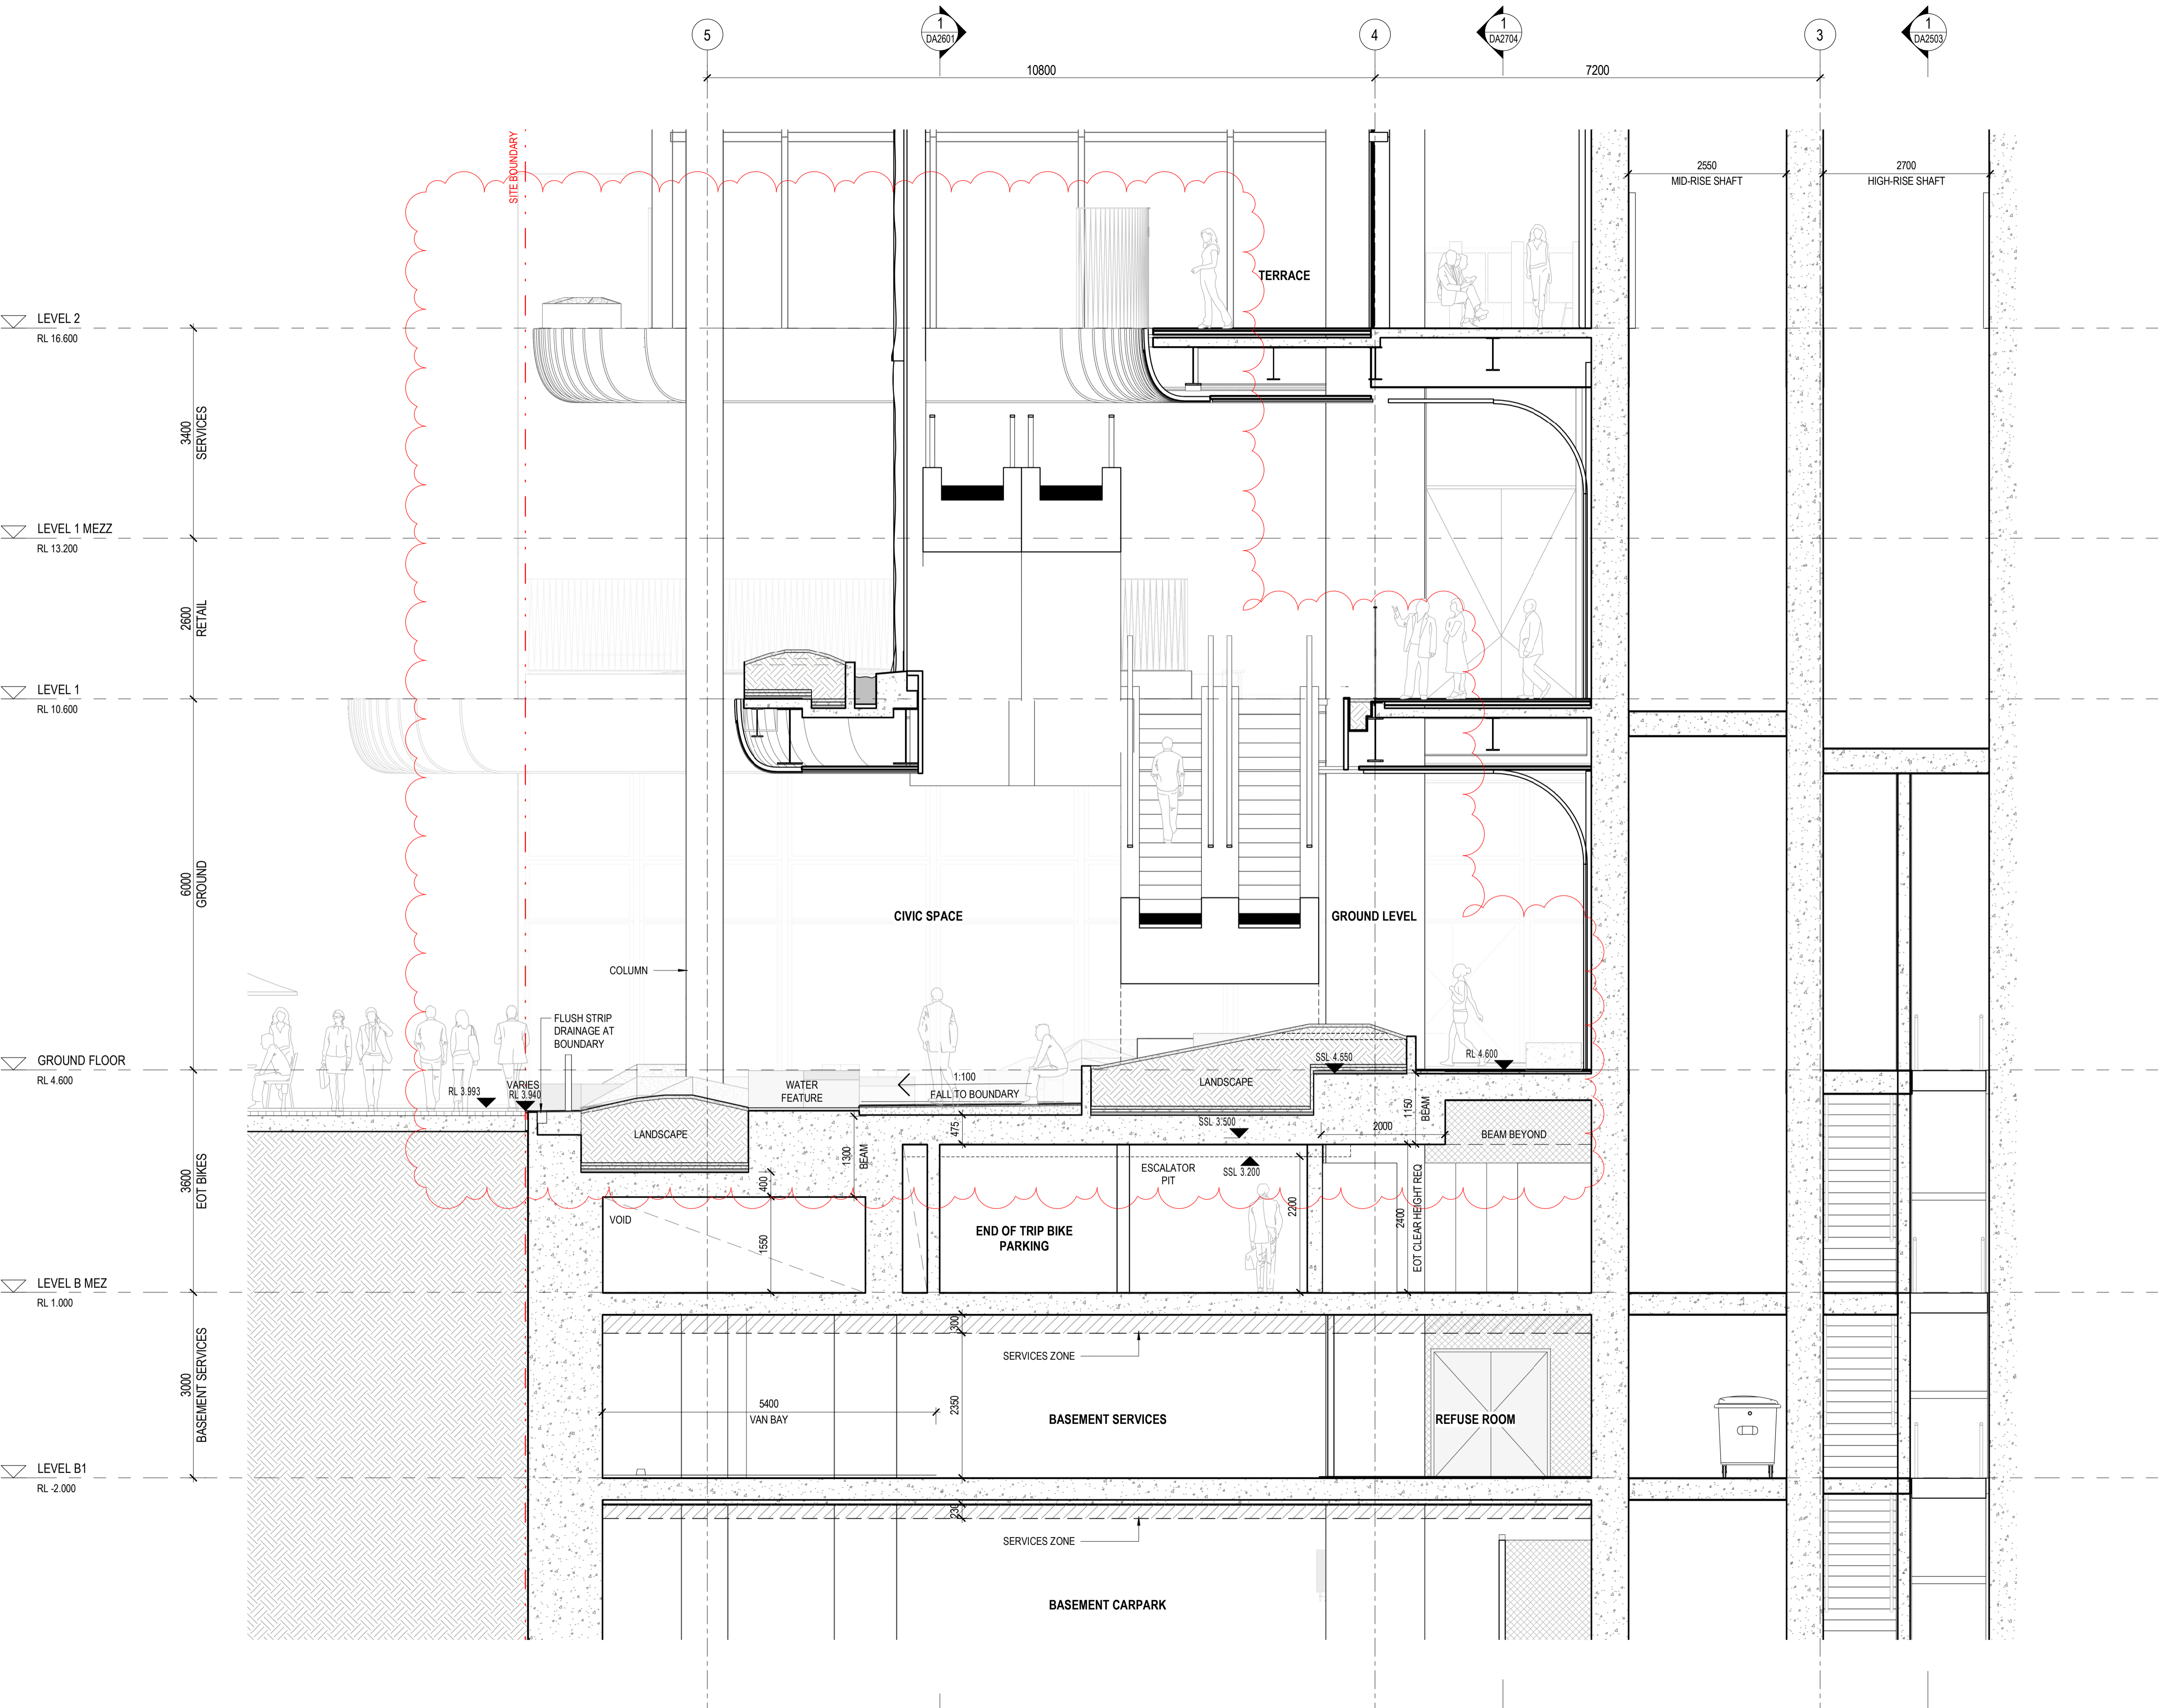

PLANS AND DOCUMENTS referred to in the PDA DEVELOPMENT APPROVAL
Approval no: DEV2023/1374
Date: 06-Nov-2023



Henning Larsen

HENNING LARSEN
Vesterbrogade 76
1620 Copenhagen V
Denmark
T (+45) 8233 3000
www.henninglarsen.com

architectus™

Adelaide
Brisbane
Melbourne
Sydney
Perth

Architectus Brisbane
Level 2, 79 Adelaide Street
Brisbane QLD 4000
T (61 7) 3221 6077
brisbane@architectus.com.au
ABN 90 131 245 684

project
101 ALBERT STREET, BRISBANE

phase
DEVELOPMENT APPLICATION


drawing
DETAIL SECTIONS - GROUND DEEP PLANTING ZONE SECTION

drawn	TC	drawing no. short	DA2701
checked	KN	drawing no. long	ALB-ARC-DRW-DA2701
sheet issue date	15/11/2022	scale	1 : 50@A1
project no	200048.00	issue	3

DRAWING COLOUR CODED - PRINT ALL COPIES IN COLOUR.

Do not scale drawings. Verify all dimensions on site

issue	amendment	date
P6	ISSUE FOR COORDINATION	02.12.2022
P7	OWNERS CONSENT ISSUE	08.12.2022
1	DEVELOPMENT APPLICATION ISSUE	14.12.2022
3	DEVELOPMENT APPLICATION REISSUE	24.04.2024
4	AMENDED ARCHITECTURAL PLANS	10.07.2024

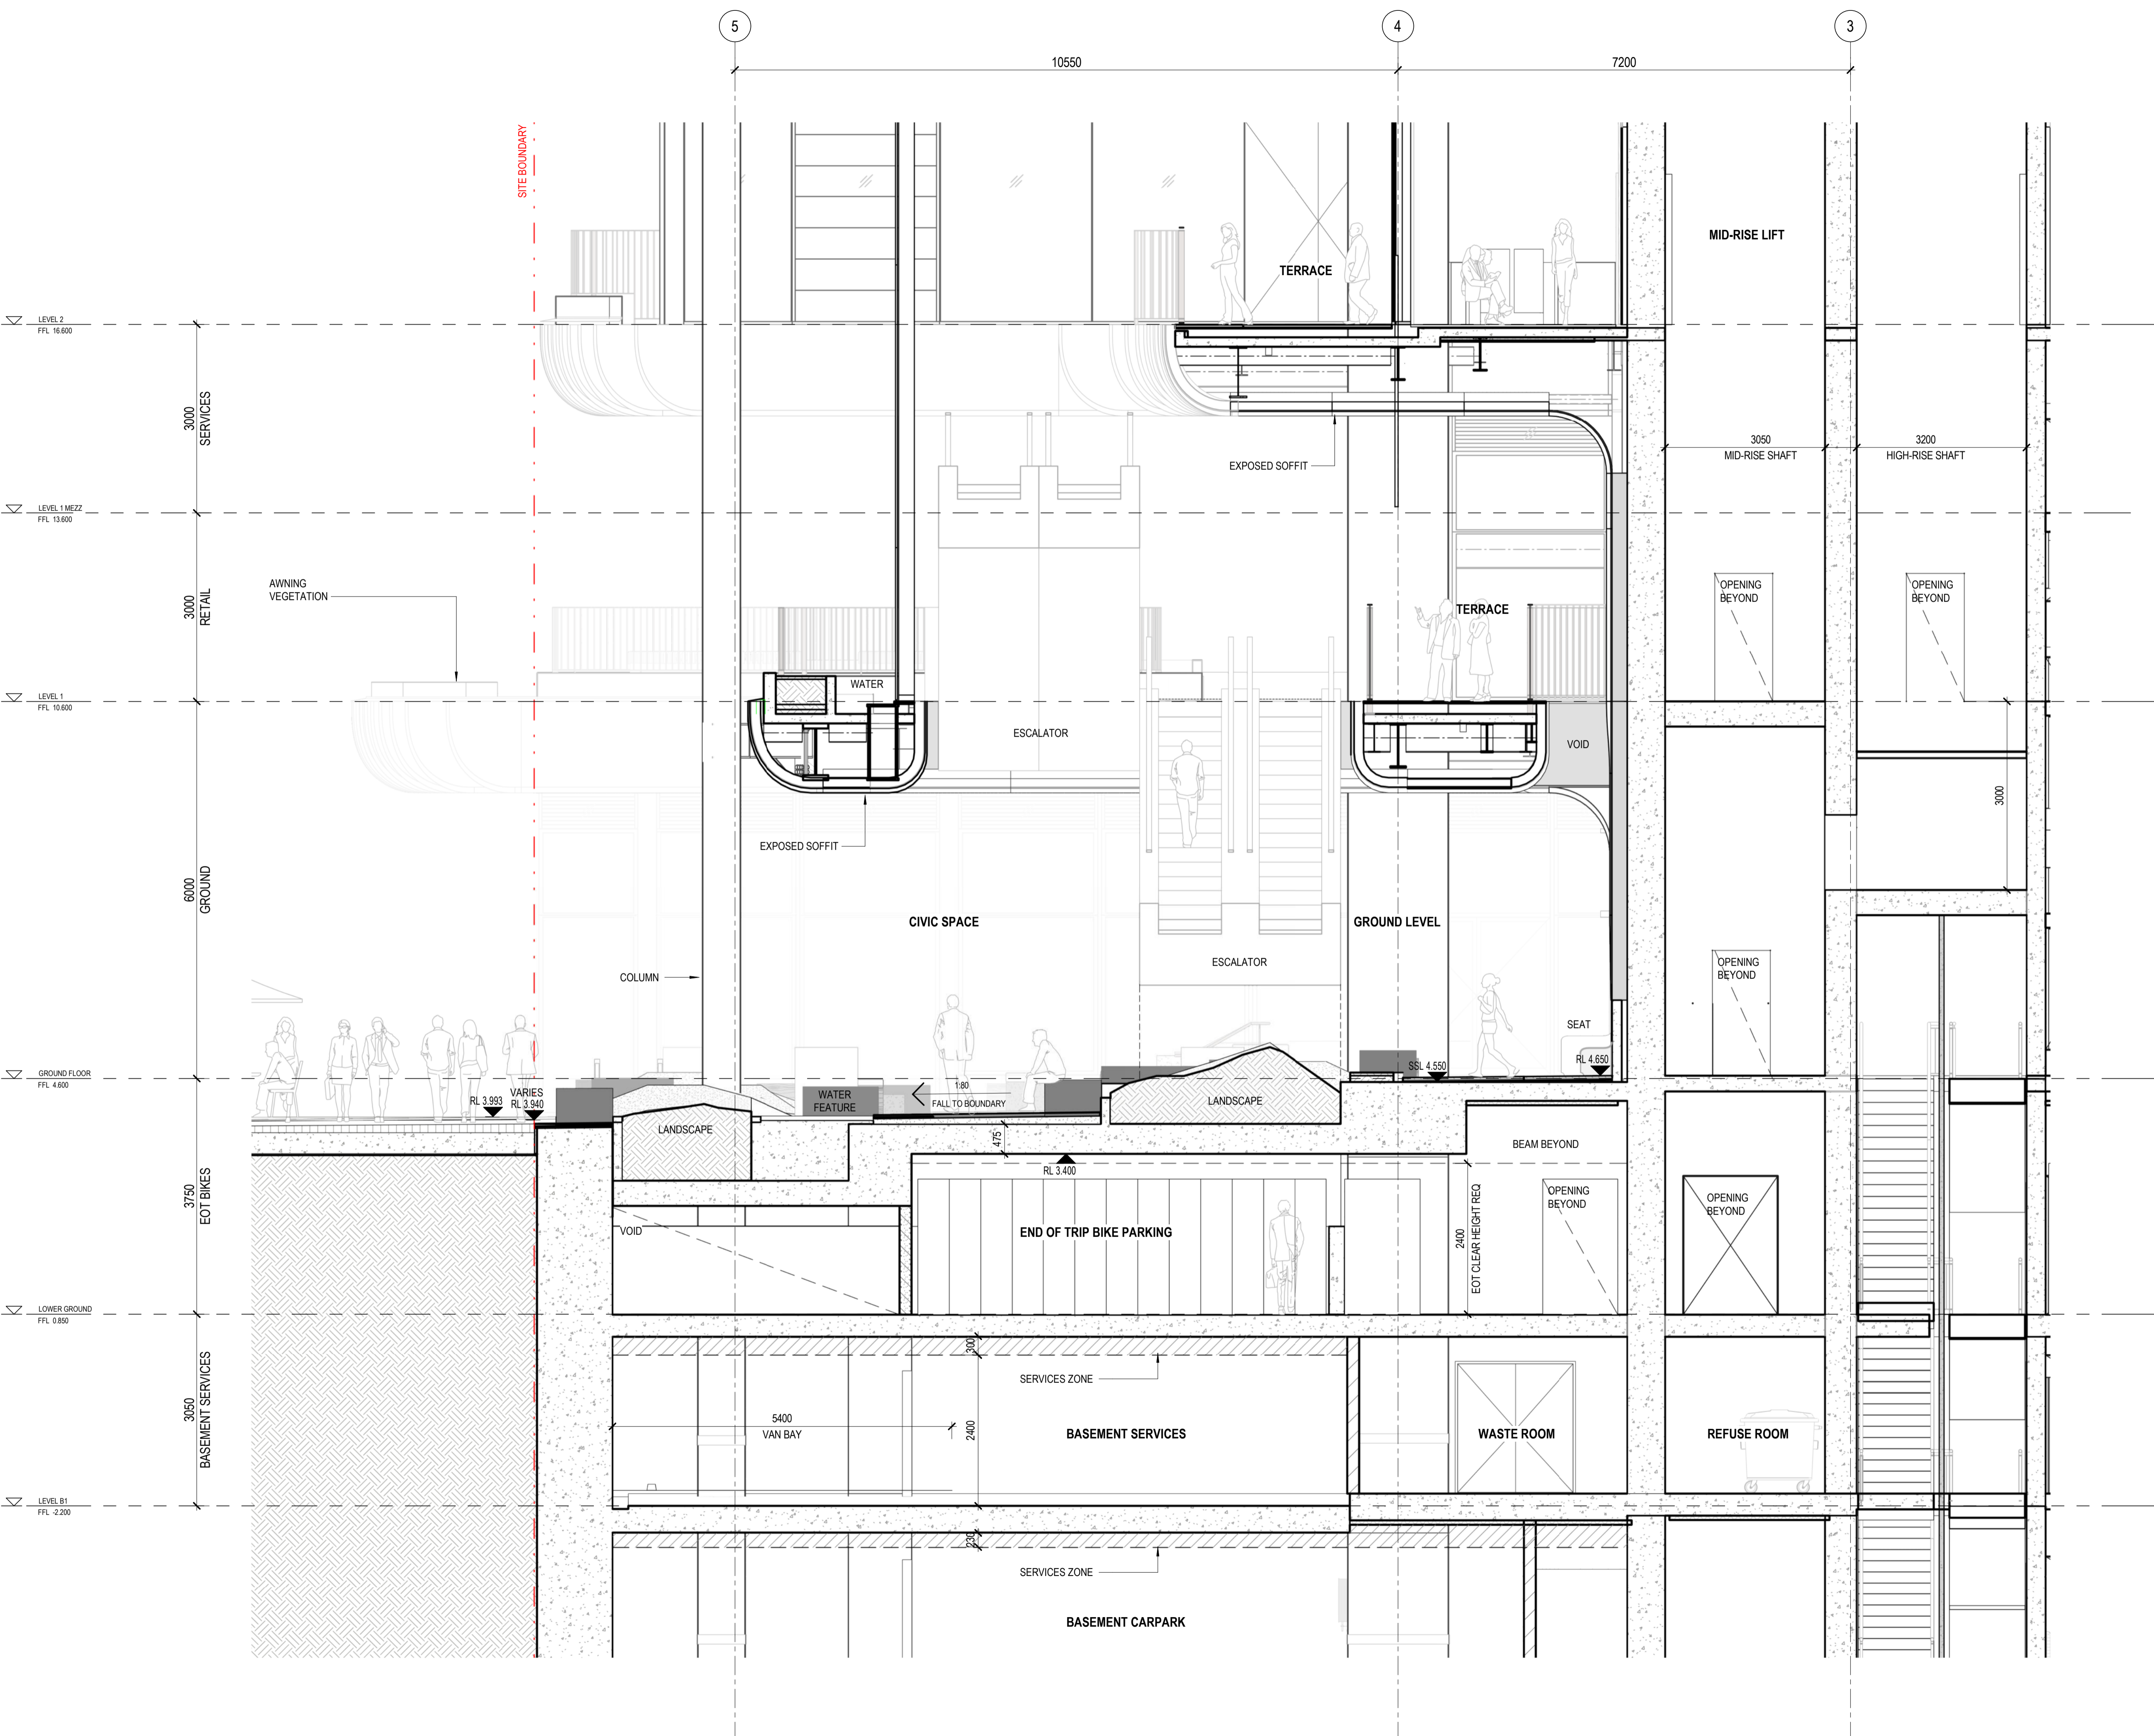

Henning Larsen
HENNING LARSEN
Vesterbrogade 76
1620 Copenhagen V
Denmark
T (+45) 8233 3000
www.henninglarsen.com

architectusTM
Adelaide
Brisbane
Melbourne
Sydney
Perth
Architectus Brisbane
Level 2, 79 Adelaide Street
Brisbane QLD 4000
T (61 7) 3221 6077
brisbane@architectus.com.au
ABN 90 131 245 684

project
101 ALBERT STREET, BRISBANE

phase
DESIGN DEVELOPMENT


drawing
DETAIL SECTIONS - GROUND
DEEP PLANTING ZONE SECTION

drawn	TC	drawing no. short	DA2701
checked	CO	drawing no. long	ALB-ARC-DWG-AR-DA2701
sheet issue date	04/08/23	scale	1 : 50
project no	200048.00	issue	4

DRAWING COLOUR CODED - PRINT ALL COPIES IN COLOUR.

Do not scale drawings. Verify all dimensions on site

issue	amendment	date
P5	ISSUE FOR COORDINATION	08.11.2022
P6	ISSUE FOR COORDINATION	02.12.2022
P7	OWNERS CONSENT ISSUE	08.12.2022
1	DEVELOPMENT APPLICATION ISSUE	14.12.2022
3	DEVELOPMENT APPLICATION REISSUE	24.04.2023

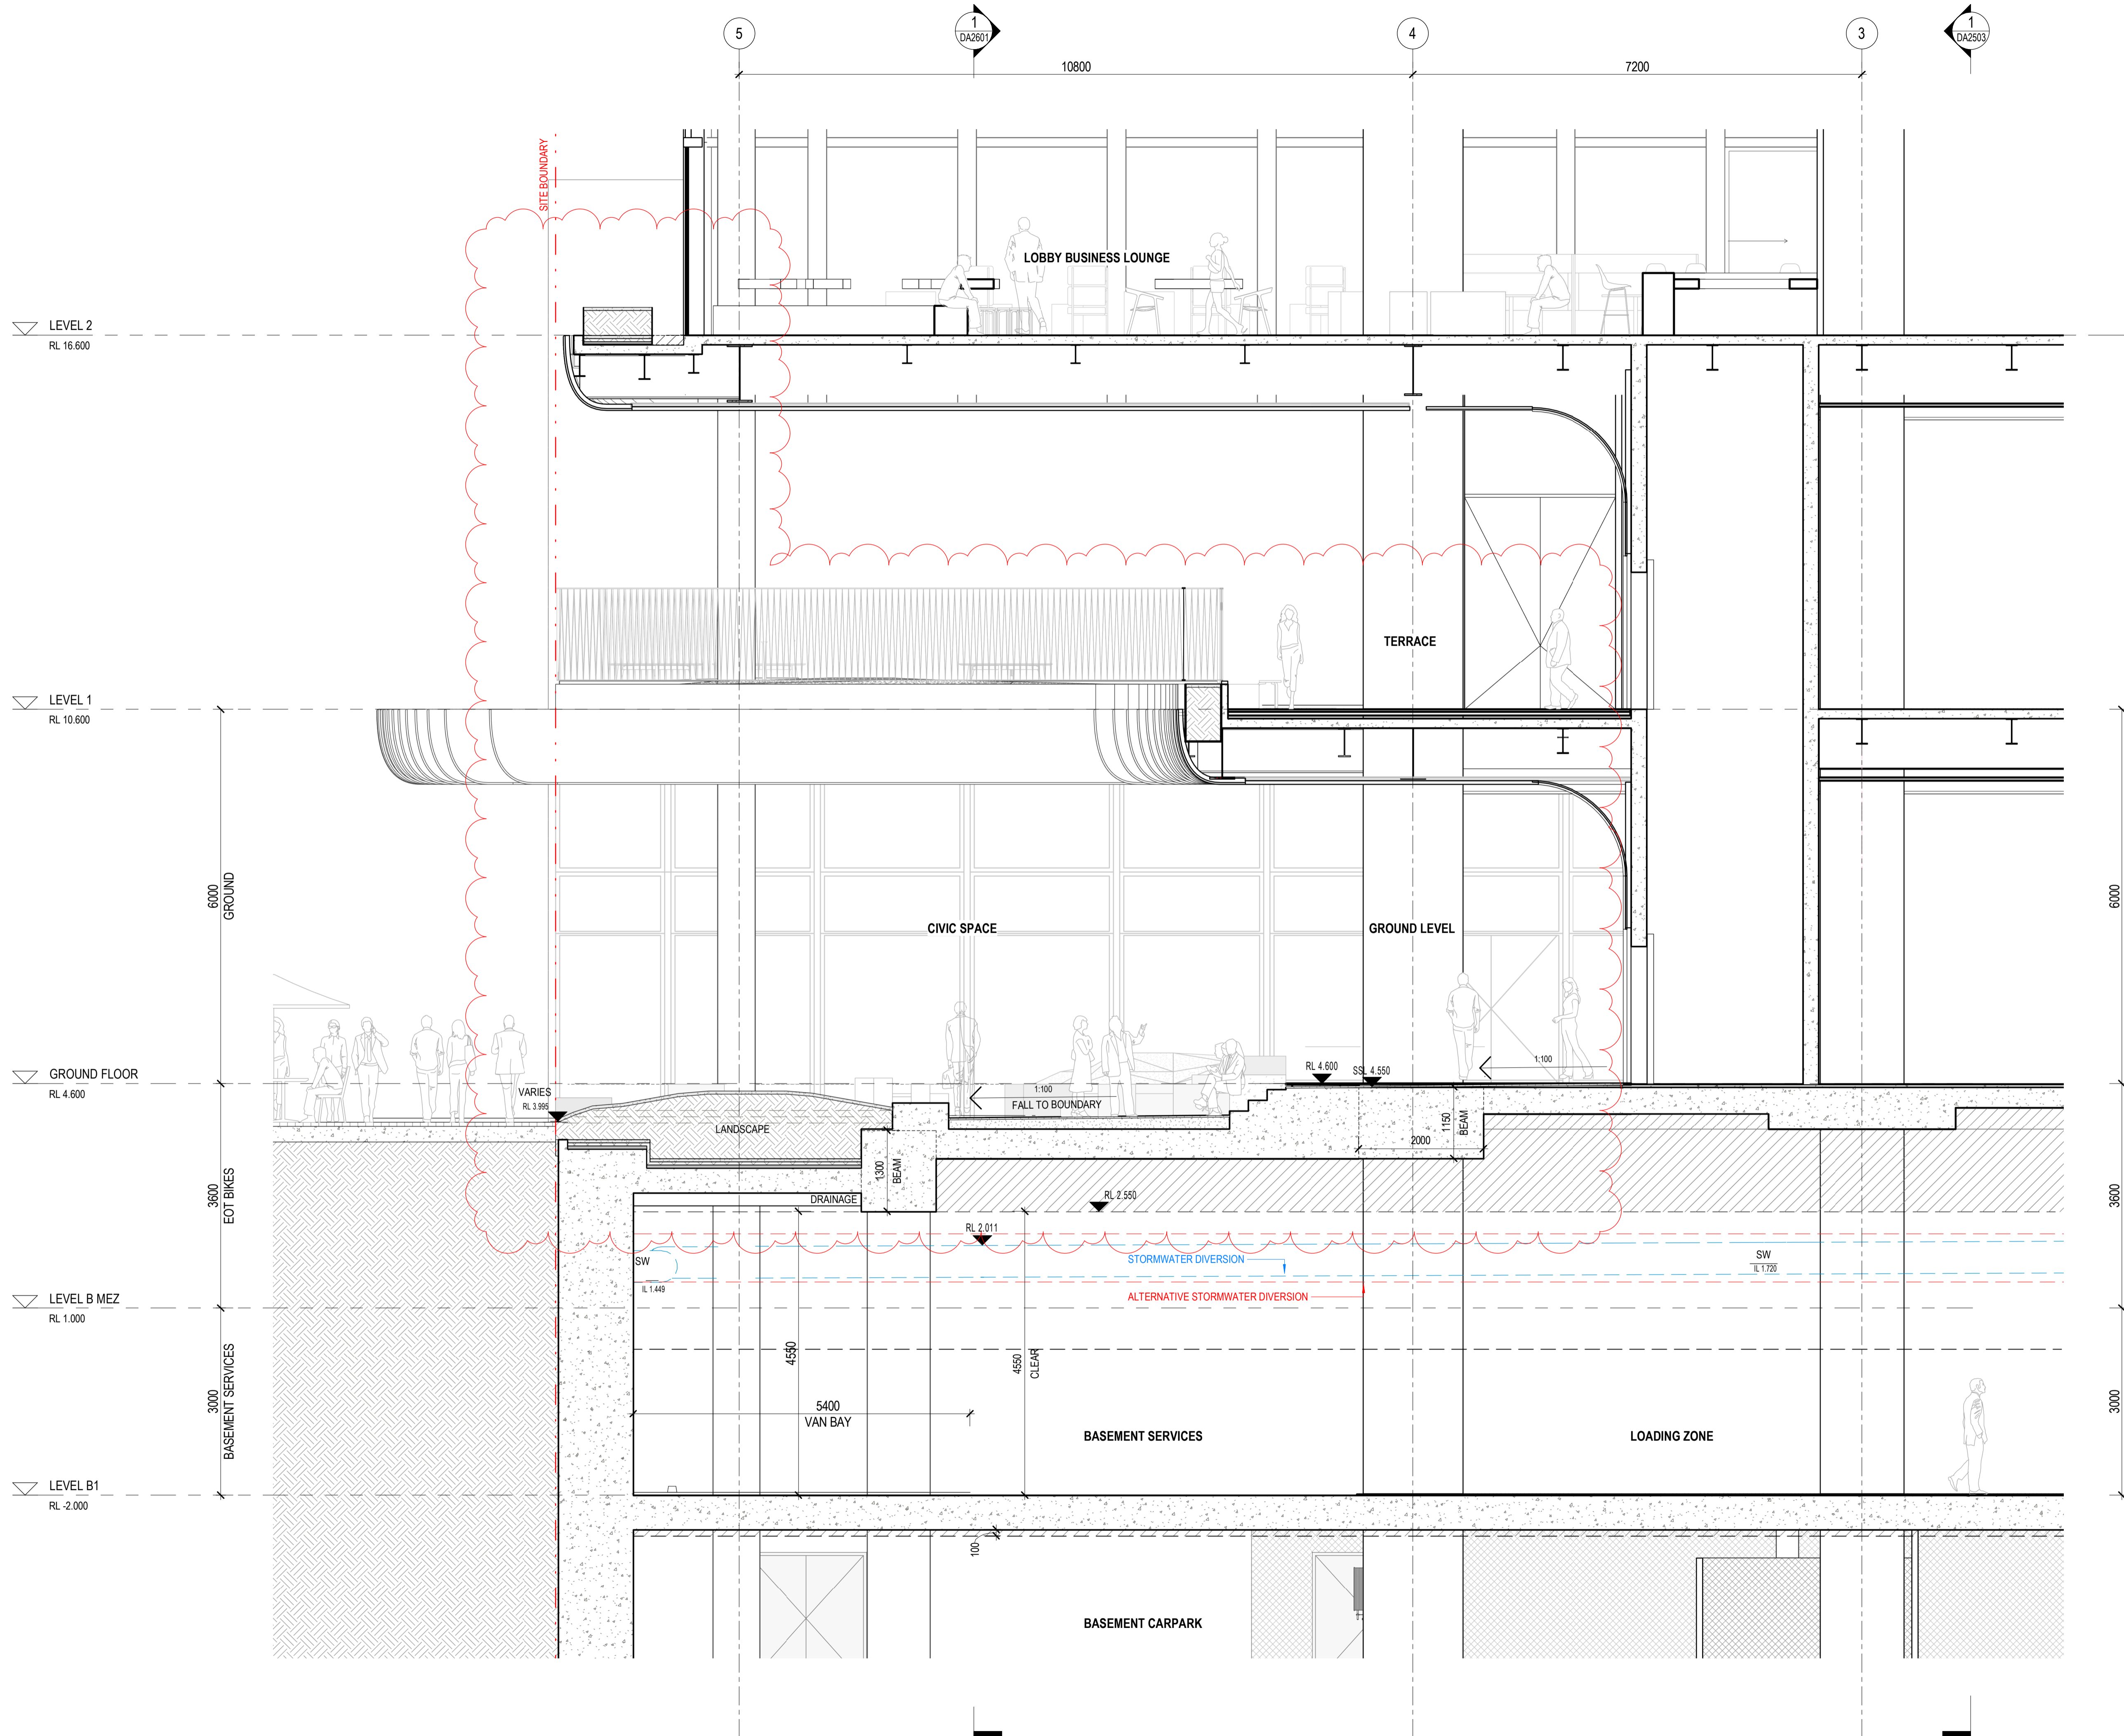

PLANS AND DOCUMENTS referred to in the PDA DEVELOPMENT APPROVAL
Approval no: DEV2023/1374
Date: 06-Nov-2023



Henning Larsen

HENNING LARSEN
Vesterbrogade 76
1620 Copenhagen V
Denmark
T (+45) 8233 3000
www.henninglarsen.com

architectus™

Adelaide
Brisbane
Melbourne
Sydney
Perth

Architectus Brisbane
Level 2, 79 Adelaide Street
Brisbane QLD 4000
T (61 7) 3221 6077
brisbane@architectus.com.au
ABN 90 131 245 684

project
101 ALBERT STREET, BRISBANE

phase
DEVELOPMENT APPLICATION


drawing
DETAIL SECTIONS - GROUND DEEP PLANTING ZONE SECTION

drawn	TC	drawing no. short	DA2702
checked	KN	drawing no. long	ALB-ARC-DRW-DA2702
sheet issue date	15/11/2022	scale	1 : 50@A1
project no	200048.00	issue	3

DRAWING COLOUR CODED - PRINT ALL COPIES IN COLOUR.

Do not scale drawings. Verify all dimensions on site

issue	amendment	date
P6	ISSUE FOR COORDINATION	02.12.2022
P7	OWNERS CONSENT ISSUE	08.12.2022
1	DEVELOPMENT APPLICATION ISSUE	14.12.2022
3	DEVELOPMENT APPLICATION REISSUE	24.04.2024
4	AMENDED ARCHITECTURAL PLANS	10.07.2024

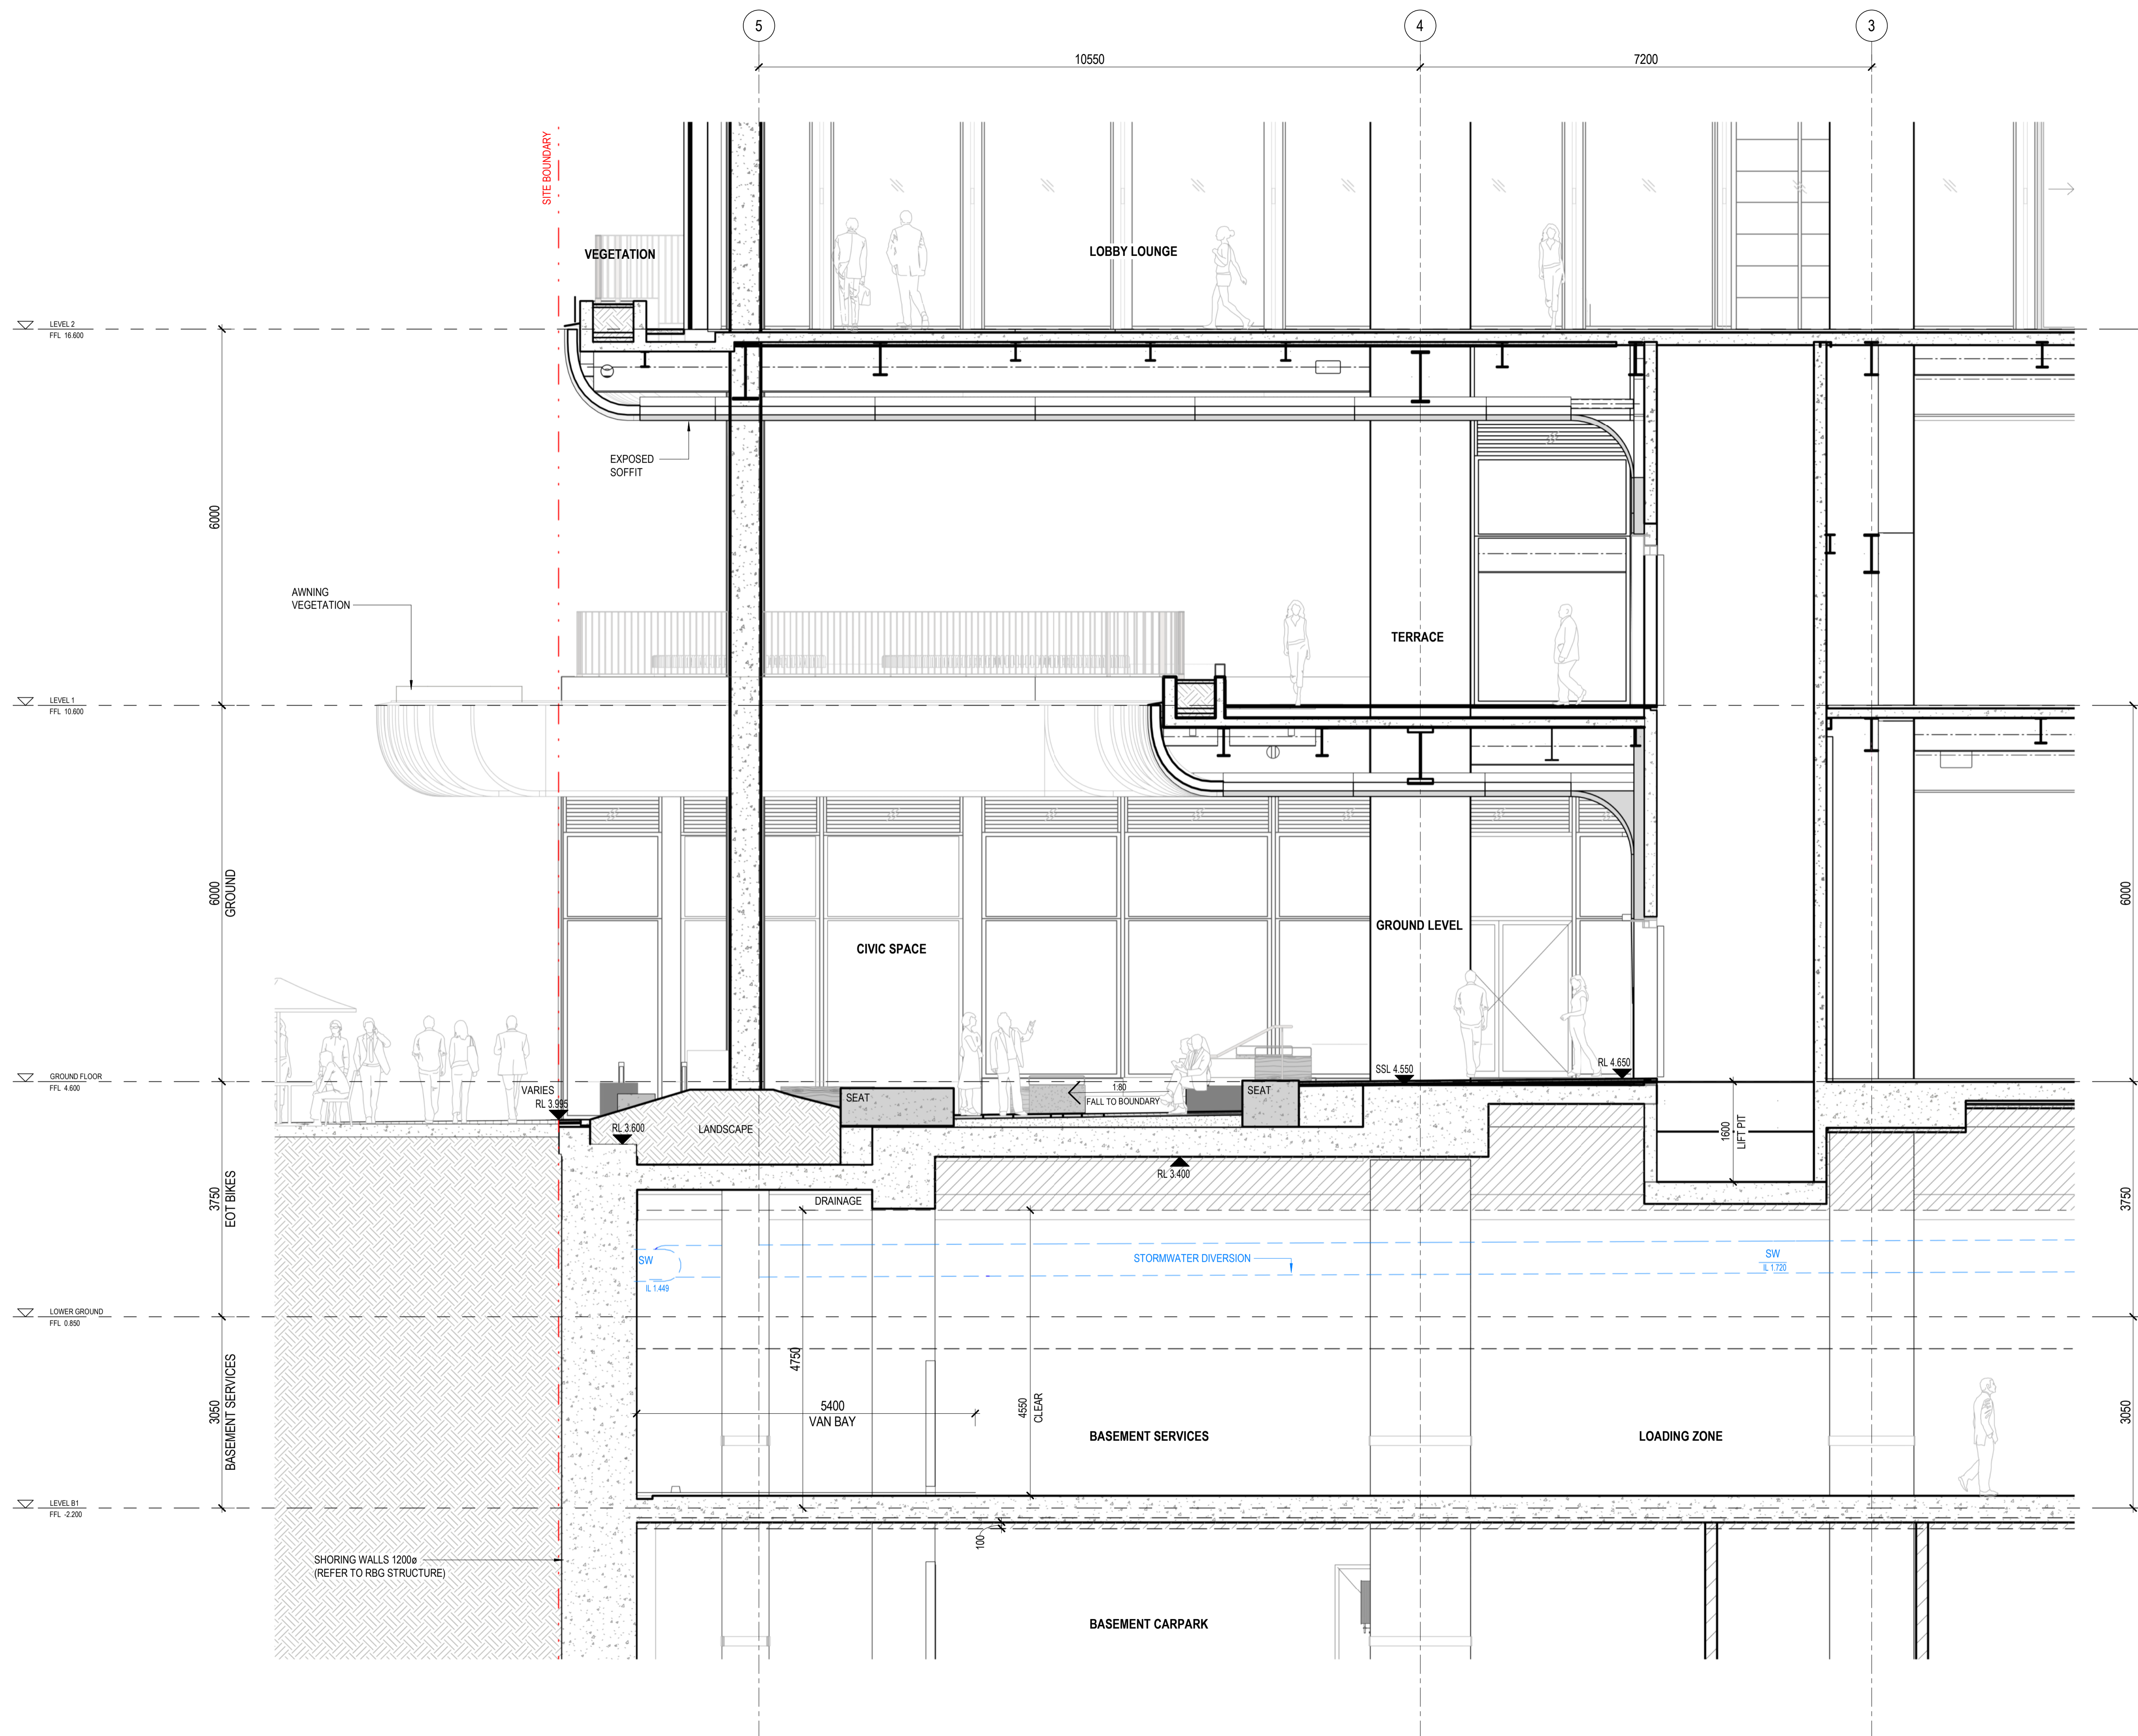

Henning Larsen

HENNING LARSEN
Vesterbrogade 76
1620 Copenhagen V
Denmark
T (+45) 8233 3000
www.henninglarsen.com

architectus™

Adelaide
Brisbane
Melbourne
Sydney
Perth

Architectus Brisbane
Level 2, 79 Adelaide Street
Brisbane QLD 4000
T (61 7) 3221 6077
brisbane@architectus.com.au

ABN 90 131 245 684

project
101 ALBERT STREET, BRISBANE

phase
DESIGN DEVELOPMENT


drawing
DETAIL SECTIONS - GROUND
DEEP PLANTING ZONE SECTION

drawn TC drawing no. short DA2702
checked CO drawing no. long ALB-ARC-DWG-AR-DA2702
sheet issue date 04/08/23
scale 1 : 50 issue
project no 200048.00

DRAWING COLOUR CODED - PRINT ALL COPIES IN COLOUR.

Do not scale drawings. Verify all dimensions on site

issue	amendment	date
P5	ISSUE FOR COORDINATION	08.11.2022
P6	ISSUE FOR COORDINATION	02.12.2022
P7	OWNERS CONSENT ISSUE	08.12.2022
1	DEVELOPMENT APPLICATION ISSUE	14.12.2022
3	DEVELOPMENT APPLICATION REISSUE	24.04.2023

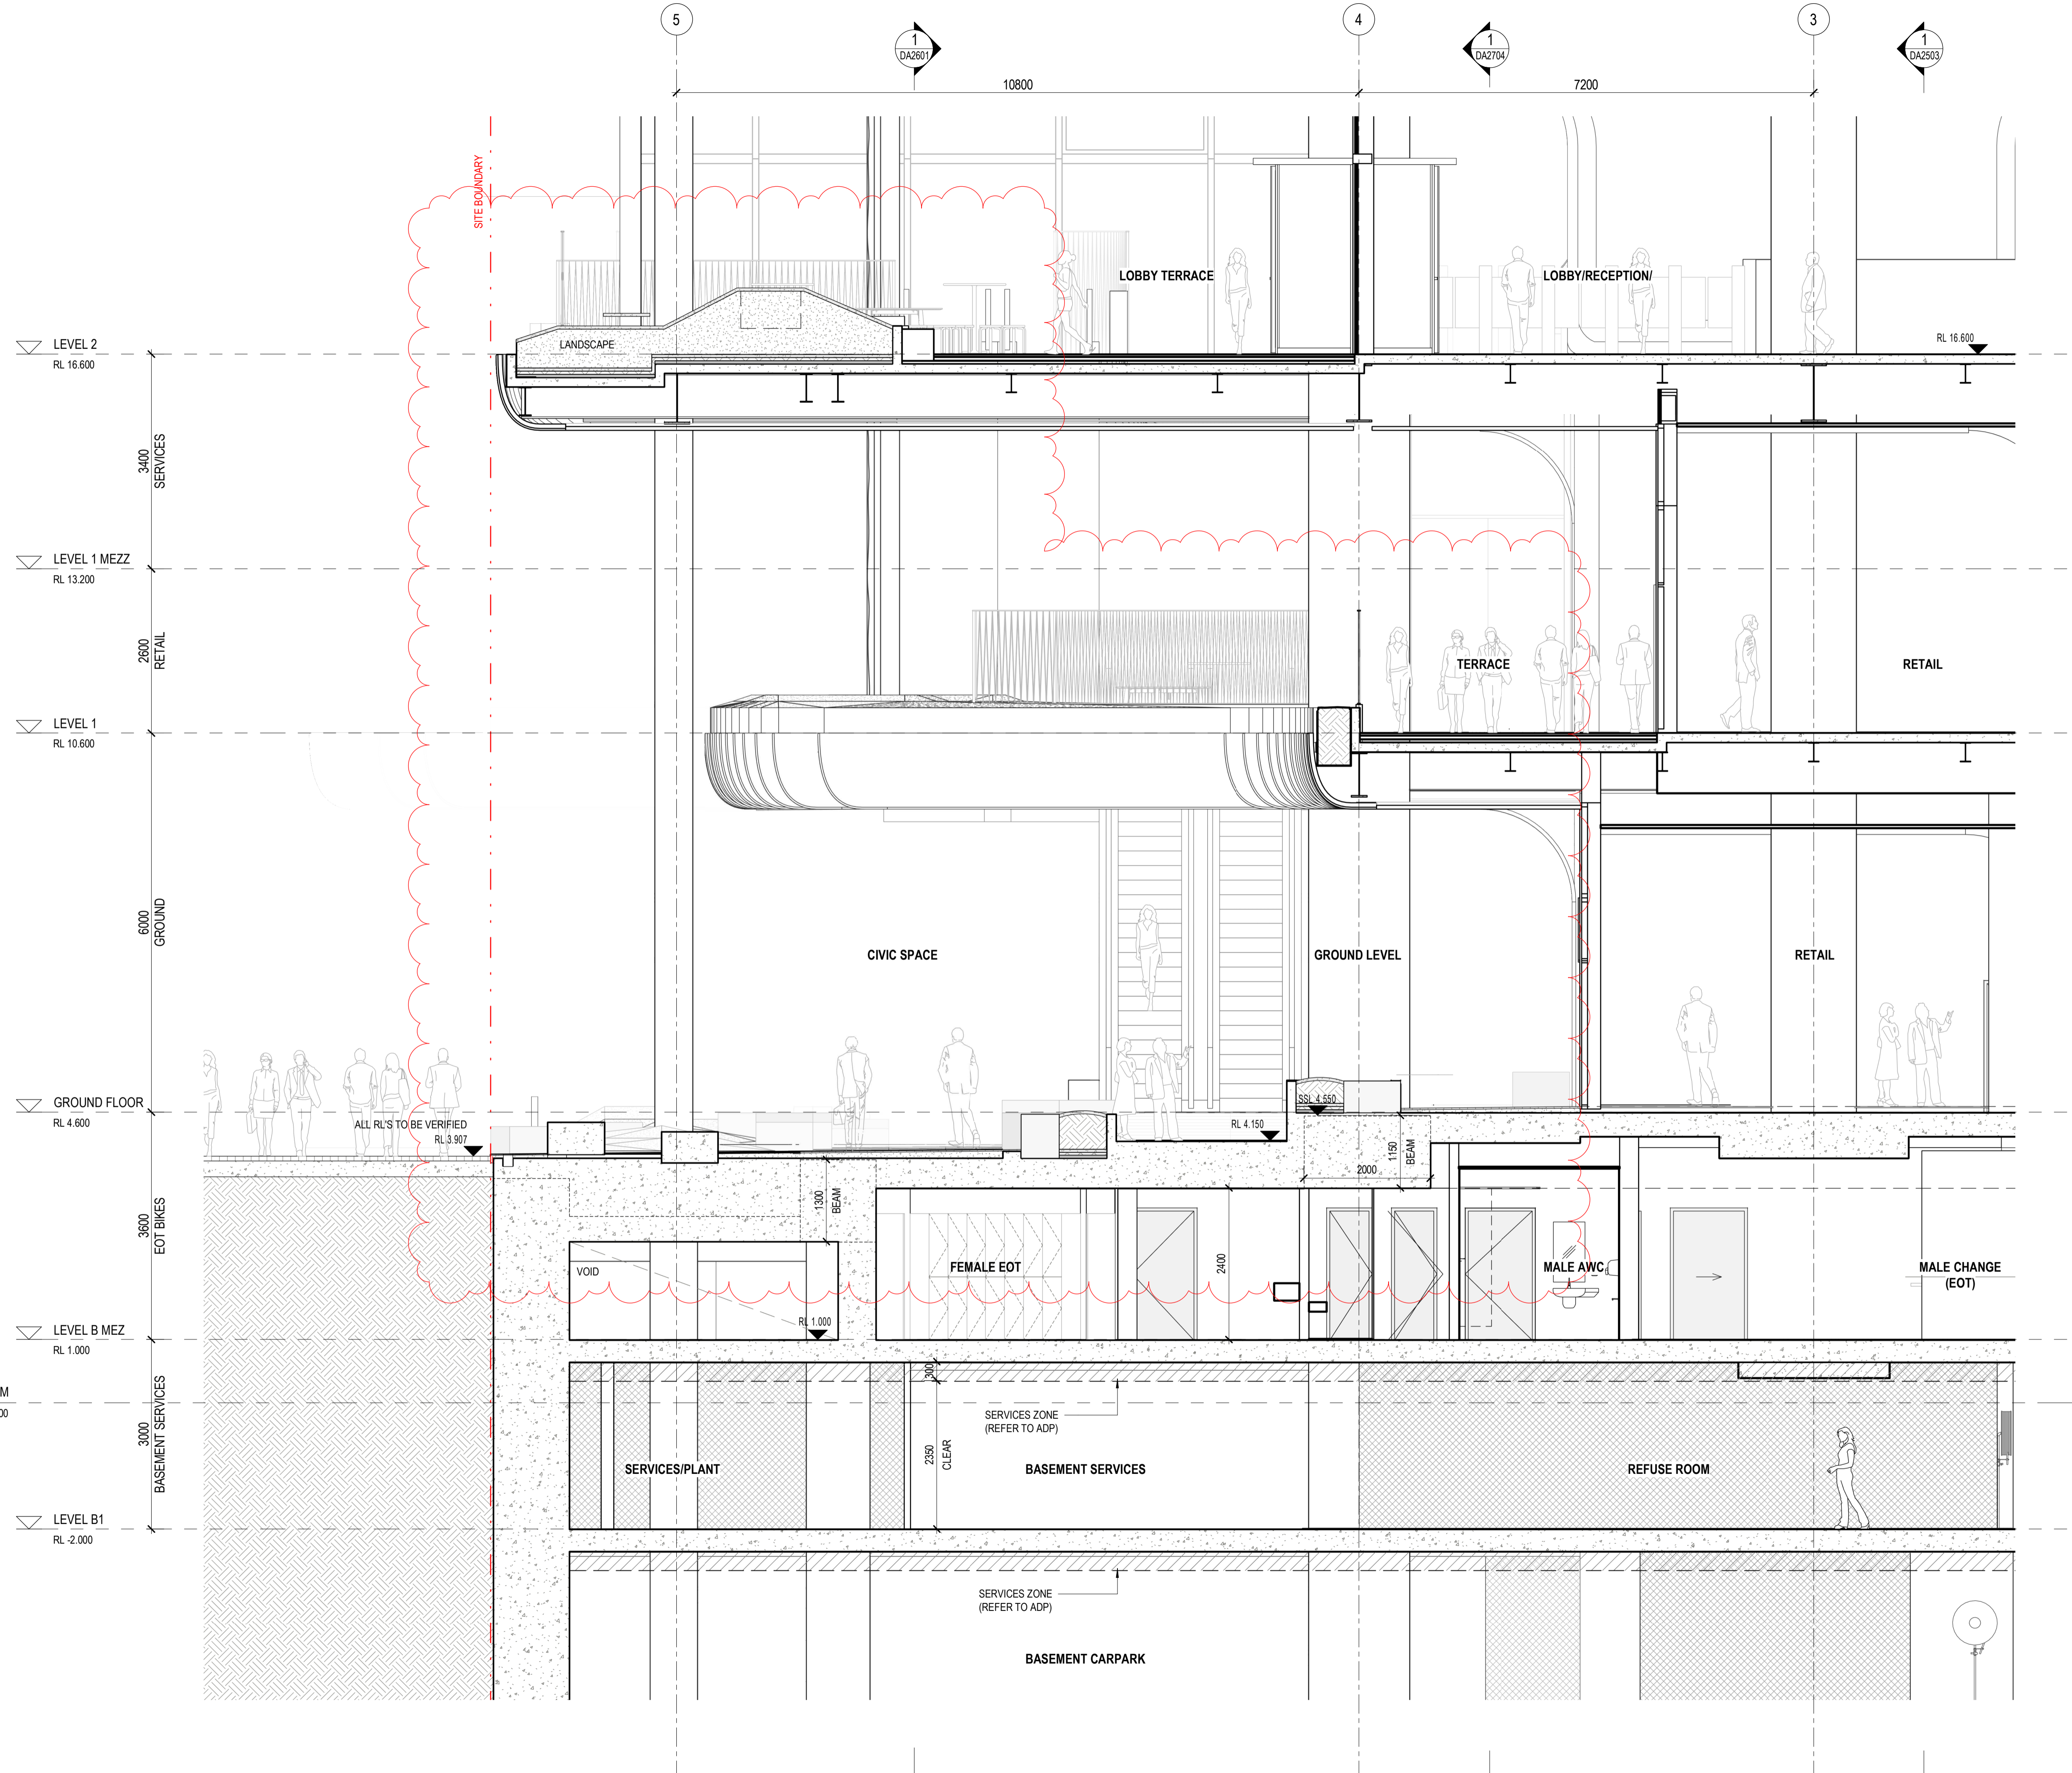

PLANS AND DOCUMENTS referred to in the PDA DEVELOPMENT APPROVAL
Approval no: DEV2023/1374
Date: 06-Nov-2023



Henning Larsen

HENNING LARSEN
Vesterbrogade 76
1620 Copenhagen V
Denmark
T (+45) 8233 3000
www.henninglarsen.com

architectus™

Adelaide
Brisbane
Melbourne
Sydney
Perth

Architectus Brisbane
Level 2, 79 Adelaide Street
Brisbane QLD 4000
T (61 7) 3221 6077
brisbane@architectus.com.au
ABN 90 131 245 684


project
101 ALBERT STREET, BRISBANE

phase
DEVELOPMENT APPLICATION

drawing
DETAIL SECTION - EOT PLANTER ZONE SECTION

drawn TC drawing no. short DA2703
checked KN drawing no. long ALB-ARC-DRW-DA2703
sheet issue date 15/11/2022
scale 1: 50@A1 issue
project no 200048.00

DRAWING COLOUR CODED - PRINT ALL COPIES IN COLOUR.

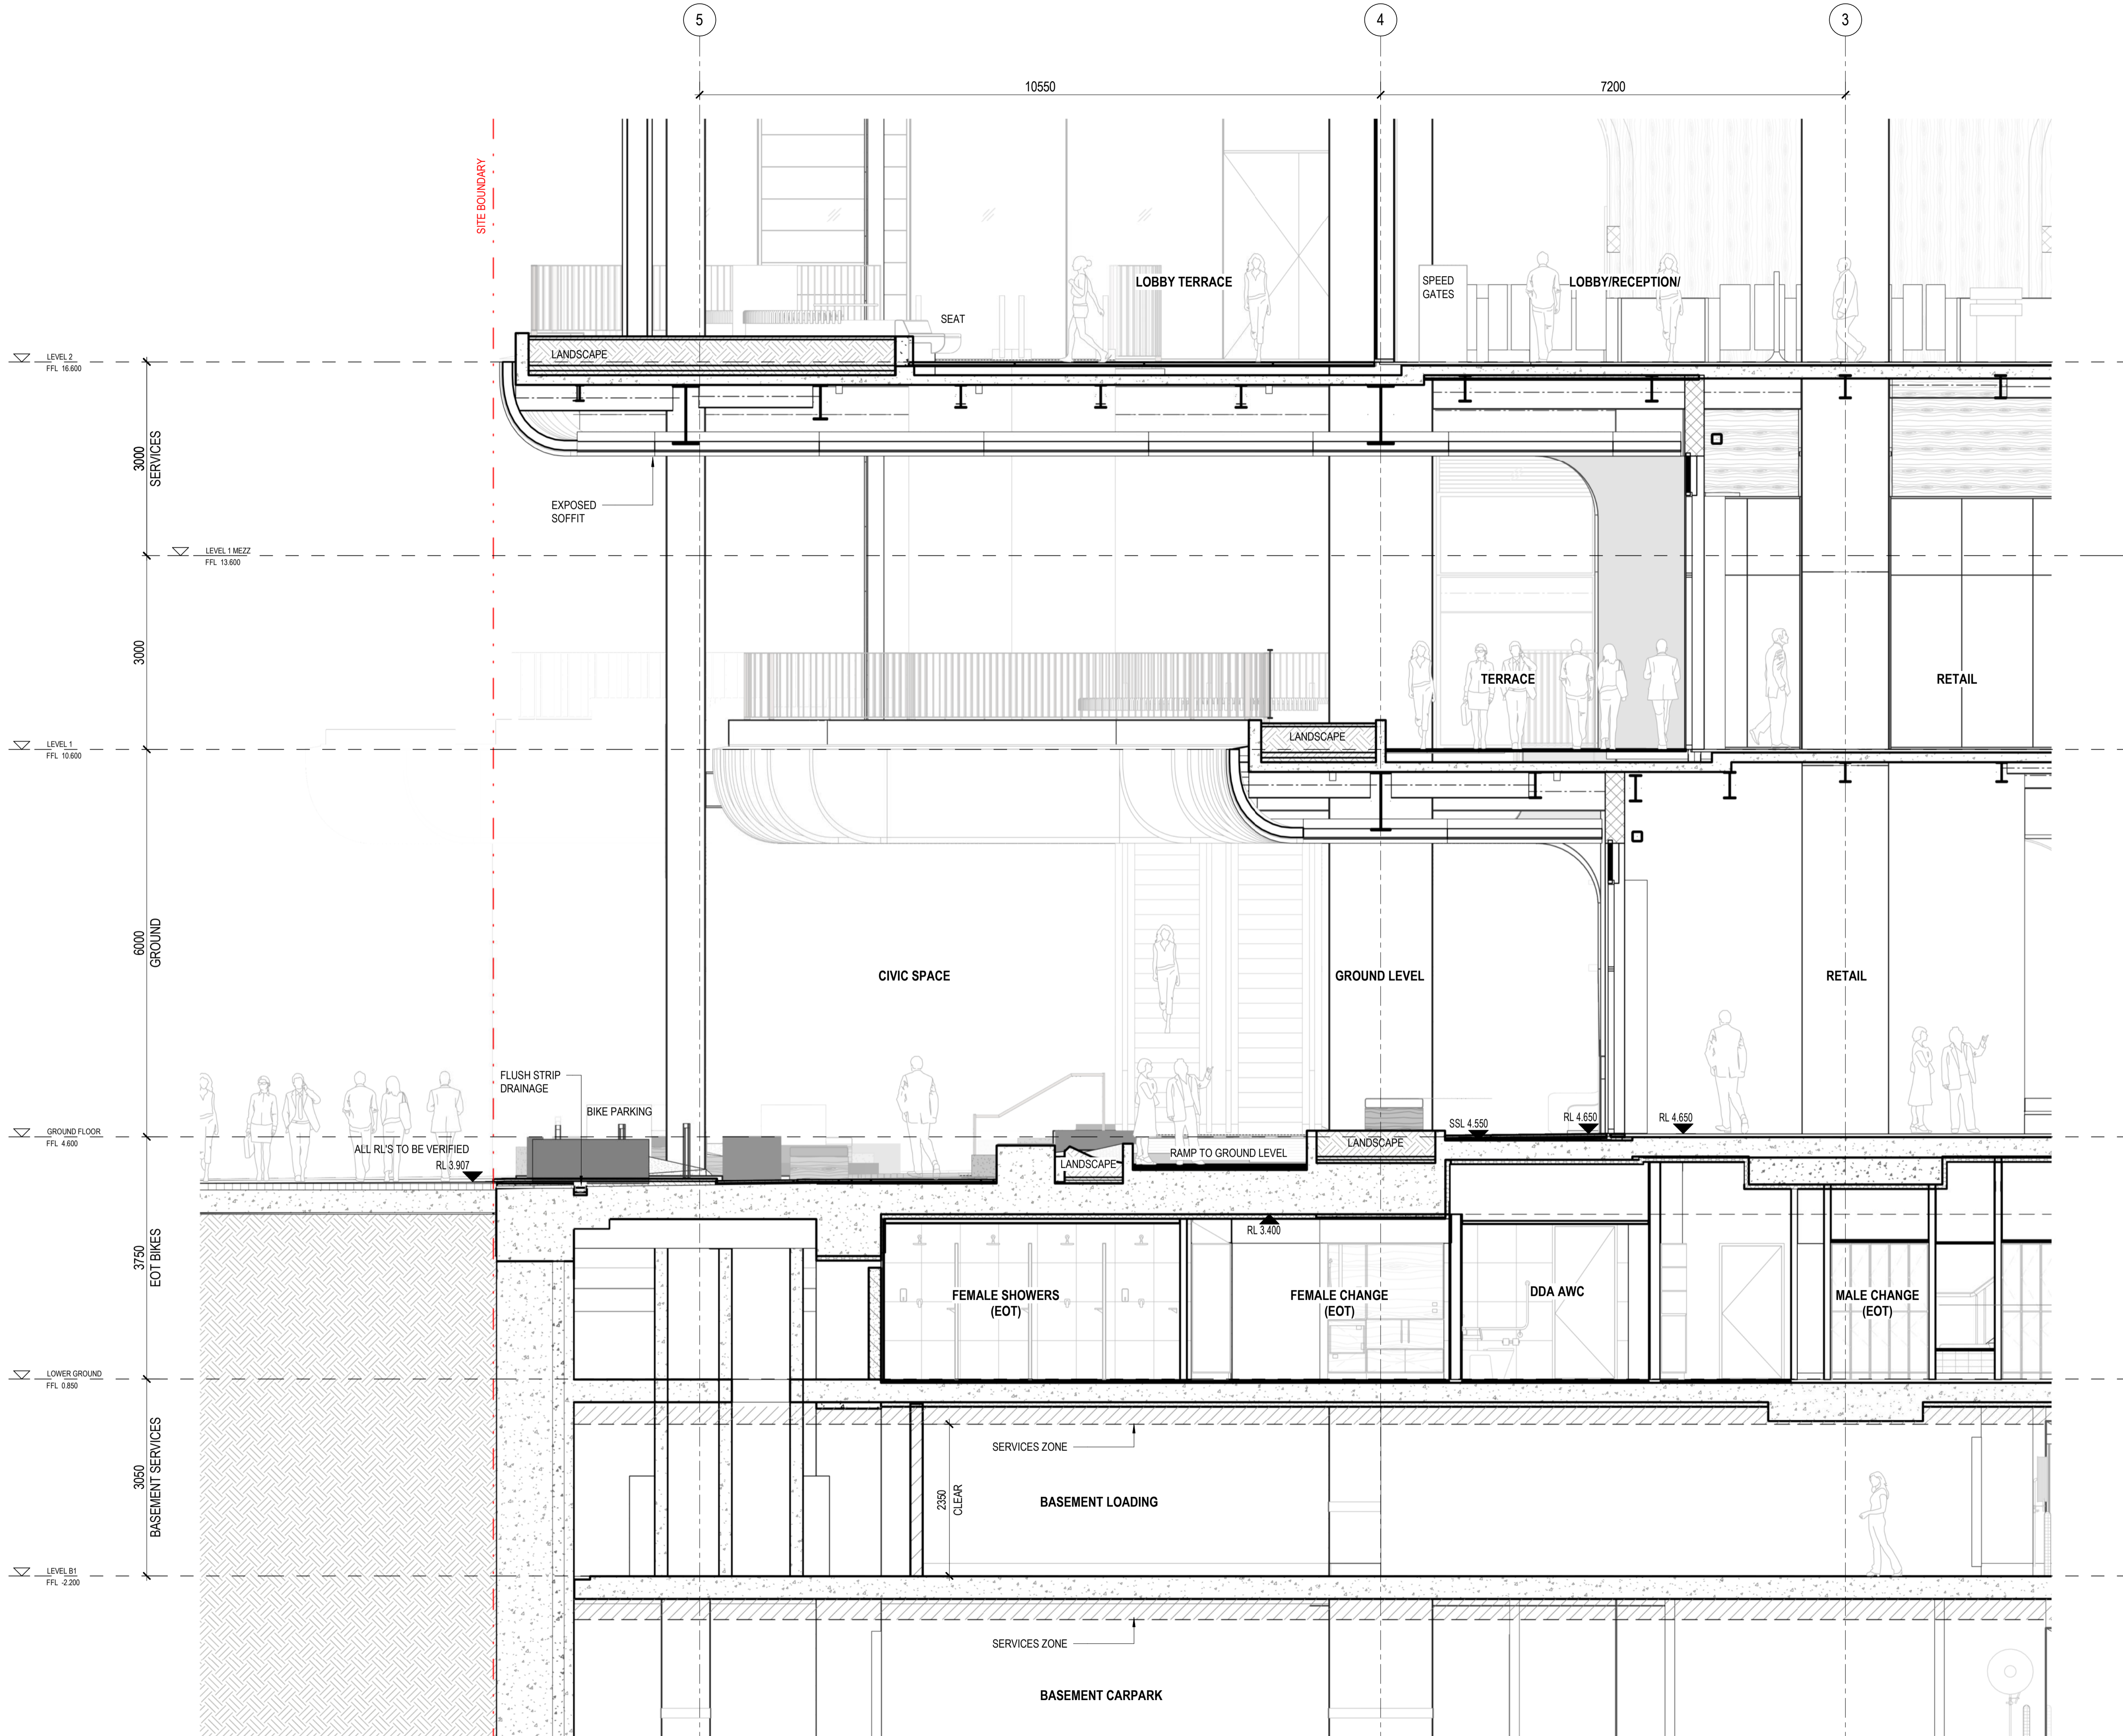

architectus

Architectus Australia Pty Ltd is the owner of the copyright subsisting in these drawings, plans, designs and specifications. They must not be used, reproduced or copied, in whole or in part, nor may the information, ideas and concepts therein contained (which are confidential to Architectus Australia Pty Ltd) be disclosed to any person without the prior written consent of that company.

Nominated Architect
Ray Brown, NSWARB 6359

Do not scale drawings. Verify all dimensions on site

issue	amendment	date
P6	ISSUE FOR COORDINATION	02.12.2022
P7	OWNERS CONSENT ISSUE	08.12.2022
1	DEVELOPMENT APPLICATION ISSUE	14.12.2022
3	DEVELOPMENT APPLICATION REISSUE	24.04.2024
4	AMENDED ARCHITECTURAL PLANS	10.07.2024

Henning Larsen

HENNING LARSEN
Vesterbrogade 76
1620 Copenhagen V
Denmark
T (+45) 8233 3000
www.henninglarsen.com

architectus™

Adelaide
Brisbane
Melbourne
Sydney
Perth

Architectus Brisbane
Level 2, 79 Adelaide Street
Brisbane QLD 4000
T (61 7) 3221 6077
brisbane@architectus.com.au
ABN 90 131 245 684

project
101 ALBERT STREET, BRISBANE

phase
DESIGN DEVELOPMENT

drawing
DETAIL SECTION - EOT PLANTER ZONE SECTION

drawn TC
checked CO
sheet issue date 04/08/23
scale 1 : 50
project no 200048.00

drawing no. short DA2703
drawing no. long ALB-ARC-DWG-AR-DA2703
issue

DRAWING COLOUR CODED - PRINT ALL COPIES IN COLOUR.