

BRUCE HIGHWAY LANDSCAPE ACOUSTIC MOUND BILL BOARD SHADE IMPACT

PLAN AND SECTION


PLANS AND DOCUMENTS
referred to in the PDA
DEVELOPMENT APPROVAL

Approval no: DEV2012/213/5

Date: 24 January 2025




Queensland
Government

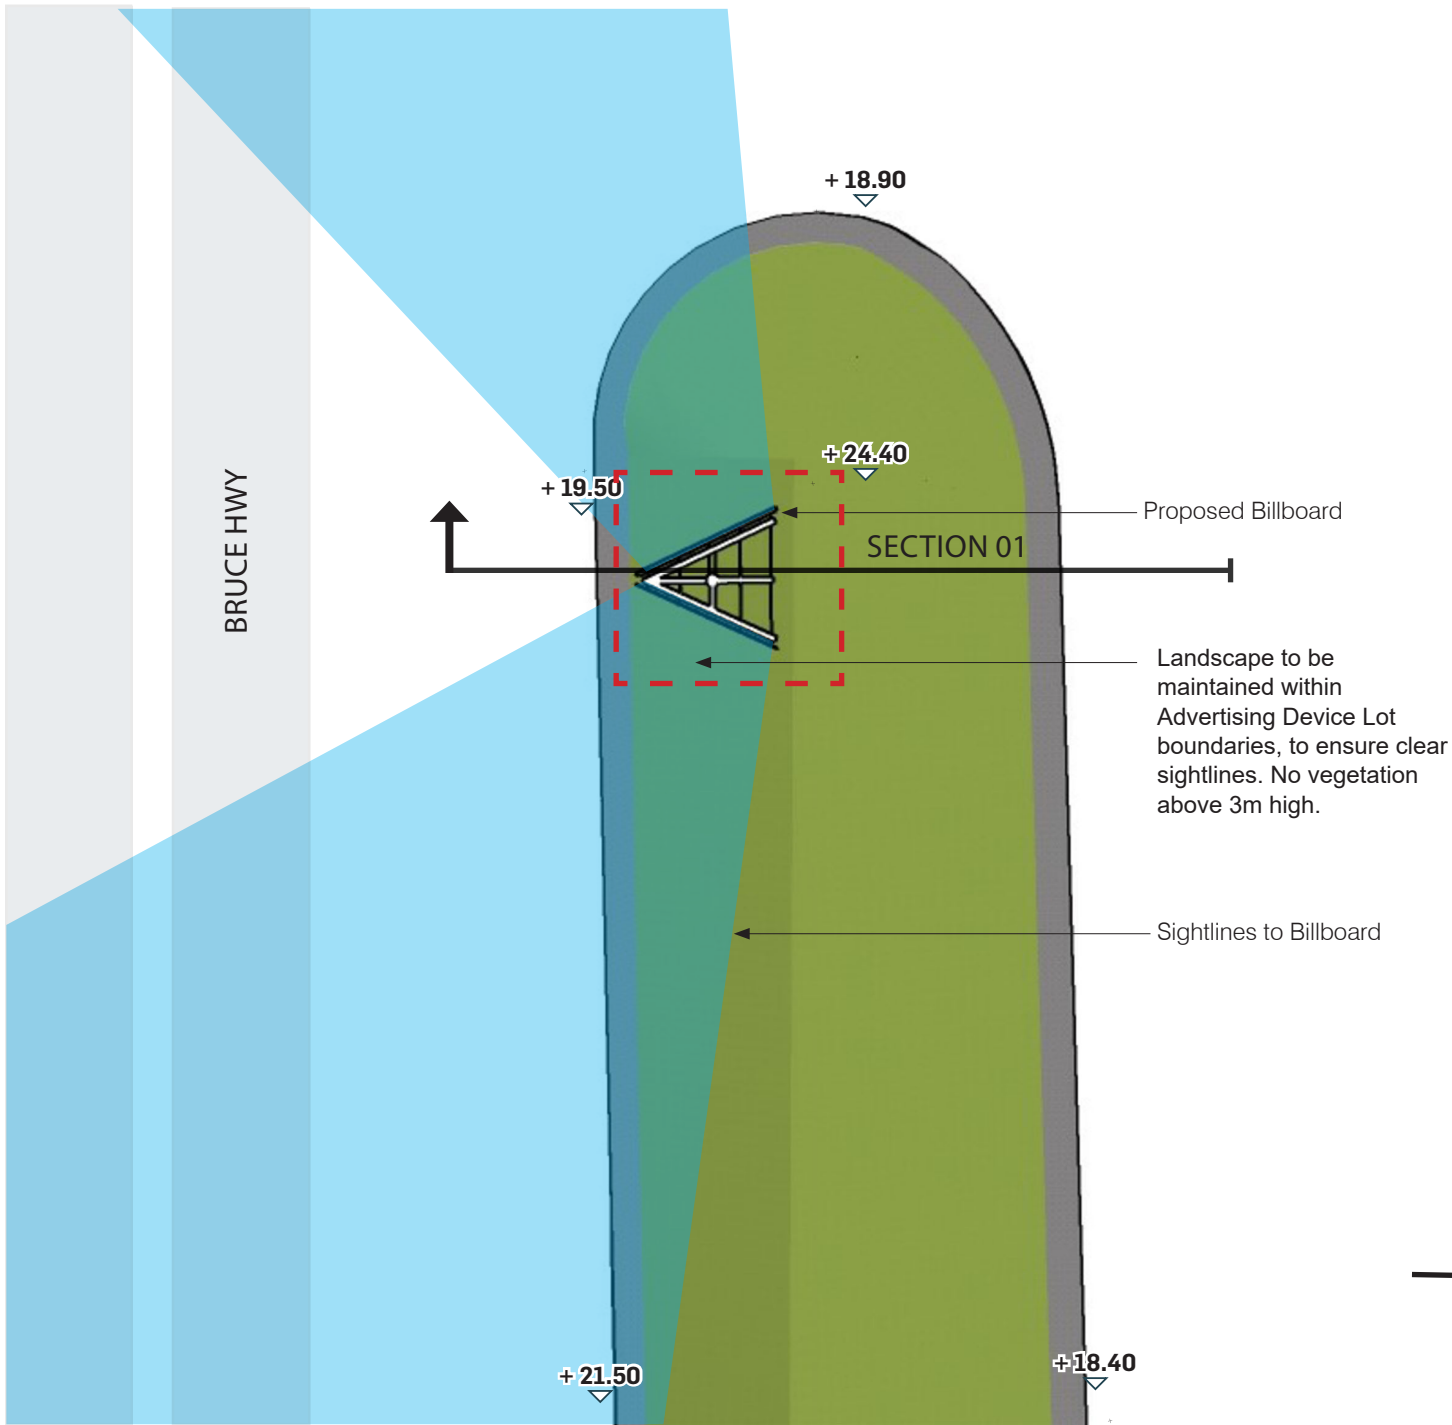


PLAN 01

1:250 @ A1	1:500 @ A3			
2.5	5	7.5	10	12.5m

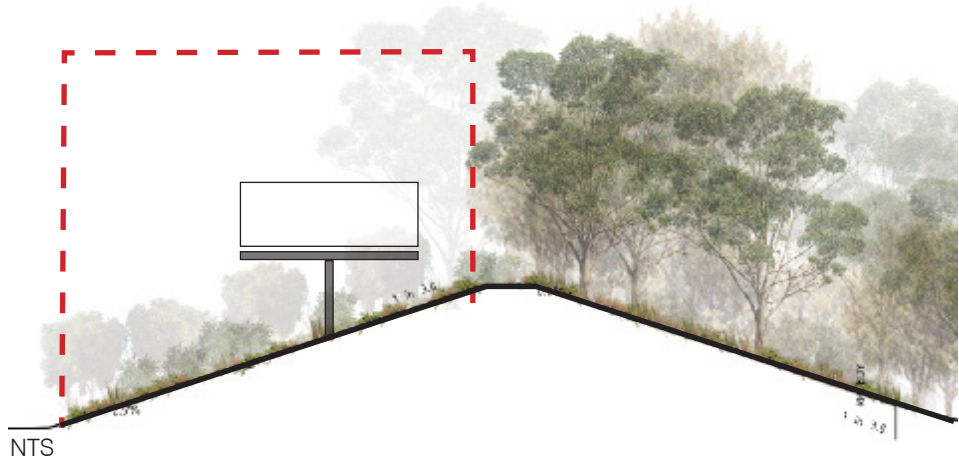

PROPOSED LEASE BOUNDARY:


Landscape to be maintained within Advertising Device Lot boundaries, to ensure clear sightlines. No vegetation above 3m high.

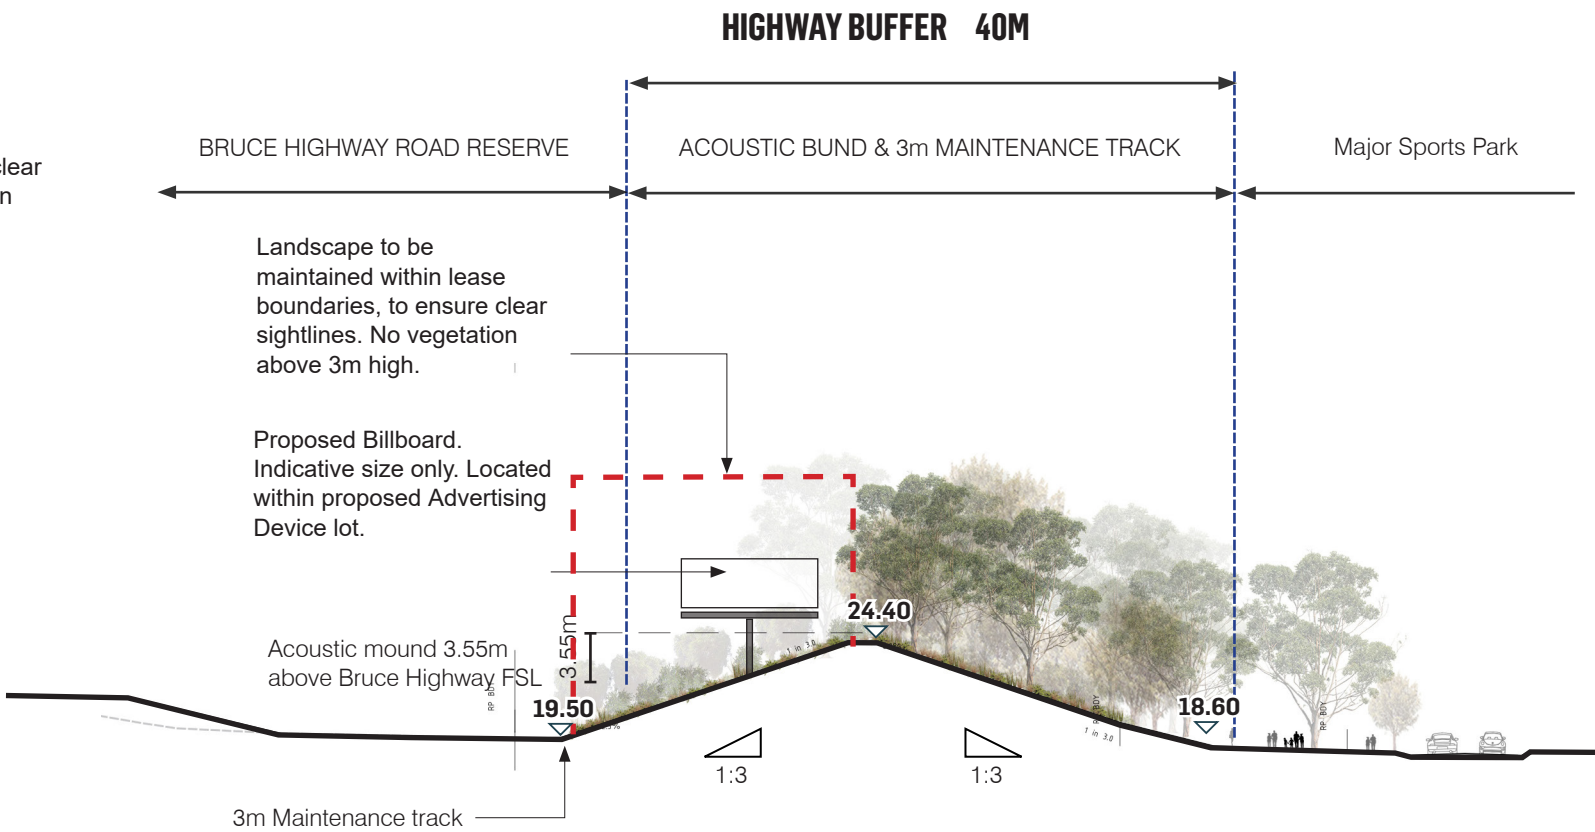


SECTION 01

1:250 @ A1	1:500 @ A3			
2.5	5	7.5	10	12.5m


SUMMER SHADE MAPPING

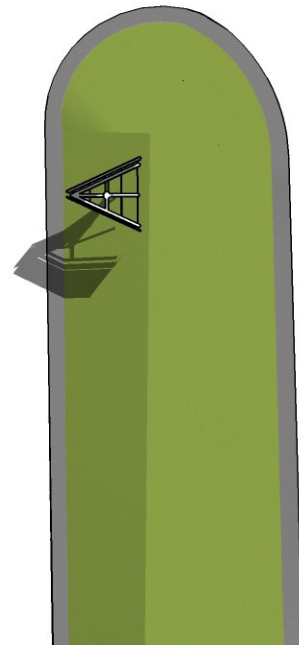

MORNING 10:00AM

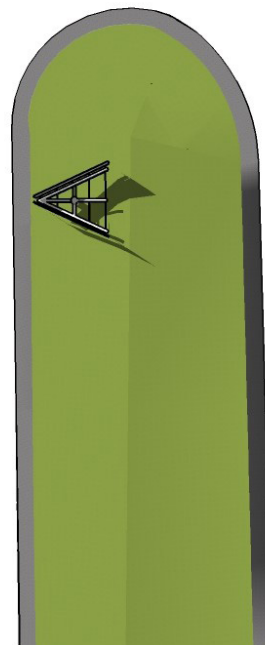

MIDDAY 1:00PM

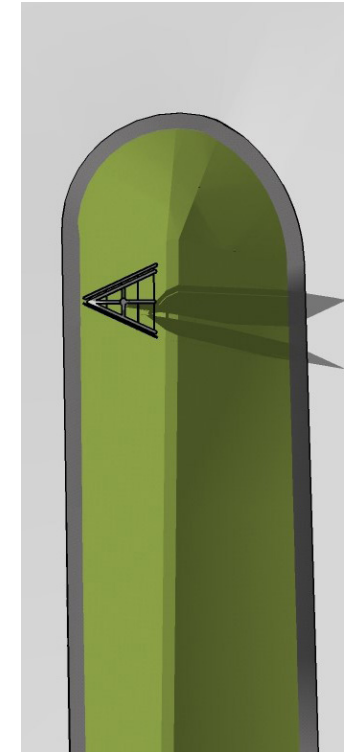

AFTERNOON 5:00PM


PLANS AND DOCUMENTS
referred to in the PDA
DEVELOPMENT APPROVAL

Approval no: DEV2012/213/5


Date: 24 January 2025




WINTER SHADE MAPPING

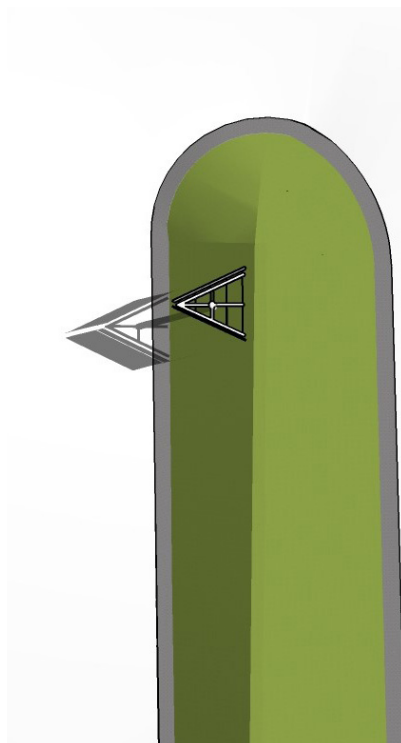

MORNING 10:00AM

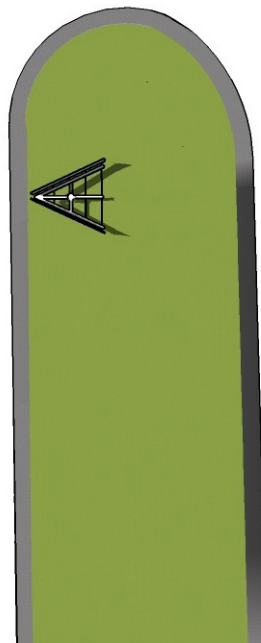

MIDDAY 1:00PM

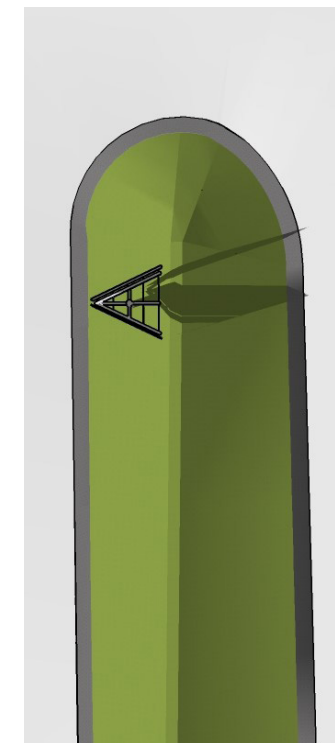

AFTERNOON 5:00PM

1:500 @ A1 1:1000 @ A3
5 10 15 20 25m

