

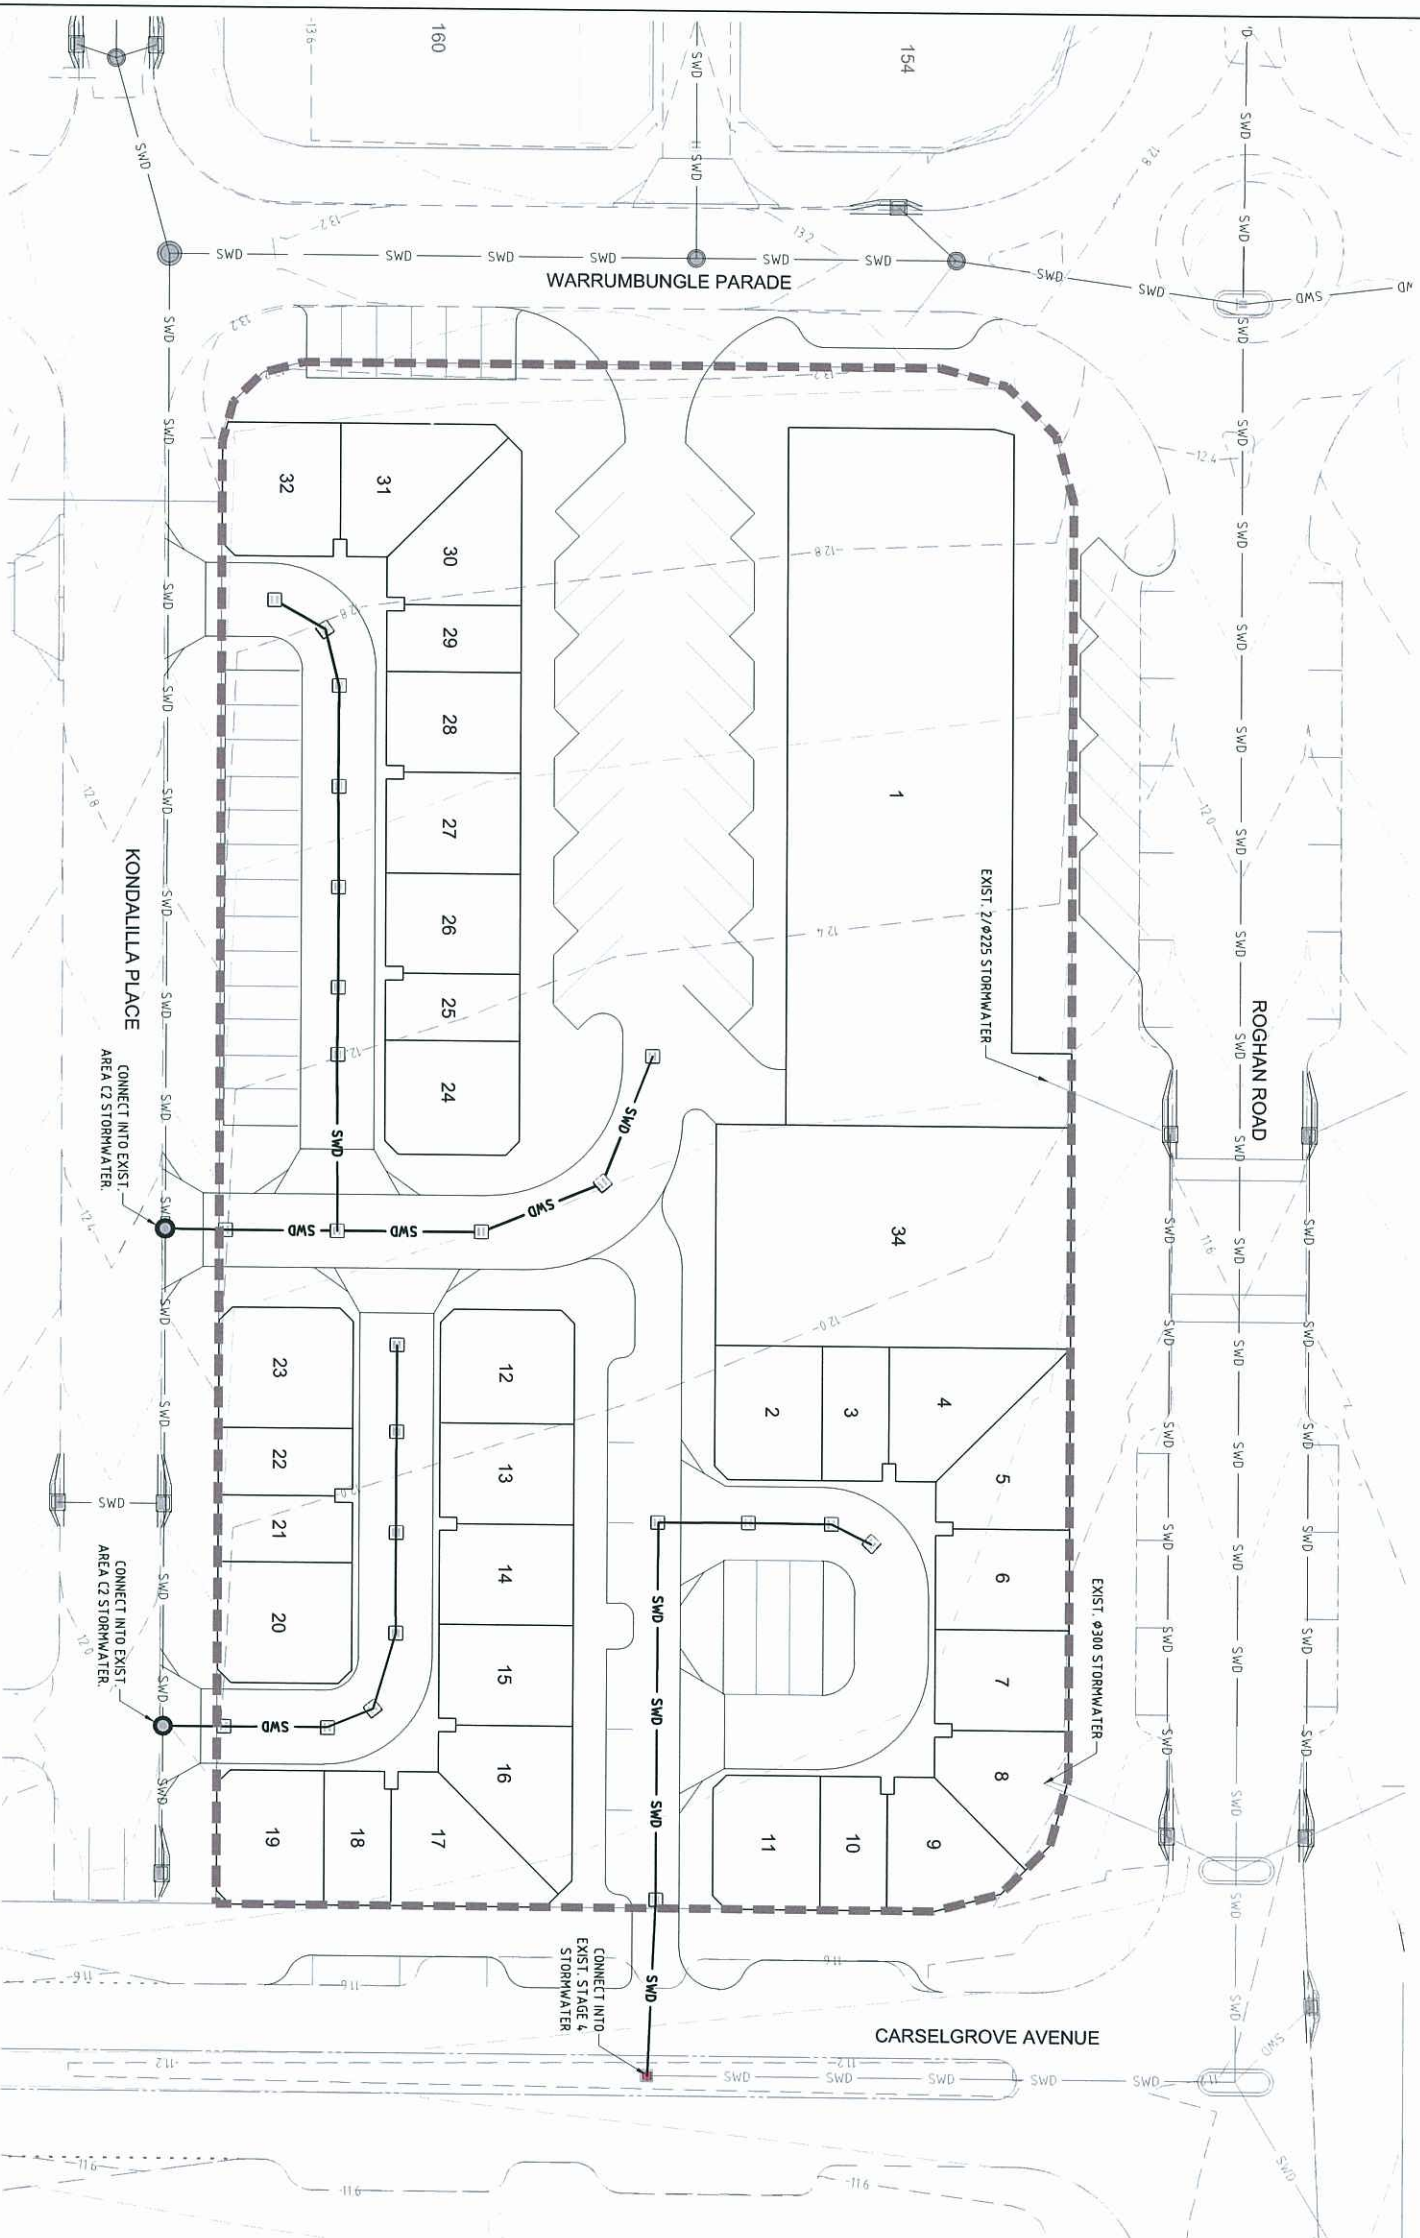


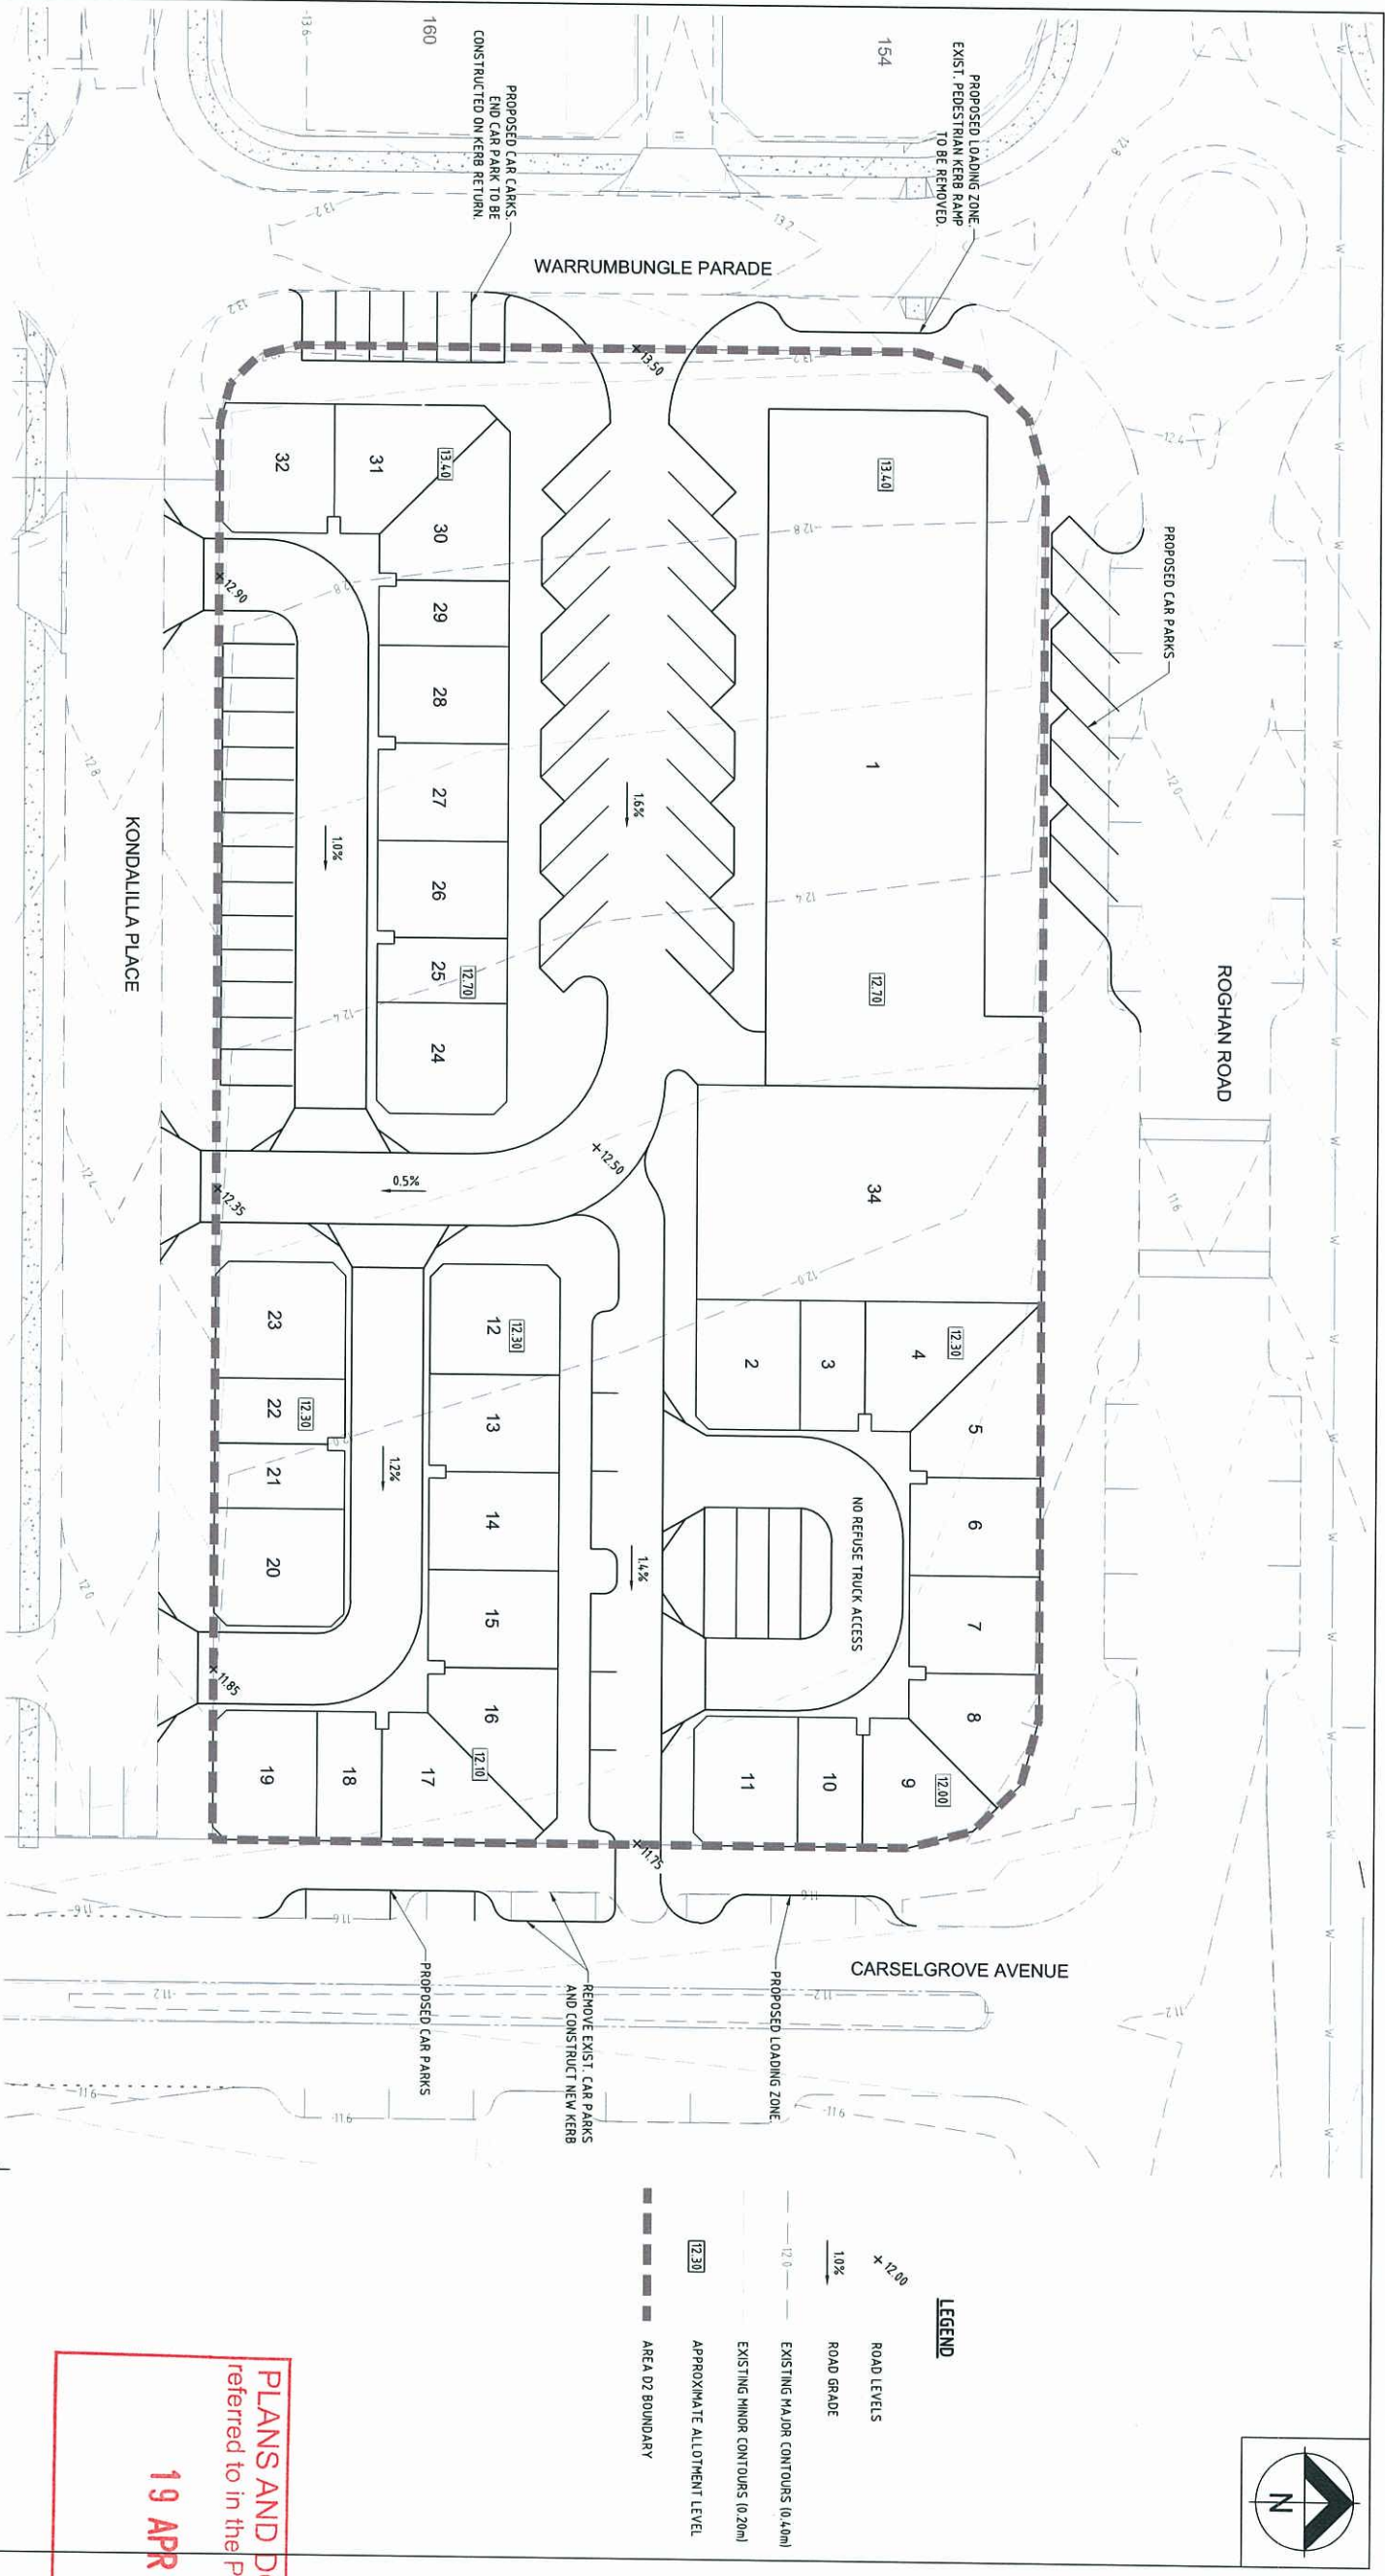

- LEGEND**
- ROAD LEVELS
 - ROAD GRADE
 - EXISTING MAJOR CONTOURS (0.40m)
 - EXISTING MINOR CONTOURS (0.20m)
 - APPROXIMATE ALLOTMENT LEVEL
 - AREA D2 BOUNDARY

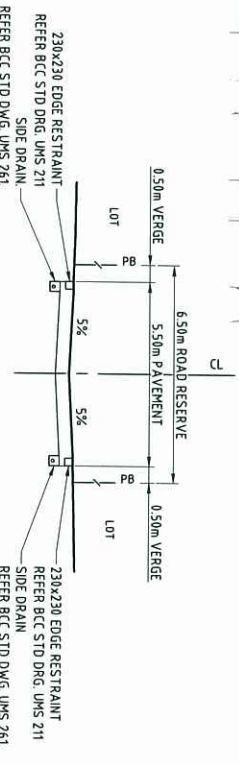

LANEWAY TYPICAL CROSS SECTION
SCALE 1:100 (A1)

ASSOCIATED CONSULTANTS		CLIENT	
		URBAN LAND DEVELOPMENT AUTHORITY	
PROJECT		DESIGNED	
FITZGIBBON CHASE - AREA D2		AL	
LOCATION		CHECKED	
253 TELEGRAPH ROAD, FITZGIBBON		AL	
SHEET		DATE	
PRELIMINARY ROADWORKS PLAN - TITLE SCHEME 1		JULY 2012	
20/09/12 B NEW LOT ADJUT 08/06/12 A DESIGN ISSUE 12/07/12 C CONSTRUCTION REVISIONS		APPROVED	
		DATE	

PLANS AND DOCUMENTS referred to in the PDA APPROVAL

19 APR 2013

MEDQ