


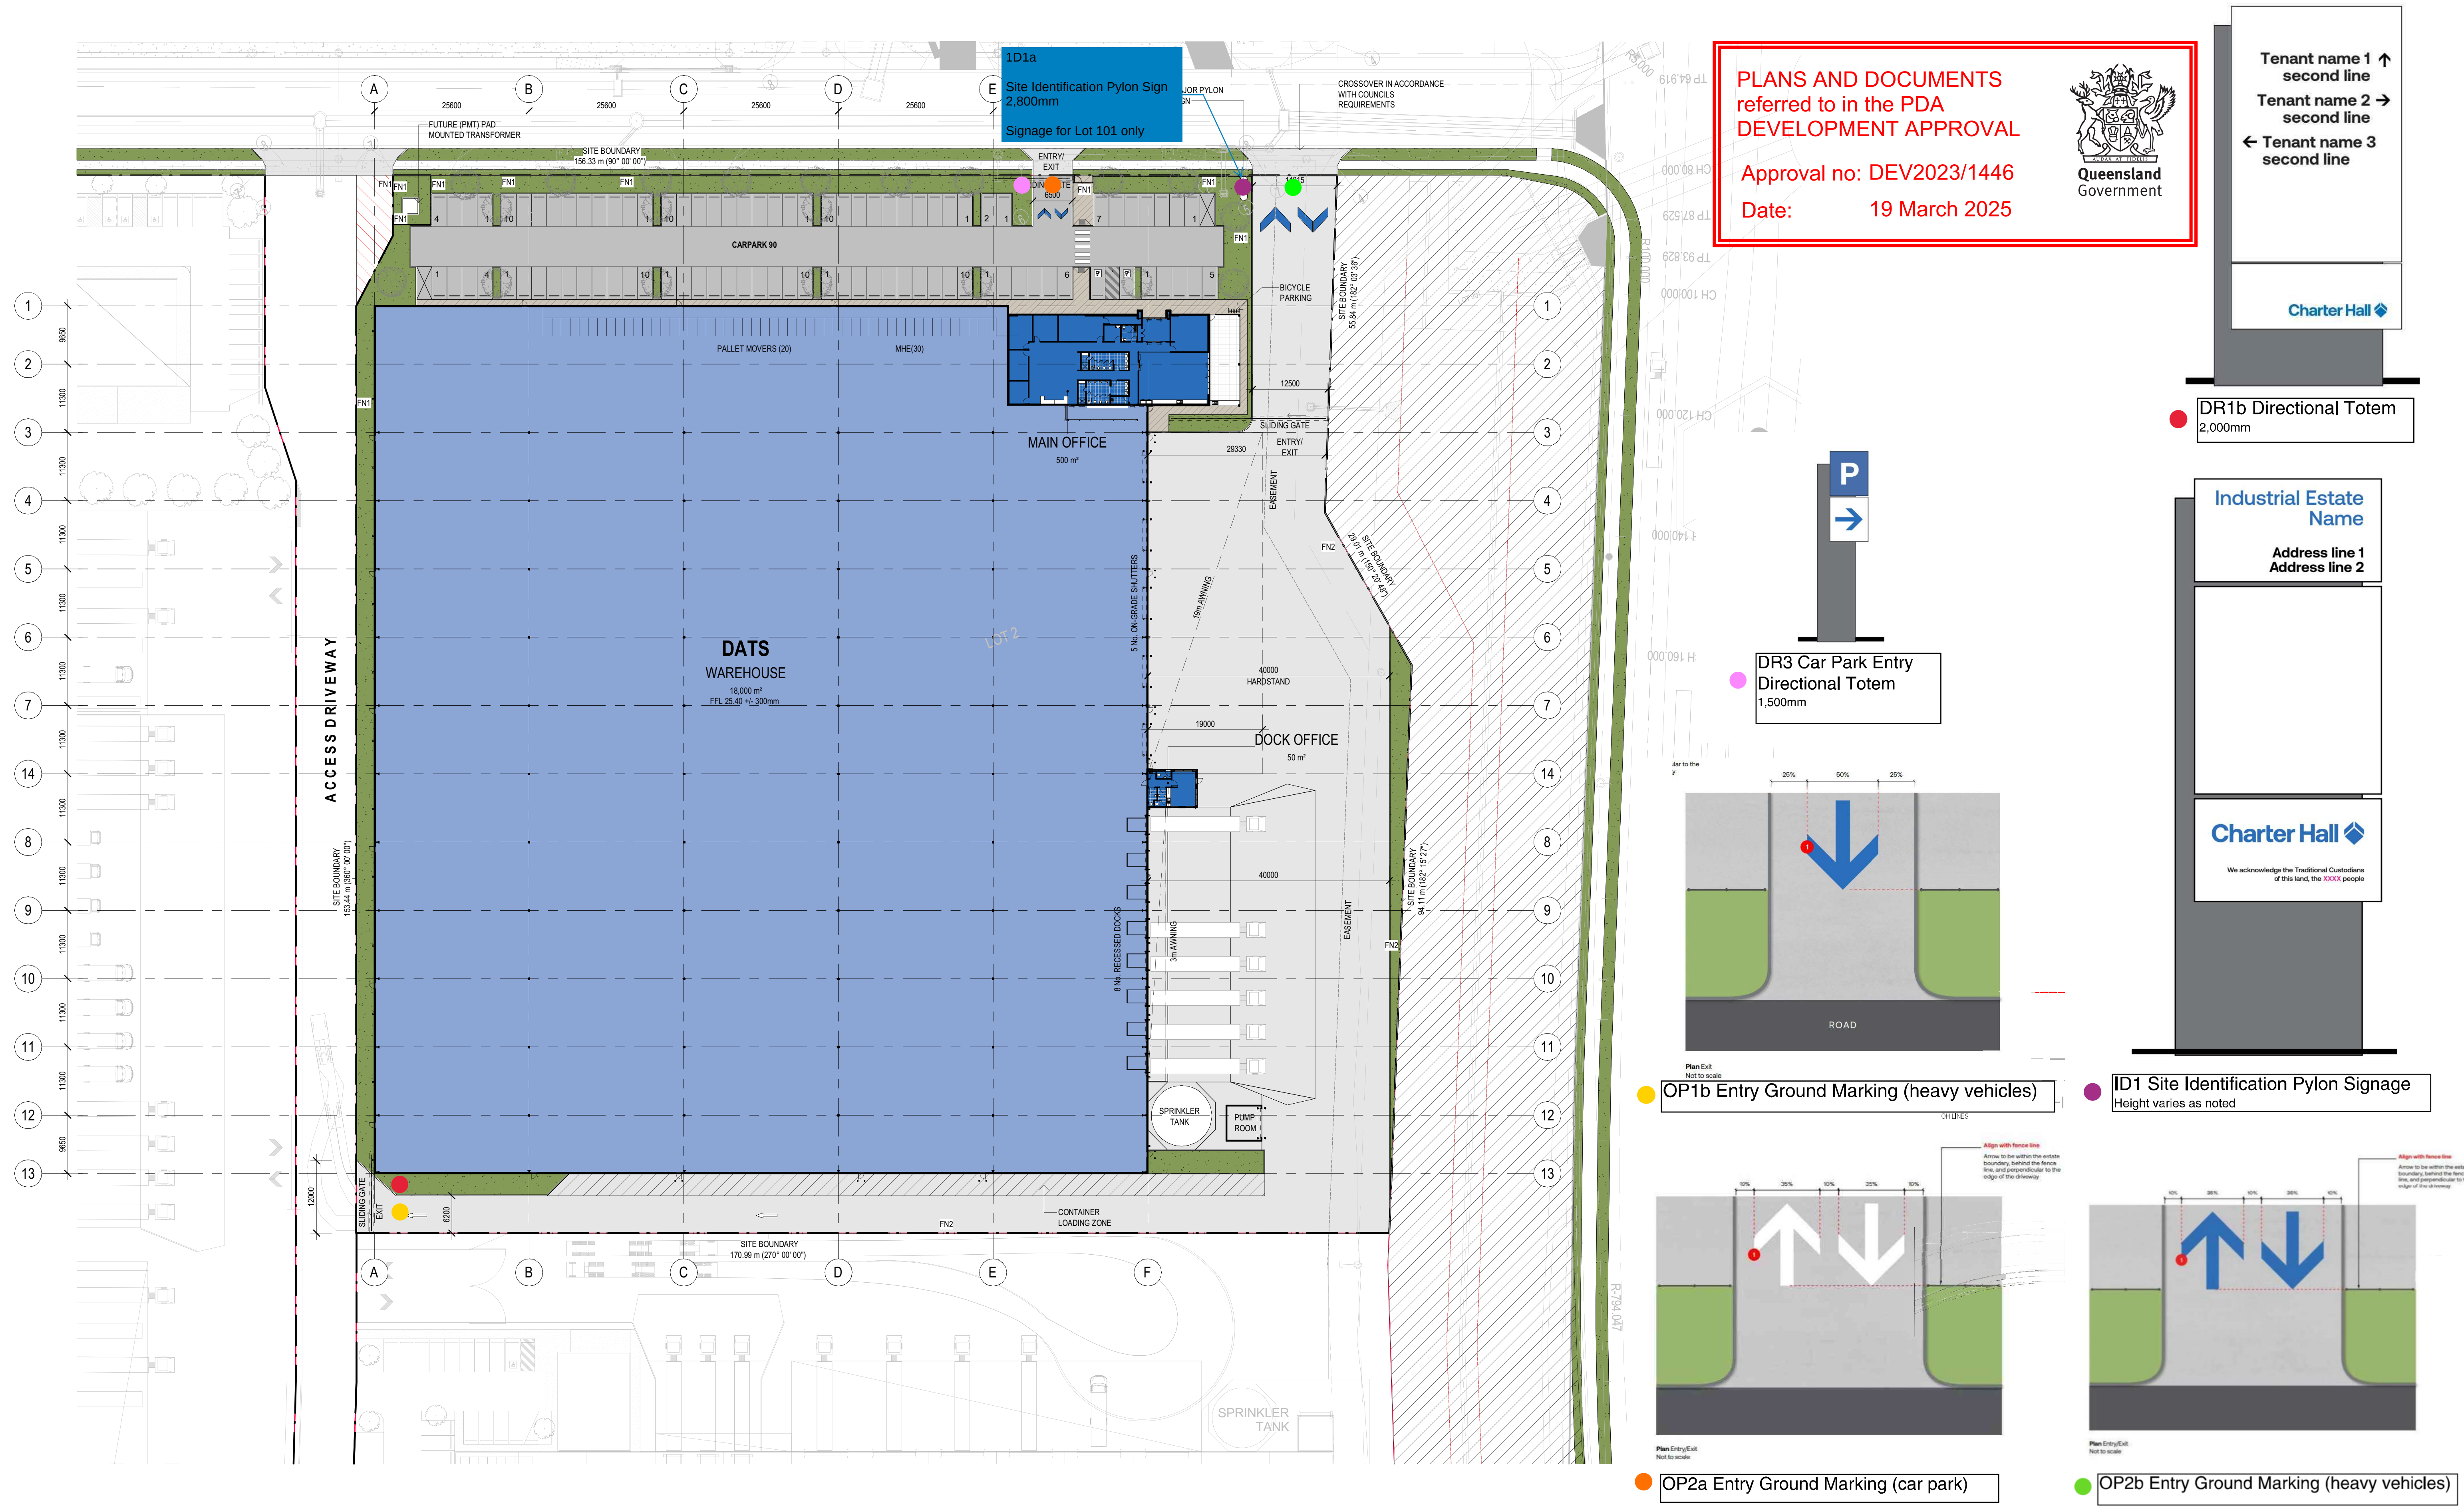

LOT 101 PROPOSED SIGNAGE PLAN - 2025/02/05