



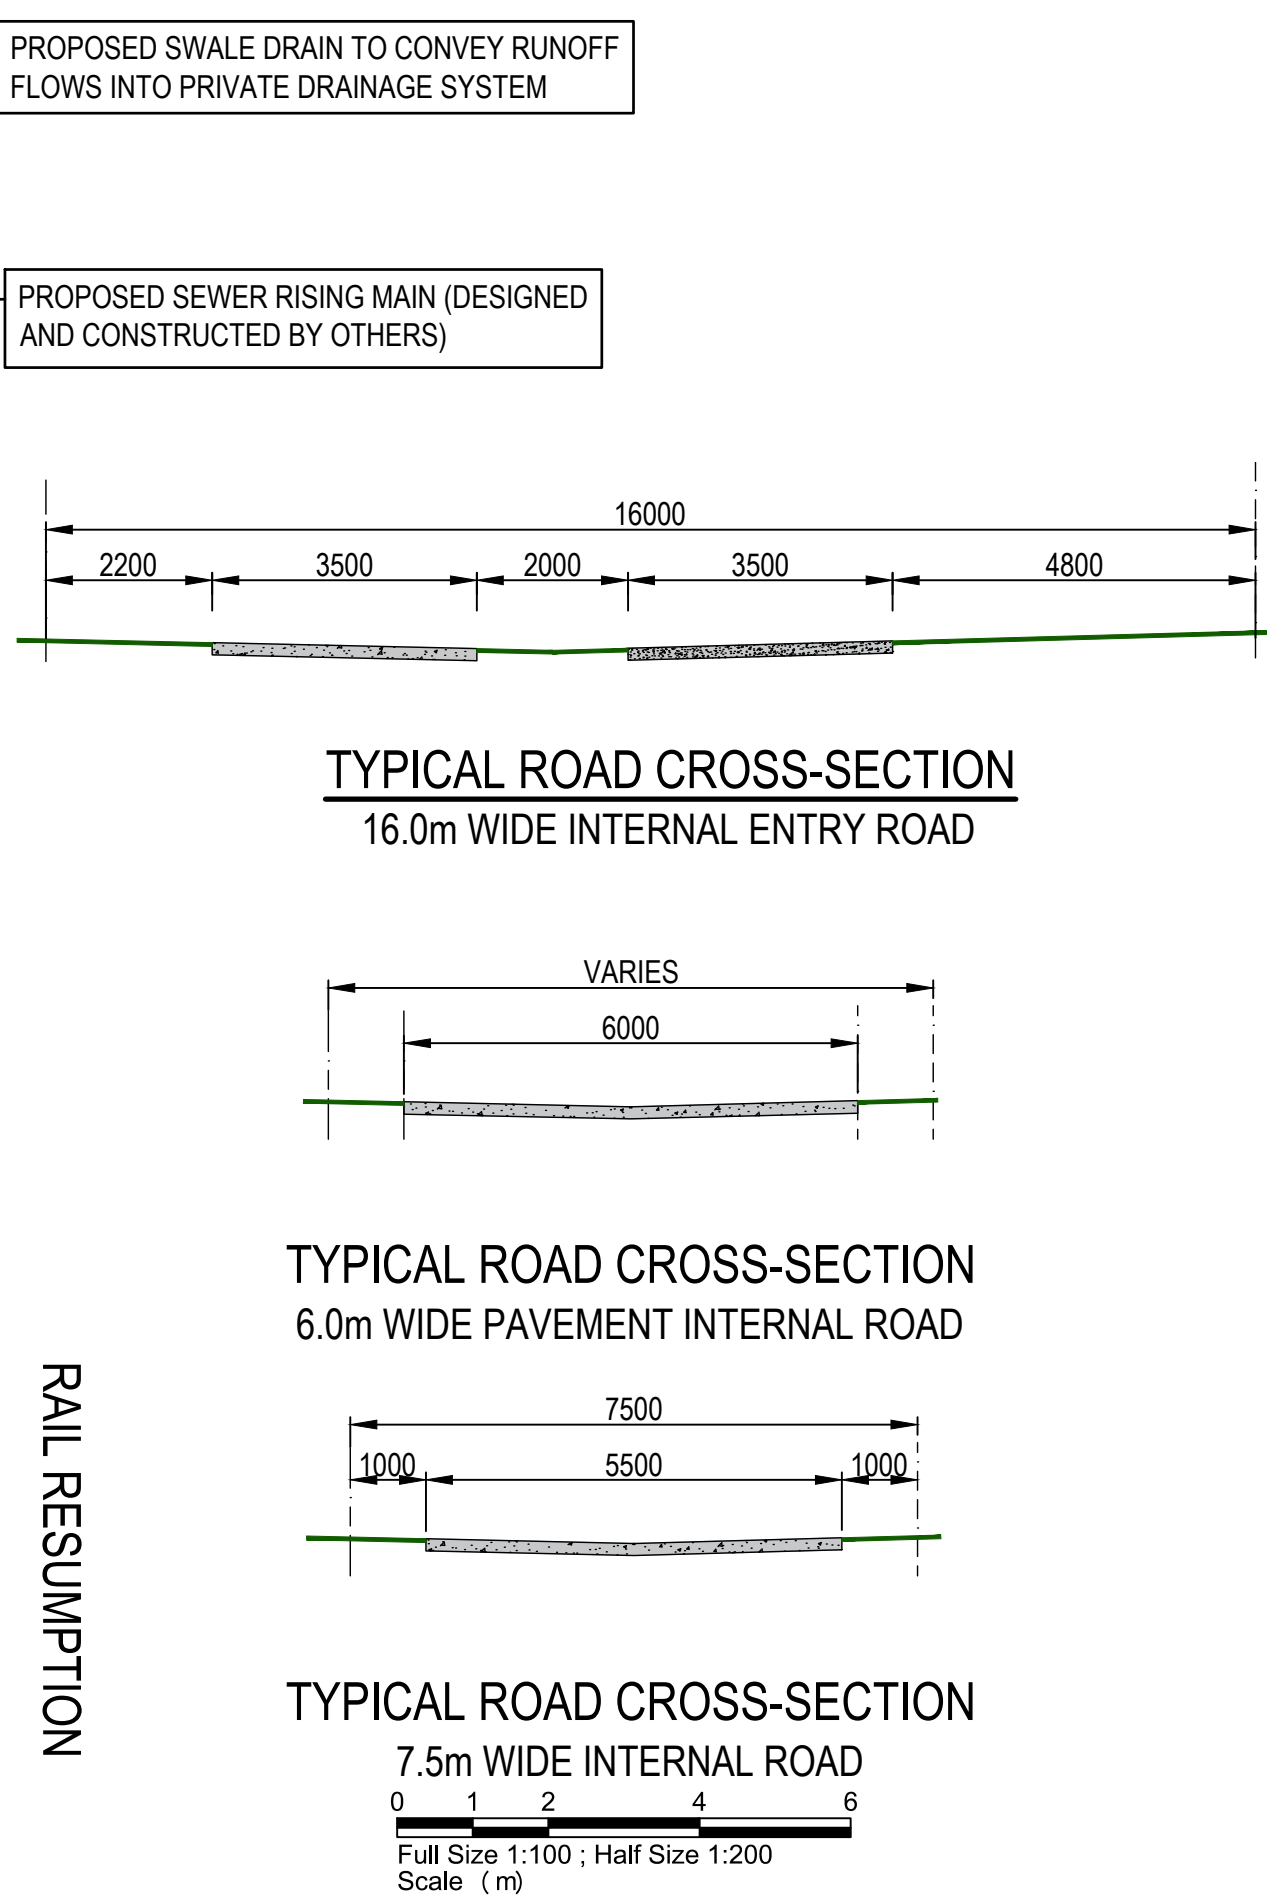

LEGEND - (PROPOSED)	
	ROAD PAVEMENT
	FINISHED SURFACE CONTOUR (0.25m)
	STORMWATER DRAINAGE
	SEWER MAIN AND MANHOLE
	WATERMAIN
	FUTURE SEWER RISING MAIN
	PROPOSED RETAINING WALL
LEGEND - (EXISTING)	
	EXISTING SEWER RISING MAIN
	EXISTING SEWER RETICULATION
	EXISTING STORMWATER DRAINLINE
	EXISTING WATER MAIN
	EXISTING UNDERGROUND ELECTRICAL
	EXISTING OVERHEAD ELECTRICAL
	EXISTING TELSTRA CONDUITS
	EXISTING GAS MAIN
	EXISTING ROADWAY KERB / K&C
	EXISTING EDGE OF ROAD FORMATION

REV	DESCRIPTION	DATE	DRAWN	DESIGN	CHECK
A	ISSUED FOR APPROVAL	10/06/24	MB	TS	CH
B	UPDATED LAYOUT PLAN	05/07/24	MB	TS	CH
C	MINOR AMENDMENTS	17/07/24	MB	TS	CH
D	LAYOUT AMENDED & COUNCIL RFI	08/10/24	TS	TS	CH

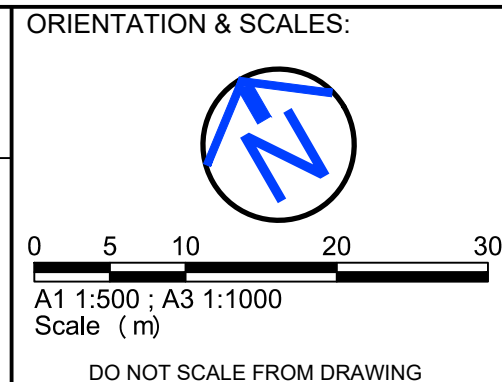

NOTES:
THESE DRAWINGS REMAIN THE PROPERTY OF HURLEY CONSULTING ENGINEERS PTY LTD AND MUST NOT BE USED OR REPRODUCED WITHOUT WRITTEN PERMISSION. THESE DRAWINGS HAVE BEEN PREPARED FOR EXCLUSIVE USE BY OUR CLIENT. NO RESPONSIBILITY IS TAKEN FOR ANY THIRD PARTY THAT RELIES UPON OR USES THIS INFORMATION.
THIS DRAWING MUST NOT BE USED FOR CONSTRUCTION UNLESS NOTED OR INSTRUCTED OTHERWISE BY HURLEY CONSULTING ENGINEERS.
EXISTING SERVICES ARE SHOWN FOR INFORMATION ONLY AND NO RESPONSIBILITY IS TAKEN FOR THE ACCURACY OF THIS INFORMATION. ALL EXISTING SERVICES IN THE VICINITY OF THE SITE SHALL BE LOCATED BY THE CONTRACTOR PRIOR TO COMMENCING CONSTRUCTION.


HURLEY
CONSULTING ENGINEERS

PO BOX 417
CARINA QLD 4152

TELEPHONE: 0432 418 815
EMAIL: mail@hurleyce.com

PROJECT: MHE VILLAGE COLLEGE DRIVE FLAGSTONE
CLIENT: LODGE MANAGEMENT

DRAWING TITLE: CONCEPT CIVIL SERVICING LAYOUT PLAN SHEET 2 OF 3
LOCAL GOVERNMENT AUTHORITY AND DEVELOPMENT APPLICATION NO: LOGAN CITY COUNCIL & EDQ
ORIGINAL SIZE: A1
DRAWING NO.: C24005A-SK-C104

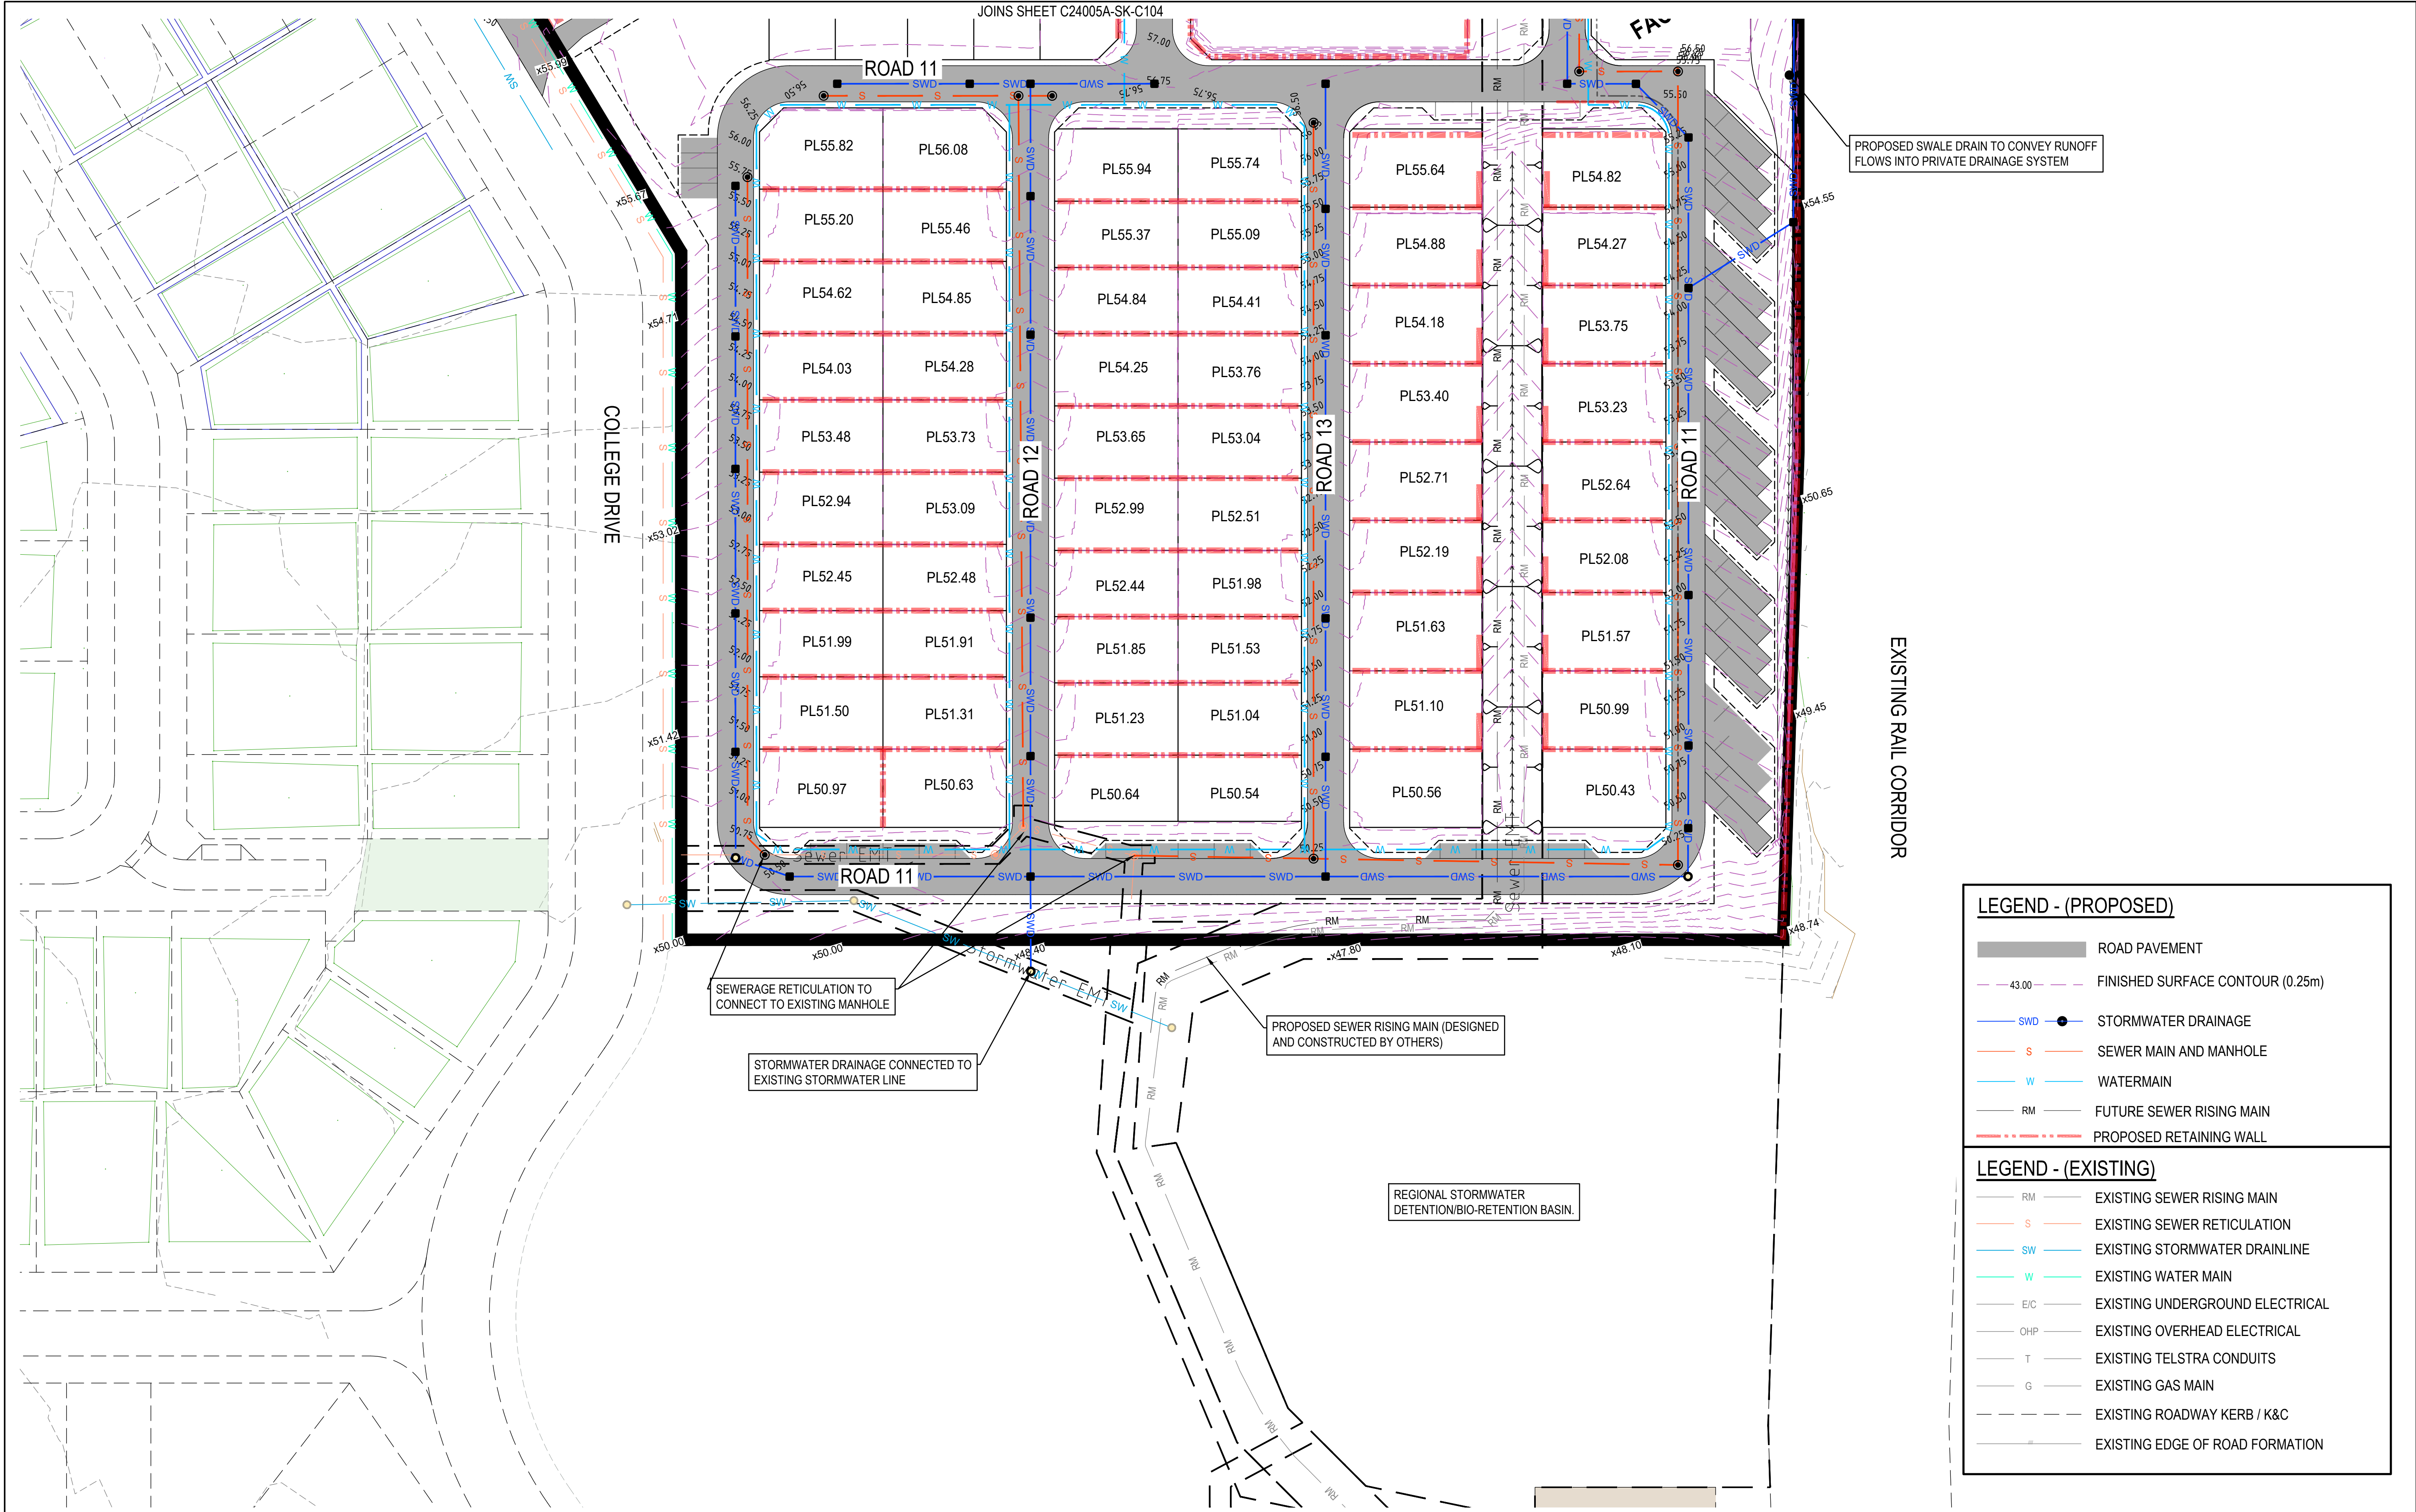

REV	DESCRIPTION	DATE	DRAWN	DESIGN	CHECK	LOT DESCRIPTION: LOT 50028 ON SP341589 LEVEL DATUM:	ORIENTATION & SCALES:  0 5 10 20 30 A1 1:500 ; A3 1:1000 Scale (m) DO NOT SCALE FROM DRAWING	NOTES: THESE DRAWINGS REMAIN THE PROPERTY OF HURLEY CONSULTING ENGINEERS PTY LTD AND MUST NOT BE USED OR REPRODUCED WITHOUT WRITTEN PERMISSION. THESE DRAWINGS HAVE BEEN PREPARED FOR EXCLUSIVE USE BY OUR CLIENT. NO RESPONSIBILITY IS TAKEN FOR ANY THIRD PARTY THAT RELIES UPON OR USES THIS INFORMATION. THIS DRAWING MUST NOT BE USED FOR CONSTRUCTION UNLESS NOTED OR INSTRUCTED OTHERWISE BY HURLEY CONSULTING ENGINEERS. EXISTING SERVICES ARE SHOWN FOR INFORMATION ONLY AND NO RESPONSIBILITY IS TAKEN FOR THE ACCURACY OF THIS INFORMATION. ALL EXISTING SERVICES IN THE VICINITY OF THE SITE SHALL BE LOCATED BY THE CONTRACTOR PRIOR TO COMMENCING CONSTRUCTION.	PROJECT: MHE VILLAGE COLLEGE DRIVE FLAGSTONE	DRAWING TITLE: CONCEPT CIVIL SERVICING LAYOUT PLAN SHEET 3 OF 3
A	ISSUED FOR APPROVAL	10/06/24	MB	TS	CH				CLIENT: LODGE MANAGEMENT	LOCAL GOVERNMENT AUTHORITY AND DEVELOPMENT APPLICATION NO: LOGAN CITY COUNCIL & EDQ
B	UPDATED LAYOUT PLAN	05/07/24	MB	TS	CH					
C	MINOR AMENDMENTS	17/07/24	MB	TS	CH	APPROVED FOR AND ON BEHALF OF HURLEY CONSULTING ENGINEERS PTY LTD:				
D	LAYOUT AMENDED & COUNCIL RFI	08/10/24	TS	TS	CH	NAME: CRAIG HURLEY RPEQ NO: 15957				ORIGINAL SIZE: A1
										DRAWING No.: C24005A-SK-C105