



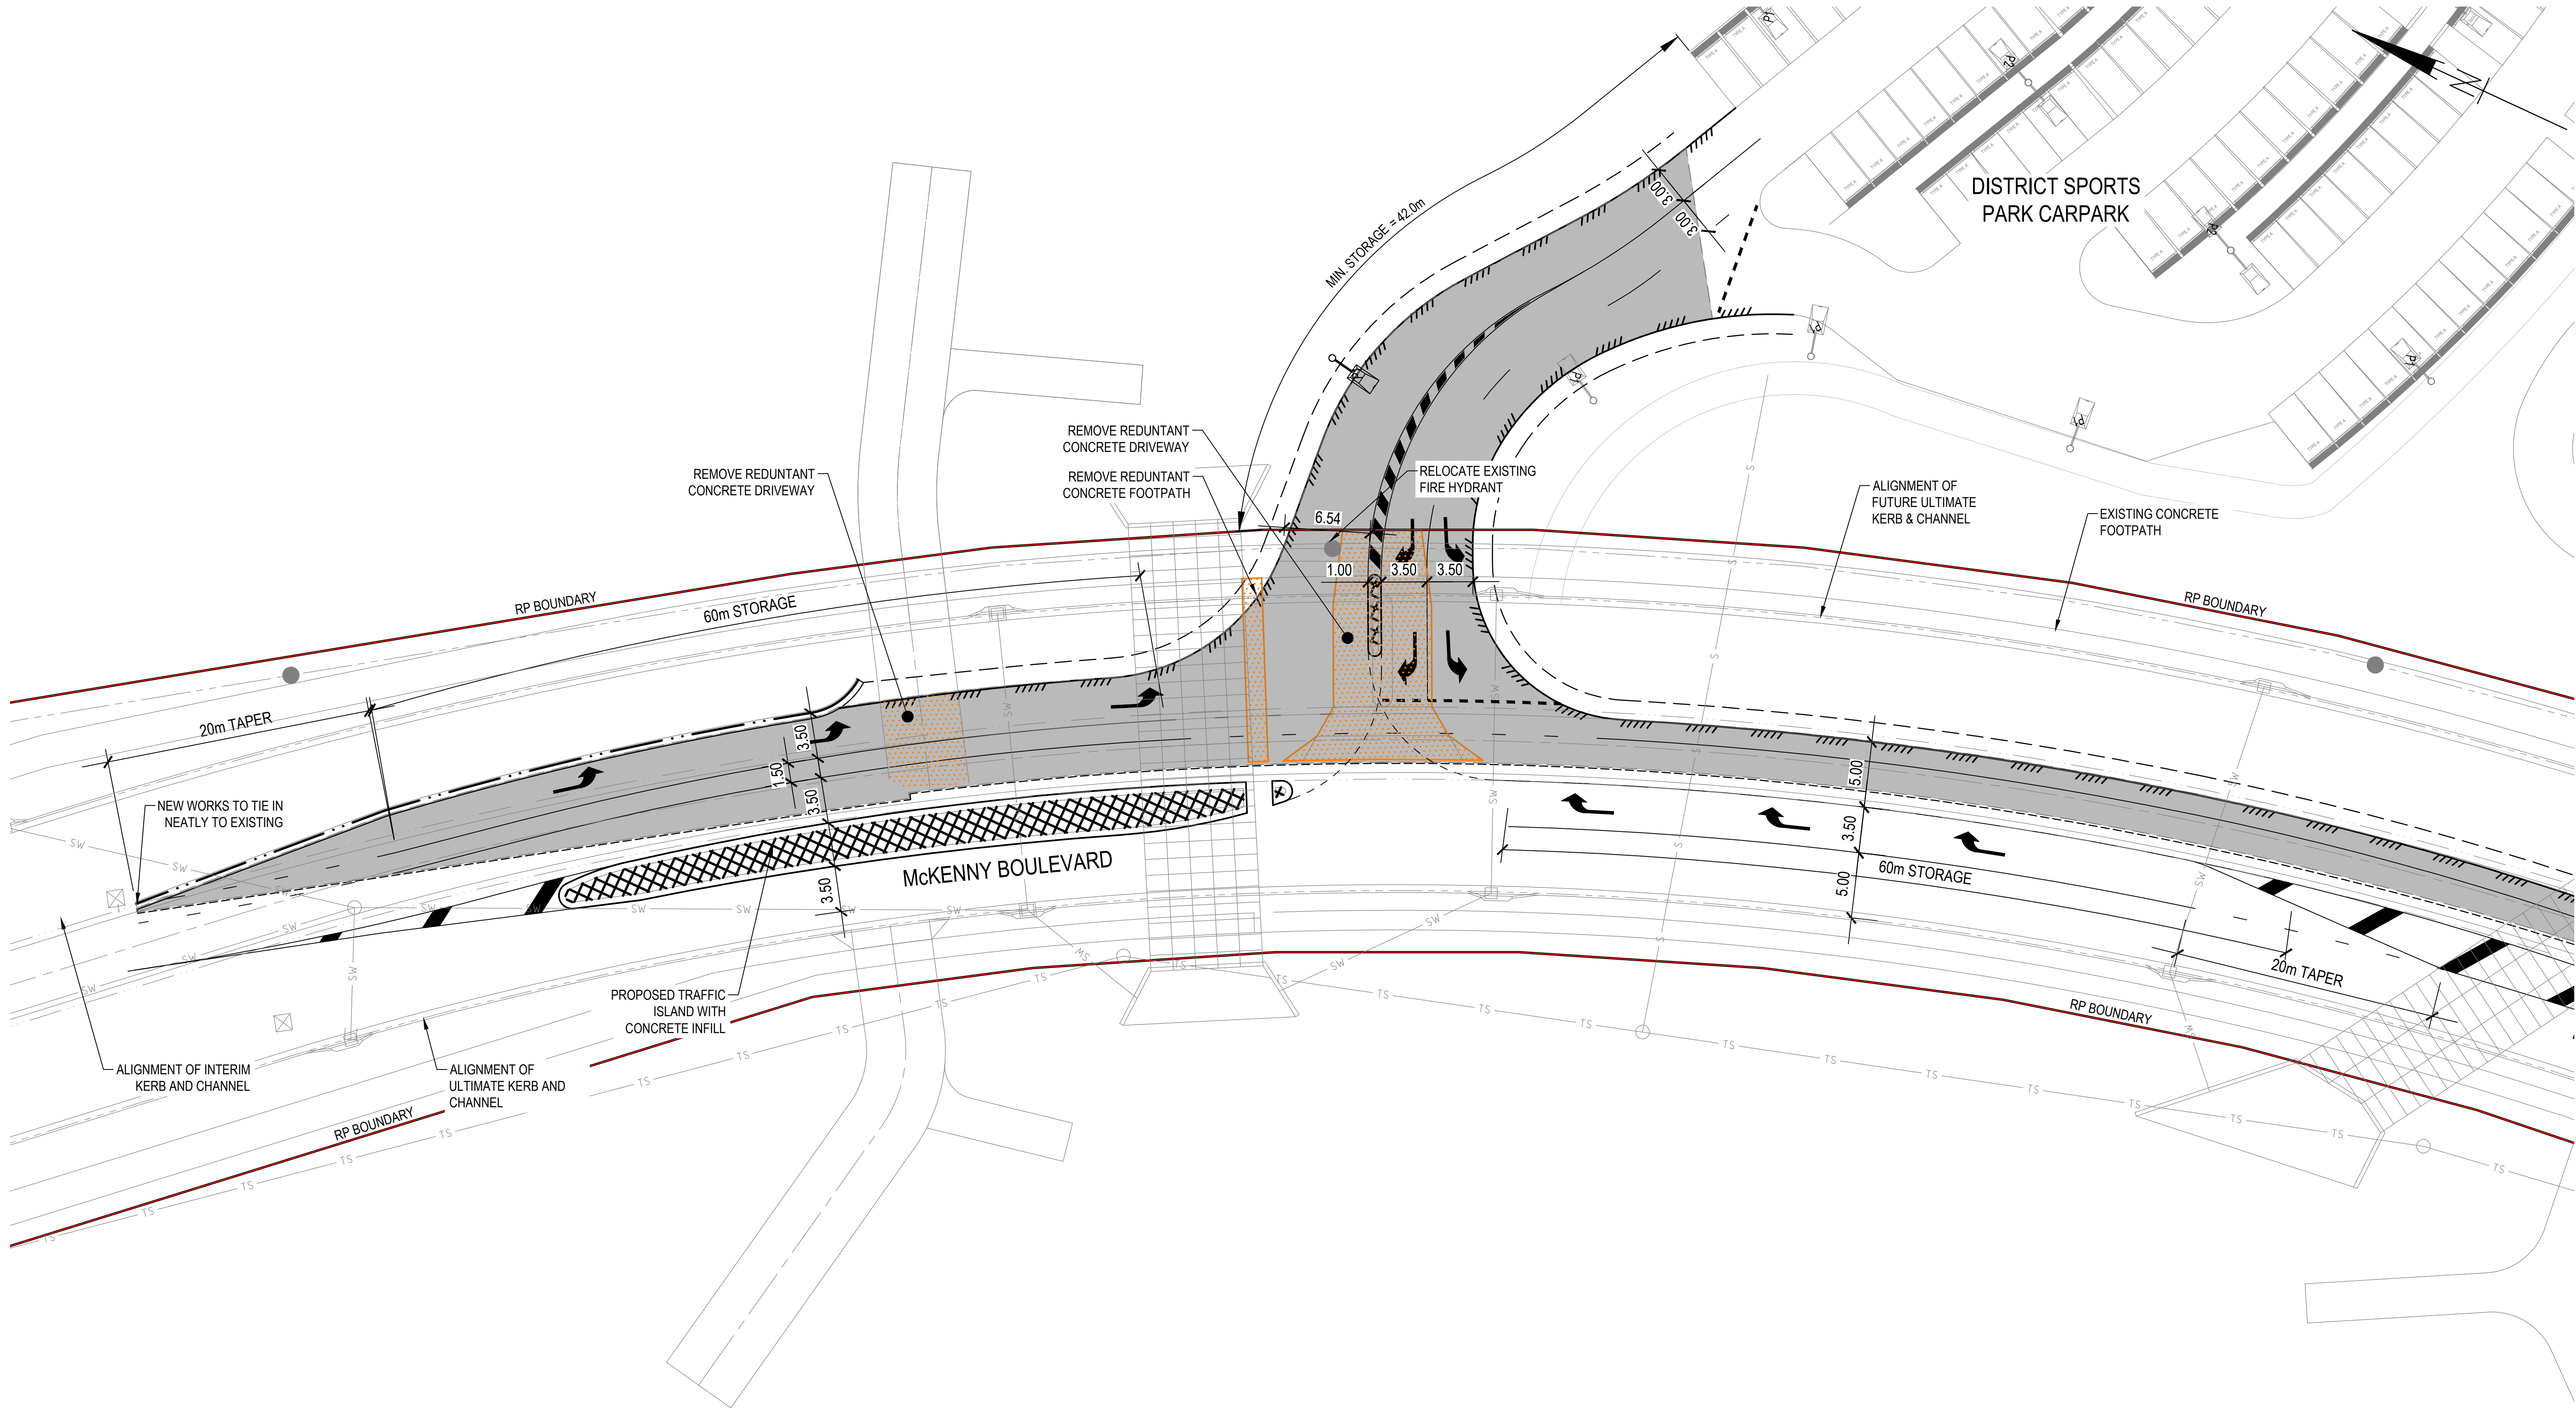

JOINS DRAWING SKC.11

NOT FOR CONSTRUCTION

FOR CO ORDINATION

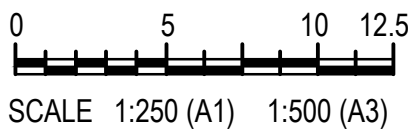

ISSUE	DATE	AMENDMENT	BY	APP
C	19.09.24	FOR CO ORDINATION	CWH	SS
B	07.08.24	FOR CO ORDINATION	CWH	SS
A	26.10.23	FOR CO ORDINATION	JWJ	LS

**YARRABILBA
P4 DISTRICT SPORTS PARK**

YARRABILBA QLD 4207


SCALES:
DESIGN: CWH
DRAWN: CWH
CHKD: LS
APPRD: LS
DATE: OCT '23

CLIENT:
LENLEASE COMMUNITIES


**ENTRANCE INTERSECTION
FUNCTIONAL LAYOUT - SHEET 1**

MPN CONSULTING
ABN: 39 062 191 799
P: 61 7 3335 4555
E: solutions@mpnc.au
Level 4, Building 3,
Kings Row Office Park,
42 McDougall Street, Milton, QLD, 4064
COPYRIGHT: THIS DESIGN AND PLANS ARE NOT TO BE USED OR REPRODUCED WHOLLY OR IN PART WITHOUT WRITTEN PERMISSION OF MPN CONSULTING PTY LIMITED 2023 ©

mpn JOB
9951-D
DRAWING No.
SKC.10
REV
C

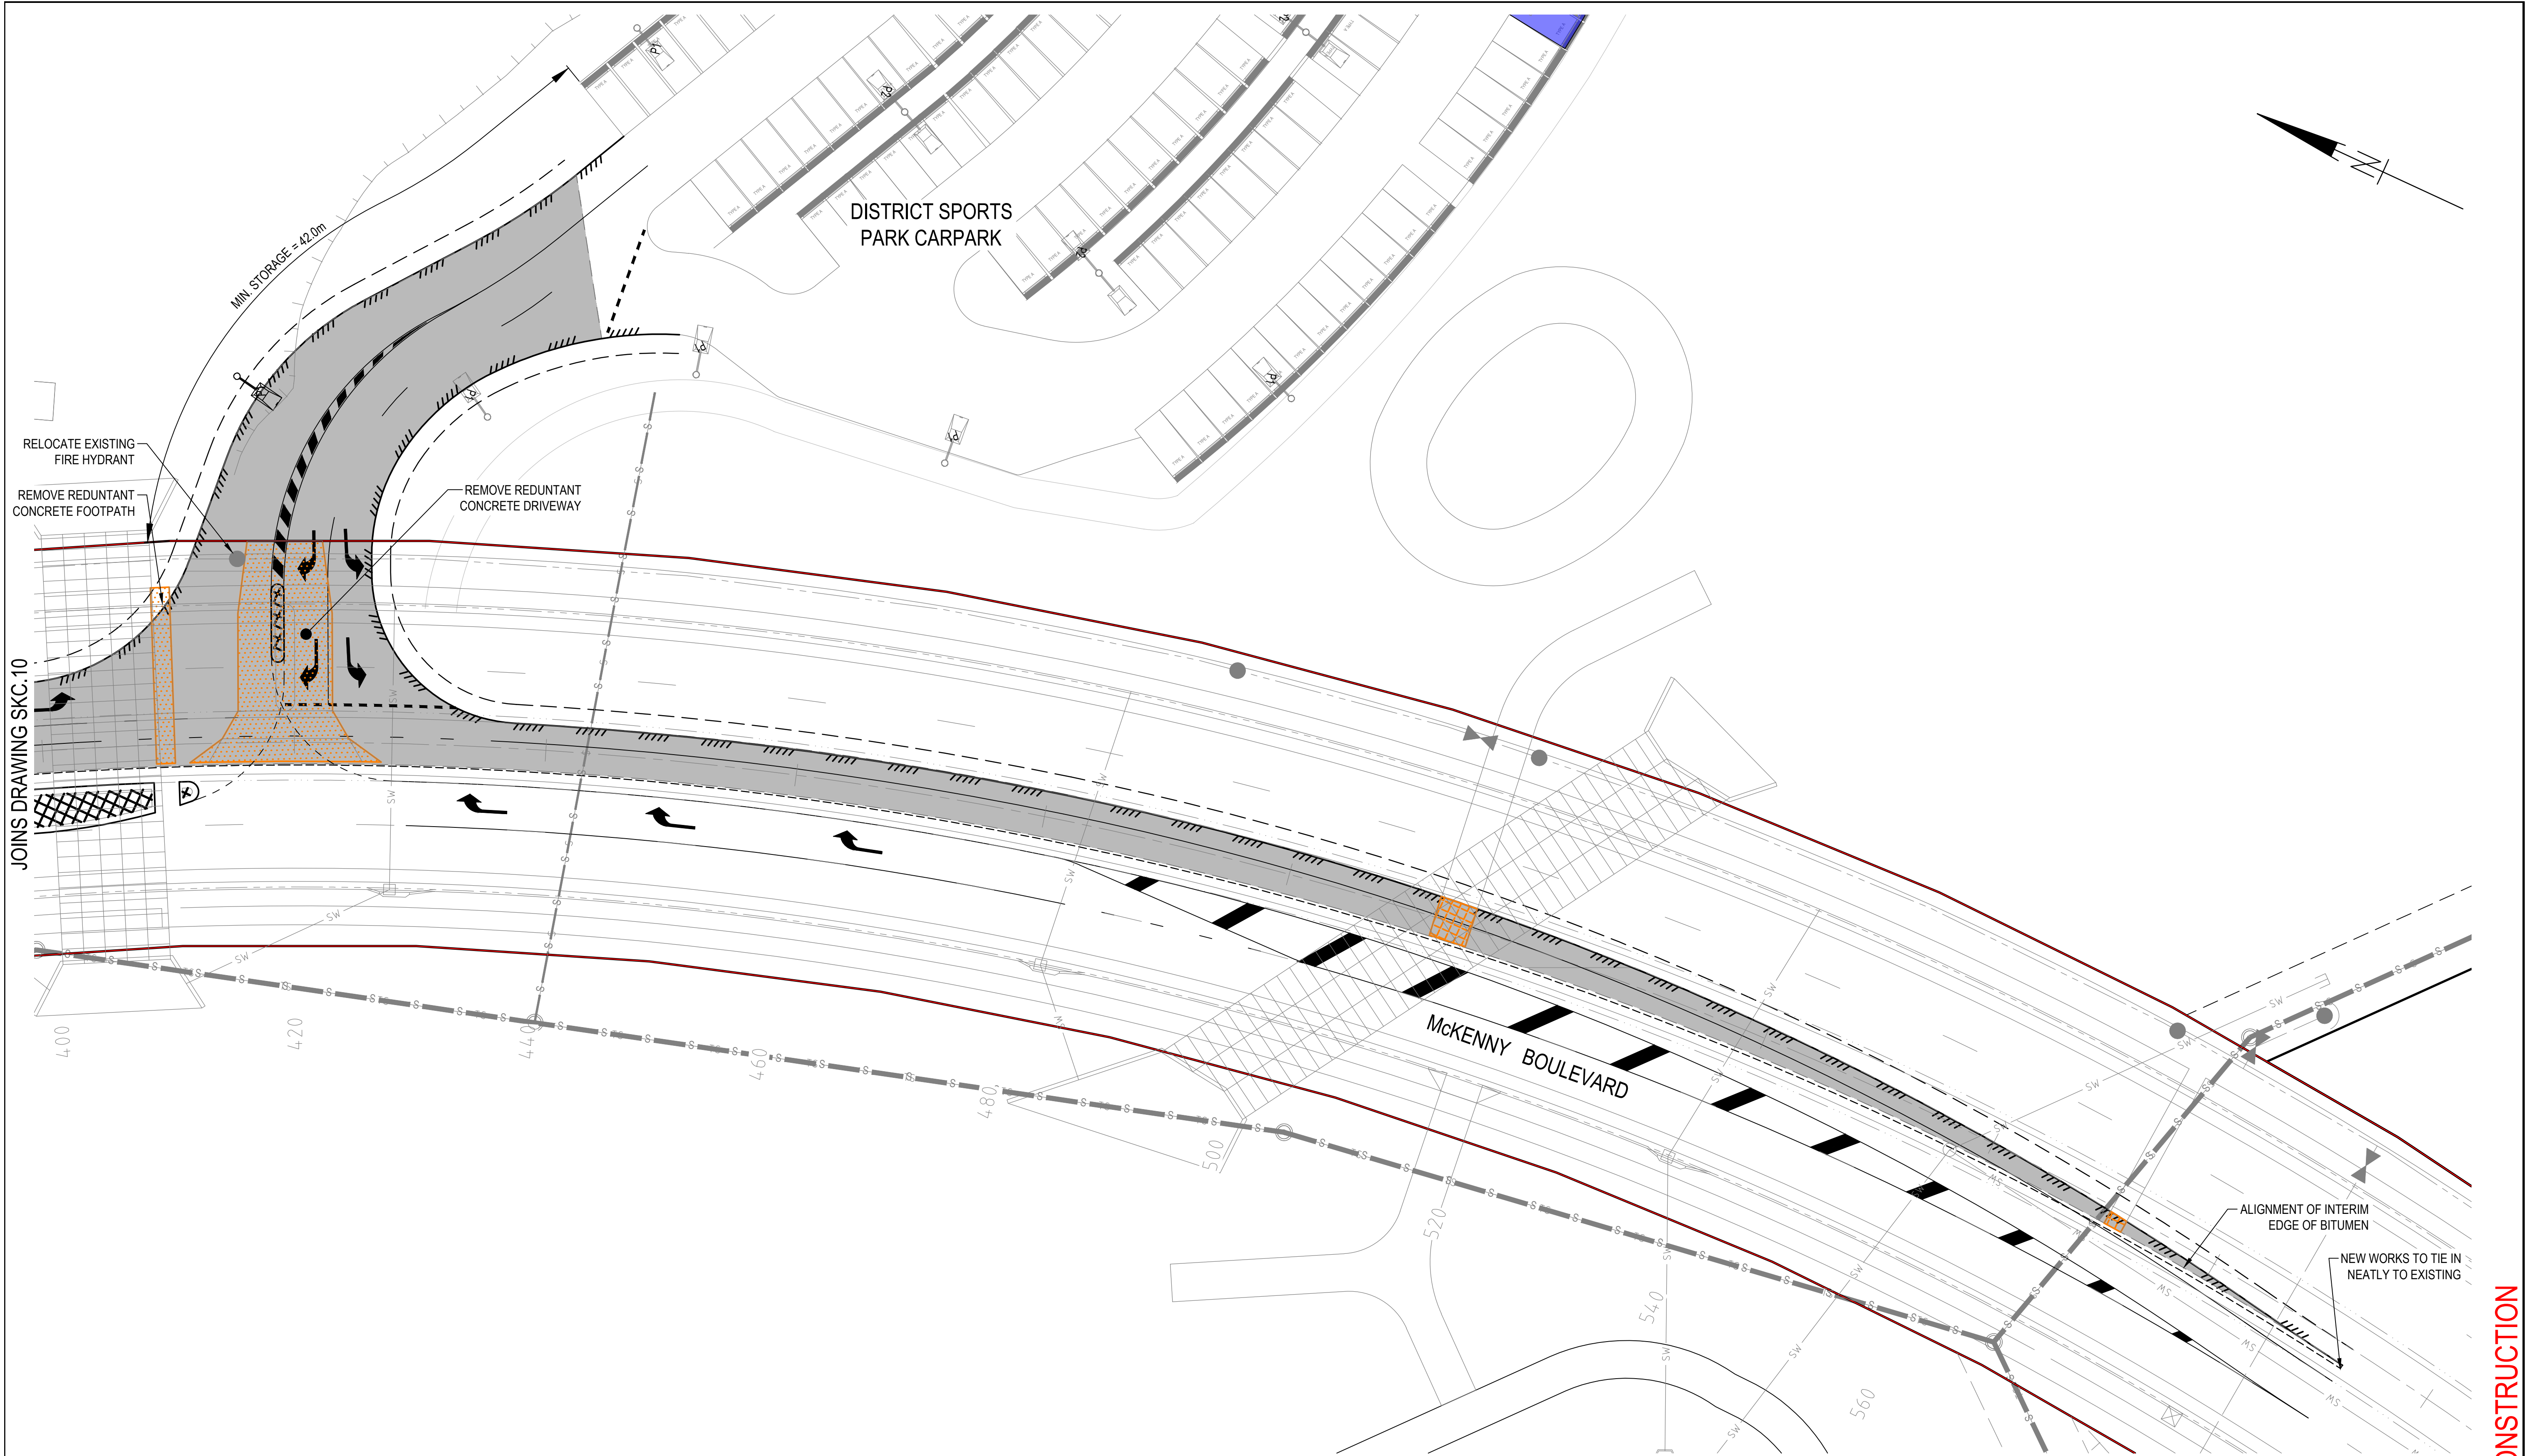

JOINS DRAWING SKC.10

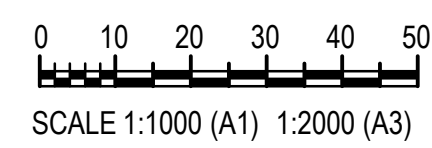

ISSUE	DATE	AMENDMENT	BY	APP
C	19.09.24	FOR CO ORDINATION	CWH	SS
B	07.08.24	FOR CO ORDINATION	CWH	SS
A	26.10.23	FOR CO ORDINATION	JWJ	LS

**YARRABILBA
P4 DISTRICT SPORTS PARK**

YARRABILBA QLD 4207

SCALES:
DESIGN: CWH
DRAWN: CWH
CHKD: LS
APPRD: LS
DATE: OCT'23

CLIENT:
LENLEASE COMMUNITIES

**ENTRANCE INTERSECTION
FUNCTIONAL LAYOUT - SHEET 2**

ABN: 39 062 191 799
P: 61 7 3335 4555
E: solutions@mpnc.au

MPN CONSULTING


Level 4, Building 3,
Kings Row Office Park,
42 McDougall Street, Milton, QLD, 4064

COPYRIGHT: THIS DESIGN AND PLANS ARE NOT TO BE USED OR REPRODUCED WHOLLY OR IN PART WITHOUT WRITTEN PERMISSION OF MPN CONSULTING PTY LIMITED 2023 ©


mpn JOB	REV
9951-D	C
DRAWING No.	
SKC.11	

FOR CO ORDINATION

NOT FOR CONSTRUCTION

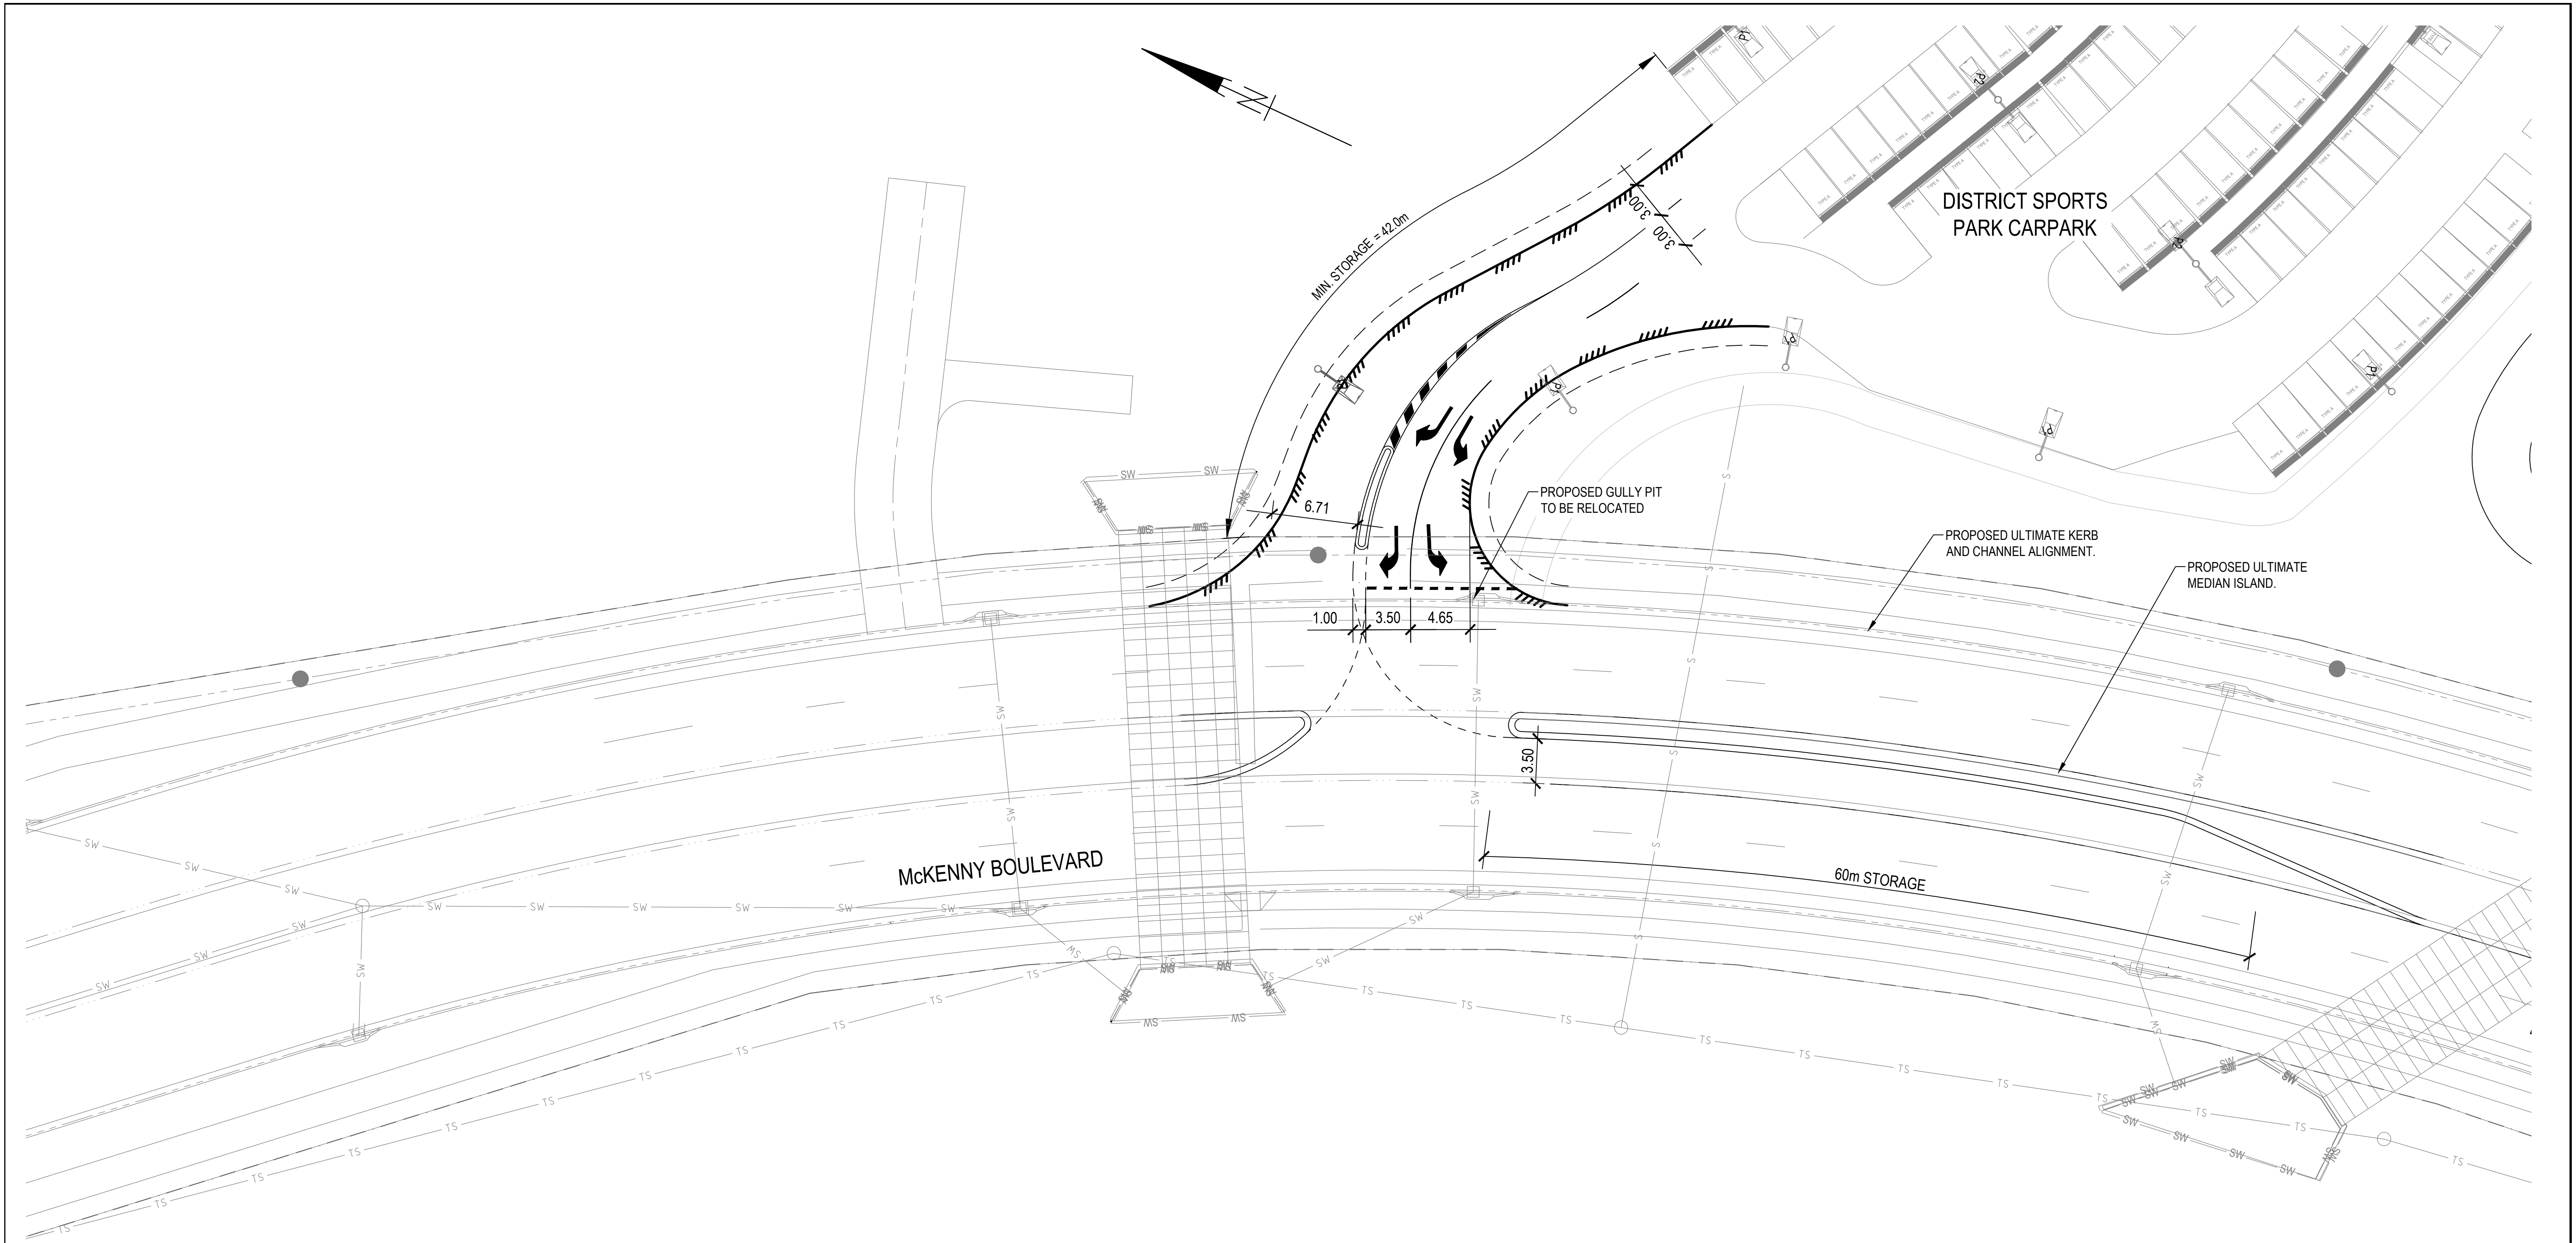

FOR CO ORDINATION

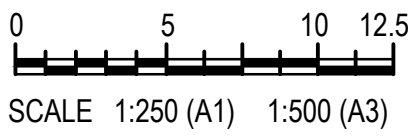

C	19.09.24	FOR CO ORDINATION	CWH	SS	
B	07.08.24	FOR CO ORDINATION	CWH	SS	
A	01.11.23	FOR CO ORDINATION	CWH	LS	
ISSUE DATE		AMENDMENT	BY	APP	

**YARRABILBA
P4 DISTRICT SPORTS PARK**

YARRABILBA QLD 4207

SCALES:
DESIGN: CWH
DRAWN: CWH
CHKD: LS
APPRD: LS
DATE: NOV '23

CLIENT:
LENLEASE COMMUNITIES

**ENTRANCE INTERSECTION
ULTIMATE FUNCTIONAL LAYOUT**

MPN CONSULTING

ABN: 39 062 191 799
P: 61 7 3335 4555
E: solutions@mpnc.au

Level 4, Building 3,
Kings Row Office Park,
42 McDougall Street, Milton, QLD, 4064

COPYRIGHT: THIS DESIGN AND PLANS ARE NOT TO BE USED OR REPRODUCED WHOLLY OR IN PART WITHOUT WRITTEN PERMISSION OF MPN CONSULTING PTY LIMITED 2023 ©

mpn JOB	
9951-D	
DRAWING No.	
SKC.16	
REV	C

NOT FOR CONSTRUCTION