
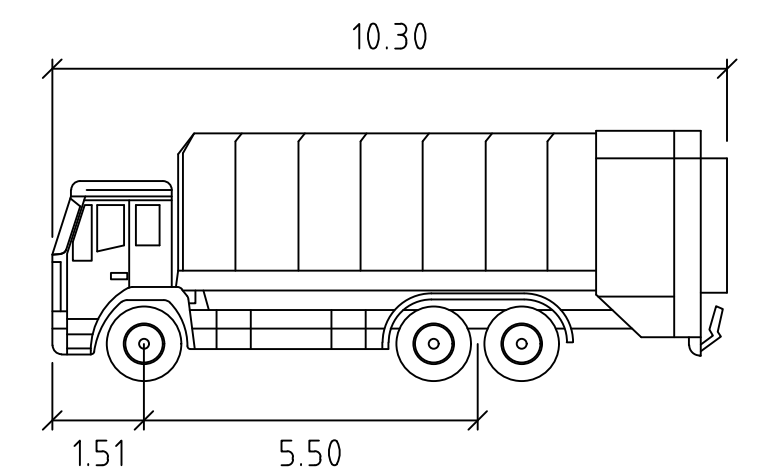


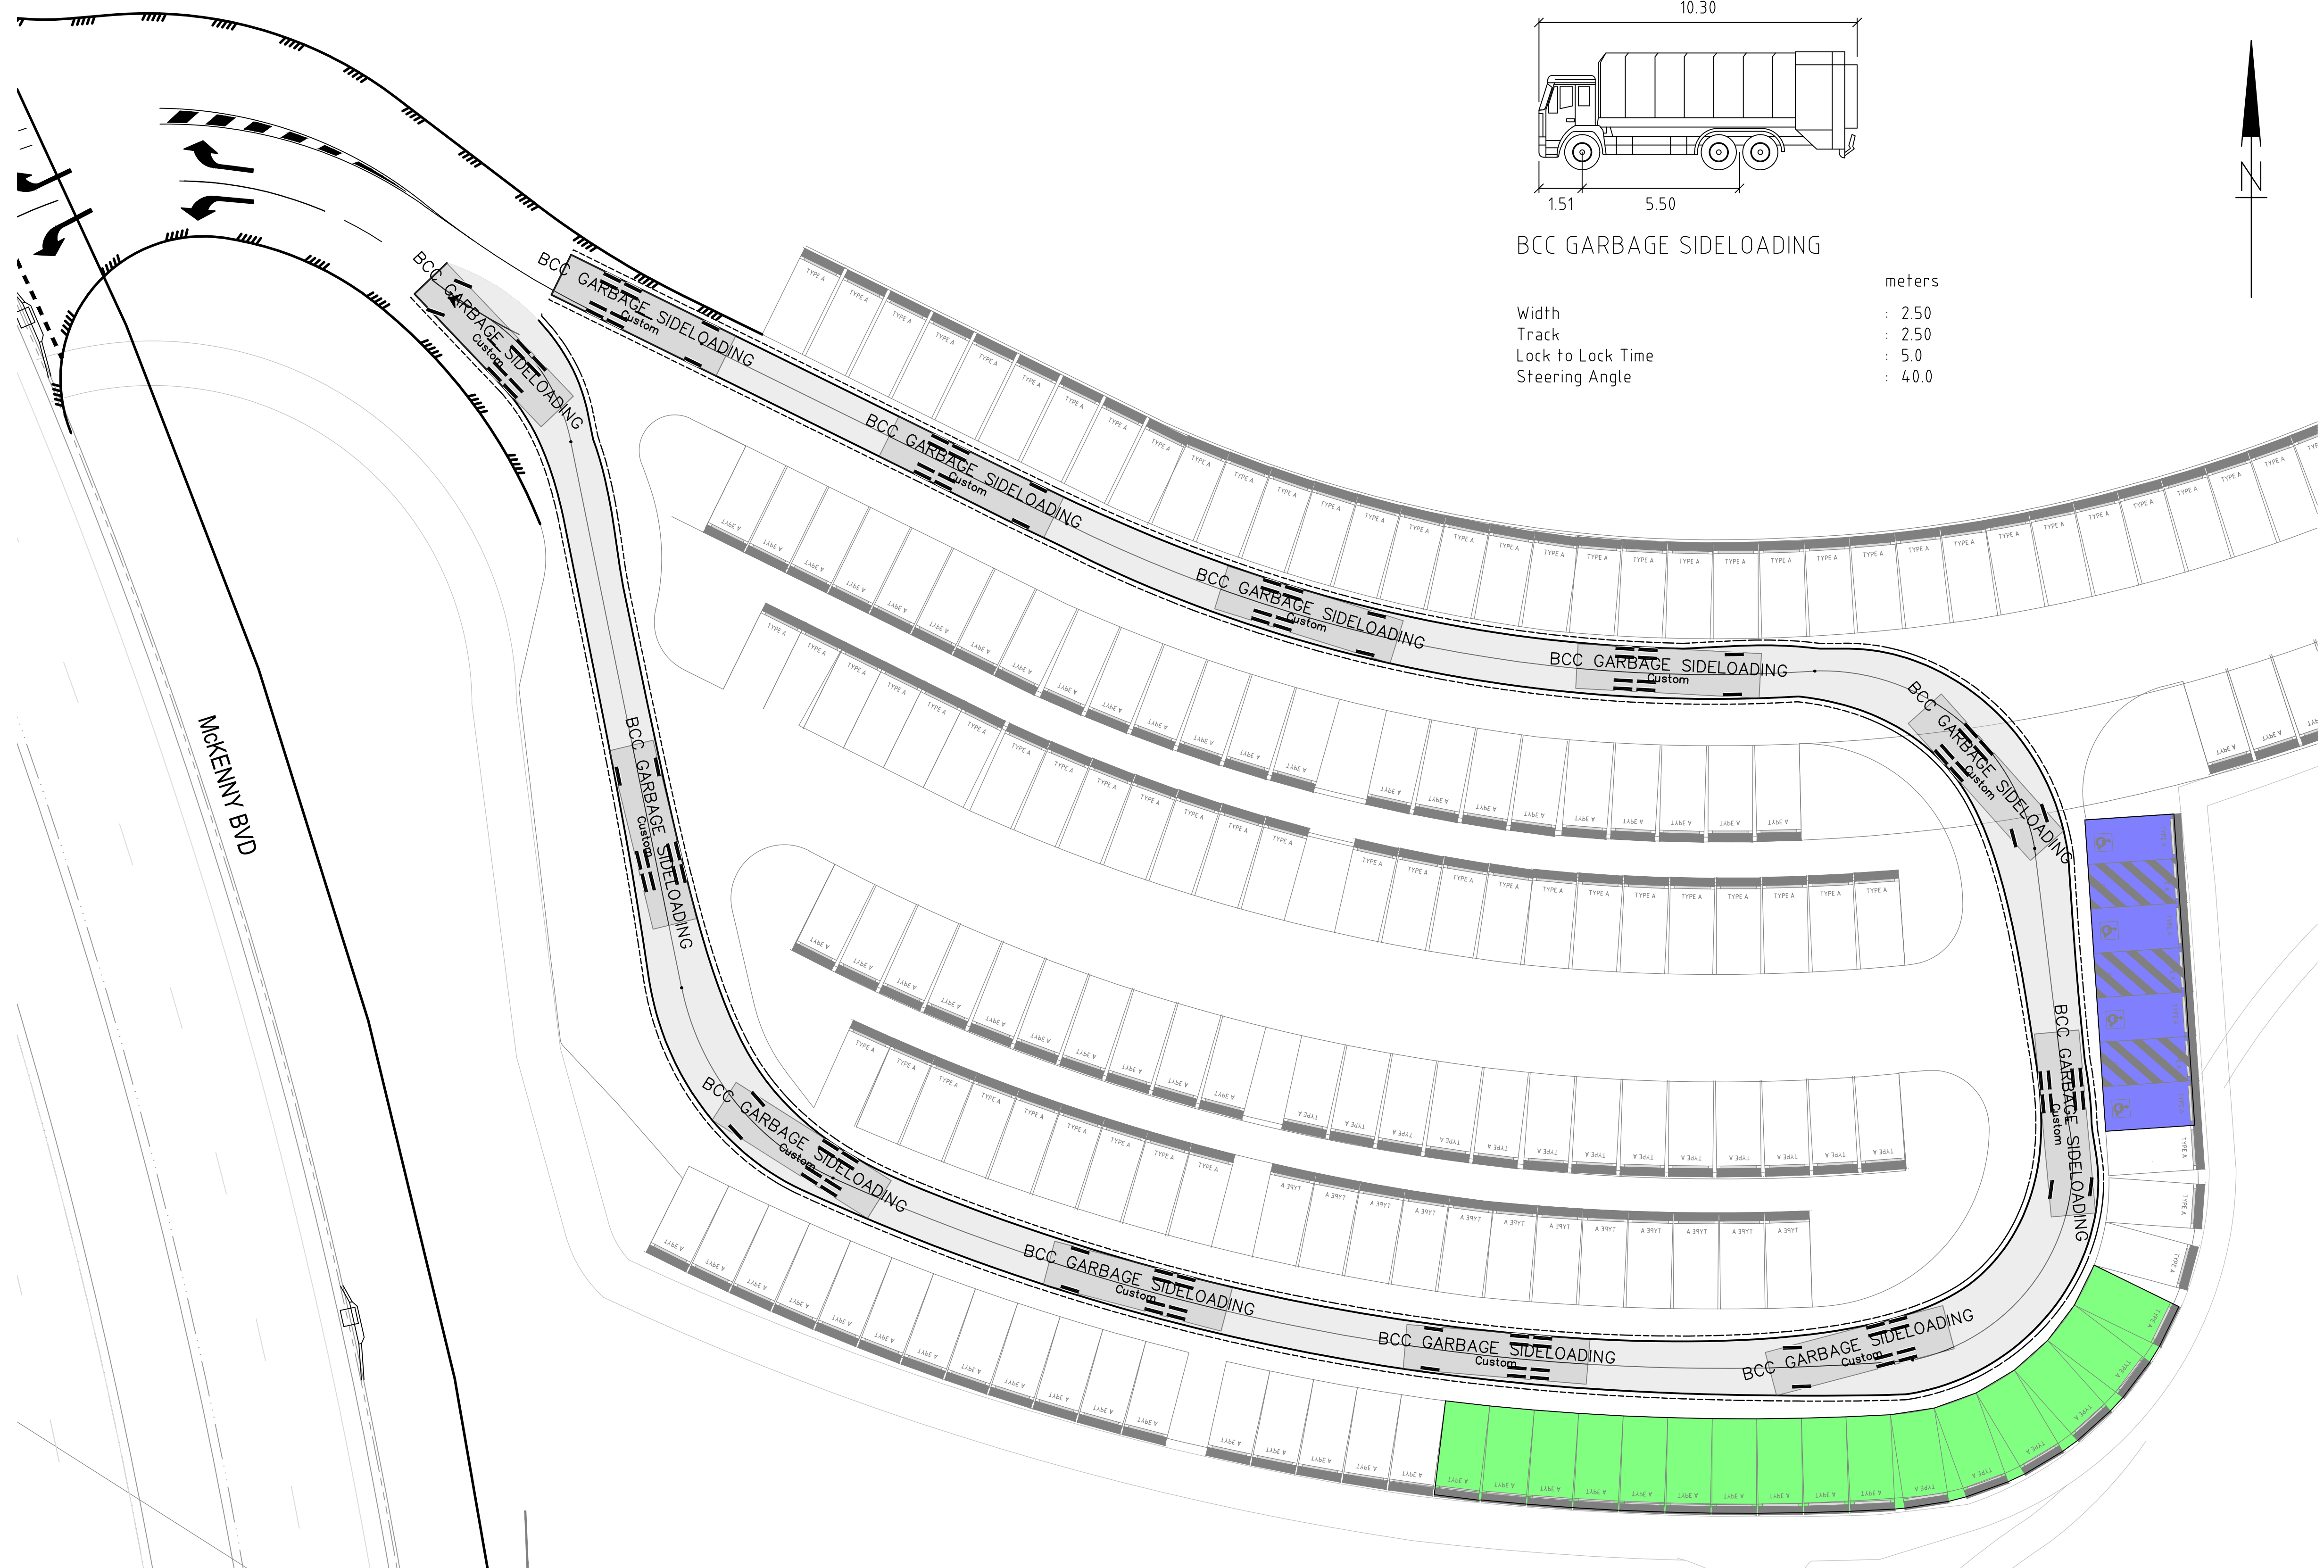

BCC GARBAGE SIDELOADING

Width : 2.50
Track : 2.50
Lock to Lock Time : 5.0
Steering Angle : 40.0

metres

0 2 4 6 8 10
SCALE 1:200 (A1) 1:400 (A3)

D	24.02.25	FOR CO ORDINATION	JB	SS
C	21.01.25	FOR CO ORDINATION	JB	SS
B	19.09.24	FOR CO ORDINATION	CWH	SS
A	16.09.24	FOR CO ORDINATION	CWH	SS
ISSUE DATE		AMENDMENT		BY APP

YARRABILBA
P4 DISTRICT SPORTS PARK

YARRABILBA QLD 4207

SCALES:	
DESIGN:	CWH
DRAWN:	CWH
CHKD:	SS
APPRD:	SS
DATE:	SEPT'24

CLIENT:
LENLEASE COMMUNITIES

CARPARK AUTOTURN LAYOUTS
GARBAGE TRUCK - SHEET 1

MPN CONSULTING

ABN: 39 062 191 799
P: 61 7 3335 4555
E: solutions@mpnc.au

Level 4, Building 3,
Kings Row Office Park,
42 McDougall Street, Milton, QLD, 4054

COPYRIGHT: THIS DESIGN AND PLANS ARE NOT TO BE USED OR REPRODUCED WHOLLY OR IN PART WITHOUT WRITTEN PERMISSION OF MPN CONSULTING PTY LIMITED 2023 ©

mpn JOB
9951-D

DRAWING No. SKC.25

REV D

FOR CO ORDINATION

NOT FOR CONSTRUCTION