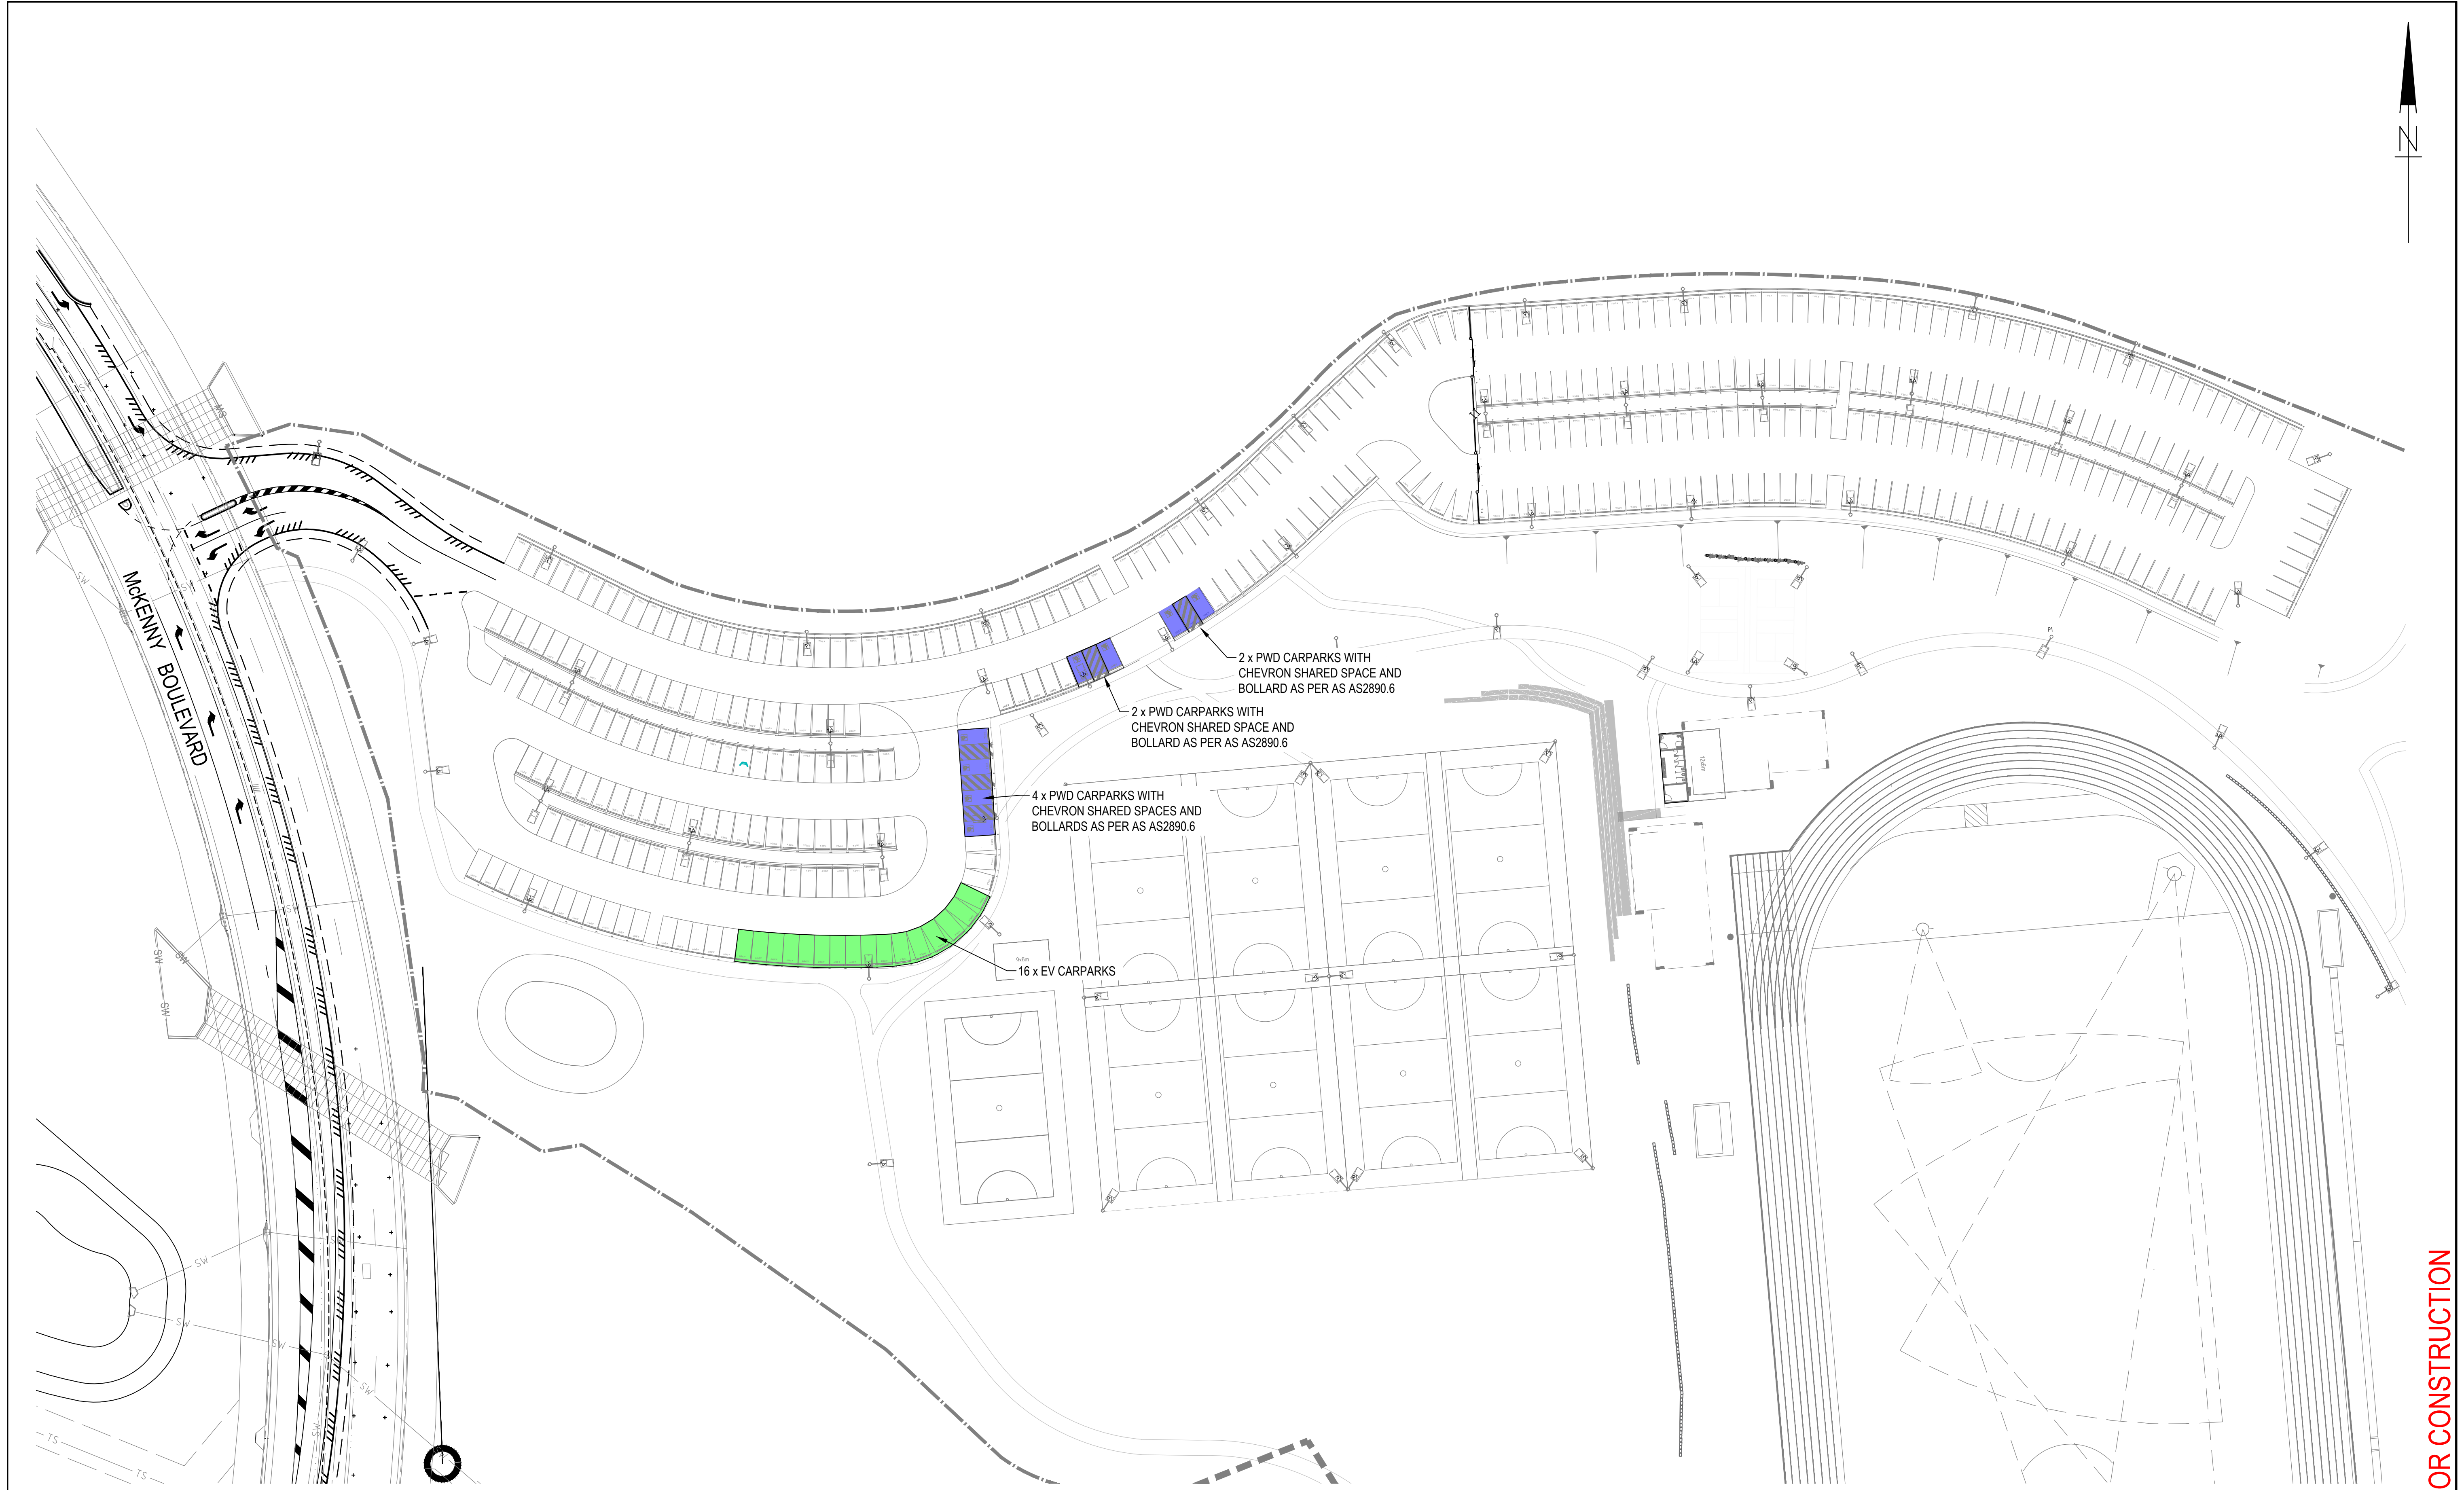


| C          | 21.01.25 | FOR CO ORDINATION |  | JB     | SS |
|------------|----------|-------------------|--|--------|----|
| B          | 19.09.24 | FOR CO ORDINATION |  | CWH    | SS |
| A          | 07.08.24 | FOR CO ORDINATION |  | CWH    | SS |
| ISSUE DATE |          | AMENDMENT         |  | BY APP |    |

**YARRABILBA  
P4 DISTRICT SPORTS PARK**

**YARRABILBA QLD 4207**

|              |
|--------------|
| SCALES:      |
| DESIGN: CWH  |
| DRAWN: CWH   |
| CHKD: SS     |
| APPRD: SS    |
| DATE: AUG 24 |

CLIENT:  
**LENLEASE COMMUNITIES**

**OVERALL CARPARK LAYOUT  
ADJUSTMENTS AND FEATURES**



COPYRIGHT: THIS DESIGN AND PLANS ARE NOT TO BE USED OR REPRODUCED WHOLLY OR IN PART WITHOUT WRITTEN PERMISSION OF MPN CONSULTING PTY LIMITED 2023 ©

**FOR CO ORDINATION**

ABN: 39 062 191 799  
P: 61 7 3335 4555  
E: solutions@mpnc.au  
Level 4, Building 3,  
Kings Row Office Park,  
42 McDougall Street, Milton, QLD, 4064

mpn JOB  
**9951-D**

DRAWING No.  
**SKC.22**

REV  
**C**

**NOT FOR CONSTRUCTION**