

MCDOWALL

STREET


STREET

STREET

CURREY

COTTELL

PLANS AND DOCUMENTS
referred to in the ULDA
APPROVAL dated 26/10/20

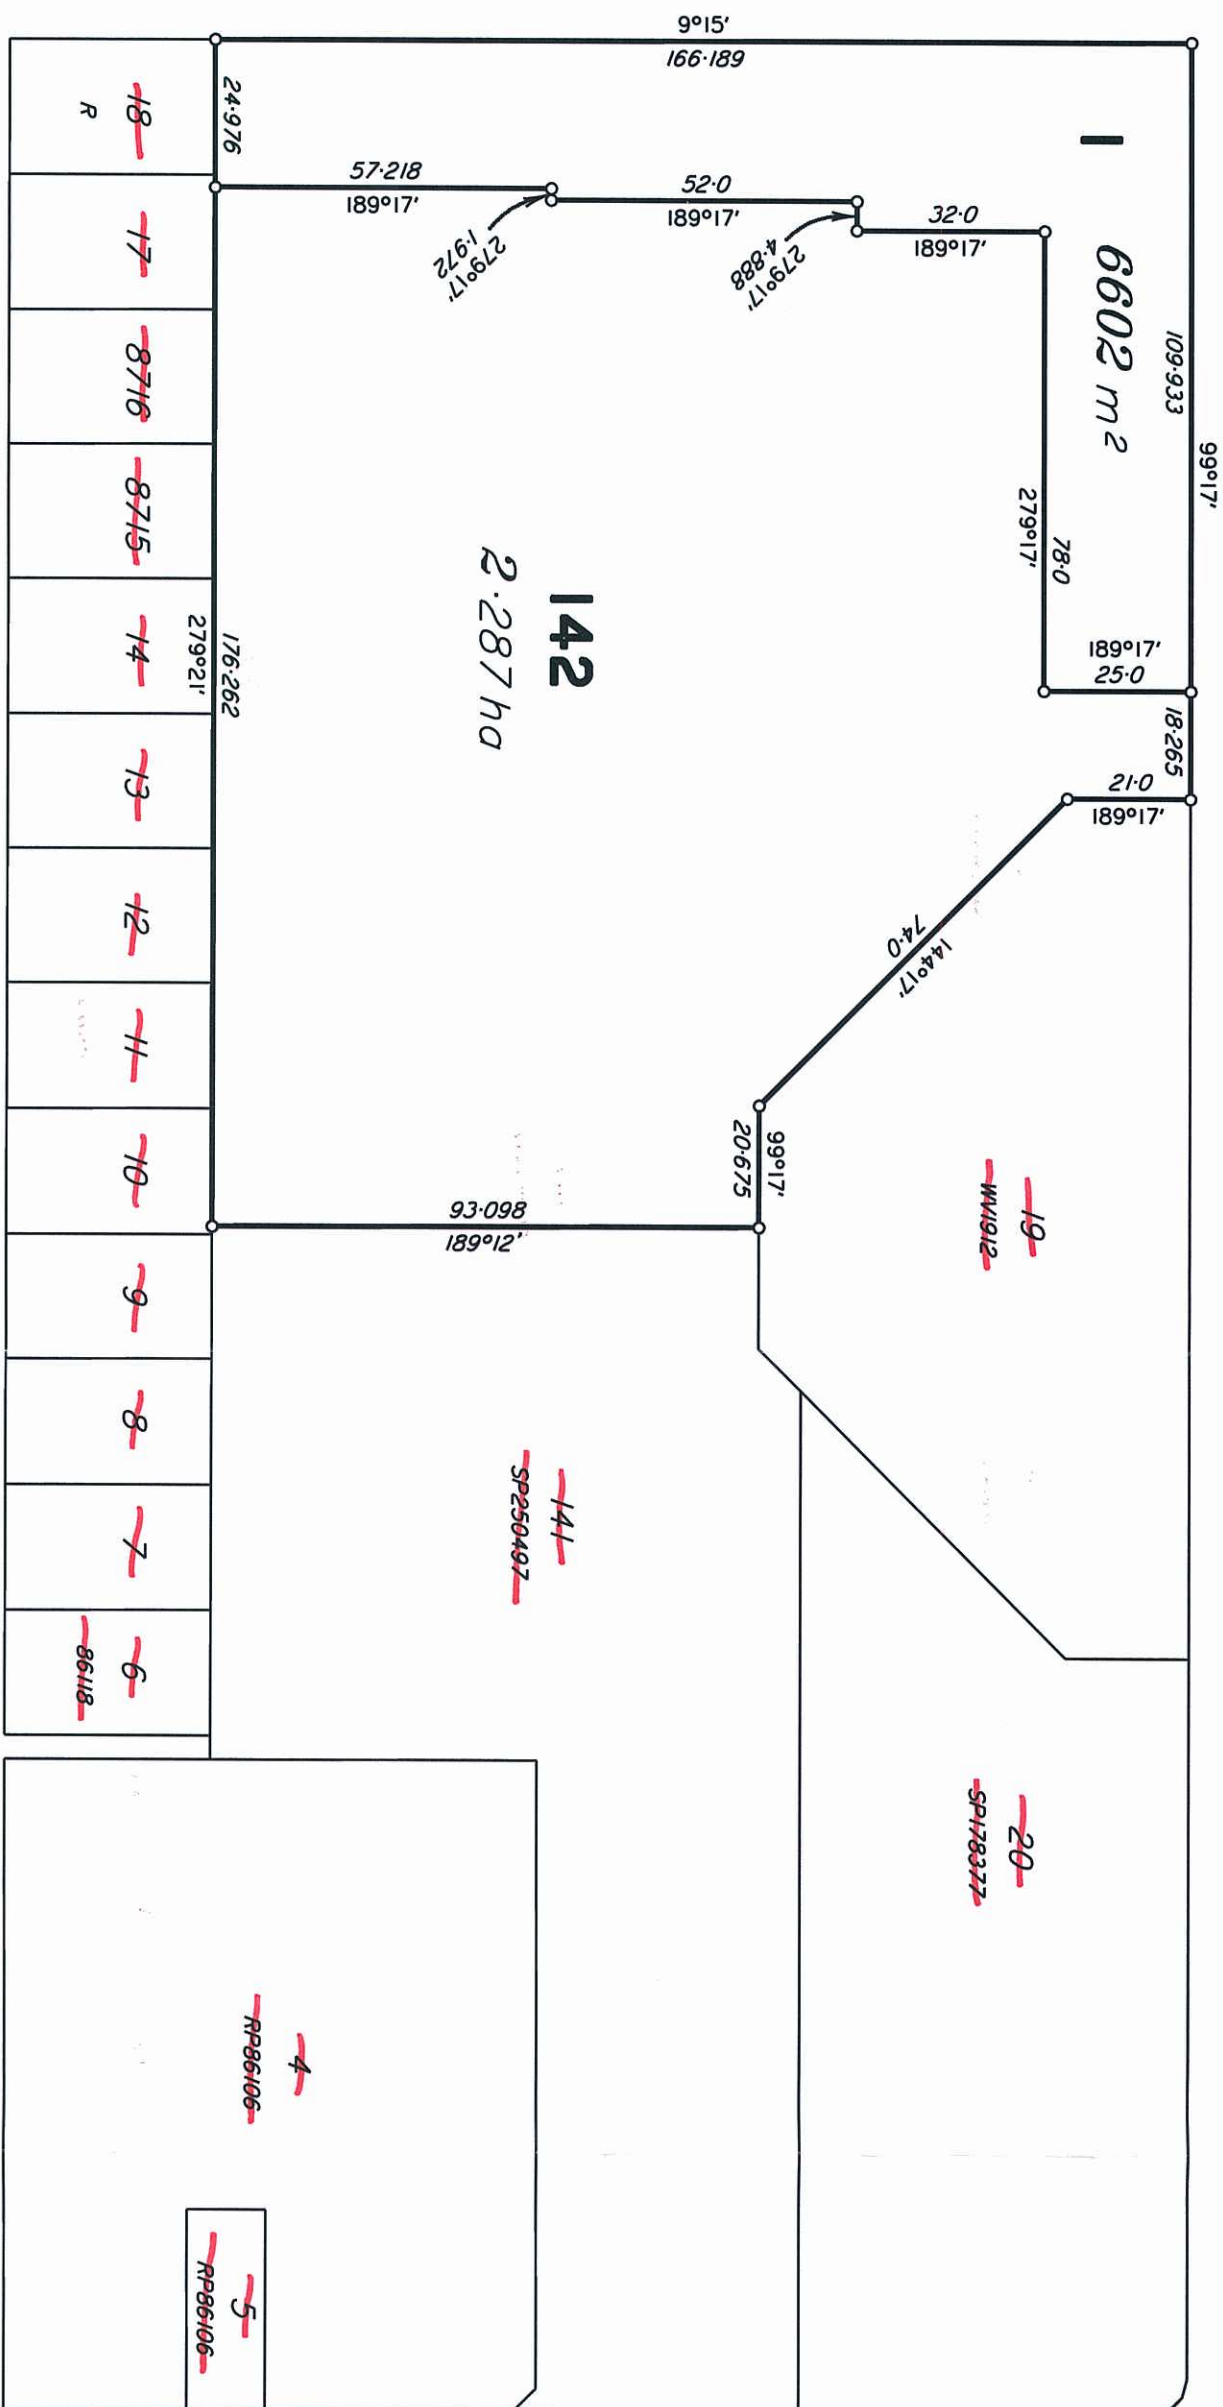

BOWEN

STREET

Amended in Red
23/10/12
17

This subdivision proposal **STR**
only relates to Lots 142 + 1
on SP250497. All other
lots are not part of this
application.

The dimensions, areas and number of lots shown on this plan are approximate only and may vary. This plan may not be photocopied unless this note is included.

COPYRIGHT © 2012 F T E E P T Y L T D THIS DOCUMENT MAY NOT BE COPIED OR TRANSMITTED IN ANY FORM BY ANY MEANS BY PART OR WHOLE WITHOUT THE WRITTEN CONSENT OF F T E E P T Y L T D

FYFE Pty Ltd

PLAN OF DEVELOPMENT

**SHOWING RECONFIGURATION OF A LOT BY
SUBDIVISION OF LOT 142 ON SP250497**

LA: MARANO REGIONAL COUNCIL

LOCALITY: ROMA

JOB No: 37748-8-3

SCALE: 1:1250

DATE: 11/07/20

DRAWN BY: AL

CHECKED BY: MJS

COUNTY: WALDEGRAVE

PARISH: ROMA

A.C.N. 062 592 465	www.tyfe.com.au
6 Vonasse Boulevard P.O. Box 103 Springwood QLD 4127	110 Tondino Colium Road Coor. Box 500 Coolangubeach QLD 4573
T (07) 3208 6566 F (07) 3808 1852	T (07) 5471 7144 F (07) 5471 7133
56 Bungari Street P.O. Box 79 Roma QLD 4455	1268 Cunningham Street P.O. Box 16 Doboy QLD 4405
T (07) 4652 2777 F (07) 4652 2766	T (07) 4652 5009 F (07) 4652 6534

FYFE
Earth Partners

ENVIRONMENTAL
DEVELOPMENT
RESOURCES