
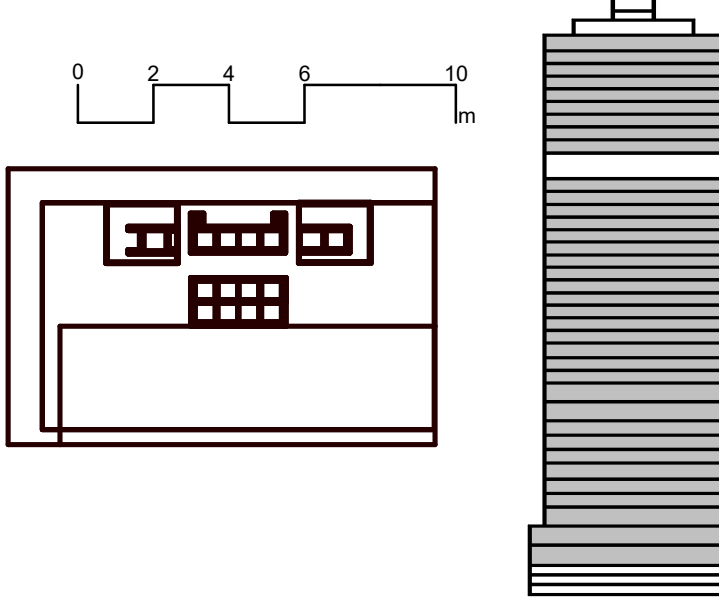


issue	amendment	date
PT	ISSUE FOR COORDINATION	02.12.2022
PT	OWNERS CONSENT ISSUE	08.12.2022
1	DEVELOPMENT APPLICATION ISSUE	14.12.2022
3	DEVELOPMENT APPLICATION REISSUE	24.04.2024
4	AMENDED ARCHITECTURAL PLANS	10.07.2024
5	AMENDED ARCHITECTURAL PLANS	28.02.2025

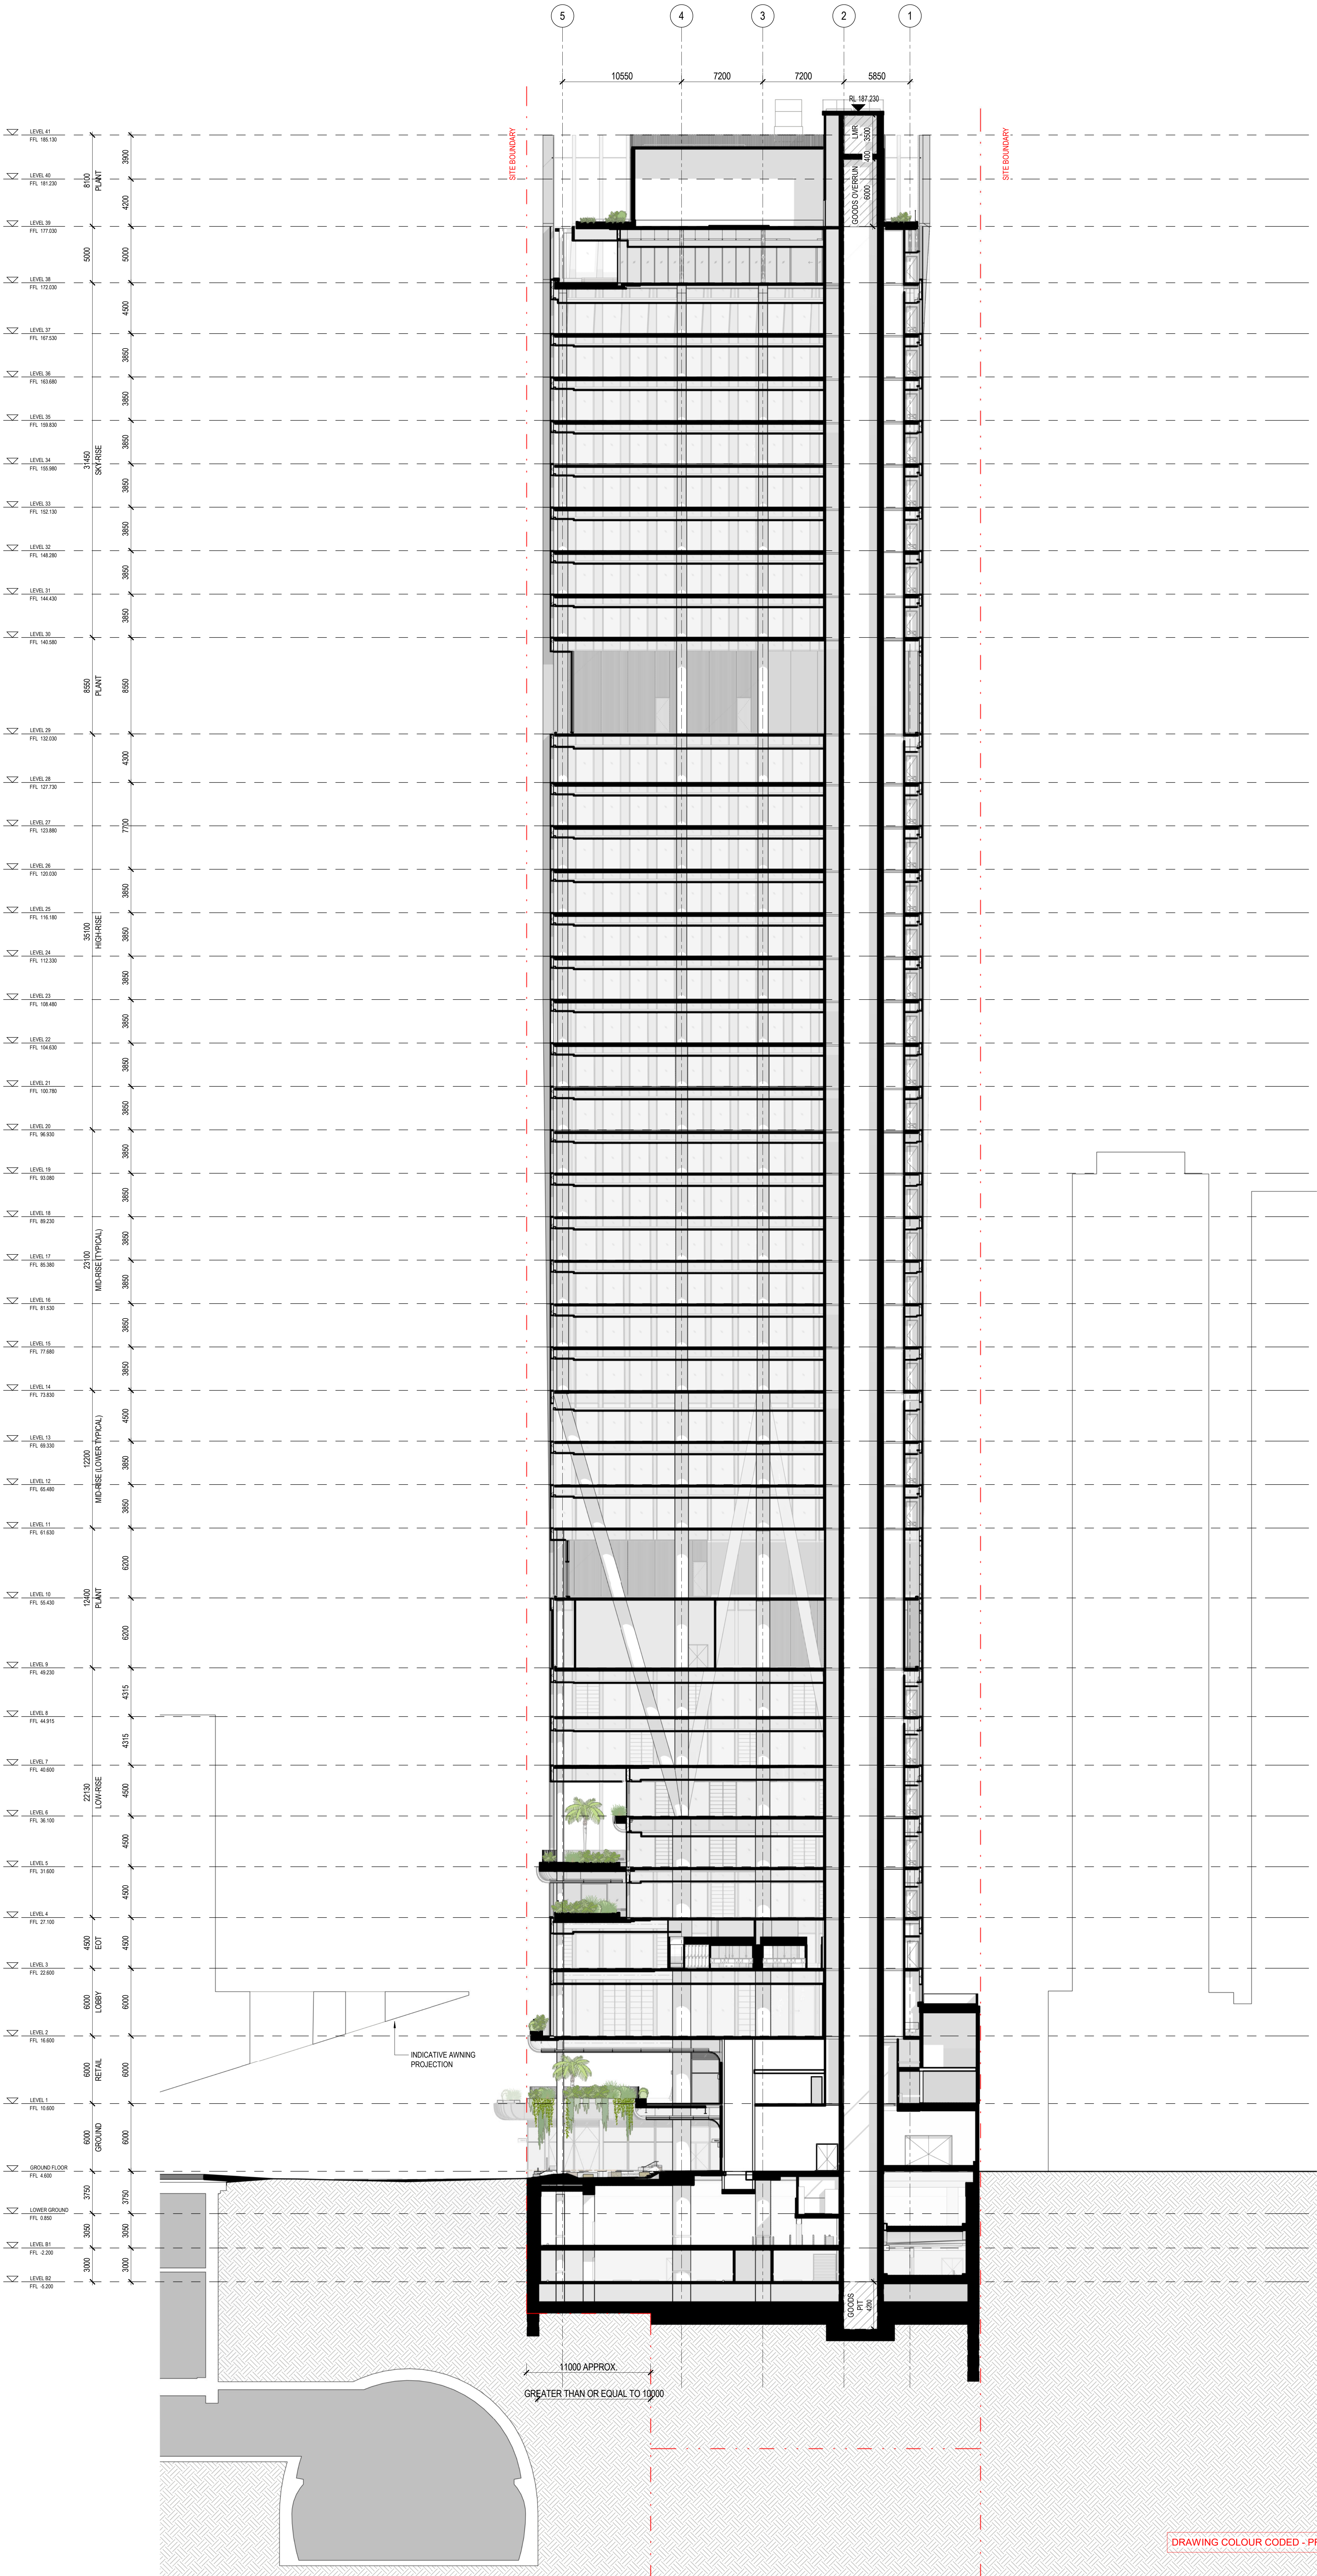

Henning Larsen

HENNING LARSEN
Vesterbrogade 76
1650 Copenhagen V
Denmark
T (+45) 8253 3900
www.henninglarsen.com

architectus™

Architectus Brisbane
79 Adelaide Street
Brisbane QLD 4000
T 61 7 323 6877
brisbane@architectus.com.au
ABN 99 131 245 884


project
101 ALBERT STREET, BRISBANE

phase
DESIGN DEVELOPMENT

drawing
**GENERAL ARRANGEMENT
SECTIONS - SERVICES CORE
SECTION**

drawn	TC	drawing no. short	DA2500
checked	CO	drawing no. long	ALB-ARC-DWG-AR-DA2500
sheet issue date	15/11/2022		
scale	1 : 200	issue	
project no	200048.00		5

Issue	Amendment	Date
P6	ISSUE FOR COORDINATION	02.12.2020
P7	OWNERS CONSENT ISSUE	08.12.2020
1	DEVELOPMENT APPLICATION ISSUE	14.12.2020
3	DEVELOPMENT APPLICATION REISSUE	24.04.2021
4	AMENDED ARCHITECTURAL PLANS	10.07.2021
5	AMENDED ARCHITECTURAL PLANS	28.02.2022

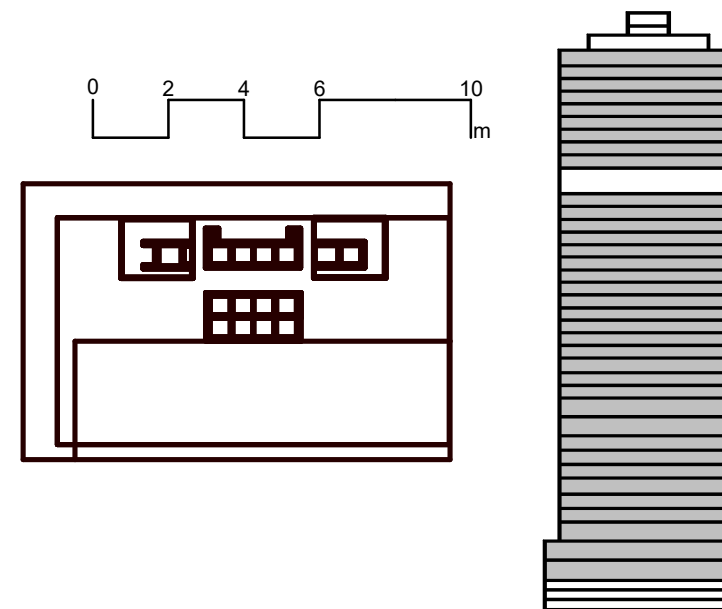

**Henning
Larsen —**

HENNING LARSEN
Vesterbrogade 7
1620 Copenhagen
Denmark
T (45) 8233 3081
www.henningslarsen.com

architectus

Architectus Brisbane
Level 2
79 Adelaide Street
Brisbane QLD 4000
T (61 7) 3221 6073
brisbane@architectus.com.au

101 ALBERT STREET, BRISBANE

DESIGN DEVELOPMENT

GENERAL ARRANGMENT
SECTIONS - BUILDING CORE
SECTION


drawn	TC	drawing no. sheet
checked	CO	drawing no. lot

sheet issue date 15/11/2022

```
scale          1 : 200
project no     200048.00
```

DRAWING COLOUR CODED - PRINT ALL COPIES IN COLOUR

issue	amendment	date
P6	ISSUE FOR COORDINATION	02.12.2022
P7	OWNERS CONSENT ISSUE	08.12.2022
1	DEVELOPMENT APPLICATION ISSUE	14.12.2022
3	DEVELOPMENT APPLICATION REISSUE	24.04.2024
4	AMENDED ARCHITECTURAL PLANS	10.07.2024
5	AMENDED ARCHITECTURAL PLANS	28.02.2025

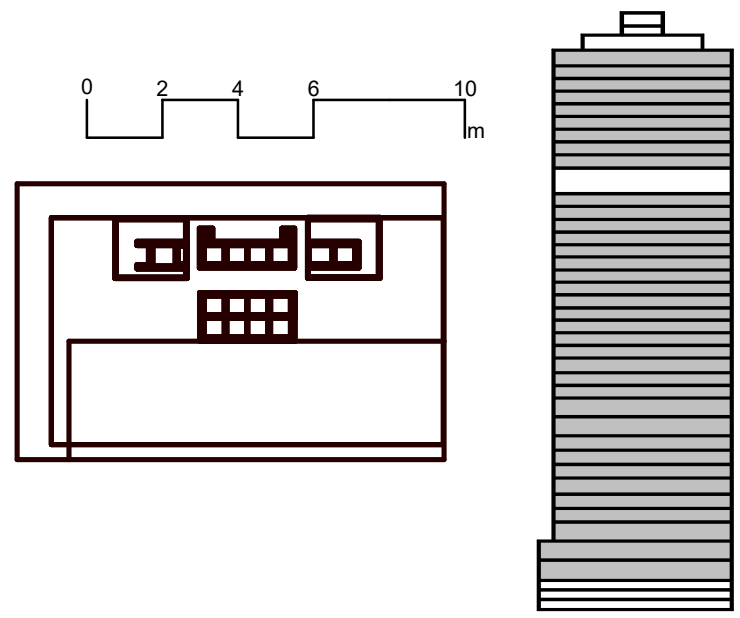

**Henning
Larsen —**

HENNING LARSEN
Vesterbrogade 76
1620 Copenhagen V
Denmark
T (45) 8233 3000
www.henninglarsen.com

architectus™

Architectus Brisbane
Level 2
79 Adelaide Street
Brisbane QLD 4000
T (61 7) 3221 6077
brisbane@architectus.com.au
ADN 02 121 015 004

project

101 ALBERT STREET, BRISBANE

DESIGN DEVELOPMENT

drawing



GENERAL ARRANGMENT
SECTIONS - SHUTTLE CORE
SECTION

drawn	TC	drawing no. short DA2502
checked	CO	drawing no. long ALB-ARC-DWG-AR-DA2502

sheet issue date 15/11/2022

DRAWING COLOUR CODED - PRINT ALL COPIES IN COLOUR.

issue	amendment	date
PS	ISSUE FOR COORDINATION	02.12.2022
PT	OWNERS CONSENT ISSUE	08.12.2022
1	DEVELOPMENT APPLICATION ISSUE	14.12.2022
3	DEVELOPMENT APPLICATION REISSUE	24.04.2024
4	AMENDED ARCHITECTURAL PLANS	10.07.2024
5	AMENDED ARCHITECTURAL PLANS	28.02.2025

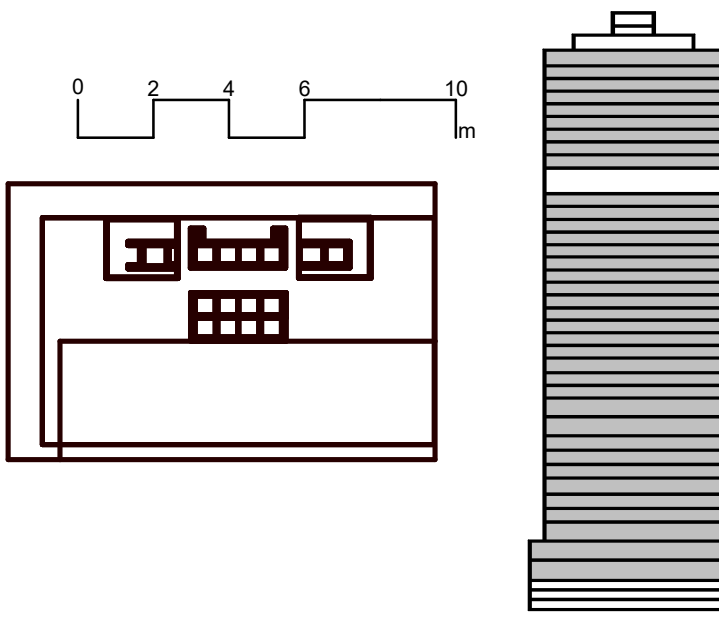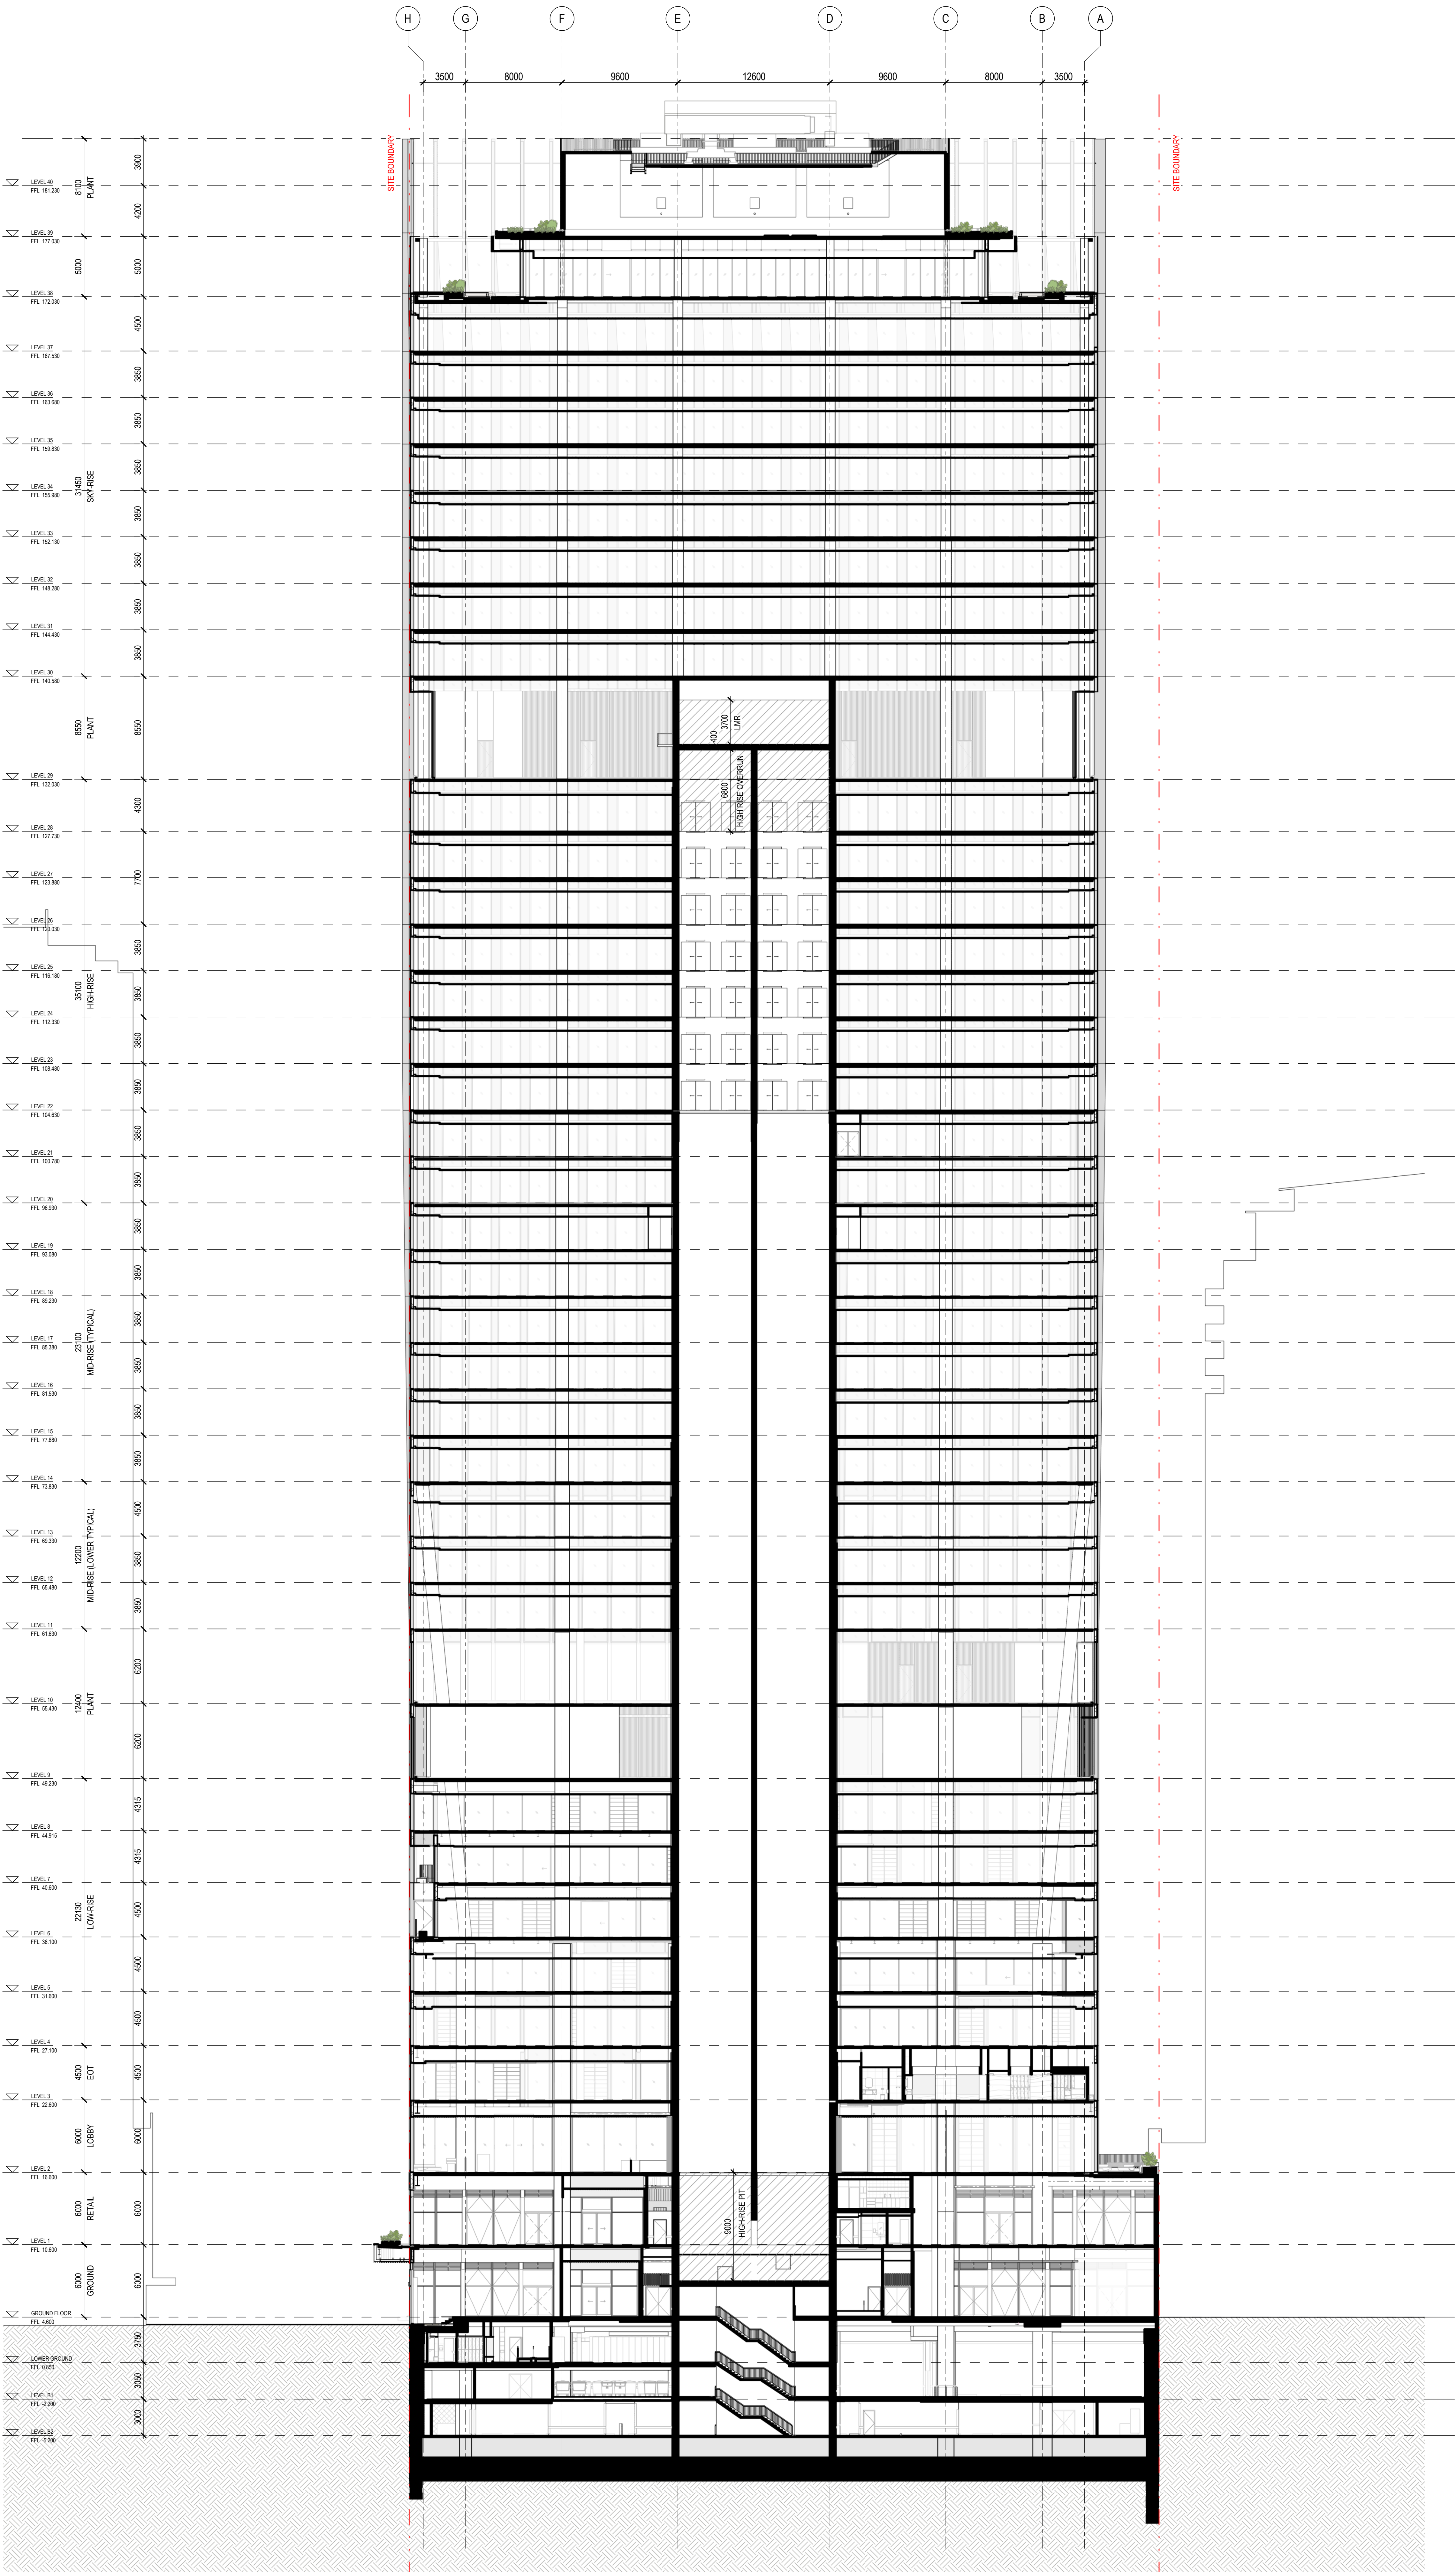

Henning Larsen

HENNING LARSEN
Vesterbrogade 76
1650 Copenhagen V
Denmark
T (+45) 8253 3900
www.henninglarsen.com

architectus™

Architectus Brisbane
level 2
79 Adelaide Street
Brisbane QLD 4000
T 61 7 323 6877
brisbane@architectus.com.au
ABN 99 131 246 884

project
101 ALBERT STREET, BRISBANE

phase
DESIGN DEVELOPMENT

drawing
GENERAL ARRANGMENT
SECTIONS - BUILDING
LONGITUDINAL SECTION



drawn TC drawing no. short
checked CO DA2503
drawing no. long
ALB-ARC-DWG-AR-DA2503

sheet issue date
15/11/2022

scale 1 : 200 issue

project no. 200048.00 5

Do not scale drawings. Verify all dimensions on site		
issue	amendment	date
PI	ISSUE FOR COORDINATION	02.12.2022
PT	OWNERS CONSENT ISSUE	08.12.2022
1	DEVELOPMENT APPLICATION ISSUE	14.12.2022
3	DEVELOPMENT APPLICATION REISSUE	24.04.2024
4	AMENDED ARCHITECTURAL PLANS	10.07.2024
5	AMENDED ARCHITECTURAL PLANS	28.02.2025

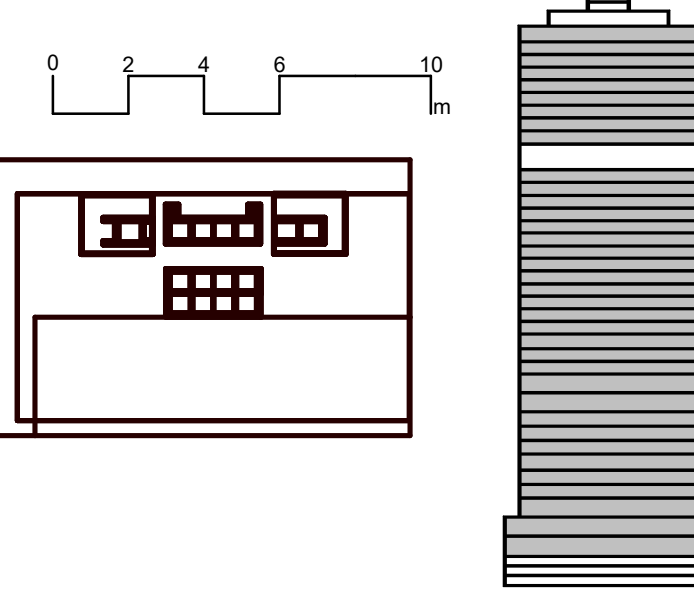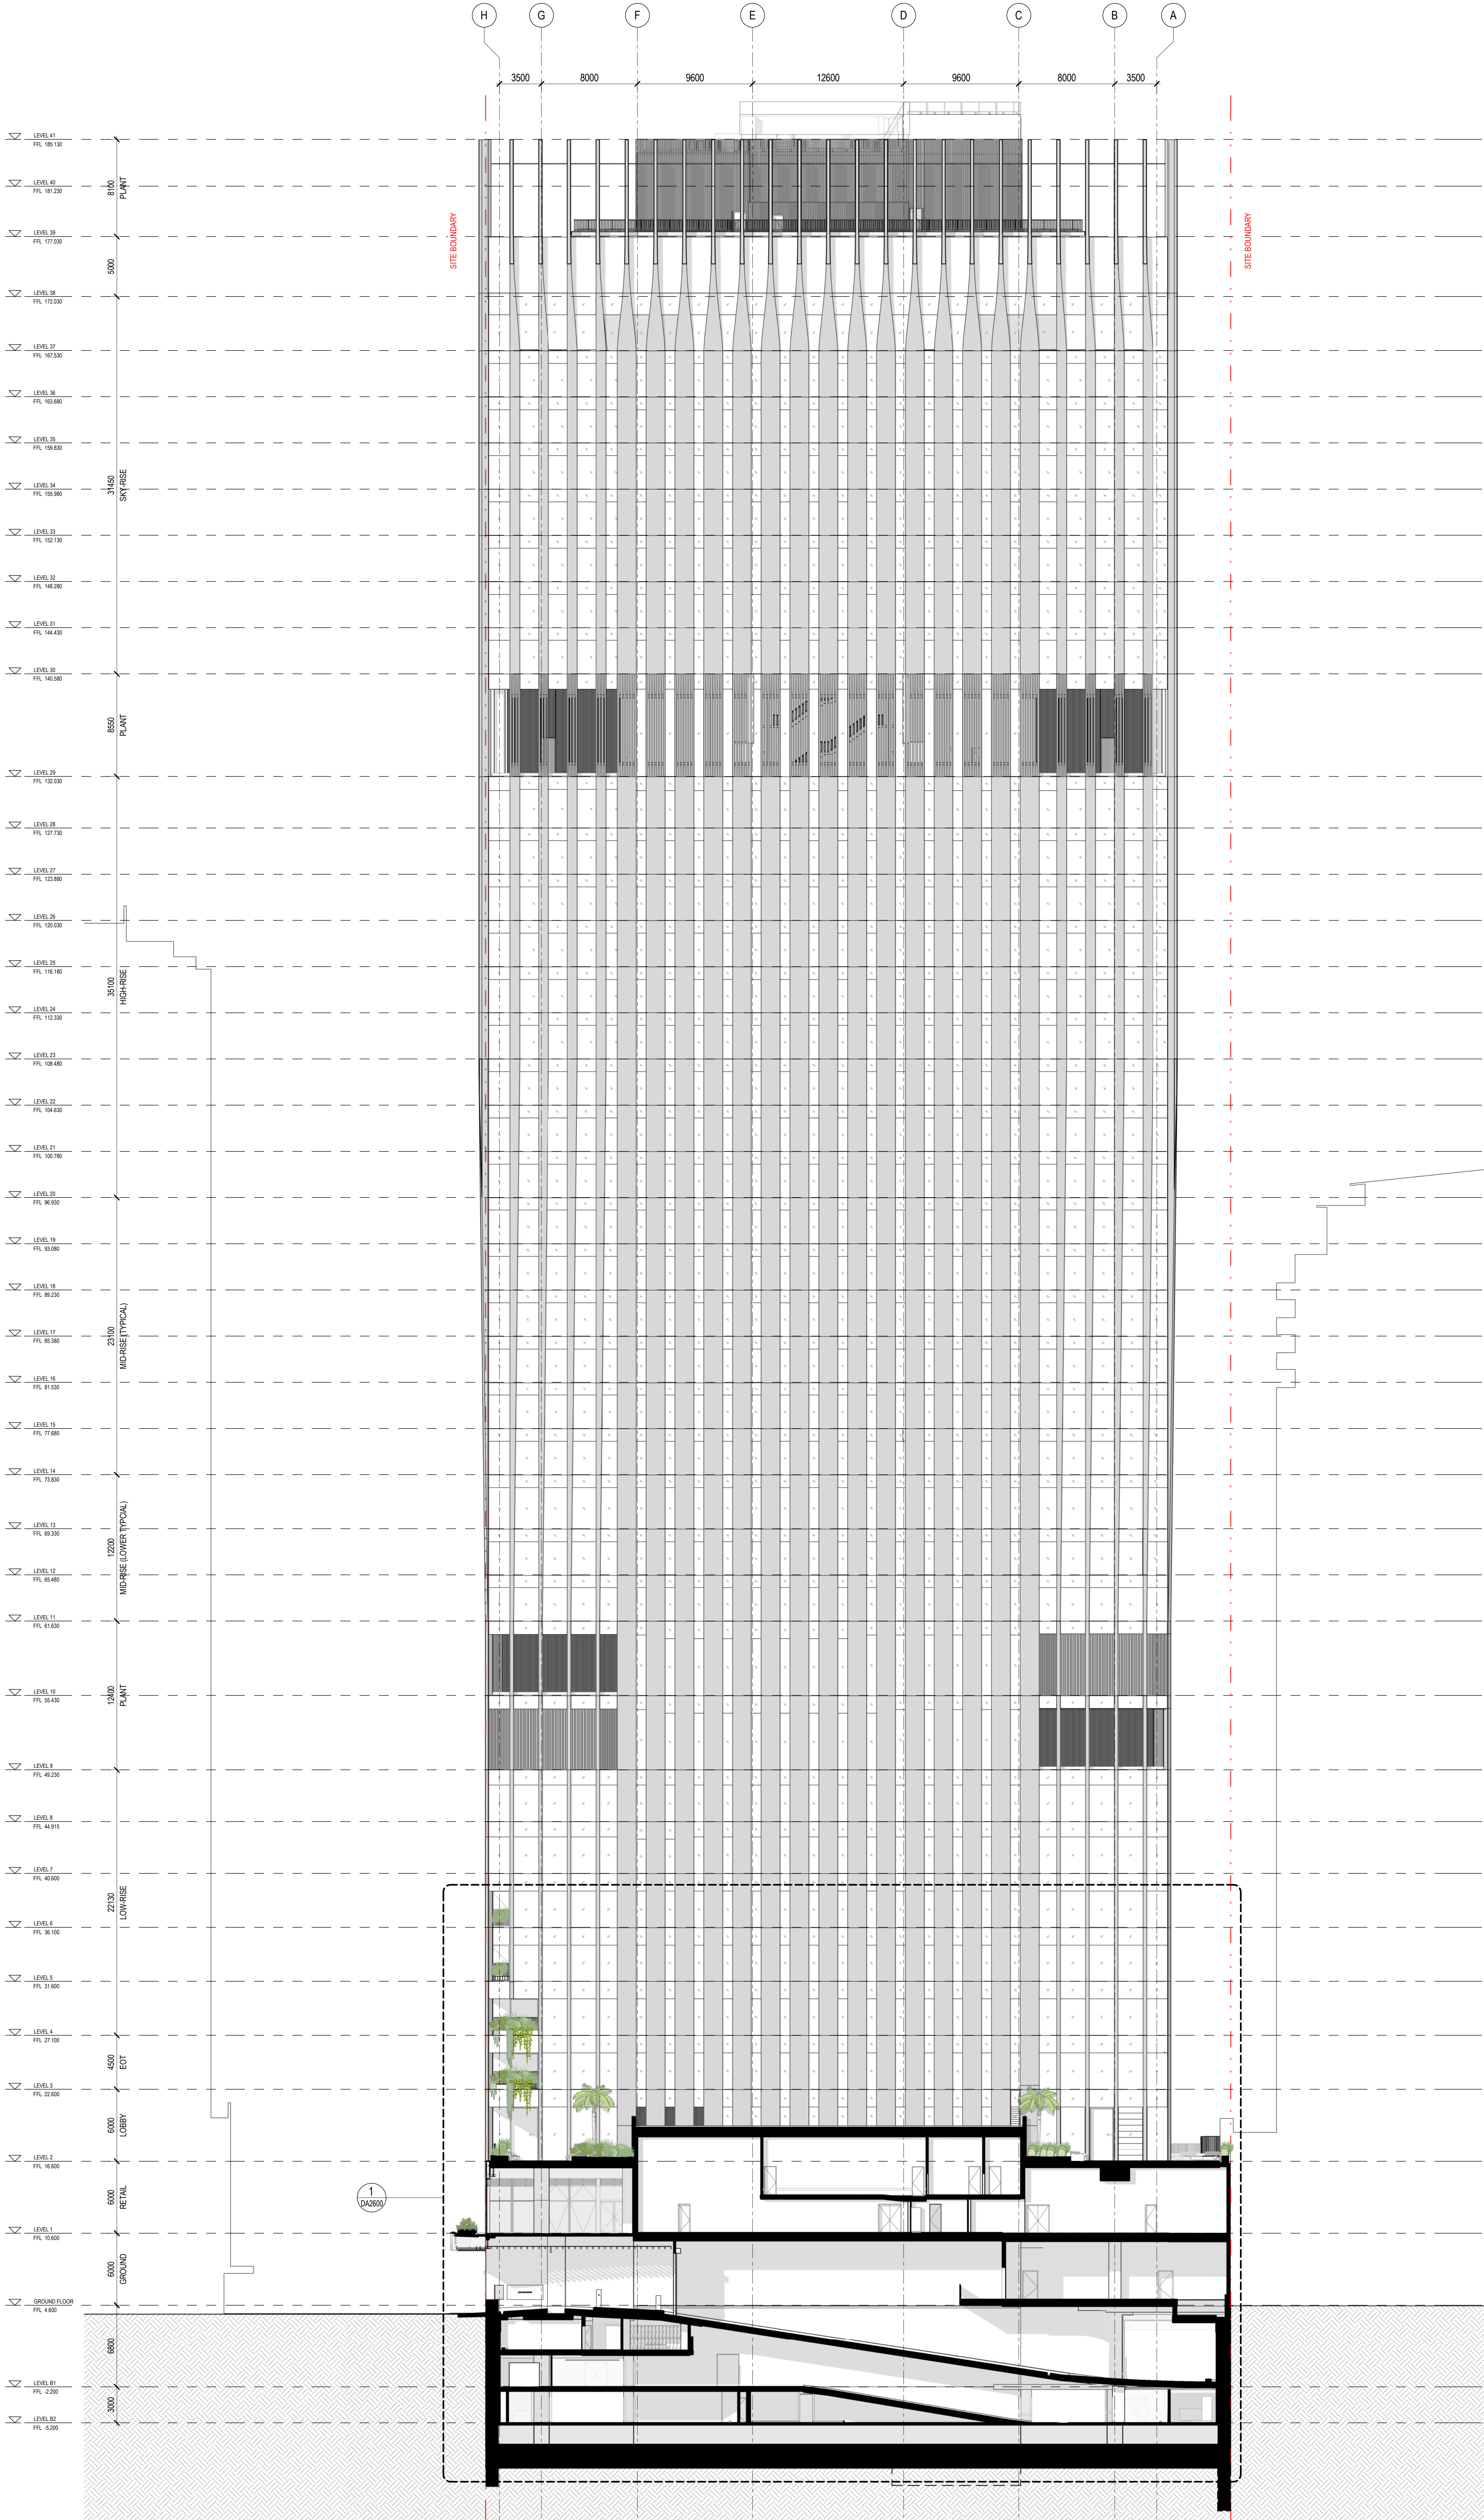

Henning Larsen

HENNING LARSEN
Vesterbrogade 76
1650 Copenhagen V
Denmark
T (+45) 8253 3900
www.henninglarsen.com

architectus™

Architectus Brisbane
79 Adelaide Street
Brisbane QLD 4000
T 61 7 323 6877
brisbane@architectus.com.au
ABN 99 131 246 864

project
101 ALBERT STREET, BRISBANE

phase
DESIGN DEVELOPMENT

drawing
**GENERAL ARRANGMENT
SECTIONS - BASEMENT ENTRY
SECTION**

drawn	TC	drawing no. short	DA2505
checked	CO	drawing no. long	ALB-ARC-DWG-AR-DA2505
sheet issue date	15/11/2022		
scale	1 : 200	issue	
project no.	200048.00		5



°architectus™

Architectus Australia Pty Ltd is the owner of the copyright subsisting in these drawings, plans, designs and specifications. They must not be used, reproduced or copied, in whole or in part, nor may the information, ideas and concepts therein contained (which are confidential to Architectus Australia Pty Ltd) be disclosed to any person without the prior written consent of that company.

Nominated Architect
Ray Brown, NSWARB 6359

Do not scale drawings. Verify all dimensions on site

issue	amendment	date
P6	ISSUE FOR COORDINATION	02.12.2022
P7	OWNERS CONSENT ISSUE	08.12.2022
1	DEVELOPMENT APPLICATION ISSUE	14.12.2022
3	DEVELOPMENT APPLICATION REISSUE	24.04.2024
4	AMENDED ARCHITECTURAL PLANS	10.07.2024
5	AMENDED ARCHITECTURAL PLANS	28.02.2025

Henning Larsen

HENNING LARSEN
Vesterbrogade 76
1620 Copenhagen V
Denmark
T (+45) 8233 3000
www.henninglarsen.com

architectus™

Adelaide
Brisbane
Melbourne
Perth

Architectus Brisbane
Level 2, 79 Adelaide Street
Brisbane QLD 4000
T (61 7) 3221 6077
brisbane@architectus.com.au
ABN 90 131 245 684

project
101 ALBERT STREET, BRISBANE

phase
DESIGN DEVELOPMENT

drawing
PODIUM SECTION - BASEMENT RAMP SECTION

drawn
checked
sheet issue date
scale
project no

TC
CO
1 : 100
200048.00

drawing no. short
drawing no. long
issue

DA2600
ALB-ARC-DWG-AR-DA2600
5

issue	amendment	
P6	ISSUE FOR COORDINATION	02.12.2012
P7	OWNERS CONSENT ISSUE	08.12.2012
1	DEVELOPMENT APPLICATION ISSUE	14.12.2012
3	DEVELOPMENT APPLICATION REISSUE	24.04.2013
4	AMENDED ARCHITECTURAL PLANS	10.07.2013
5	AMENDED ARCHITECTURAL PLANS	28.02.2014

HENNING LARSEN
Vesterbrogade 76
1620 Copenhagen V
Denmark
T (45) 8233 3000
www.henninglarsen.com

Architectus Brisbane
Level 2, 79 Adelaide Street
Brisbane QLD 4000
T (61 7) 3221 6077
brisbane@architectus.com.au

ABN 90 131 245 684

DESIGN DEVELOPMENT

drawn	TC	drawing no. short DA2601
checked	CO	drawing no. long ALB-ARC-DWG-AR-DA2601

sheet issue date		
scale	1 : 100	issue
project no	200048.00	5

DRAWING COLOUR CODED PRINT ALL COPIES IN COLOUR

Do not scale drawings. Verify all dimensions on site

ssue	amendment	date
P6	ISSUE FOR COORDINATION	02.12.2022
P7	OWNERS CONSENT ISSUE	08.12.2022
1	DEVELOPMENT APPLICATION ISSUE	14.12.2022
3	DEVELOPMENT APPLICATION REISSUE	24.04.2024
4	AMENDED ARCHITECTURAL PLANS	10.07.2024
5	AMENDED ARCHITECTURAL PLANS	28.02.2025

HENNING LARSEN
Vesterbrogade 76
1620 Copenhagen V
Denmark
T (45) 8233 3000
www.henninglarsen.com

Adelaide
Brisbane
Melbourne
Sydney
Perth

Architectus Brisbane
Level 2, 79 Adelaide Street
Brisbane QLD 4000
T (61 7) 3221 6077
brisbane@architectus.com.au

ABN 90 131 245 684

DESIGN DEVELOPMENT

TC drawing no. short
DA2700

checked CO drawing no. long
ALB-ARC-DWG-AR-DA2700

Sheet issue date

scale 1 : 50 issue

Project no	200048.00	5
------------	-----------	---

DRAWING COLOUR CODED - PRINT ALL COPIES IN COLOUR.

