

DEVELOPMENT SUMMARY


LOT 24 EDISON CRESCENT, YARRABILBA, QLD 4207	
SITE AREA: 2,169.5 m ²	
SITE COVERAGE	PROPOSED BUILDING SITE COVER: 53 %
OVERALL TOTAL:	1,460.46 m ² (67%)
PARKING REQUIRED	
GFA = 1,460.46 m ²	9.6
1/100 m2	14.6 (15)
REQUIRED =	
PROVIDED =	15
BIKE PARKING	
1 PER 5 CARS	
REQUIRED: 3	
PROVIDED: 4	

GROSS BUILDING AREA


GFA - UNIT 1		GFA - UNIT 2	
Name	Area	Name	Area
U1 - WAREHOUSE	443.44 m ²	U2 - WAREHOUSE	405.20 m ²
U1 - G. OFFICE	152.86 m ²	U2 - G. OFFICE	152.86 m ²
U1 - F. OFFICE	152.85 m ²	U2 - F. OFFICE	152.85 m ²
TOTAL	749.35 m ²	TOTAL	711.11 m ²

OVERALL TOTAL:

1,460.46 m2

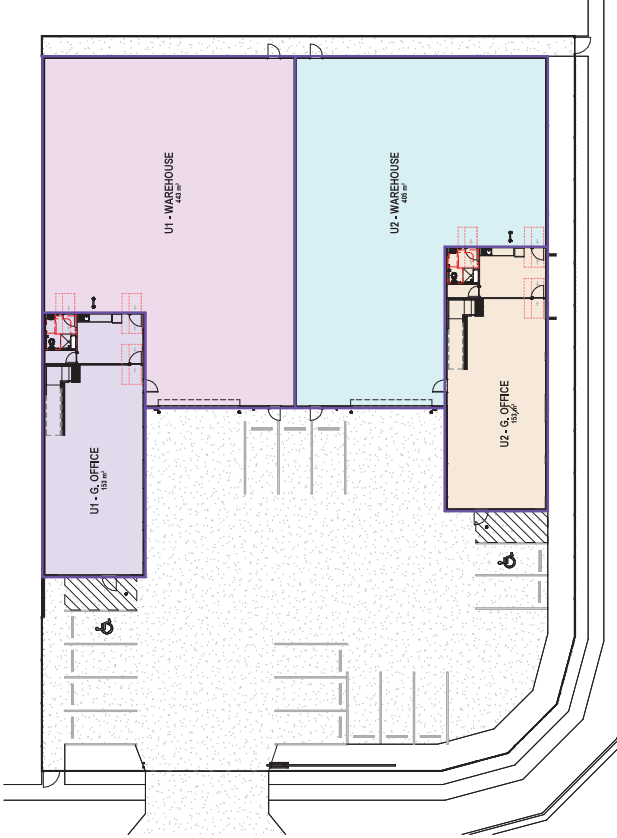

GROUND FLOOR
1:200

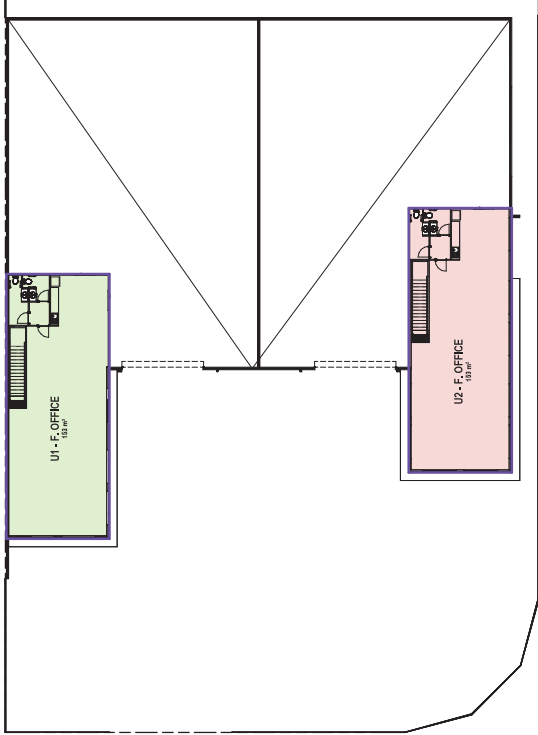

FIRST FLOOR
1:200



PLANS AND DOCUMENTS
referred to in the PDA
DEVELOPMENT APPROVAL

Approval no: DEV2025/1650

Date: 7 August 2025

REV	DATE	COMMENT
1	07/08/25	PRELIMINARY

BA PLANS

BLACK DIAMOND BUILDING AND
CONSTRUCTIONS

ATP
DESIGN
STUDIO

QBCC: 1503008
ABN: 74 79 948 116
E: info@blackdiamondbuild.com
E: info@atpdesignstudio.com


IN ASSOCIATION

0.05

DRAWING NAME
AREA CALCULATION

PROJECT
PROPOSED WAREHOUSE DEVELOPMENT

ADDRESSES
LOT 24 EDISON CRESCENT, YARRABILBA,
QLD 4207


(QBCC LICENSE NUMBER 1503008)

DRAWN BY ATP	SHEET NUMBER 0.05
DATE 07/08/25	CURRENT REV. ISSUE 1
SCALE As indicated	PROJECT No. 25-028


[illegible]

LEGEND - WALLS TYPES &

	WALL TYPE A
	WALL TYPE B
	WALL TYPE C
	WALL TYPE D
	WALL TYPE E

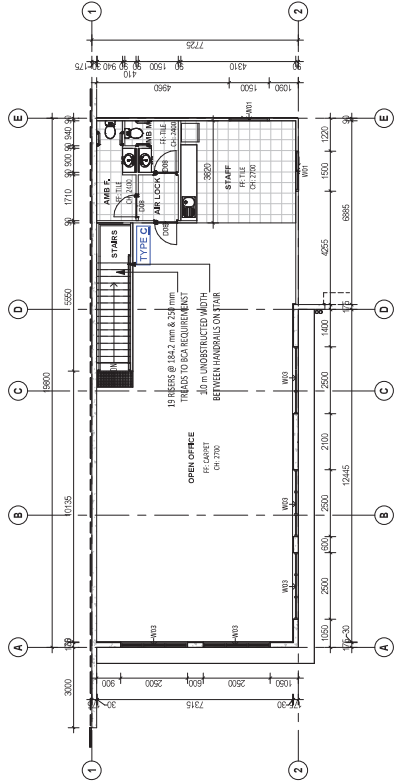

U1 FIRST FLOOR
1:100

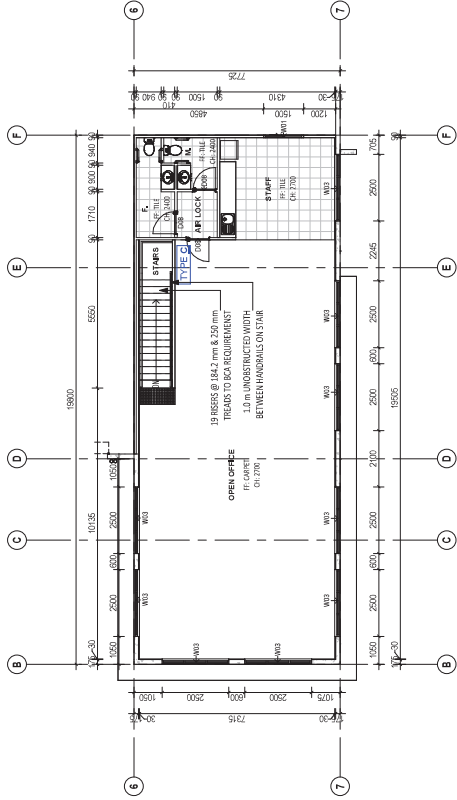

U2 FIRST FLOOR
1:100


PLANS AND DOCUMENTS
 referred to in the PDA
DEVELOPMENT APPROVAL
 Approval no: DEV2025/1650
 Date: 7 August 2025

[illegible]

BA PLAN8

BLACK DIAMOND BUILDING AND
CONSTRUCTIONS

ATP | DESIGN STUDIO

JIBC : 15183066
 EBN : 74739 848 180
 E : www.ATP-designstudio.com
 P : 04 23 535 120
 E : andre.m@ATP-designstudio.com



IN ASSOCIATION

1.02

DRAWING NAME
DETAILED FIRST FLOOR

PROJECT

PROPOSED WAREHOUSE DEVELOPMENT

ADDRESS
LOT 24 EDISON CRESCENT, YARRABILLBA,
QLD 4207

OSCC LICENSE NUMBER 15181068
A.T. PRINCE




DATE	1.0	CURRENT REV
ATP		

ISSUE	PROJECT NAME	SCALE
-------	--------------	-------






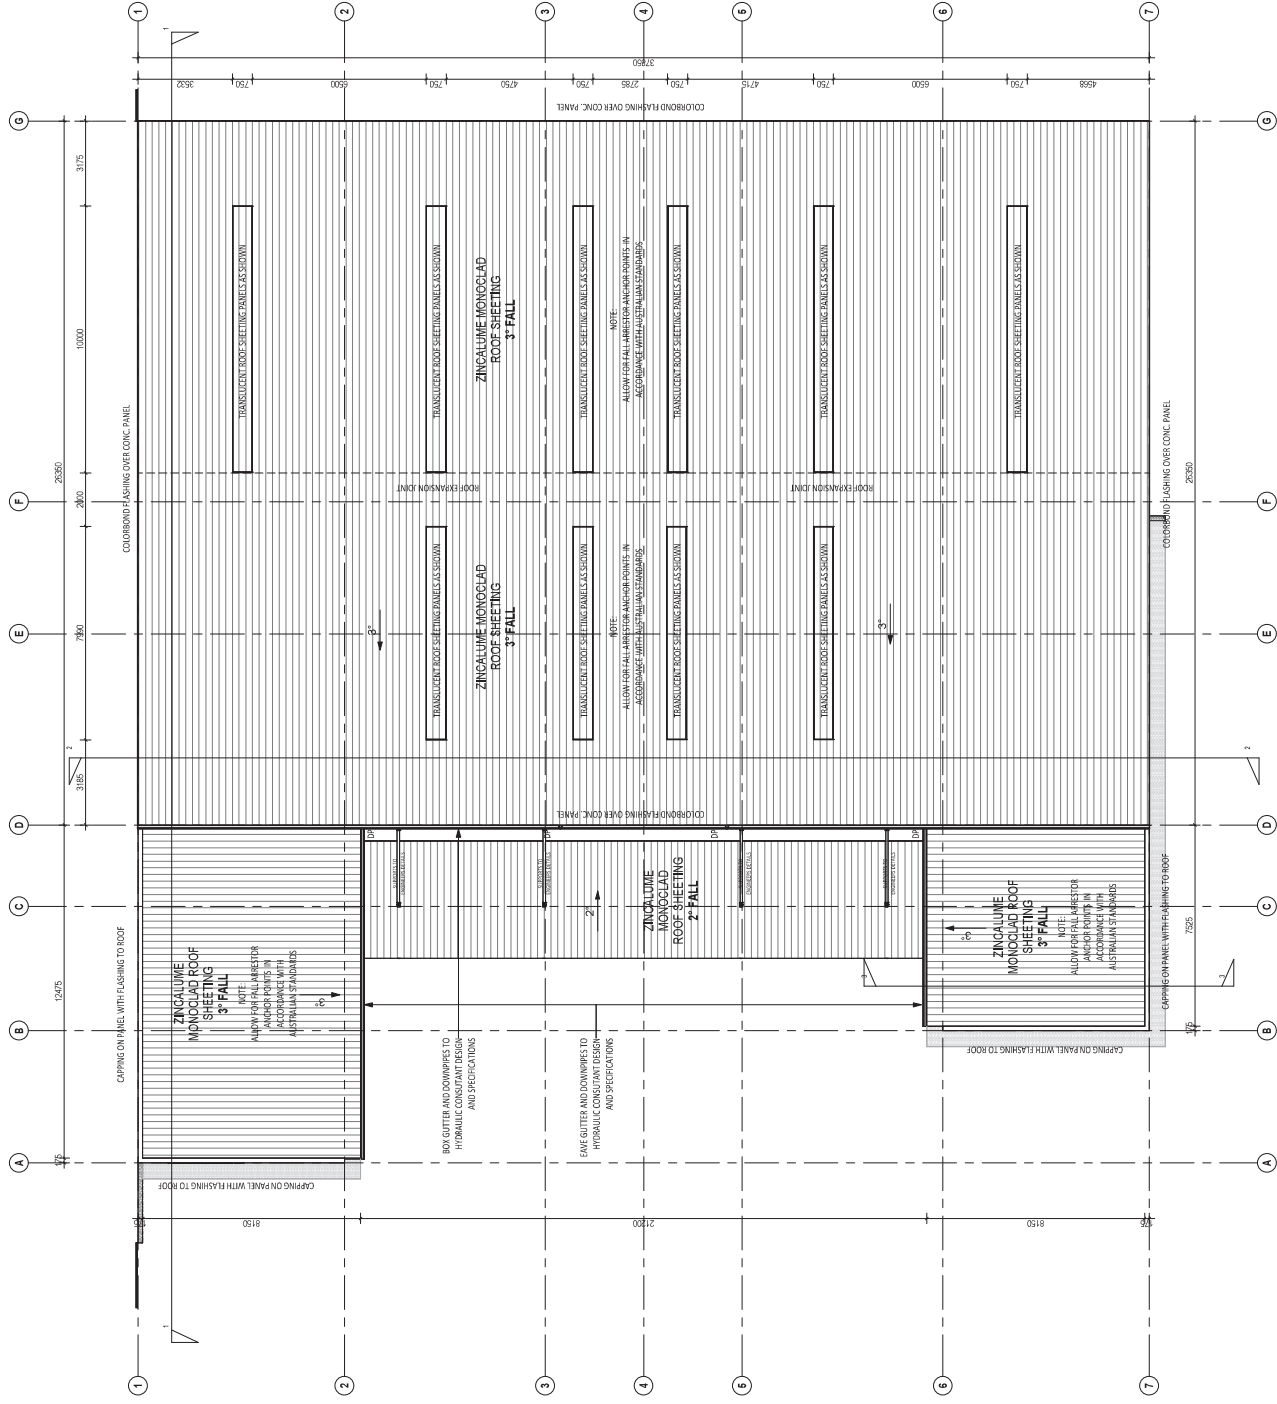

Roofing materials are to be pre coloured and non-reflective. Glazing treatment must use non-reflective materials/products.



Queensland
Government



Queensland
Government

AMENDED IN RED

PLANS AND DOCUMENTS
referred to in the PDA
DEVELOPMENT APPROVAL

Approval no: DEV/2025/1650

Date: 7 August 2025

By: Ali Rizayee

Date: 23 July 2025

[illegible]

BA PLANS

BLACK DIAMOND BUILDING AND
CONSTRUCTIONS

ATP | DESIGN STUDIO

QBCC: 15183068
ABN: 74 735 848 180
E: www.ATPdesignstudio.com
P: 04 23 535 120
E: andre@ATPdesignstudio.com


IN ASSOCIATION WITH

1.11

DRAWING NAME
ROOF PLAN

PROPOSED WAREHOUSE DEVELOPMENT

ADDRESS
LOT 24 EDISON CRESCENT, YARRABILL, B.A.
OIL D 4207


A.T. PENNYCUICK

ATD	DRAWN BY	SHEET NUMBER
14		

DATE	CURRENT REV
------	-------------

07.05.25 ISSUE

SCALE	PROJECT NAME
1	1
2	2
3	3
100	100

SCALE: 400 @ A3 (SCALE: 200 @ A1)

ELEVATION 1
1:100

ELEVATION 2
1:100


ELEVATION 6
1:100

PINKISH & COLOURS	
(R) (A)	(U) (Z) (N)
(P)	(B) (D)


- THE BUILDING CODE OF AUSTRALIA (BCA), & RELEVANT AMENDMENTS AND UPDATES, INCLUDING THE STANDARDS ASSOCIATION OF AUSTRALIA (SAS) CODES CHECK, SHALL BE THE MINIMUM STANDARDS FOR COMPLIANCE.
- ALL DIMENSIONS OF SITE AND BUILDINGS SETOUT PLANS AND CHECK AGAINST SURVEYORS SITE SETOUT, CLARIFY ANY DISCREPANCY TO ENSURE DIMENSIONS OR OFFSETS PRIOR TO CONSTRUCTION OF ANY WORK, ENSURE SURVEYORS WORK RELATES TO CURRENT SITE FIELD WORK, AND NOT COMPILED VIDE TITLE.
- NOTED DIMENSIONS SHALL TAKE PRECEDENCE TO SCALED DIMENSIONS.
- THE BUILDING MATERIALS FOR EXTERNAL WALLS MUST NOT BE NON-

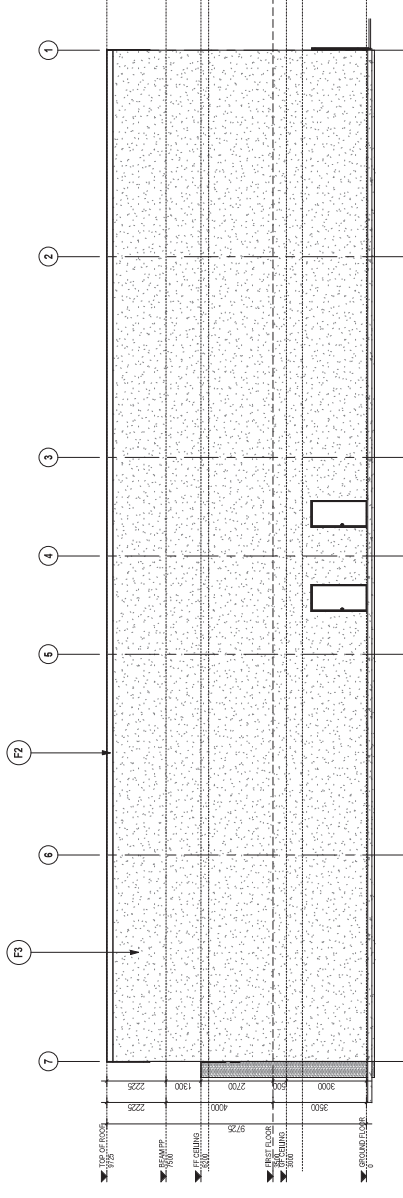

ELEVATION 3
1:100

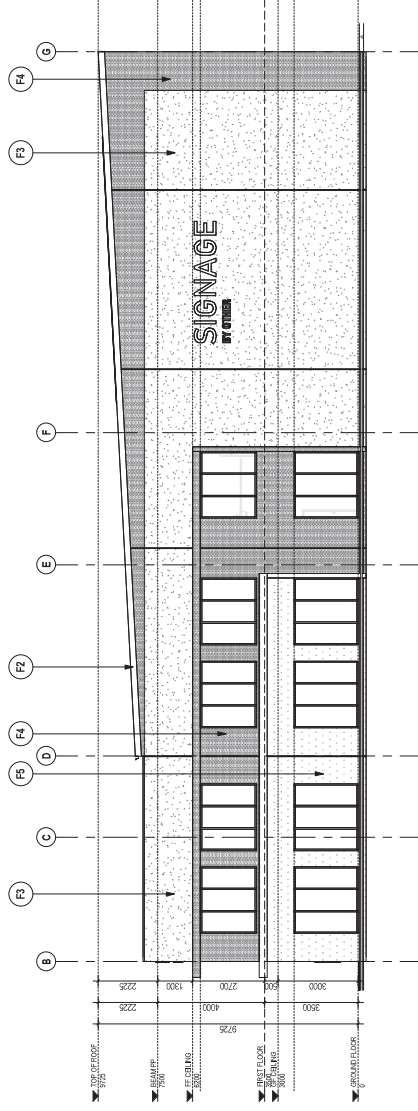

ELEVATION 4
1:100

FINISHES-EXTERNAL SCHEME		DESCRIPTION
TAG	ELE. REF.	
F1		ROOF: ZINCALUME METAL COLORED ROOF SHEETING 3" FALL WALL: BROWN, SHALE GREY
F2		FASCIA, CUTTER, FLASHING COPPING POWDER COATED FINISH COLOUR: COLOMBOND, SHALE GREY
F3		FINISH 1 PAINT: DAULX, LEXICON
F4		FINISH 2 PAINT: COLOMBOND, MONUMENT


FINISHES-EXTERNAL SCHEME	
TAG	DESCRIPTION
F5	FINISH 3 PAINT DALLU COLORBOND - SHALE GREY
F6	FINISH 4 PAINT YELLOW
F7	ROLLER SHUTTER DOORS COLOUR: COLORBOND - MONUMENT
F8	UNFINISHED WALLS

BUILDING ELEMENTS	
TAG	DESCRIPTION
(A)	50 x 100mm ALUMINIUM BATTEN SCREEN DULUX LONDON
(B)	100 x 100mm ALL HOOD COLOREXID - MOUNTAINT
(C)	EXTERNAL DOORS COLOUR COLOREXID - SHALE GREY
(H)	HORIZONTAL PANEL REBATE TO DETAILS DETAILS

FINISHES & COLOURS		

NOTE:

- THE BUILDING CODE OF AUSTRALIA (B.C.A.) IS RELEVANT AMENDMENTS AND UPDATES, INCLUDING THE STANDARDS ASSOCIATION OF AUSTR. (ASA) CODES SHALL BE THE MINIMUM STANDARDS FOR COMPLIANCE.
- CHECK ALL DIMENSIONS OF SITE AND BUILDINGS (SETOUT PLANS AND CHECK AGAINST SURVEYORS SITE SETOUT). CLARIFY ANY DISCREPANCY TO NOTED DIMENSIONS OR OFFSETS PRIOR TO CONSTRUCTION OF ANY WORK. ENSURE SURVEYORS WORK RELATES TO CURRENT SITE FIELD WORK, AND NOT COMPLETED WORK TITLE.
- NOTED DIMENSIONS SHALL TAKE PRECEDENCE TO SCALED DIMENSIONS.
- THE BUILDING MATERIALS FOR EXTERNAL WALLS MUST NOT BE NO↑.

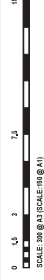[illegible]

BA PLANB

BLACK DIAMOND BUILDING AND
CONSTRUCTIONS

ATP | DESIGN STUDIO

QBC : 15182068
ABN : 74 739 849 180
E : www.ATP-designstudio.com
P : 04 23 535 120
E : andre.wg@ATP-designstudio.com


IN ASSOCIATION

1.22

DRAWING NAME

DETAILED ELEVATIONS

1			
2			
Address

LOT 24 EDISON CRESCENT, YARRABILL, BA,
QLD 4207

JOB LICENCE NUMBER 1518106

A.J. PENNYCUICK

DRAWN BY	SHEET NUMBER
----------	--------------


DATE	CURRENT REV.
------	--------------

07.05.25	ISSUE 1
07.05.25	ISSUE 1




PLANS AND DOCUMENTS
referred to in the PDA
DEVELOPMENT APPROVAL

Approval no: DEV2025/1650
Date: 7 August 2025

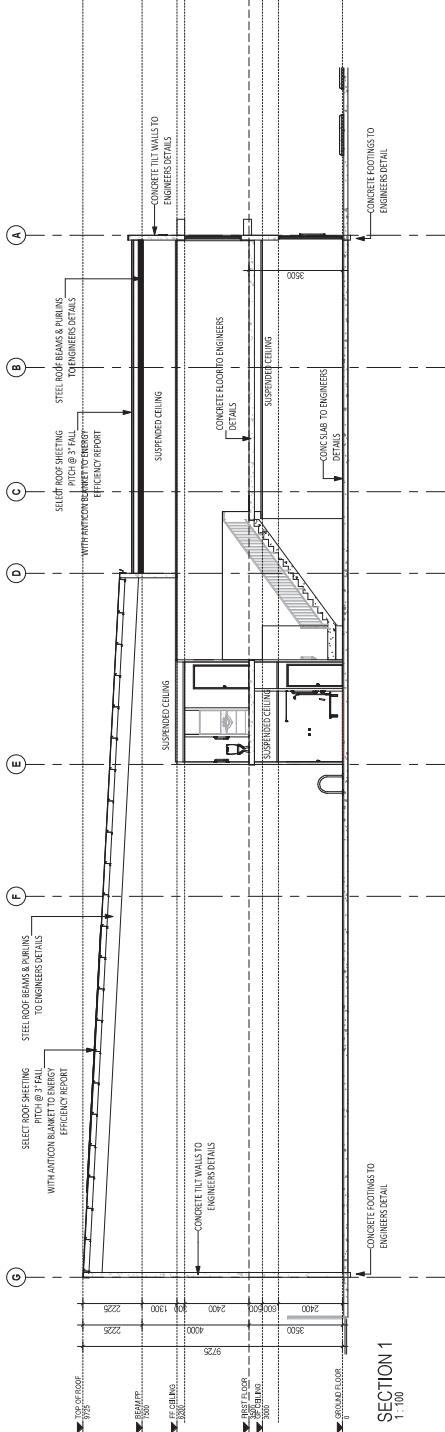

SECTION 1
1:100

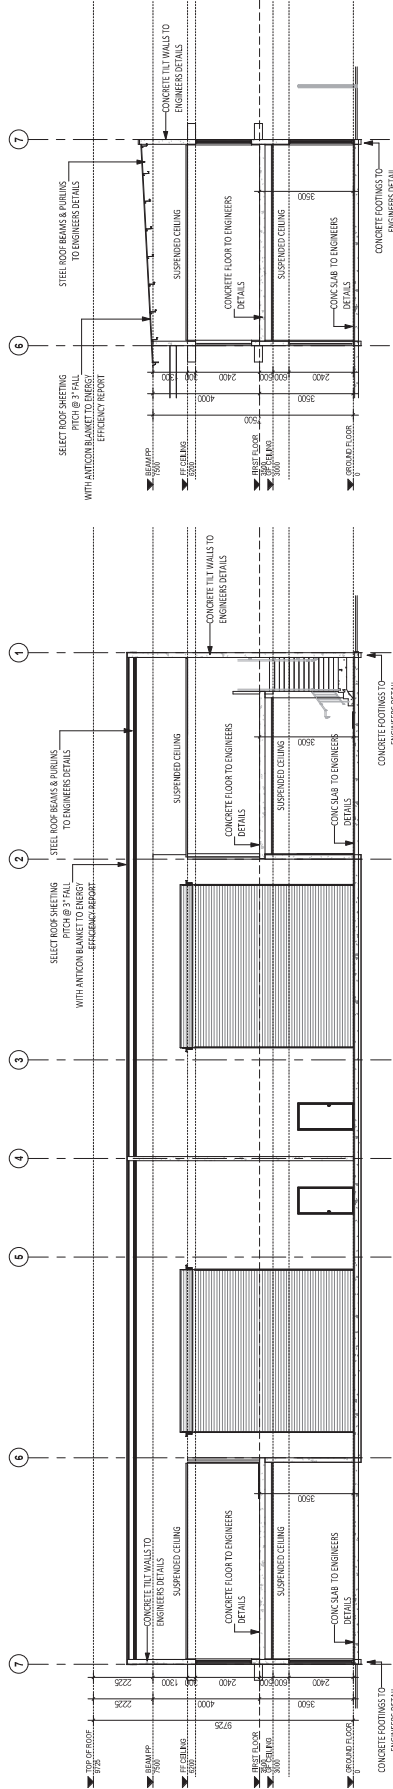

SECTION 2
1:100

SECTION 3
1:100



BA PLANS

BLACK DIAMOND BUILDING AND
CONSTRUCTIONS

ATP
DESIGN
STUDIO

ABCC: 1518008
ABN: 74 129 546 116
E: info@atpdesignstudio.com



IN ASSOCIATION

1.31

DRAWING NAME

SECTIONS

PROJECT

PROPOSED WAREHOUSE DEVELOPMENT

ADDRESSES

LOT 24 EBRON CRESCENT, YARRABILLA,
QLD 4207

(DOC LICENSE NUMBER 1518008)

ACT APPROVAL

DRAWN BY

ATP

SHEET NUMBER

1.31

CURRENT REV.

ISSUE 1

PROJECT No.

25-028

NOTE: LANDSCAPE SHOWN IS INDICATIVE ONLY. PLEASE REFER TO THE LANDSCAPE ARCHITECT FOR ACTUAL INTENT.



07.05.25	ISSUE 1
SCALE	PROJECT No.

ARTIST IMPRESSION 2

[illegible]

BLACK DIAMOND BUILDING AND
CONSTRUCTIONS

ATP
DESIGN
STUDIO

QBCC : 15183068
ABN : 74 739 848 180
E. www.ATPdesignstudio.com
P. 04 23 535 120
E. andre@ATPdesignstudio.com


IN ASSOCIATION WITH

602

DRAWING NAME	ARTIST IMPRESSIONS
--------------	--------------------

PROJECT

ADDRESS
LOT 24 EDISON CRESCENT, YARRABILLBA,
QLD 4207

INNOVATION NUMBER 15100048

A.T. PENNYCUICK

DRAWN BY	SHEET NUMBER
----------	--------------


DATE	CURRENT REV
------	-------------

NOTE: LANDSCAPE SHOWN IS INDICATIVE ONLY. PLEASE REFER TO THE LANDSCAPE ARCHITECT FOR ACTUAL INTENT.



DATE	07.05.25	ISSUE 1	CURRENT REV.
SCALE	PROJECT No.		

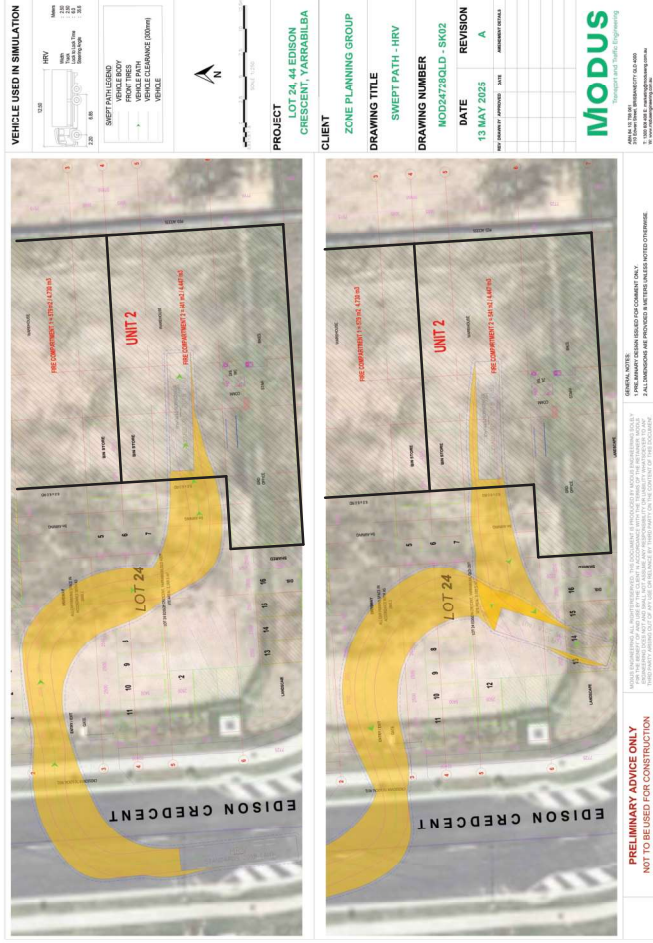BA PLAN8

ATP | DESIGN STUDIO

E. www.ATPdesignstudio.com
P. 04 23 535 120
E. sandra@ATPdesignstudio.com

© COPYRIGHT RESERVED THE WORK DESCRIBED ON THIS PAGE CANNOT BE COVERED BY PATENT RIGHTS AVAILABLE TO THE PROJECT. IT IS ONLY AND MUST NOT BE USED FOR ANY OTHER PURPOSE NOW OR BE REPRODUCED OR COPIED IN ANY FORM OR BY ANY MEANS WITHOUT THE WRITTEN PERMISSION OF ANDREW FERNICO, INC.

IN ASSOCIATION

\$50.07

DRAINING NAME	SWEPT PATH

PROJECT
PROPOSED WAREHOUSE DEVELOPMENT

ADDRESS
LOT 24 EDISON CRESCENT, YARRIBLBA,
QLD 4297

(OBSCURANCE NUMBER 15183068)
A.T. PENNYCLICK

DRAWN BY	SHEET NUMBER
----------	--------------

DATE	CURRENT REV.
------	--------------

SCALE	PROJECT No.
-------	-------------