


LEGEND

PROPOSED STAGE BOUNDARY

PROPOSED SEWERAGE RETICULATION

EXISTING SEWERAGE RETICULATION

EXISTING CONTOURS

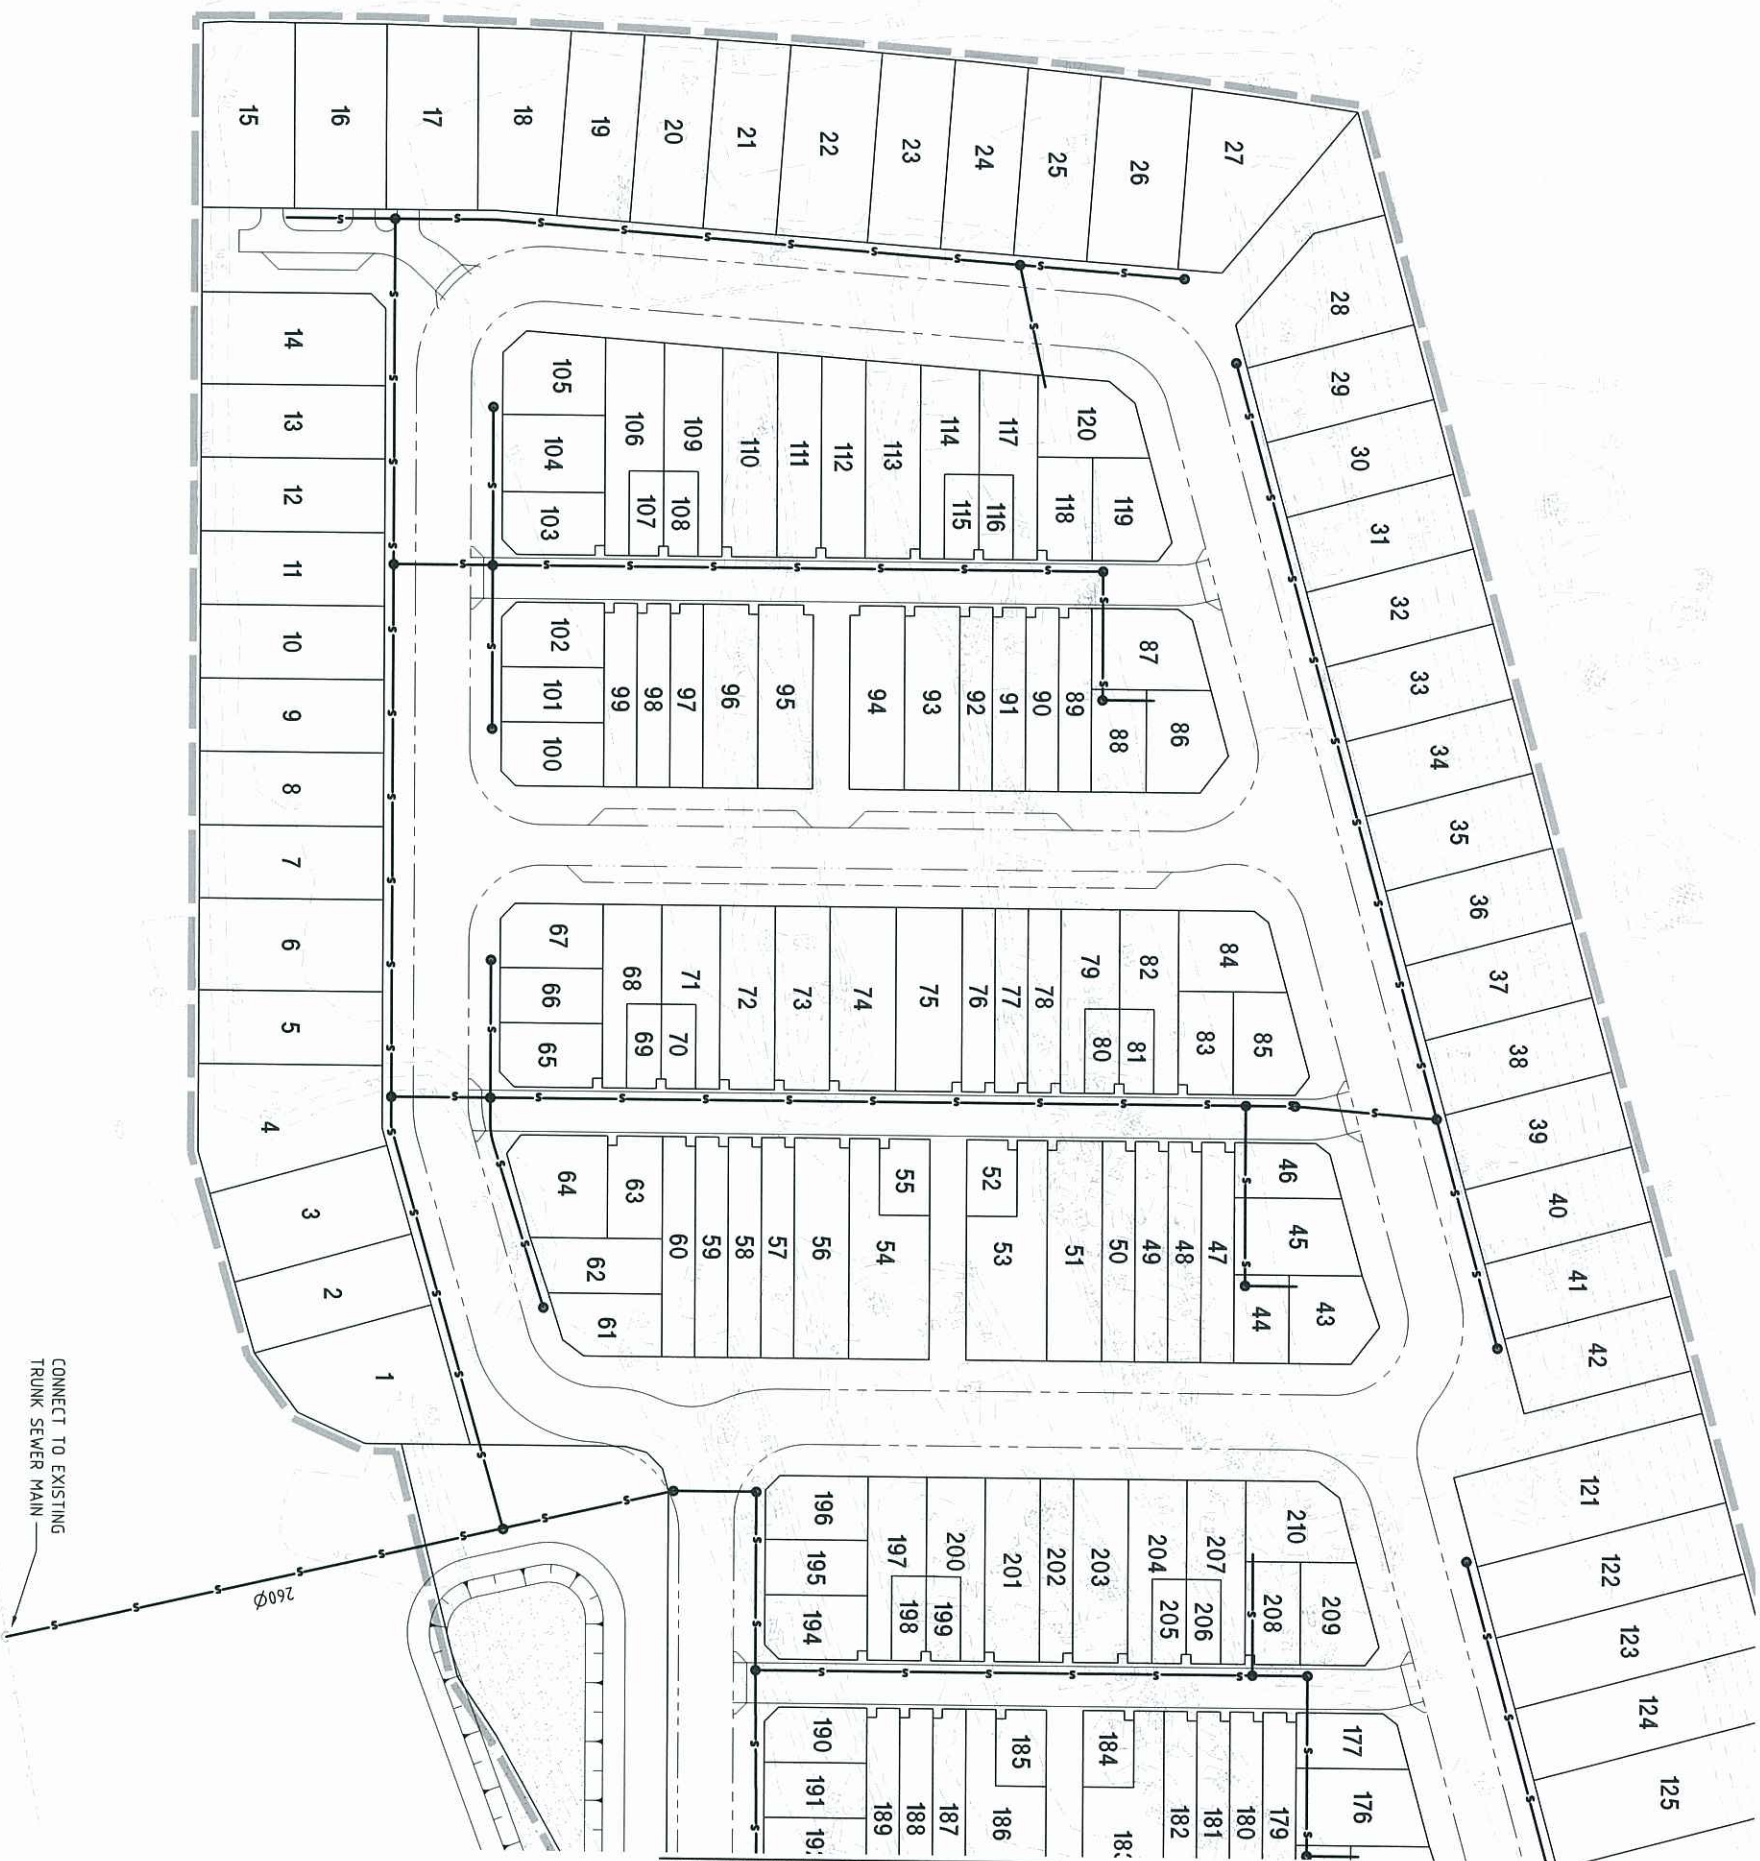

FILE: B12188-SK10.dwg DATE: 07-05-2013 TIME: 08:40
User's: User: author: legat


PLANS AND DOCUMENTS
referred to in the PDA APPROVAL

29 MAY 2013

MEDQ

BROWN
Smart Consulting

Brown Consulting (QLD) Pty Ltd
Level 4, 199 Pine Street, South Brisbane QLD 4101
Telephone: 07 3895 3444 Facsimile: 07 3895 3400
Website: www.brownconsulting.com.au

CONSULTANT'S SEAL

SEWERAGE RETICULATION
LAYOUT PLAN
SHEET 1 OF 3

— 5 — 5 —

PROPOSED SEWERAGE RETICULATION
EXISTING SEWERAGE RETICULATION

EXISTING CONTOURS



PLANS AND DOCUMENTS
referred to in the PDA APPROVAL

29 MAY 2013

MEDQ

[illegible]