

LEGEND


PROPOSED STAGE BOUNDARY

PROPOSED 200Ø MPVC WATER MAIN

PROPOSED 150Ø MPVC WATER MAIN

PROPOSED 100Ø MPVC WATER MAIN

EXISTING WATER RETICULATION

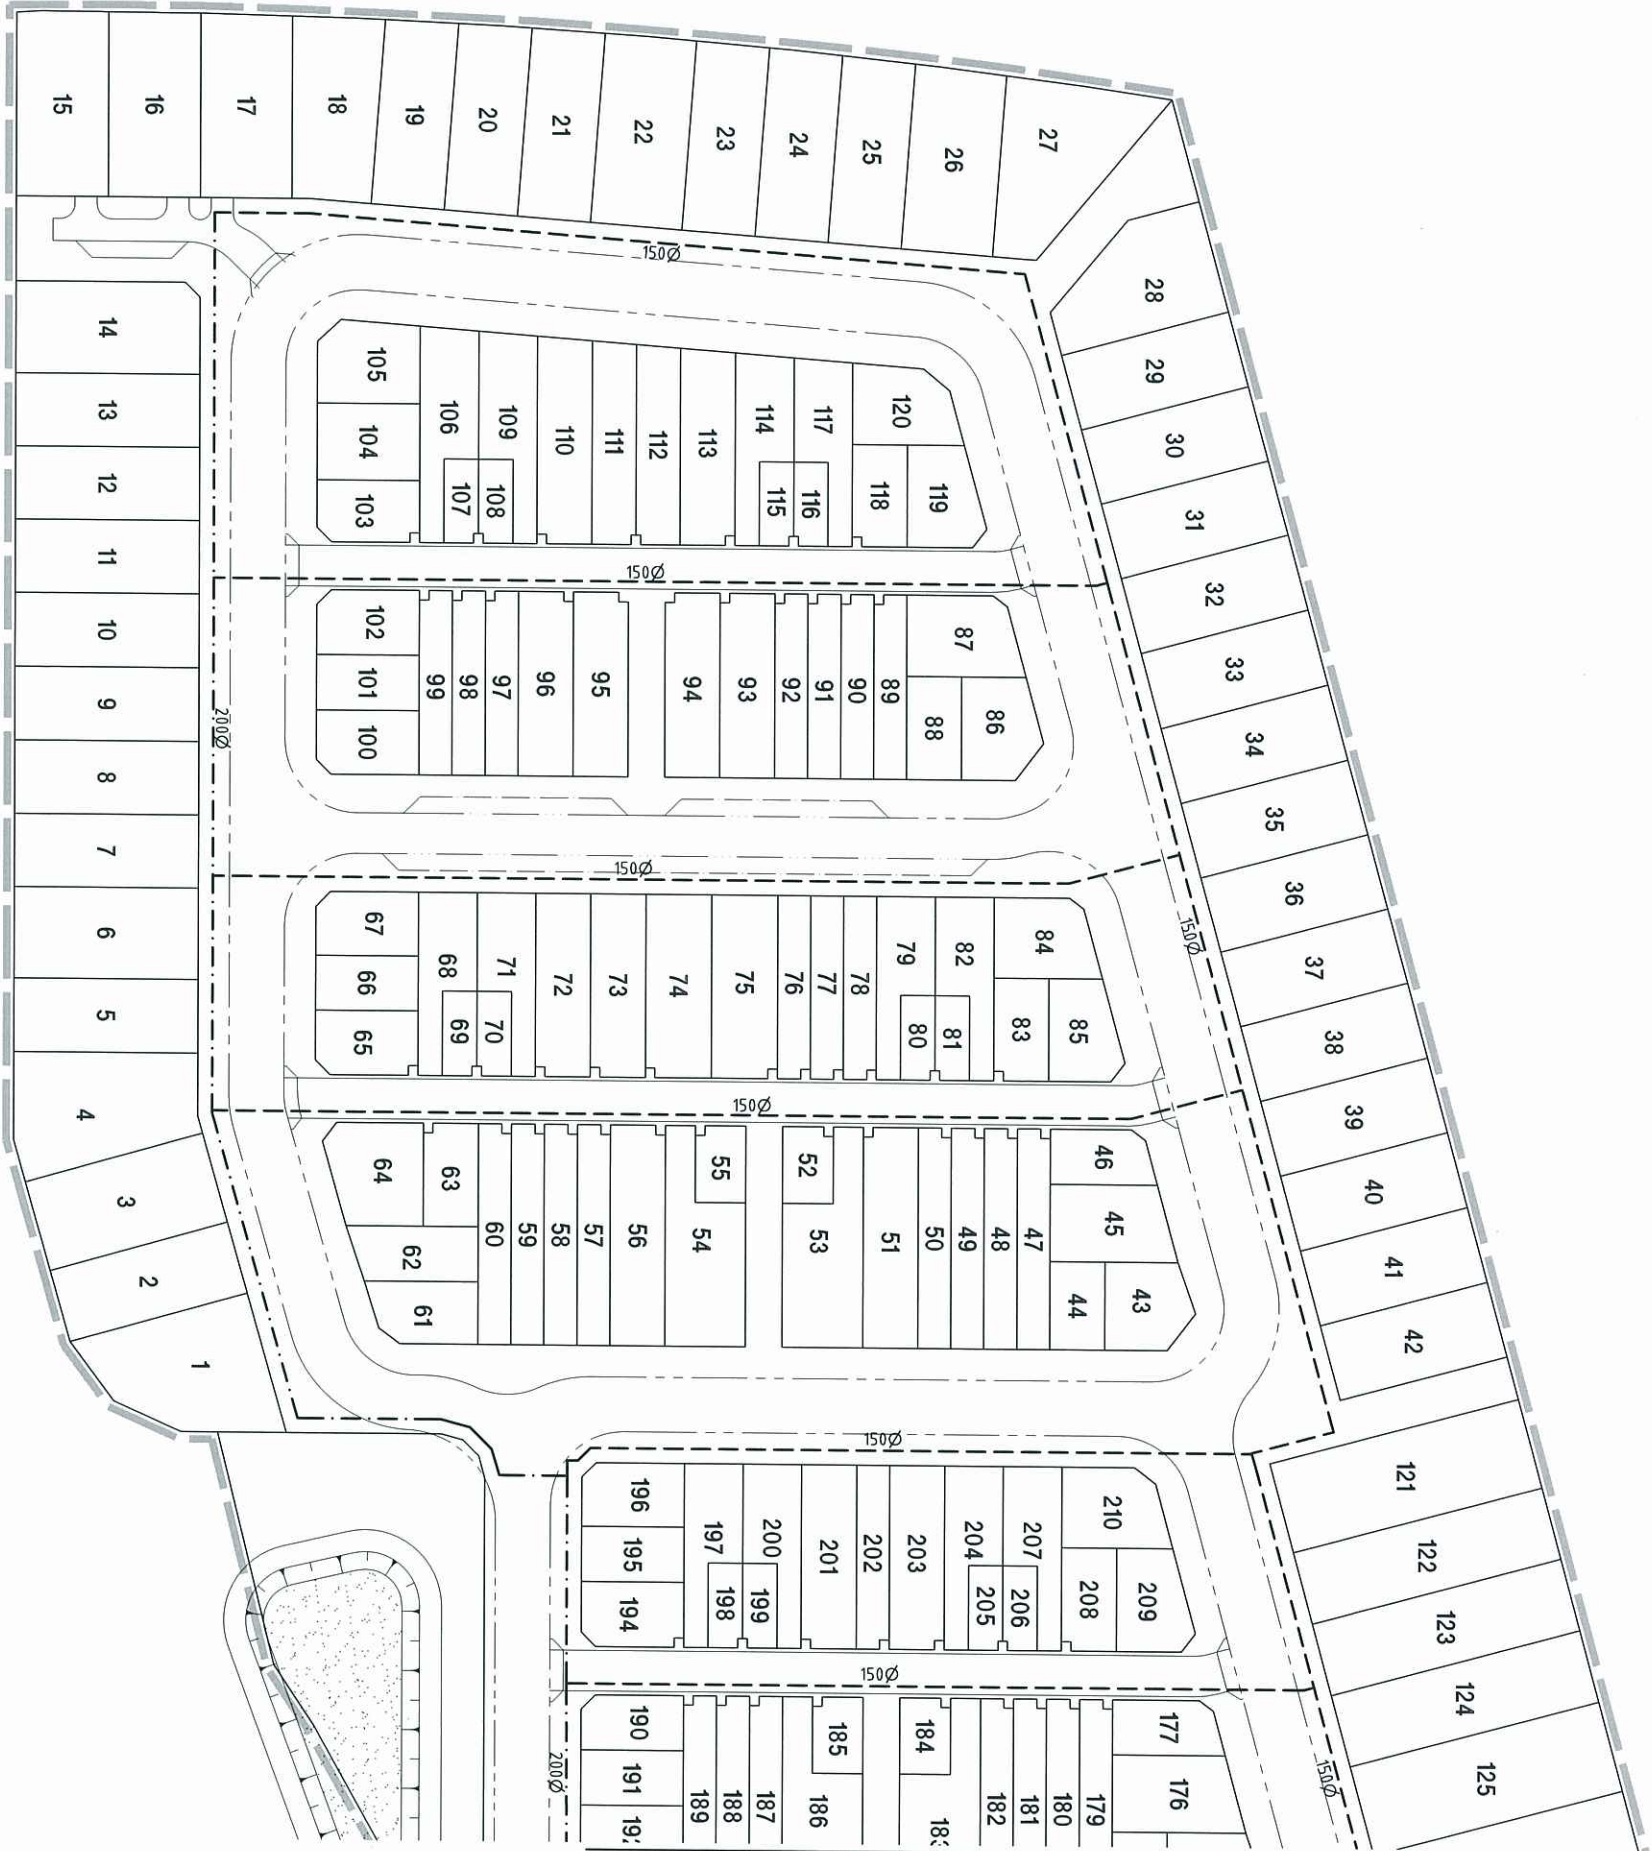

FOR CONTINUATION REFER SHEET 2

PLANS AND DOCUMENTS
referred to in the PDA APPROVAL

29 MAY 2013

MEDQ

FILE: B12188-SK13.dwg DATE: 02-05-2013 TIME: 08:53
User: Kye's USB: default layer

AMENDMENT DETAILS

DESIGN CHECK

SCALE (METRES)

PROJECT NO. B12188

LAND PARTNERS LIMITED
13 Railway Terrace, Milton QLD 4064
Ph (07) 3842 7000 Fax (07) 3842 1001
APPROVED
ANDREW MCPHAIL BRED 8871
JEFF GIFFINIS BRED 4195
BRENT THOMAS BRED 7842
FOR & ON BEHALF OF BROWN CONSULTING (QLD) PTY LTD

CLIENT
URBAN LAND DEVELOPMENT AUTHORITY
FITZGIBBON CHASE
AREA G

BROWN

Smart Consulting

CONSULT AUSTRALIA

Brown Consulting (QLD) Pty Ltd
Level 1, 150/151 St. Lawrence Street, Brisbane QLD 4000
Telephone: 07 3895 3444 Facsimile: 07 3895 3400
Website: www.brownconsulting.com.au

DRAWING TITLE

WATER RETICULATION
LAYOUT PLAN
SHEET 1 OF 3

DRAWING NUMBER


B12188-SK13

ISSUE

A

LEGEND

- PROPOSED STAGE BOUNDARY
- PROPOSED 200Ø MPVC WATER MAIN
- PROPOSED 150Ø MPVC WATER MAIN
- PROPOSED 100Ø MPVC WATER MAIN
- EXISTING WATER RETICULATION

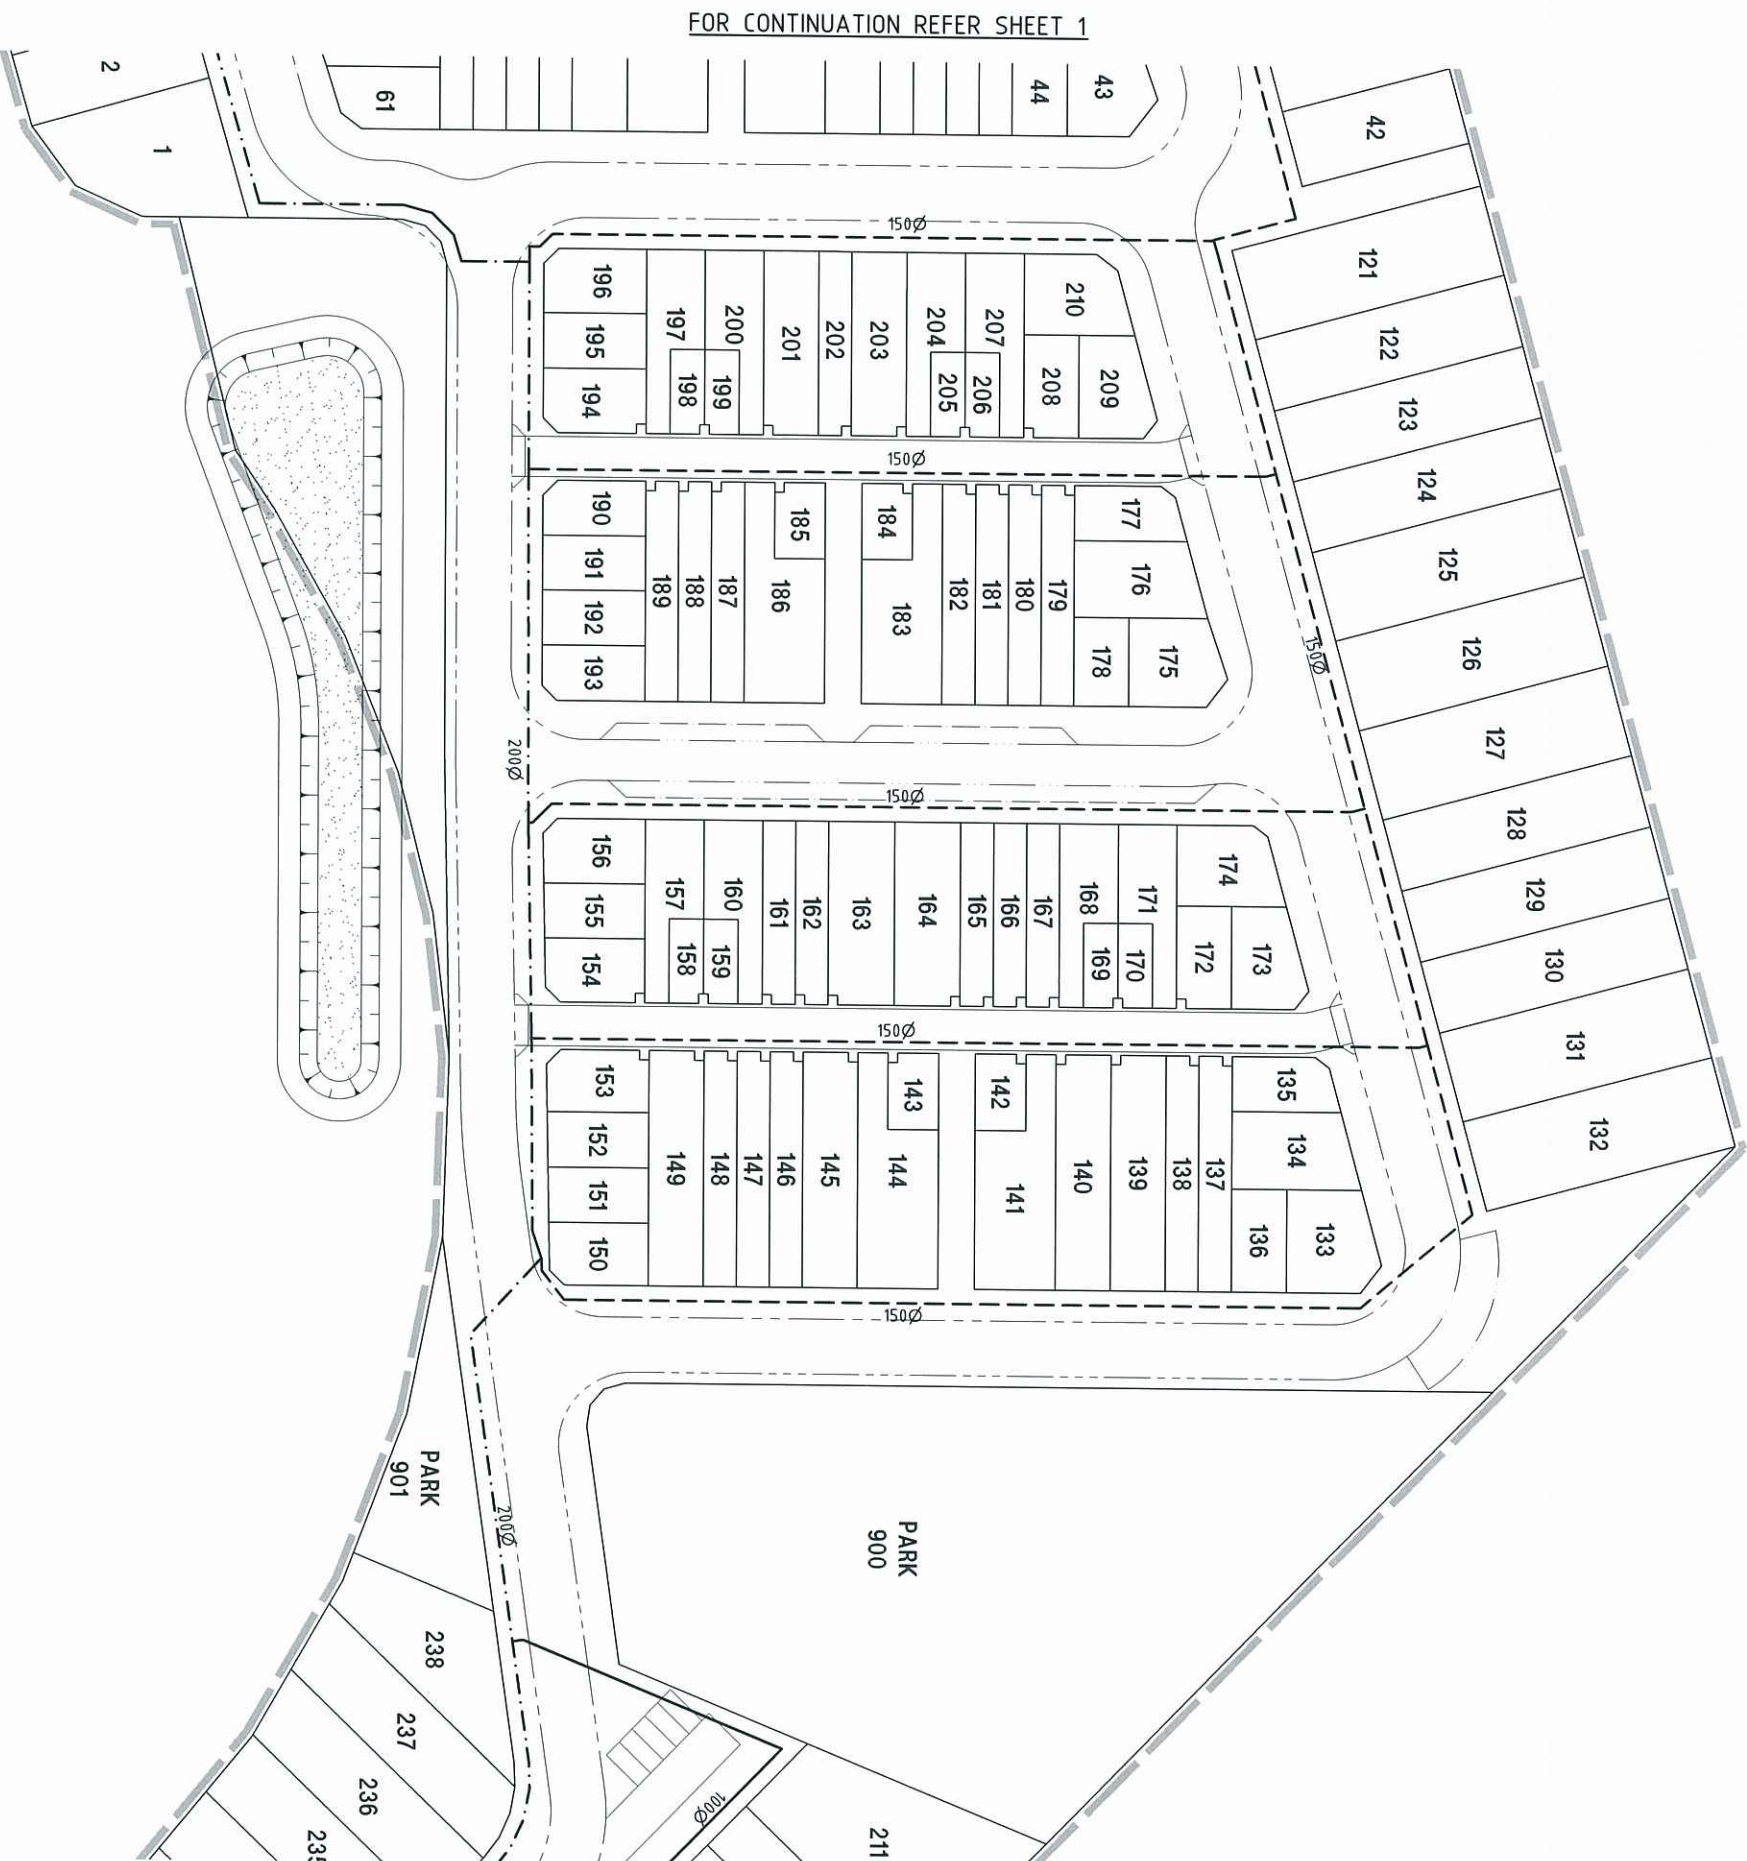

FOR CONTINUATION REFER SHEET 1

FOR CONTINUATION REFER SHEET 3

PLANS AND DOCUMENTS
referred to in the PDA APPROVAL

29 MAY 2013

MEDQ

FILE: B12188-SK14.dwg DATE: 02-05-2013 TIME: 08:56 User: KRP, USE: nation layer		AMENDMENT DETAILS		DESIGN CHECK		SCALE (METRES)		MICROFILM NO.		LAND PARTNERS LIMITED 13 Railway Terrace, Milton QLD 4064 Ph (07) 3842 1000 Fax (07) 3842 1001		CLIENT URBAN LAND DEVELOPMENT AUTHORITY		PROJECT FITZGIBBON CHASE AREA G		BROWN Smart Consulting		CONSULT AUSTRALIA		DRAWING TITLE WATER RETICULATION LAYOUT PLAN SHEET 2 OF 3		DRAWING NUMBER B12188-SK14		REVISION A	

LEGEND


PROPOSED STAGE BOUNDARY

PROPOSED 200Ø MPVC WATER MAIN

PROPOSED 150Ø MPVC WATER MAIN

PROPOSED 100Ø MPVC WATER MAIN

EXISTING WATER RETICULATION

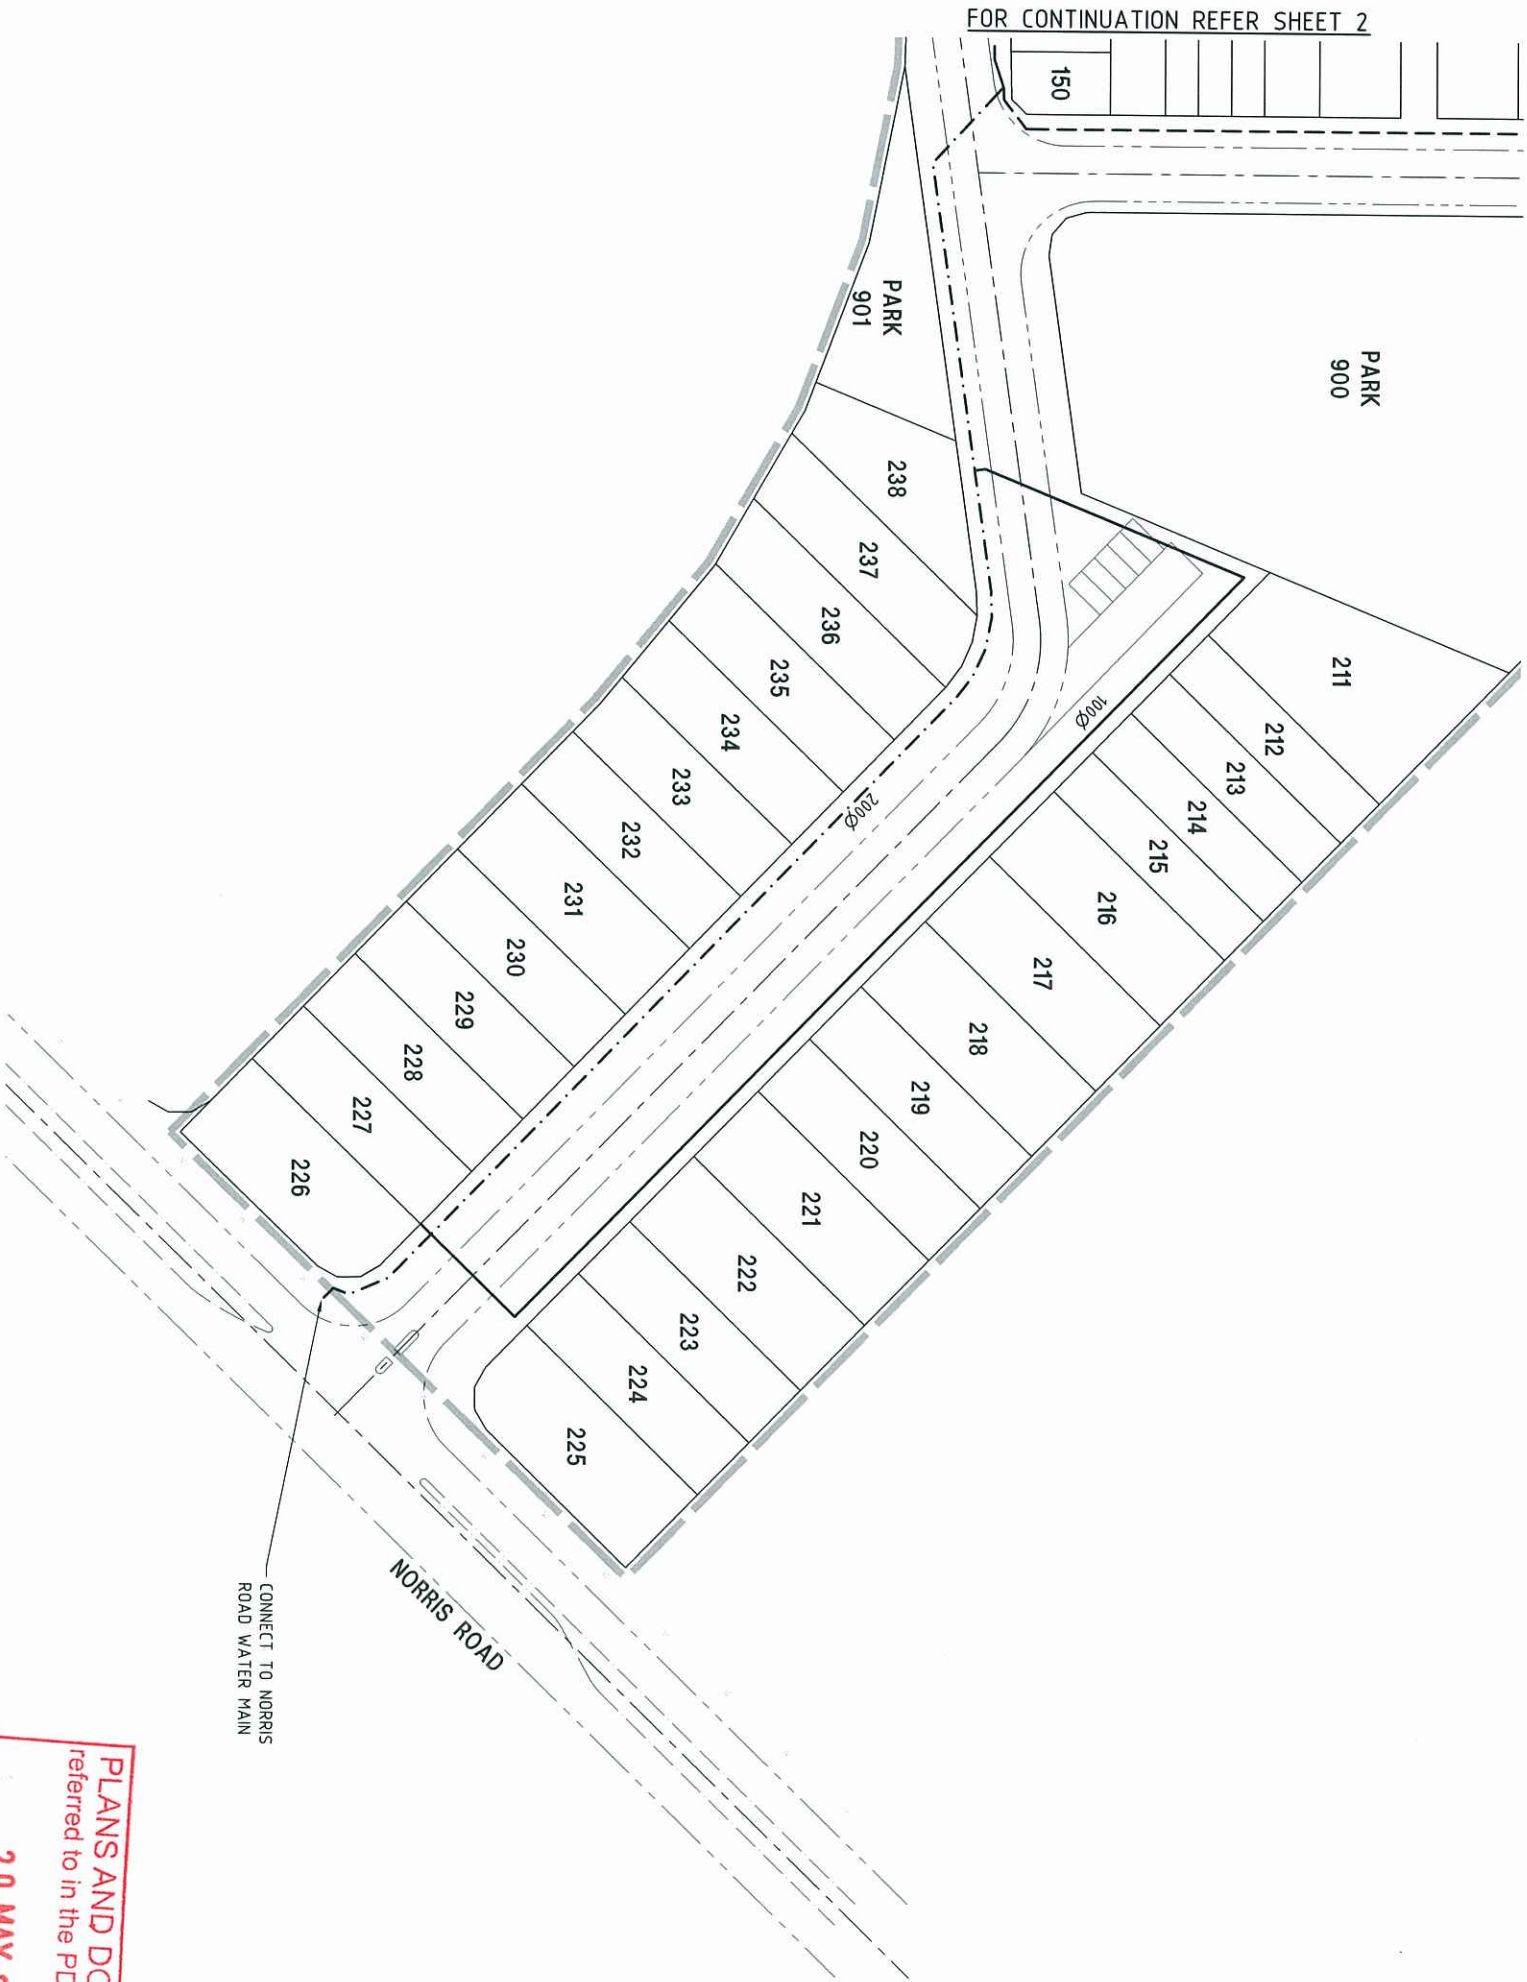

FILE: B12188-SK15.dwg DATE: 02-05-2013 TIME: 08:54		Client's USE: author layer	
FIRST CALG DRAWN DATE		AMENDMENT DETAILS	
RESE		DESIGN CHECK	
A A NT NT 02/05/13		1:500 1:1000	
B B		SCALE (METRES)	
C C		10 5 0 10 20 A1	
D D		A3	
E E		DRAWN CHECK	
F F		1:1000	

MICROFILM No.

B12188

LAND PARTNERS LIMITED
13 Railway Terrace, Milton QLD 4064,
Ph (07) 3842 1000 Fax (07) 3842 1001

APPROVED
ANDREW NEHALE RPED 6921
JEFF GIFFITHS RPED 4195
BRENT THOMAS RPED 7862

CLIENT

URBAN LAND DEVELOPMENT AUTHORITY

PROJECT

FITZGIBBON CHASE
AREA G

BROWN

Smart Consulting

CONSULT AUSTRALIA

199 Day Street, South Brisbane QLD 4101
Tel: 07 3895 3444 Fax: 07 3895 3400
Brisbane Cairns Melbourne Sydney Singapore London Seoul

DRAWING TITLE

WATER RETICULATION
LAYOUT PLAN
SHEET 3 OF 3

DRAWING NUMBER

B12188-SK15

ISSUE

A

PLANS AND DOCUMENTS
referred to in the PDA APPROVAL

29 MAY 2013

MEDQ