

MOUNTAIN RIDGE ROAD

Vegetation Management Plan

DWG NO.	DRAWING TITLE	ISSUE	DATE
12508 E 01 VMP A	COVER SHEET	A	28/07/2025
12508 E 02 VMP A	VEGETATION CLEARING NOTES	A	28/07/2025
12508 E 03 VMP A	CLEARING AREA	A	28/07/2025
12508 E 04 VMP A	CONTEXT SHEET	A	28/07/2025
12508 E 05 VMP A	DETAIL SHEET/S	A	28/07/2025
12508 E A01 VMP A	APPENDIX 1. TREE SCHEDULE	A	28/07/2025

PLANS AND DOCUMENTS
referred to in the PDA
DEVELOPMENT APPROVAL

Approval no: DEV2025/1678
Date: 9 September 2025



MOUNTAIN RIDGE ROAD

Vegetation Management Plan - Notes

INTRODUCTION

The Environmental Management Division of the Saunders Havill (SH) was engaged by Daleford Property Pty Ltd to prepare a Vegetation Management Plan (VMP) for the proposed works at Mountain Ridge Rd, lots 4 & 5 on RP193185.

The purpose of this plan is to manage the vegetation removal process. This VMP has been prepared for EDQ and is required to be approved prior to clearing works commencing. The clearing works will follow general principles for vegetation clearing documented on this sheet and any EDQ specific requirements.

This VMP has been produced by overlaying the following site datasets to determine impacts and disturbance on existing vegetation:

1. GPS tree data including specimen details & features (SH 2025)
2. Site Inspection of Existing Vegetation (SH 2025)
3. Site Engineering Plans (Mortons 2025)
4. Arborist inspection (TBD)

PROJECT MANAGEMENT

Vegetation management and processes are an integral part of the construction and operational works phases. The site supervisor is responsible for all onsite works including overseeing vegetation clearing, health and safety of fauna and adhering to EDQ's conditions and guidelines and Australian Standards - Protection of Trees on Development Sites AS4970-2009 and Pruning of Amenity Trees AS4373-1996.

When required, the project arborist (with minimum AQF Level 5 in Arboriculture and minimum 5 years' experience) is responsible for: undertaking all appropriate arboricultural measures prior to the commencement of any earthworks on site to ensure the survival and long-term health of existing trees to be retained. These measures may include soil decompaction, soil aeration, fertilising, mulching, watering, root or crown reduction and hazard reduction or as otherwise determined by the arborist. The site arborist is also required to direct and supervise all works within TPZs of trees to be retained and perform arboricultural care requirements where necessary.

SITE CONTACTS

Site and consulting contacts for queries relating to vegetation clearing include:

Client Contact: <i>To be advised</i>	Environmental Contact: Saunders Havill Group Andrew Ridley mail@saundershavill.com
Site Contractor: <i>To be advised</i>	
Site Fauna spotter-catcher: <i>To be advised</i>	Site Arborist: <i>To be advised</i>
	Site Bushfire Consultant: <i>To be advised</i>

CLEARING PHASES AND PROCESS

PHASE 1 - Tree Protection Fencing to be installed

Fencing to be installed prior to the commencement of any clearing works on the site. Tree protection fencing to be located at or beyond 12 x diameter at breast height (DBH) (AS4970-2009 Protection of trees on development sites)- unless approved by the appointed arborist. Signs identifying the tree retention area as a 'no go zone' to be installed at regular intervals along tree protection fencing.

PHASE 2 - Council Pre-start Meeting (if required)

Fencing shall be in place at the time of the official pre-start meeting for inspection and sign off by relevant Officers.

PHASE 3 - Undertake Bulk Clearing

Undertake wholesale removal of vegetation once approved for removal by a qualified fauna spotter and all necessary permits are obtained.

Vegetation clearing techniques:

- By utilising the most appropriate machinery and equipment during vegetation clearing, the probability of injury or death of wildlife during clearing can be significantly reduced or eliminated while still maintaining an efficient vegetation removal process.
- Suggested techniques are as follows: (a) a vertical tree grab attachment on an excavator (30 tonne) can be used to pull entire trees in size up to 30-40cm diameter at a height measured at 1.3 metres above ground level and lay them down in a steady controlled fashion, allowing inspection by a fauna spotter-catcher (b) where large trees are too large for a vertical tree grab and have been identified, an elevated work platform or where practical, cherry picker should be used in conjunction with a chainsaw operator and fauna spotter-catcher. Alternatively, careful removal of hollow section from habitat tree and gentle lowering for inspection by fauna spotter-catcher (c) the use of bulldozers to clear vegetation is limited to vegetation that has been thoroughly inspected by a fauna spotter-catcher and is found to contain no fauna or potential habitat. Bulldozers are not to be used to push over large trees that contain hollows or other habitat features.

NOTE: Dogs are not permitted onsite at any time during construction. Construction works, including clearing, must occur between the hours of 6.00am and 6.00pm.

ACCESS AND STOCKPILING


Vegetation stockpiling locations are to be designated in easily accessible areas outside of TPZs. Indicative vegetation stockpiling locations have been allocated within the clearing area, allowing for material to be easily delivered and stored. These locations are subject to minor change, according to cut/fill activities and intended location for reuse.

Cleared vegetation free of weeds is to be reused on or off the project site. Recycling techniques include mulching, tub-grinding, wood chipping and salvage (e.g. custom milling). Trees with identified hollows should have the hollow section preserved and should be suitably mounted on nearby or adjacent suitable trees.


MAINTENANCE

After tree clearing works on site, an analysis of the vegetation's health and growth should be undertaken by the project arborist to determine specific maintenance needs. Follow up maintenance works should be carried out on retained vegetation where required. If conditioned in the approval- the project arborist may be required to submit a report to EDQ detailing the measures undertaken during the construction period and any further work required post this period.

Tree Protection Zone - Detail (not to scale)

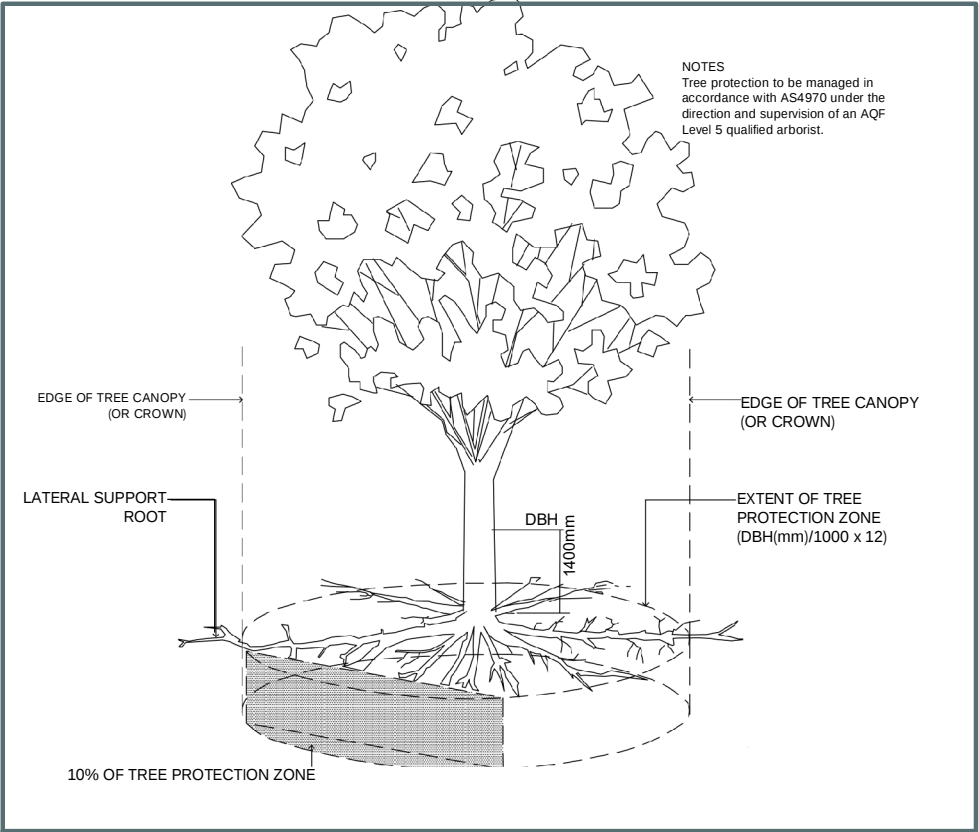

Tree Protection Fencing - Detail (not to scale)

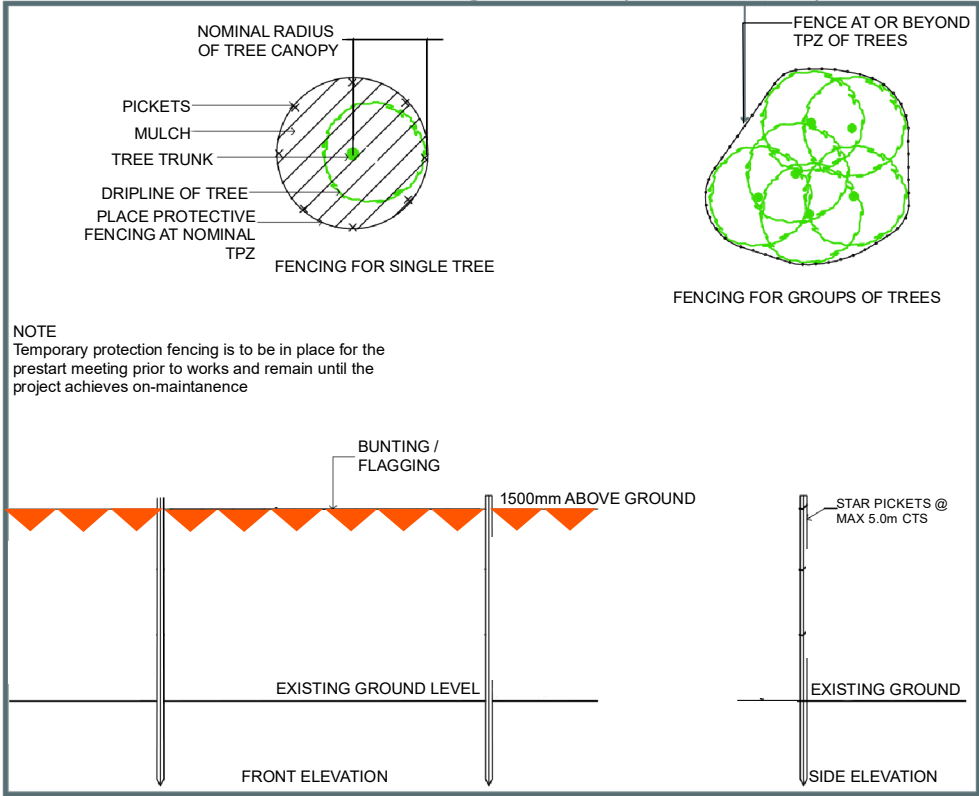


AMENDMENTS					
ISSUE	DATE	DESCRIPTION	DRAWN	CHECKED	
A	28/07/2025	CLIENT DRAFT	LS	AR	



MOUNTAIN RIDGE ROAD

Vegetation Management Plan - *Clearing Area*

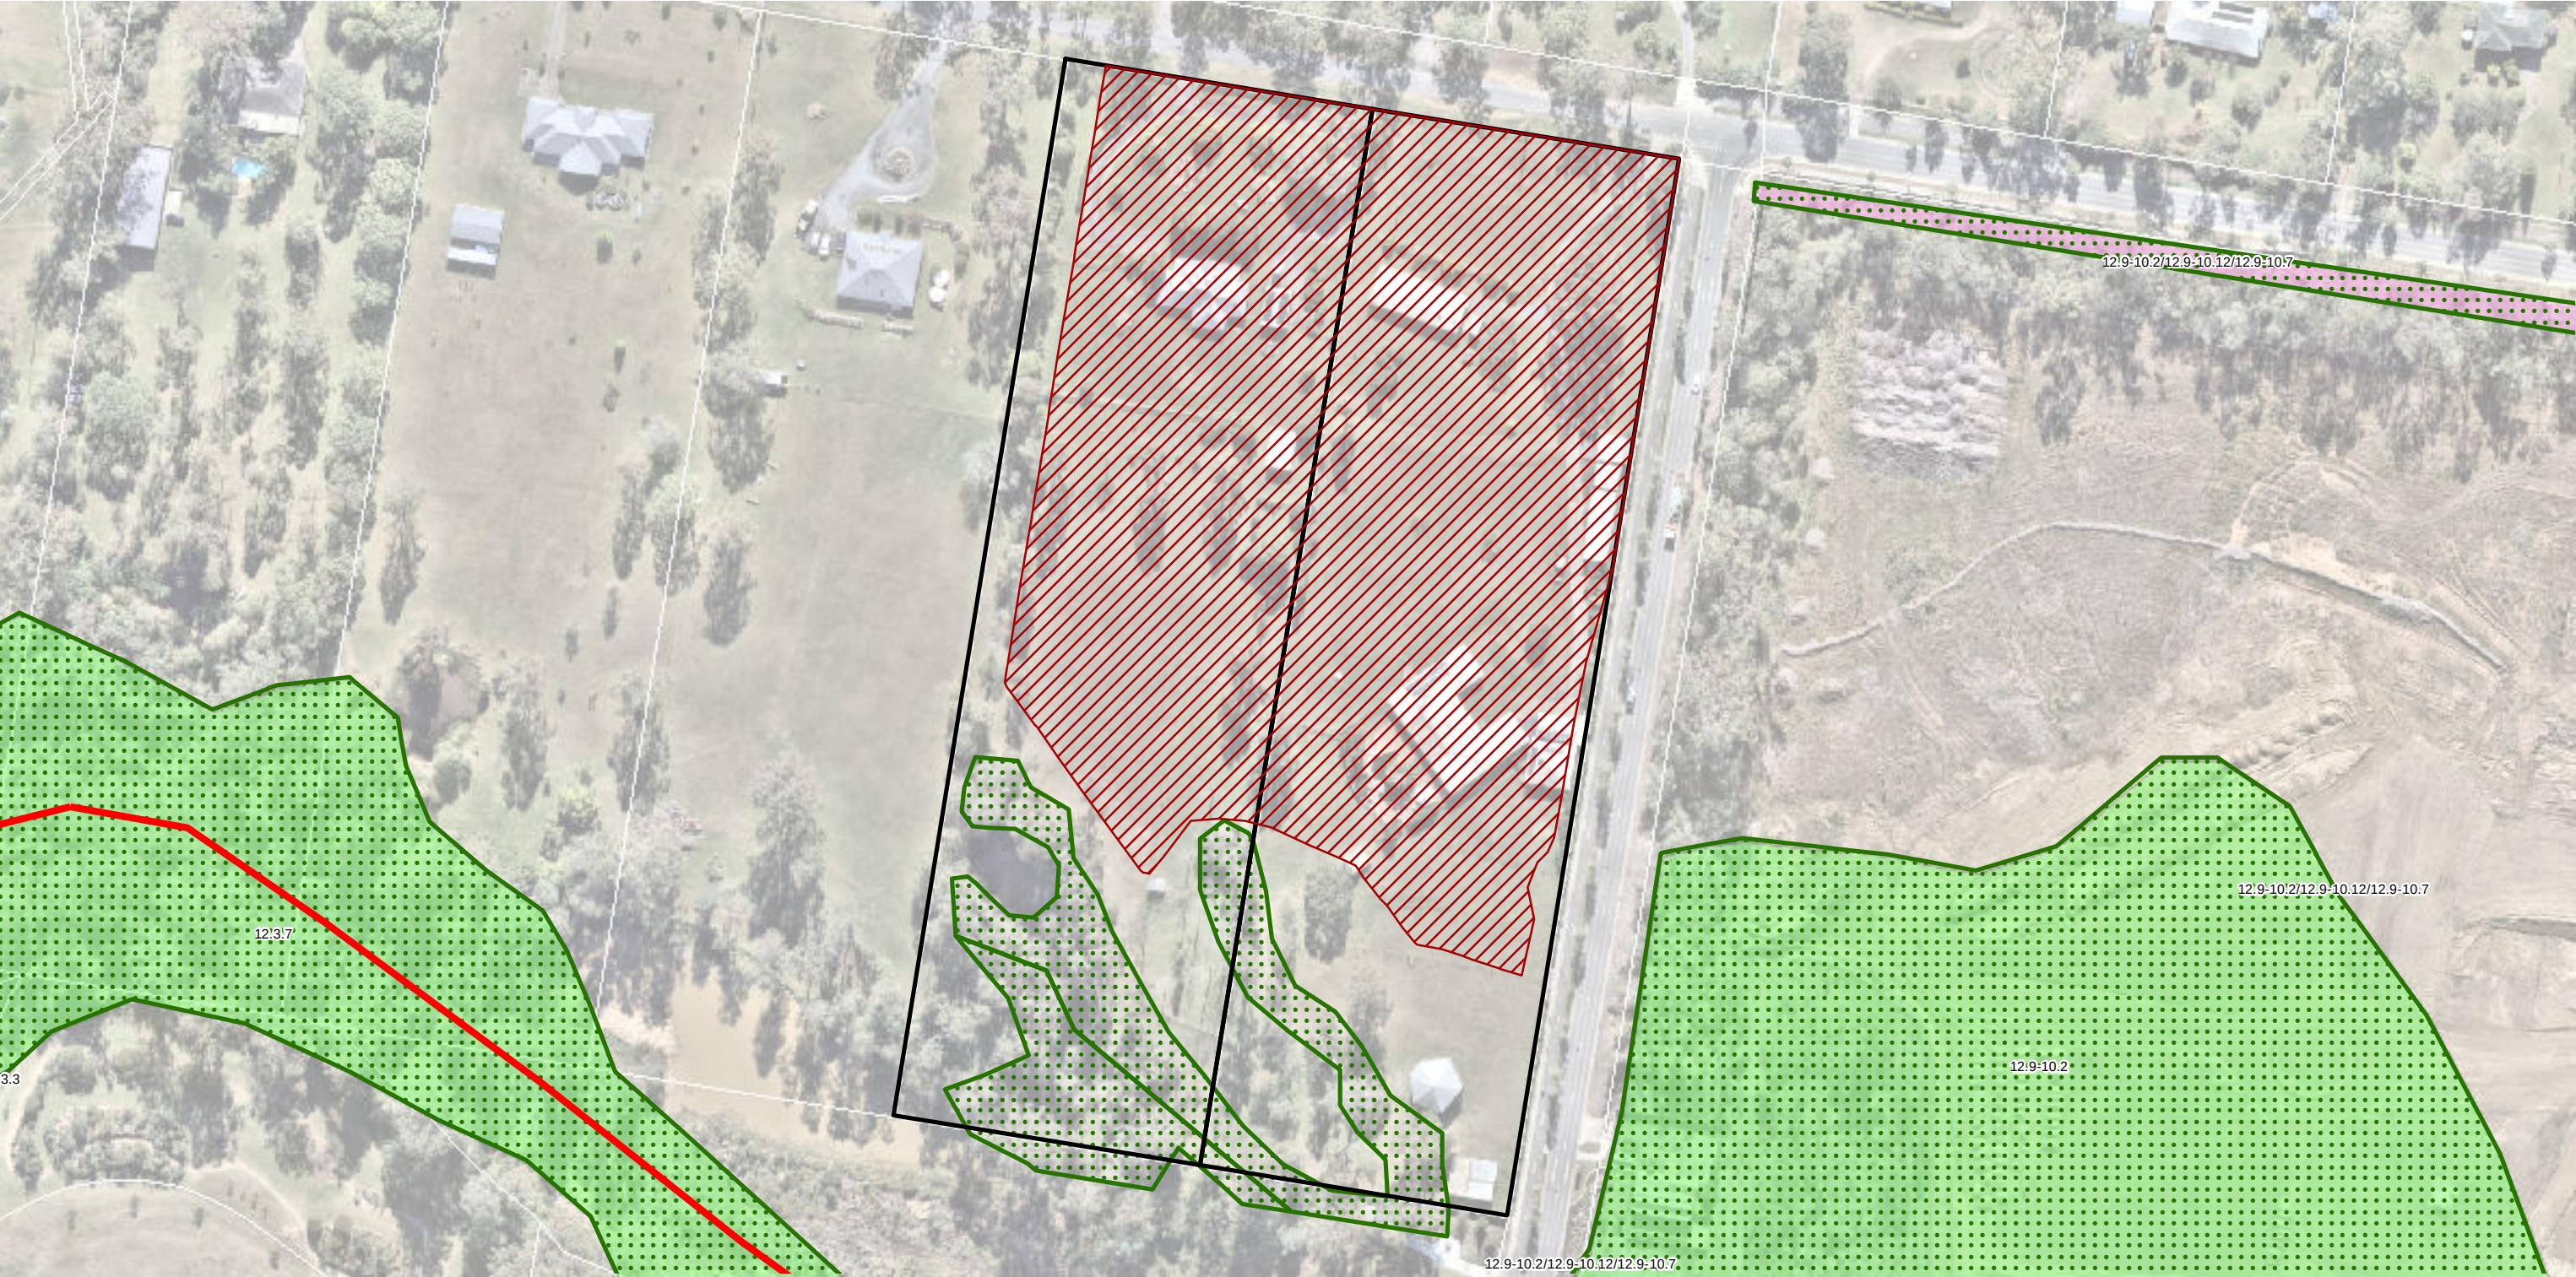

LEGEND

- QLD DCDB

Site DCDB

Vegetation Clearing Area [2.6 ha]
- Koala Habitat Areas

Vegetation Management Regional Ecosystems

Category A or B area containing endangered regional ecosystems

Category A or B area that is a least concern regional ecosystem

Category C area containing endangered regional ecosystems
- DAF Waterways - Risk of Impact

3 - High

NOTE: Clearing is to occur as per the approved VCFMP clearing extent boundaries.

AMENDMENTS		DESCRIPTION	DRAWN	CHECKED
ISSUE	DATE			
A	28/07/2025	CLIENT DRAFT	LS	AR



MOUNTAIN RIDGE ROAD

Vegetation Management Plan - Context Detail Sheet



LEGEND

▲ Introduced/Weed to Remove

● Native Tree to Remove

■ Non-juvenile Koala Habitat Tree to Remove

⛶ Dead Tree (stag) to Retain

▲ Introduced/Weed to Retain

● Native Tree to Retain

■ Non-juvenile Koala Habitat Tree to Retain

● Hollow Bearing Tree to Retain

Detail Sheet

QLD DCDB

Site DCDB

Tree Protection Fencing

Design Contours


Stockpile Location (Indicative)

AMENDMENTS		DESCRIPTION	DRAWN	CHECKED
ISSUE	DATE			
A	28/07/2025	CLIENT DRAFT	LS	AR



MOUNTAIN RIDGE ROAD

Vegetation Management Plan - *Detail Sheet 05*

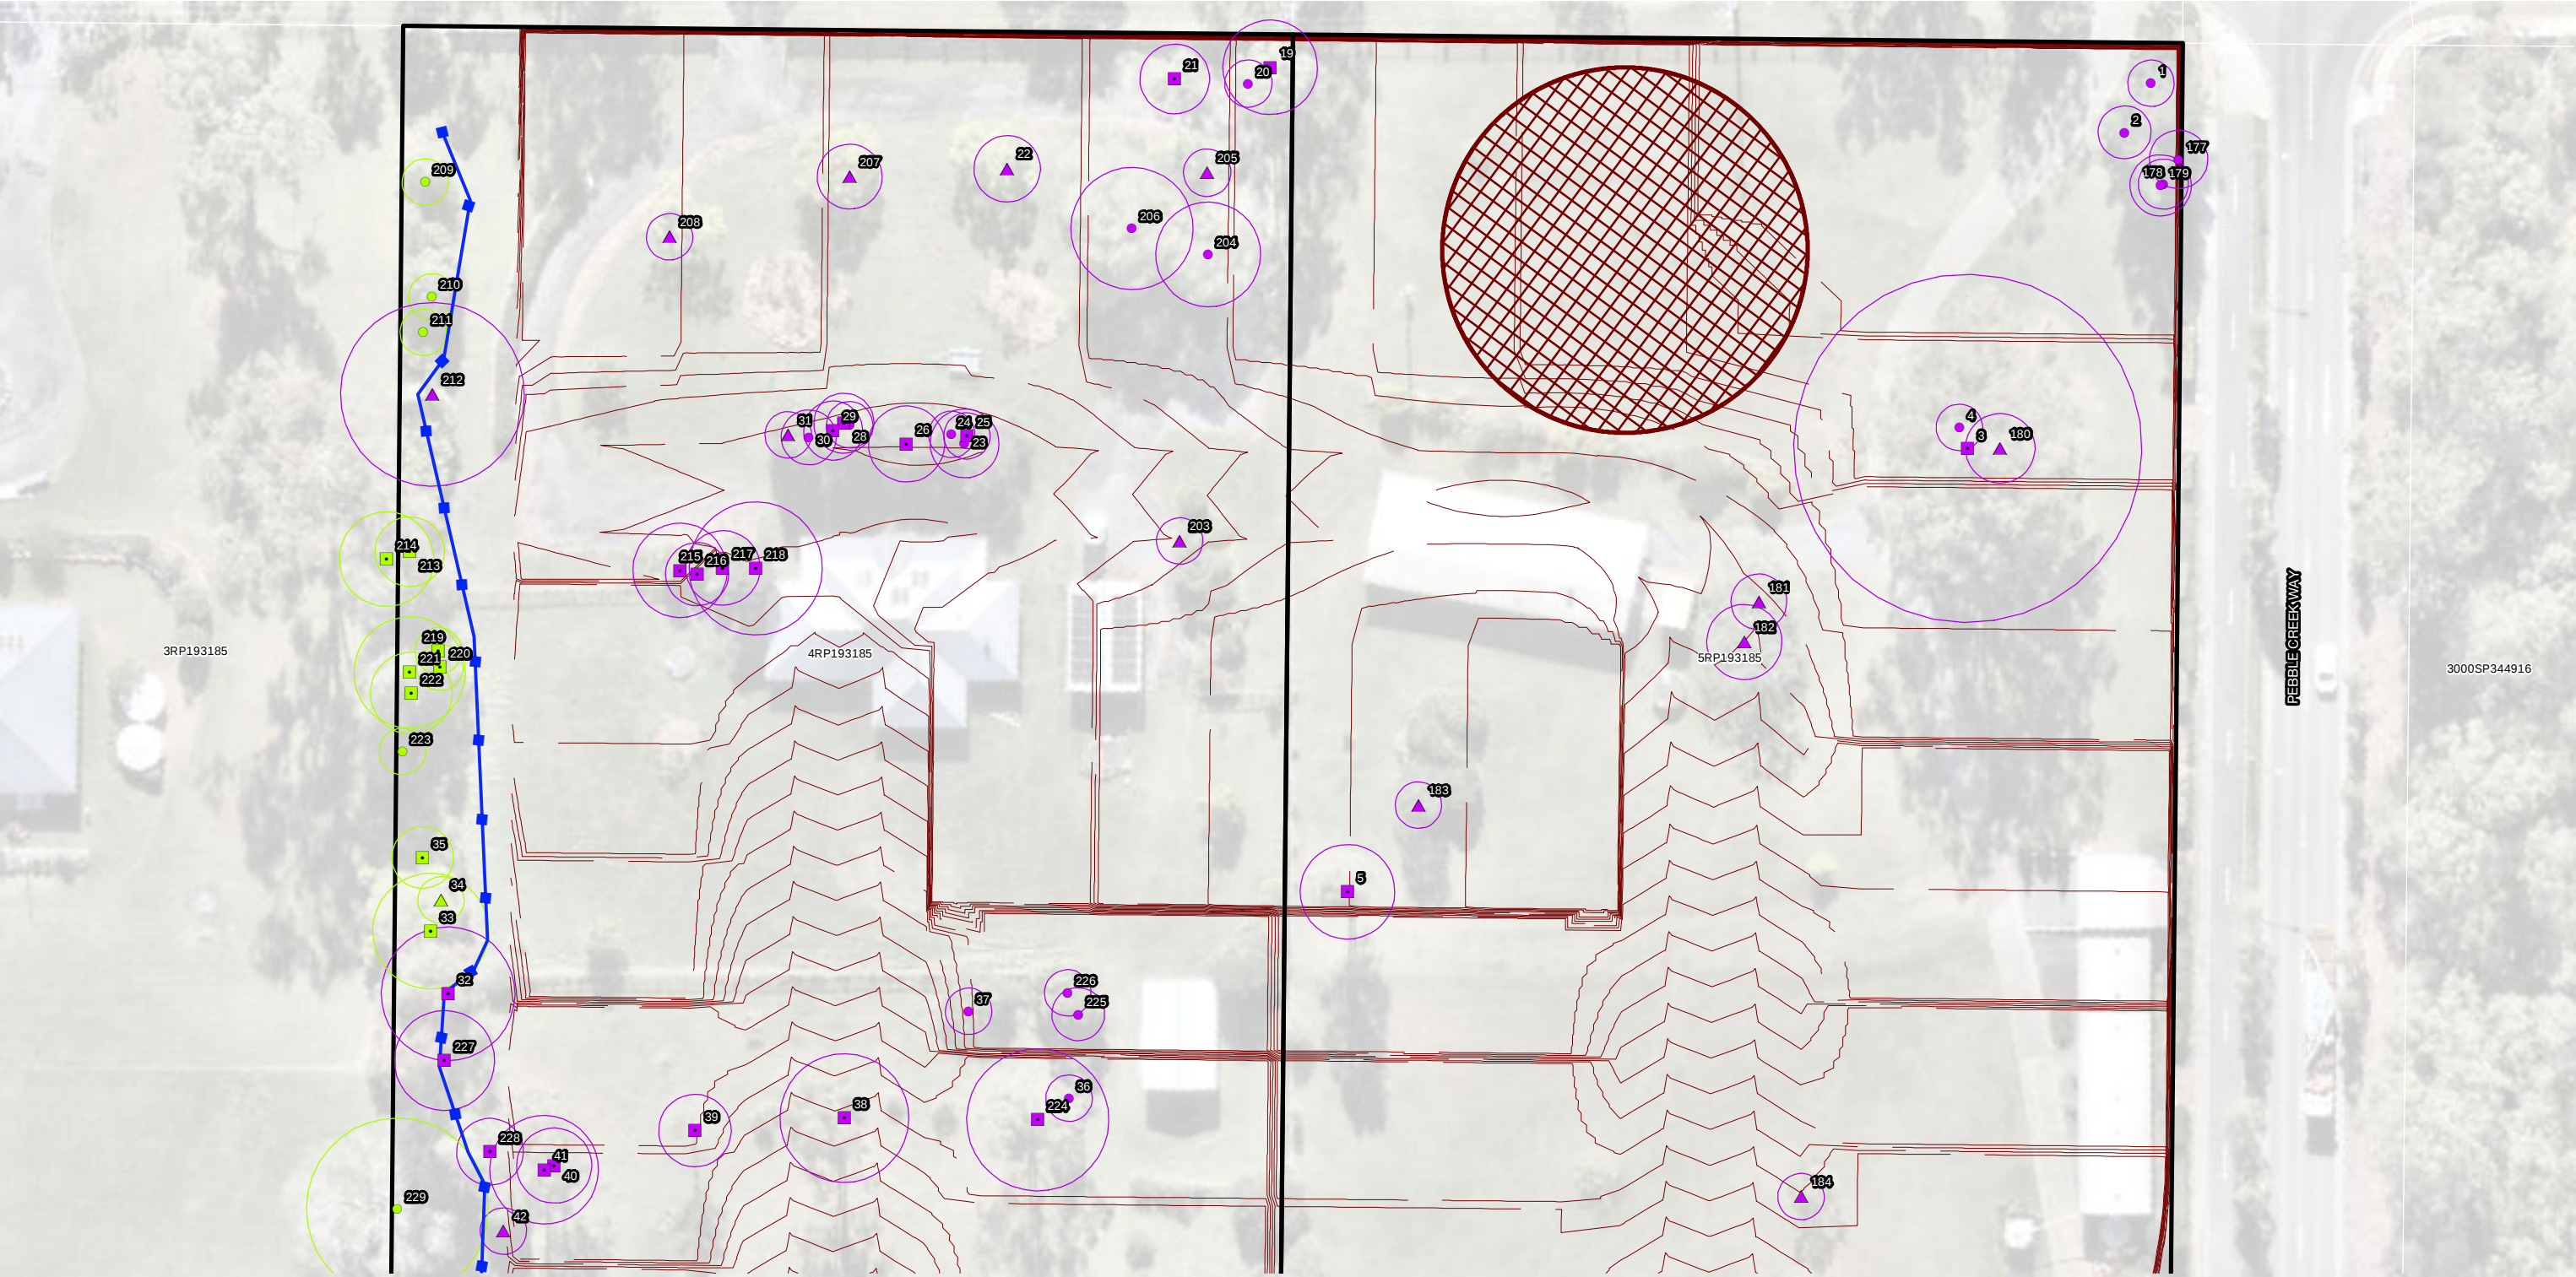

LEGEND

Introduced/Weed to Remove (with TPZ)

Native Tree to Remove (with TPZ)

Non-juvenile Koala Habitat Tree to Remove (with TPZ)

Dead Tree (stag) to Retain (with TPZ)

Introduced/Weed to Retain (with TPZ)

Native Tree to Retain (with TPZ)

Non-juvenile Koala Habitat Tree to Retain (with TPZ)

QLD DCDB

Site DCDB

Tree Protection Fencing


Design Contours

Stockpile Location (Indicative)



MOUNTAIN RIDGE ROAD

Vegetation Management Plan - *Detail Sheet 06*

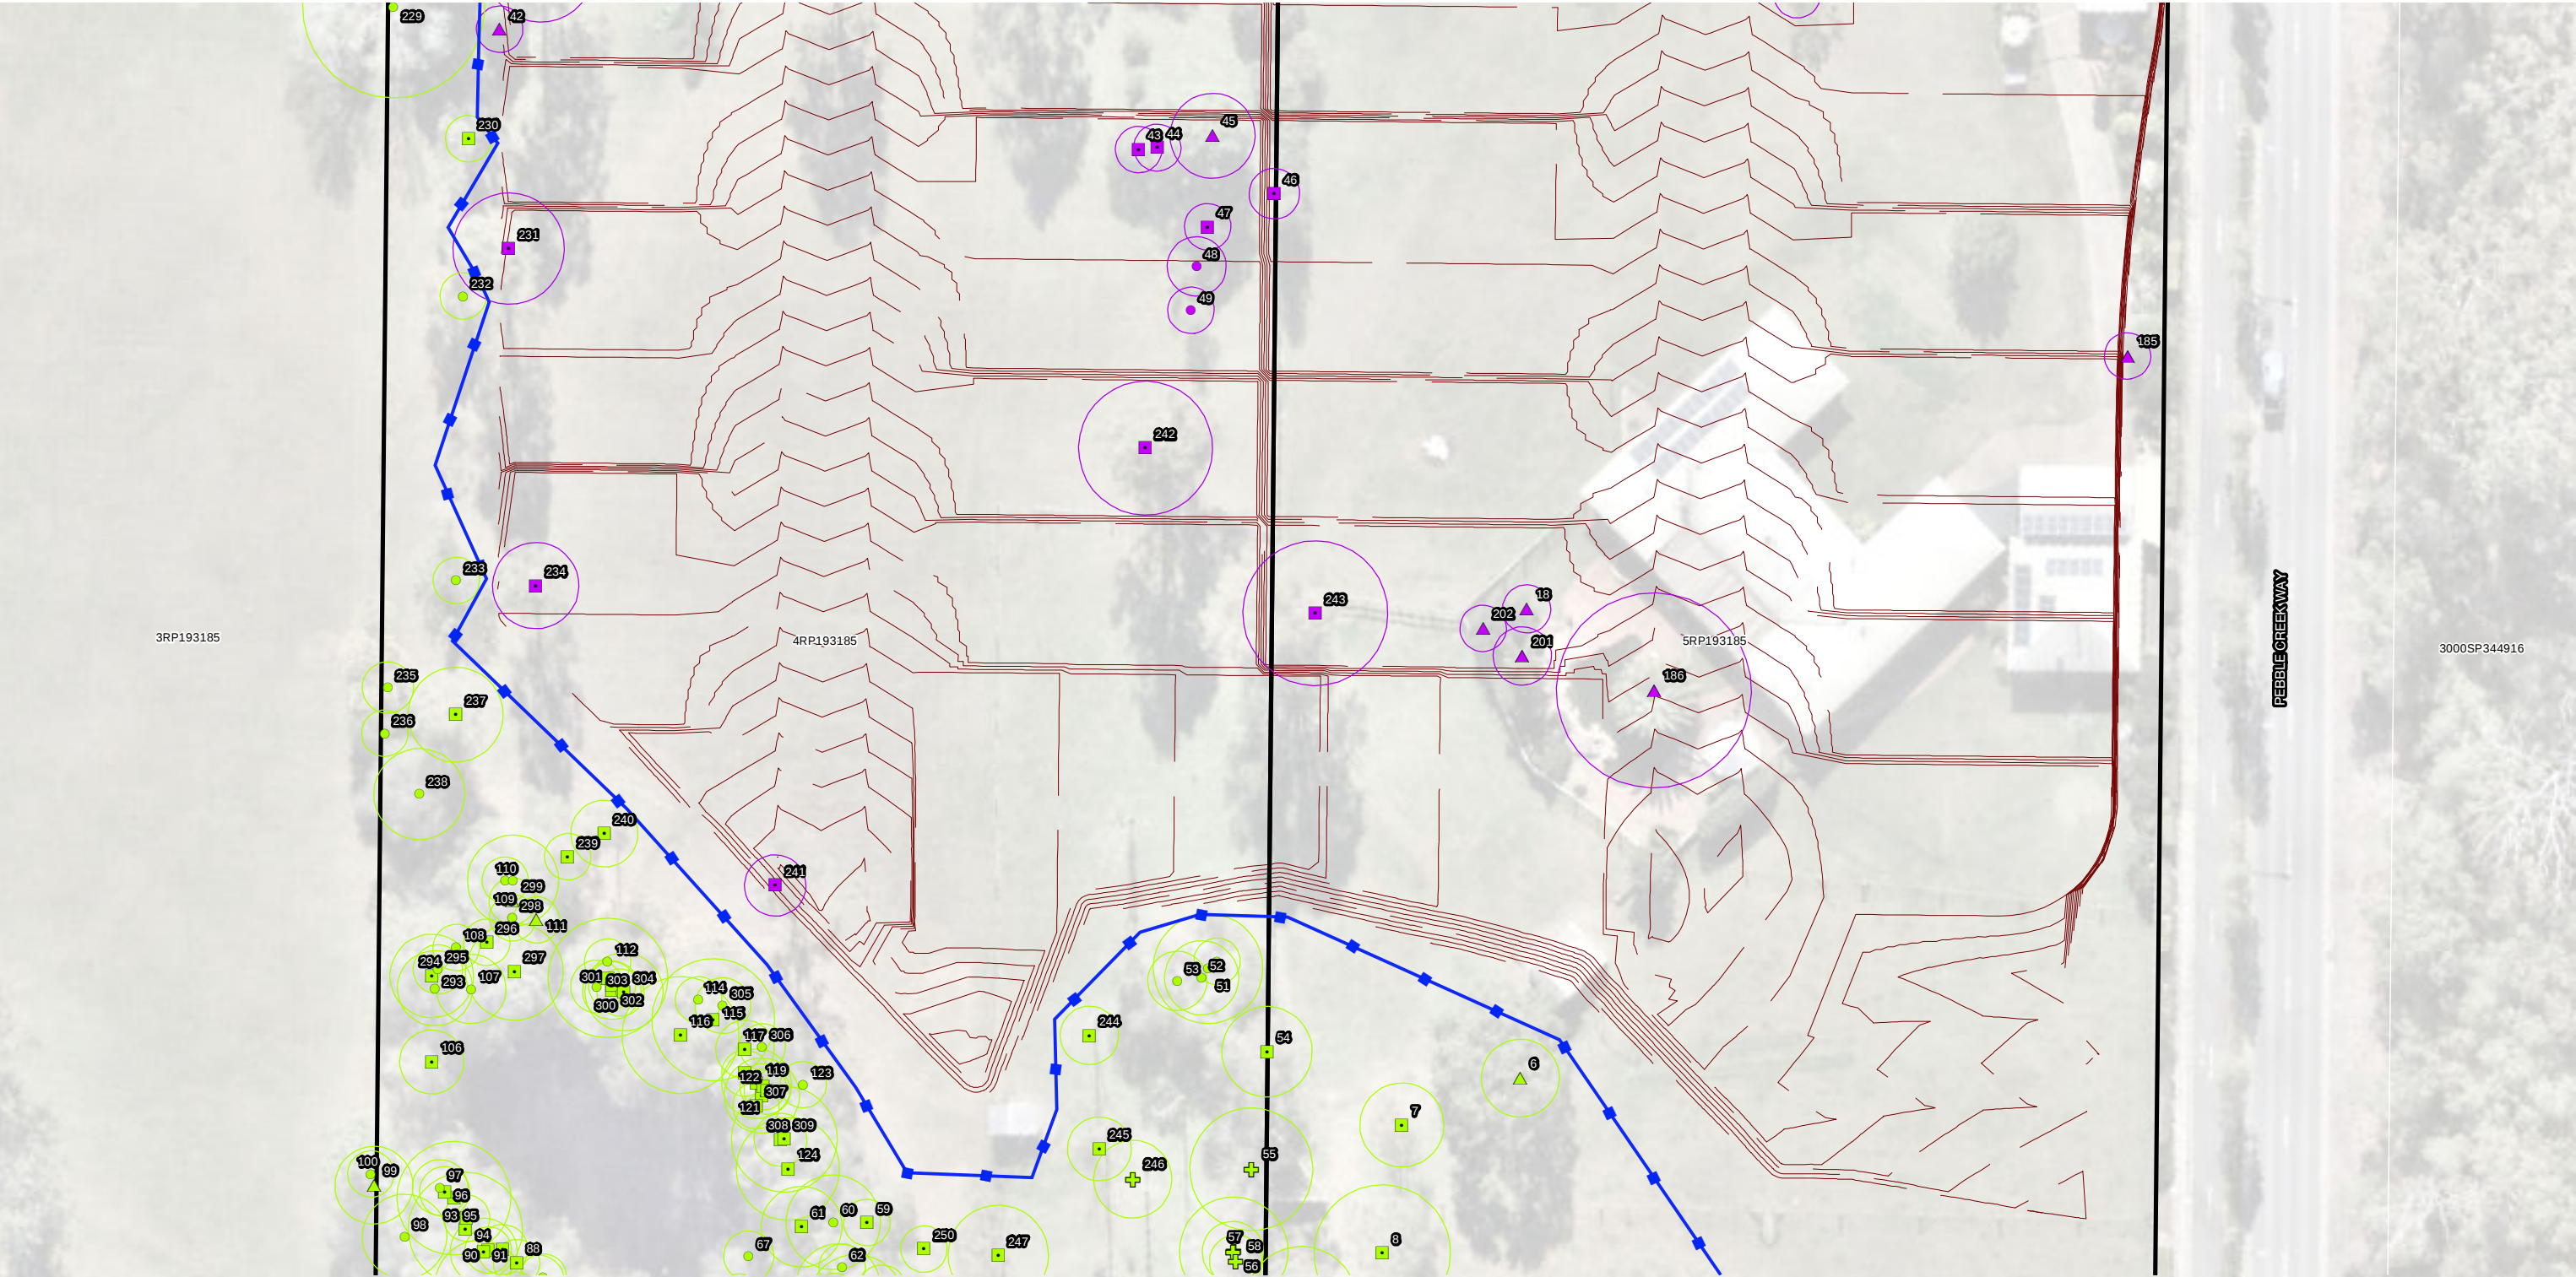

LEGEND

Introduced/Weed to Remove (with TPZ)

Native Tree to Remove (with TPZ)

Non-juvenile Koala Habitat Tree to Remove (with TPZ)

Dead Tree (stag) to Retain (with TPZ)

Introduced/Weed to Retain (with TPZ)

Native Tree to Retain (with TPZ)

Non-juvenile Koala Habitat Tree to Retain (with TPZ)

QLD DCDB

Site DCDB

Tree Protection Fencing

Design Contours

Stockpile Location (Indicative)

AMENDMENTS		DESCRIPTION	DRAWN	CHECKED
ISSUE	DATE			
A	28/07/2025	CLIENT DRAFT	LS	AR

CLIENT
DALEFORD PROPERTY
PTY LTD

PROJECT
MOUNTAIN RIDGE ROAD

DRAWING TITLE
VEGETATION
MANAGEMENT PLAN

DRAWING NO.
12508 E 06 VMP A



APPENDIX A - Tree Schedule - 12508 Mountain Ridge Road, south Maclean (Daleford Property Pty Ltd) Date: 2025/07/28																															
Specimen Details											Canopy Condition Details							Trunk Condition Details					Fauna Details and Habitat Value						Additional Details		
Tree ID	Botanical Name	Common Name	Trunk DBH (mm)	Additional Trunks DBH (mm)	Total DBH (mm) [AS 4970-2009]	Trunk Circumference (cm) [AS 4970-2009]	Height (m)	Spread (m)	Tree Protection Zone (m)	Structural Root Zone (m)	Canopy Form	Spreading	Thinning	Die-Back	Epicormic Growth	Lopped	Canopy Health	Leaning	Vines	Trunk Damage	Fire Damage	Trunk Health	Scats	Scratches	Hollows	Nest	Termite Nest	Habitat Value	Retention	Additional Notes	
1	<i>Araucaria cunninghamii</i>	Hoop Pine	160		160	50	12.0	4.0	2.0	1.5	Regular	-	-	-	-	-	Typical	-	-	-	-	Typical	-	-	-	-	-	-	Remove		
2	<i>Araucaria cunninghamii</i>	Hoop Pine	190		190	60	13.0	4.0	2.3	1.6	Regular	-	-	-	-	-	Typical	-	Native	-	-	Typical	-	-	-	-	-	-	Remove		
3	<i>Eucalyptus tereticornis</i>	Forest Red Gum	1600		1600	503	25.0	22.0	15.0	4.0	Regular	-	-	-	-	-	Typical	-	-	-	-	Typical	-	-	-	-	-	-	Remove		
4	<i>Alphitonia excelsa</i>	Soap Tree	100		100	31	9.0	4.0	2.0	1.3	Regular	-	-	-	-	-	Poor	-	-	-	-	Typical	-	-	-	-	-	-	Remove		
5	<i>Eucalyptus tereticornis</i>	Forest Red Gum	340		340	107	12.0	5.0	4.1	2.1	Regular	-	-	-	-	-	Typical	-	-	-	-	Typical	-	-	-	-	-	-	Remove		
6	<i>Corymbia torelliana</i>	Cadaghi	280		280	88	15.0	12.0	3.4	1.9	Regular	-	-	-	-	-	Typical	-	-	Trunk Dmg.	-	Typical	-	-	-	-	-	-	Retain		
7	<i>Eucalyptus tereticornis</i>	Forest Red Gum	250	170	302	95	10.0	5.0	3.6	2.0	Regular	-	-	-	-	-	Typical	-	-	-	-	Typical	-	-	-	-	-	-	Retain		
8	<i>Eucalyptus tereticornis</i>	Forest Red Gum	490		490	154	17.0	7.0	5.9	2.5	Regular	-	-	-	-	-	Typical	-	-	-	-	Typical	-	-	-	-	-	-	Retain		
18	<i>Rhaphiolepis indica</i>	Indian Hawthorn	100	60 80 100	173	54	5.0	3.0	2.1	1.6	Regular	-	-	-	-	-	Typical	-	-	-	-	Typical	-	-	-	-	-	-	Remove		
19	<i>Corymbia intermedia</i>	Pink Bloodwood	250	230	340	107	18.0	7.0	4.1	2.1	Regular	-	-	-	-	-	Typical	-	-	-	-	Typical	-	-	-	-	-	-	Remove		
20	<i>Acacia disparrima</i>	Hickory Wattle	170		170	53	13.0	4.0	2.0	1.6	Regular	-	-	-	-	-	Typical	-	-	-	-	Typical	-	-	-	-	-	-	Remove		
21	<i>Eucalyptus tereticornis</i>	Forest Red Gum	250		250	79	20.0	9.0	3.0	1.8	Regular	-	-	-	-	-	Typical	-	-	-	-	Typical	-	-	-	-	-	-	Remove		
22	<i>Jacaranda mimosifolia</i>	Jacaranda	120	80 80 80 80 130	239	75	8.0	7.0	2.9	1.8	Regular	-	-	-	-	-	Typical	-	-	-	-	Typical	-	-	-	-	-	-	Remove		
23	<i>Grevillea robusta</i>	Silky Oak	210	130	247	78	7.0	5.0	3.0	1.8	Regular	-	-	-	-	-	Typical	-	-	-	-	Typical	-	-	-	-	-	-	Remove		
24	<i>Syzygium paniculatum</i>	Magenta Cherry	160		160	50	9.0	5.0	2.0	1.5	Regular	-	-	-	-	-	Typical	-	-	-	-	Typical	-	-	-	-	-	-	Remove		
25	<i>Melaleuca bracteata</i>	Black Tea Tree	140		140	44	8.0	4.0	2.0	1.4	Regular	-	-	-	-	-	Typical	-	-	-	-	Typical	-	-	-	-	-	-	Remove		
26	<i>Melaleuca viminalis</i>	Weeping Bottlebrush	120	140 110 120 120	274	86	8.0	4.0	3.3	1.9	Regular	-	-	-	-	-	Typical	-	Native	-	-	Typical	-	-	-	-	-	-	Remove		
27	<i>Syzygium paniculatum</i>	Magenta Cherry	90	90 60 40	146	46	8.0	3.0	2.0	1.5	Regular	-	-	-	-	-	Typical	-	-	-	-	Typical	-	-	-	-	-	-	Remove		
28	<i>Melaleuca styphelioides</i>	Prickly-leaved Tea Tree	200	80	215	68	8.0	5.0	2.6	1.7	Regular	-	-	-	-	-	Typical	-	-	-	-	Typical	-	-	-	-	-	-	Remove		
29	<i>Melaleuca viminalis</i>	Weeping Bottlebrush	160	120 70	212	67	9.0	5.0	2.5	1.7	Regular	-	-	-	-	-	Typical	-	-	-	-	Typical	-	-	-	-	-	-	Remove		
30	<i>Syzygium paniculatum</i>	Magenta Cherry	100	90 120 80	197	62	9.0	5.0	2.4	1.7	Regular	-	-	-	-	-	Typical	-	-	-	-	Typical	-	-	-	-	-	-	Remove		
31	<i>Beaucarnea recurvata</i>	Ponytail Palm	100		100	31	3.0	2.0	2.0	1.3	Regular	-	-	-	-	-	Typical	-	-	-	-	Typical	-	-	-	-	-	-	Remove		
32	<i>Eucalyptus tereticornis</i>	Forest Red Gum	480		480	151	17.0	6.0	5.8	2.4	Regular	-	-	-	-	-	Typical	-	-	-	-	Typical	-	-	-	-	-	-	Remove		
33	<i>Melaleuca styphelioides</i>	Prickly-leaved Tea Tree	150	200 220 250	416	131	15.0	6.0	5.0	2.3	Regular	-	-	-	-	-	Typical	-	-	-	-	Typical	-	-	-	-	-	-	Retain		
34	<i>Murraya paniculata</i>	Mock Orange	40	40 40 40 40 40 40 40 40 40 40 40 40 40 40 40	155	49	5.0	5.0	2.0	1.5	Regular	-	-	-	-	-	Typical	-	-	-	-	Typical	-	-	-	-	-	-	Retain		
35	<i>Melaleuca bracteata</i>	Black Tea Tree	100	90 90 90 80 70 60	222	70	6.0	4.0	2.7	1.8	Regular	-	-	-	-	-	Typical	-	-	-	-	Typical	-	-	-	-	-	-	Retain		
36	<i>Grevillea robusta</i>	Silky Oak	100		100	31	13.0	2.0	2.0	1.3	Regular	-	-	Die-back	-	-	Poor	Minor	-	-	-	-	Typical	-	-	-	-	-	-	Remove	
37	<i>Grevillea robusta</i>	Silky Oak	120		120	38	4.0	4.0	2.0	1.4	Regular	-	-	-	-	-	Typical	-	-	-	-	Typical	-	-	-	-	-	-	Remove		
38	<i>Eucalyptus tereticornis</i>	Forest Red Gum	360	290	462	145	19.0	9.0	5.5	2.4	Regular	-	-	-	-	-	Typical	-	-	-	-	Typical	-	-	-	Small	-	-	Remove		
39	<i>Eucalyptus tereticornis</i>	Forest Red Gum	260		260	82	13.0	5.0	3.1	1.9	Regular	-	-	-	-	-	Typical	-	-	-	-	Typical	-	-	-	-	-	-	Remove		
40	<i>Eucalyptus tereticornis</i>	Forest Red Gum	270		270	85	14.0	6.0	3.2	1.9	Regular	-	-	-	-	-	Typical	-	Introduced	-	-	Typical	-	-	-	-	-	-	Remove		
41	<i>Eucalyptus tereticornis</i>	Forest Red Gum	390		390	123	20.0	10.0	4.7	2.2	Regular	-	-	-	-	-	Typical	-	-	-	-	Typical	-	-	-	-	-	-	Remove		
42	<i>Psidium cattleianum</i>	Strawberry Guava	100	80 70	146	46	5.0	4.0	2.0	1.5	Regular	-	-	-	-	-	Typical	-	-	-	-	Typical	-	-	-	-	-	-	Remove		



Specimen Details											Canopy Condition Details						Trunk Condition Details					Fauna Details and Habitat Value						Additional Details		
Tree ID	Botanical Name	Common Name	Trunk DBH (mm)	Additional Trunks DBH (mm)	Total DBH (mm) [AS 4970-2009]	Trunk Circumference (cm) [AS 4970-2009]	Height (m)	Spread (m)	Tree Protection Zone (m)	Structural Root Zone (m)	Canopy Form	Spreading	Thinning	Die-Back	Epicormic Growth	Lopped	Canopy Health	Leaning	Vines	Trunk Damage	Fire Damage	Trunk Health	Scats	Scratches	Hollows	Nest	Termite Nest	Habitat Value	Retention	Additional Notes
43	Melaleuca viminalis	Weeping Bottlebrush	70	70 70 70 50 50	157	49	6.0	4.0	2.0	1.5	Regular	-	-	-	-	-	Typical	-	-	-	-	Typical	-	-	-	-	-	-	Remove	
44	Melaleuca viminalis	Weeping Bottlebrush	110	80 100	169	53	9.0	4.0	2.0	1.6	Regular	-	-	-	-	-	Typical	-	-	-	-	Typical	-	-	-	-	-	-	Remove	
45	Syzygium jambos	Rose-apple	110	80 150 140 150 100	305	96	15.0	7.0	3.7	2.0	Regular	-	-	-	-	-	Typical	-	-	-	-	Typical	-	-	-	-	-	-	Remove	
46	Eucalyptus tereticornis	Forest Red Gum	100	110 100 30	182	57	10.0	5.0	2.2	1.6	Regular	-	-	-	-	-	Typical	-	-	Trunk Dmg.	-	Typical	-	-	-	-	-	-	Remove	
47	Melaleuca viminalis	Weeping Bottlebrush	90	90 50	137	43	5.0	4.0	2.0	1.4	Regular	-	-	-	-	-	Typical	-	-	-	-	Typical	-	-	-	-	-	-	Remove	
48	Grevillea robusta	Silky Oak	140	160	213	67	13.0	5.0	2.6	1.7	Regular	-	-	-	Epicormic	Lopped	Typical	-	-	-	-	Typical	-	-	-	-	-	-	Remove	
49	Banksia integrifolia	Coastal Banksia	110	40	117	37	7.0	4.0	2.0	1.3	Regular	-	-	-	-	-	Typical	-	-	-	-	Typical	-	-	-	-	-	-	Remove	
50	Acacia disparrima	Hickory Wattle	140		140	44	6.0	3.0	2.0	1.4	Regular	-	-	-	-	-	Typical	-	-	-	-	Typical	-	-	-	-	-	-	Retain	
51	Acacia disparrima	Hickory Wattle	170	110 100 180 140 80 130 170	394	124	15.0	9.0	4.7	2.2	Regular	-	-	-	-	-	Typical	-	-	-	-	Typical	-	-	-	-	-	-	Retain	
52	Acacia disparrima	Hickory Wattle	160	110 130 80 100	266	84	15.0	9.0	3.2	1.9	Regular	-	-	-	-	-	Typical	-	-	-	-	Typical	-	-	-	-	-	-	Retain	
53	Acacia disparrima	Hickory Wattle	160	140	213	67	15.0	6.0	2.6	1.7	Regular	-	-	-	-	-	Typical	-	-	-	-	Typical	-	-	-	-	-	-	Retain	
54	Eucalyptus tereticornis	Forest Red Gum	270	180	324	102	17.0	6.0	3.9	2.1	Regular	-	-	-	-	-	Typical	-	-	Trunk Dmg.	-	Typical	-	-	-	-	-	-	Retain	
55	Dead/Stag		370	240	441	139	15.0	9.0	5.3	2.3	Regular	-	-	-	-	-	Typical	-	-	-	-	Typical	-	-	-	-	-	-	Retain	
56	Dead/Stag		390		390	123	19.0	10.0	4.7	2.2	Regular	-	-	-	-	-	Typical	-	-	-	-	Typical	-	-	-	-	-	-	Retain	
57	Dead/Stag		220		220	69	19.0	5.0	2.6	1.8	Regular	-	-	-	-	-	Typical	-	-	-	-	Typical	-	-	-	-	-	-	Retain	
58	Dead/Stag		190		190	60	18.0	4.0	2.3	1.6	Regular	-	-	-	-	-	Typical	-	-	-	-	Typical	-	-	-	-	-	-	Retain	
59	Corymbia citriodora	Spotted Gum	120		120	38	13.0	3.0	2.0	1.4	Regular	-	-	-	-	-	Typical	-	-	-	-	Typical	-	-	-	-	-	-	Retain	
60	Acacia disparrima	Hickory Wattle	300	160	340	107	13.0	7.0	4.1	2.1	Regular	-	-	-	-	-	Typical	-	-	-	-	Typical	-	-	-	-	-	-	Retain	
61	Eucalyptus tereticornis	Forest Red Gum	290		290	91	18.0	5.0	3.5	2.0	Regular	-	-	-	-	-	Typical	-	-	-	-	Typical	-	-	-	-	-	-	Retain	
62	Acacia disparrima	Hickory Wattle	140		140	44	10.0	4.0	2.0	1.4	Regular	-	-	-	-	-	Typical	-	-	-	-	Typical	-	-	-	-	-	-	Retain	
67	Acacia disparrima	Hickory Wattle	180		180	57	10.0	6.0	2.2	1.6	Regular	-	-	Die-back	-	-	Typical	-	-	-	-	Typical	-	-	-	-	-	-	Retain	
84	Acacia disparrima	Hickory Wattle	140		140	44	10.0	4.0	2.0	1.4	Regular	-	-	Die-back	-	-	Poor	-	-	-	-	Typical	-	-	-	-	-	-	Retain	
88	Eucalyptus tereticornis	Forest Red Gum	130		130	41	15.0	3.0	2.0	1.4	Regular	-	-	-	-	-	Typical	-	-	-	-	Typical	-	-	-	-	-	-	Retain	
89	Eucalyptus tereticornis	Forest Red Gum	180		180	57	18.0	4.0	2.2	1.6	Regular	-	-	-	-	-	Typical	-	-	-	-	Typical	-	-	-	-	-	-	Retain	
90	Eucalyptus tereticornis	Forest Red Gum	150		150	47	15.0	3.0	2.0	1.5	Regular	-	-	-	-	-	Typical	-	-	-	-	Typical	-	-	-	-	-	-	Retain	
91	Eucalyptus tereticornis	Forest Red Gum	240		240	75	17.0	6.0	2.9	1.8	Regular	-	-	-	-	-	Typical	-	-	-	-	Typical	-	-	-	-	-	-	Retain	
93	Eucalyptus tereticornis	Forest Red Gum	410		410	129	17.0	9.0	4.9	2.3	Regular	-	-	-	-	-	Typical	-	-	-	-	Typical	-	-	-	-	-	-	Retain	
94	Eucalyptus tereticornis	Forest Red Gum	130		130	41	10.0	3.0	2.0	1.4	Regular	-	-	-	-	-	Typical	-	-	-	-	Typical	-	-	-	-	-	-	Retain	
95	Eucalyptus tereticornis	Forest Red Gum	380	150	409	128	17.0	9.0	4.9	2.3	Regular	-	-	-	-	-	Typical	-	Introduced	-	-	Typical	-	-	-	-	-	-	Retain	
96	Eucalyptus tereticornis	Forest Red Gum	180		180	57	16.0	5.0	2.2	1.6	Regular	-	-	-	-	-	Typical	-	-	-	-	Typical	-	-	-	-	-	-	Retain	
97	Acacia disparrima	Hickory Wattle	200		200	63	11.0	7.0	2.4	1.7	Regular	-	-	-	-	-	Typical	-	-	-	-	Typical	-	-	-	-	-	-	Retain	
98	Acacia disparrima	Hickory Wattle	140	200 180	303	95	10.0	7.0	3.6	2.0	Regular	-	-	-	-	-	Typical	-	-	-	-	Typical	-	-	-	-	-	-	Retain	
99	Pinus elliotii	Slash Pine	280		280	88	17.0	5.0	3.4	1.9	Regular	-	-	-	-	-	Typical	-	-	-	-	Typical	-	-	-	-	-	-	Retain	
100	Acacia concurrens	Black Wattle	100		100	31	4.0	3.0	2.0	1.3	Regular	-	-	-	-	-	Typical	-	-	-	-	Typical	-	-	-	-	-	-	Retain	
106	Eucalyptus tereticornis	Forest Red Gum	230		230	72	17.0	6.0	2.8	1.8	Regular	-	-	-	-	-	Typical	-	-	-	-	Typical	-	-	-	-	-	-	Retain	
107	Acacia disparrima	Hickory Wattle	180	140 100	249	78	10.0	6.0	3.0	1.8	Regular	-	-	Die-back	-	-	Typical	-	-	Trunk Dmg.	-	Typical	-	-	-	-	-	-	Retain	



Specimen Details											Canopy Condition Details						Trunk Condition Details					Fauna Details and Habitat Value						Additional Details		
Tree ID	Botanical Name	Common Name	Trunk DBH (mm)	Additional Trunks DBH (mm)	Total DBH (mm) [AS 4970-2009]	Trunk Circumference (cm) [AS 4970-2009]	Height (m)	Spread (m)	Tree Protection Zone (m)	Structural Root Zone (m)	Canopy Form	Spreading	Thinning	Die-Back	Epicormic Growth	Lopped	Canopy Health	Leaning	Vines	Trunk Damage	Fire Damage	Trunk Health	Scats	Scratches	Hollows	Nest	Termite Nest	Habitat Value	Retention	Additional Notes
108	Acacia concurrens	Black Wattle	150		150	47	9.0	6.0	2.0	1.5	Regular	-	-	-	-	-	Typical	-	-	-	-	Typical	-	-	-	-	-	-	Retain	
109	Acacia disparrima	Hickory Wattle	130		130	41	15.0	5.0	2.0	1.4	Regular	-	-	-	-	-	Typical	-	-	-	-	Typical	-	-	-	-	-	-	Retain	
110	Acacia disparrima	Hickory Wattle	260	200	328	103	15.0	7.0	3.9	2.1	Regular	-	-	-	-	-	Typical	-	-	Trunk Dmg.	-	Typical	-	-	-	-	-	-	Retain	
111	Corymbia torelliana	Cadaghi	150		150	47	14.0	5.0	2.0	1.5	Regular	-	-	-	-	-	Typical	-	-	-	-	Typical	-	-	-	-	-	-	Retain	
112	Acacia concurrens	Black Wattle	100		100	31	10.0	4.0	2.0	1.3	Regular	-	-	-	-	-	Typical	-	-	-	-	Typical	-	-	-	-	-	-	Retain	
113	Eucalyptus tereticornis	Forest Red Gum	430		430	135	16.0	5.0	5.2	2.3	Regular	-	-	-	-	-	Typical	-	-	-	-	Typical	-	-	-	-	-	-	Retain	
114	Acacia concurrens	Black Wattle	150		150	47	9.0	6.0	2.0	1.5	Regular	-	-	-	-	-	Typical	-	Introduced	-	-	Typical	-	-	-	-	-	-	Retain	
115	Eucalyptus tereticornis	Forest Red Gum	440		440	138	21.0	9.0	5.3	2.3	Regular	-	-	-	-	-	Typical	-	-	-	-	Typical	-	-	-	-	-	-	Retain	
116	Eucalyptus tereticornis	Forest Red Gum	420		420	132	22.0	10.0	5.0	2.3	Regular	-	-	-	-	-	Typical	-	-	-	-	Typical	-	-	-	-	-	-	Retain	
117	Eucalyptus tereticornis	Forest Red Gum	210		210	66	17.0	5.0	2.5	1.7	Regular	-	-	-	-	-	Typical	-	-	-	-	Typical	-	-	-	-	-	-	Retain	
118	Eucalyptus tereticornis	Forest Red Gum	100		100	31	15.0	2.0	2.0	1.3	Regular	-	-	-	-	-	Typical	-	-	-	-	Typical	-	-	-	-	-	-	Retain	
119	Eucalyptus tereticornis	Forest Red Gum	250		250	79	18.0	4.0	3.0	1.8	Regular	-	-	-	-	-	Typical	-	-	-	-	Typical	-	-	-	-	-	-	Retain	
120	Eucalyptus tereticornis	Forest Red Gum	270		270	85	17.0	4.0	3.2	1.9	Regular	-	-	-	-	-	Typical	-	-	-	-	Typical	-	-	-	-	-	-	Retain	
121	Eucalyptus tereticornis	Forest Red Gum	160		160	50	13.0	3.0	2.0	1.5	Regular	-	-	-	-	-	Typical	-	-	-	-	Typical	-	-	-	-	-	-	Retain	
122	Eucalyptus tereticornis	Forest Red Gum	120		120	38	8.0	3.0	2.0	1.4	Regular	-	-	-	-	-	Typical	-	-	-	-	Typical	-	-	-	-	-	-	Retain	
123	Acacia concurrens	Black Wattle	120		120	38	7.0	4.0	2.0	1.4	Regular	-	-	-	-	-	Typical	-	-	-	-	Typical	-	-	-	-	-	-	Retain	
124	Eucalyptus tereticornis	Forest Red Gum	370		370	116	20.0	9.0	4.4	2.2	Regular	-	-	-	-	-	Typical	-	-	-	-	Typical	-	-	-	-	-	-	Retain	
177	Allocasuarina littoralis	Black She-oak	210		210	66	10.0	5.0	2.5	1.7	Regular	-	-	-	-	-	Typical	-	-	-	-	Typical	-	-	-	-	-	-	Remove	
178	Allocasuarina littoralis	Black She-oak	180		180	57	11.0	6.0	2.2	1.6	Regular	-	-	-	-	-	Typical	-	-	-	-	Typical	-	-	-	-	-	-	Remove	
179	Araucaria cunninghamii	Hoop Pine	220		220	69	12.0	7.0	2.6	1.8	Regular	-	-	-	-	-	Typical	-	-	-	-	Typical	-	-	-	-	-	-	Remove	
180	Corymbia torelliana	Cadaghi	250		250	79	11.0	5.0	3.0	1.8	Regular	-	-	-	-	-	Typical	-	-	-	-	Typical	-	-	-	-	-	-	Remove	
181	Tipuana tipu	Tipuana	200		200	63	7.0	6.0	2.4	1.7	Regular	-	-	-	-	-	Typical	-	-	-	-	Typical	-	-	-	-	-	-	Remove	
182	Tipuana tipu	Tipuana	270		270	85	7.0	6.0	3.2	1.9	Regular	-	-	-	-	-	Typical	-	-	-	-	Typical	-	-	-	-	-	-	Remove	
183	Celtis sinensis	Chinese celtis	150		150	47	6.0	4.0	2.0	1.5	Regular	-	-	-	-	-	Typical	-	-	-	-	Typical	-	-	-	-	-	-	Remove	
184	Jacaranda mimosifolia	Jacaranda	100		100	31	6.0	5.0	2.0	1.3	Regular	-	-	-	-	-	Typical	-	-	-	-	Typical	-	-	-	-	-	-	Remove	
185	Magnolia grandiflora	Southern Magnolia	100		100	31	5.0	3.0	2.0	1.3	Regular	-	-	-	-	-	Typical	-	-	-	-	Typical	-	-	-	-	-	-	Remove	
186	Phoenix canariensis	Canary Island Date Palm	700		700	220	7.0	7.0	8.4	2.8	Regular	-	-	-	-	-	Typical	-	-	-	-	Typical	-	-	-	-	-	-	Remove	
201	Syagrus romanzoffiana	Cocos Palm	210		210	66	7.0	3.0	2.5	1.7	Regular	-	-	-	-	-	Typical	-	-	-	-	Typical	-	-	-	-	-	-	Remove	
202	Rhaphiolepis indica	Indian Hawthorn	100	100	141	44	5.0	5.0	2.0	1.5	Regular	-	-	-	-	-	Typical	-	-	-	-	Typical	-	-	-	-	-	-	Remove	
203	Yucca aloifolia	Yucca	150		150	47	4.0	2.0	2.0	1.5	Regular	-	-	-	-	-	Typical	-	-	-	-	Typical	-	-	-	-	-	-	Remove	
204	Acacia disparrima	Hickory Wattle	230	200 140 170	376	118	8.0	6.0	4.5	2.2	Regular	-	-	-	-	-	Typical	-	-	-	-	Typical	-	-	-	-	-	-	Remove	
205	Jacaranda mimosifolia	Jacaranda	130	110	170	53	6.0	5.0	2.0	1.6	Regular	-	-	-	-	-	Typical	-	-	-	-	Typical	-	-	-	-	-	-	Remove	
206	Acacia disparrima	Hickory Wattle	260	230 230 140	439	138	9.0	8.0	5.3	2.3	Regular	-	-	-	-	-	Typical	-	-	-	-	Typical	-	-	-	-	-	-	Remove	
207	Jacaranda mimosifolia	Jacaranda	150	110 140	233	73	6.0	5.0	2.8	1.8	Regular	-	-	-	-	-	Typical	-	-	-	-	Typical	-	-	-	-	-	-	Remove	
208	Jacaranda mimosifolia	Jacaranda	120		120	38	6.0	5.0	2.0	1.4	Regular	-	-	-	-	-	Typical	-	-	-	-	Typical	-	-	-	-	-	-	Remove	
209	Waterhousia floribunda	Weeping Lillypilly	100		100	31	8.0	4.0	2.0	1.3	Regular	-	-	-	-	-	Typical	-	-	-	-	Typical	-	-	-	-	-	-	Retain	



Specimen Details											Canopy Condition Details						Trunk Condition Details					Fauna Details and Habitat Value						Additional Details		
Tree ID	Botanical Name	Common Name	Trunk DBH (mm)	Additional Trunks DBH (mm)	Total DBH (mm) [AS 4970-2009]	Trunk Circumference (cm) [AS 4970-2009]	Height (m)	Spread (m)	Tree Protection Zone (m)	Structural Root Zone (m)	Canopy Form	Spreading	Thinning	Die-Back	Epicormic Growth	Lopped	Canopy Health	Leaning	Vines	Trunk Damage	Fire Damage	Trunk Health	Scats	Scratches	Hollows	Nest	Termite Nest	Habitat Value	Retention	Additional Notes
210	Waterhousia floribunda	Weeping Lillypilly	100		100	31	8.0	6.0	2.0	1.3	Regular	-	-	-	-	-	Typical	-	-	-	-	Typical	-	-	-	-	-	-	Retain	
211	Grevillea robusta	Silky Oak	130		130	41	5.0	4.0	2.0	1.4	Regular	-	-	-	-	-	Typical	-	-	-	-	Typical	-	-	-	-	-	-	Retain	
212	Dypsis decaryi	Triangle Palm	660		660	207	4.0	4.0	7.9	2.8	Regular	-	-	-	-	-	Typical	-	-	-	-	Typical	-	-	-	-	-	-	Remove	
213	Eucalyptus tereticornis	Forest Red Gum	250		250	79	12.0	5.0	3.0	1.8	Regular	-	-	-	-	-	Typical	-	-	-	-	Typical	-	-	-	-	-	-	Retain	
214	Eucalyptus tereticornis	Forest Red Gum	340		340	107	10.0	6.0	4.1	2.1	Regular	-	-	-	-	-	Typical	-	-	-	-	Typical	-	-	-	-	-	-	Retain	
215	Melaleuca linariifolia	Snow In Summer	280	190	338	106	6.0	4.0	4.1	2.1	Regular	-	-	-	-	-	Typical	-	-	-	-	Typical	-	-	-	-	-	-	Remove	
216	Melaleuca linariifolia	Snow In Summer	160	160	226	71	4.0	2.0	2.7	1.8	Regular	-	-	-	-	-	Typical	-	-	-	-	Typical	-	-	-	-	-	-	Remove	
217	Melaleuca linariifolia	Snow In Summer	160	100 110 110 110	268	84	4.0	3.0	3.2	1.9	Regular	-	-	-	-	-	Typical	-	-	-	-	Typical	-	-	-	-	-	-	Remove	
218	Melaleuca linariifolia	Snow In Summer	240	230 230 230 110	478	150	8.0	5.0	5.7	2.4	Regular	-	-	-	-	-	Typical	-	-	-	-	Typical	-	-	-	-	-	-	Remove	
219	Melaleuca viminalis	Weeping Bottlebrush	100		100	31	5.0	5.0	2.0	1.3	Regular	-	-	-	-	-	Typical	-	-	-	-	Typical	-	-	-	-	-	-	Retain	
220	Eucalyptus caleyi	Drooping Ironbark	110		110	35	8.0	7.0	2.0	1.3	Regular	-	-	-	-	-	Typical	-	-	-	-	Typical	-	-	-	-	-	-	Retain	
221	Eucalyptus tereticornis	Forest Red Gum	400		400	126	14.0	7.0	4.8	2.3	Regular	-	-	-	-	-	Typical	-	-	-	-	Typical	-	-	-	-	-	-	Retain	
222	Eucalyptus tereticornis	Forest Red Gum	240	170	294	92	15.0	9.0	3.5	2.0	Regular	-	-	-	-	-	Typical	-	-	-	-	Typical	-	-	-	-	-	-	Retain	
223	Acacia disparrima	Hickory Wattle	140		140	44	6.0	5.0	2.0	1.4	Regular	-	-	-	-	-	Typical	-	-	-	-	Typical	-	-	-	-	-	-	Retain	
224	Eucalyptus tereticornis	Forest Red Gum	510		510	160	16.0	11.0	6.1	2.5	Regular	-	-	-	-	-	Typical	-	-	-	-	Typical	-	-	-	-	-	-	Remove	
225	Waterhousia floribunda	Weeping Lillypilly	190		190	60	6.0	5.0	2.3	1.6	Regular	-	-	-	-	-	Typical	-	-	-	-	Typical	-	-	-	-	-	-	Remove	
226	Cupaniopsis anacardioides	Tuckeroo	100		100	31	6.0	5.0	2.0	1.3	Regular	-	-	-	-	-	Typical	-	-	-	-	Typical	-	-	-	-	-	-	Remove	
227	Eucalyptus tereticornis	Forest Red Gum	360		360	113	16.0	11.0	4.3	2.2	Regular	-	-	-	-	-	Typical	-	-	-	-	Typical	-	-	-	-	-	-	Remove	
228	Eucalyptus tereticornis	Forest Red Gum	240		240	75	14.0	5.0	2.9	1.8	Regular	-	-	-	-	-	Typical	-	-	-	-	Typical	-	-	-	-	-	-	Remove	
229	Acacia disparrima	Hickory Wattle	450	300 300 210	653	205	10.0	9.0	7.8	2.8	Regular	-	-	-	-	-	Typical	-	-	-	-	Typical	-	-	-	-	-	-	Retain	
230	Eucalyptus caleyi	Drooping Ironbark	100		100	31	7.0	3.0	2.0	1.3	Regular	-	-	-	-	-	Typical	-	-	-	-	Typical	-	-	-	-	-	-	Retain	
231	Eucalyptus tereticornis	Forest Red Gum	400		400	126	16.0	13.0	4.8	2.3	Regular	-	-	-	-	-	Typical	-	-	-	-	Typical	-	-	-	-	-	-	Remove	
232	Allocasuarina littoralis	Black She-oak	120		120	38	7.0	5.0	2.0	1.4	Regular	-	-	-	-	-	Typical	-	-	-	-	Typical	-	-	-	-	-	-	Retain	
233	Grevillea robusta	Silky Oak	110	100	149	47	4.0	3.0	2.0	1.5	Regular	-	-	-	-	-	Typical	-	-	-	-	Typical	-	-	-	-	-	-	Retain	
234	Eucalyptus tereticornis	Forest Red Gum	310		310	97	11.0	6.0	3.7	2.0	Regular	-	-	-	-	-	Typical	-	-	-	-	Typical	-	-	-	-	-	-	Remove	
235	Acacia leiocalyx	Early-flowering Black Wattle	140	120	184	58	7.0	6.0	2.2	1.6	Regular	-	-	-	-	-	Typical	-	-	-	-	Typical	-	-	-	-	-	-	Retain	
236	Acacia leiocalyx	Early-flowering Black Wattle	100		100	31	6.0	5.0	2.0	1.3	Regular	-	-	-	-	-	Typical	-	-	-	-	Typical	-	-	-	-	-	-	Retain	
237	Eucalyptus tereticornis	Forest Red Gum	200	200 190	341	107	16.0	7.0	4.1	2.1	Regular	-	-	-	-	-	Typical	-	-	-	-	Typical	-	-	-	-	-	-	Retain	
238	Acacia disparrima	Hickory Wattle	240	180 130	327	103	9.0	7.0	3.9	2.1	Regular	-	-	-	-	-	Typical	-	-	-	-	Typical	-	-	-	-	-	-	Retain	
239	Eucalyptus tereticornis	Forest Red Gum	150		150	47	14.0	3.0	2.0	1.5	Regular	-	-	-	-	-	Typical	-	-	-	-	Typical	-	-	-	-	-	-	Retain	
240	Eucalyptus tereticornis	Forest Red Gum	240		240	75	13.0	7.0	2.9	1.8	Regular	-	-	-	-	-	Typical	-	-	-	-	Typical	-	-	-	-	-	-	Retain	
241	Eucalyptus tereticornis	Forest Red Gum	220		220	69	15.0	10.0	2.6	1.8	Regular	-	-	-	-	-	Typical	-	-	-	-	Typical	-	-	-	-	-	-	Remove	
242	Eucalyptus tereticornis	Forest Red Gum	310	260 260	481	151	17.0	11.0	5.8	2.4	Regular	-	-	-	-	-	Typical	-	-	-	-	Typical	-	-	-	-	-	-	Remove	
243	Eucalyptus tereticornis	Forest Red Gum	520		520	163	15.0	13.0	6.2	2.5	Regular	-	-	-	-	-	Typical	-	-	-	-	Typical	-	-	-	-	-	-	Remove	
244	Eucalyptus tereticornis	Forest Red Gum	210		210	66	11.0	5.0	2.5	1.7	Regular	-	-	-	-	-	Typical	-	-	-	-	Typical	-	-	-	-	-	-	Retain	
245	Eucalyptus tereticornis	Forest Red Gum	230		230	72	17.0	5.0	2.8	1.8	Regular	-	-	-	-	-	Typical	-	-	-	-	Typical	-	-	-	-	-	-	Retain	



Specimen Details											Canopy Condition Details						Trunk Condition Details					Fauna Details and Habitat Value						Additional Details		
Tree ID	Botanical Name	Common Name	Trunk DBH (mm)	Additional Trunks DBH (mm)	Total DBH (mm) [AS 4970-2009]	Trunk Circumference (cm) [AS 4970-2009]	Height (m)	Spread (m)	Tree Protection Zone (m)	Structural Root Zone (m)	Canopy Form	Spreading	Thinning	Die-Back	Epicormic Growth	Lopped	Canopy Health	Leaning	Vines	Trunk Damage	Fire Damage	Trunk Health	Scats	Scratches	Hollows	Nest	Termite Nest	Habitat Value	Retention	Additional Notes
246	Dead/Stag		280		280	88	12.0	8.0	3.4	1.9	Regular	-	-	-	-	-	Typical	-	-	-	-	Typical	-	-	-	-	-	-	Retain	
247	Eucalyptus tereticornis	Forest Red Gum	360		360	113	17.0	12.0	4.3	2.2	Regular	-	-	-	-	-	Typical	-	-	-	-	Typical	-	-	-	-	-	-	Retain	
250	Eucalyptus tereticornis	Forest Red Gum	120		120	38	7.0	2.0	2.0	1.4	Regular	-	-	-	-	-	Typical	-	-	-	-	Typical	-	-	-	-	-	-	Retain	
293	Acacia disparrima	Hickory Wattle	210	120 120	270	85	6.0	6.0	3.2	1.9	Regular	-	-	-	-	-	Typical	-	-	-	-	Typical	-	-	-	-	-	-	Retain	
294	Eucalyptus tereticornis	Forest Red Gum	300		300	94	17.0	9.0	3.6	2.0	Regular	-	-	-	-	-	Typical	-	-	-	-	Typical	-	-	-	-	-	-	Retain	
295	Acacia disparrima	Hickory Wattle	130	120	177	56	6.0	5.0	2.1	1.6	Regular	-	-	-	-	-	Typical	-	-	-	-	Typical	-	-	-	-	-	-	Retain	
296	Eucalyptus tereticornis	Forest Red Gum	130		130	41	11.0	3.0	2.0	1.4	Regular	-	-	-	-	-	Typical	-	-	-	-	Typical	-	-	-	-	-	-	Retain	
297	Eucalyptus tereticornis	Forest Red Gum	350		350	110	18.0	9.0	4.2	2.1	Regular	-	-	-	-	-	Typical	-	-	-	-	Typical	-	-	-	-	-	-	Retain	
298	Acacia disparrima	Hickory Wattle	150		150	47	10.0	5.0	2.0	1.5	Regular	-	-	-	-	-	Typical	-	-	-	-	Typical	-	-	-	-	-	-	Retain	
299	Corymbia torelliana	Cadaghi	100		100	31	8.0	2.0	2.0	1.3	Regular	-	-	-	-	-	Typical	-	-	-	-	Typical	-	-	-	-	-	-	Retain	
300	Acacia disparrima	Hickory Wattle	190		190	60	11.0	8.0	2.3	1.6	Regular	-	-	-	-	-	Typical	-	-	-	-	Typical	-	-	-	-	-	-	Retain	
301	Eucalyptus tereticornis	Forest Red Gum	210		210	66	18.0	5.0	2.5	1.7	Regular	-	-	-	-	-	Typical	-	-	-	-	Typical	-	-	-	-	-	-	Retain	
302	Eucalyptus tereticornis	Forest Red Gum	170		170	53	15.0	5.0	2.0	1.6	Regular	-	-	-	-	-	Typical	-	-	-	-	Typical	-	-	-	-	-	-	Retain	
303	Acacia disparrima	Hickory Wattle	170		170	53	5.0	5.0	2.0	1.6	Regular	-	-	-	-	-	Typical	-	-	-	-	Typical	-	-	-	-	-	-	Retain	
304	Eucalyptus tereticornis	Forest Red Gum	280		280	88	17.0	9.0	3.4	1.9	Regular	-	-	-	-	-	Typical	-	-	-	-	Typical	-	-	-	-	-	-	Retain	
305	Acacia leiocalyx	Early-flowering Black Wattle	200		200	63	8.0	7.0	2.4	1.7	Regular	-	-	-	-	-	Typical	-	-	-	-	Typical	-	-	-	-	-	-	Retain	
306	Acacia disparrima	Hickory Wattle	160		160	50	5.0	5.0	2.0	1.5	Regular	-	-	-	-	-	Typical	-	-	-	-	Typical	-	-	-	-	-	-	Retain	
307	Corymbia intermedia	Pink Bloodwood	110		110	35	8.0	2.0	2.0	1.3	Regular	-	-	-	-	-	Typical	-	-	-	-	Typical	-	-	-	-	-	-	Retain	
308	Eucalyptus tereticornis	Forest Red Gum	190		190	60	13.0	7.0	2.3	1.6	Regular	-	-	-	-	-	Typical	Major	-	-	-	Typical	-	-	-	-	-	-	Retain	
309	Eucalyptus tereticornis	Forest Red Gum	380		380	119	15.0	9.0	4.6	2.2	Regular	-	-	-	-	-	Typical	Major	-	-	-	Typical	-	-	-	-	-	-	Retain	

