


TELSTRA ANTENNA CONFIGURATION TABLE

ANTENNA No	ANTENNA TYPE & SIZE H x W x D	ANTENNA STATUS	ANTENNA HEIGHT C/L A.G.L.	ANTENNA BEARING (°T)	SECTOR NO. & SYSTEM
A1	ARGUS CPX310R PANEL ANTENNA 2630 x 300 x 115mm	PROPOSED	25.0m	80°	S1: WCDMA850 S1: WCDMA850
A2	ARGUS CPX310R PANEL ANTENNA 2630 x 300 x 115mm	PROPOSED	25.0m	230°	S2: WCDMA850 S2: WCDMA850
A3	ARGUS CPX310R PANEL ANTENNA 2630 x 300 x 115mm	PROPOSED	25.0m	330°	S3: WCDMA850 S3: WCDMA850
A4	ARGUS CPX310R PANEL ANTENNA 2630 x 300 x 115mm	FUTURE	25.0m	80°	
A5	ARGUS CPX310R PANEL ANTENNA 2630 x 300 x 115mm	FUTURE	25.0m	230°	
A6	ARGUS CPX310R PANEL ANTENNA 2630 x 300 x 115mm	FUTURE	25.0m	330°	
A7	ARGUS NPX310R PANEL ANTENNA 1330 x 160 x 95mm	FUTURE	25.0m	80°	
A8	ARGUS NPX310R PANEL ANTENNA 1330 x 160 x 95mm	FUTURE	25.0m	230°	
A9	ARGUS NPX310R PANEL ANTENNA 1330 x 160 x 95mm	FUTURE	25.0m	330°	
A10	ARGUS NPX310R PANEL ANTENNA 1330 x 160 x 95mm	FUTURE	25.0m	80°	
A11	ARGUS NPX310R PANEL ANTENNA 1330 x 160 x 95mm	FUTURE	25.0m	230°	
A12	ARGUS NPX310R PANEL ANTENNA 1330 x 160 x 95mm	FUTURE	25.0m	330°	

NOTES:-


- ALL ACCESS POINTS ON THE STRUCTURE MUST BE BIRD PROOFED AS PER EXTERNAL PLANT POLICY 003615.
- FOR EME SIGNS NOTATED #X REFER TO 005486 FOR DETAILS.
- THIS DRAWING SET IS A PRELIMINARY DRAWING ONLY AND IS ISSUED FOR COMMENT. IT IS NOT A DETAILED SURVEY / STRUCTURAL DRAWING AND THEREFORE COULD BE SUBJECT TO CHANGE.
- ALL FOOTING TYPES ARE INDICATIVE ONLY AND ARE SUBJECT TO GEOTECHNICAL INVESTIGATION AND DESIGN.

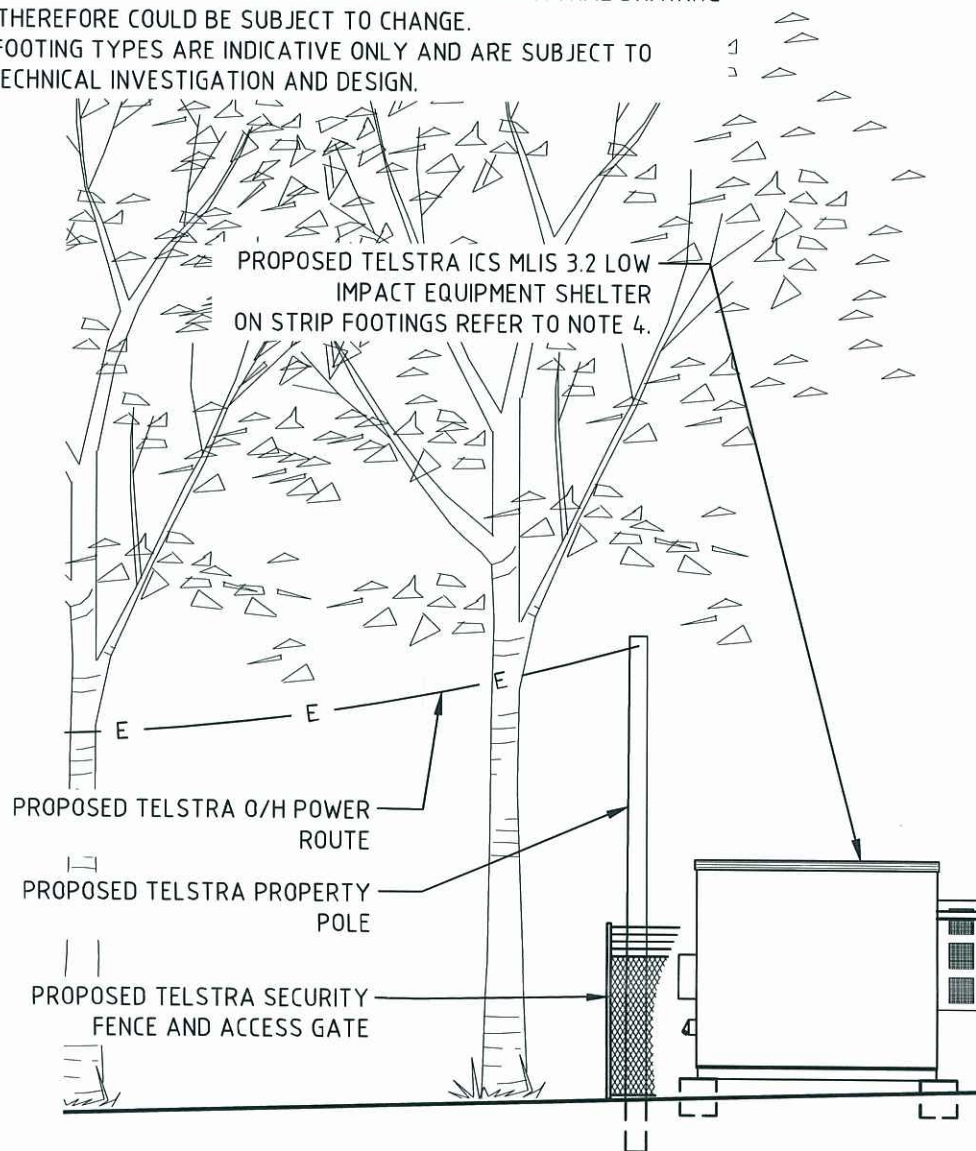

PLANS AND DOCUMENTS referred to in the PDA APPROVAL

31 MAY 2013

MEDQ

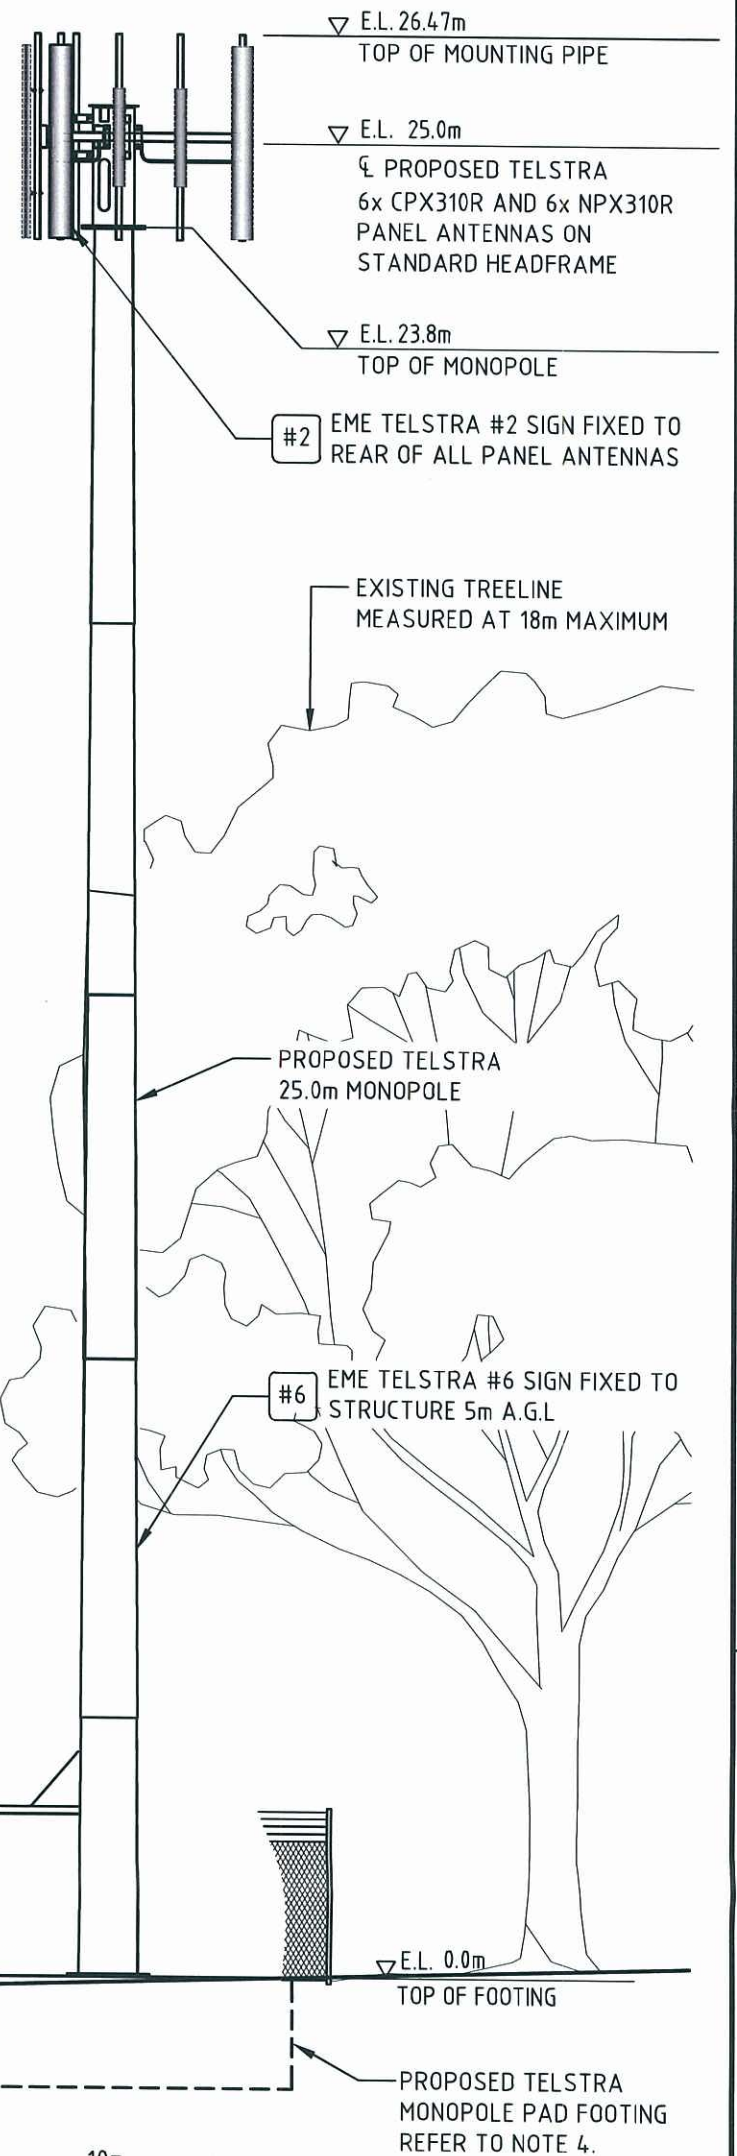

PRELIMINARY

aurecon

Aurecon Australia Pty Ltd ABN 54 005 139 873 Telephone: +61 7 3173 8000
32 Turbot Street (Locked Bag 331) Brisbane Facsimile: +61 7 3173 8001
Queensland 4001 Australia Email: brisbane@aurecongroup.com

A person using Aurecon drawings and other data accepts the risk of:
1. Using the drawings and other data in electronic form without requesting and checking them for accuracy against the original hard copy versions.
2. Using the drawings or other data for any purpose not agreed to in writing by Aurecon.

ORDER	DRAWN	CHKD	AMENDMENT	EXAM	APPD	DATE	ISS
4001691	CB	MR	PRELIMINARY ISSUE 70744238W002a	IM	JH	14.12.10	1
4001691	ODC	MR	REVISED TO OWNERS COMMENT 70744238W002a	IM	JH	31.03.11	2
4001691	SAA	IM	PRELIMINARY ISSUE (REVISED ACCESS) 70744238W002a	RA	IM	27.06.12	3

© Telstra Corporation Limited ABN 33 051 775 556 All rights reserved.

Telstra

MOBILE NETWORK SITE 196070
NEW BEITH
SITE ELEVATION
NEW BEITH RD NEW BEITH QLD 4124

DWG NO. Q109968

SHT NO. S3 INDEX

DO NOT SCALE

DIMENSIONS IN

