


REFER TO SHEETS 2 & 3 FOR LAYOUT OF VOLUMETRIC
LOTS 9 & 10 ON GROUND LEVEL & BASEMENT LEVELS

Note
The lots, areas and boundaries shown on this plan are derived
from registered survey plan SP 224042.
The final format of the Volumetric Subdivision Plan will comply
with the requirements of the Registrar of Titles and may differ
from the format shown on this plan.
The subdivision is subject to approval by the Urban Land
Development Authority.
Any contract of sale referring to this plan should make provision
for these possible changes.

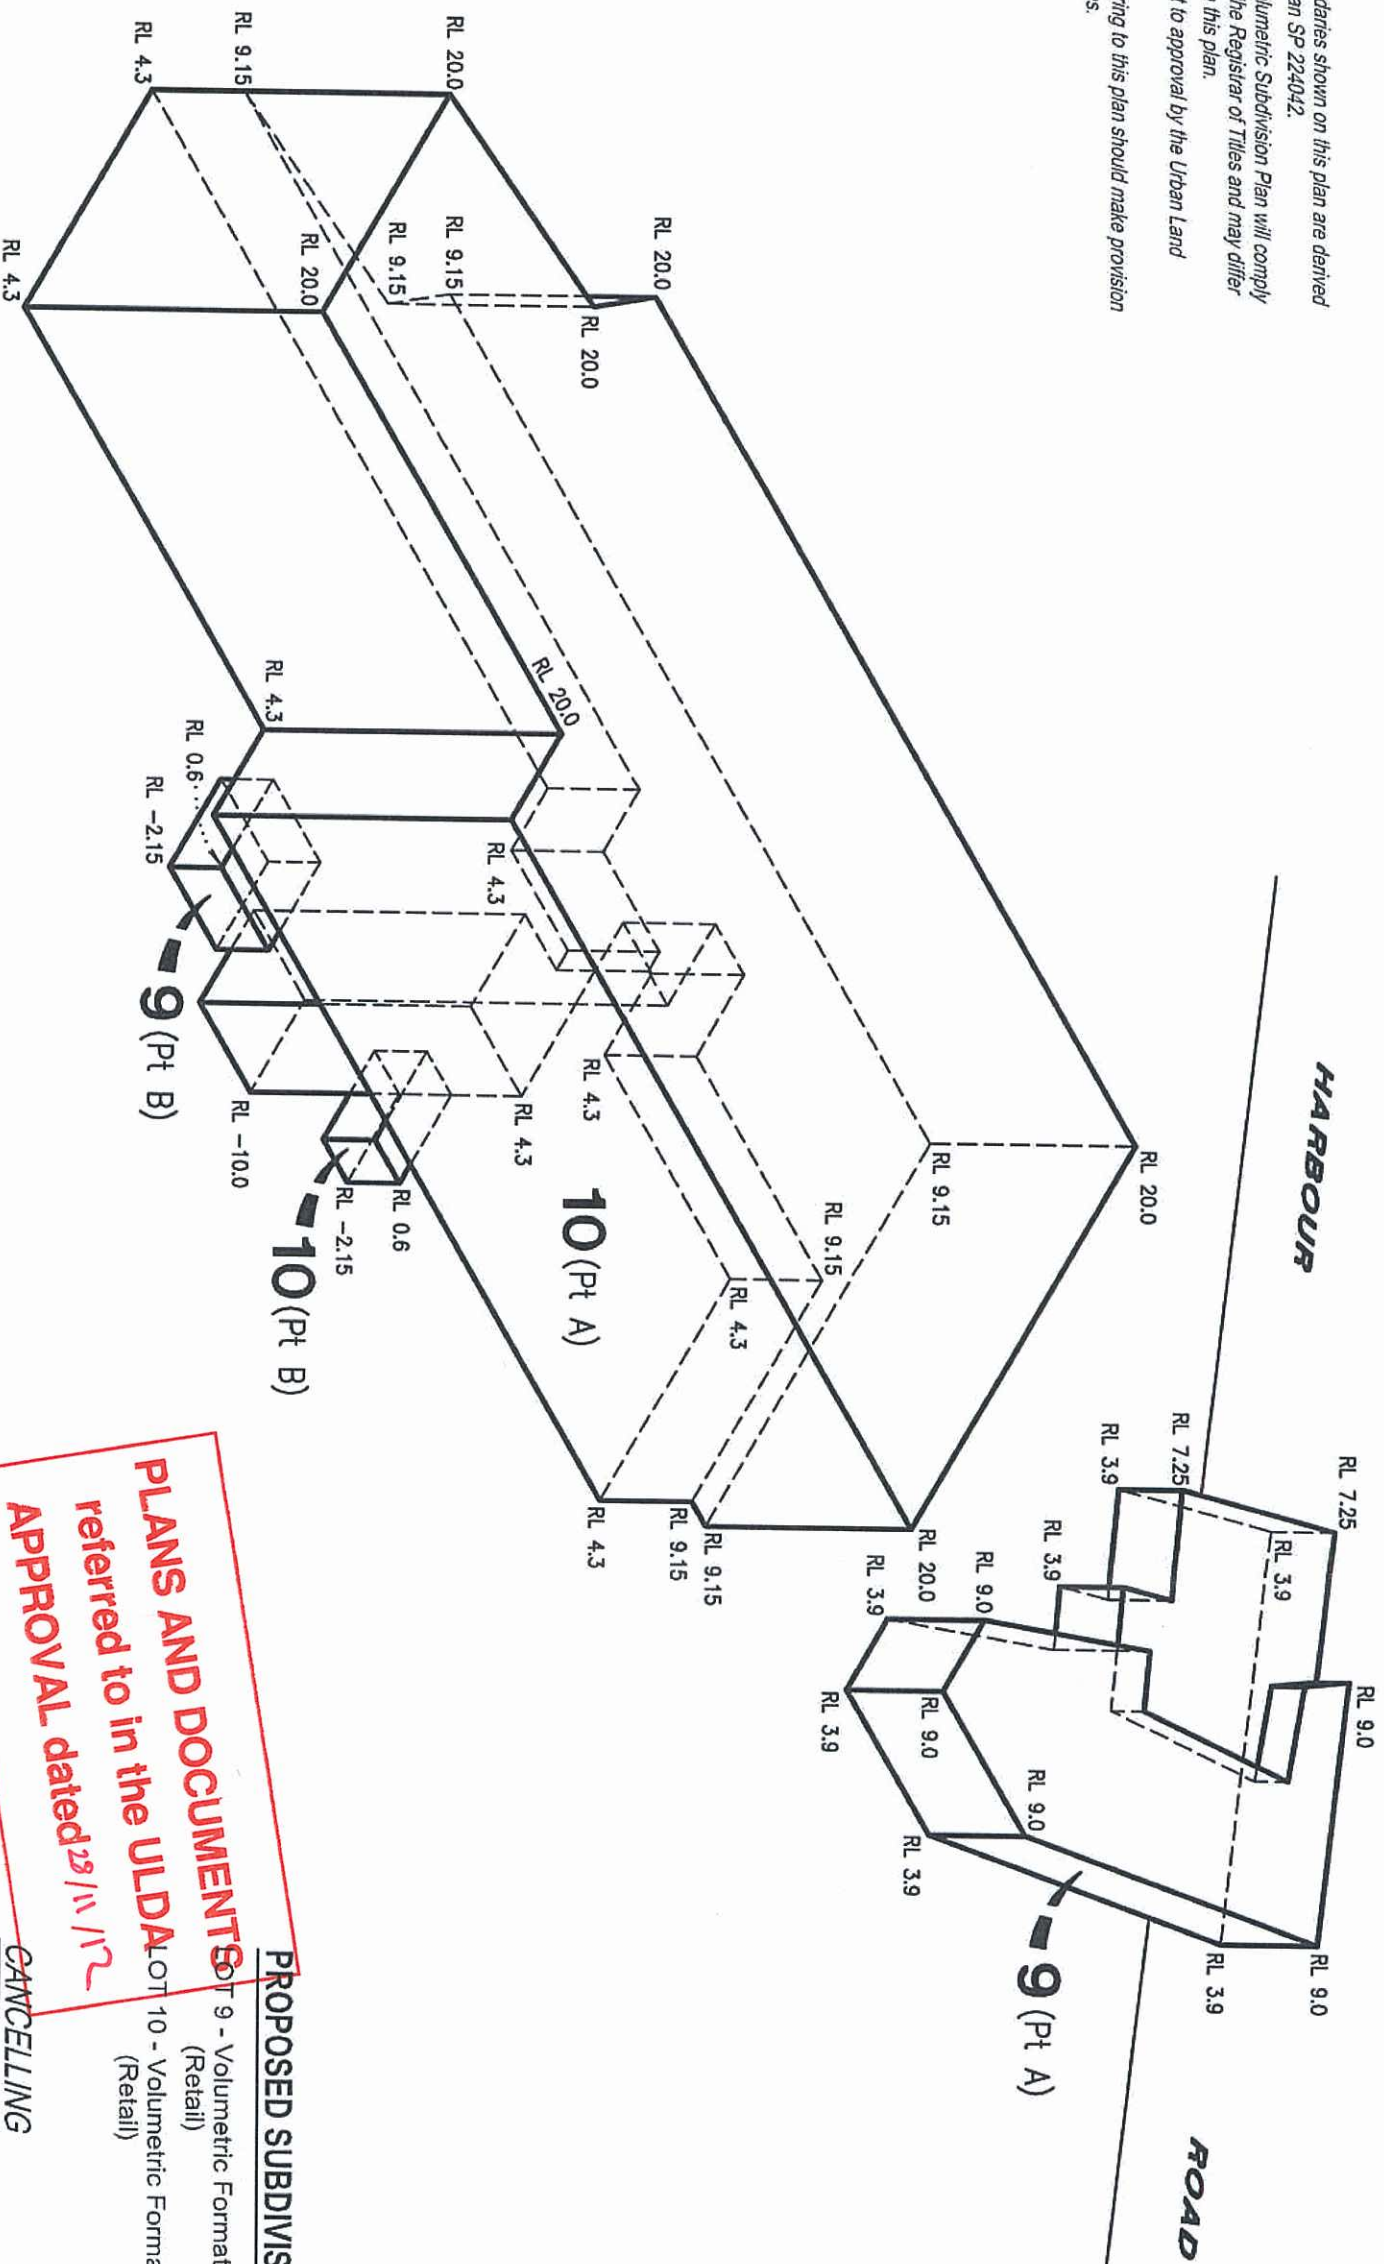

PROPOSED SUBDIVISION - SP 248905
LOT 9 - Volumetric Format Lot
(Retail)
LOT 10 - Volumetric Format Lot
(Retail)
PLANS AND DOCUMENTS
referred to in the ULDA
APPROVAL dated 23/11/12
CANCELLING
Lot 5 on SP 224042

RPS


NOT TO SCALE

PROPOSED VOLUMETRIC SUBDIVISION

SHEET 1

HAMILTON HARBOUR - RETAIL

Note
 The lots, areas and boundaries shown on this plan are derived from registered survey plan SP 224042.
 The final format of the Volumetric Subdivision Plan will comply with the requirements of the Registrar of Titles and may differ from the format shown on this plan.
 The subdivision is subject to approval by the Urban Land Development Authority.
 Any contract of sale referring to this plan should make provision for these possible changes.

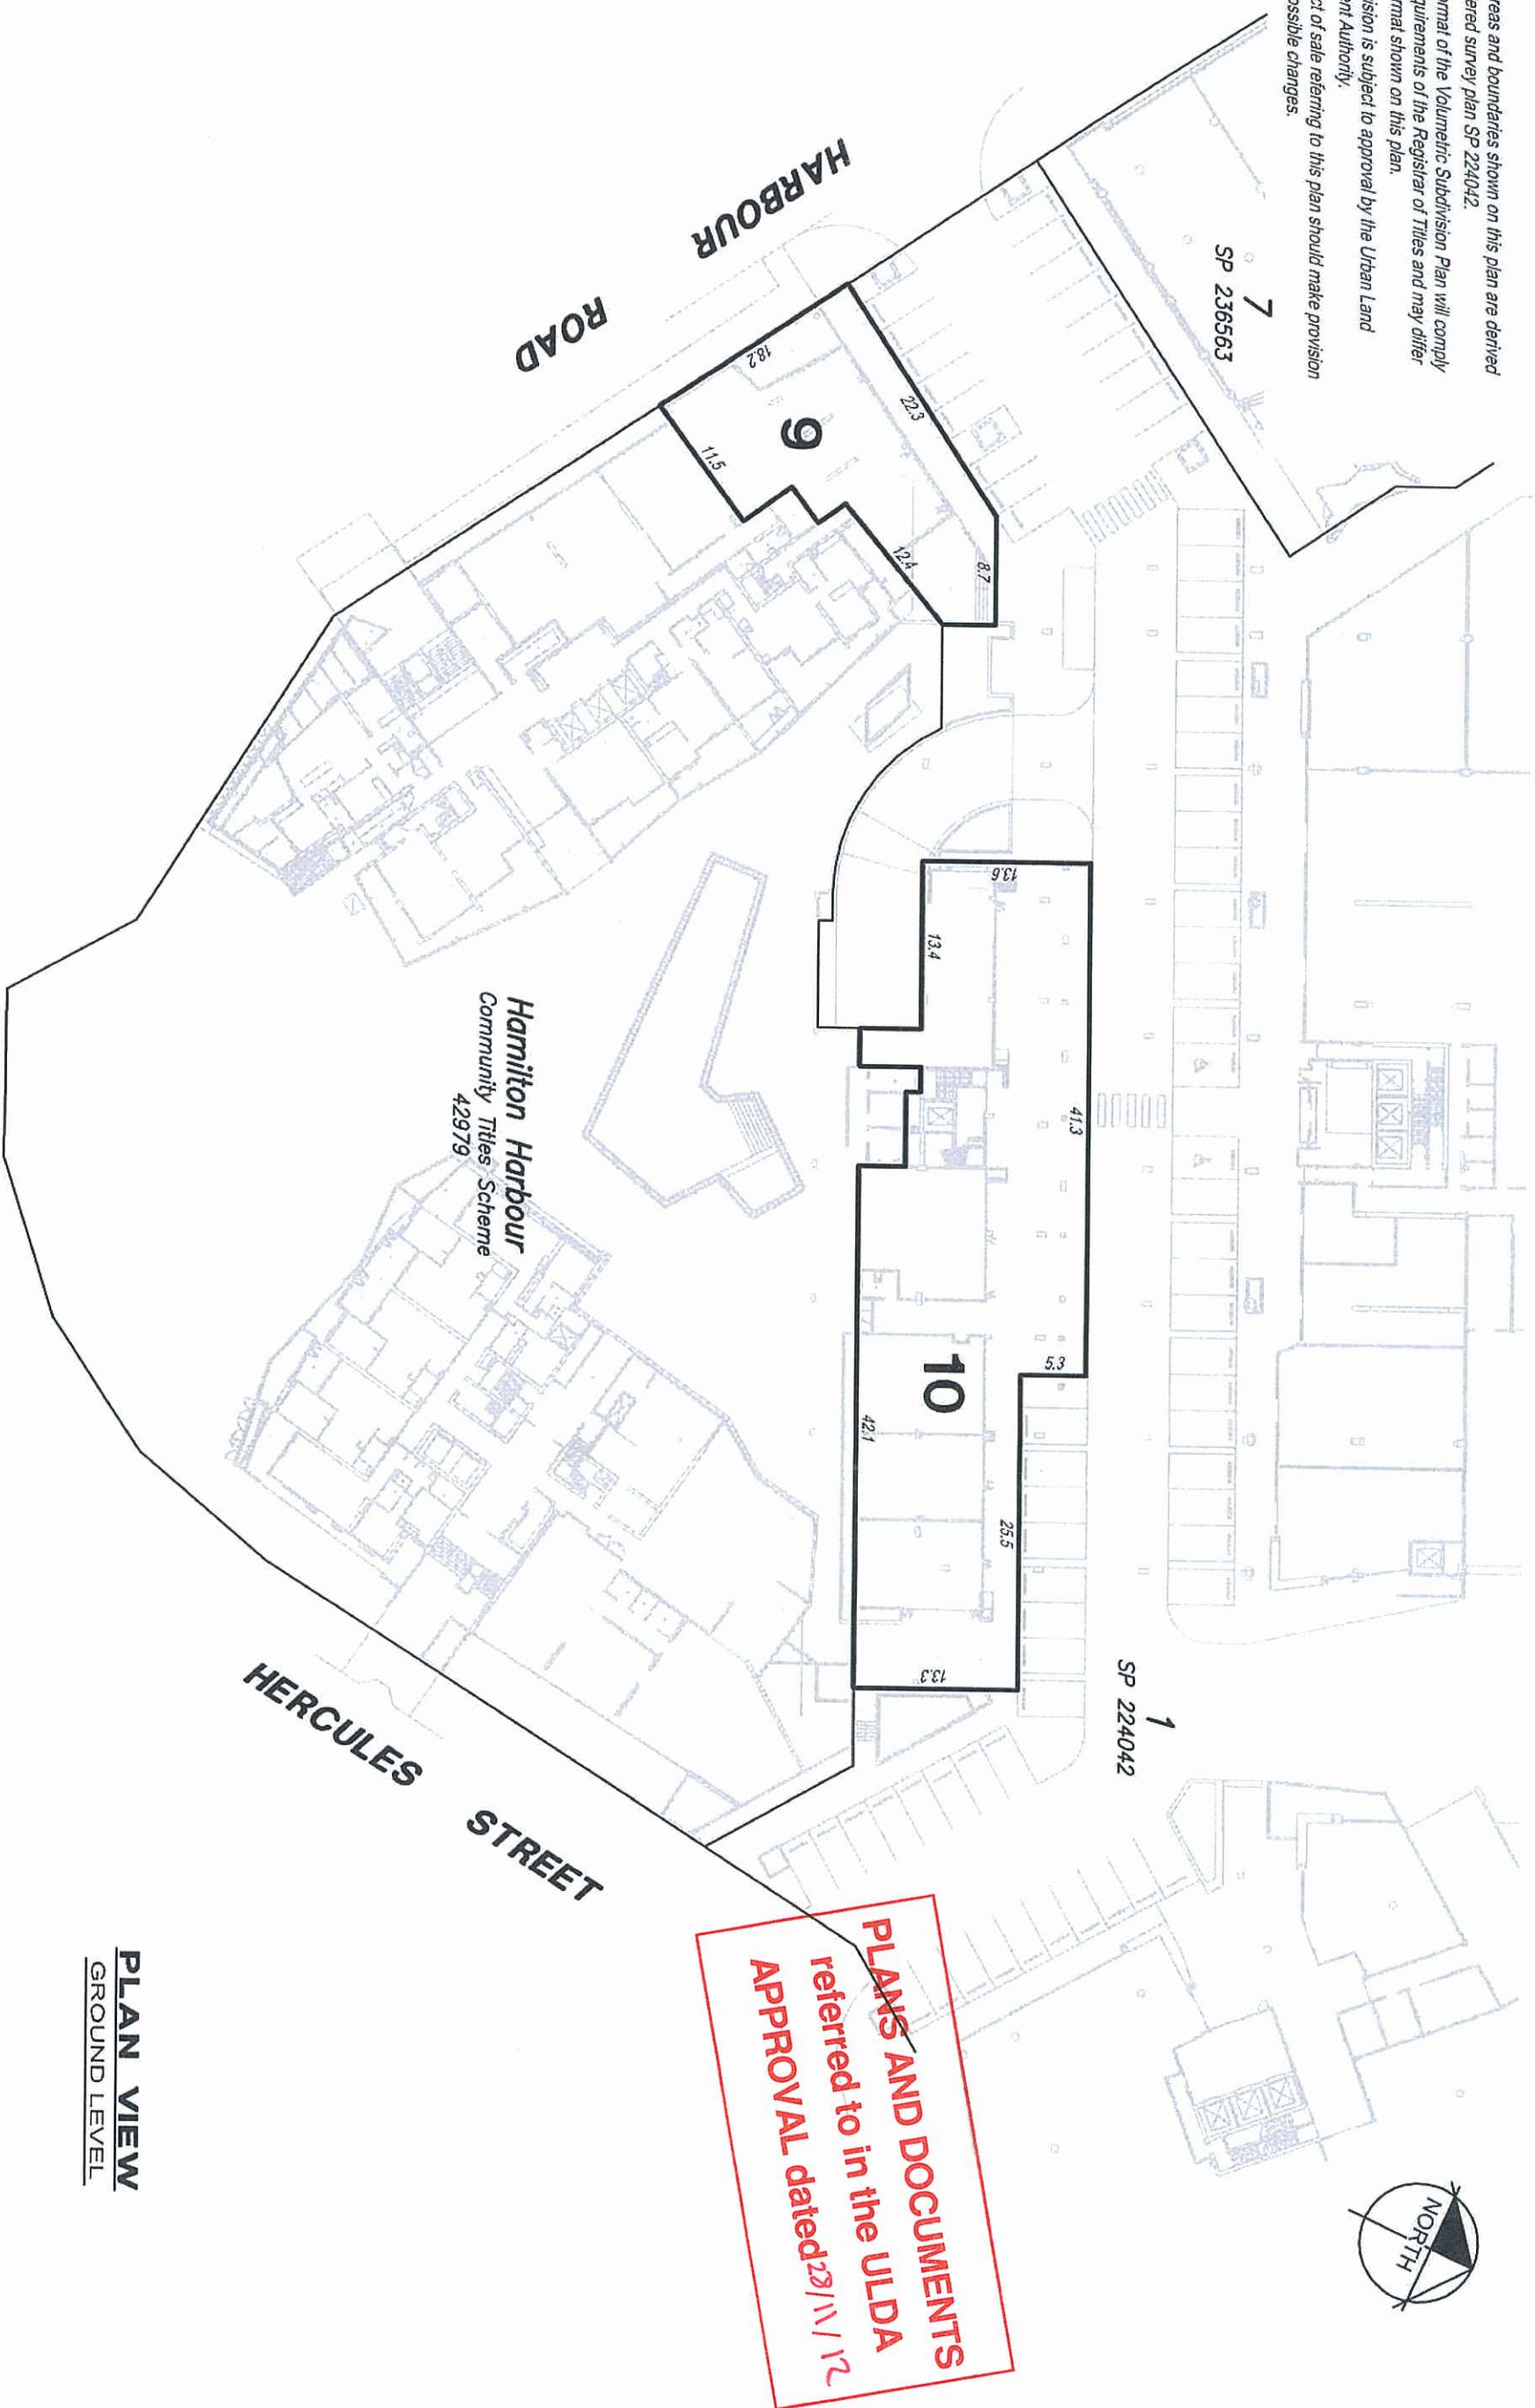

PLAN VIEW
 GROUND LEVEL

RPS


SCALE 1 : 500 @ A3
 0 5 10 15 20 25

DATE : 28 SEPT 2012 DWG NAME : 22151-RETAIL-VOL DWG # 22151-41/2A


PROPOSED VOLUMETRIC SUBDIVISION

SHEET 2

HAMILTON HARBOUR - RETAIL

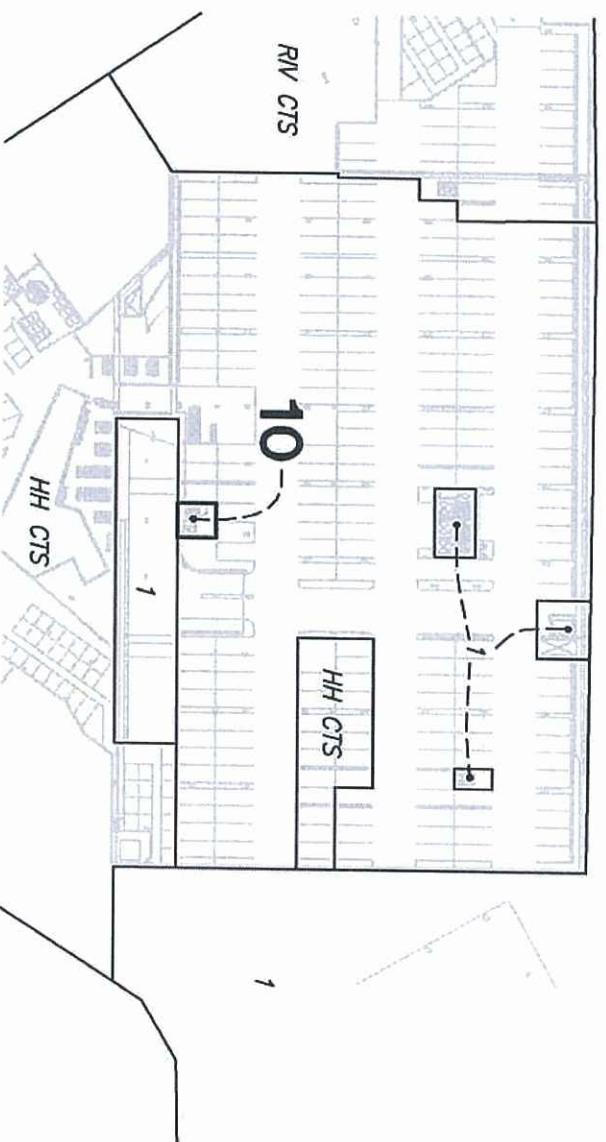


BASEMENT LEVEL 1

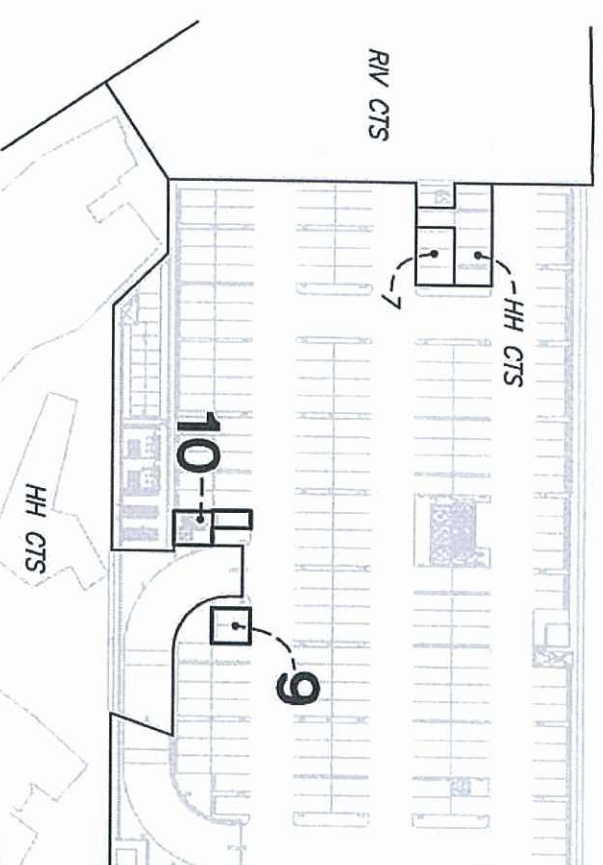

LOT 9 - 2 Carparks
LOT 10 - 1 Carpark

BASEMENT LEVEL 2

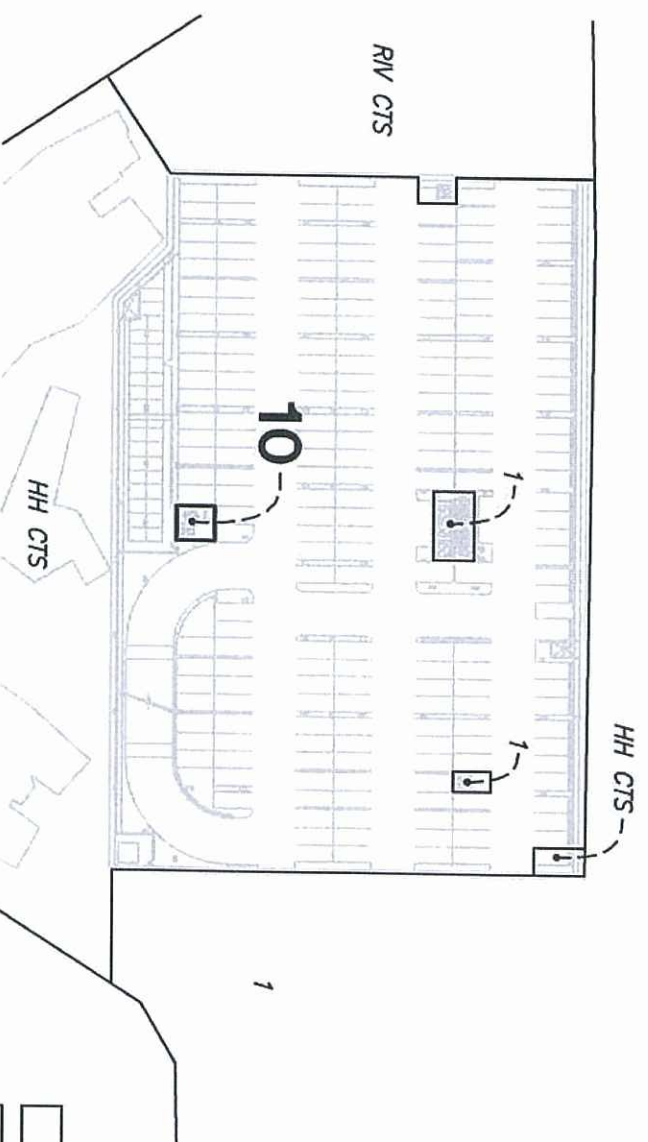

BASEMENT LEVEL 3



BASEMENT LEVEL 4

- | | |
|---------|------------------------------------|
| 1 | denotes Lot 1 on SP 224042 |
| 7 | denotes Lot 7 on SP236563 |
| HH CTS | denotes Hamilton Harbour CTS 42979 |
| RIV CTS | denotes Riverside Hamilton CTS |

RPS

SCALE 1 : 1000 @ A3
0 10 20 30 40 50

DATE : 28 SEPT 2012 DWG NAME : 22151-RETAIL-VOL DWG # 22151-4/13A

PROPOSED VOLUMETRIC SUBDIVISION

SHEET 3

HAMILTON HARBOUR - RETAIL

PLANS AND DOCUMENTS
referred to in the ULDA
APPROVAL dated 29/11/12