

CULLEN AVENUE WEST

THEODORE STREET

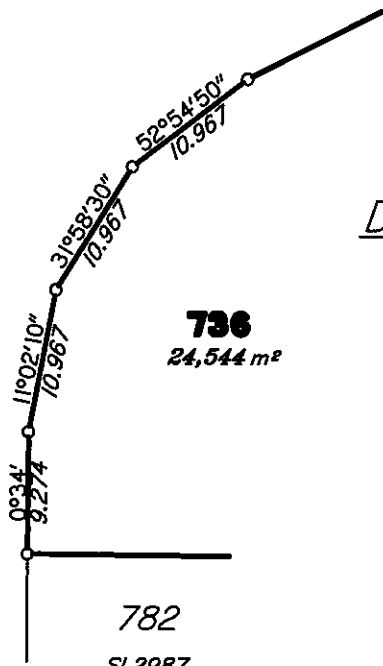


Diagram A
Not to scale


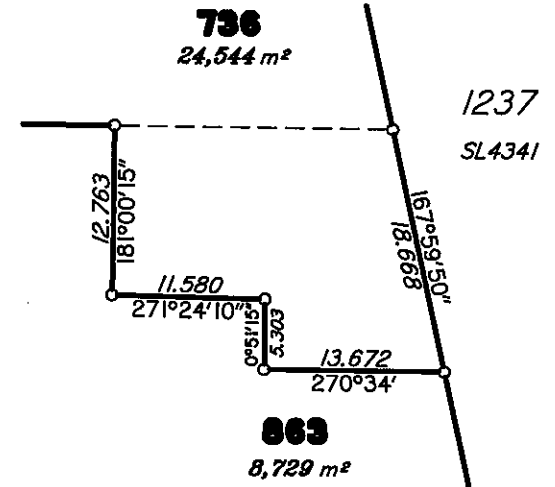



Diagram B
Not to scale

THEODORE STREET

EASEMENT A
791 m²

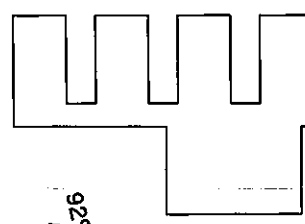

92°48'30"
10.514

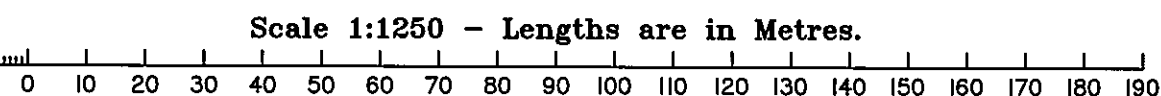

Scale 1:1250 - Lengths are in Metres.

736
24,544 m²

EXISTING OFFICE

EXISTING OFFICE

EXISTING WAREHOUSE

EXISTING WAREHOUSE

863
8,729 m²

PLANS AND DOCUMENTS
referred to in the ULDA
APPROVAL dated 27/11/11

CURTIN AVENUE WEST

proposed lot reconfiguration plan: boundary realignment
property: 111 Cullen Ave West & 184 Curtin Ave West, Eagle Farm
job no.: 11027
date: 24/03/2011 rev: A
drawn by: HS



hpc
urban
design + planning

hpc urban design + planning pty ltd
architecture. urban planning. project management. development advice
t. 3217 5800 | f. 3367 3985 | w. www.hpcurban.com.au