


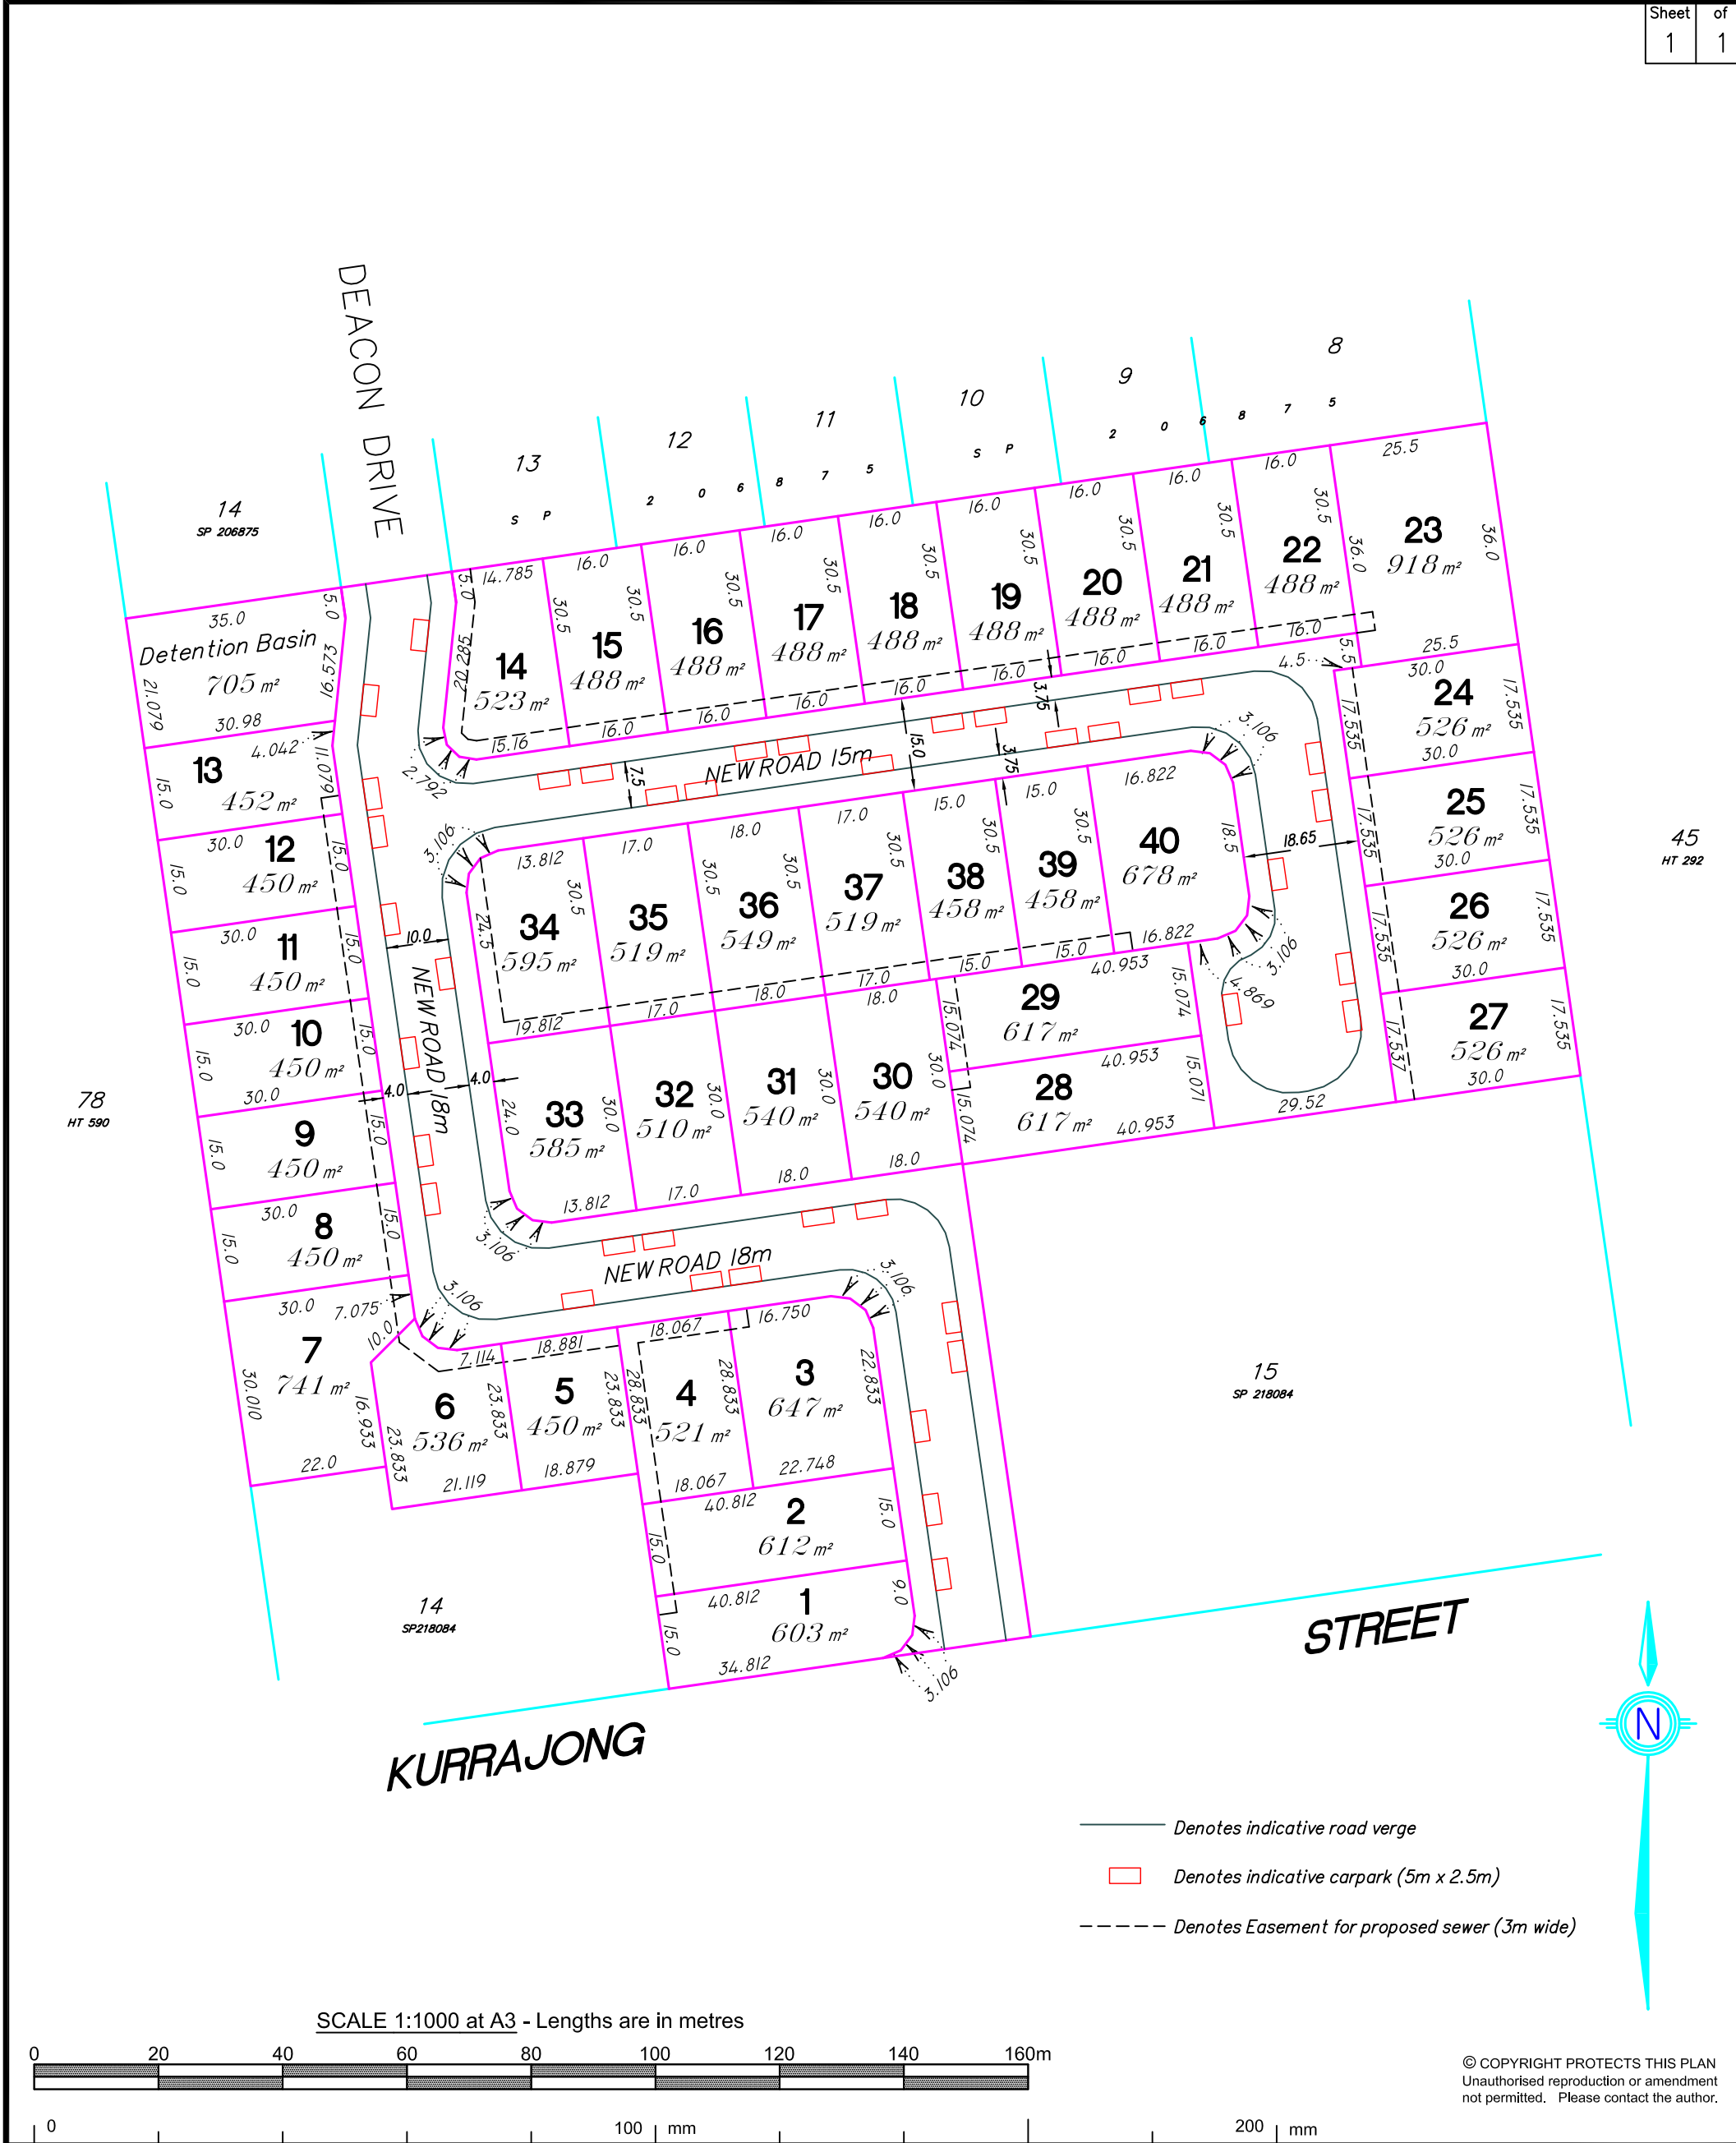

NOTES 1) DIMENSIONS AND AREAS ARE APPROXIMATE ONLY AND SUBJECT TO FINAL SURVEY. 2) TOTAL AREA OF SUBDIVISION – 3.045 Ha		PROPOSAL PLAN 4 Lots 1 - 40 Cancelling Lot 114 on SP 206875			LAWSON SURVEYS A.B.N 89 847 381 644 CONSULTING LAND SURVEYORS 80 MACGREGOR TERRACE BARDON - BRISBANE PH 33681234 FAX 33681414 Email : mail@lawsonsurveys.com.au www.lawsonsurveys.com.au	
		LOCATION Lot 114 Kurrajong Street, Blackwater				
LEVEL DATUM N/A	LOCAL AUTHORITY CENTRAL HIGHLANDS REGIONAL	MAP REF 8650-11344	DRAWN RLC	DWG NAME 17569 Design 4	REFERENCE 17569	DATE 20/06/2013
		PARISH BLACKWATER	COUNTY HUMBOLDT			