

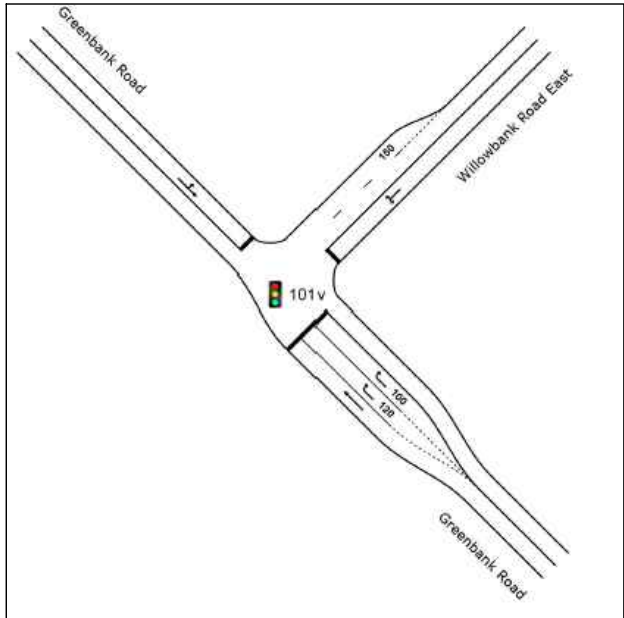


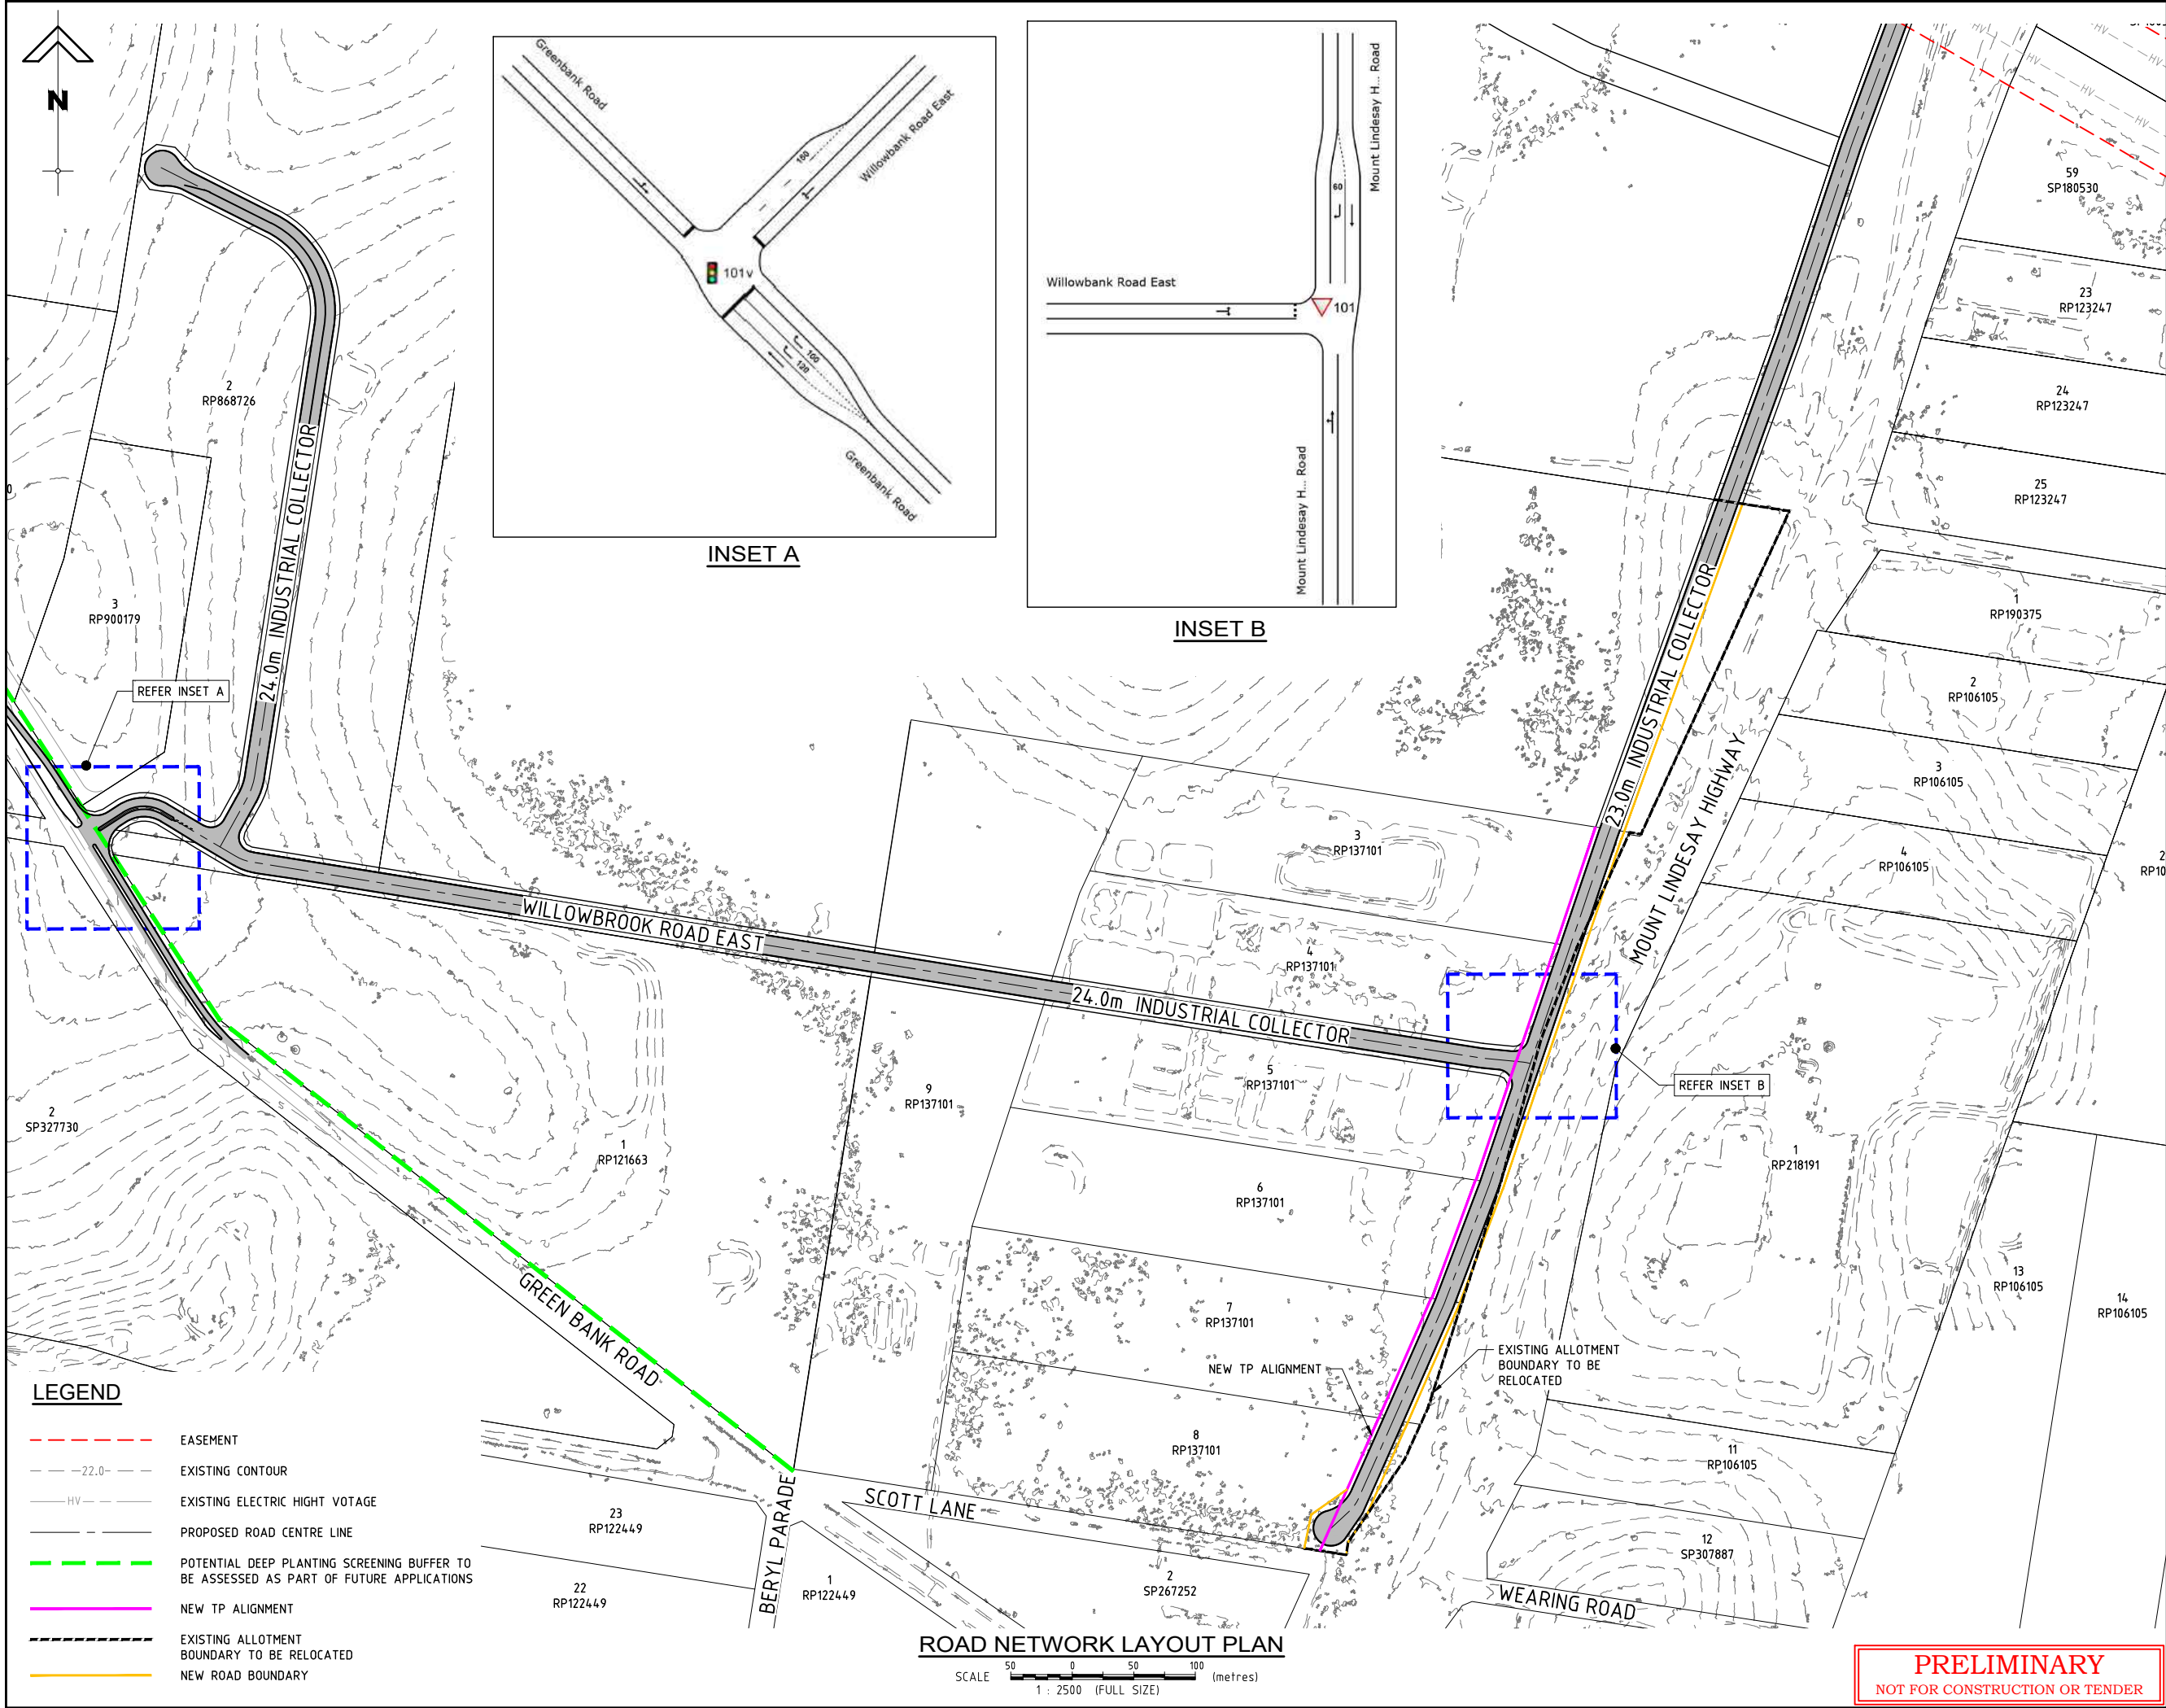

INSET A

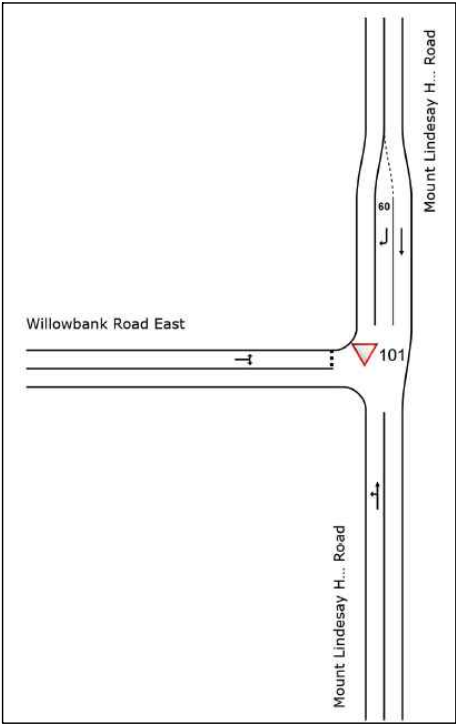

INSET B

PROPOSED INDUSTRIAL DEVELOPMENT

4693-4731 MOUNT LINDESAY HIGHWAY,
NORTH MACLEAN
RPD: LOT 3, 4, 5 AND 6
ON RP137101
FOR

ROUBAIX PROPERTIES
PTY LTD

A1 ORIGINAL SIZE BEFORE REDUCTION

C	UPDATED ISSUE	13-01-25
B	UPDATED ISSUE	01-10-24
A	ORIGINAL ISSUE	07-07-23
VER.	DESCRIPTION	DATE

COPYRIGHT (C)
This drawing is copyright and the property of Burchills Engineering Solutions. It must not be retained, copied or used without the authority of Burchills Engineering Solutions.
DISCLAIMER
This drawing and its contents are electronically generated, are confidential and may only be used for the purpose for which they were intended.
Burchills Engineering Solutions will not accept responsibility for any consequences arising from the use of the drawing for other than its intended purpose or where the drawing has been altered, amended or changed either manually or electronically by any third party.
NOTE
This is an uncontrolled document issued for information purposes only, unless the checked sections are signed or completed.
Figured dimensions take precedence over scale. Do not scale reduced size drawings. Verify dimensions prior to commencing any on-site or off-site works or fabrication.



BURCHILLS
ENGINEERING SOLUTIONS

GOLD COAST | BRISBANE | TOOWOOMBA
IPSWICH | MORETON BAY
PHONE: +61 7 5509 6400
FAX: +61 7 5509 6411
EMAIL: ADMIN@BURCHILLS.COM.AU
COOTE BURCHILLS ENGINEERING PTY LTD
ABN 76 166 942 365

PROJECT:
4693-4731 MOUNT LINDESAY HIGHWAY

DRAWING TITLE:
ROAD NETWORK LAYOUT PLAN

DEVEL. APPLIC. No. :	DATE : 13-01-25
PROJECT LEADER : JACK SHAO	
DESIGNER : NHUNG NGUYEN	
DRAFTSPERSON : NHUNG NGUYEN	
CHECKED : JACK SHAO	
APPROVED FOR AND ON BEHALF OF BURCHILLS ENGINEERING SOLUTIONS ABN 76 166 942 365	
RPEQ No. :	
SCALE : AS NOTED	DATUM : AHD
PROJECT No. : BE220566	DRAWING No. : SK01
	VERSION: C

PRELIMINARY
NOT FOR CONSTRUCTION OR TENDER