


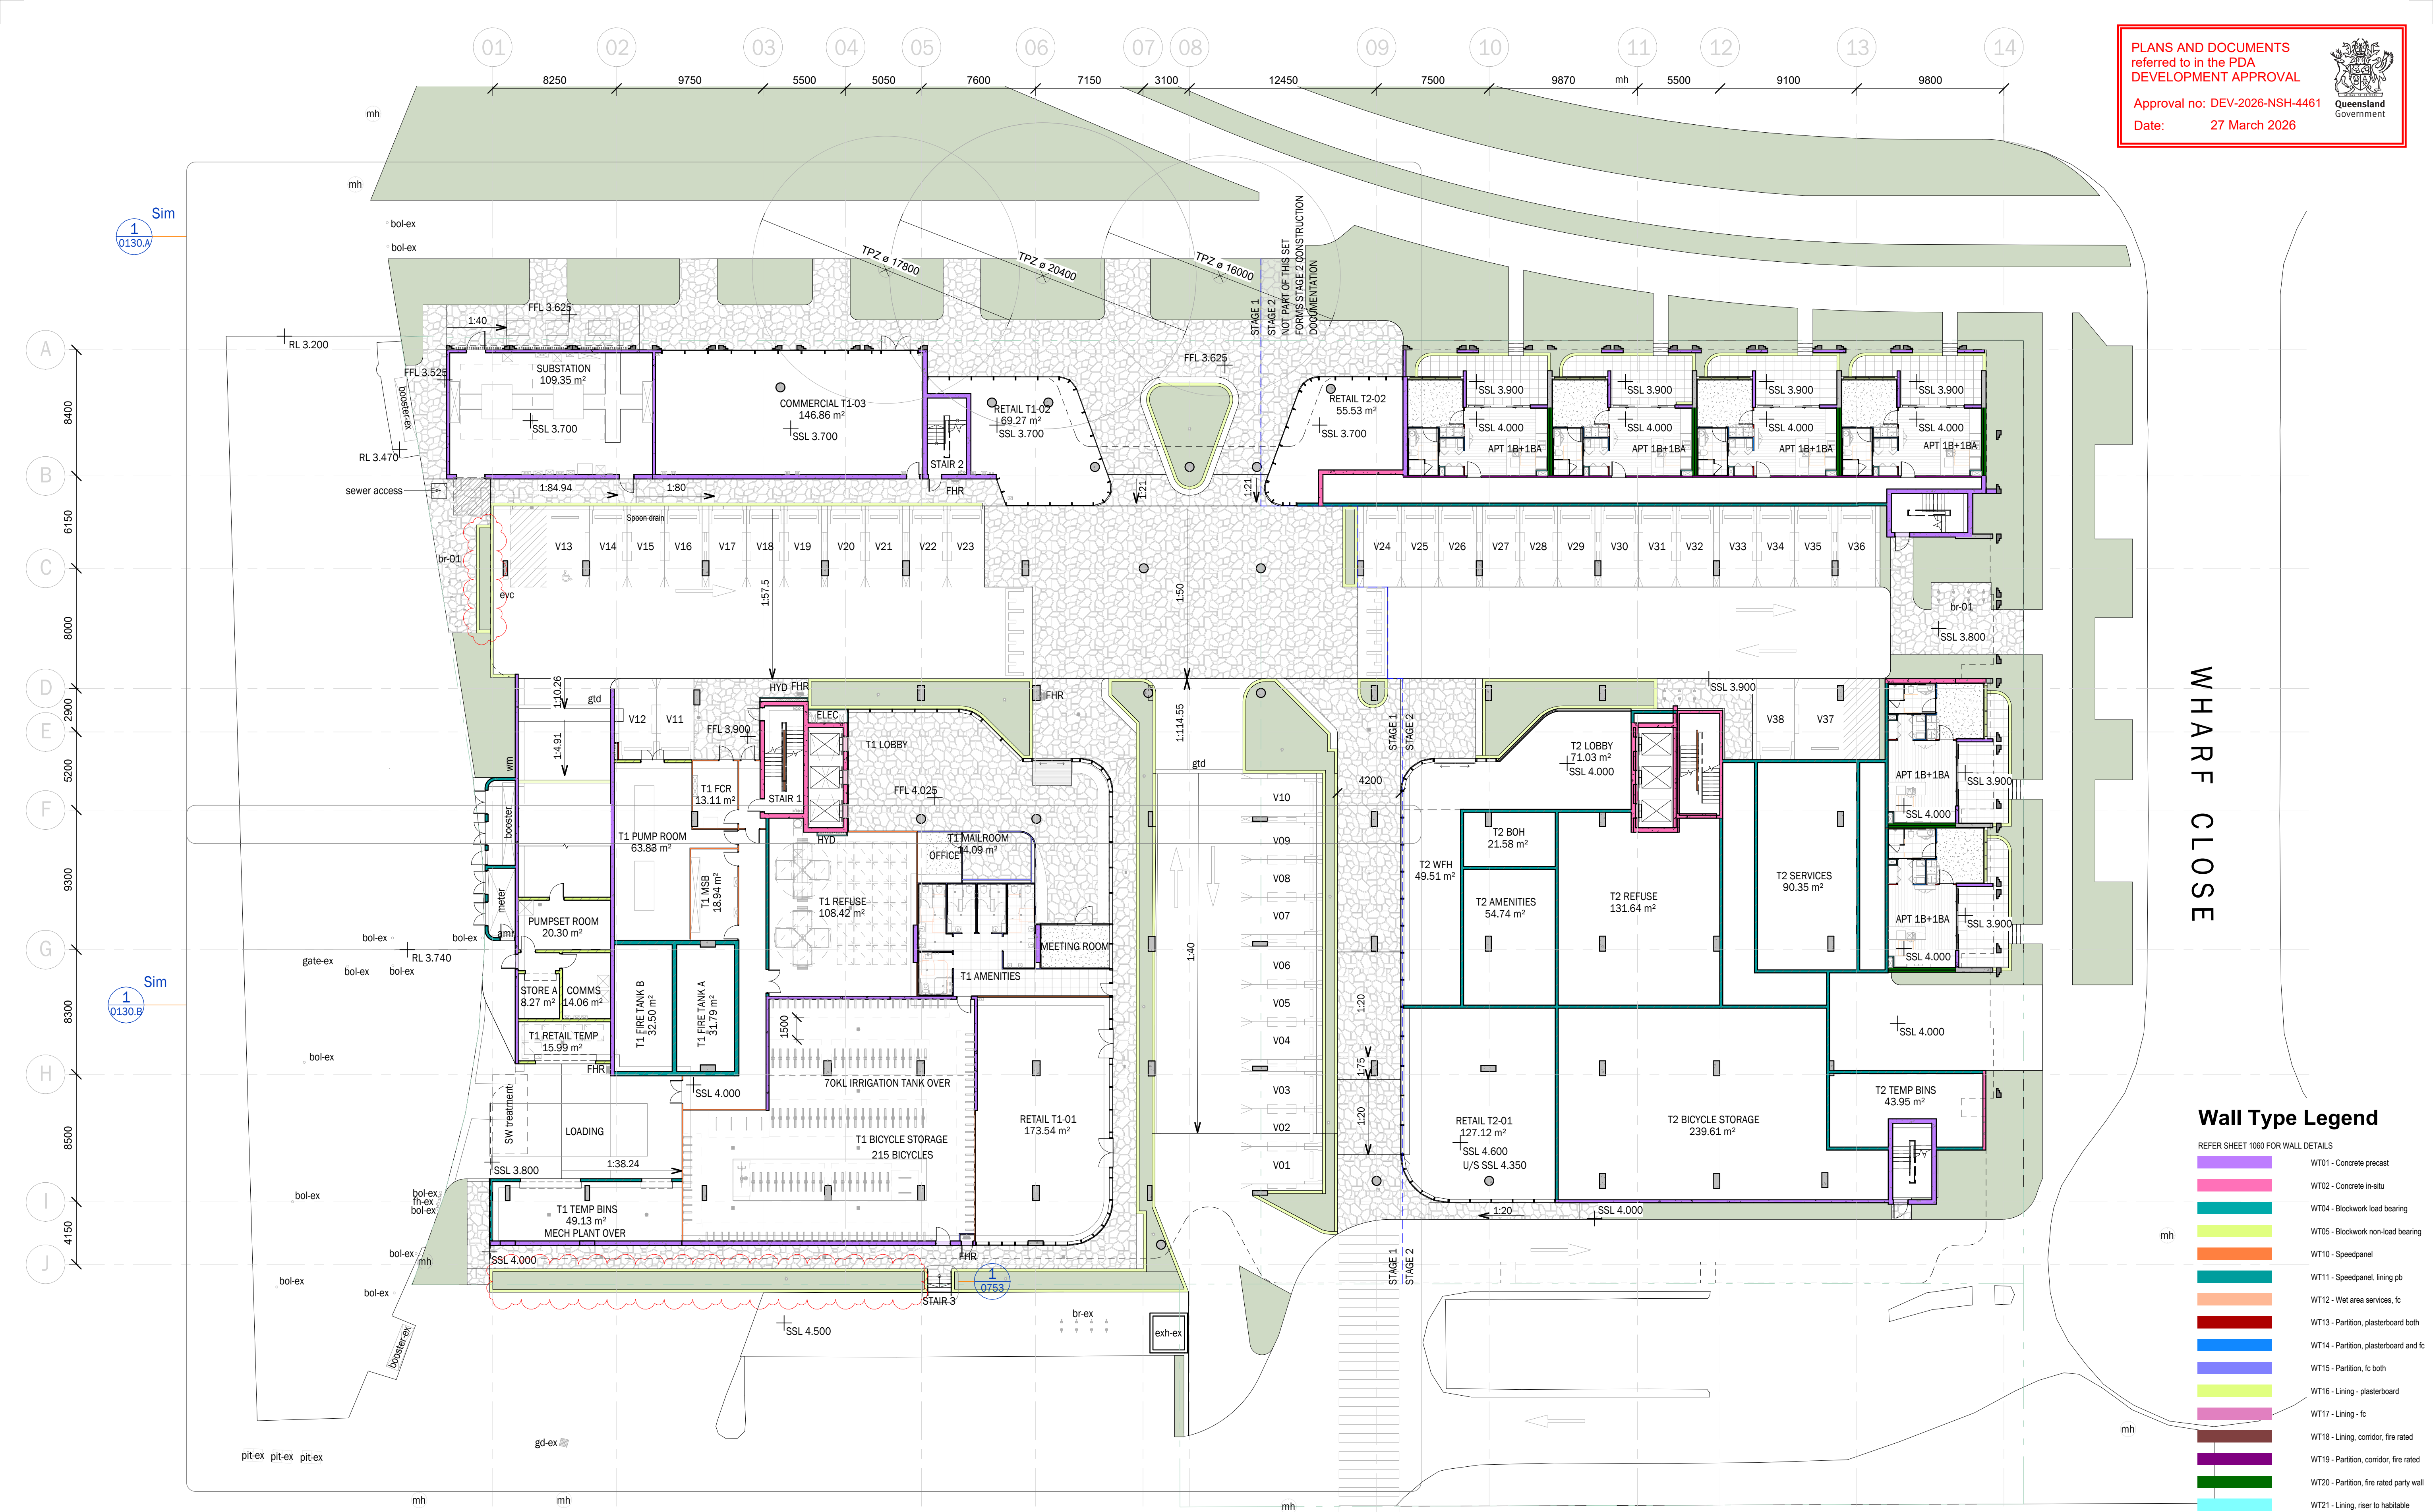

WHARF CLOSE

Wall Type Legend

REFER SHEET 1060 FOR WALL DETAILS

- WT01 - Concrete precast
- WT02 - Concrete in-situ
- WT04 - Blockwork load bearing
- WT05 - Blockwork non-load bearing
- WT10 - Speedpanel
- WT11 - Speedpanel, lining pb
- WT12 - Wet area services, fc
- WT13 - Partition, plasterboard both
- WT14 - Partition, plasterboard and fc
- WT15 - Partition, fc both
- WT16 - Lining - plasterboard
- WT17 - Lining - fc
- WT18 - Lining, corridor, fire rated
- WT19 - Partition, corridor, fire rated
- WT20 - Partition, fire rated party wall
- WT21 - Lining, riser to habitable

11	FOR INFORMATION	28-01-2026	TJC
10	FOR INFORMATION	19-12-2025	TJC
9	FOR INFORMATION	12-12-2025	TJC
8	FOR INFORMATION	05-12-2025	TJC
7	FOR INFORMATION	28-11-2025	TJC
6	TENDER	21-11-2025	TJC
5	FOR INFORMATION	14-11-2025	TJC
4	FOR INFORMATION	07-11-2025	TJC
3	PRELIMINARY	31-10-2025	TJC
2	PRELIMINARY	24-10-2025	TJC
1	PRELIMINARY	17-10-2025	TJC
Revision	Description	Date	Initials

PRELIMINARY

1. The Client/Consultants/Builder understands that they accept all responsibility and must check all details for the accuracy and information presented on the DWG files provided electronically by TVS Architects.
2. TVS Architects accepts no liability for the DWG files once they clear our Internet server.
3. No changes to the files are allowable and any changes that are made by others will immediately and permanently remove any liability for the information presented on the drawing files.
4. The drawings should not be plagiarised in any way by the receiving parties for design purposes that are not directly related to this project.
5. The drawings should only be used by the person(s) that have received them directly via email or on a web based distribution and should not be forwarded on to any other parties unless approved to do so by TVS Architects.
6. The Client/Consultants/Builder understands that all dimensions are to be verified on site prior to commencement of work. Nominated dimensions are to be used in preference to scaling off drawings.
7. Any drawing issued without a current revision date represents an uncontrolled copy of the original document.

CLIENT

Red & Co

ADDRESS

11-23 MacArthur Avenue, Hamilton

PROJECT

Duet Portside

PROJECT ARCHITECT

BH

0 4 8

Scale (m) 1 : 200 @A1

Scale (m) 1 : 400 @A3

SCALE
As indicated

DRAWING TITLE

LEVEL 01 GROUND OVERALL PLAN

DATE DRAWN

OCT '25

DATE CHECKED

Drawing No.

6481-A-0101

DRAWN BY

TJC

CHECKED BY

TJC

Revision

11

11	FOR INFORMATION	28-01-2026	TJC
10	FOR INFORMATION	19-12-2025	TJC
9	FOR INFORMATION	12-12-2025	TJC
8	FOR INFORMATION	05-12-2025	TJC
7	FOR INFORMATION	27-11-2025	TJC
6	TENDER	21-11-2025	TJC
5	FOR INFORMATION	14-11-2025	TJC
4	FOR INFORMATION	07-11-2025	TJC
3	PRELIMINARY	31-10-2025	TJC
2	PRELIMINARY	24-10-2025	TJC
1	PRELIMINARY	17-10-2025	TJC
Revision	Description	Date	Initials

PRELIMINARY

1. The Client/Consultants/Builder understands that they accept all responsibility and must check all details for the accuracy and information presented on the DWG files provided electronically by TSV Architects.
2. TSV Architects accepts no liability for the DWG files once they clear our Internet server.
3. No changes to the files are allowable and any changes that are made by others will immediately and permanently remove any liability for the information presented on the drawing files.
4. The drawings should not be plagiarised in any way by the receiving parties for design purposes that are not directly related to this project.
5. The drawings should only be used by the person(s) that have received them directly via email or on a web based distribution and should not be forwarded on to any other parties unless approved to do so by TSV Architects.
6. The Client/Consultants/Builder understands that all dimensions are to be verified on site prior to commencement of work. Nominated dimensions are to be used in preference to scaling off drawings.
7. Any drawing issued without a current revision date represents an uncontrolled copy of the original document.

CLIENT

Red & Co

ADDRESS

11-23 MacArthur Avenue, Hamilton

PROJECT

Duet Portside

PROJECT ARCHITECT

BH

0 4 8

Scale (m) 1 : 200 @A1

Scale (m) 1 : 400 @A3

DRAWING TITLE

LEVEL 02 OVERALL PLAN

DATE DRAWN

OCT '25

DATE CHECKED

SCALE

As indicated

Drawing No.

6481-A-0102

DRAWN BY

TJC

CHECKED BY

TJC

Revision

11



Wall Type Legend

REFER SHEET 1060 FOR WALL DETAILS

WT01 - Concrete precast
WT02 - Concrete in-situ
WT04 - Blockwork load bearing
WT05 - Blockwork non-load bearing
WT10 - Speedpanel
WT11 - Speedpanel, lining pb
WT12 - Wet area services, fc
WT13 - Partition, plasterboard both
WT14 - Partition, plasterboard and fc
WT15 - Partition, fc both
WT16 - Lining - plasterboard
WT17 - Lining - fc
WT18 - Lining, corridor, fire rated
WT19 - Partition, corridor, fire rated
WT20 - Partition, fire rated party wall
WT21 - Lining, riser to habitable

PRELIMINARY

1. The Client/Consultants/Builder understands that they accept all responsibility and must check all details for the accuracy and information presented on the DWG files provided electronically by TVS Architects.
2. TVS Architects accepts no liability for the DWG files once they clear our Internet server.
3. No changes to the files are allowable and any changes that are made by others will immediately and permanently remove any liability for the information presented on the drawing files.
4. The drawings should not be plagiarised in any way by the receiving parties for design purposes that are not directly related to this project.
5. The drawings should only be used by the person(s) that have received them directly via email or on a web based distribution and should not be forwarded on to any other parties unless approved to do so by TVS Architects.
6. The Client/Consultants/Builder understands that all dimensions are to be verified on site prior to commencement of work. Nominated dimensions are to be used in preference to scaling off drawings.
7. Any drawing issued without a current revision date represents an uncontrolled copy of the original document.

©TVS
architects

CLIENT

Red & Co

ADDRESS

11-23 MacArthur Avenue, Hamilton

PROJECT

Duet Portside

PROJECT ARCHITECT

BH

0 4 8
Scale (m) 1 : 200 @A1 Scale (m) 1 : 400 @A3

DRAWING TITLE

LEVEL 03 OVERALL PLAN

DATE DRAWN

DATE CHECKED

SCALE
As indicated

Drawing No.

6481-A-0103

DRAWN BY

TJC

CHECKED BY

TJC

Revision

7

Brisbane -
1/9 Edmondstone Street, South Brisbane
QLD 4101
+61 07 3831 2116


Gold Coast -
Suite 7, The Rocket
203 Robina Town Centre, Robina QLD 4226
+61 07 5574 2266

tvсарchitects.com.au



75+ YEARS
ARCHITECTURE
& INTERIORS

Revision	Description	Date	Initials
7	FOR INFORMATION	28-01-2026	TJC
6	FOR INFORMATION	19-12-2025	TJC
5	FOR INFORMATION	05-12-2025	TJC
4	FOR INFORMATION	27-11-2025	TJC
3	TENDER	21-11-2025	TJC
2	FOR INFORMATION	14-11-2025	TJC
1	FOR INFORMATION	07-11-2025	TJC

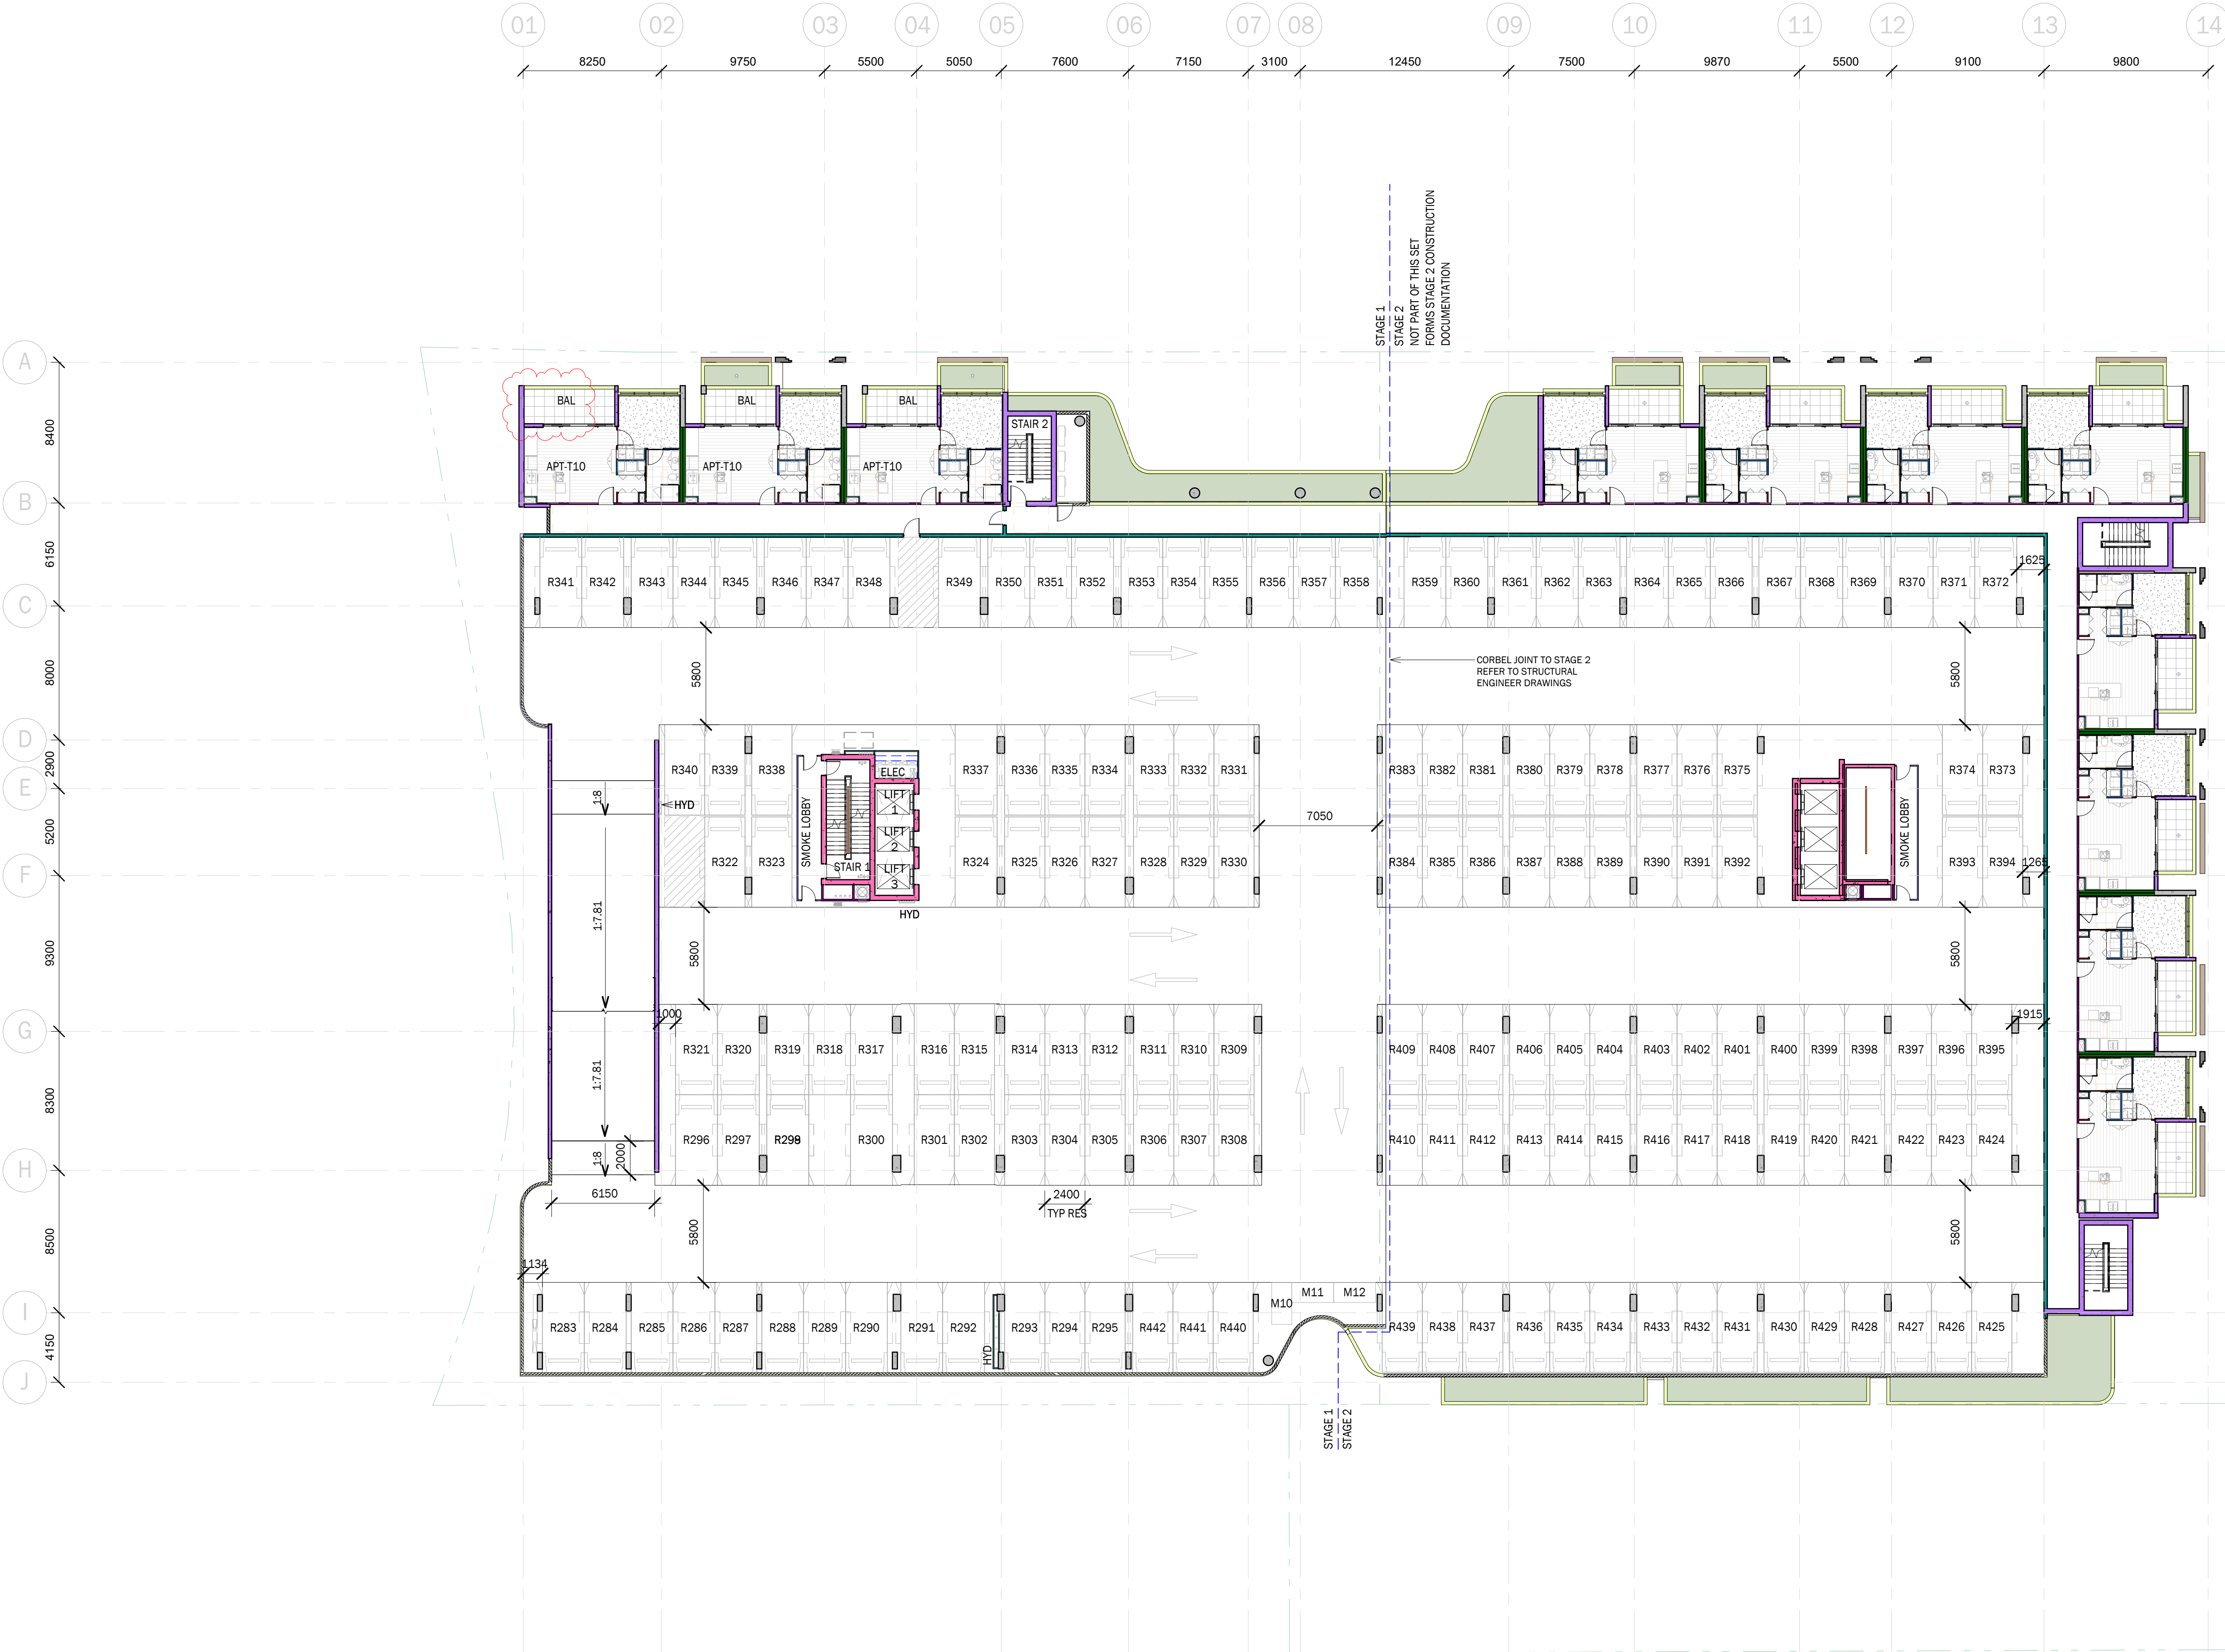

Wall Type Legend	
REFER SHEET 1060 FOR WALL DETAILS	
WT01 - Concrete precast	
WT02 - Concrete in-situ	
WT04 - Blockwork load bearing	
WT05 - Blockwork non-load bearing	
WT10 - Speedpanel	
WT11 - Speedpanel, lining pb	
WT12 - Wet area services, fc	
WT13 - Partition, plasterboard both	
WT14 - Partition, plasterboard and fc	
WT15 - Partition, fc both	
WT16 - Lining - plasterboard	
WT17 - Lining - fc	
WT18 - Lining, corridor, fire rated	
WT19 - Partition, corridor, fire rated	
WT20 - Partition, fire rated party wall	
WT21 - Lining, riser to habitable	

Brisbane -
1/9 Edmondstone Street, South Brisbane
QLD 4101
+61 07 3831 2116

Gold Coast -
Suite 7, The Rocket
203 Robina Town Centre, Robina QLD 4226
+61 07 5574 2266

tvsearchitects.com.au

TVS
S

75+ YEARS
ARCHITECTURE
INTERIORS

Revision	Description	Date	Initials
6	FOR INFORMATION	28-01-2026	TJC
5	FOR INFORMATION	19-12-2025	TJC
4	FOR INFORMATION	05-12-2025	TJC
3	FOR INFORMATION	27-11-2025	TJC
2	TENDER	21-11-2025	TJC
1	FOR INFORMATION	14-11-2025	TJC

PRELIMINARY

1. The Client/Consultants/Builder understands that they accept all responsibility and must check all details for the accuracy and information presented on the DWG files provided electronically by TVS Architects.
2. TVS Architects accepts no liability for the DWG files once they clear our Internet server.
3. No changes to the files are allowable and any changes that are made by others will immediately and permanently remove any liability for the information presented on the drawing files.
4. The drawings should not be plagiarised in any way by the receiving parties for design purposes that are not directly related to this project.
5. The drawings should only be used by the person(s) that have received them directly via email or on a web based distribution and should not be forwarded on to any other parties unless approved to do so by TVS Architects.
6. The Client/Consultants/Builder understands that all dimensions are to be verified on site prior to commencement of work. Nominated dimensions are to be used in preference to scaling off drawings.
7. Any drawing issued without a current revision date represents an uncontrolled copy of the original document.

CLIENT
Red & Co
ADDRESS
11-23 MacArthur Avenue, Hamilton

PROJECT
Duet Portside


PROJECT ARCHITECT
BH

0 4 8
Scale (m) 1 : 200 @A1 Scale (m) 1 : 400 @A3

DRAWING TITLE
LEVEL 04 OVERALL PLAN

SCALE
As indicated



DATE DRAWN	DRAWN BY TJC
DATE CHECKED	CHECKED BY TJC
Drawing No. 6481-A-0104	Revision 6

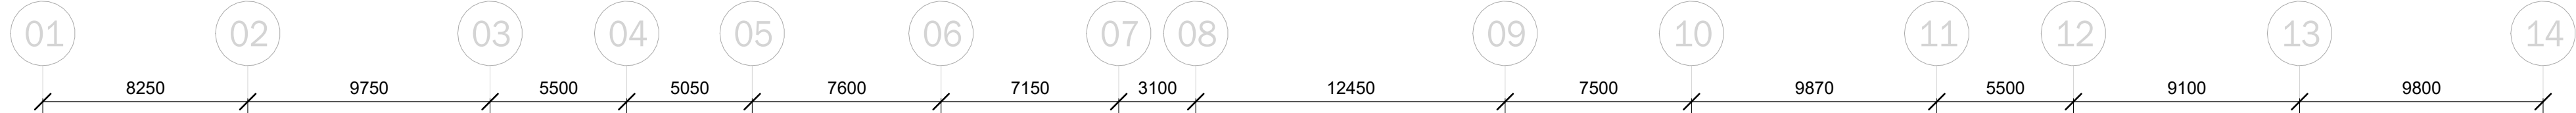

PLANS AND DOCUMENTS
referred to in the PDA
DEVELOPMENT APPROVAL

Approval no: DEV-2026-NSH-4461

Date: 27 March 2026

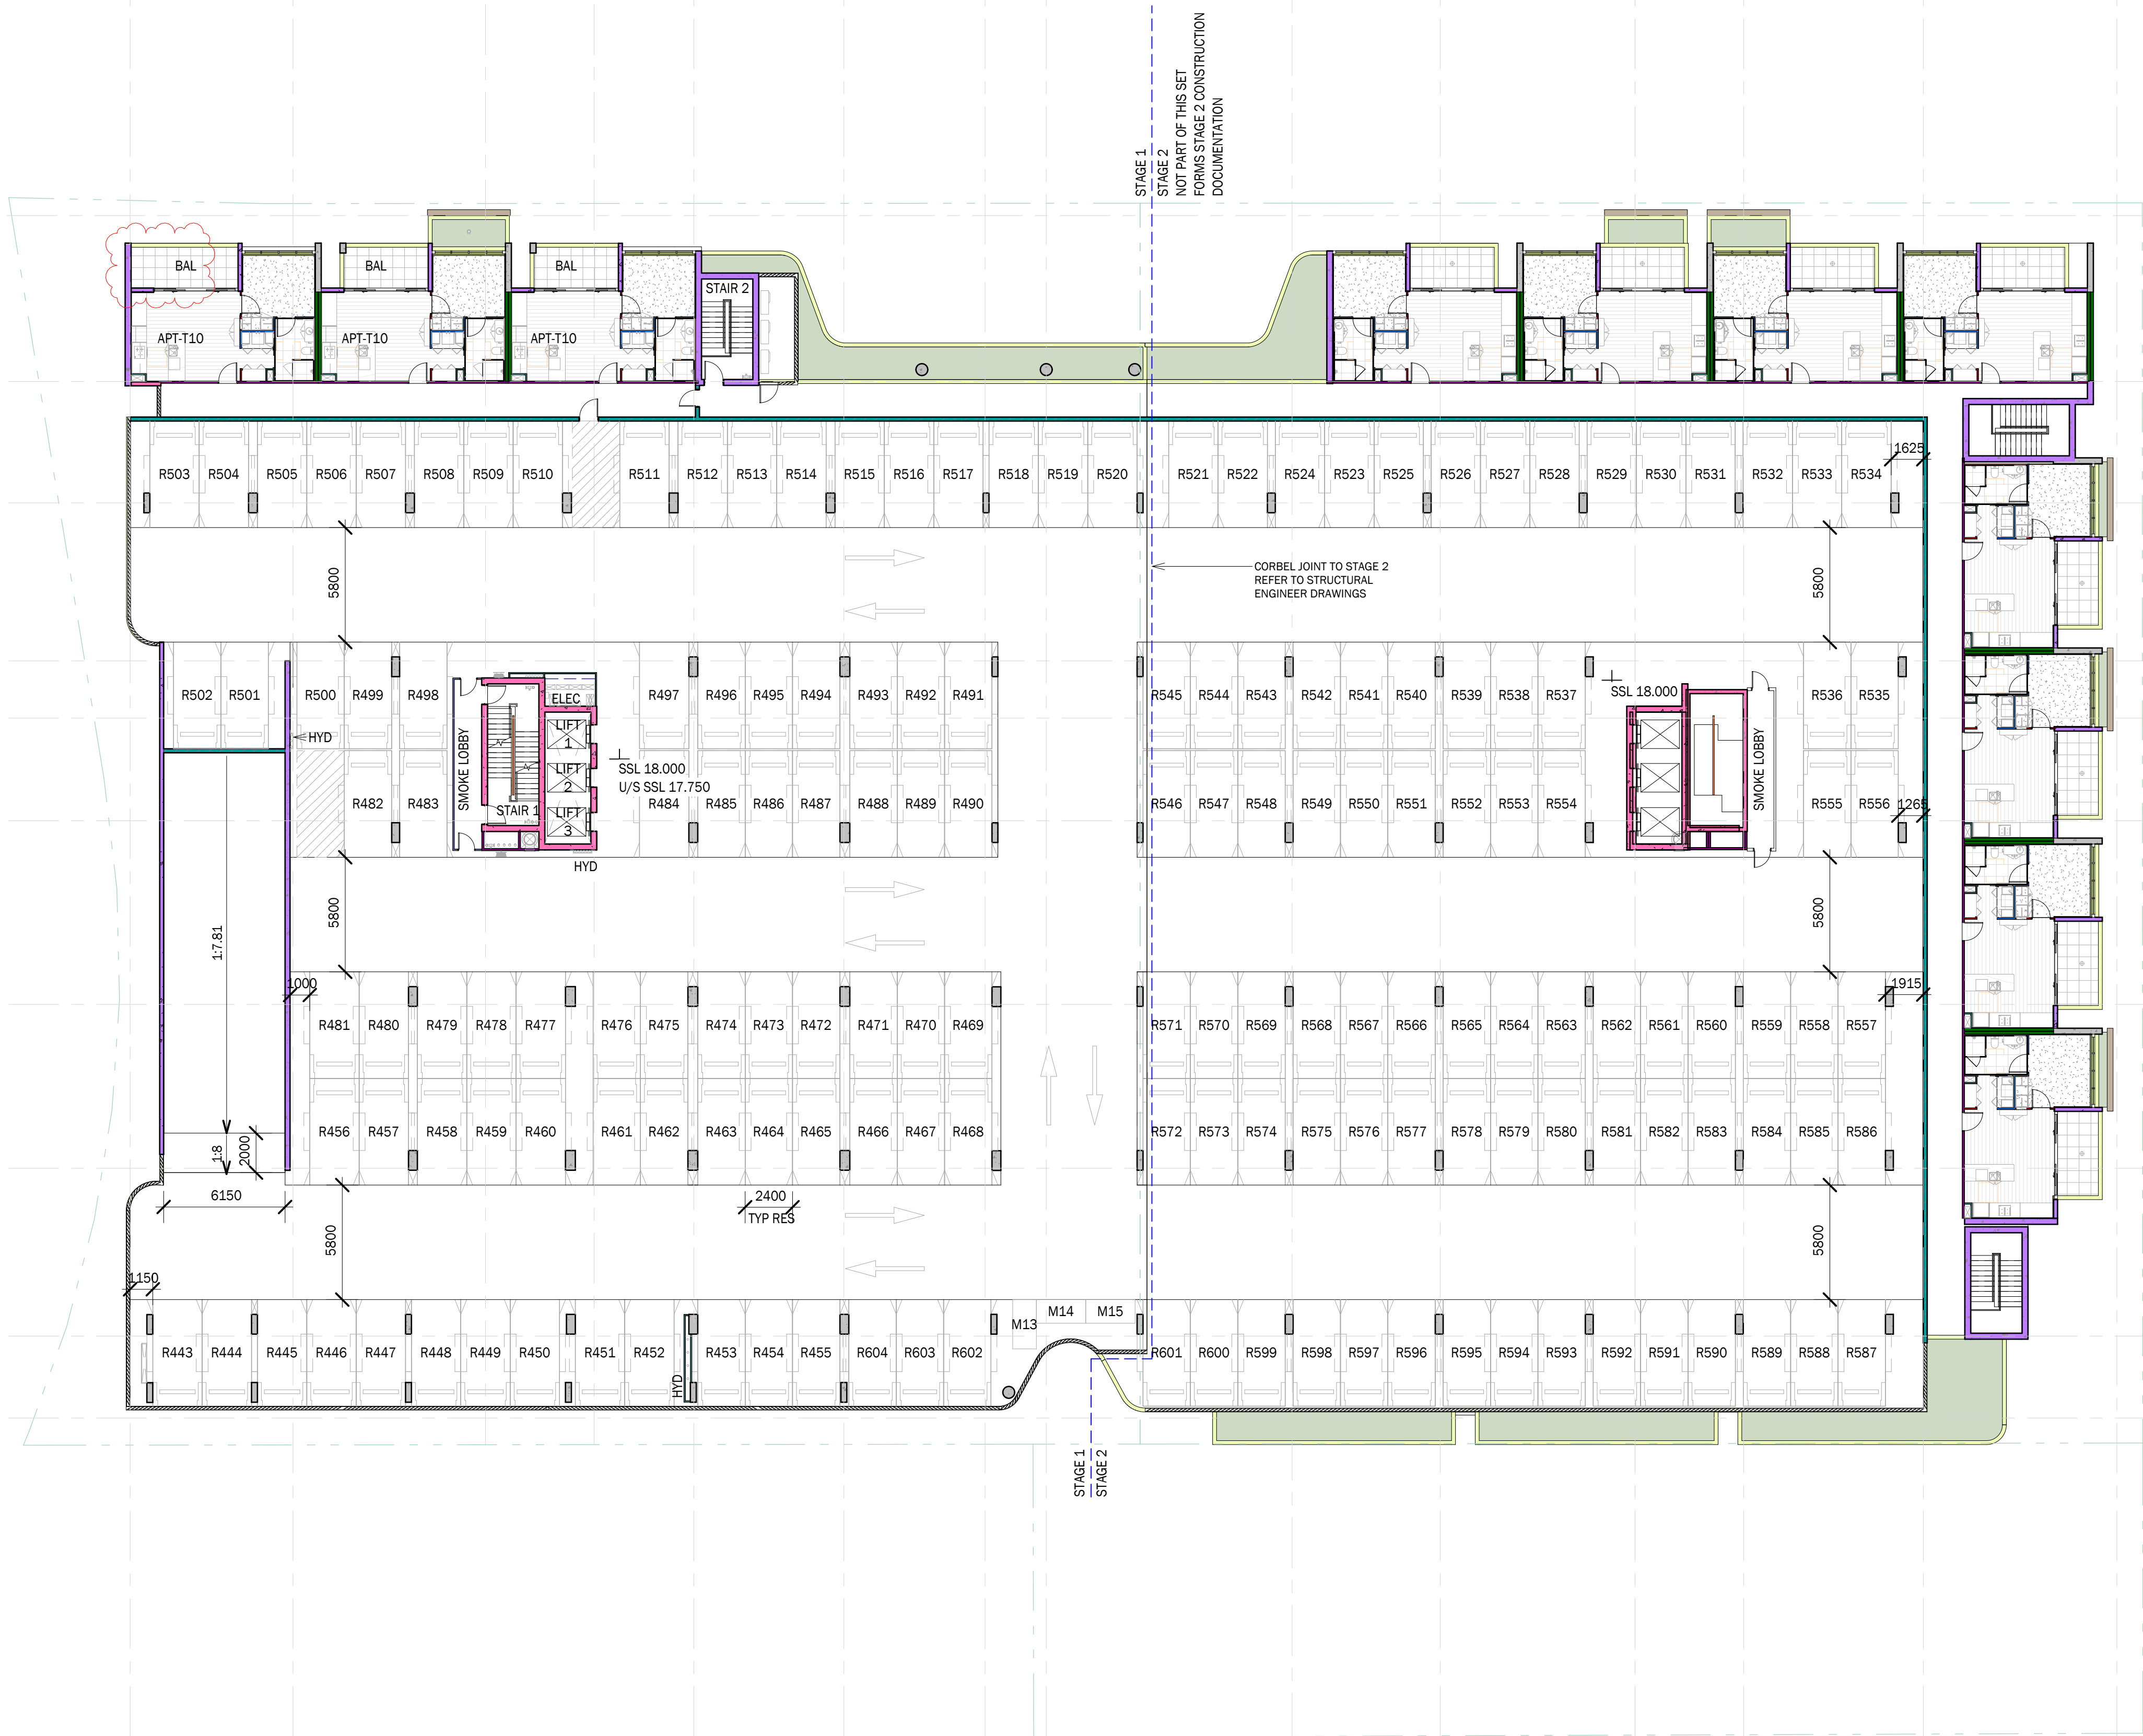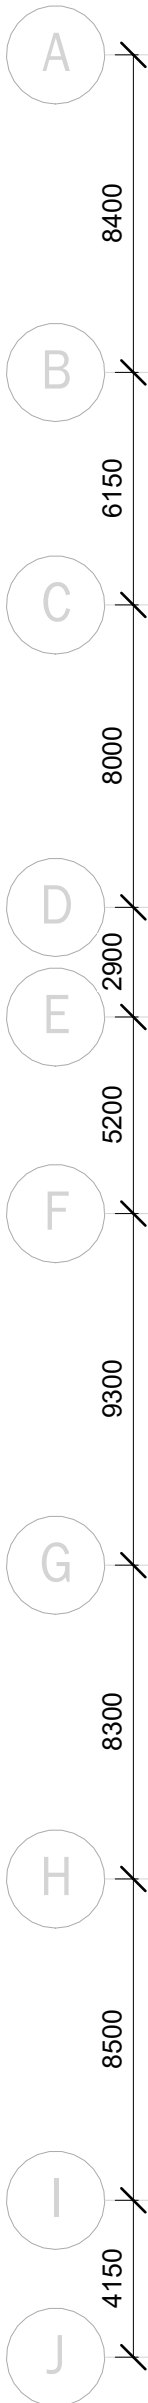

Wall Type Legend

REFER SHEET 1060 FOR WALL DETAILS

- WT01 - Concrete precast
- WT02 - Concrete in-situ
- WT04 - Blockwork load bearing
- WT05 - Blockwork non-load bearing
- WT10 - Speedpanel
- WT11 - Speedpanel, lining pb
- WT12 - Wet area services, fc
- WT13 - Partition, plasterboard both
- WT14 - Partition, plasterboard and fc
- WT15 - Partition, fc both
- WT16 - Lining - plasterboard
- WT17 - Lining - fc
- WT18 - Lining, corridor, fire rated
- WT19 - Partition, corridor, fire rated
- WT20 - Partition, fire rated party wall
- WT21 - Lining, riser to habitable

PRELIMINARY

- The Client/Consultants/Builder understands that they accept all responsibility and must check all details for the accuracy and information presented on the DWG files provided electronically by TVS Architects.
- TVS Architects accepts no liability for the DWG files once they clear our Internet server.
- No changes to the files are allowable and any changes that are made by others will immediately and permanently remove any liability for the information presented on the drawing files.
- The drawings should not be plagiarised in any way by the receiving parties for design purposes that are not directly related to this project.
- The drawings should only be used by the person(s) that have received them directly via email or on a web based distribution and should not be forwarded on to any other parties unless approved to do so by TVS Architects.
- The Client/Consultants/Builder understands that all dimensions are to be verified on site prior to commencement of work. Nominated dimensions are to be used in preference to scaling off drawings.
- Any drawing issued without a current revision date represents an uncontrolled copy of the original document.

CLIENT

Red & Co

ADDRESS

11-23 MacArthur Avenue, Hamilton

PROJECT

Duet Portside

PROJECT ARCHITECT

BH

0 4 8

Scale (m) 1 : 200 @A1

Scale (m) 1 : 400 @A3

DRAWING TITLE

LEVEL 05 OVERALL PLAN

DATE DRAWN

NOV '25

DATE CHECKED

SCALE

As indicated

Drawing No.

6481-A-0105

DRAWN BY

TJC

CHECKED BY

TJC

Revision

6

Brisbane -
1/9 Edmondstone Street, South Brisbane
QLD 4101
+61 07 3831 2116

Gold Coast -
Suite 7, The Rocket
203 Robina Town Centre, Robina QLD 4226
+61 07 5574 2266

tvсарchitects.com.au



75+ YEARS
ARCHITECTURE
& INTERIORS

Revision	Description	Date	Initials
6	FOR INFORMATION	28-01-2026	TJC
5	FOR INFORMATION	19-12-2025	TJC
4	FOR INFORMATION	05-12-2025	TJC
3	FOR INFORMATION	27-11-2025	TJC
2	TENDER	21-11-2025	TJC
1	FOR INFORMATION	14-11-2025	TJC

©TVS
architects