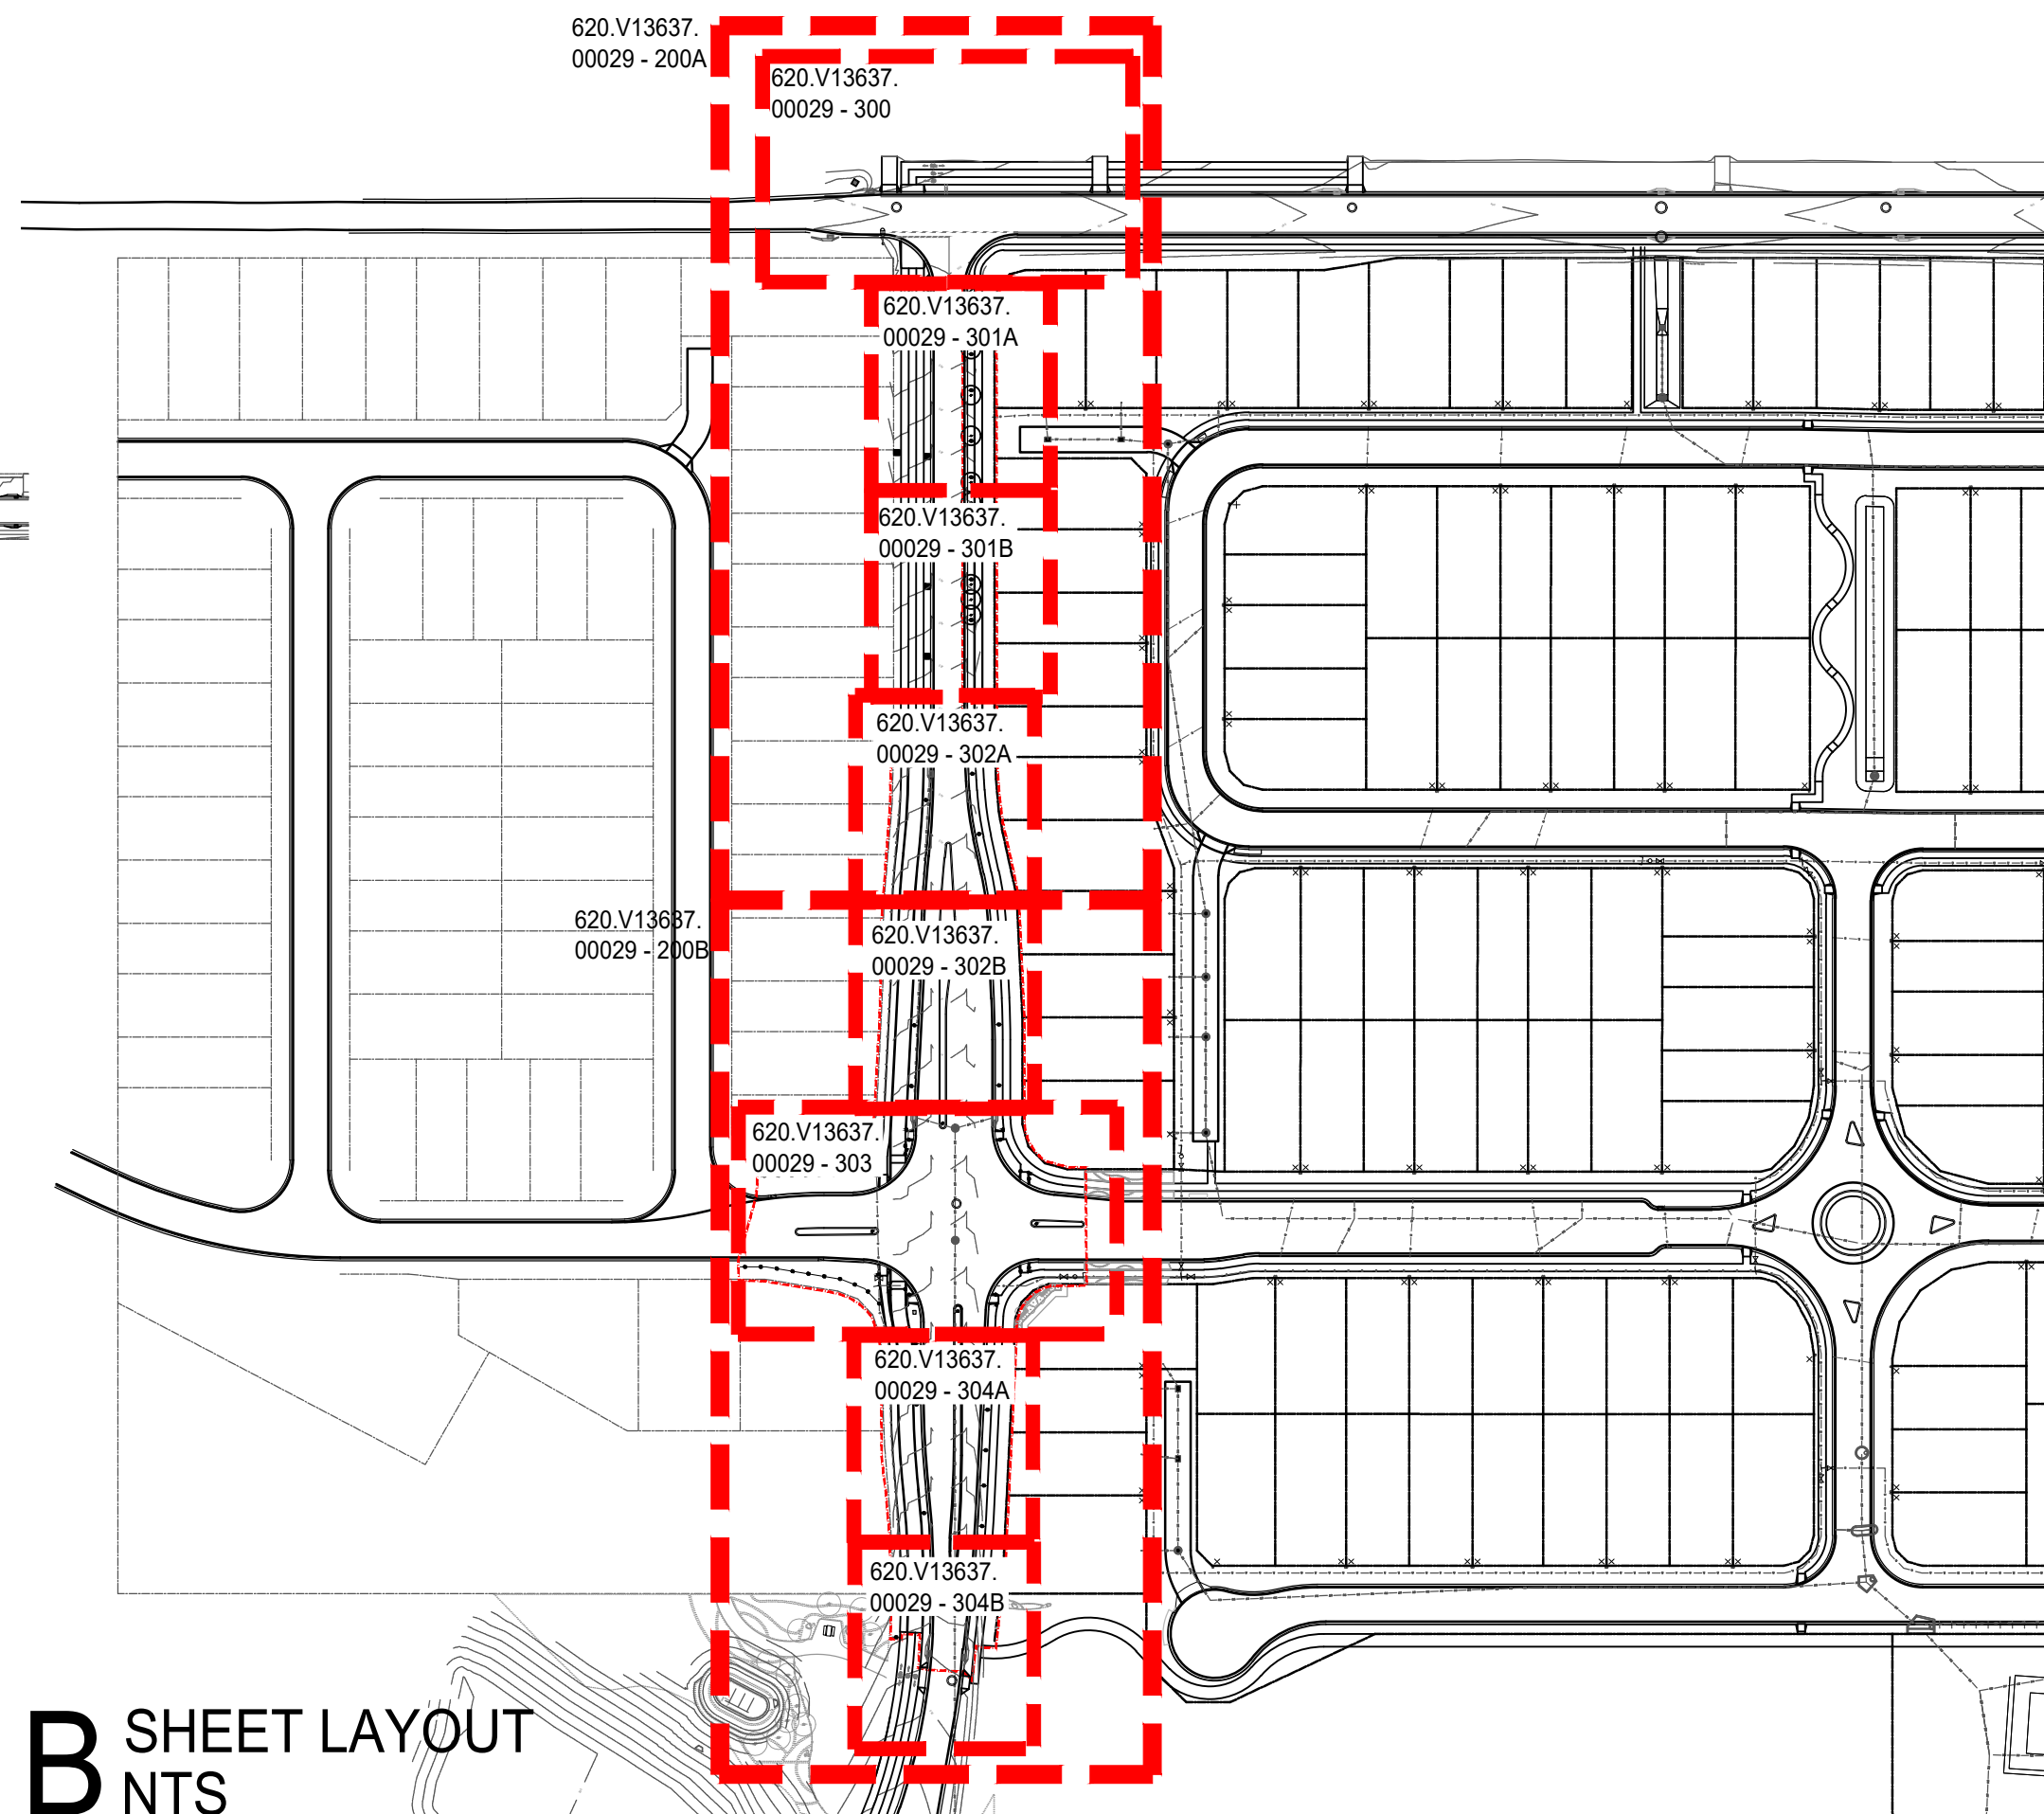


PREPARED FOR DALEFORD PROPERTY PTY LTD

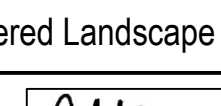
PACKAGE TO BE PRINTED
IN COLOUR



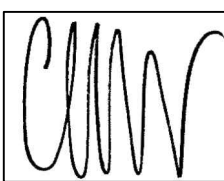
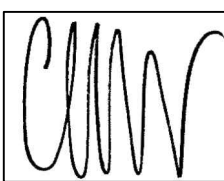
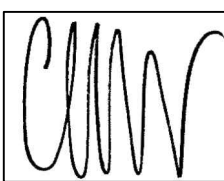
Queensland
Government



* Dates are tentative for preliminary programming purposes only and may change as a result of delays from Council approval, civil works programming etc.

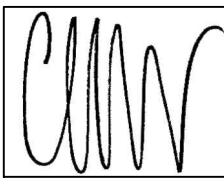
REVISIONS	.		.	THIS DRAWING IS NOT TO BE USED FOR CONSTRUCTION UNLESS ENDORSED BELOW	DRAWN: JW		DATE: 08.12.2025	 LEVEL 16, 175 EAGLE ST BRISBANE QUEENSLAND 4000 AUSTRALIA T: 61 7 3658 48000 www.slrconsulting.com	 	PROJECT: PEBBLE CREEK INTERSECTION WAY LANDSCAPE WORKS							
	.		.		Registered Landscape Architect (AILA) Signature	DESIGN: CW				DATE: 08.12.2025	DRAWING TITLE: COVERSHEET						
	.		.			DRG. CHECK: DB	DATE: 08.12.2026										
	.		.				DES. CHECK: DB			DATE: 08.12.2026							
	.		.														
	.		.														
	B	29.01.2026	FOR APPROVAL		CW	 DATE: 16.12.05 REGO NO.: #001401	The content contained within this document may be based on third party data. SLR Consulting Australia Pty Ltd does not guarantee the accuracy of any such information.				FOR APPROVAL	A1		DO NOT SCALE THIS DRAWING IF IN DOUBT ASK	SCALE: NTS	DRAWING NUMBER: 620.V13637.00029 - 100	ISSUE: B
	A	12.12.2025	PRELIMINARY FOR CLIIENT REVIEW		CW		THIS DRAWING IS THE PROPERTY OF SLR CONSULTING AUSTRALIA AND MUST NOT BE RETAINED, COPIED OR USED WITHOUT THE CONSENT OF THE COMPANY.										
		DATE	DESCRIPTION														

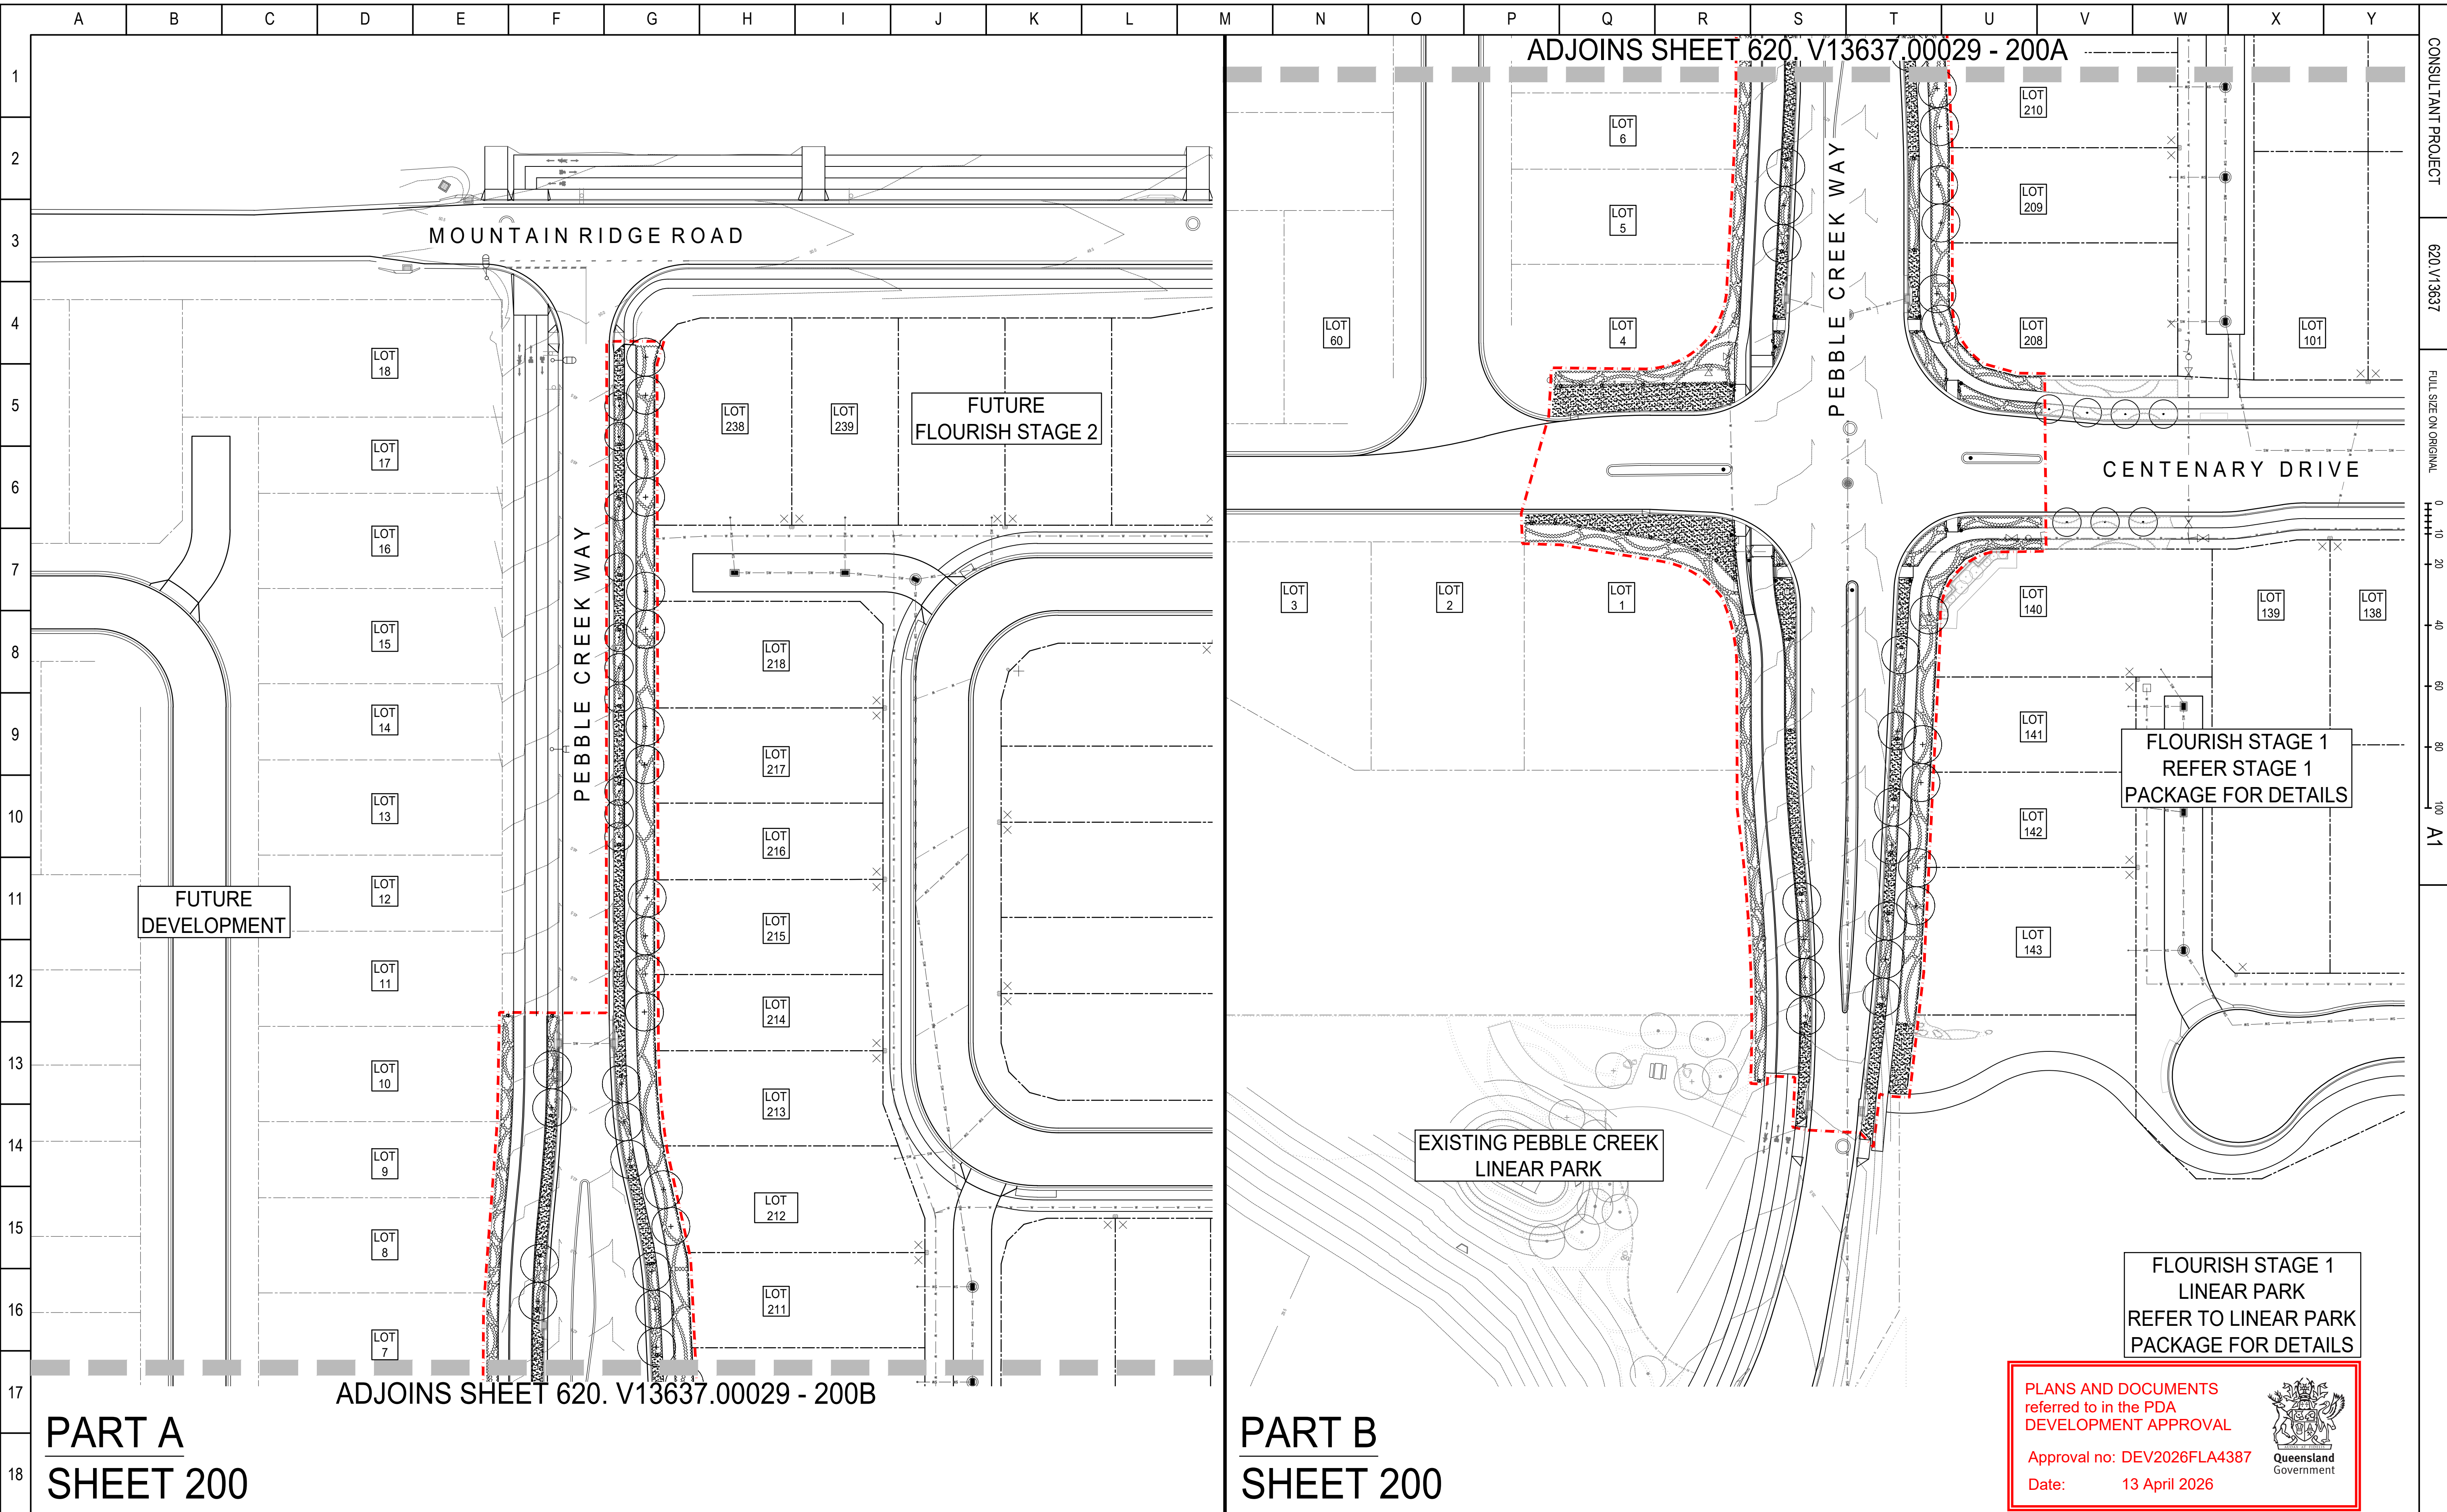
[illegible]

A	B	C	D	E	F	G	H	I	J	K	L	M	N	O	P	Q	R	S	T	U	V	W	X	Y	
1	PLANS AND DOCUMENTS referred to in the PDA DEVELOPMENT APPROVAL Approval no: DEV2026FLA4387 Date: 13 April 2026 																								CONSULTANT PROJECT	
2	MATERIALS AND FINISHES SCHEDULE																								620.V13637	
3	<table><thead><tr><th>Code/Name</th><th>Item</th><th>Product Description</th><th>Supplier</th><th>Sample required to be approved in addition to specification.</th><th>Certification</th><th>Notes</th></tr></thead></table>																								Code/Name	Item	Product Description	Supplier	Sample required to be approved in addition to specification.	Certification	Notes	FULL SIZE ON ORIGINAL	
Code/Name	Item	Product Description	Supplier	Sample required to be approved in addition to specification.	Certification	Notes	
4	PRELIMINARIES <table><tbody><tr><td>Trimming and Feathing</td><td>Trimming and Feathing</td><td>The contractor shall make an allowance to trim and feather all areas as required within the extent of works, to achieve proposed landscape treatments. The contractor shall be responsible to ensure that all works are free draining and fall as required to adequately drain the finished surface.</td><td>NA</td><td>NO</td><td>NO</td><td>All bulk earthworks are completed by civil contractor</td></tr><tr><td>As Constructed Drawings</td><td>As Constructed Drawings</td><td>The contractor shall provide ADAC plans inline with Logan City Councils ADAC Specification and Submission Guidelines to the Project Manager prior to the awarding of practical completion.</td><td>NA</td><td>NO</td><td>YES As Constructed Drawings are required to be submitted and approved by Project Manager prior to the award of Practical Completion.</td><td></td></tr></tbody></table>																								Trimming and Feathing	Trimming and Feathing	The contractor shall make an allowance to trim and feather all areas as required within the extent of works, to achieve proposed landscape treatments. The contractor shall be responsible to ensure that all works are free draining and fall as required to adequately drain the finished surface.	NA	NO	NO	All bulk earthworks are completed by civil contractor	As Constructed Drawings	As Constructed Drawings	The contractor shall provide ADAC plans inline with Logan City Councils ADAC Specification and Submission Guidelines to the Project Manager prior to the awarding of practical completion.	NA	NO	YES As Constructed Drawings are required to be submitted and approved by Project Manager prior to the award of Practical Completion.		0 10 20 40 60 80 100	
Trimming and Feathing	Trimming and Feathing	The contractor shall make an allowance to trim and feather all areas as required within the extent of works, to achieve proposed landscape treatments. The contractor shall be responsible to ensure that all works are free draining and fall as required to adequately drain the finished surface.	NA	NO	NO	All bulk earthworks are completed by civil contractor	
As Constructed Drawings	As Constructed Drawings	The contractor shall provide ADAC plans inline with Logan City Councils ADAC Specification and Submission Guidelines to the Project Manager prior to the awarding of practical completion.	NA	NO	YES As Constructed Drawings are required to be submitted and approved by Project Manager prior to the award of Practical Completion.	
5	SOFT WORKS <table><tbody><tr><td>Proposed Trees</td><td>100L Tree Stock</td><td>Install all street trees in accordance with landscape details, specification and the following: Excavate tree planting hole 3 times the width of the rootball Cultivate the subgrade around the outer areas of the hole to 150mm Install rootbarrier when required as per the below specification Fill the hole with water and let drain thoroughly prior to planting Backfill hole with ameliorated site soil (allowance for a minimum of 1m³ per tree) Apply 500g/m² of granular dynamic lifter. Thoroughly mix to a minimum depth of 200mm, do not apply fertiliser to dry soils Apply a slow release fertiliser such as multicut 8 (or approved equivalent) to manufacturers specification, do not apply fertiliser to dry soils Install Fytogreen Hydrocell as per below specification Install Concrete Edge as per the below specification 100mm depth Site Mulch Stakes and Hessian Ties installed as per landscape detail and specification. Install 3 stakes/ longer stakes as required inline with specification Tree stock to be installed as specified and as per landscape plans and Schedules</td><td>Logans Nursery Darcy PH: (07) 3245 6117 E: darcy@logansnursery.com.au</td><td>NO</td><td>YES Certification that soil complies with AS 4419:2003.</td><td>Contractor to ensure that all trees planted to the back of kerb are square, equal depth and width Contractor to informatively prune (collar cut) tree stock throughout establishment and maintenance periods. Contractor to ensure that all tree stock has a single dominate leader and if free from diseases and pests, replacement of stock at contractors expense prior to awarding of practical completion Contractor to make an allowance to water and establish planting for a minimum of 12 weeks. All watering to be by stand pipe or water truck only, extraction of water from adjoining water bodies is not permitted on site.</td></tr><tr><td>Proposed Shrub and Groundcover Plant Stock</td><td>140mm Stock</td><td>All stock to be planted as per landscape details</td><td>Logans Nursery Darcy PH: (07) 3245 6117 E: darcy@logansnursery.com.au</td><td>NO</td><td>YES Certification that soil complies with AS 4419:2003.</td><td>Installation of site soil by contractor Contractor to make an allowance to water and establish planting prior to awarding of practical completion</td></tr><tr><td>P1</td><td>Planting Type 1 - Feature Planting</td><td>Install all plant stock to planting areas type 1 in accordance with landscape details, specification and the following: Apply 500g/m² of granular dynamic lifter. Thoroughly mix to a minimum depth of 200mm, do not apply fertiliser to dry soils Apply a slow release fertiliser such as multicut 8 (or approved equivalent) to manufacturers specification, do not apply fertiliser to dry soils 150mm depth cultivated subgrade 300mm depth ameliorated site topsoil Install Fytogreen Hydrocell as per below specification 100mm depth Site Mulch Shrub and groundcover planting to be installed as specified and as per Planting Plans and Schedules</td><td>Logans Nursery Darcy PH: (07) 3245 6117 E: darcy@logansnursery.com.au</td><td>NO</td><td>YES Certification that soil complies with AS 4419:2003.</td><td>If treatment exceeds a grade of 1:2 contractor to install coir mat, as per below specification Contractor to make an allowance to water and establish planting for a minimum of 12 weeks. All watering to be by stand pipe or water truck only, extraction of water from adjoining water bodies is not permitted on site.</td></tr><tr><td>T</td><td>Turf</td><td>A Grade Green Couch laid along site contours in staggered rows with ends butt joined together over 100mm ameliorated site soil over 100mm cultivated subgrade</td><td>NA</td><td>NO</td><td>YES Documentation highlighting turf grade and supplier</td><td>Turf to be installed on a maximum 1:4 slope Contractor to pin turf with 300mm long u pins at 1 per 500mm when turf is installed within a drainage swale</td></tr></tbody></table>																								Proposed Trees	100L Tree Stock	Install all street trees in accordance with landscape details, specification and the following: Excavate tree planting hole 3 times the width of the rootball Cultivate the subgrade around the outer areas of the hole to 150mm Install rootbarrier when required as per the below specification Fill the hole with water and let drain thoroughly prior to planting Backfill hole with ameliorated site soil (allowance for a minimum of 1m³ per tree) Apply 500g/m² of granular dynamic lifter. Thoroughly mix to a minimum depth of 200mm, do not apply fertiliser to dry soils Apply a slow release fertiliser such as multicut 8 (or approved equivalent) to manufacturers specification, do not apply fertiliser to dry soils Install Fytogreen Hydrocell as per below specification Install Concrete Edge as per the below specification 100mm depth Site Mulch Stakes and Hessian Ties installed as per landscape detail and specification. Install 3 stakes/ longer stakes as required inline with specification Tree stock to be installed as specified and as per landscape plans and Schedules	Logans Nursery Darcy PH: (07) 3245 6117 E: darcy@logansnursery.com.au	NO	YES Certification that soil complies with AS 4419:2003.	Contractor to ensure that all trees planted to the back of kerb are square, equal depth and width Contractor to informatively prune (collar cut) tree stock throughout establishment and maintenance periods. Contractor to ensure that all tree stock has a single dominate leader and if free from diseases and pests, replacement of stock at contractors expense prior to awarding of practical completion Contractor to make an allowance to water and establish planting for a minimum of 12 weeks. All watering to be by stand pipe or water truck only, extraction of water from adjoining water bodies is not permitted on site.	Proposed Shrub and Groundcover Plant Stock	140mm Stock	All stock to be planted as per landscape details	Logans Nursery Darcy PH: (07) 3245 6117 E: darcy@logansnursery.com.au	NO	YES Certification that soil complies with AS 4419:2003.	Installation of site soil by contractor Contractor to make an allowance to water and establish planting prior to awarding of practical completion	P1	Planting Type 1 - Feature Planting	Install all plant stock to planting areas type 1 in accordance with landscape details, specification and the following: Apply 500g/m² of granular dynamic lifter. Thoroughly mix to a minimum depth of 200mm, do not apply fertiliser to dry soils Apply a slow release fertiliser such as multicut 8 (or approved equivalent) to manufacturers specification, do not apply fertiliser to dry soils 150mm depth cultivated subgrade 300mm depth ameliorated site topsoil Install Fytogreen Hydrocell as per below specification 100mm depth Site Mulch Shrub and groundcover planting to be installed as specified and as per Planting Plans and Schedules	Logans Nursery Darcy PH: (07) 3245 6117 E: darcy@logansnursery.com.au	NO	YES Certification that soil complies with AS 4419:2003.	If treatment exceeds a grade of 1:2 contractor to install coir mat, as per below specification Contractor to make an allowance to water and establish planting for a minimum of 12 weeks. All watering to be by stand pipe or water truck only, extraction of water from adjoining water bodies is not permitted on site.	T	Turf	A Grade Green Couch laid along site contours in staggered rows with ends butt joined together over 100mm ameliorated site soil over 100mm cultivated subgrade	NA	NO	YES Documentation highlighting turf grade and supplier	Turf to be installed on a maximum 1:4 slope Contractor to pin turf with 300mm long u pins at 1 per 500mm when turf is installed within a drainage swale	A1	
Proposed Trees	100L Tree Stock	Install all street trees in accordance with landscape details, specification and the following: Excavate tree planting hole 3 times the width of the rootball Cultivate the subgrade around the outer areas of the hole to 150mm Install rootbarrier when required as per the below specification Fill the hole with water and let drain thoroughly prior to planting Backfill hole with ameliorated site soil (allowance for a minimum of 1m³ per tree) Apply 500g/m² of granular dynamic lifter. Thoroughly mix to a minimum depth of 200mm, do not apply fertiliser to dry soils Apply a slow release fertiliser such as multicut 8 (or approved equivalent) to manufacturers specification, do not apply fertiliser to dry soils Install Fytogreen Hydrocell as per below specification Install Concrete Edge as per the below specification 100mm depth Site Mulch Stakes and Hessian Ties installed as per landscape detail and specification. Install 3 stakes/ longer stakes as required inline with specification Tree stock to be installed as specified and as per landscape plans and Schedules	Logans Nursery Darcy PH: (07) 3245 6117 E: darcy@logansnursery.com.au	NO	YES Certification that soil complies with AS 4419:2003.	Contractor to ensure that all trees planted to the back of kerb are square, equal depth and width Contractor to informatively prune (collar cut) tree stock throughout establishment and maintenance periods. Contractor to ensure that all tree stock has a single dominate leader and if free from diseases and pests, replacement of stock at contractors expense prior to awarding of practical completion Contractor to make an allowance to water and establish planting for a minimum of 12 weeks. All watering to be by stand pipe or water truck only, extraction of water from adjoining water bodies is not permitted on site.	
Proposed Shrub and Groundcover Plant Stock	140mm Stock	All stock to be planted as per landscape details	Logans Nursery Darcy PH: (07) 3245 6117 E: darcy@logansnursery.com.au	NO	YES Certification that soil complies with AS 4419:2003.	Installation of site soil by contractor Contractor to make an allowance to water and establish planting prior to awarding of practical completion	
P1	Planting Type 1 - Feature Planting	Install all plant stock to planting areas type 1 in accordance with landscape details, specification and the following: Apply 500g/m² of granular dynamic lifter. Thoroughly mix to a minimum depth of 200mm, do not apply fertiliser to dry soils Apply a slow release fertiliser such as multicut 8 (or approved equivalent) to manufacturers specification, do not apply fertiliser to dry soils 150mm depth cultivated subgrade 300mm depth ameliorated site topsoil Install Fytogreen Hydrocell as per below specification 100mm depth Site Mulch Shrub and groundcover planting to be installed as specified and as per Planting Plans and Schedules	Logans Nursery Darcy PH: (07) 3245 6117 E: darcy@logansnursery.com.au	NO	YES Certification that soil complies with AS 4419:2003.	If treatment exceeds a grade of 1:2 contractor to install coir mat, as per below specification Contractor to make an allowance to water and establish planting for a minimum of 12 weeks. All watering to be by stand pipe or water truck only, extraction of water from adjoining water bodies is not permitted on site.	
T	Turf	A Grade Green Couch laid along site contours in staggered rows with ends butt joined together over 100mm ameliorated site soil over 100mm cultivated subgrade	NA	NO	YES Documentation highlighting turf grade and supplier	Turf to be installed on a maximum 1:4 slope Contractor to pin turf with 300mm long u pins at 1 per 500mm when turf is installed within a drainage swale	
6	
7	
8	
9	
10	
11	
12	
13	
14	
15	
16	
17	
18	
<table><tr><td rowspan="5">REVISIONS</td><td>-</td><td>-</td><td>-</td><td>-</td><td rowspan="4">THIS DRAWING IS NOT TO BE USED FOR CONSTRUCTION UNLESS ENDORSED BELOW</td><td>DRAWN: JW</td><td>DATE: 08.12.2025</td><td rowspan="5"> LEVEL 16, 175 EAGLE ST BRISBANE QUEENSLAND 4000 AUSTRALIA T: 61 7 3858 48000 www.slrconsulting.com </td><td rowspan="5"></td><td colspan="16" rowspan="4">PROJECT: PEBBLE CREEK WAY INTERSECTION LANDSCAPE WORKS</td></tr><tr><td>-</td><td>-</td><td>-</td><td>-</td><td>DESIGN: CW</td><td>DATE: 08.12.2025</td><td colspan="16" rowspan="3">DRAWING TITLE: MATERIALS & FINISHES SCHEDULE</td></tr><tr><td>-</td><td>-</td><td>-</td><td>-</td><td>DRG. CHECK: DB</td><td>DATE: 08.12.2026</td></tr><tr><td>-</td><td>-</td><td>-</td><td>-</td><td>DES. CHECK: DB</td><td>DATE: 08.12.2026</td></tr><tr><td>B</td><td>29.01.2026</td><td colspan="4">FOR APPROVAL</td><td>CW</td><td rowspan="2"></td><td>DATE: 16.12.05</td><td colspan="16" rowspan="2">The content contained within this document may be based on third party data. SLR Consulting Australia Pty Ltd does not guarantee the accuracy of any such information.</td><td colspan="2" rowspan="2">FOR APPROVAL</td><td colspan="2" rowspan="2">A1</td><td colspan="2" rowspan="2">DO NOT SCALE THIS DRAWING IF IN DOUBT ASK</td><td colspan="2" rowspan="2">SCALE: NTS</td><td colspan="4" rowspan="2">DRAWING NUMBER: 620.V13637.00029 - 103</td><td colspan="2" rowspan="2">ISSUE: B</td></tr><tr><td>A</td><td>12.12.2025</td><td colspan="4">PRELIMINARY FOR CLIIENT REVIEW</td><td>CW</td><td>REGO NO.: #001401</td><td colspan="16">THIS DRAWING IS THE PROPERTY OF SLR CONSULTING AUSTRALIA AND MUST NOT BE RETAINED, COPIED OR USED WITHOUT THE CONSENT OF THE COMPANY.</td></tr><tr><td></td><td></td><td>DATE</td><td colspan="4">DESCRIPTION</td><td></td><td></td><td></td><td colspan="16"></td><td colspan="2"></td><td colspan="2"></td><td colspan="4"></td><td colspan="2"></td></tr></table>																										REVISIONS	-	-	-	-	THIS DRAWING IS NOT TO BE USED FOR CONSTRUCTION UNLESS ENDORSED BELOW	DRAWN: JW	DATE: 08.12.2025	 LEVEL 16, 175 EAGLE ST BRISBANE QUEENSLAND 4000 AUSTRALIA T: 61 7 3858 48000 www.slrconsulting.com		PROJECT: PEBBLE CREEK WAY INTERSECTION LANDSCAPE WORKS																-	-	-	-	DESIGN: CW	DATE: 08.12.2025	DRAWING TITLE: MATERIALS & FINISHES SCHEDULE																-	-	-	-	DRG. CHECK: DB	DATE: 08.12.2026	-	-	-	-	DES. CHECK: DB	DATE: 08.12.2026	B	29.01.2026	FOR APPROVAL				CW		DATE: 16.12.05	The content contained within this document may be based on third party data. SLR Consulting Australia Pty Ltd does not guarantee the accuracy of any such information.																FOR APPROVAL		A1		DO NOT SCALE THIS DRAWING IF IN DOUBT ASK		SCALE: NTS		DRAWING NUMBER: 620.V13637.00029 - 103				ISSUE: B		A	12.12.2025	PRELIMINARY FOR CLIIENT REVIEW				CW	REGO NO.: #001401	THIS DRAWING IS THE PROPERTY OF SLR CONSULTING AUSTRALIA AND MUST NOT BE RETAINED, COPIED OR USED WITHOUT THE CONSENT OF THE COMPANY.																		DATE	DESCRIPTION																																
REVISIONS	-	-	-	-	THIS DRAWING IS NOT TO BE USED FOR CONSTRUCTION UNLESS ENDORSED BELOW	DRAWN: JW	DATE: 08.12.2025	 LEVEL 16, 175 EAGLE ST BRISBANE QUEENSLAND 4000 AUSTRALIA T: 61 7 3858 48000 www.slrconsulting.com		PROJECT: PEBBLE CREEK WAY INTERSECTION LANDSCAPE WORKS	
	-	-	-	-		DESIGN: CW	DATE: 08.12.2025																				DRAWING TITLE: MATERIALS & FINISHES SCHEDULE	
	-	-	-	-		DRG. CHECK: DB	DATE: 08.12.2026	
	-	-	-	-		DES. CHECK: DB	DATE: 08.12.2026	
	B	29.01.2026	FOR APPROVAL				CW				DATE: 16.12.05	The content contained within this document may be based on third party data. SLR Consulting Australia Pty Ltd does not guarantee the accuracy of any such information.																FOR APPROVAL		A1		DO NOT SCALE THIS DRAWING IF IN DOUBT ASK		SCALE: NTS		DRAWING NUMBER: 620.V13637.00029 - 103				ISSUE: B	
A	12.12.2025	PRELIMINARY FOR CLIIENT REVIEW				CW	REGO NO.: #001401	THIS DRAWING IS THE PROPERTY OF SLR CONSULTING AUSTRALIA AND MUST NOT BE RETAINED, COPIED OR USED WITHOUT THE CONSENT OF THE COMPANY.	
		DATE	DESCRIPTION	

A	B	C	D	E	F	G	H	I	J	K	L	M	N	O	P	Q	R	S	T	U	V	W	X	Y	CONSULTANT PROJECT	
1																									620.V13637	
2																									FULL SIZE ON ORIGINAL	
3																									0 10 20 40 60 80 100	
4																									A1	
5	
6	
7	
8	
9	
10	
11	
12	
13	
14	
15	
16	
17	
18	
LEVEL 16, 175 EAGLE ST BRISBANE QUEENSLAND 4000 AUSTRALIA T: 61 7 3858 48000 www.slrconsulting.com Queensland Government PLANS AND DOCUMENTS referred to in the PDA DEVELOPMENT APPROVAL Approval no: DEV2026FLA4387 Date: 13 April 2026	
REVISIONS <table><tr><td></td><td>-</td><td>-</td><td>-</td><td>-</td><td rowspan="5">THIS DRAWING IS NOT TO BE USED FOR CONSTRUCTION UNLESS ENDORSED BELOW</td><td>DRAWN:</td><td>DATE:</td><td rowspan="5"> LEVEL 16, 175 EAGLE ST BRISBANE QUEENSLAND 4000 AUSTRALIA T: 61 7 3858 48000 www.slrconsulting.com </td></tr></table> Queensland Government The content contained within this document may be based on third party data. SLR Consulting Australia Pty Ltd does not guarantee the accuracy of any such information. THIS DRAWING IS THE PROPERTY OF SLR CONSULTING AUSTRALIA AND MUST NOT BE RETAINED, COPIED OR USED WITHOUT THE CONSENT OF THE COMPANY.																										-	-	-	-	THIS DRAWING IS NOT TO BE USED FOR CONSTRUCTION UNLESS ENDORSED BELOW	DRAWN:	DATE:	LEVEL 16, 175 EAGLE ST BRISBANE QUEENSLAND 4000 AUSTRALIA T: 61 7 3858 48000 www.slrconsulting.com	
	-	-	-	-	THIS DRAWING IS NOT TO BE USED FOR CONSTRUCTION UNLESS ENDORSED BELOW	DRAWN:	DATE:	LEVEL 16, 175 EAGLE ST BRISBANE QUEENSLAND 4000 AUSTRALIA T: 61 7 3858 48000 www.slrconsulting.com	

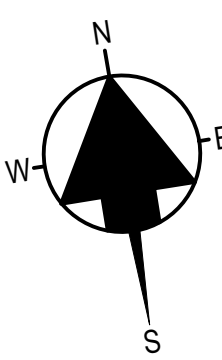
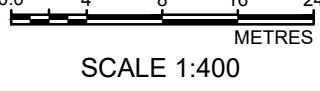
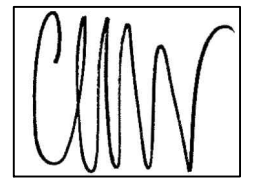
	A	B	C	D	E	F	G	H	I	J	K	L	M	N	O	P	Q	R	S	T	U	V	W	X	Y	CONSULTANT PROJECT					
1																									620.V13637						
2																									FULL SIZE ON ORIGINAL						
3																									0 10 20 40 60 80 100 A1						
4																															
5																															
REVISIONS	-	-	-	-	THIS DRAWING IS NOT TO BE USED FOR CONSTRUCTION UNLESS ENDORSED BELOW										DRAWN: JW	DATE: 08.12.2025	LEVEL 16, 175 EAGLE ST BRISBANE QUEENSLAND 4000 AUSTRALIA T: 61 7 3858 48000 www.slrconsulting.com		PROJECT: PEBBLE CREEK WAY INTERSECTION LANDSCAPE WORKS												
	-	-	-	-											DESIGN: CW	DATE: 08.12.2025			DRAWING TITLE: MATERIALS & FINISHES SCHEDULE												
	-	-	-	-	Registered Landscape Architect (AILA) Signature										DRG. CHECK: DB	DATE: 08.12.2026															
	B	29.01.2026	FOR APPROVAL										CW	DES. CHECK: DB	DATE: 08.12.2026																
	A	12.12.2025	PRELIMINARY FOR CLIENT REVIEW										CW	DES. CHECK: DB	DATE: 08.12.2026																
	DATE	DESCRIPTION											DATE: 16.12.05 REGO NO.: #001401	THIS DRAWING IS THE PROPERTY OF SLR CONSULTING AUSTRALIA AND MUST NOT BE RETAINED, COPIED OR USED WITHOUT THE CONSENT OF THE COMPANY.										FOR APPROVAL		A1	DO NOT SCALE THIS DRAWING IF IN DOUBT ASK	SCALE: NTS	DRAWING NUMBER: 620.V13637.00029 - 105		ISSUE: B

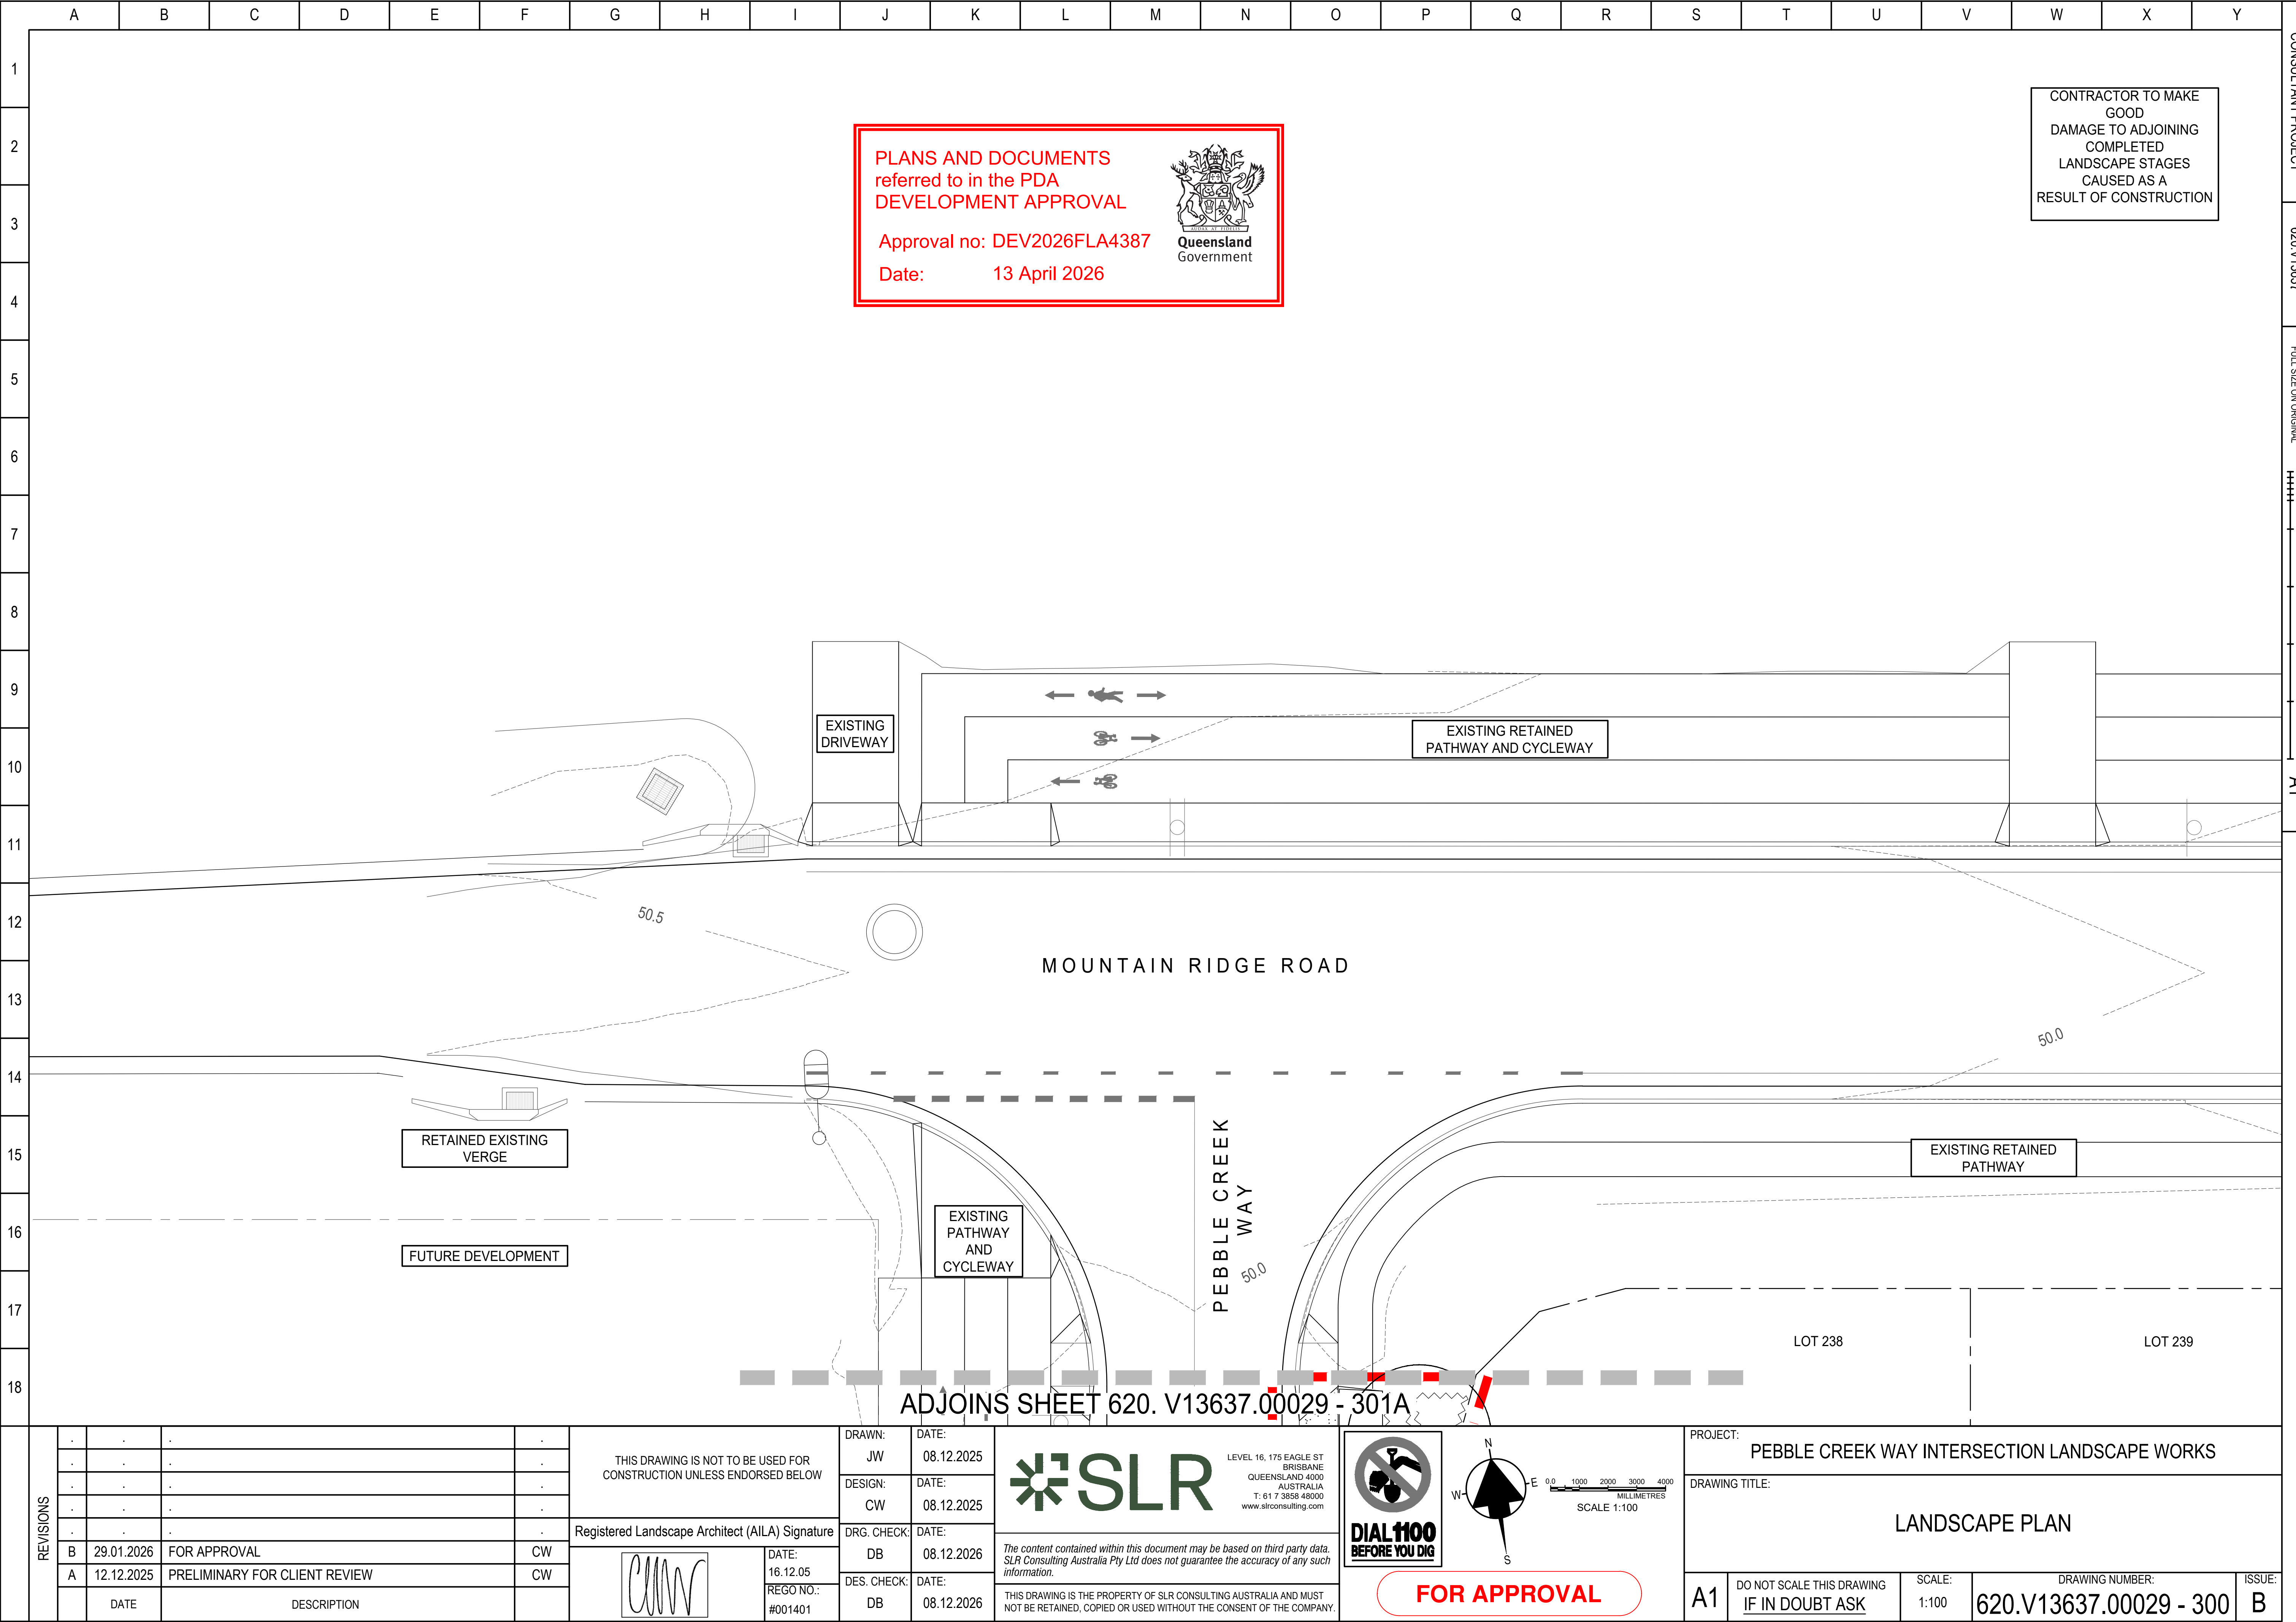
	A	B	C	D	E	F	G	H	I	J	K	L	M	N	O	P	Q	R	S	T	U	V	W	X	Y	CONSULTANT PROJECT 620.V13637 FULL SIZE ON ORIGINAL 0 10 20 40 60 80 100 A1																																			
1	
2	MATERIALS AND FINISHES SCHEDULE <table><tr><th>Code/Name</th><th>Item</th><th>Product Description</th><th>Supplier</th><th>Sample required to be approved in addition to specification.</th><th>Certification</th><th>Notes</th></tr><tr><td colspan="7">MAINTENANCE</td></tr><tr><td rowspan="5">Maintenance Period</td><td rowspan="5">Maintenance Period (12 months following the completion of Establishment Period)</td><td>Description: Mowing, fertilising, informative pruning, watering and any necessary operation as required for the maintenance of all areas with the extent of works.</td><td rowspan="5">NA</td><td rowspan="5">NO</td><td rowspan="5">NO</td><td rowspan="5">All Maintenance to be completed inline with landscape specification and Local Authority Specifications and Guidelines. Contractor to refer to Landscape Specification for all maintenance requirements on site. The contractor shall agree with the Principle a ceiling per month water expenditure prior to the commencement of any watering on site during the 12 month maintenance period. Watering completed without pre approval will not be processed for payment by the superintendent. Contractor to submit watering dockets for all completed watering on site. Watering dockets submitted on rain days will not be accepted and processed for payment by the superintendent. All watering to be by stand pipe or water truck only, extraction of water from adjoining water bodies is not permitted on site.</td></tr><tr><td>Rubbish Removal: Remove all litter and deleterious material from extent of works area (site) at the time of each main visit (no less than fortnightly).</td></tr><tr><td>Watering: Water Truck by contractor. Contractor to ensure that all softscape areas receive adequate water during the establishment and maintenance periods to enable them to establish and thrive. Note Contractor to submit dated and referenced watering dockets for all completed watering on site. Watering dockets submitted on rain days will not be accepted and processed for payment by the superintendent.</td></tr><tr><td>Spade Edges: Contractor to ensure that all spade edges are regularly maintained throughout the establishment and maintenance periods. All spade edges are to be reinstated if required at the cost of the contractor.</td></tr><tr><td>Weeding: Undertake on going weed management of the site, including spraying and hand removal as required to maintain a weed free site</td></tr><tr><td>Maintenance Log: Contract to keep a maintenance log which outlines the detail of maintenance, what fertilizers and chemicals were used on site and at what times. Contractor to provide Superintendent with monthly maintenance reports (including site imagery) at the submission of progress claims.</td></tr><tr><td rowspan="5">Maintenace Monitoring Reporting</td><td rowspan="5">Maintenance Monitoring Reporting</td><td>The scope of works shall be monitored by the contractor during the establishment and maintenance periods. The contractor shall complete and provide a monthly maintenance report with the submission of all progress claims in line with the project maintenance assessment form (refer appendix A of the specification).</td><td rowspan="5">NA</td><td rowspan="5">NA</td><td rowspan="5">YES Report required to be submitted monthly during the establishment and maintenance periods to the superintendent for approval, prior to the processing of monthly progress claims.</td><td rowspan="5"></td></tr><tr><td>A minimum of 1 photo monitoring and 5m x 5m assessment plot must be established within each planting area as nominated within the documentation. The contractor shall keep records of each monitoring point. Note, the entire planting area should be monitored for planting success as apart of the contractors ongoing maintenance responsibilities.</td></tr><tr><td>The following parameters as per Appendix A of the specification shall be noted to collect data and monitor the projects success: - Average height of plants where planted (height in metres for tree, shrub and groundcover species) - Dominant species (qualitative description of dominant species within tree, shrub and ground layer) - Assessment of the health of vegetation of turf - Percentage weed cover within softscape areas - Percentage of planted specimens survived - Notation of all-natural death or illegal removal of any native plants - Abundance of natural recruitment including native and exotic species - Vandalism or damage to street trees - Vandalism or damage to turf areas</td></tr><tr></tr><tr></tr></table>																										Code/Name	Item	Product Description	Supplier	Sample required to be approved in addition to specification.	Certification	Notes	MAINTENANCE							Maintenance Period	Maintenance Period (12 months following the completion of Establishment Period)	Description: Mowing, fertilising, informative pruning, watering and any necessary operation as required for the maintenance of all areas with the extent of works.	NA	NO	NO	All Maintenance to be completed inline with landscape specification and Local Authority Specifications and Guidelines. Contractor to refer to Landscape Specification for all maintenance requirements on site. The contractor shall agree with the Principle a ceiling per month water expenditure prior to the commencement of any watering on site during the 12 month maintenance period. Watering completed without pre approval will not be processed for payment by the superintendent. Contractor to submit watering dockets for all completed watering on site. Watering dockets submitted on rain days will not be accepted and processed for payment by the superintendent. All watering to be by stand pipe or water truck only, extraction of water from adjoining water bodies is not permitted on site.	Rubbish Removal: Remove all litter and deleterious material from extent of works area (site) at the time of each main visit (no less than fortnightly).	Watering: Water Truck by contractor. Contractor to ensure that all softscape areas receive adequate water during the establishment and maintenance periods to enable them to establish and thrive. Note Contractor to submit dated and referenced watering dockets for all completed watering on site. Watering dockets submitted on rain days will not be accepted and processed for payment by the superintendent.	Spade Edges: Contractor to ensure that all spade edges are regularly maintained throughout the establishment and maintenance periods. All spade edges are to be reinstated if required at the cost of the contractor.	Weeding: Undertake on going weed management of the site, including spraying and hand removal as required to maintain a weed free site	Maintenance Log: Contract to keep a maintenance log which outlines the detail of maintenance, what fertilizers and chemicals were used on site and at what times. Contractor to provide Superintendent with monthly maintenance reports (including site imagery) at the submission of progress claims.	Maintenace Monitoring Reporting	Maintenance Monitoring Reporting	The scope of works shall be monitored by the contractor during the establishment and maintenance periods. The contractor shall complete and provide a monthly maintenance report with the submission of all progress claims in line with the project maintenance assessment form (refer appendix A of the specification).	NA	NA	YES Report required to be submitted monthly during the establishment and maintenance periods to the superintendent for approval, prior to the processing of monthly progress claims.		A minimum of 1 photo monitoring and 5m x 5m assessment plot must be established within each planting area as nominated within the documentation. The contractor shall keep records of each monitoring point. Note, the entire planting area should be monitored for planting success as apart of the contractors ongoing maintenance responsibilities.	The following parameters as per Appendix A of the specification shall be noted to collect data and monitor the projects success: - Average height of plants where planted (height in metres for tree, shrub and groundcover species) - Dominant species (qualitative description of dominant species within tree, shrub and ground layer) - Assessment of the health of vegetation of turf - Percentage weed cover within softscape areas - Percentage of planted specimens survived - Notation of all-natural death or illegal removal of any native plants - Abundance of natural recruitment including native and exotic species - Vandalism or damage to street trees - Vandalism or damage to turf areas
Code/Name	Item	Product Description	Supplier	Sample required to be approved in addition to specification.	Certification	Notes	
MAINTENANCE	
Maintenance Period	Maintenance Period (12 months following the completion of Establishment Period)	Description: Mowing, fertilising, informative pruning, watering and any necessary operation as required for the maintenance of all areas with the extent of works.	NA	NO	NO	All Maintenance to be completed inline with landscape specification and Local Authority Specifications and Guidelines. Contractor to refer to Landscape Specification for all maintenance requirements on site. The contractor shall agree with the Principle a ceiling per month water expenditure prior to the commencement of any watering on site during the 12 month maintenance period. Watering completed without pre approval will not be processed for payment by the superintendent. Contractor to submit watering dockets for all completed watering on site. Watering dockets submitted on rain days will not be accepted and processed for payment by the superintendent. All watering to be by stand pipe or water truck only, extraction of water from adjoining water bodies is not permitted on site.	
		Rubbish Removal: Remove all litter and deleterious material from extent of works area (site) at the time of each main visit (no less than fortnightly).	
		Watering: Water Truck by contractor. Contractor to ensure that all softscape areas receive adequate water during the establishment and maintenance periods to enable them to establish and thrive. Note Contractor to submit dated and referenced watering dockets for all completed watering on site. Watering dockets submitted on rain days will not be accepted and processed for payment by the superintendent.	
		Spade Edges: Contractor to ensure that all spade edges are regularly maintained throughout the establishment and maintenance periods. All spade edges are to be reinstated if required at the cost of the contractor.	
		Weeding: Undertake on going weed management of the site, including spraying and hand removal as required to maintain a weed free site	
Maintenance Log: Contract to keep a maintenance log which outlines the detail of maintenance, what fertilizers and chemicals were used on site and at what times. Contractor to provide Superintendent with monthly maintenance reports (including site imagery) at the submission of progress claims.	
Maintenace Monitoring Reporting	Maintenance Monitoring Reporting	The scope of works shall be monitored by the contractor during the establishment and maintenance periods. The contractor shall complete and provide a monthly maintenance report with the submission of all progress claims in line with the project maintenance assessment form (refer appendix A of the specification).	NA	NA	YES Report required to be submitted monthly during the establishment and maintenance periods to the superintendent for approval, prior to the processing of monthly progress claims.	
		A minimum of 1 photo monitoring and 5m x 5m assessment plot must be established within each planting area as nominated within the documentation. The contractor shall keep records of each monitoring point. Note, the entire planting area should be monitored for planting success as apart of the contractors ongoing maintenance responsibilities.	
		The following parameters as per Appendix A of the specification shall be noted to collect data and monitor the projects success: - Average height of plants where planted (height in metres for tree, shrub and groundcover species) - Dominant species (qualitative description of dominant species within tree, shrub and ground layer) - Assessment of the health of vegetation of turf - Percentage weed cover within softscape areas - Percentage of planted specimens survived - Notation of all-natural death or illegal removal of any native plants - Abundance of natural recruitment including native and exotic species - Vandalism or damage to street trees - Vandalism or damage to turf areas	
3	
4	
5	
6	
7	
8	
9	
10	
11	
12	
13	
14	
15	
16	
17	
18	
PLANS AND DOCUMENTS referred to in the PDA DEVELOPMENT APPROVAL Approval no: DEV2026FLA4387 Date: 13 April 2026 	
REVISIONS	-	-	-	-	THIS DRAWING IS NOT TO BE USED FOR CONSTRUCTION UNLESS ENDORSED BELOW				DRAWN: JW	DATE: 08.12.2025	 LEVEL 16, 175 EAGLE ST BRISBANE QUEENSLAND 4000 AUSTRALIA T: 61 7 3858 48000 www.slrconsulting.com		PROJECT: PEBBLE CREEK WAY INTERSECTION LANDSCAPE WORKS	
	-	-	-	-	DESIGN: CW	DATE: 08.12.2025	DRAWING TITLE: MATERIALS & FINISHES SCHEDULE	
	-	-	-	-	DRG. CHECK: DB	DATE: 08.12.2026	
	-	-	-	-	DES. CHECK: DB	DATE: 08.12.2026	
	B	29.01.2026	FOR APPROVAL		CW		DATE: 16.12.05	
	A	12.12.2025	PRELIMINARY FOR CLIIENT REVIEW		CW		REGO NO.: #001401	
	DATE	DESCRIPTION									A1				DO NOT SCALE THIS DRAWING IF IN DOUBT ASK	SCALE: NTS	DRAWING NUMBER: 620.V13637.00029 - 106		ISSUE: B	

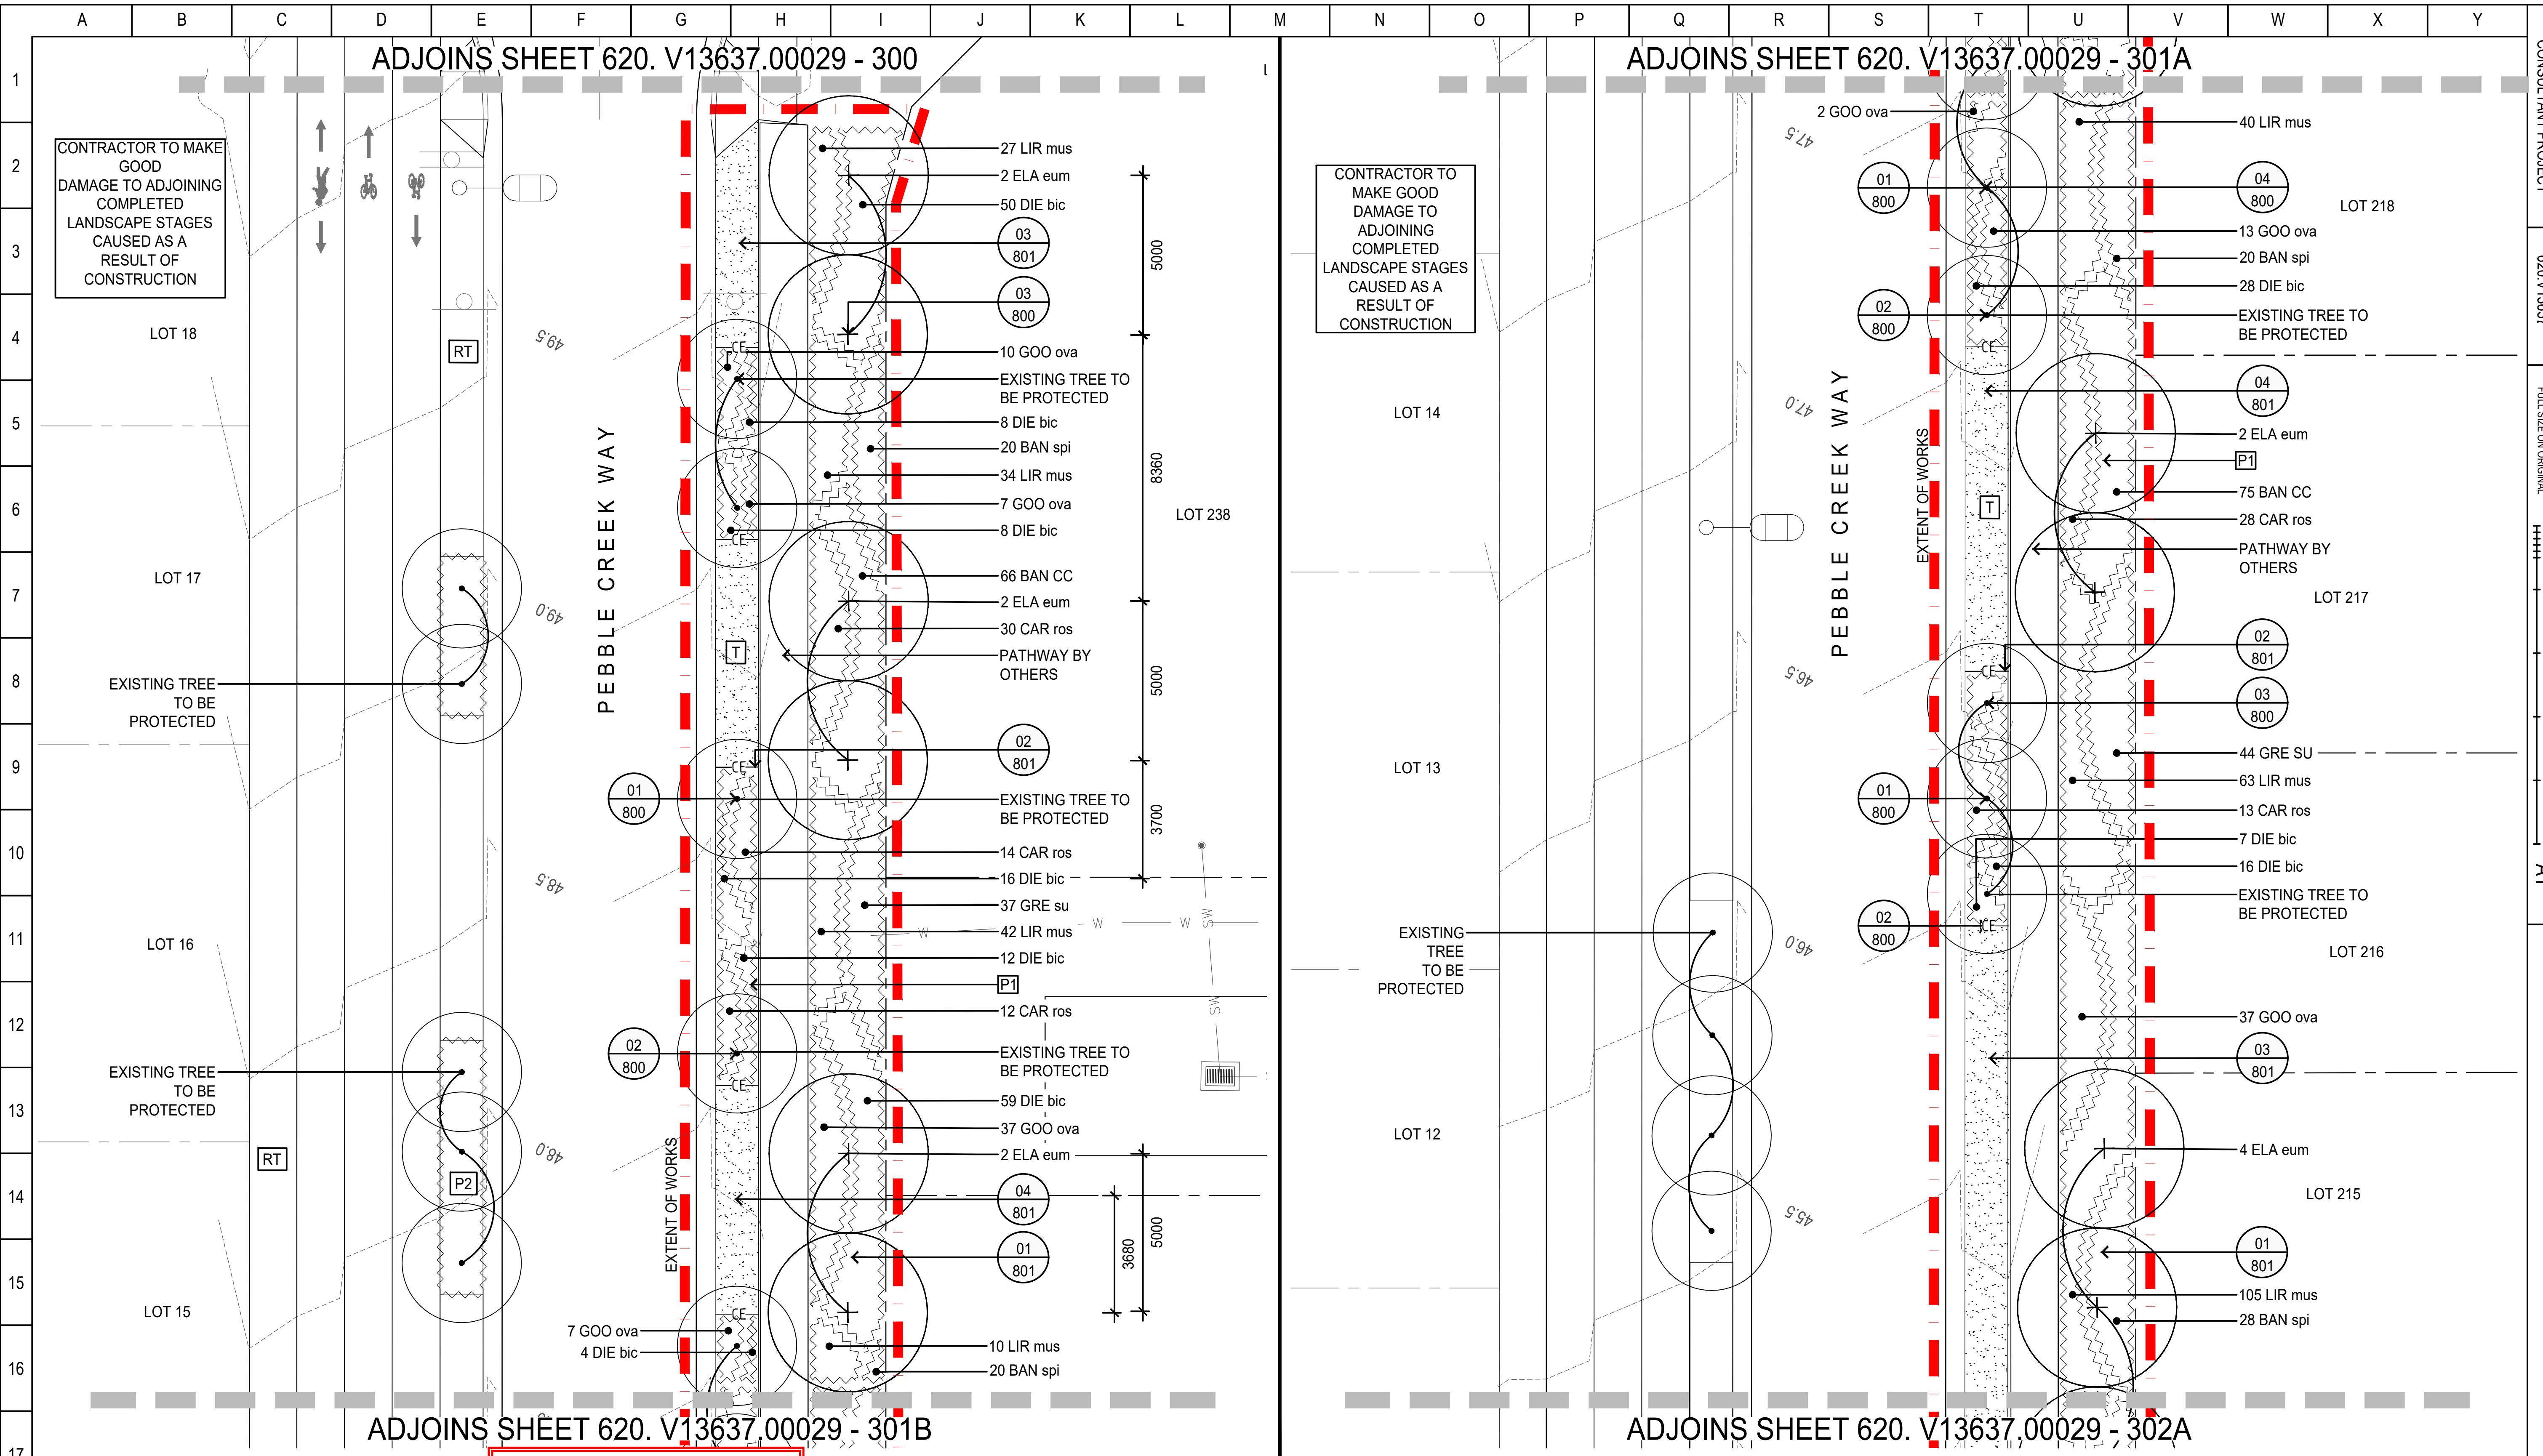


PART A
SHEET 200

PART B
SHEET 200

REVISIONS				THIS DRAWING IS NOT TO BE USED FOR CONSTRUCTION UNLESS ENDORSED BELOW	DRAWN: JW	DATE: 08.12.2025	 LEVEL 16, 175 EAGLE ST BRISBANE QUEENSLAND 4000 AUSTRALIA T: 61 7 3858 48000 www.slrconsulting.com				PROJECT: PEBBLE CREEK WAY INTERSECTION LANDSCAPE WORKS				
	DRAWING TITLE: OVERALL STAGE PLAN														
B	29.01.2026	FOR APPROVAL	CW	Registered Landscape Architect (AILA) Signature 	DATE: 16.12.05	DESIGN: CW	DATE: 08.12.2025	DRG. CHECK: DB	DATE: 08.12.2026	FLOURISH STAGE 1 REFER TO LINEAR PARK PACKAGE FOR DETAILS					
A	12.12.2025	PRELIMINARY FOR CLIENT REVIEW	CW		REGO NO.: #001401	DES. CHECK: DB	DATE: 08.12.2026								
DATE				DESCRIPTION				THIS DRAWING IS THE PROPERTY OF SLR CONSULTING AUSTRALIA AND MUST NOT BE RETAINED, COPIED OR USED WITHOUT THE CONSENT OF THE COMPANY.				FLOURISH STAGE 1 REFER TO LINEAR PARK PACKAGE FOR DETAILS			
												PLANS AND DOCUMENTS referred to in the PDA DEVELOPMENT APPROVAL			
												Approval no: DEV2026FLA4387			
												Date: 13 April 2026			
												Queensland Government			
												FOR APPROVAL			
												A1 DO NOT SCALE THIS DRAWING IF IN DOUBT ASK			
												SCALE: 1:400			
												DRAWING NUMBER: 620.V13637.00029 - 200			
												ISSUE: B			





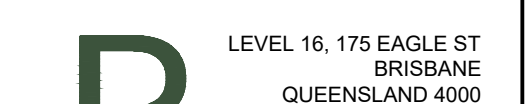
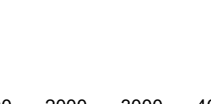
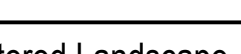
PART A
SHEET 301

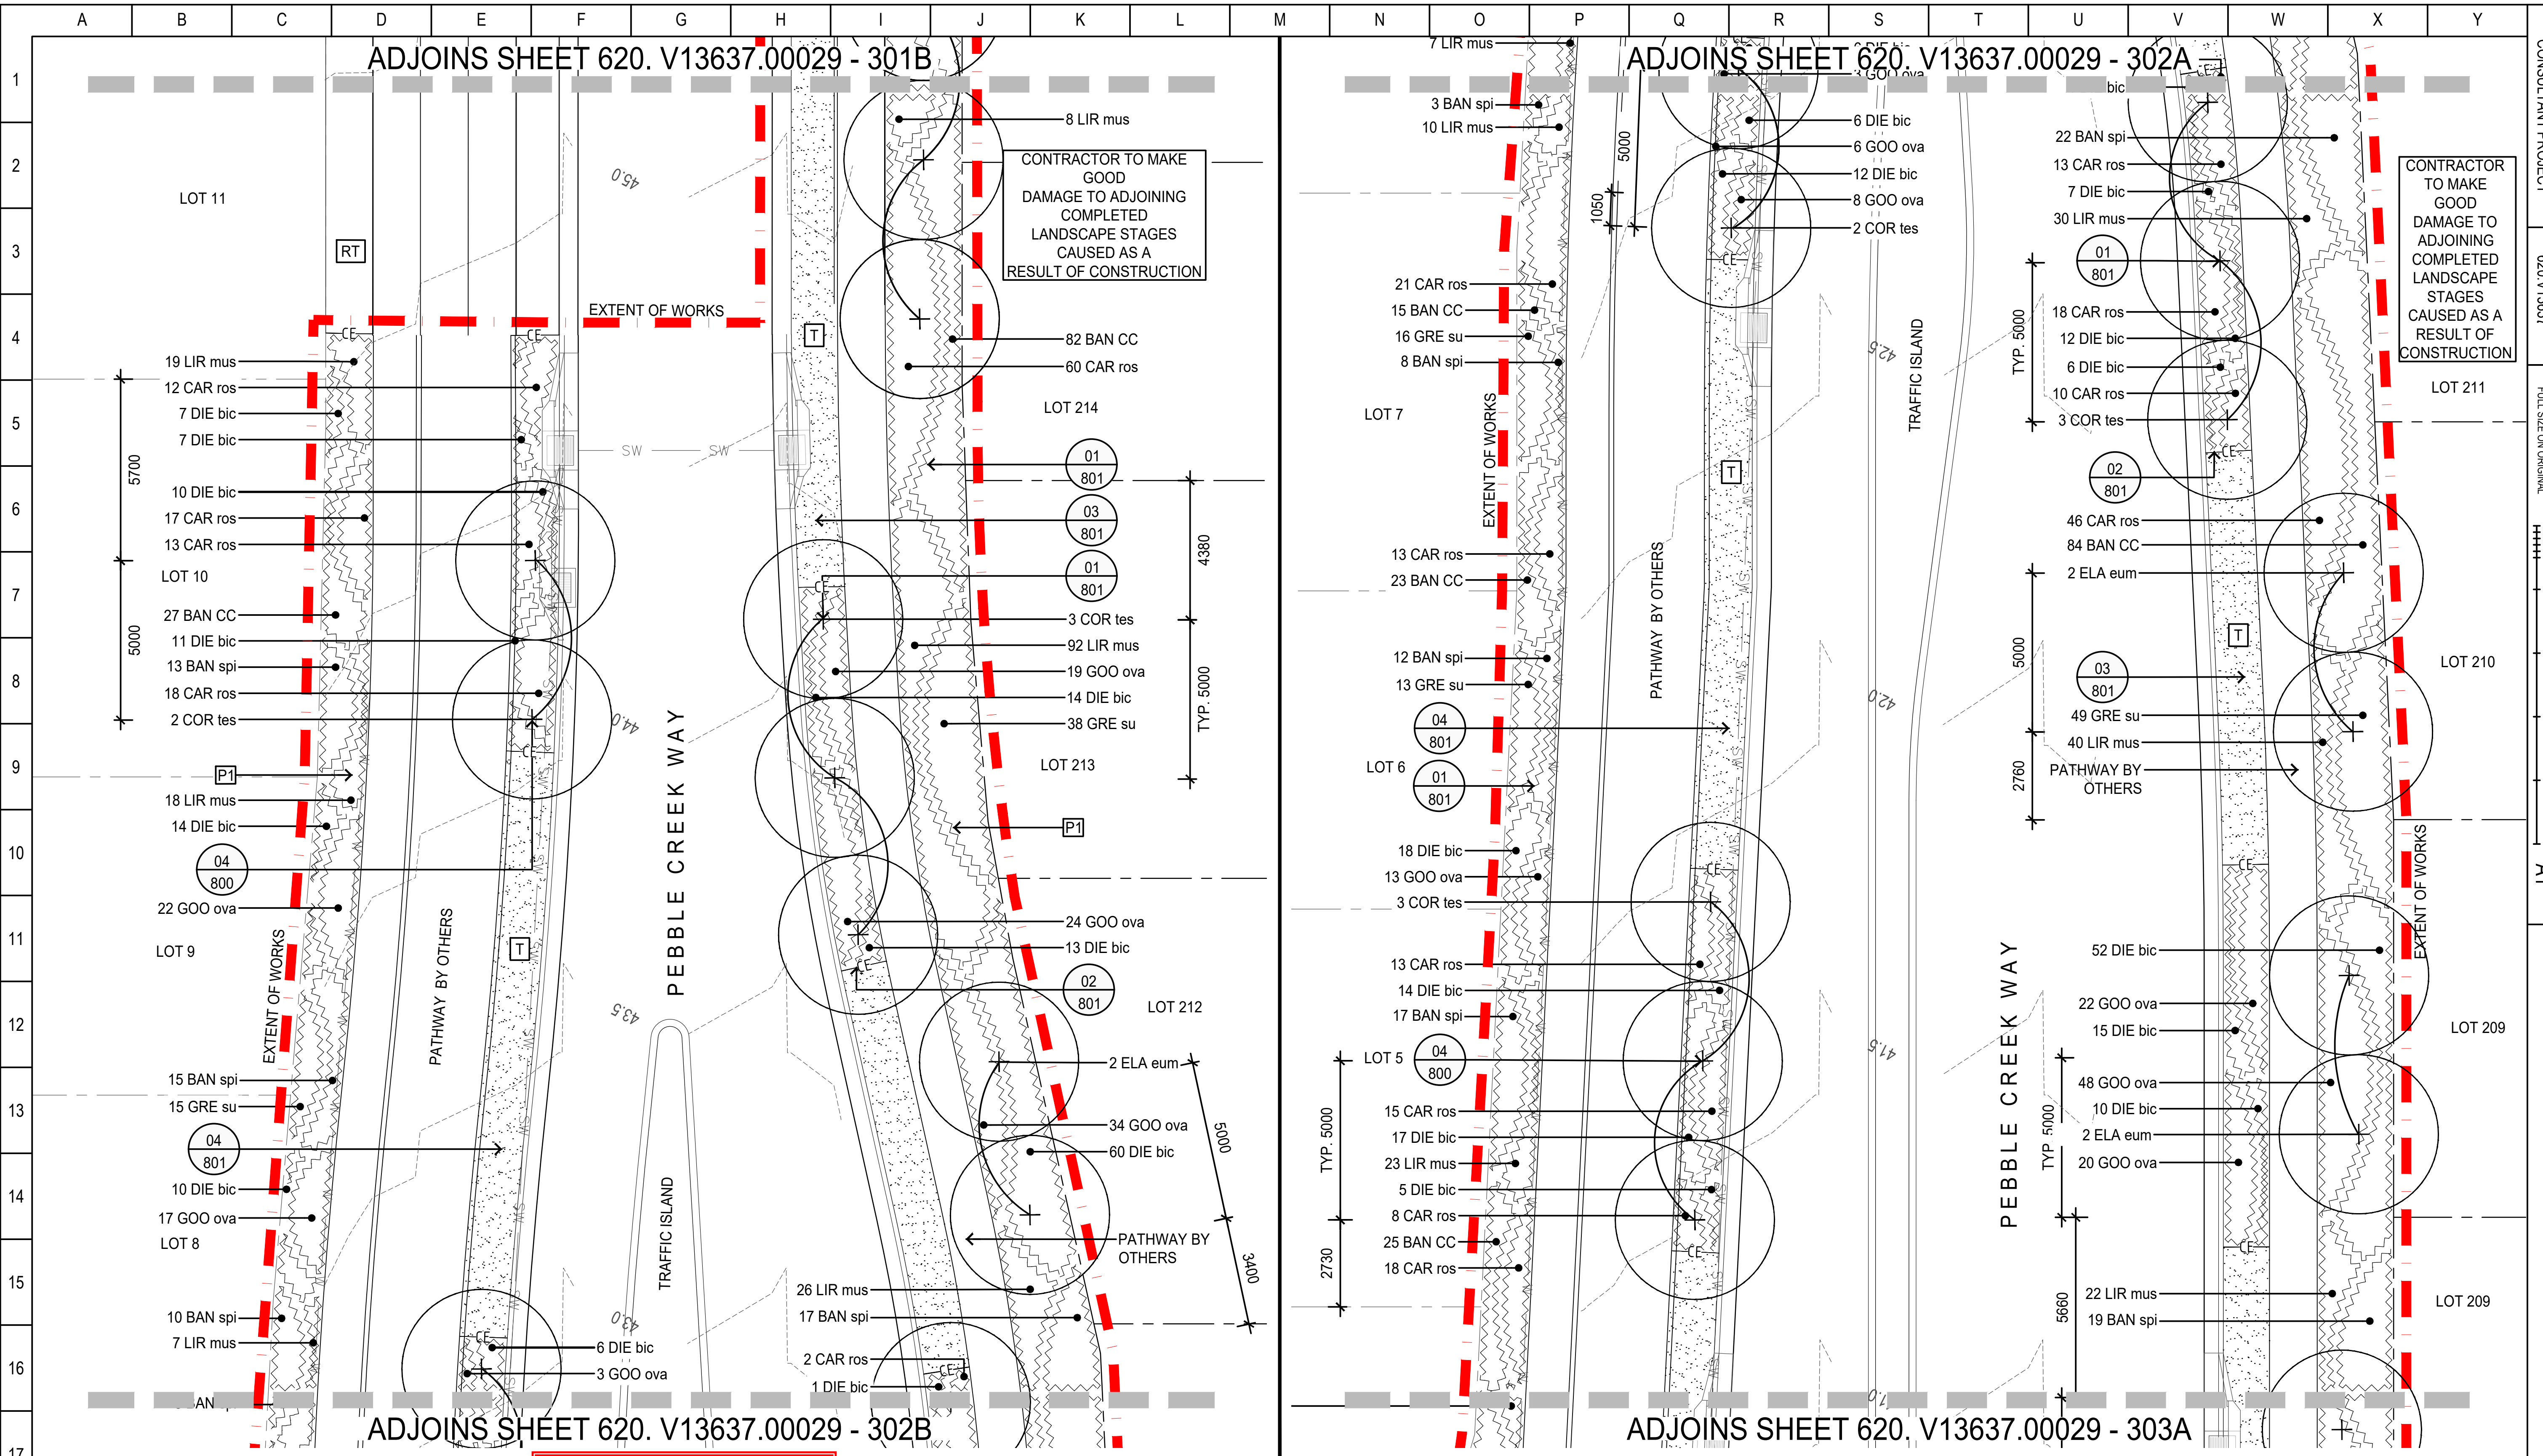
PART B
SHEET 301

PLANS AND DOCUMENTS referred to in the PDA DEVELOPMENT APPROVAL

Approval no: DEV2026FLA4387

Date: 13 April 2026

REVISIONS	-	-	-	THIS DRAWING IS NOT TO BE USED FOR CONSTRUCTION UNLESS ENDORSED BELOW	DRAWN: JW	DATE: 08.12.2025	 LEVEL 16, 175 EAGLE ST BRISBANE QUEENSLAND 4000 AUSTRALIA T: 61 7 3858 48000 www.slrconsulting.com	  	PROJECT: PEBBLE CREEK WAY INTERSECTION LANDSCAPE WORKS						
	-	-	-		DESIGN: CW	DATE: 08.12.2025			DRAWING TITLE: LANDSCAPE PLAN						
	-	-	-		DRG. CHECK: DB	DATE: 08.12.2026			The content contained within this document may be based on third party data. SLR Consulting Australia Pty Ltd does not guarantee the accuracy of any such information.						
	-	-	-		DES. CHECK: DB	DATE: 08.12.2026									
	-	-	-												
	B	29.01.2026	FOR APPROVAL	CW	Registered Landscape Architect (AILA) Signature  DATE: 16.12.05 REGO NO.: #001401	THIS DRAWING IS THE PROPERTY OF SLR CONSULTING AUSTRALIA AND MUST NOT BE RETAINED, COPIED OR USED WITHOUT THE CONSENT OF THE COMPANY.				FOR APPROVAL	DRAWING NUMBER: 620.V13637.00029 - 301				ISSUE: B
	A	12.12.2025	PRELIMINARY FOR CLIENT REVIEW	CW		A1					DO NOT SCALE THIS DRAWING IF IN DOUBT ASK	SCALE: 1:100			
	DATE	DESCRIPTION													



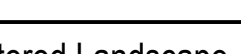
PART A
SHEET 302

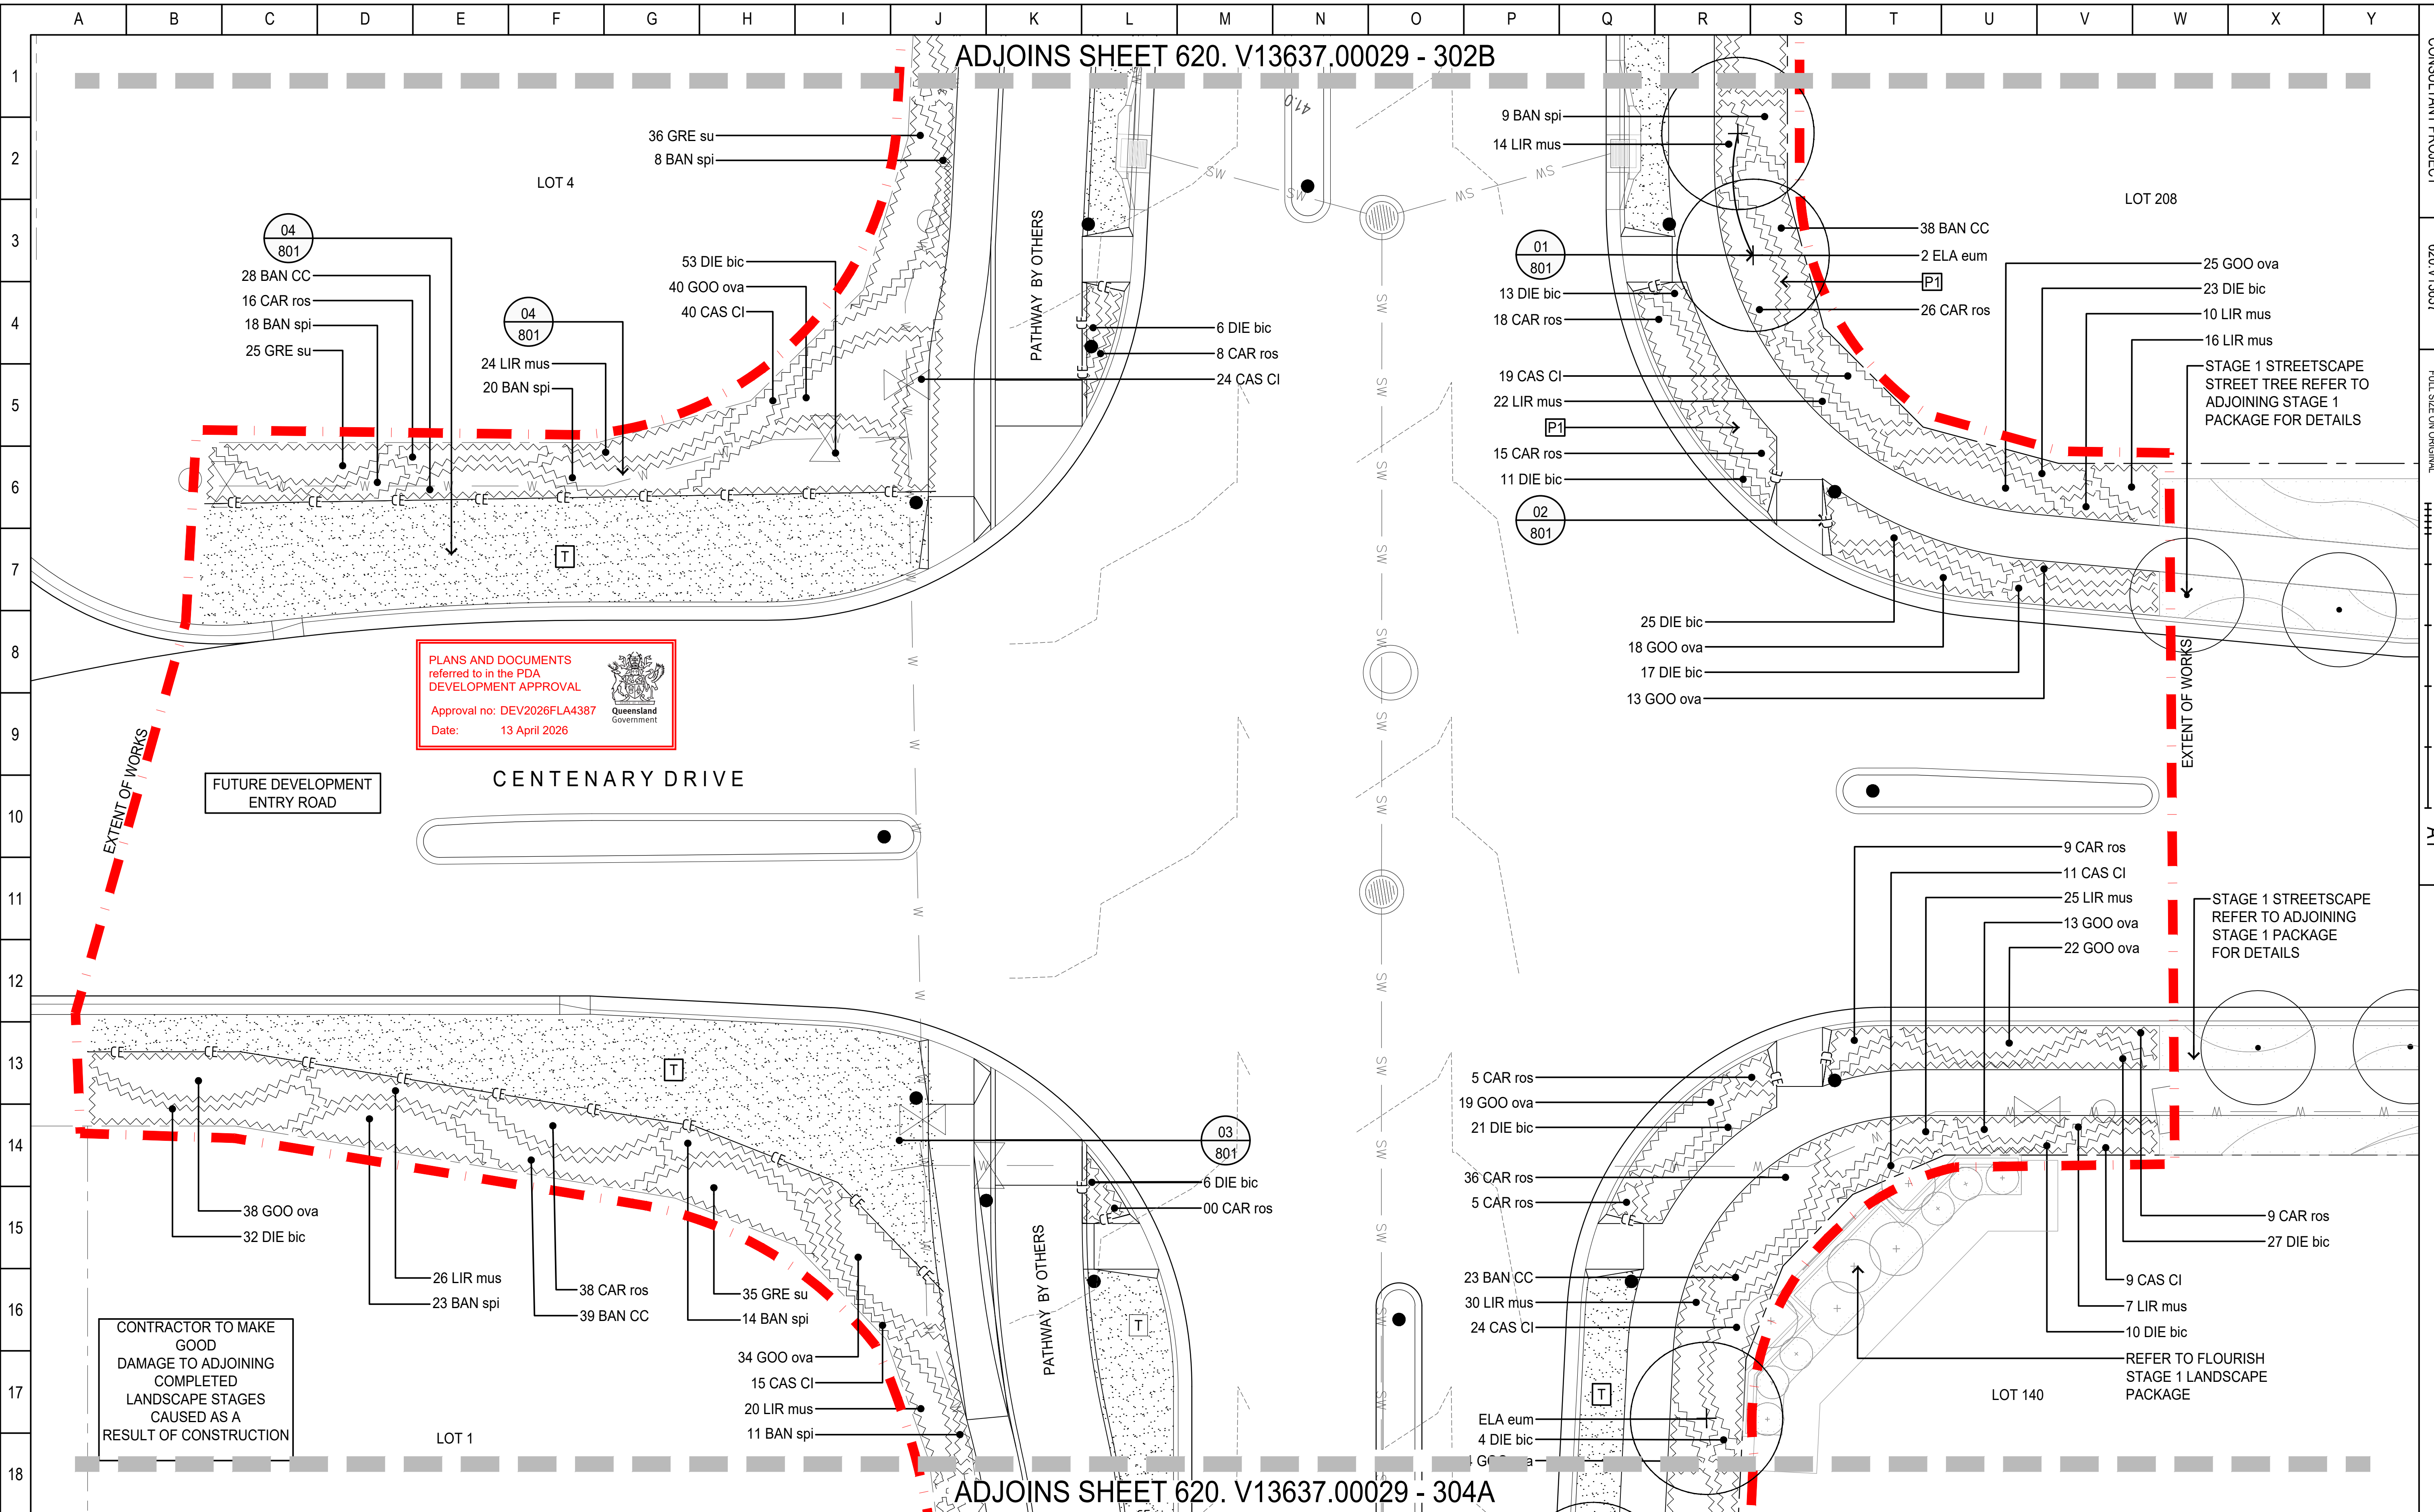
PART B
SHEET 302

PLANS AND DOCUMENTS referred to in the PDA DEVELOPMENT APPROVAL

Approval no: DEV2026FLA4387

Date: 13 April 2026

REVISIONS	-	-	-	THIS DRAWING IS NOT TO BE USED FOR CONSTRUCTION UNLESS ENDORSED BELOW	DRAWN: JW	DATE: 08.12.2025	 LEVEL 16, 175 EAGLE ST BRISBANE QUEENSLAND 4000 AUSTRALIA T: 61 7 3858 48000 www.slrconsulting.com	 	PROJECT: PEBBLE CREEK WAY INTERSECTION LANDSCAPE WORKS					
	-	-	-		DESIGN: CW	DATE: 08.12.2025			DRAWING TITLE: LANDSCAPE PLAN					
	-	-	-		DRG. CHECK: DB	DATE: 08.12.2026			DRAWING NUMBER: 620.V13637.00029 - 302					
	-	-	-		DES. CHECK: DB	DATE: 08.12.2026								
	-	-	-		Registered Landscape Architect (AILA) Signature								THIS DRAWING IS THE PROPERTY OF SLR CONSULTING AUSTRALIA AND MUST NOT BE RETAINED, COPIED OR USED WITHOUT THE CONSENT OF THE COMPANY.	
	B	29.01.2026	FOR APPROVAL	CW	 DATE: 16.12.05 REGO NO.: #001401	FOR APPROVAL				A1	DO NOT SCALE THIS DRAWING IF IN DOUBT ASK	SCALE: 1:100	ISSUE: B	
	A	12.12.2025	PRELIMINARY FOR CLIENT REVIEW	CW										
	DATE	DESCRIPTION												



REVISIONS

B	29.01.2026	FOR APPROVAL	CW
A	12.12.2025	PRELIMINARY FOR CLIENT REVIEW	CW
	DATE	DESCRIPTION	

THIS DRAWING IS NOT TO BE USED FOR CONSTRUCTION UNLESS ENDORSED BELOW

Registered Landscape Architect (AILA) Signature

DATE: 16.12.05
REGO NO.: #001401

DRAWN: JW
DESIGN: CW
DRG. CHECK: DB
DES. CHECK: DB

DATE: 08.12.2025
DATE: 08.12.2025
DATE: 08.12.2026
DATE: 08.12.2026

LEVEL 16, 175 EAGLE ST
BRISBANE
QUEENSLAND 4000
AUSTRALIA
T: 61 7 3858 48000
www.slrconsulting.com

FOR APPROVAL

0 0 1000 2000 3000 4000
MILLIMETRES
SCALE 1:100

PROJECT: PEBBLE CREEK WAY INTERSECTION LANDSCAPE WORKS
DRAWING TITLE: LANDSCAPE PLAN

A1

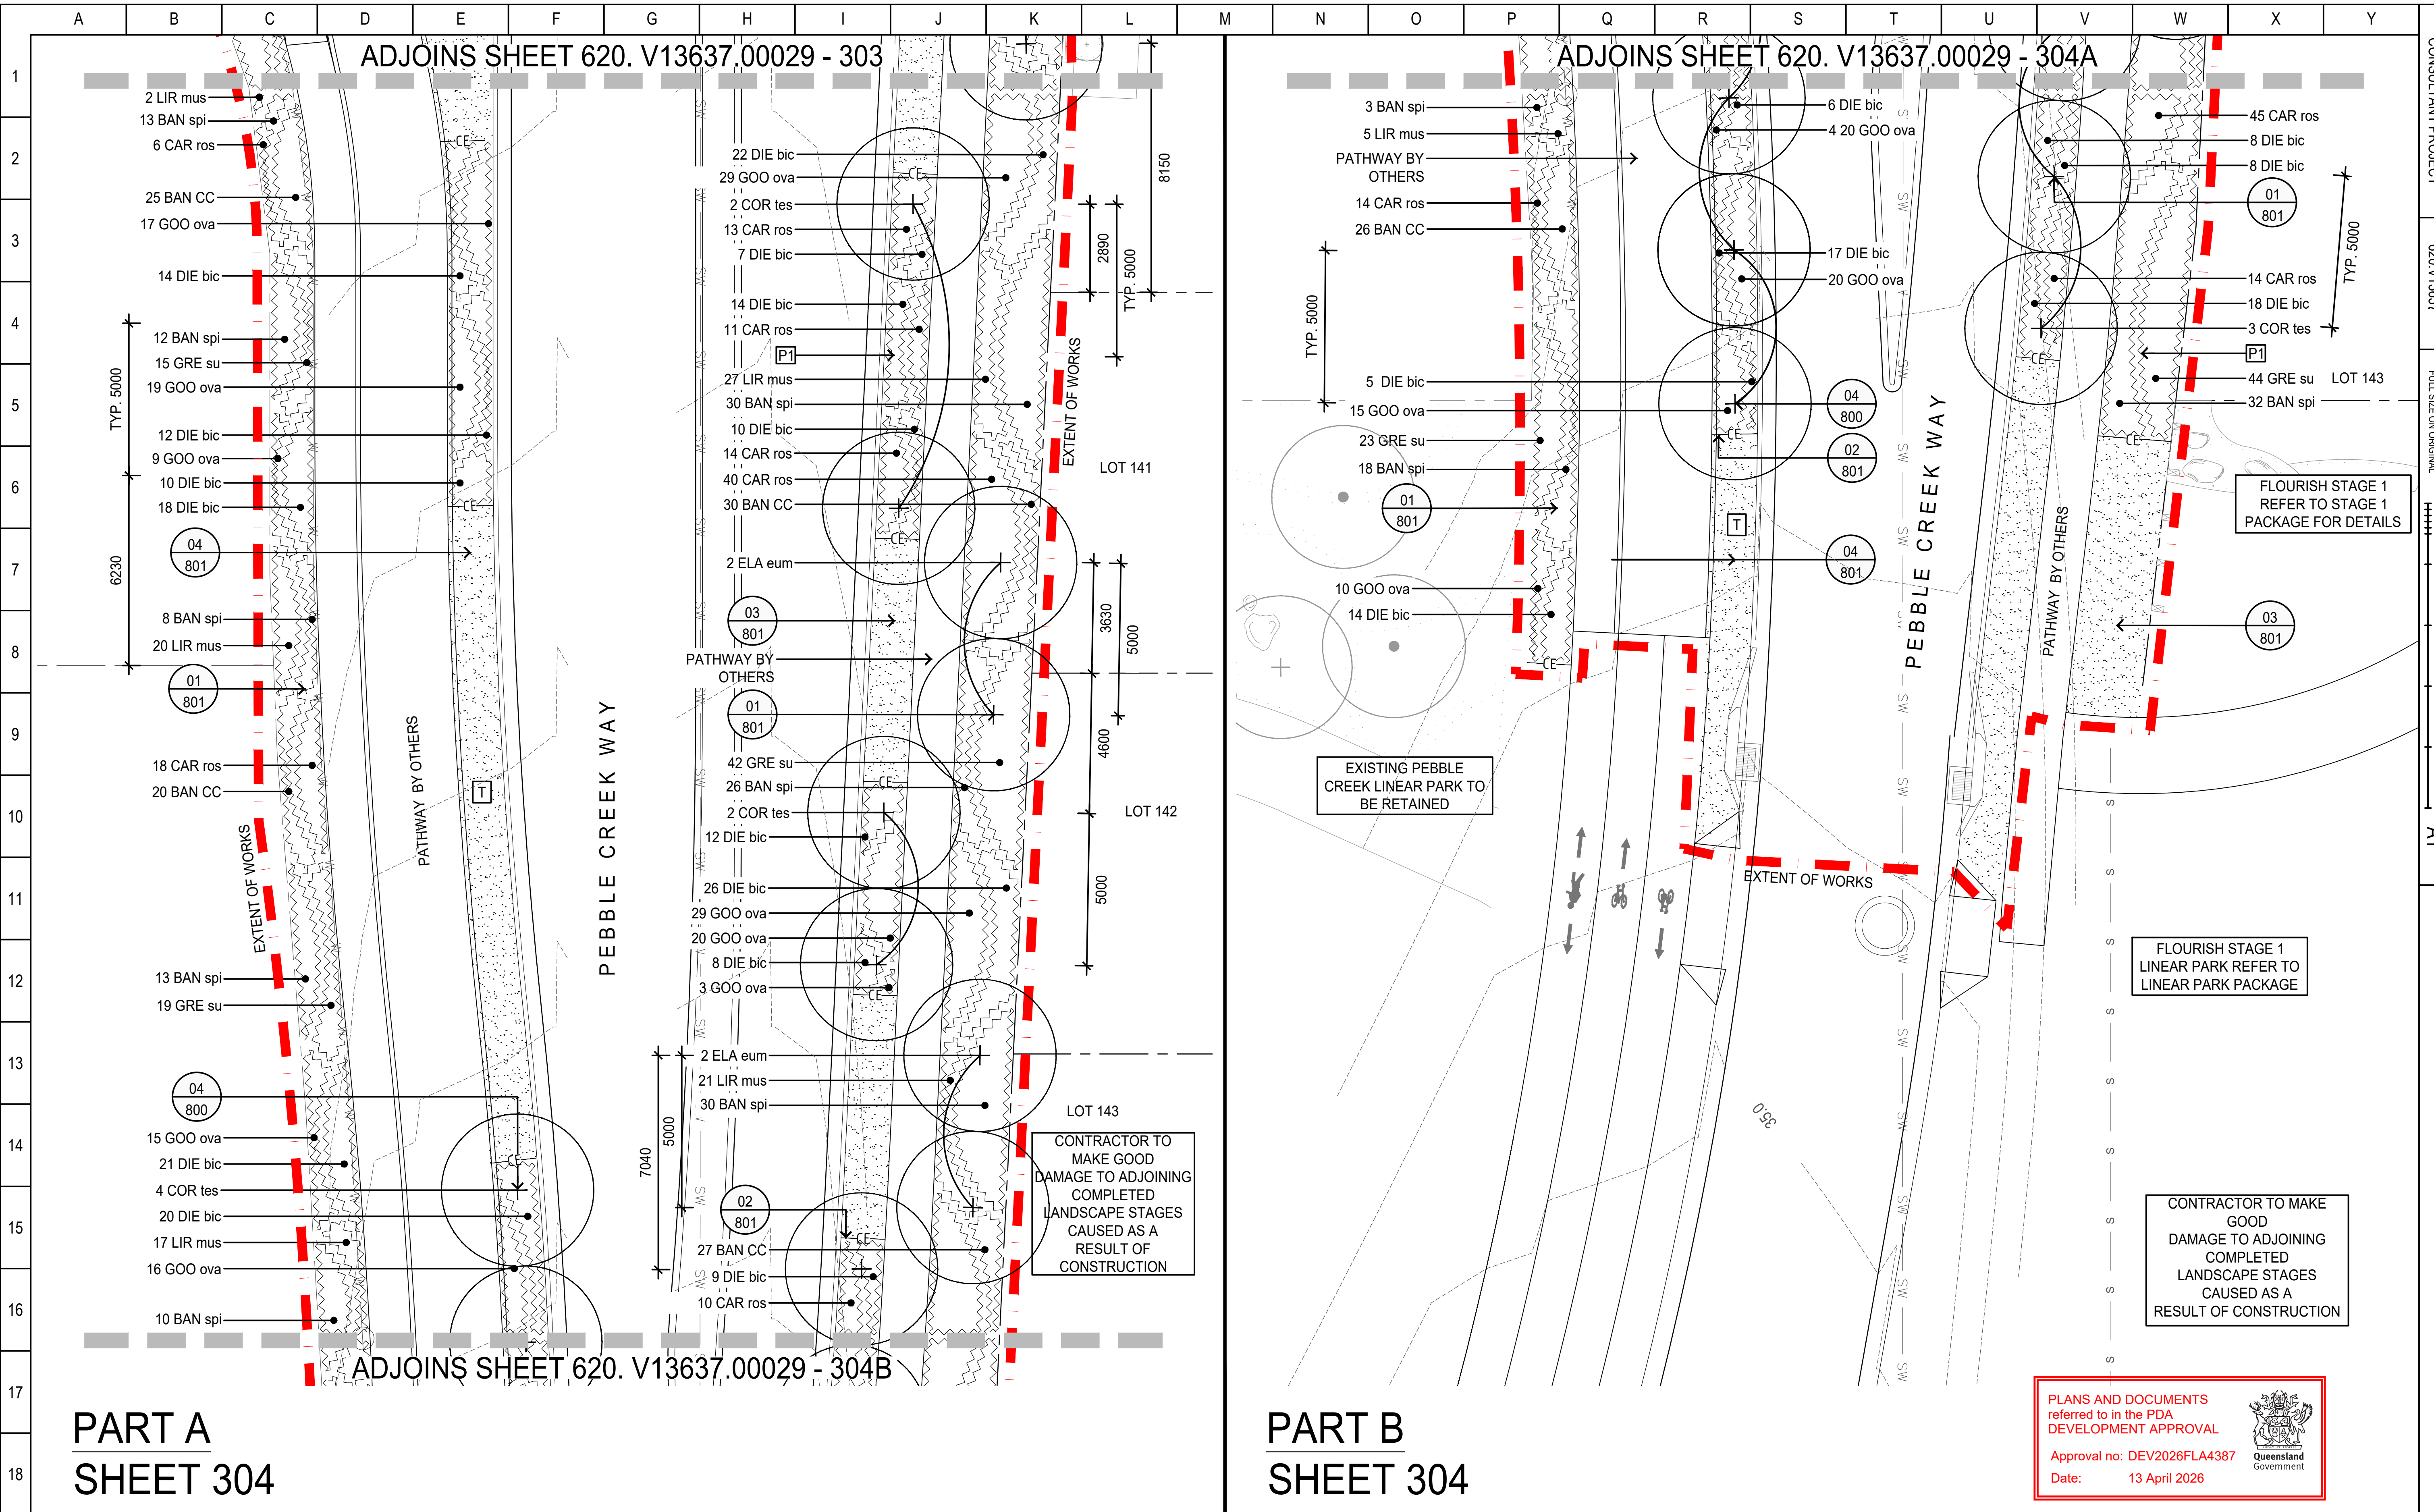
DO NOT SCALE THIS DRAWING
IF IN DOUBT ASK

SCALE: 1:100

DRAWING NUMBER: 620.V13637.00029 - 303

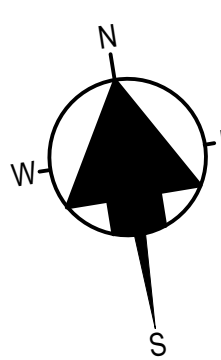
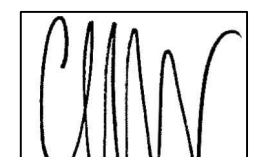
ISSUE: B

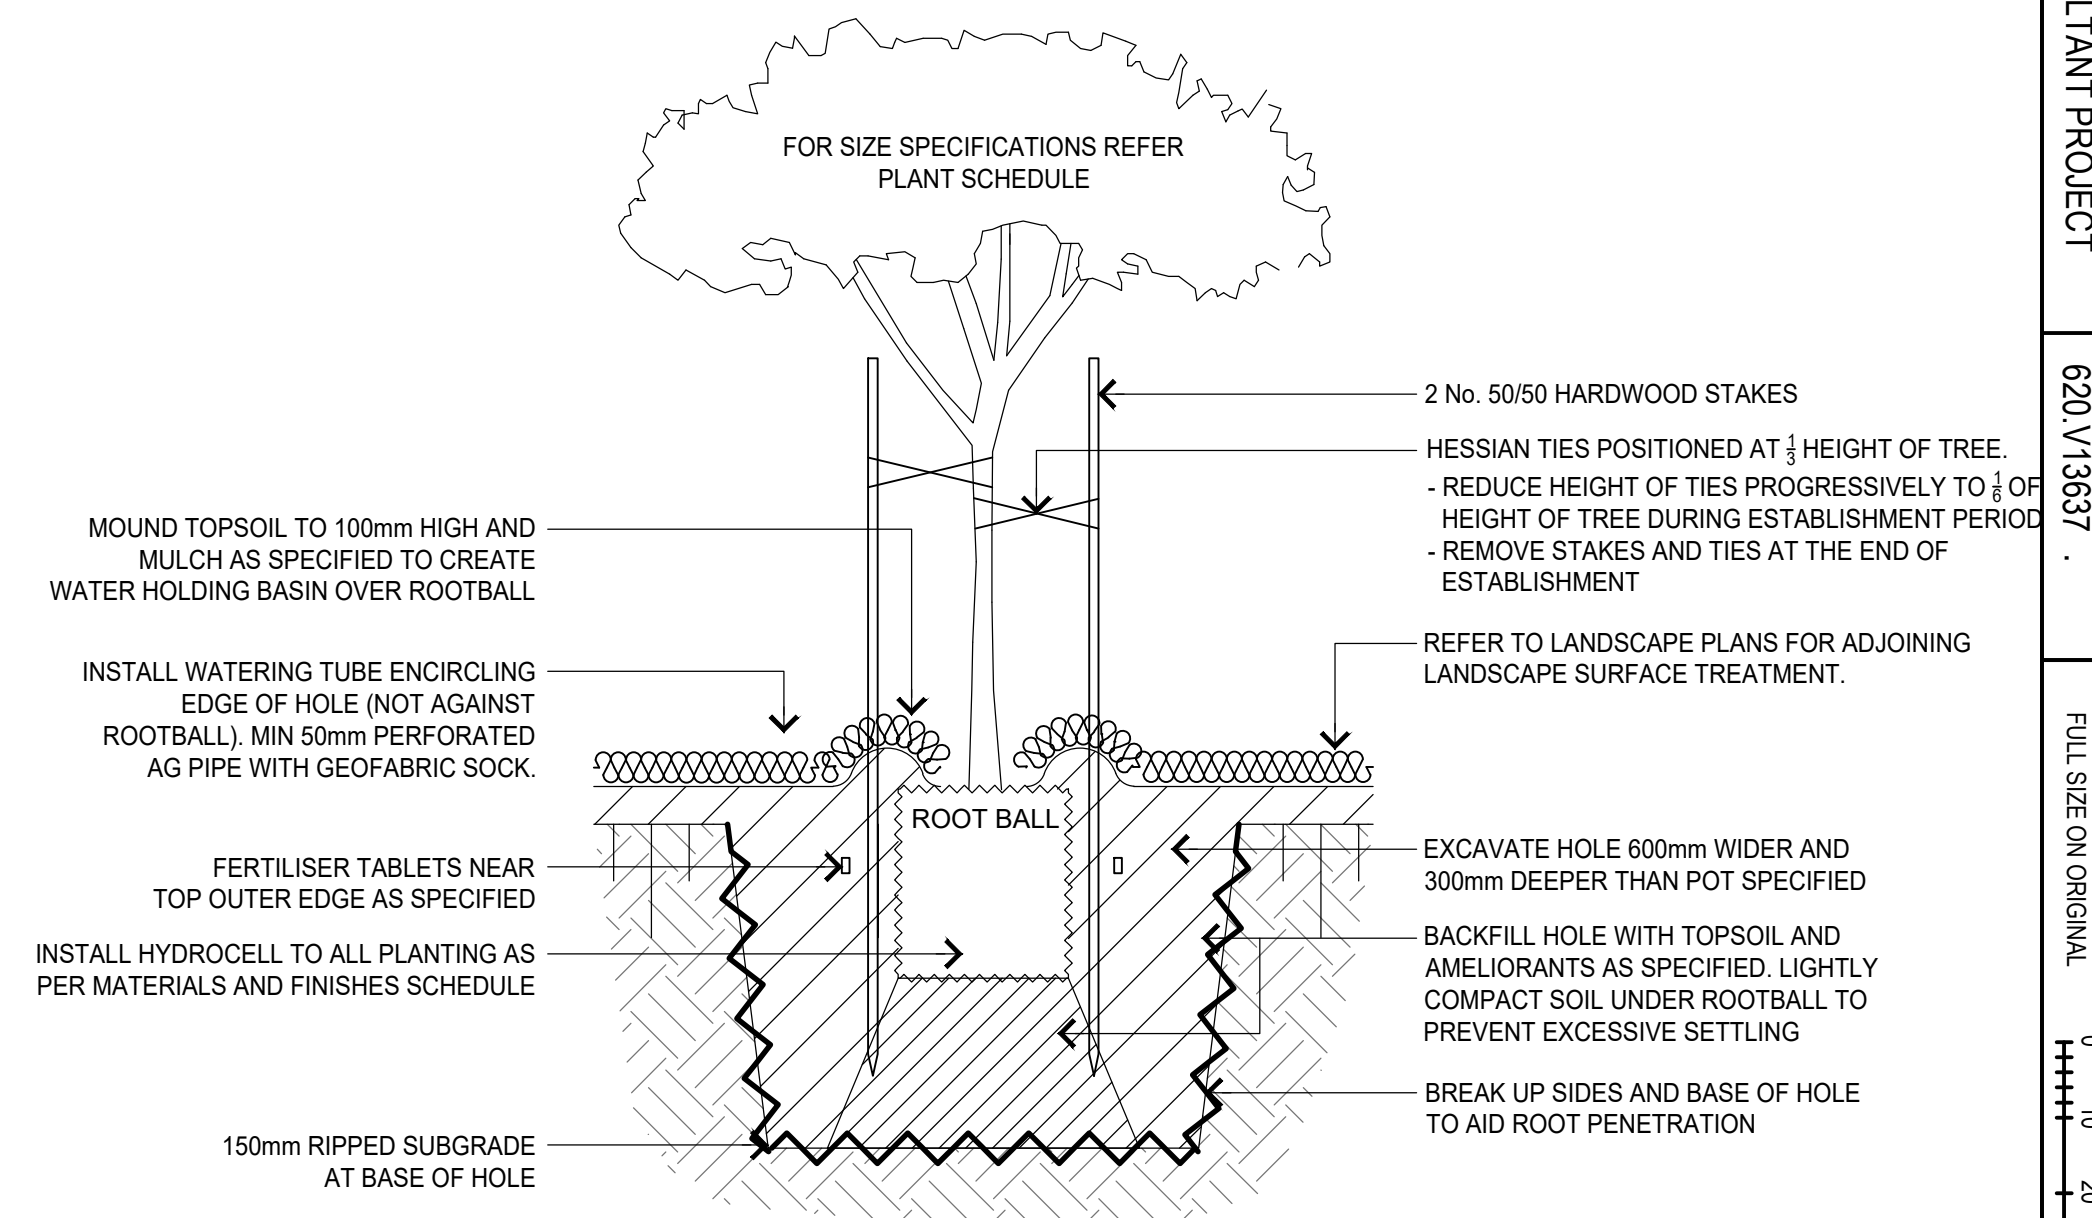
\\au.slr.local\Corporate\Projects\SLR\620-BNE\620-BNE\620.V13637.00001 South Maclean Development\29 Intersection\07 SLR Data\01 Drawings\01 Current Drawings\620.V13637.00029_Flourish Pebble Creek Intersection_Series_300.dwg



PART A
SHEET 304

PART B
SHEET 304

REVISIONS	-	-	-	THIS DRAWING IS NOT TO BE USED FOR CONSTRUCTION UNLESS ENDORSED BELOW	DRAWN:	DATE:	 LEVEL 16, 175 EAGLE ST BRISBANE QUEENSLAND 4000 AUSTRALIA T: 61 7 3858 48000 www.slrconsulting.com	 The content contained within this document may be based on third party data. SLR Consulting Australia Pty Ltd does not guarantee the accuracy of any such information.	 SCALE 1:100	PROJECT: PEBBLE CREEK WAY INTERSECTION LANDSCAPE WORKS					
	-	-	-		DESIGN:	DATE:				DRAWING TITLE:					
	-	-	-		CW	08.12.2025				LANDSCAPE PLAN					
	-	-	-		DRG. CHECK:	DATE:									
	-	-	-		DB	08.12.2026									
	B	29.01.2026	FOR APPROVAL	CW	 DATE: 16.12.05 REGO NO.: #001401	DES. CHECK:				DATE:	THIS DRAWING IS THE PROPERTY OF SLR CONSULTING AUSTRALIA AND MUST NOT BE RETAINED, COPIED OR USED WITHOUT THE CONSENT OF THE COMPANY.	FOR APPROVAL	DRAWING NUMBER:		ISSUE:
	A	12.12.2025	PRELIMINARY FOR CLIENT REVIEW	CW		DB				08.12.2026			A1	DO NOT SCALE THIS DRAWING IF IN DOUBT ASK	SCALE: 1:100
	DATE	DESCRIPTION													



01 TREE RETENTION PLAN
800 1:20 @ A1

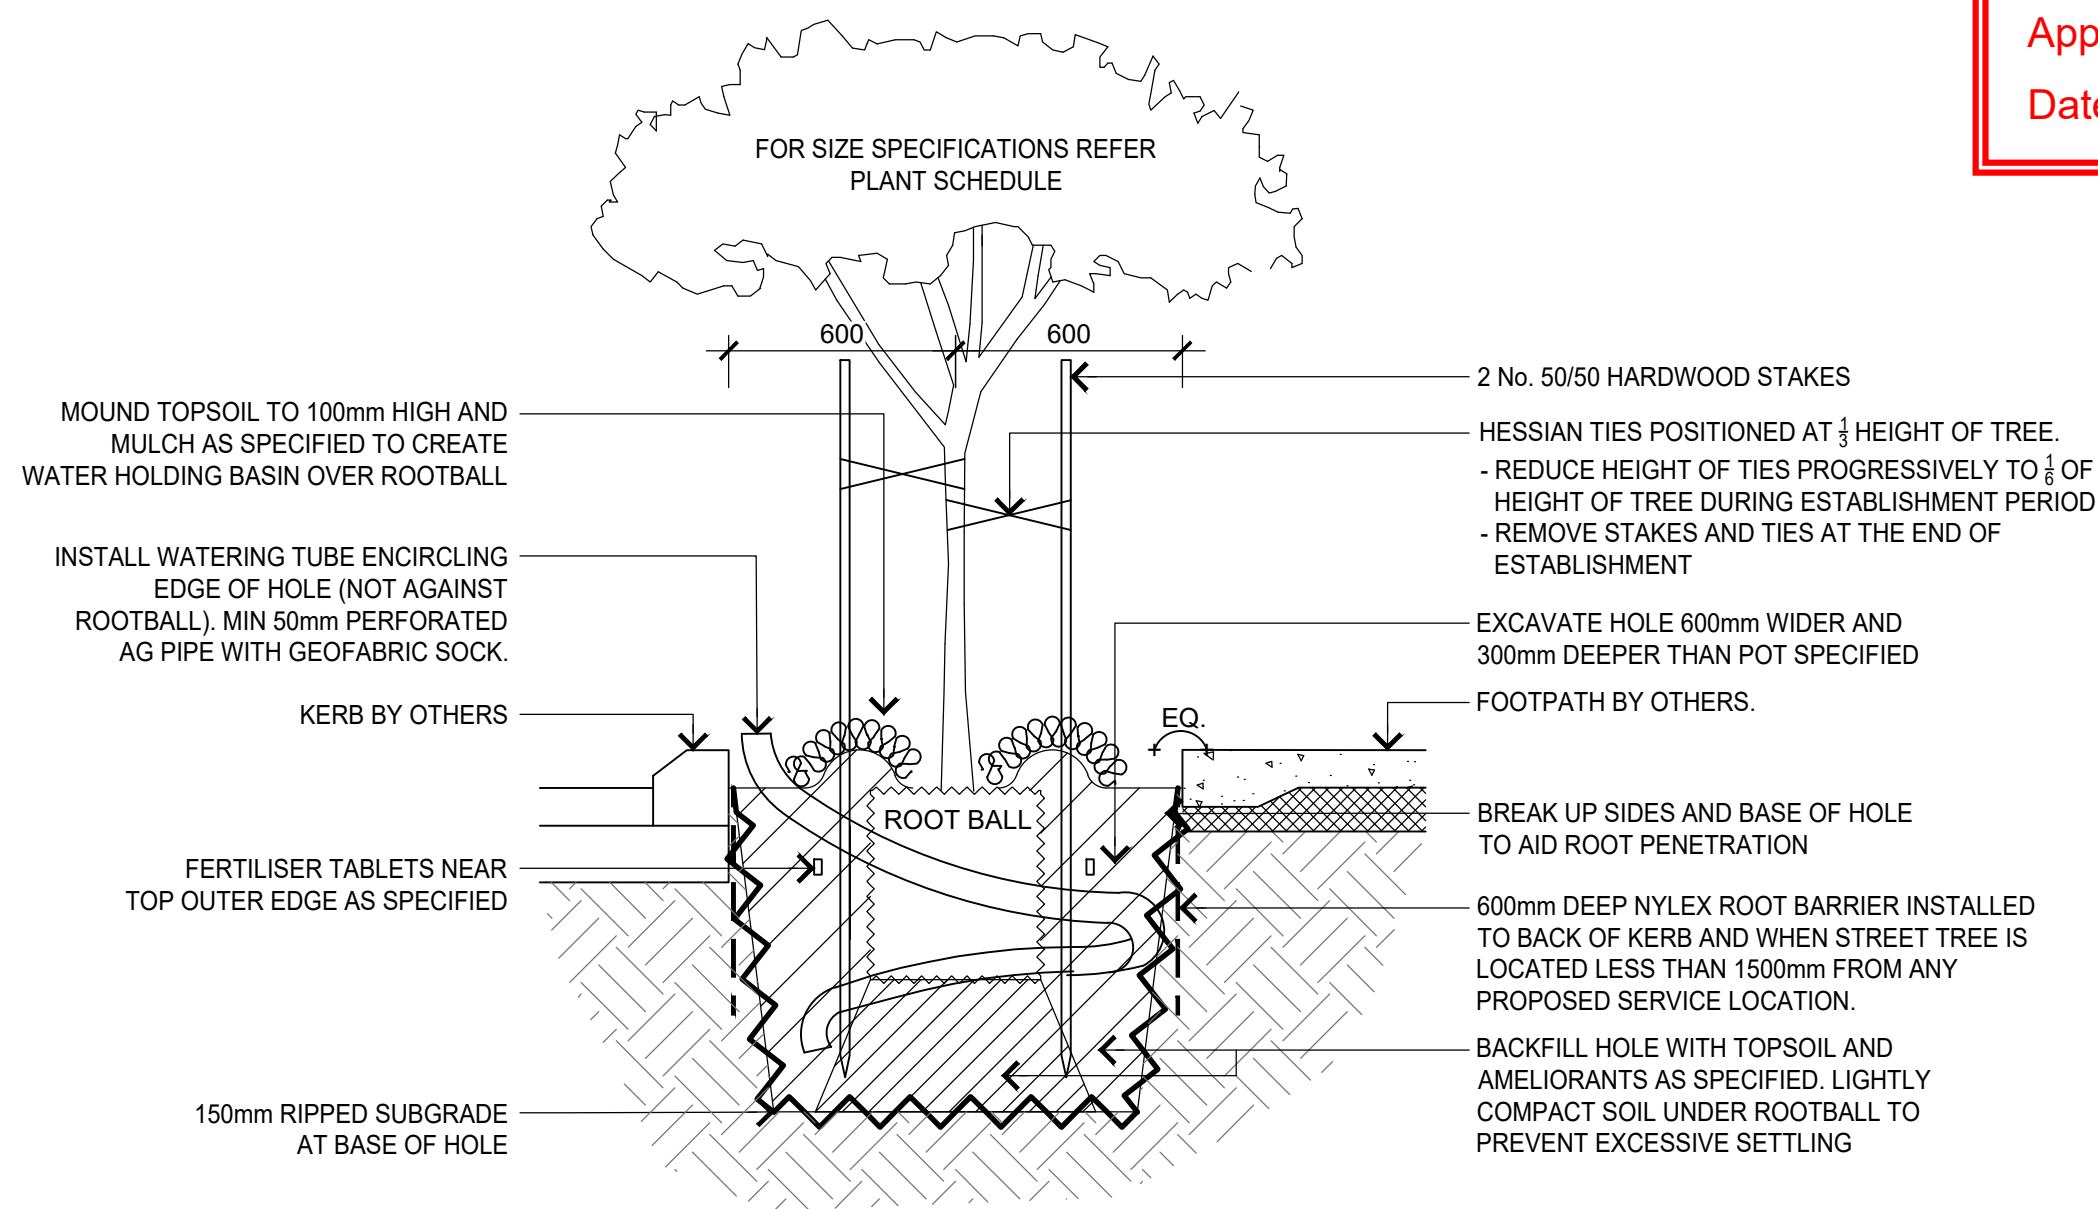
02 TREE RETENTION FENCING
800 1:20 @ A1

02	TREE IN GARDEN BED
800	1:20 @ A1

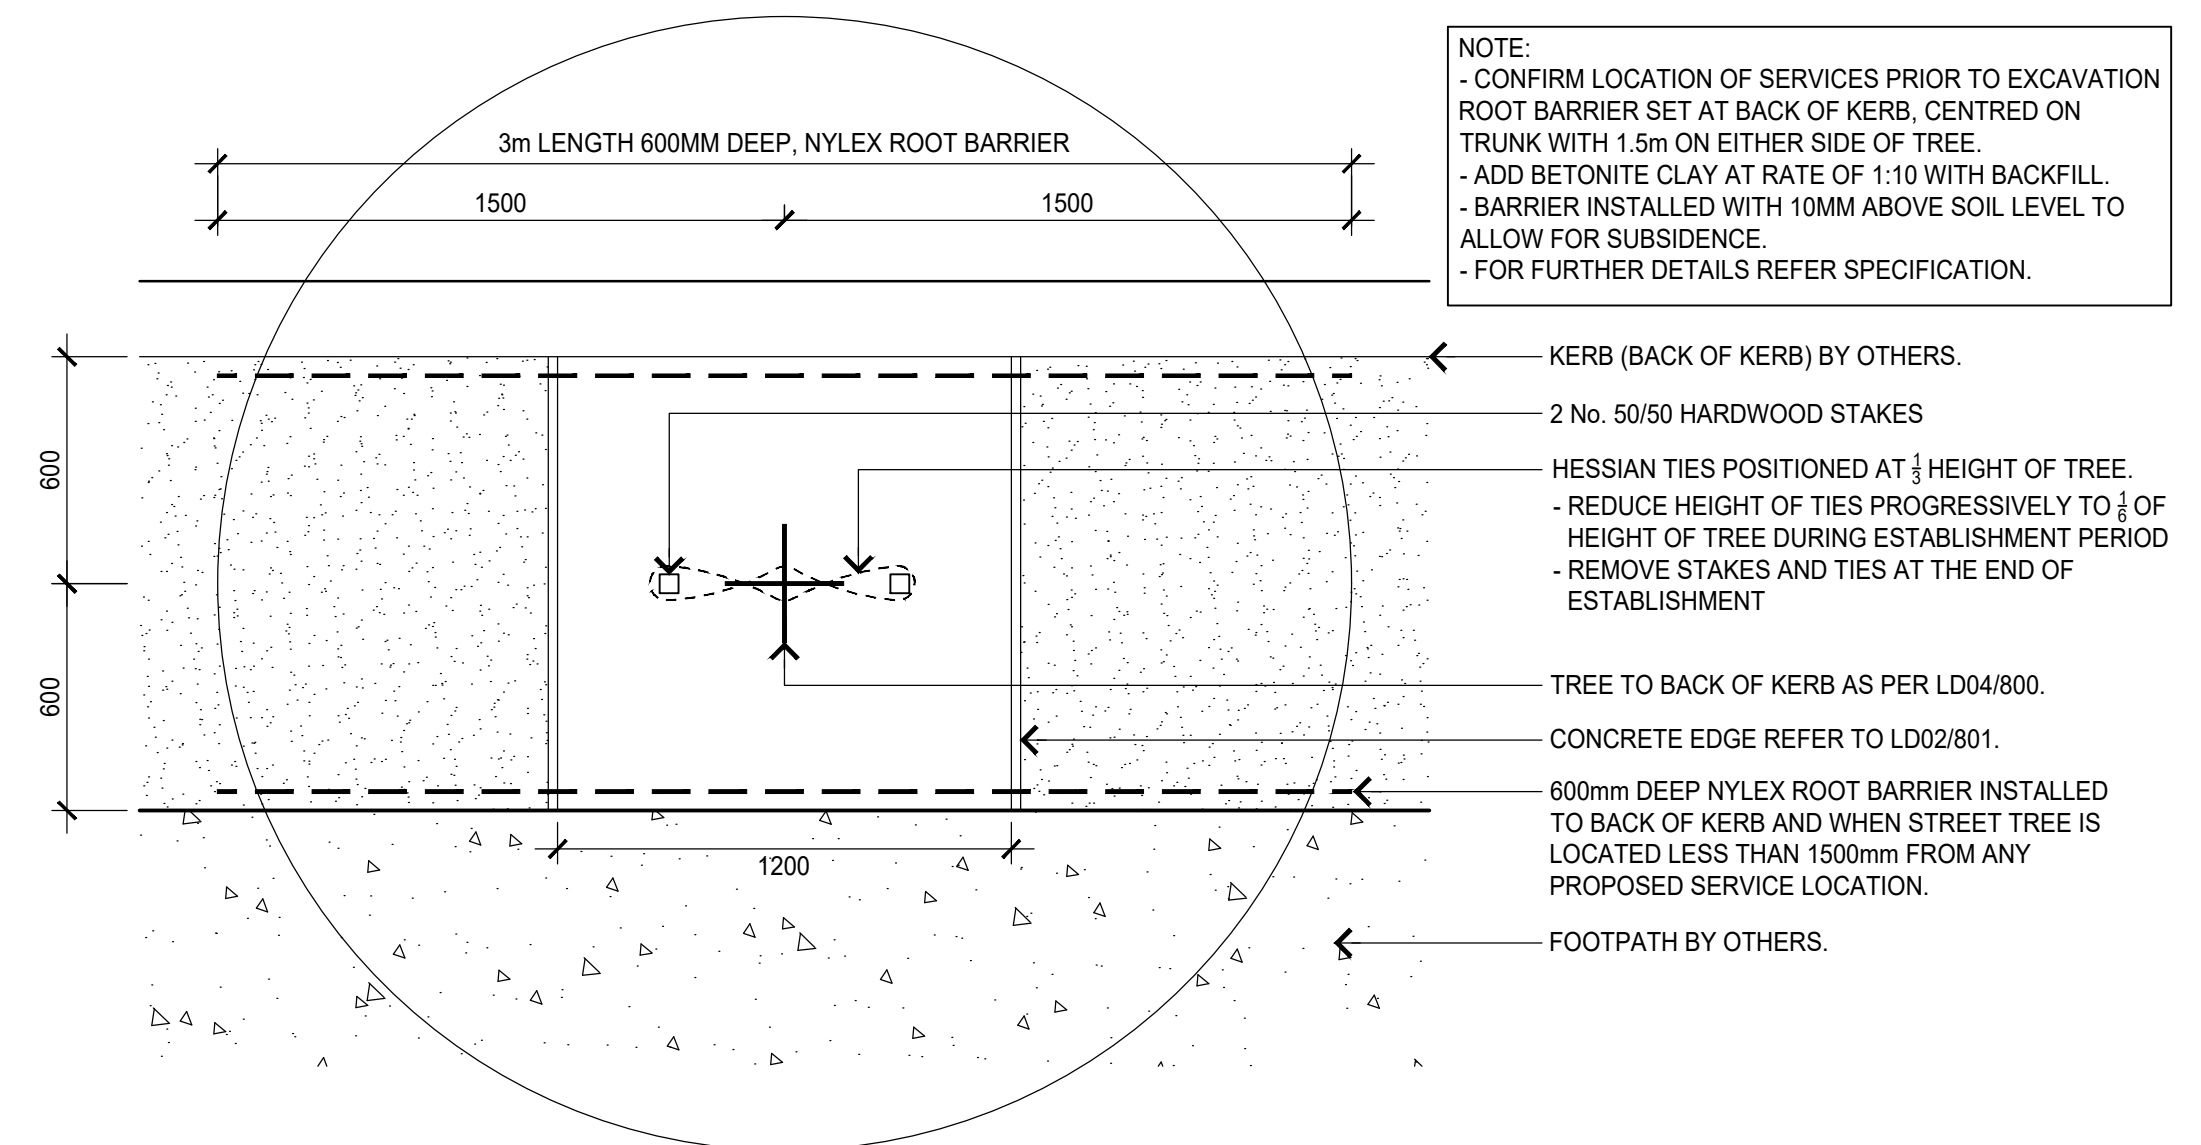
PLANS AND DOCUMENTS referred to in the PDA DEVELOPMENT APPROVAL

Approval no: DEV2026FLA4387

Date: 13 April 2026



04	TREE TO THE BACK OF KERB WITH ROOT BARRIER
800	1:20 @ A1



REVISIONS

B	29.01.2026	FOR APPROVAL	CW
A	12.12.2025	PRELIMINARY FOR CLIENT REVIEW	CW
	DATE	DESCRIPTION	

THIS DRAWING IS NOT TO BE USED FOR
CONSTRUCTION UNLESS ENDORSED BELOW

Registered Landscape Architect (AILA) Signature

DRAWN: JW	DATE: 08.12.2025
DESIGN: CW	DATE: 08.12.2025
DRG. CHECK: DB	DATE: 08.12.2026
DES. CHECK: DB	DATE: 08.12.2026



LEVEL 16, 175 EAGLE ST
BRISBANE
QUEENSLAND 4000
AUSTRALIA
T: 61 7 3858 48000
www.slrconsulting.com



FOR APPROVAL

PROJECT: PEBBLE CREEK WAY INTERSECTION WAY LANDSCAPE WORKS

DRAWING TITLE:

LANDSCAPE DETAILS

A1	DO NOT SCALE THIS DRAWING IF IN DOUBT ASK	SCALE: AS SHOWN	DRAWING NUMBER: 620.v13637.00029 - 800	ISSUE: B
----	--	--------------------	---	-------------

