

DA-900

PEDESTRAIN CIRCULATION PLAN


PLANS AND DOCUMENTS
referred to in the PDA
DEVELOPMENT APPROVAL

Approval no: DEV2025-FLA-4182

Date: 17 April 2026



Queensland
Government

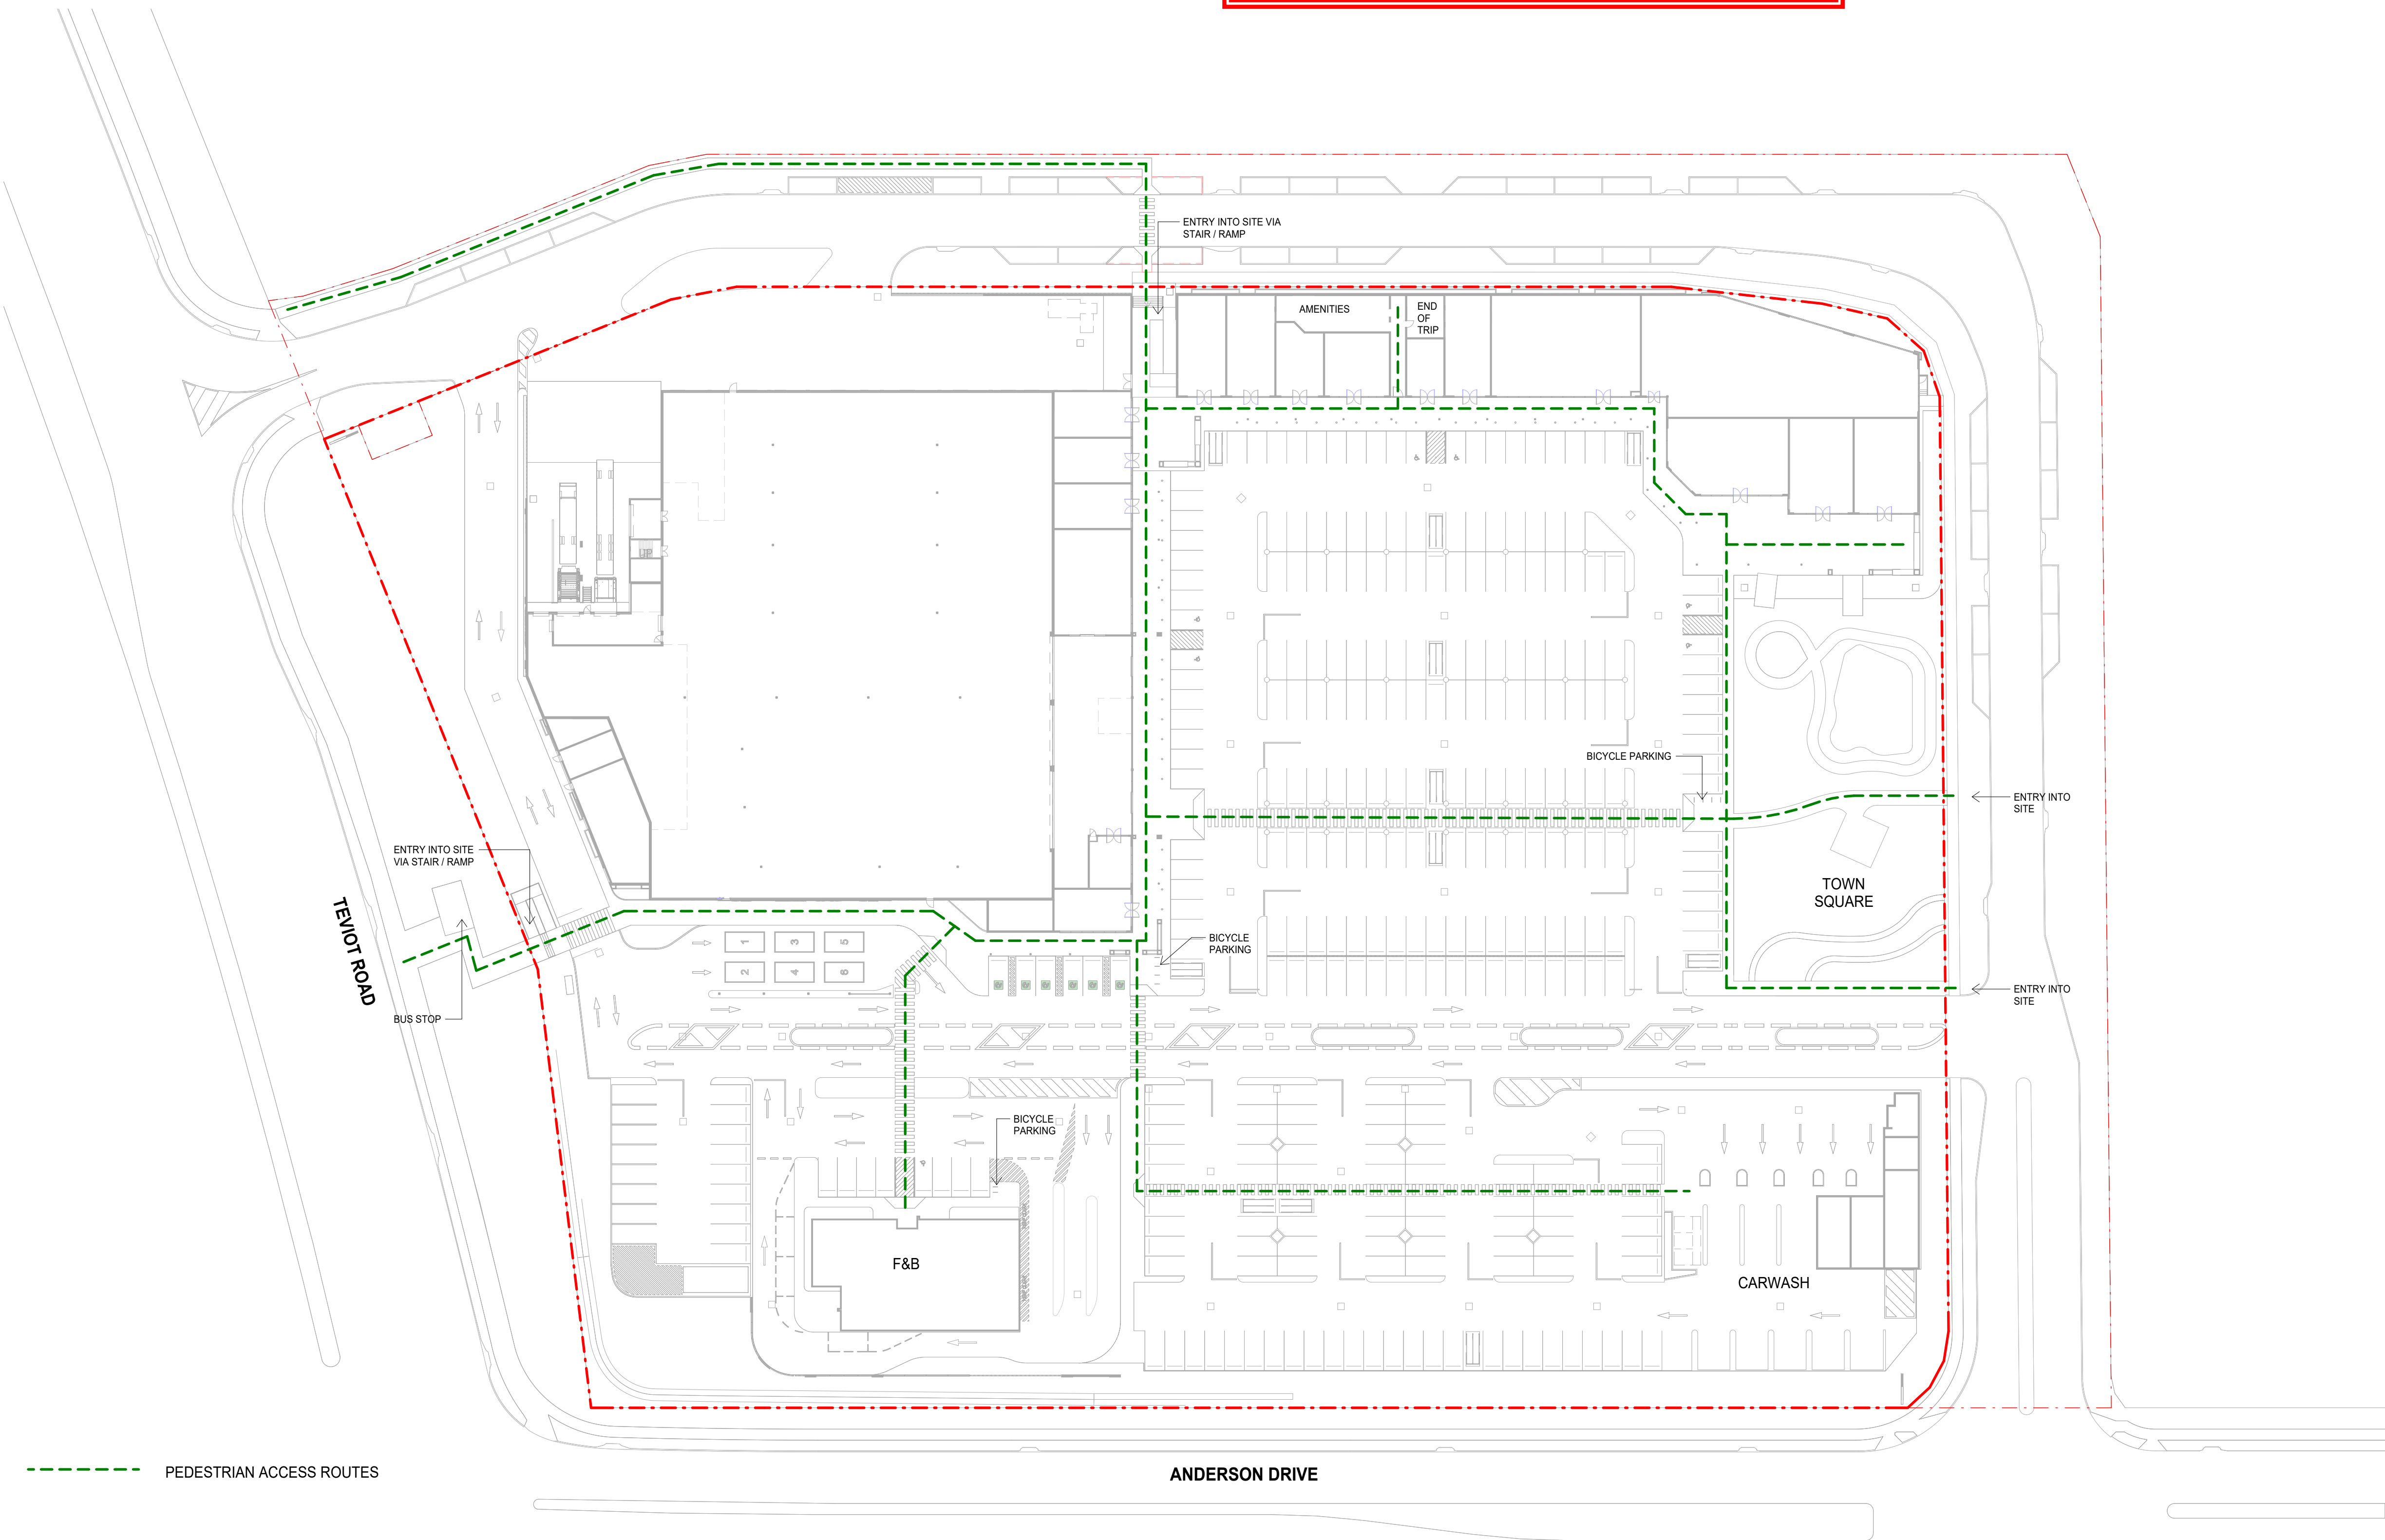

0 5 10 15 20 25
SCALE 1:500 @ A1 SIZE m

ISSUE C
Date of Issue | 10/03/2026

25111 | EVERLEIGH SHOPPING CENTRE | CNR TEVIOT ROAD AND ANDERSON DRIVE

SK-002
AMENITIES LAYOUT


PLANS AND DOCUMENTS
referred to in the PDA
DEVELOPMENT APPROVAL

Approval no: DEV2025-FLA-4182

Date: 17 April 2026



Queensland
Government

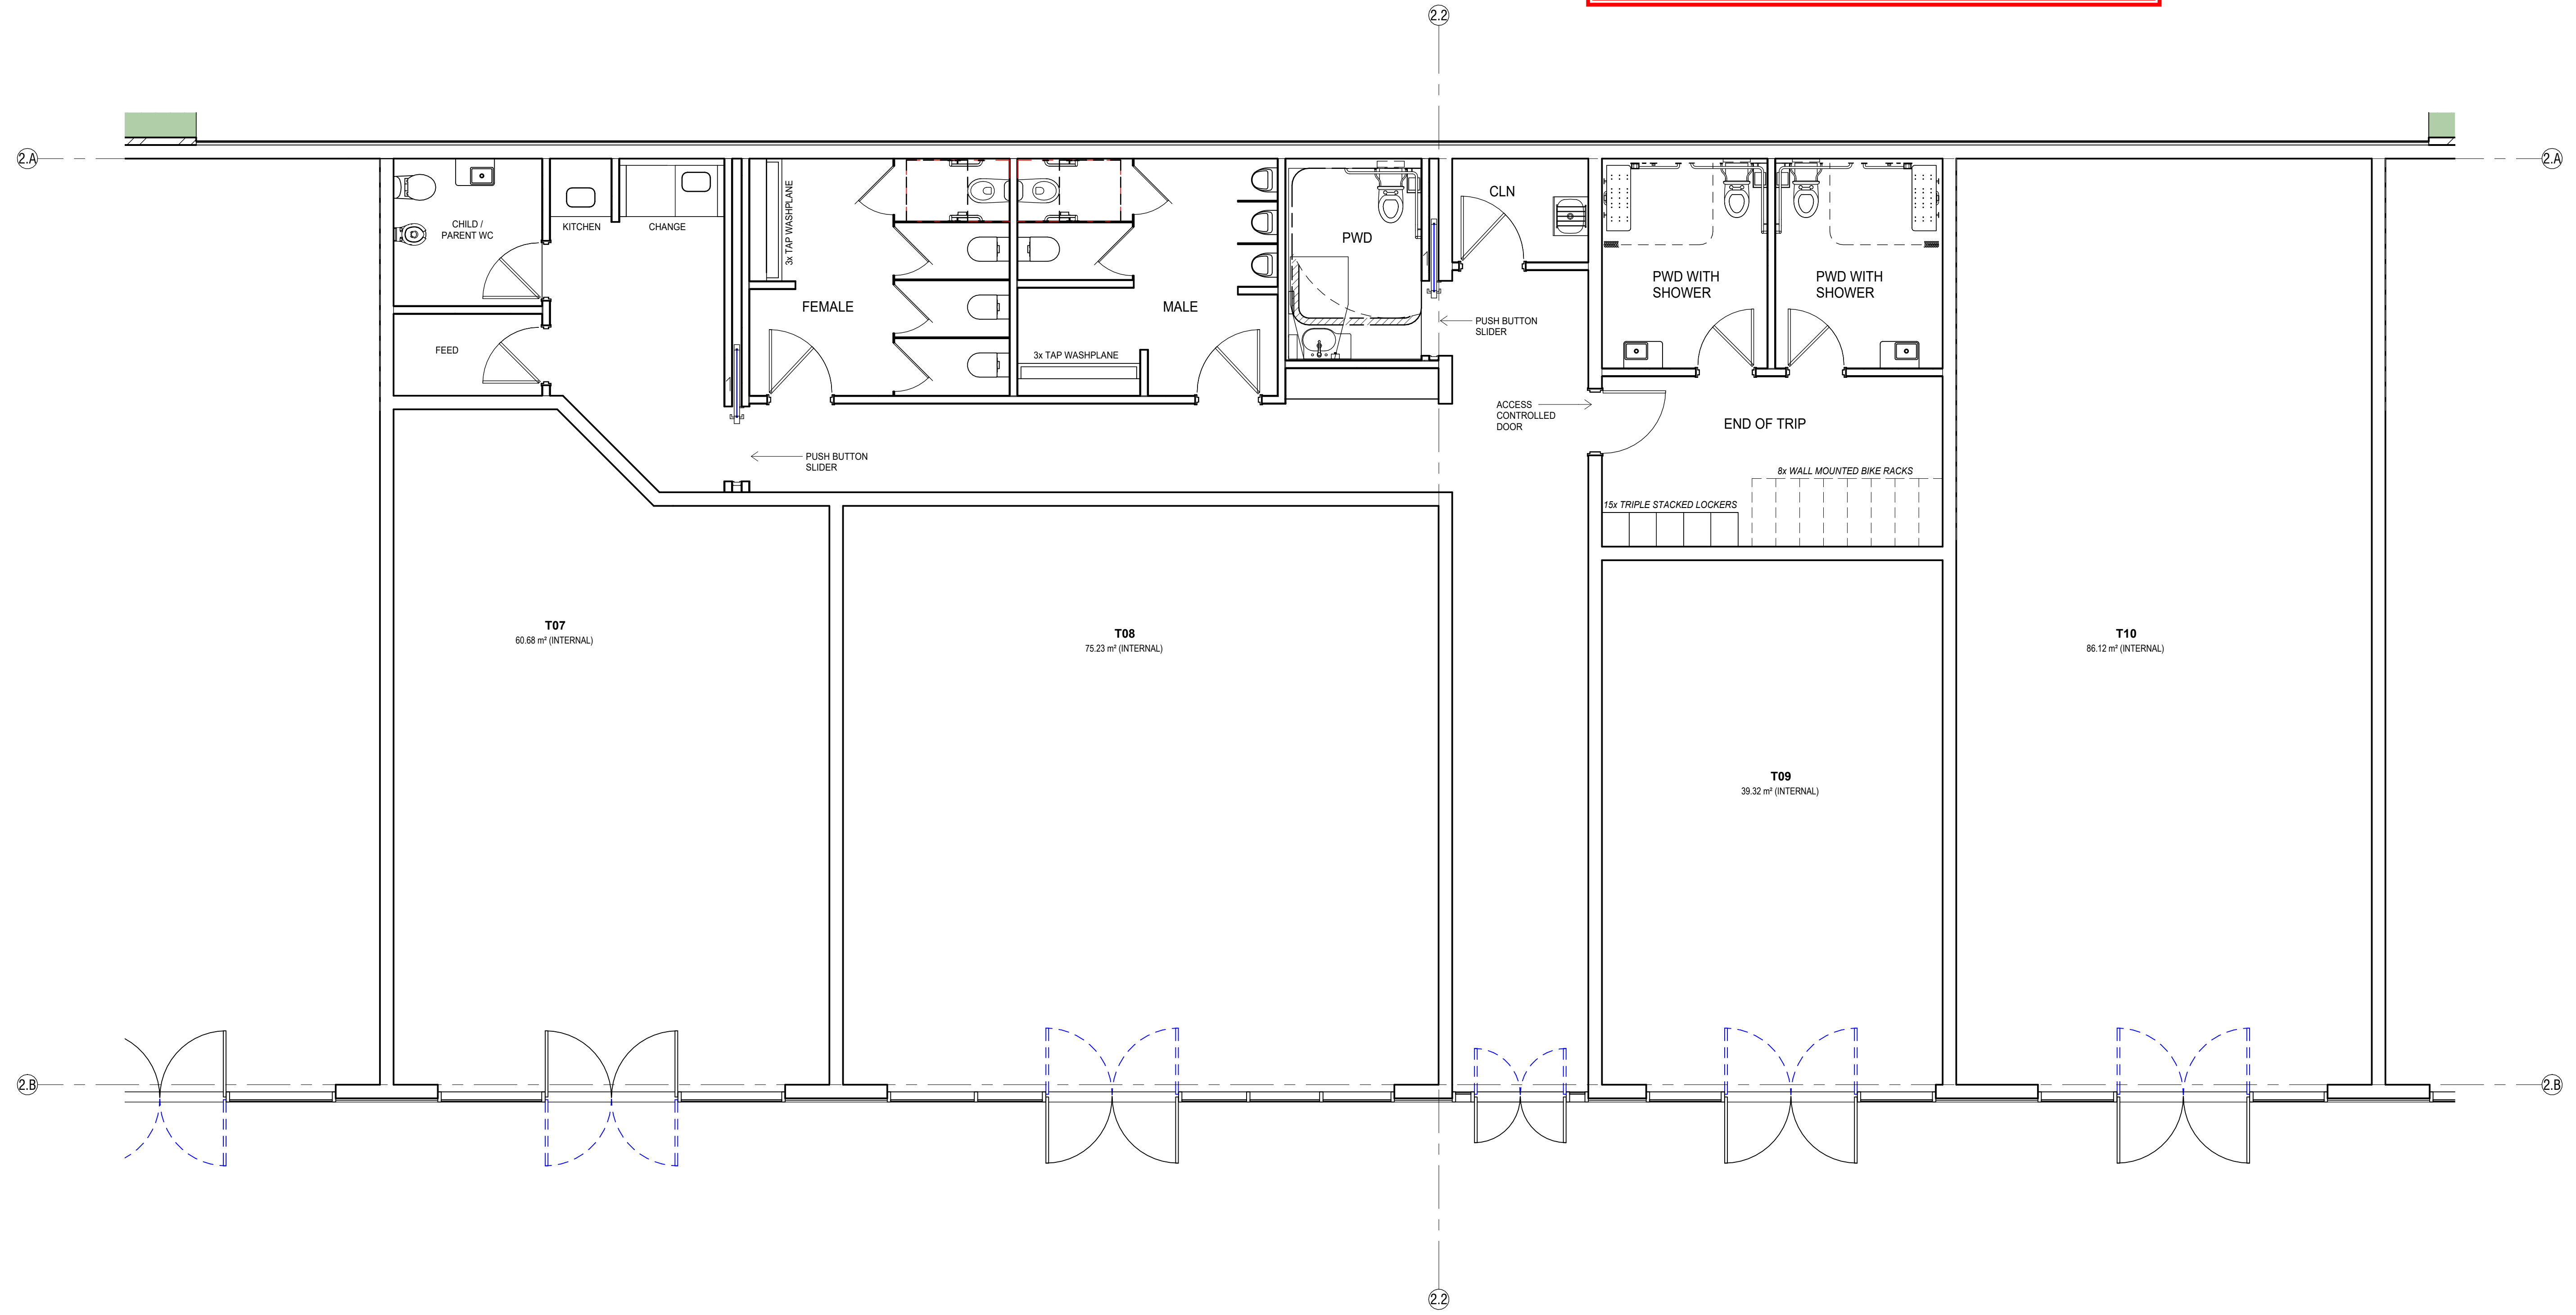

0 0.5 1 1.5 2 2.5
SCALE 1:50 @ A1 SIZE m