




PLANS AND DOCUMENTS
referred to in the PDA
DEVELOPMENT APPROVAL


Approval no: DEV-2026-NSH-4692

Date: 25 May 2026

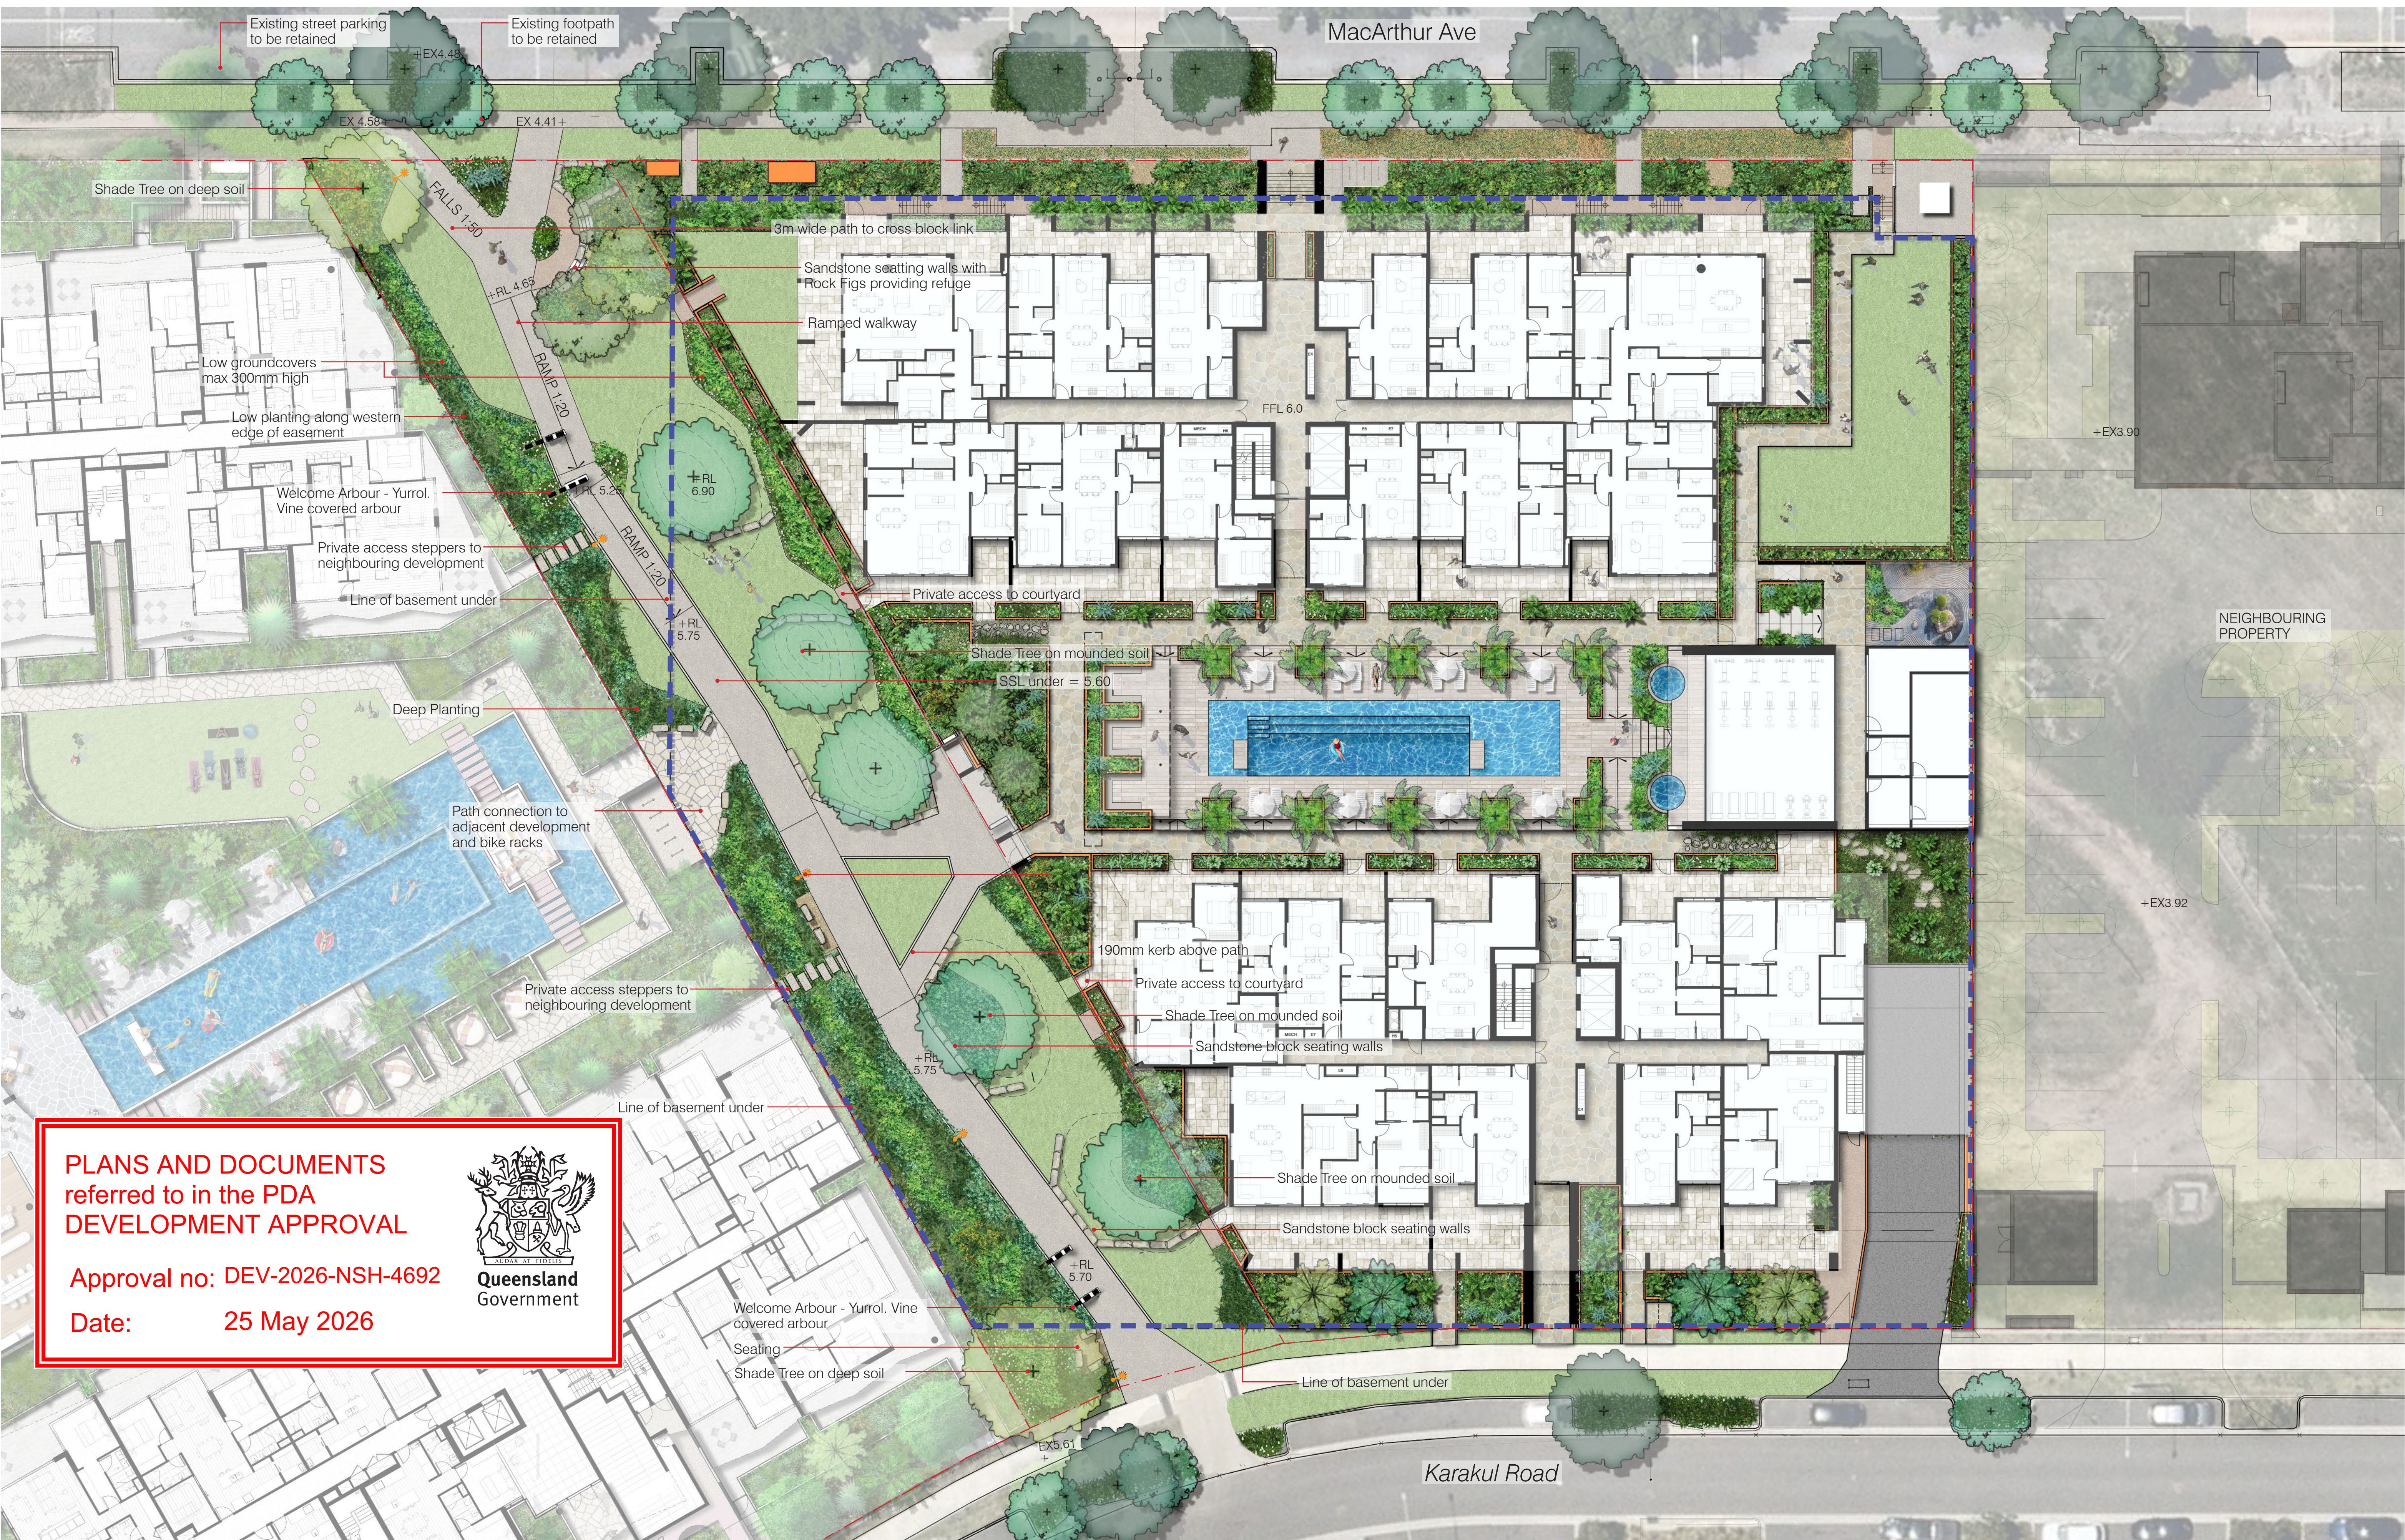

DELIVERY PLAN - Public Access Easement

SCHEMATIC DESIGN | LOT 17 HAMILTON

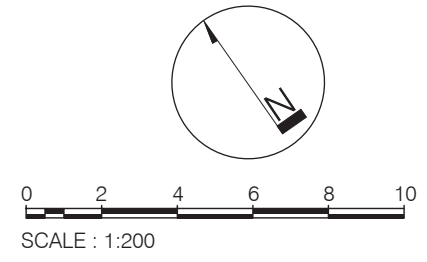

DUNN MORAN
LANDSCAPE ARCHITECTS

2404500 SD-24
2026-05-22 ISSUE B
Copyright by Dunn + Moran Landscape Architects Pty Ltd. This drawing or parts thereof may not be reproduced for any purpose without the consent of Dunn + Moran Landscape Architects.