


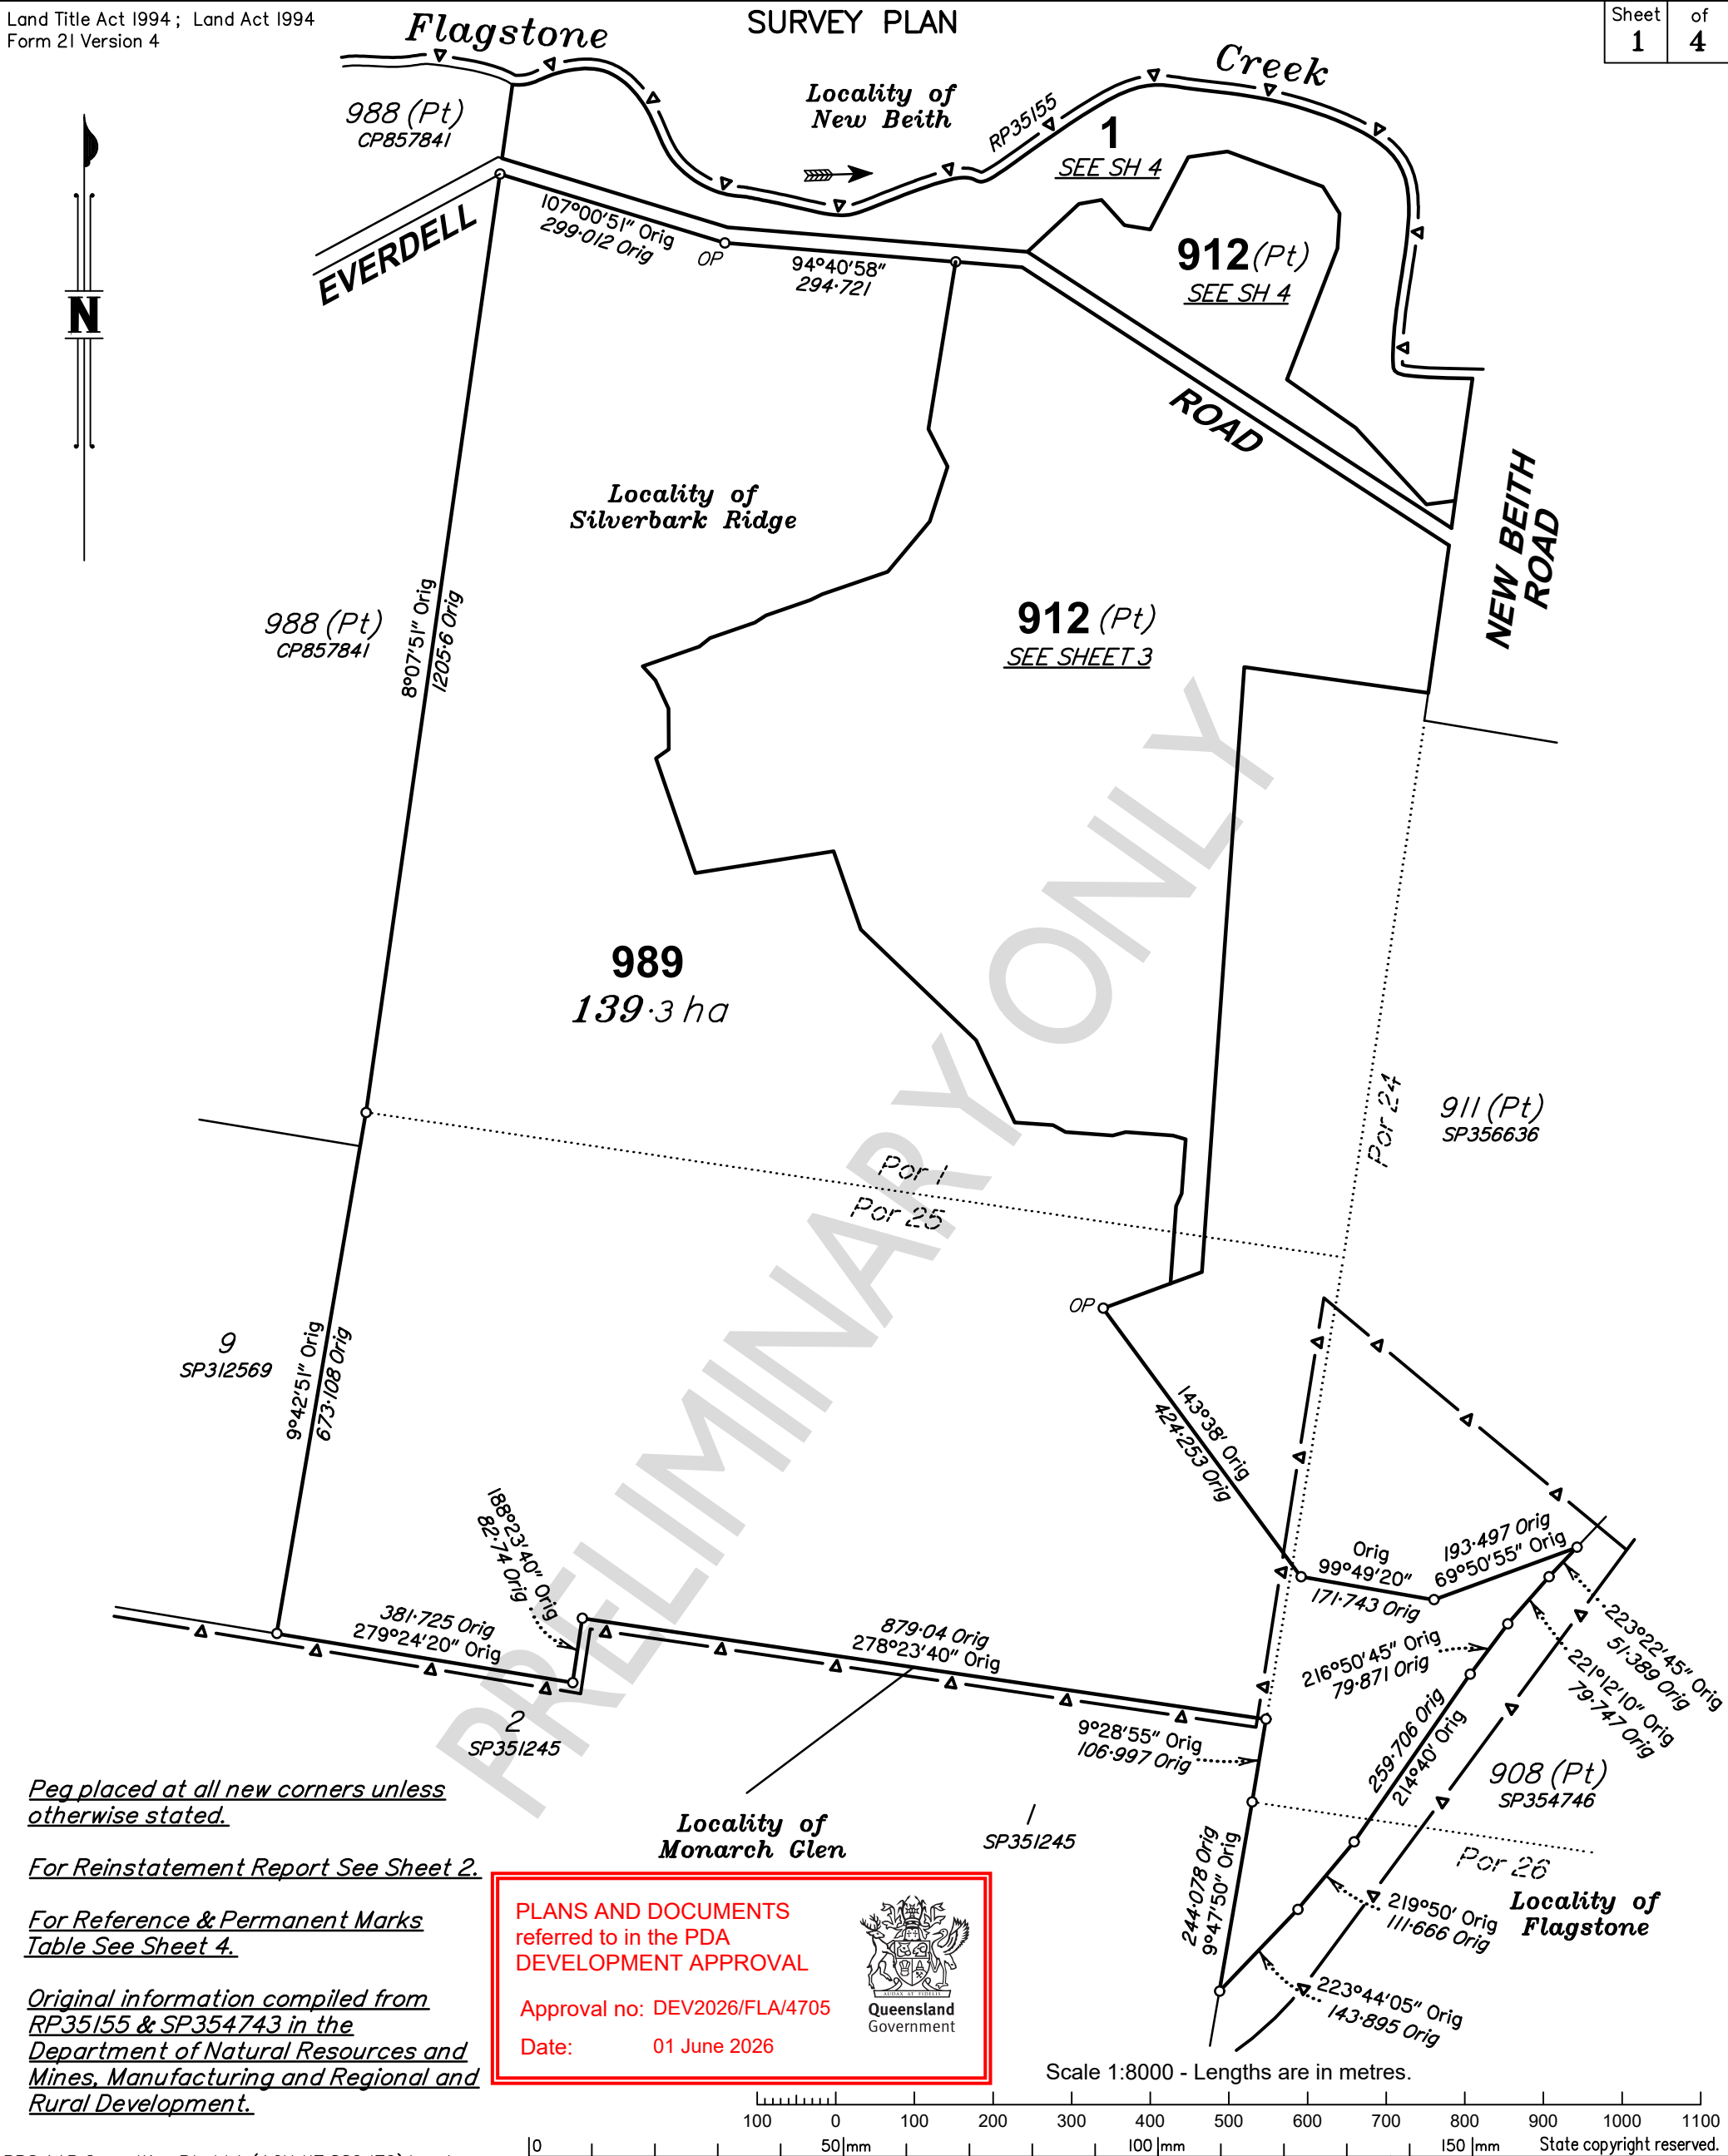

RPS AAP Consulting Pty Ltd (ACN 117 883 173) hereby certify that the land comprised in this plan was surveyed by the corporation, by Lachlan David PIRIE, surveying graduate, for whose work the corporation accepts responsibility, under the supervision of Robert John HANCOCK, cadastral surveyor and that the plan is accurate, that the said survey was performed in accordance with the Survey and Mapping Infrastructure Act 2003 and Surveyors Act 2003 and associated Regulations and Standards and that the said survey was completed on

Authorised Delegate

Date

Plan of
Lots 1, 912 & 989
Cancelling Lot 1 on RP35155 & Lot 989 on SP354743

LOCAL
GOVERNMENT: *LOGAN CITY*

SILVERBARK RIDGE
LOCALITY: *& MONARCH GLEN*

Meridian: *MGA (Zone 56) Vide SP354330*

Survey
Records: *No*

Scale: **1:8000**

Format: **STANDARD**

SP362514