


This drawing is copyright and is the property of TTW and must not be used without authorisation. THIS DRAWING IS TO BE READ IN CONJUNCTION WITH ALL RELEVANT NOTES AND LEGENDS

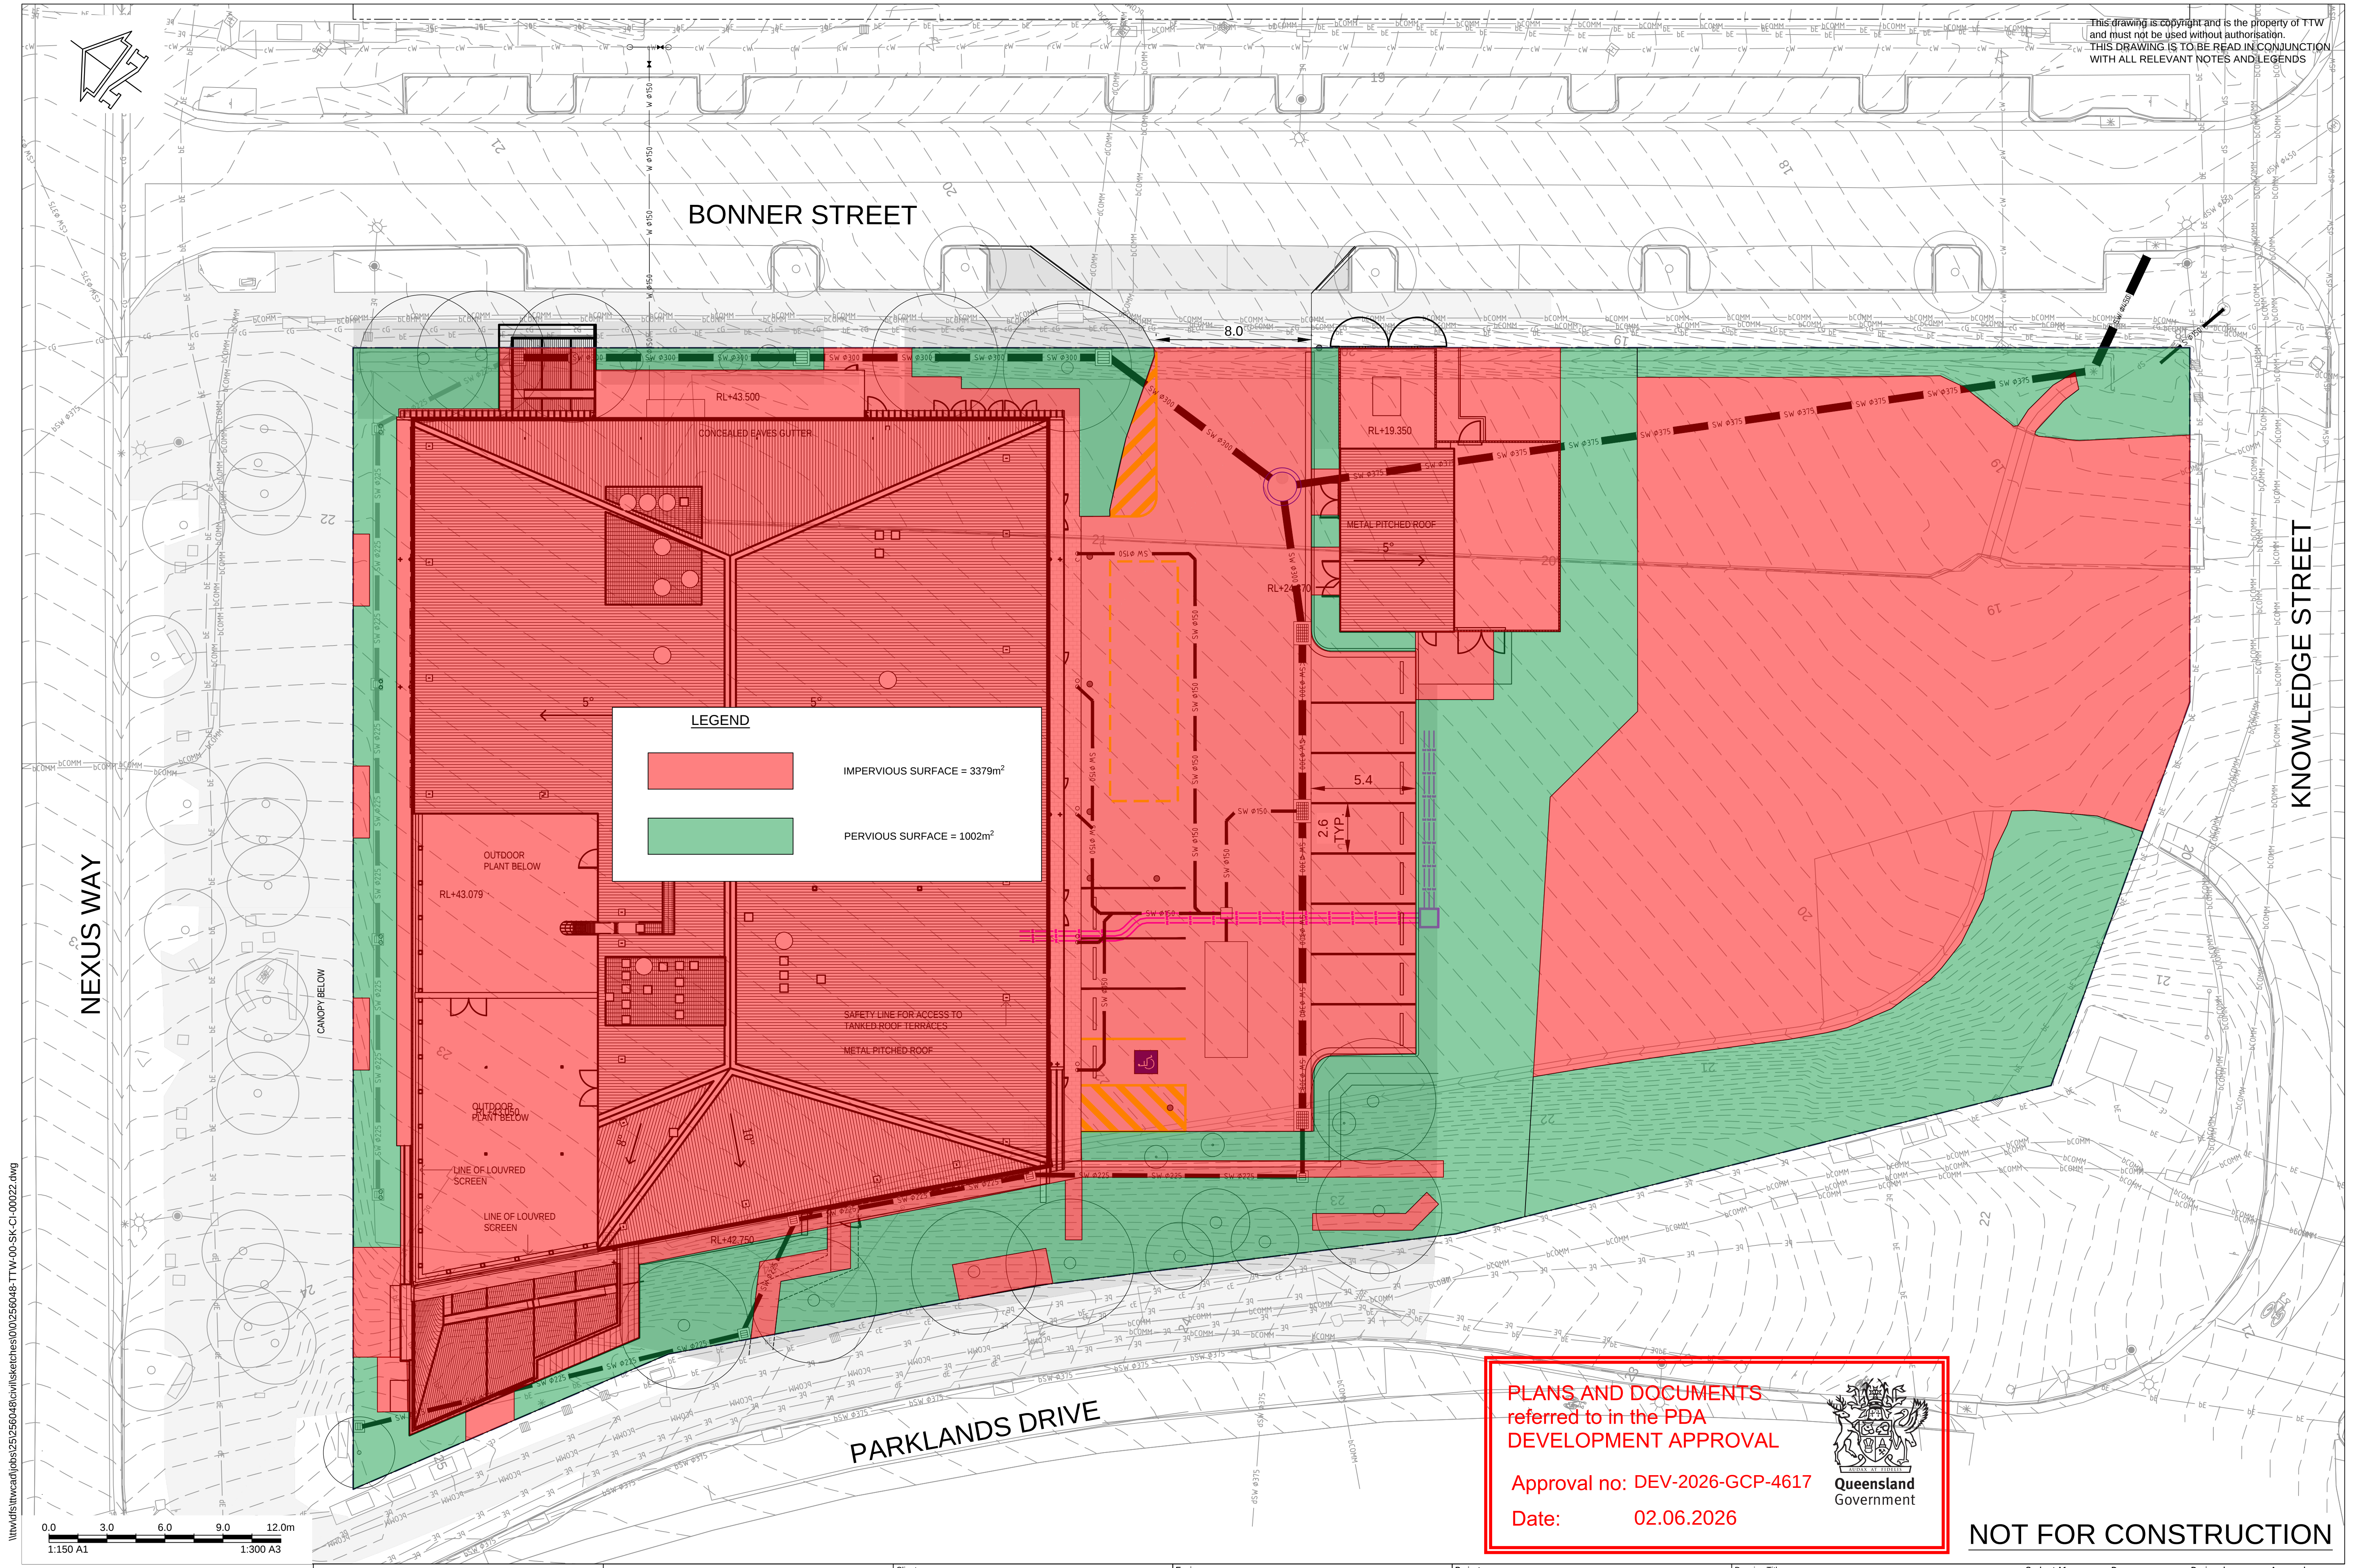

PLANS AND DOCUMENTS
referred to in the PDA
DEVELOPMENT APPROVAL

Approval no: DEV-2026-GCP-4617

Date: 02.06.2026

Queensland
Government

NOT FOR CONSTRUCTION

B PRELIMINARY		MN MN 22.05.2026					
A PRELIMINARY		JO'S OR 24.03.2026					
Rev	Description	Eng	Draft	Date	Rev	Description	Eng

Client:

Griffith
UNIVERSITY

Engineer:

TTW

www.ttwengineers.com

Project:

Griffith University
HATRIC
Gold Coast Health
& Knowledge Precinct

Drawing Title:

DRAINAGE
SURFACE
PLAN
PROPOSED

Scale at A1	Drawn	Designed	Approved
1:150	OR	JO	JO
Project No	Originator	Zone	Type
256048-TTW-00- SK- CI-00022-B			
22.05.2026	3:39 PM		