



## NorthWest Healthcare Properties



## About TTM

For 30 years, we've been at the centre of the Australian development and infrastructure industry. Our unique combination of acoustics, data, traffic and waste services is fundamental to the success of any architectural or development project.

We have over 50 staff, with an unrivalled depth of experience. Our industry knowledge, technical expertise and commercial insight allow us to deliver an exceptional and reliable service.

T: (07) 3327 9500

F: (07) 3327 9501

E: [ttmbris@ttmgroup.com.au](mailto:ttmbris@ttmgroup.com.au)



Acoustics



Data



Traffic



Waste

## Revision Record

| No. | Author  | Reviewed/Approved | Description | Date    |
|-----|---------|-------------------|-------------|---------|
| 1.  | S.Crank | S.Crank           | DA Report   | 1/06/22 |
| 2.  |         |                   |             |         |
| 3.  |         |                   |             |         |
| 4.  |         |                   |             |         |

## Contents

|                   |                                                                |           |
|-------------------|----------------------------------------------------------------|-----------|
| <b>1</b>          | <b>Introduction .....</b>                                      | <b>4</b>  |
| 1.1               | Background .....                                               | 4         |
| 1.2               | Scope.....                                                     | 4         |
| 1.3               | Site Location .....                                            | 4         |
| 1.4               | Development Profile .....                                      | 5         |
| 1.5               | Access.....                                                    | 5         |
| 1.6               | Parking.....                                                   | 6         |
| <b>2</b>          | <b>Existing Transport Infrastructure.....</b>                  | <b>7</b>  |
| 2.1               | The Road Network.....                                          | 7         |
| 2.2               | Road Planning.....                                             | 7         |
| 2.3               | Public Transport and Pedestrian Facilities.....                | 7         |
| <b>3</b>          | <b>Car Parking Arrangements .....</b>                          | <b>9</b>  |
| 3.1               | Parking Supply Requirement .....                               | 9         |
| 3.2               | Car Park Layout .....                                          | 9         |
| <b>4</b>          | <b>Traffic Impact Assessment .....</b>                         | <b>12</b> |
| <b>5</b>          | <b>Site Access Arrangements.....</b>                           | <b>13</b> |
| 5.1               | Car Park Access .....                                          | 13        |
| 5.2               | Service Vehicle Access.....                                    | 13        |
| <b>6</b>          | <b>Service Vehicle Arrangements.....</b>                       | <b>15</b> |
| 6.1               | Council Requirements .....                                     | 15        |
| 6.2               | Estimated Service Vehicle Traffic Generation .....             | 15        |
| 6.3               | Proposed Service Vehicle Arrangements and Their Adequacy ..... | 15        |
| <b>7</b>          | <b>Active Transport .....</b>                                  | <b>16</b> |
| 7.1               | Public Transport .....                                         | 16        |
| 7.2               | Pedestrian Access.....                                         | 16        |
| 7.3               | Cyclist Requirements.....                                      | 16        |
| <b>8</b>          | <b>Summary and Conclusions .....</b>                           | <b>17</b> |
| <b>Appendix A</b> | <b>Proposed Site Plan.....</b>                                 | <b>18</b> |
| <b>Appendix B</b> | <b>Service Vehicle Swept Paths .....</b>                       | <b>19</b> |

## Table Index

|                                                                           |    |
|---------------------------------------------------------------------------|----|
| Table 2.1: Local Road Hierarchy .....                                     | 7  |
| Table 3.1: Parking Design Requirements .....                              | 9  |
| Table 5.1: Typical Driveway Requirements for the Hill Street Access ..... | 13 |

## Figure Index

|                                                         |    |
|---------------------------------------------------------|----|
| Figure 1.1: Site location .....                         | 5  |
| Figure 2.1: Cycle facilities.....                       | 8  |
| Figure 3.1: AS2890.1 Car Park Envelope Comparison ..... | 10 |
| Figure 3.2: B1 Internal Ramp Sight Distance .....       | 11 |

# 1 Introduction

## 1.1 Background

TTM Consulting has been engaged by NorthWest Healthcare Properties to prepare a traffic engineering report investigating a proposed Private Hospital. It is understood that a Development Application will be lodged with Economic Development Queensland (EDQ).

## 1.2 Scope

This report investigates the transport aspects associated with the proposed development. The scope of the transport aspects investigated includes:

- Parking supply required to cater for development demand
- Parking layout to provide efficient and safe internal manoeuvring
- Identification of likely traffic volumes and traffic distribution from the future development
- Access configuration to provide efficient and safe manoeuvring between the site and the public road network
- Internal layout to provide efficient and safe manoeuvring for service vehicles
- Suitability of access and internal facilities to provide for pedestrian and cyclist operation
- Access to suitable level of public transport

To assess the proposed transport arrangements, the development plans have been assessed against the following guidelines and planning documents:

- Parklands Priority Development Area Development Scheme:
- Australian Standard 2890

## 1.3 Site Location

The site is located at Hill Street, Southport, near the intersection of Nexus Way, as shown in Figure 1.1. The property description is Lot 12 on SP275512. The site has road frontages to Hill Street and Nexus Way, and is currently unoccupied.

This is located within the Parkland Priority Development Area (PDA) and the site is therefore assessed by EDQ.



Figure 1.1: Site location

## 1.4 Development Profile

The proposed land uses for this development is a medical facility over 8 levels and basement parking, totalling 14,523m<sup>2</sup> of GFA.

## 1.5 Access

The development plan includes the following access arrangements:

- Hill Street Access located on the western side of the subject site. The characteristics of this access include:
  - 14.4m wide at the property boundary
  - Priority control
  - All turns permitted
  - Separate sections for car and service vehicle access

## 1.6 Parking

The development proposal includes the following parking supply:

- 176 visitor/general spaces, which are located in basement
- 4 PWD spaces, located on basement level 1

Of the 176 standard parking bays, 8, or approximately 5%, are identified as small car bays.

## 2 Existing Transport Infrastructure

### 2.1 The Road Network

Most roads in the immediate vicinity of the site are administered by EDQ through the local PDA, the exceptions being Parklands Drive, which is administered by Gold Coast City Council. The hierarchy and characteristics of roads in the immediate vicinity of the site are shown below in Table 2.1.

Table 2.1: Local Road Hierarchy

| Road            | Speed Limit | Lanes                             | Classification  | Road Authority |
|-----------------|-------------|-----------------------------------|-----------------|----------------|
| Hill Street     | 40kph       | 2 (undivided, plus parking)       | District Access | EDQ            |
| Nexus Way       | 40kph       | 2 (undivided, plus parking)       | Arterial        | EDQ            |
| Fraser Street   | 40kph       | 2 (undivided, plus parking)       | Local Road      | EDQ            |
| Parklands Drive | 50kph       | 2 (divided, plus auxiliary lanes) | Distributor     | GCCC           |

Hill Street has a 6.5m wide carriageway at the site frontage, with indented kerbs to provide for parking and loading. All intersections on the site frontage are priority controlled.

### 2.2 Road Planning

The traffic immediately local to the site operates within the Southport PDA. The PDA network is fully developed in the vicinity of the site to allow traffic to circulate and access properties. This includes Local Area Traffic Management considerations, such as reduced speed limits (40km/hr) and indented parking. There is no further development required to the local road network.

TTM have reviewed the Local Government Infrastructure Planning in the vicinity of the subject site and have identified no works that will impact the site traffic operation.

### 2.3 Public Transport and Pedestrian Facilities

#### Light Rail

Gold Coast University station, on the Gold Coast Light Rail line, is located approximately 100m to the south of the site. Services operate every 7.5 minutes (approximately) in peak periods and every 10 to 15 minutes off-peak.

#### Buses

GCUH bus stop is located approximately 100m to the south of the site, with regular services to surrounding suburbs. This services 6 routes with buses departing every few minutes throughout the day.

## Pedestrians

Formal pedestrian footpaths are located on both sides of all roads in the vicinity the site. There is a continuous pedestrian path connecting the site to the Gold Coast University station, including signal controlled crossing of Parklands Blvd.

## Cyclists

Dedicated on street and off street cycle lanes are located along Parklands Blvd. This connects to the site along fully sealed verges on Nexus Way, providing for low speed shared us area and on street cycling in a 40km/hr local traffic area.

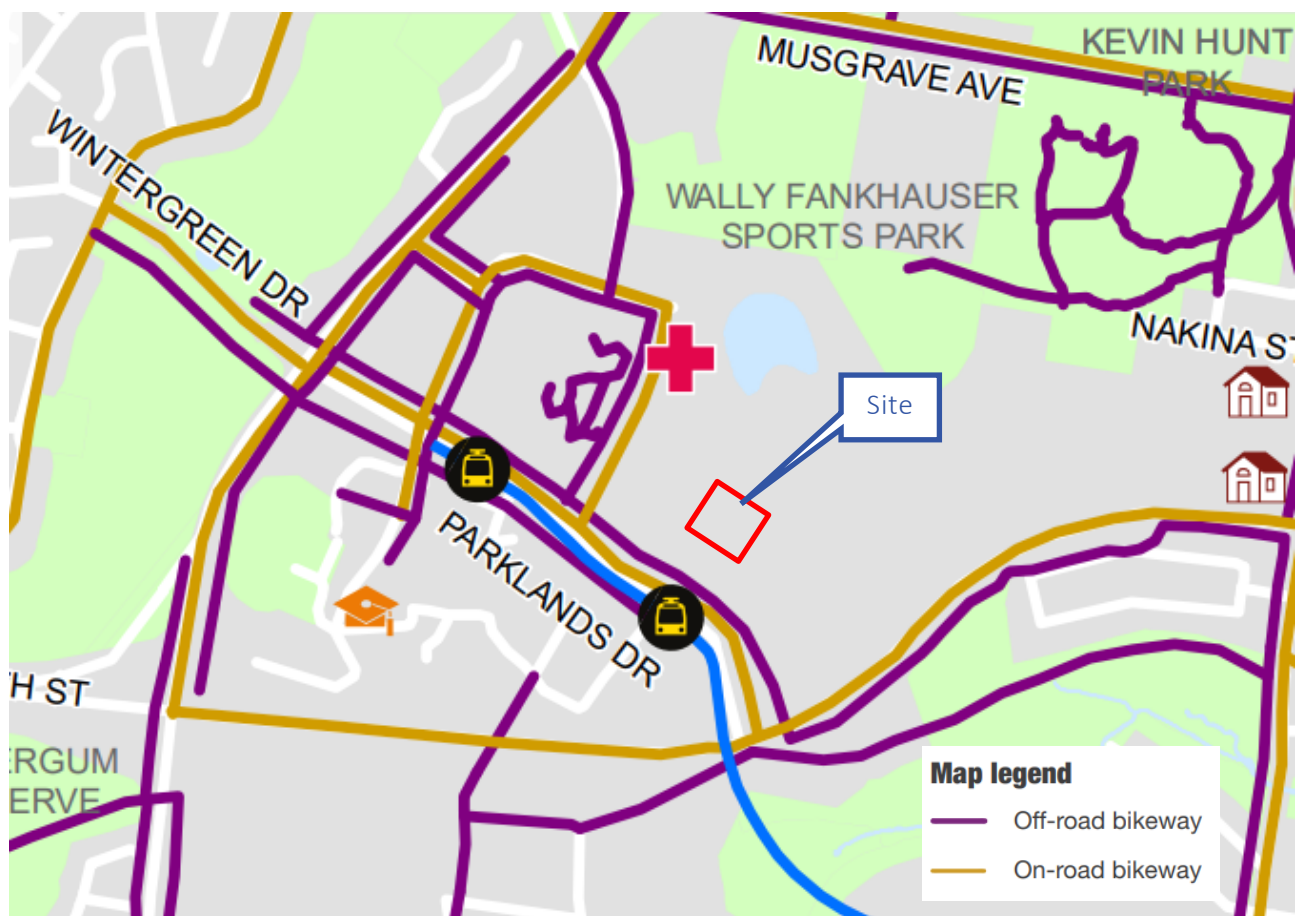


Figure 2.1: Cycle facilities

## 3 Car Parking Arrangements

### 3.1 Parking Supply Requirement

The Parklands PDA provides specific parking outcomes to achieve the following criteria:

*“makes adequate provision for the number and nature of vehicles expected while promoting GCLR use through reduced provision of car parking...”*

To meet this requirement the PDA prescribes a range of parking applicable to non-residential development. This is a general minimum of 1 space per 100m<sup>2</sup>, to a maximum of 1 space per 50m<sup>2</sup>. For the proposed 14,523m<sup>2</sup> development, this provides a compliant parking range between 145 and 290 spaces.

The above parking supply is to include PWD parking in communal parking areas. The BCA requirement for PWD parking in a Class 9a building varies between 1 per 100 regular staff spaces and 1 per 50 patient parking. As such, PWD parking provision is conservatively based on a rate of approximately 1 per 50 ordinary spaces .

The development proposes 180 parking spaces, which is compliant with the range identified in the PDA. This includes 4 PWD spaces, consistent with the appropriate rate of 1 per 50 ordinary spaces.

### 3.2 Car Park Layout

Table 3.1 identifies the characteristics of the proposed parking area with respect to the Australian Standards requirements. The last column identifies the compliance of each design aspect. Where compliance with Council is not achieved, further information is provided below

Table 3.1: Parking Design Requirements

| Design Aspect                                                          | Minimum AS2890.1 Standard               | Proposed Provision                     | Compliance                          |
|------------------------------------------------------------------------|-----------------------------------------|----------------------------------------|-------------------------------------|
| Parking space length:<br>– Standard bay<br>– Tandem bay<br>– Small Car | 5.4m<br>10.8m<br>5.0m                   | 5.4m<br>10.8m<br>5.0m                  | Compliant<br>Compliant<br>Compliant |
| Parking space width:<br>– Staff<br>– Visitor<br>– Small Car            | 2.4m<br>2.6m<br>2.3m                    | 2.6m<br>2.6m<br>2.3m                   | Compliant<br>Compliant<br>Compliant |
| Aisle Width:<br>– Parking aisle<br>– Circulation aisle/ramp            | 5.8m<br>6.1m (wall to wall)             | 5.8m<br>6.1m                           | Compliant<br>Compliant              |
| Parking envelope clearance - Column adjacent to bay                    | Located between 0.6m and 1.75m of aisle | Located between 0.6m and 1.8m of aisle | Performance Solution                |
| Parking envelope clearance – space adjacent to wall                    | Space 0.3m clear of wall                | Space 0.3m clear of wall               | Compliant                           |

| Design Aspect   | Minimum AS2890.1 Standard                               | Proposed Provision             | Compliance                                       |
|---|---------------------------------------------------------|--------------------------------|--------------------------------------------------|
| Maximum Gradient: <ul style="list-style-type: none"> <li>– PWD parking</li> <li>– Parking bay</li> <li>– Parking aisle</li> <li>– Ramp</li> </ul> | 1:40 (2.5%)<br>1:20 (5.0%)<br>1:16 (6.25%)<br>1:5 (20%) | Level<br>Level<br>Level<br>1:5 | Compliant<br>Compliant<br>Compliant<br>Compliant |
| Maximum Change in Grade   | 1:8 (12.5%) summit<br>1:6.67 (15.0%) sag                | 1:8 maximum                    | Compliant                                        |
| Height Clearance <ul style="list-style-type: none"> <li>– General Min.</li> <li>– Over PWD bay</li> </ul>                                         | 2.2m (2.3m PWD)<br>2.5m                                 | 2.3m<br>2.5m                   | Compliant<br>Compliant                           |
| Parking Aisle Extension   | 1m beyond last bay                                      | 1m beyond last bay             | Compliant                                        |

The proposed carpark layout generally complies with Australian Standard Requirements; however the following issues are resolved with alternative solutions.

### Column Location

AS2890.1 requires columns be located between 0.75m and 1.75m from the aisle. The development proposal provides columns generally between 0.6m and 1.8m. This is suitable for the proposed development parking spaces as parking spaces are typically located off-set 100mm from the columns. As such, this additional width ensure that columns are located outside the AS2890.1 parking envelope. An example of this is provided in Figure 3.1.

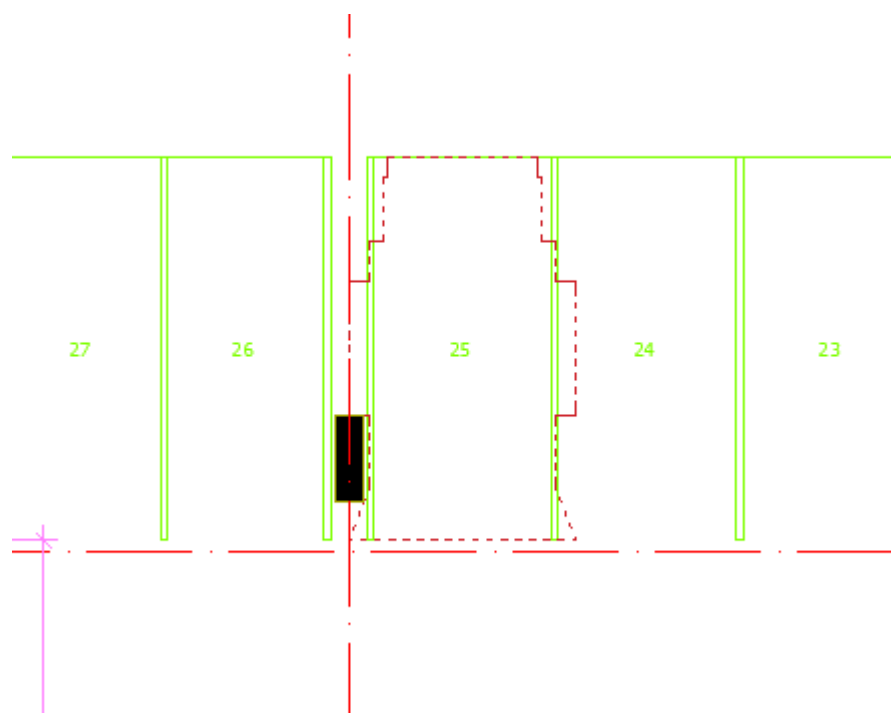


Figure 3.1: AS2890.1 Car Park Envelope Comparison

In addition to this, TM has identified a location where internal sight distances will be limited. On Basement Level 1 the ramp down to B2 runs parallel to an adjacent parking aisle. Sight distance from 2 outbound vehicles operating simultaneously on these two parallel approaches will be limited. As such, a convex mirror is proposed to allow the two approaching traffic flows to identify each other.

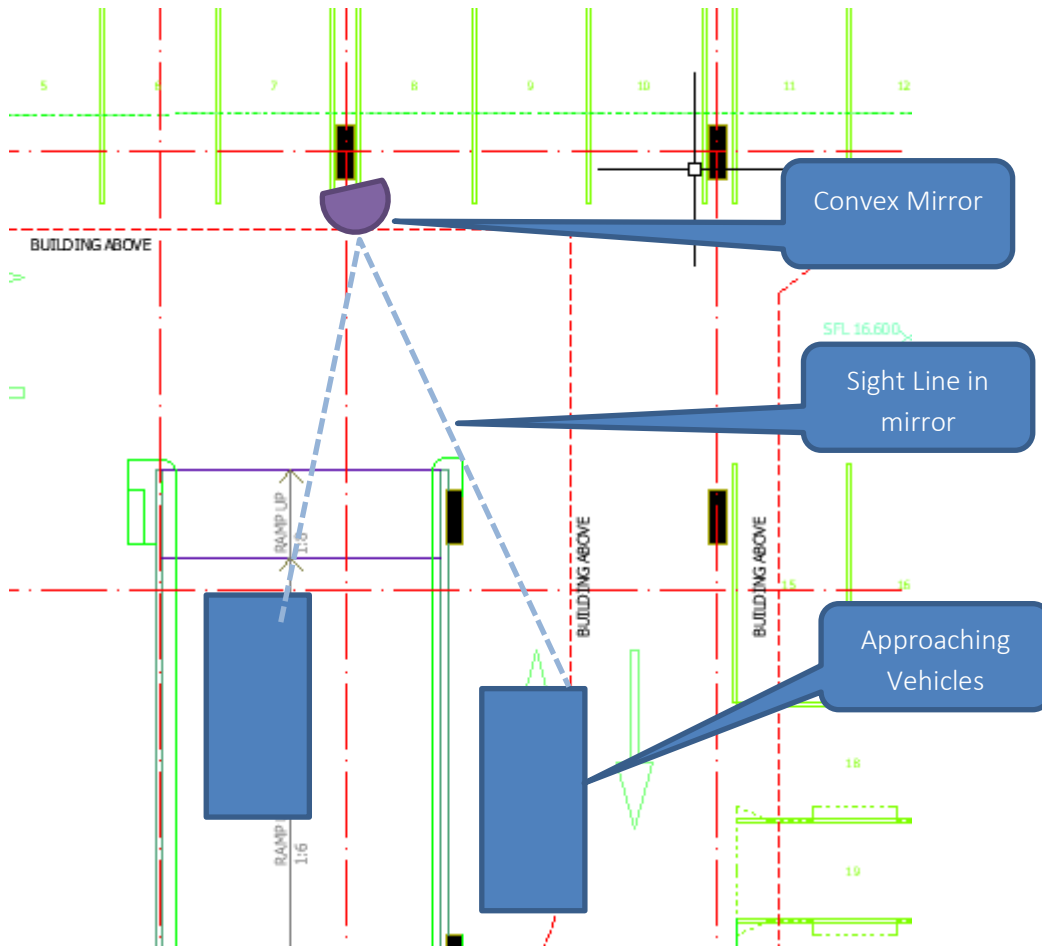


Figure 3.2: B1 Internal Ramp Sight Distance

## 4 Traffic Impact Assessment

The traffic arrangements for the proposed development have been provided within the constraints of the local PDA. This includes a significantly reduced parking supply to promote access via public transport and cycling. With this reduced parking supply, the proposed development is expected to produce a lower traffic generation rate comparative to a similar development within an unconstrained environment.

For reference, it is expected that the traffic generation of the proposed development would be directly equated to parking supply. For the staff use, a rate of 0.6 movements per space is applicable. This represents the relationship between standard commercial parking requirements (1 space per 30m<sup>2</sup>) and standard traffic generation (1 trip per 50m<sup>2</sup>). The rate for patients is expected to be significantly lower at peak time. Typically out patients will only arrive or depart during peak times. As such, a total rate of approximately 0.5 trips per space is considered appropriate.

This equates to a traffic generation rate for the site of approximately 90 vehicle movements per hour.

It is understood that the local road network, including all connections to Parklands Drive, have been developed and constructed to cater for the traffic generating potential of the full PDA. The proposed development, being compliant with the PDA with respect to traffic generating potential, is therefore already considered to be catered for in the local road network.

This is further demonstrated noting that from the site there are 4 access routes from the site to the arterial road network, with both Village Blvd and Parklands Drive accessible from the site and both of these providing connectivity to Smith Street and Olsen Ave. Each of these 4 routes connects to the arterial road network at fully signalised intersections. The distribution of the development traffic inbound and outbound along these 4 routes is expected to have negligible impact across the road network.

## 5 Site Access Arrangements

### 5.1 Car Park Access

The proposed Hill Street carpark access driveway requirements are specified in Table 5.1. It is noted the total crossover width is provided as 14.4m wide. However, this also allows direct access to a loading bay. The following assesses the car park section of the crossover only.

Table 5.1: Typical Driveway Requirements for the Hill Street Access

| Design Aspect                 | AS2890 Requirement               | Proposed Provision                                      | Compliance                                   |
|-------------------------------|----------------------------------|---------------------------------------------------------|----------------------------------------------|
| Distance from an intersection | 6m from tangent point            | 8m                                                      | Compliant                                    |
| Sight Distance - 40kph        | Desirable – 55m<br>Minimum - 35m | Clear to intersection<br>slow points in both directions | Compliant/ Performance Solution              |
| Design Type                   | Type 3 (median divided)          | Type 3 (median divided)                                 | Compliant                                    |
| Entry and Exit Widths         | 6m Entry<br>4m to 6m Exit        | 3.3m Entry<br>3.3m Exit                                 | Performance Solution<br>Performance Solution |
| Minimum Queuing Provisions    | Free influx of vehicles          | 30m (5 cars)                                            | Compliant                                    |

The proposed access arrangements generally comply with AS2890.1 requirements, however the following issues are resolved with alternative solutions.

#### Cross Sectional

AS2890.1 requires 4m to 6m wide carriageways. The development proposal provides 3.3m wide separate inbound and outbound lanes. This is suitable for the proposed development as the traffic generated by the development is low compared to other potential uses serviced by 181 spaces. Given this and the local road environment, it would be considered practical to provide a Type 2 access driveway, which is suitable for this number of spaces servicing staff only.

A Type 2 access would be provided between 6m and 9m which is compliant with the provision. Further analysis of vehicle swept paths to this access are shown in Appendix B. This access will cater for some service vehicles, including Vans, small trucks and ambulances. Larger trucks, including refuse collection are provided for as discussed below.

### 5.2 Service Vehicle Access

Adjacent to the car park access is an access to the loading bay. Along the kerbline of Hill Street, these present as a single crossover. However, within the verge there is a 2m separation which allows pedestrians to stand between entry points to the building to observe vehicle movements. The access provides clear sight distance along Hill Street for both vehicles and pedestrians operating in the road reserve to identify service vehicle access movements.

Access to this loading bays will be less frequent at 1 to 2 vehicle per day. The provision allows separation of these larger vehicles on-site from smaller vehicles and internal pedestrian movements. The service vehicle access provides for reverse-in/froward -out movements only for larger vehicles. Vehicle swept paths to this access are shown in Appendix B.

All structures adjacent to the access driveway are set back 3.3m from the pedestrian path in the verge to ensure adequate sight lines are provided.

## 6 Service Vehicle Arrangements

To assess the required service arrangements for the development, TTM has referred to the Gold Coast City Council requirements for service vehicles. Other service vehicle provisions are generally in accordance with AS2890.2.

### 6.1 Council Requirements

The proposed Health Care Services require service vehicle access for an SRV, as per Table 9.4.13-9 of Council's Transport Code.

### 6.2 Estimated Service Vehicle Traffic Generation

Given the scale of development, larger service vehicle provisions are proposed. The general Council requirement for an SRV is catered for within the basement level of the development. This allows forward-in/forward-out access from the site for these regular service vehicles, with full internal manoeuvring to a dedicated service bay. This is catered for as the basement loading area will also cater for ambulance parking. Larger vehicles are catered for via a service bay directly accessible from Hill Street. This will service less frequent truck activities, including:

- Waste Collection
- Energex Transformer access
- Medium size deliveries for café
- Bulk deliveries given the larger scale of medical use.

### 6.3 Proposed Service Vehicle Arrangements and Their Adequacy

Appendix B identifies the swept paths for the following design vehicles:

- SRV access to B1
- Ambulance Access to B1
- Larger rear load refuse vehicle to Hill Street loading bay

All internal onsite design complies with 2890.2-2002 Parking Facilities Part 2 Off-street commercial design, allowing for the development to be adequately serviced by the proposed facilities.

From the ambulance swept path analysis in Appendix B it is noted that any median provision on the lower half of the entry ramp should be limited to paint marking only.

## 7 Active Transport

### 7.1 Public Transport

Access to public transport from the site is considered excellent due to the presence of the light rail station and bus interchange.

TTM consider the high availability of public transportation provisions in the vicinity of the site will satisfy the site's requirements for such facilities and support the reduced parking rate proposed under the PDA.

### 7.2 Pedestrian Access

Pedestrian access to the site is considered suitable with entry located on the south-eastern and north-western corners of the site frontage. The southern eastern corner, at the intersection of Hill Street and Nexus Way, orientated toward the light rail station to the south.

### 7.3 Cyclist Requirements

The site has suitable access to the wider Council cycling network, with dedicated on street and off-street cycle lanes located on Parkland Blvd.

Internally, the site provided over 200m<sup>2</sup> of end of trip facilities, suitable to cater for cycle parking, lockers and showers as required

Cyclist access to these facilities is via either the car park entry which has grades of 1:6 and is shared with car park traffic. Alternatively, cyclists will have access to the goods lift to travel directly between the ground floor loading bay and the EoT area on B1. This lift is 3m deep and provides double sided access for cyclist to move straight through.

## 8 Summary and Conclusions

The proposed development has been designed such that it is compliant with respect to carpark access, circulation and scale when compared to the Parklands PDA requirement and AS2890.1.

Access for alternative modes of transport, including cyclists and access to public transport, is maximised, supporting the local PDA reduced parking rates and supporting to use of the light rail system, as identified in the PDA Scheme.

The access to the site is practically designed to allow single point on the frontage for all vehicle access, while maintaining separation on the site of light and heavy vehicles. This does require the largest trucks to reverse into the site. This is considered suitable given the infrequency of larger vehicle and a suitable road environment (low speed, low volume, high visibility). The car and truck access points are also suitably separate to allow pedestrians to effectively cross 2 separate access points with median separation.

Based on this assessment, TTM see no traffic issues which should prevent the approval of the proposed development.

## Appendix A    Proposed Site Plan



Notes

The information contained in this document is copyright and may not be used or reproduced for any other project or purpose.

Verify all dimensions and levels on site and report any discrepancies to dwp for direction prior to the commencement of work.

Drawings are to be read in conjunction with all other contract documents.

Use figured dimensions only. Do not scale from drawings.

dwp cannot guarantee the accuracy of content and format for copies of drawings issued electronically. The completion of the Issue Details Checked and Authorised section is confirmation of the status of the drawing. The drawing shall not be used for construction unless endorsed 'For Construction' and authorised for issue.

© dwp Australia Pty Ltd  
Registered Business Name dwp Australia ABN 37 169 328 018  
Nominated Architect Angus Rose NSW ARB 8341

© Copyright dwp. ALL RIGHTS RESERVED.  
Reproduction prohibited unless authorised in writing by dwp.

### SCHEMATIC DESIGN

NOT TO BE USED DURING CONSTRUCTION

| Issue | Description           | Date     | Chk | Auth |
|-------|-----------------------|----------|-----|------|
| A     | WORK IN PROGRESS      | 17.05.22 | NC  | FM   |
| B     | FOR PLANNING APPROVAL | 26.05.22 | SC  | SM   |
| C     | FOR PLANNING APPROVAL | 31.05.22 | NC  | AH   |

Architect/ Designer

dwp  
www.dwp.com

Client

NorthWest Healthcare  
Properties REIT

Location

SOUTHPORT  
QLD 4215

Project

GOLD COAST HEALTH &  
KNOWLEDGE PRECINCT

Drawing

SITE PLAN - NEW  
WORKS LEVEL 0

Scale (A1)  
1 : 250

Date Printed

31/05/2022 5:02:57 PM

Project Number

20-0579


Drawing Number

AB1104

Issue

C

dwp

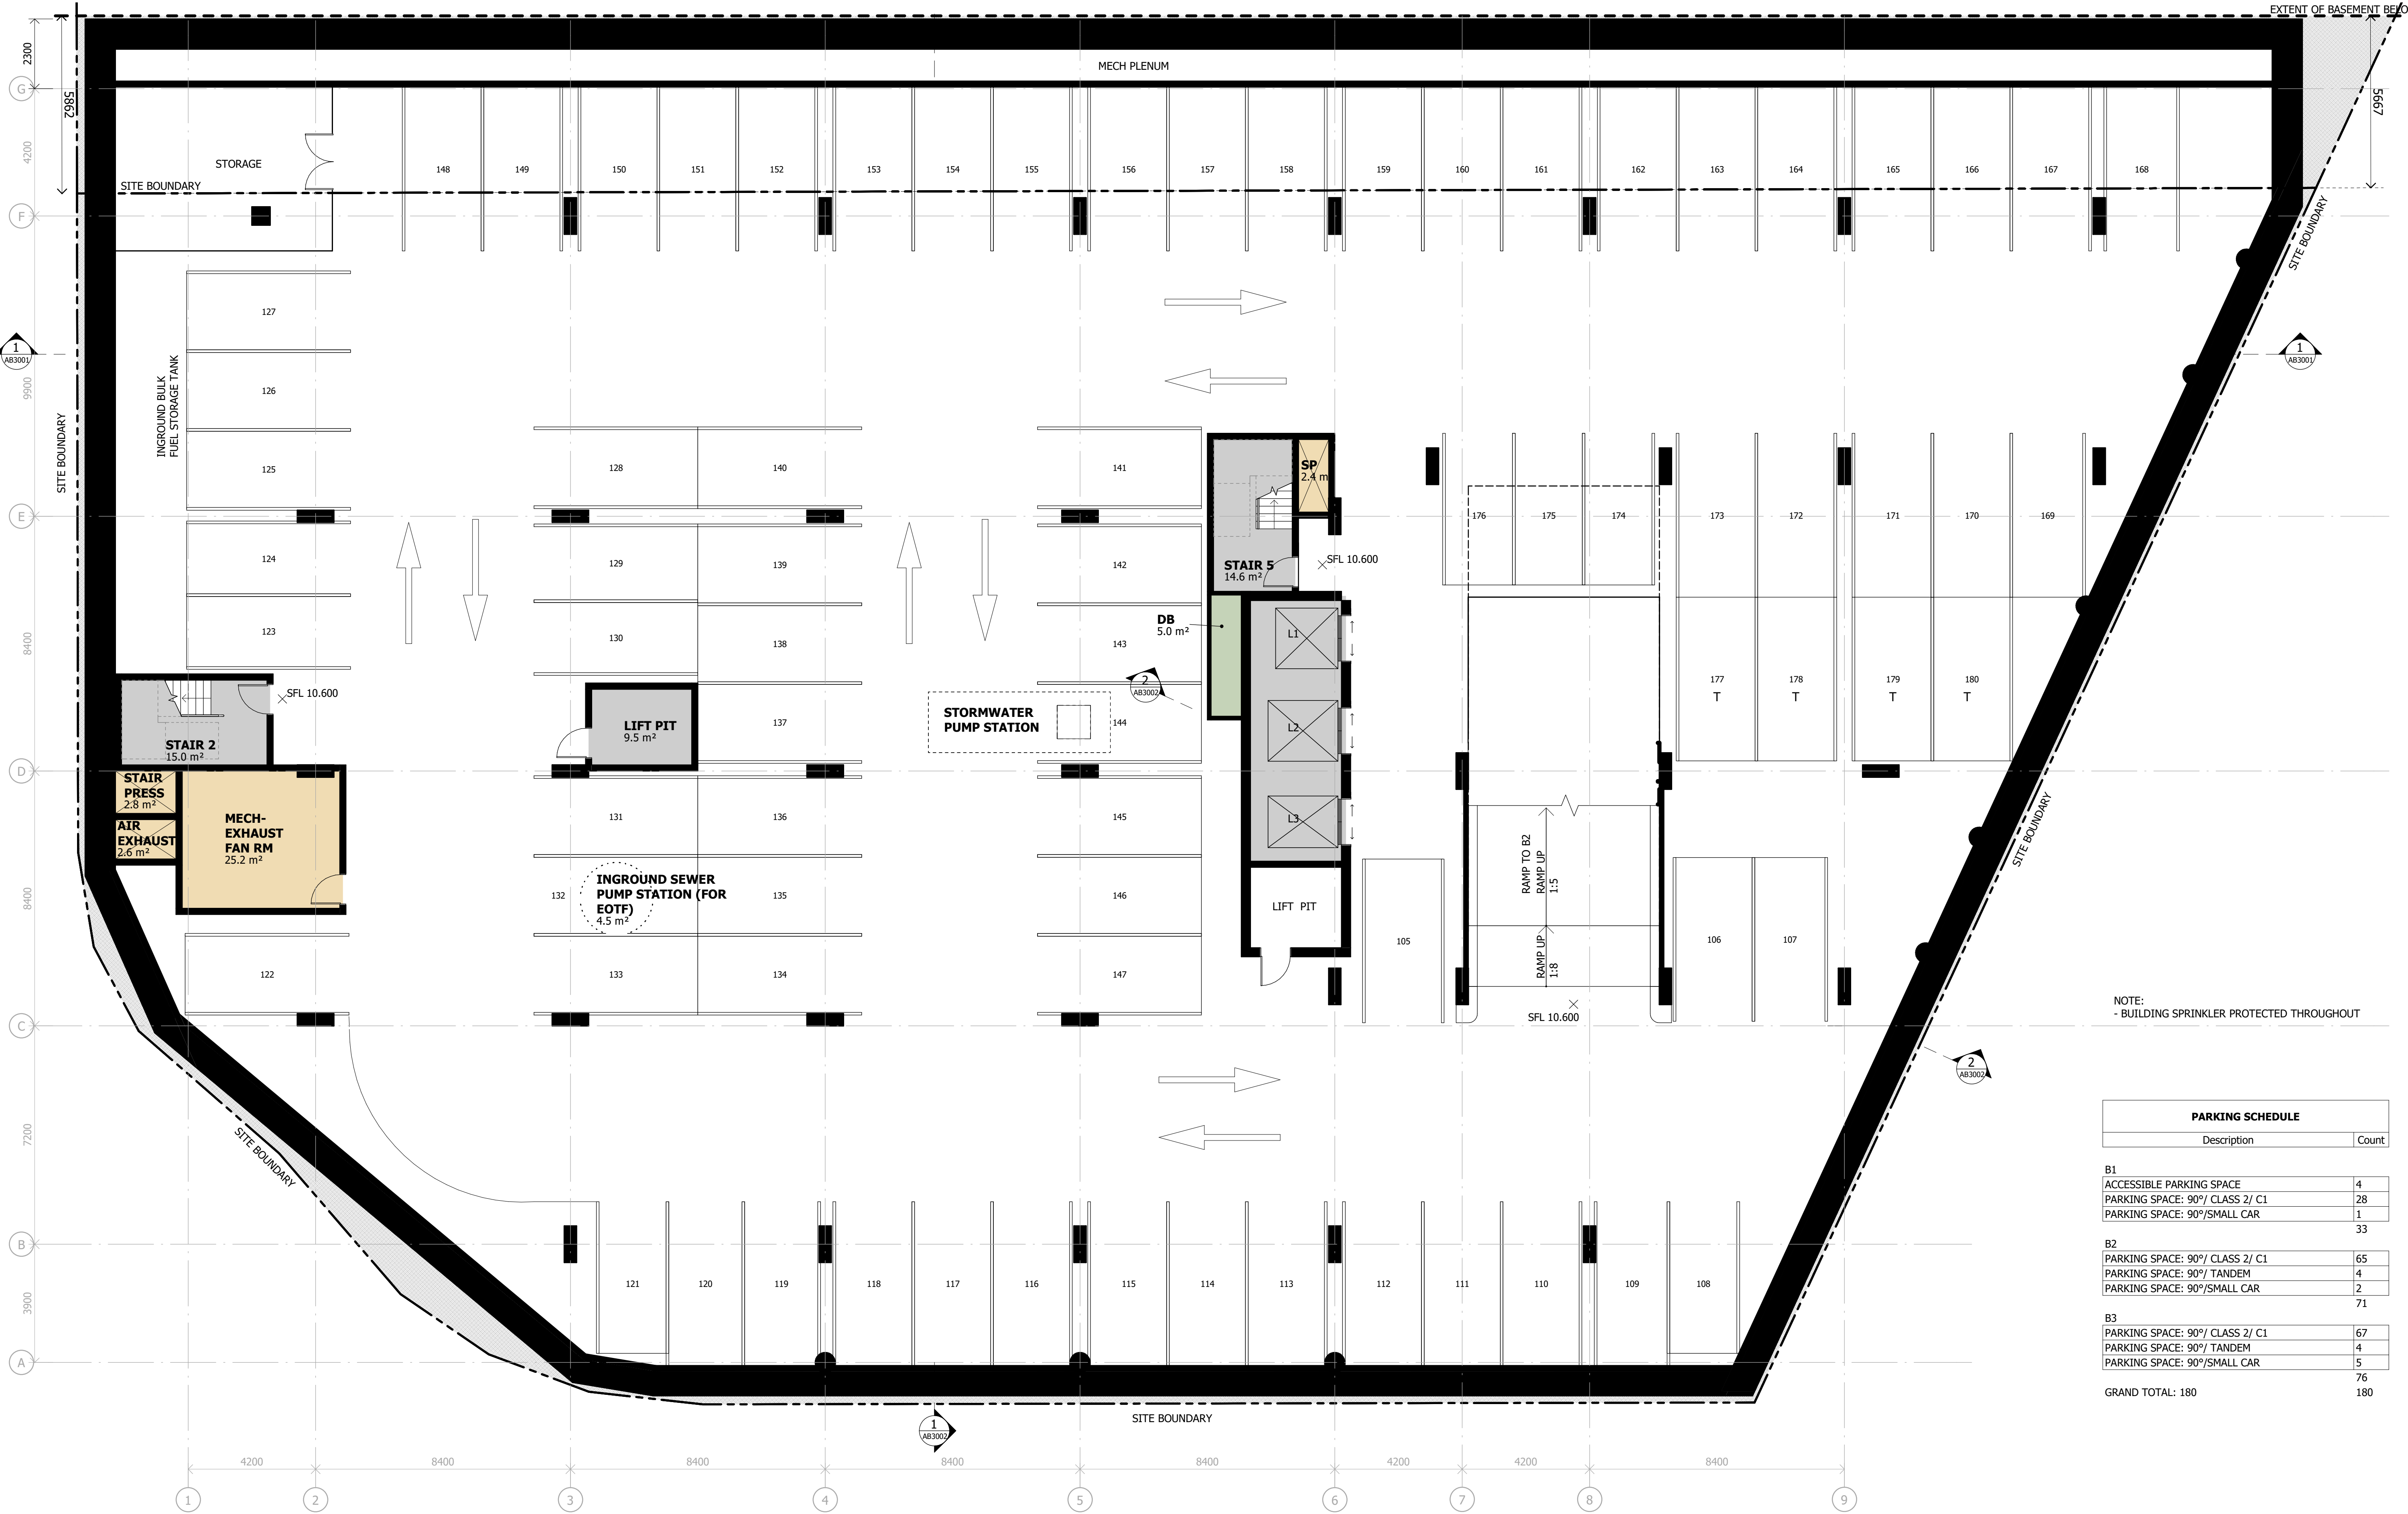

Notes

The information contained in this document is copyright and may not be used or reproduced for any other project or purpose.

Verify all dimensions and levels on site and report any discrepancies to dwp for direction prior to the commencement of work.

Drawings are to be read in conjunction with all other contract documents.

Use figured dimensions only. Do not scale from drawings. dwp cannot guarantee the accuracy of content and format for copies of drawings issued electronically. The completion of the Issue Details Checked and Authorised section is confirmation of the status of the drawing. The drawing shall not be used for construction unless endorsed 'For Construction' and authorised for issue.

© dwp Australia Pty Ltd  
Registered Business Name dwp Australia ABN 37 169 328 018  
Nominated Architect Angus Rose NSW ARB 8341

© Copyright dwp. ALL RIGHTS RESERVED.  
Reproduction prohibited unless authorised in writing by dwp.

- DEPARTMENT LEGEND
- ENG ELECTR
  - ENG MECH
  - VERTICAL TRAVEL

**SCHEMATIC DESIGN**  
**NOT TO BE USED DURING CONSTRUCTION**

| Issue | Description            | Date     | Chk | Auth |
|-------|------------------------|----------|-----|------|
| A     | ISSUE FOR INFORMATION  | 14.04.22 | SC  | AM   |
| B     | WORK IN PROGRESS       | 22.04.22 | NC  | SM   |
| C     | WORK IN PROGRESS       | 26.04.22 | NC  | FM   |
| D     | WORK IN PROGRESS       | 27.04.22 | NC  | FM   |
| E     | WORK IN PROGRESS       | 17.05.22 | NC  | FM   |
| F     | WORK IN PROGRESS       | 19.05.22 | SC  | AM   |
| G     | DRAFT - NO LINK BRIDGE | 20.05.22 | SC  | SM   |
| H     | FOR PLANNING APPROVAL  | 26.05.22 | SC  | SM   |
| J     | FOR INFORMATION        | 30.05.22 | NC  | AH   |
| K     | FOR PLANNING APPROVAL  | 31.05.22 | NC  | AH   |

Architect/ Designer  
**dwp**  
[www.dwp.com](http://www.dwp.com)

Client  
**NorthWest Healthcare Properties REIT**

Location  
**SOUTHPORT QLD 4215**

Project  
**GOLD COAST HEALTH & KNOWLEDGE PRECINCT**

Drawing  
**LEVEL B3 GENERAL ARRANGEMENT PLAN**

Scale (A1)  
**1 : 100**

Date Printed  
**31/05/2022 11:40:31 AM**

Project Number  
**20-0579**

Drawing Number  
**AB1301**

Issue  
**K**

**dwp**

**PARKING SCHEDULE**

| Description                     | Count |
|---------------------------------|-------|
| B1                              |       |
| ACCESSIBLE PARKING SPACE        | 4     |
| PARKING SPACE: 90°/ CLASS 2/ C1 | 28    |
| PARKING SPACE: 90°/SMALL CAR    | 1     |
|                                 | 33    |
| B2                              |       |
| PARKING SPACE: 90°/ CLASS 2/ C1 | 65    |
| PARKING SPACE: 90°/ TANDEM      | 4     |
| PARKING SPACE: 90°/SMALL CAR    | 2     |
|                                 | 71    |
| B3                              |       |
| PARKING SPACE: 90°/ CLASS 2/ C1 | 67    |
| PARKING SPACE: 90°/ TANDEM      | 4     |
| PARKING SPACE: 90°/SMALL CAR    | 5     |
|                                 | 76    |
| GRAND TOTAL: 180                | 180   |

NOTE:  
- BUILDING SPRINKLER PROTECTED THROUGHOUT

Notes

The information contained in this document is copyright and may not be used or reproduced for any other project or purpose.

Verify all dimensions and levels on site and report any discrepancies to dwp for direction prior to the commencement of work.

Drawings are to be read in conjunction with all other contract documents.

Use figured dimensions only. Do not scale from drawings.

dwp cannot guarantee the accuracy of content and format for copies of drawings issued electronically. The completion of the Issue Details Checked and Authorised section is confirmation of the status of the drawing. The drawing shall not be used for construction unless endorsed 'For Construction' and authorised for issue.

© dwp Australia Pty Ltd  
Registered Business Name dwp Australia ABN 37 169 328 018  
Nominated Architect Angus Rose NSW ARB 8341

© Copyright dwp. ALL RIGHTS RESERVED.  
Reproduction prohibited unless authorised in writing by dwp.

DEPARTMENT LEGEND

ENG ELECTR

ENG MECH

VERTICAL TRAVEL

| SCHEMATIC DESIGN                   |                        |          |     |      |  |
|------------------------------------|------------------------|----------|-----|------|--|
| NOT TO BE USED DURING CONSTRUCTION |                        |          |     |      |  |
| Issue                              | Description            | Date     | Chk | Auth |  |
| A                                  | ISSUE FOR INFORMATION  | 14.04.22 | SC  | AM   |  |
| B                                  | WORK IN PROGRESS       | 22.04.22 | NC  | SM   |  |
| C                                  | WORK IN PROGRESS       | 26.04.22 | NC  | FM   |  |
| D                                  | WORK IN PROGRESS       | 27.04.22 | NC  | FM   |  |
| E                                  | WORK IN PROGRESS       | 17.05.22 | NC  | FM   |  |
| F                                  | WORK IN PROGRESS       | 19.05.22 | SC  | AM   |  |
| G                                  | DRAFT - NO LINK BRIDGE | 20.05.22 | SC  | SM   |  |
| H                                  | FOR PLANNING APPROVAL  | 26.05.22 | SC  | SM   |  |
| J                                  | FOR INFORMATION        | 30.05.22 | NC  | AH   |  |
| K                                  | FOR PLANNING APPROVAL  | 31.05.22 | NC  | AH   |  |

Architect/ Designer

dwp

www.dwp.com

Client

NorthWest Healthcare  
Properties REIT

Location

SOUTHPORT  
QLD 4215

Project

GOLD COAST HEALTH &  
KNOWLEDGE PRECINCT

Drawing

LEVEL B2 GENERAL  
ARRANGEMENT PLAN

Scale (A1)

1 : 100

Date Printed

31/05/2022 11:40:38 AM

Project Number

20-0579

Drawing Number

AB1302

Issue

K

| PARKING SCHEDULE                |       |
|---------------------------------|-------|
| Description                     | Count |
| B1                              |       |
| ACCESSIBLE PARKING SPACE        | 4     |
| PARKING SPACE: 90°/ CLASS 2/ C1 | 28    |
| PARKING SPACE: 90°/SMALL CAR    | 1     |
|                                 | 33    |
| B2                              |       |
| PARKING SPACE: 90°/ CLASS 2/ C1 | 65    |
| PARKING SPACE: 90°/ TANDEM      | 4     |
| PARKING SPACE: 90°/SMALL CAR    | 2     |
|                                 | 71    |
| B3                              |       |
| PARKING SPACE: 90°/ CLASS 2/ C1 | 67    |
| PARKING SPACE: 90°/ TANDEM      | 4     |
| PARKING SPACE: 90°/SMALL CAR    | 5     |
|                                 | 76    |
| GRAND TOTAL: 180                | 180   |

NOTE:

- BUILDING SPRINKLER PROTECTED THROUGHOUT



Notes

The information contained in this document is copyright and may not be used or reproduced for any other project or purpose.

Verify all dimensions and levels on site and report any discrepancies to dwp for direction prior to the commencement of work.

Drawings are to be read in conjunction with all other contract documents.

Use figured dimensions only. Do not scale from drawings.

dwp cannot guarantee the accuracy of content and format for copies of drawings issued electronically. The completion of the Issue Details Checked and Authorised section is confirmation of the status of the drawing. The drawing shall not be used for construction unless endorsed 'For Construction' and authorised for issue.

© dwp Australia Pty Ltd  
Registered Business Name dwp Australia ABN 37 169 328 018  
Nominated Architect Angus Rose NSW ARB 8341

© Copyright dwp. ALL RIGHTS RESERVED.  
Reproduction prohibited unless authorised in writing by dwp.

DEPARTMENT LEGEND

- ENG
- ENG ELECTR
- ENG FIRE
- ENG HYD
- ENG MECH
- EOTF
- VERTICAL TRAVEL

SCHEMATIC DESIGN

NOT TO BE USED DURING CONSTRUCTION

| Issue | Description            | Date     | Chk | Auth |
|-------|------------------------|----------|-----|------|
| A     | ISSUE FOR INFORMATION  | 14.04.22 | SC  | AM   |
| B     | WORK IN PROGRESS       | 22.04.22 | NC  | SM   |
| C     | WORK IN PROGRESS       | 26.04.22 | NC  | FM   |
| D     | WORK IN PROGRESS       | 27.04.22 | NC  | FM   |
| E     | WORK IN PROGRESS       | 17.05.22 | NC  | FM   |
| F     | WORK IN PROGRESS       | 19.05.22 | SC  | AM   |
| G     | DRAFT - NO LINK BRIDGE | 20.05.22 | SC  | SM   |
| H     | FOR PLANNING APPROVAL  | 26.05.22 | SC  | SM   |
| J     | FOR INFORMATION        | 30.05.22 | NC  | AH   |
| K     | FOR PLANNING APPROVAL  | 31.05.22 | NC  | AH   |

Architect/ Designer

dwp  
www.dwp.com

Client

NorthWest Healthcare  
Properties REIT

Location

SOUTHPORT  
QLD 4215

Project

GOLD COAST HEALTH &  
KNOWLEDGE PRECINCT

Drawing

LEVEL B1 GENERAL  
ARRANGEMENT PLAN

Scale (A1)

1 : 100

Date Printed

31/05/2022 11:40:46 AM

NOTE:  
- BUILDING SPRINKLER PROTECTED THROUGHOUT


| PARKING SCHEDULE                |       |
|---------------------------------|-------|
| Description                     | Count |
| B1                              |       |
| ACCESSIBLE PARKING SPACE        | 4     |
| PARKING SPACE: 90°/ CLASS 2/ C1 | 28    |
| PARKING SPACE: 90°/SMALL CAR    | 1     |
|                                 | 33    |
| B2                              |       |
| PARKING SPACE: 90°/ CLASS 2/ C1 | 65    |
| PARKING SPACE: 90°/ TANDEM      | 4     |
| PARKING SPACE: 90°/SMALL CAR    | 2     |
|                                 | 71    |
| B3                              |       |
| PARKING SPACE: 90°/ CLASS 2/ C1 | 67    |
| PARKING SPACE: 90°/ TANDEM      | 4     |
| PARKING SPACE: 90°/SMALL CAR    | 5     |
|                                 | 76    |
| GRAND TOTAL: 180                | 180   |

dwp


Issue

K


## Appendix B    Service Vehicle Swept Paths

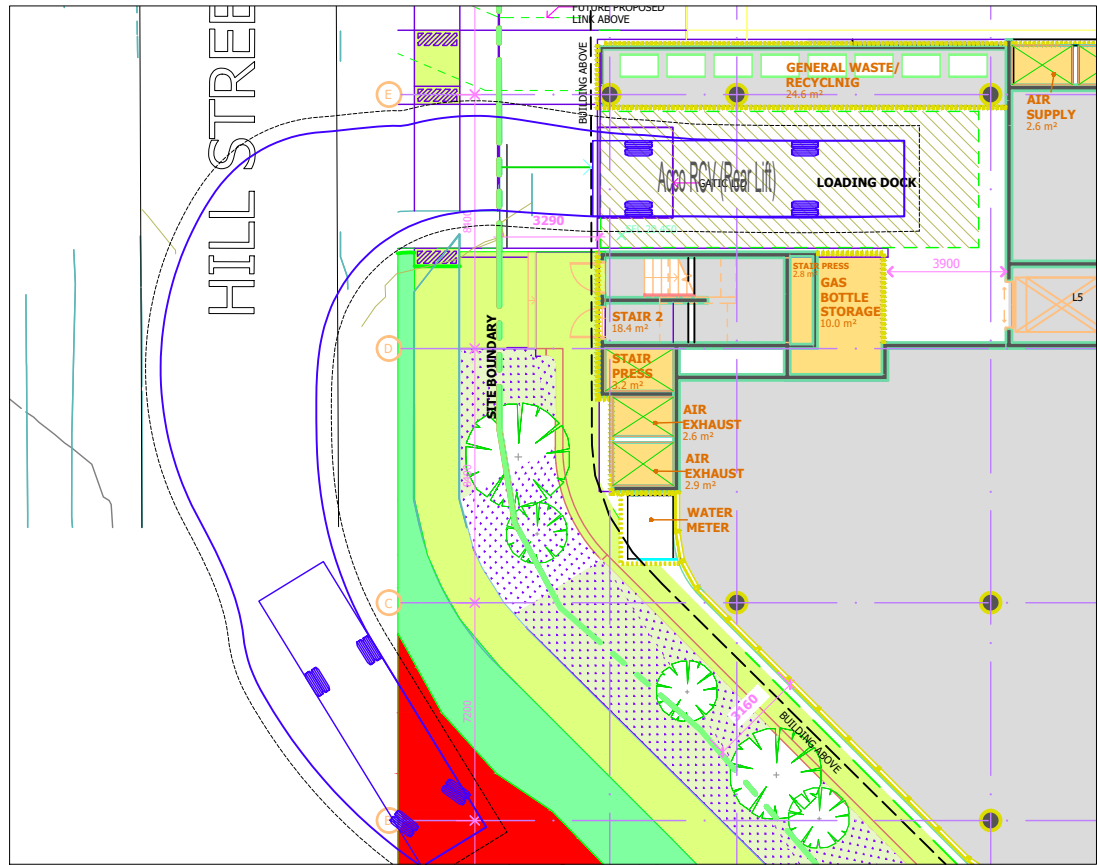


RCV ACCESS TO LOADING BAY

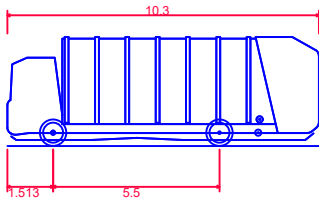


**Acco RCV (Rear Lift)**  
 Overall Length 10.300m  
 Overall Width 2.500m  
 Overall Body Height 3.600m  
 Min Body Ground Clearance 0.200m  
 Track Width 2.500m  
 Lock-to-lock time 6.00s  
 Curb to Curb Turning Radius 9.500m  
 Design Speed Forward 5.0km/h  
 Clearance Envelope 0.5m

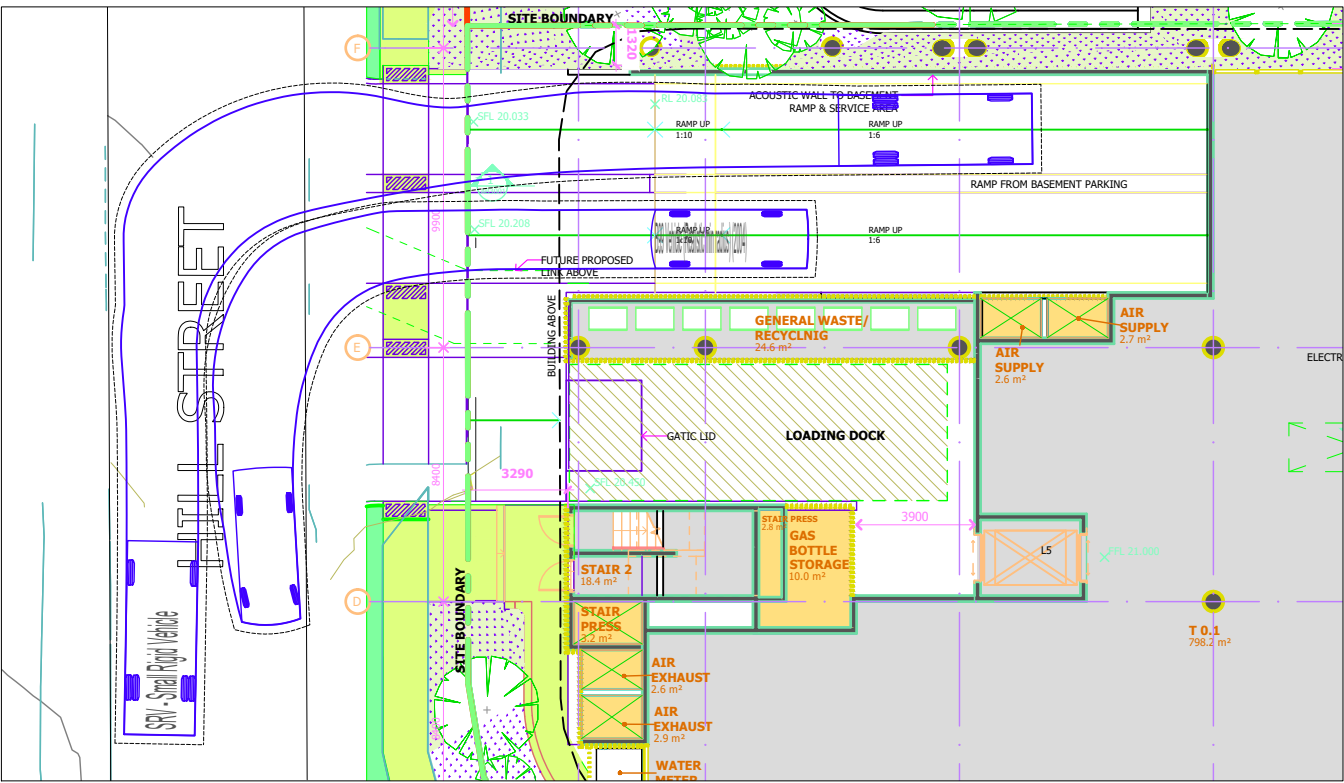


SRV ACCESS TO BASEMENT

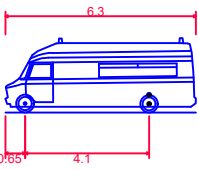


**QAS F250 Ambulance (ex mirrors)**  
 Overall Length 6.300m  
 Overall Width 2.220m  
 Overall Body Height 2.461m  
 Min Body Ground Clearance 0.189m  
 Max Track Width 1.670m  
 Lock-to-lock time 4.00s  
 Curb to Curb Turning Radius 8.500m  
 Design Speed Forward 5.0km/h  
 Clearance Envelope 0.3m

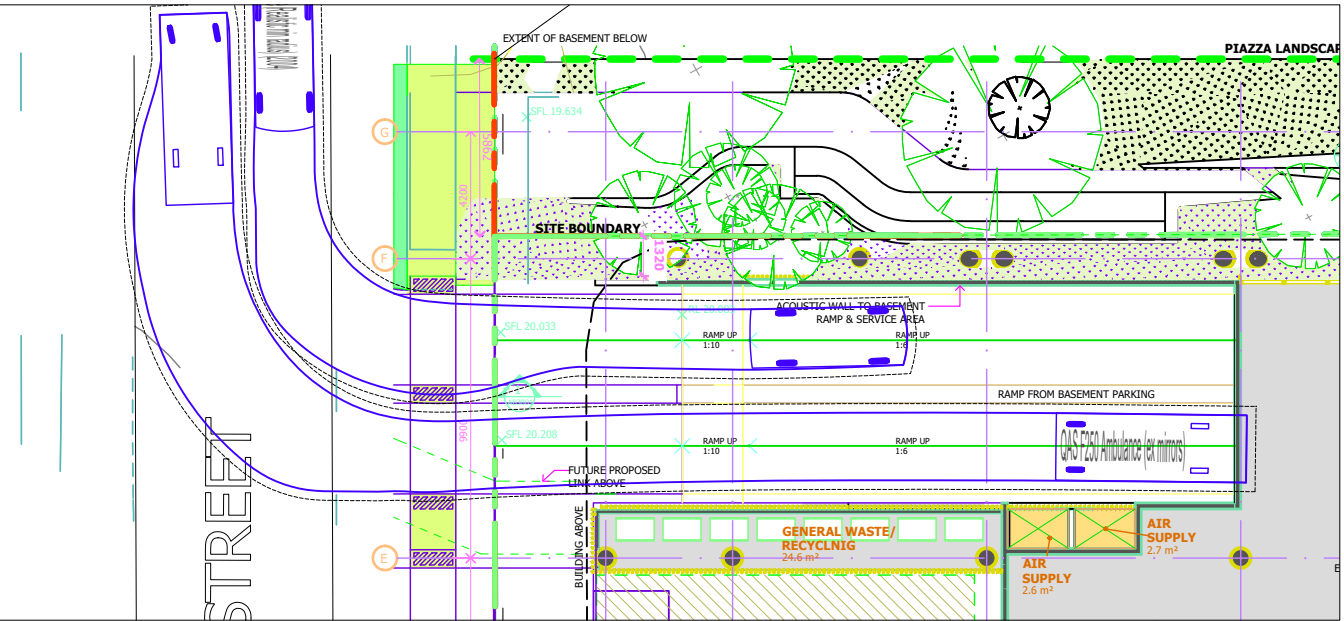


AMBULANCE EXIT FROM BASEMENT

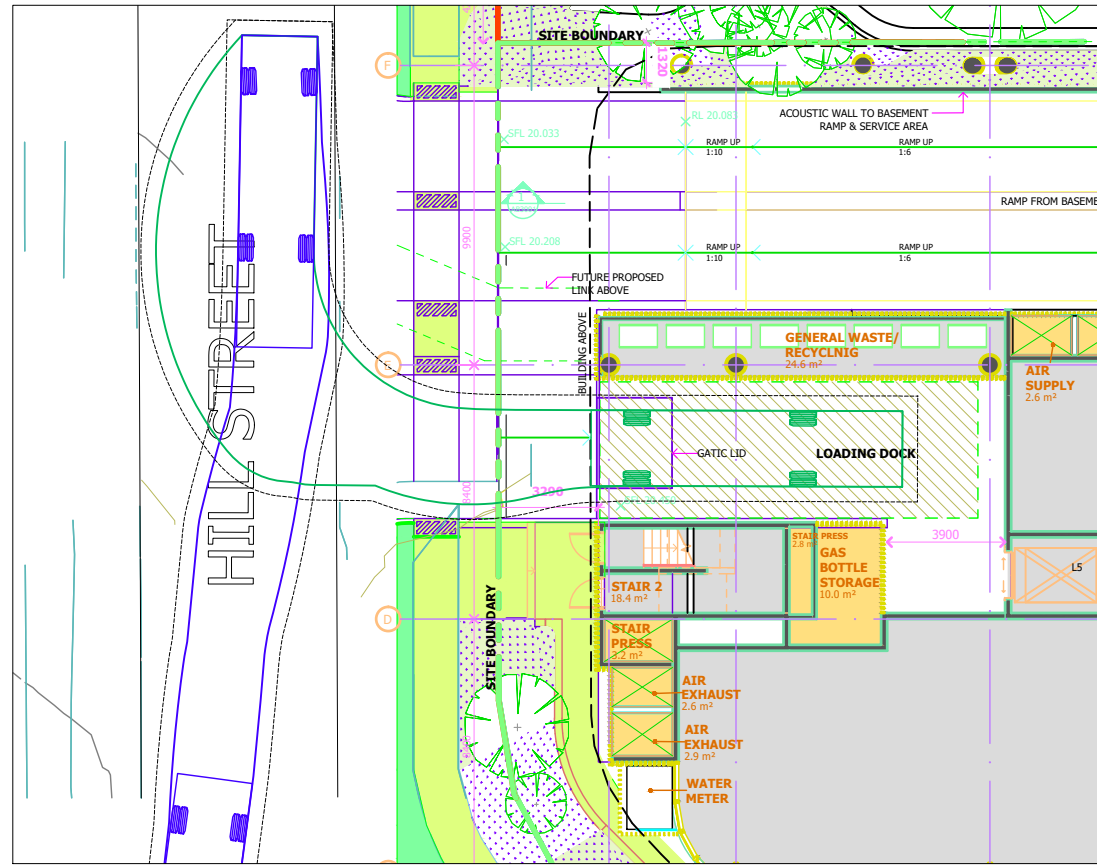

RCV EXIT FROM LOADING BAY

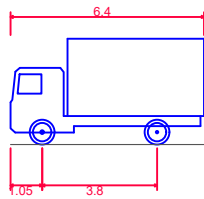


**SRV - Small Rigid Vehicle**  
 Overall Length 6.400m  
 Overall Width 2.330m  
 Overall Body Height 3.500m  
 Min Body Ground Clearance 0.398m  
 Track Width 2.330m  
 Lock-to-lock time 4.00s  
 Curb to Curb Turning Radius 7.100m  
 Design Speed Forward 5.0km/h  
 Clearance Envelope 0.3m

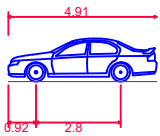

**B85 Vehicle (Realistic min radius) (2004)**  
 Overall Length 4.910m  
 Overall Width 1.870m  
 Overall Body Height 1.421m  
 Min Body Ground Clearance 0.159m  
 Track Width 1.770m  
 Lock-to-lock time 4.00s  
 Curb to Curb Turning Radius 5.750m  
 Design Speed Forward 5.0km/h  
 Clearance Envelope 0.300m


| REV. | DATE     | AMENDMENT DESCRIPTION | DRAWN | CHECKED | APPROVED |
|------|----------|-----------------------|-------|---------|----------|
| A    | 01-06-22 | ORIGINAL ISSUE        | SC    |         | SC       |

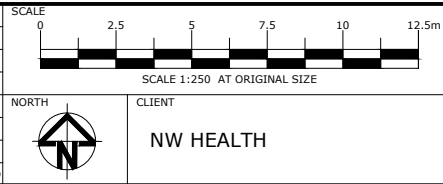


**TTM CONSULTING PTY LTD**  
 ABN 65 010 868 621  
 LEVEL 8, 369 Ann Street, BRISBANE QLD 4000  
 P.O. BOX 12015, BRISBANE QLD 4003  
 T: (07) 3327 9500 F: (07) 3327 9501  
 E: ttmbri@ttmgroup.com.au W: www.ttmgroup.com.au

PROJECT **HILL STREET, SOUTHPORT**  
 DRAWING TITLE **VEHICLE ACCESS ARRANGMENTS**  
**SWEPT PATH ANALYSIS**


|                |              |               |        |
|----------------|--------------|---------------|--------|
| PROJECT NUMBER | 21BRT0000    | ORIGINAL SIZE | A3     |
| DRAWING NUMBER | 21BRT0000-11 | REVISION      | A      |
| DATE           | 1 Jun 2022   | SHEET         | 1 OF 1 |

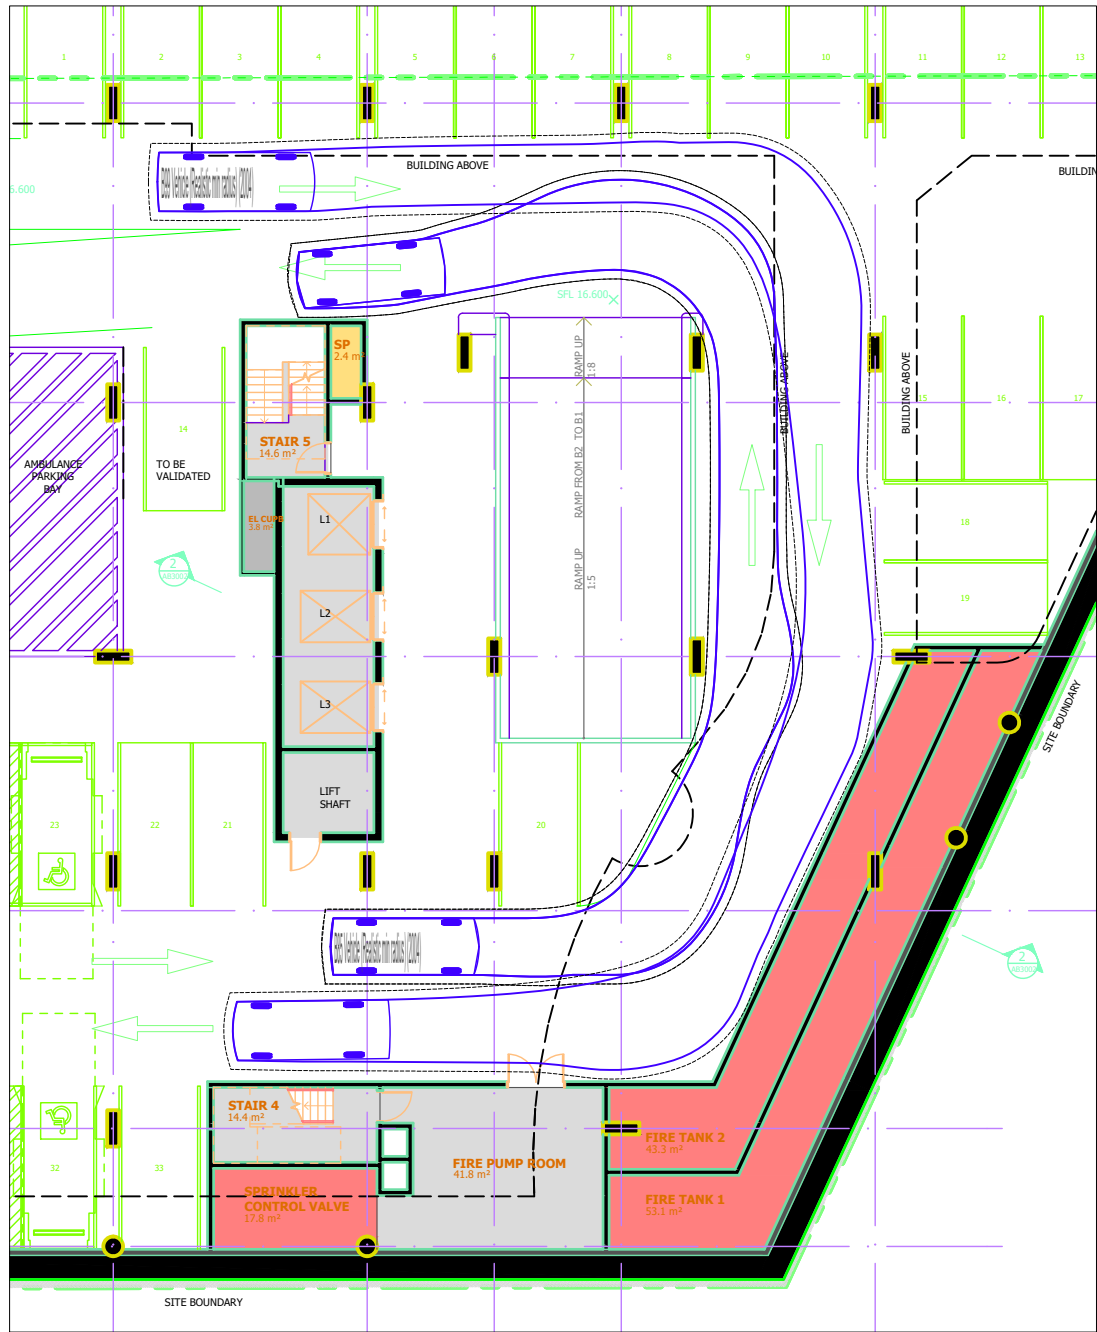


BASEMENT 1 CIRCULATION

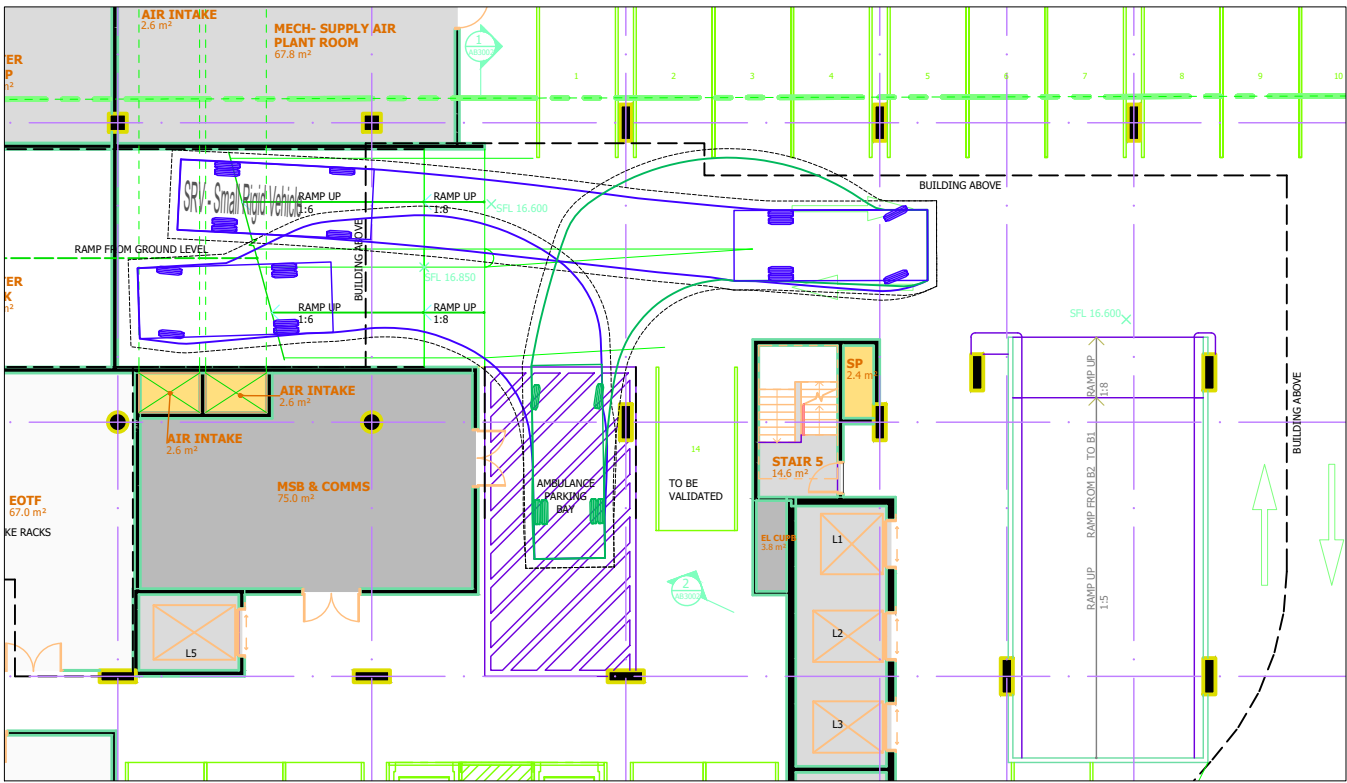


SRV ACCESS TO BASEMENT LOADING

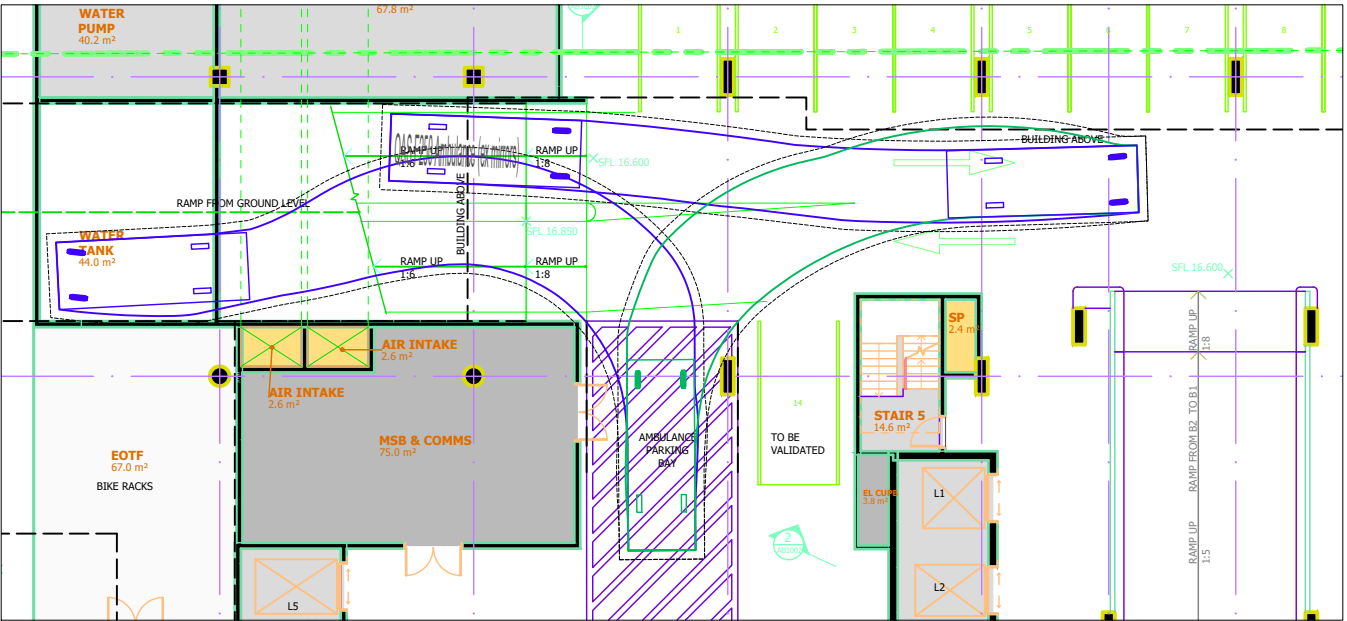


AMBULANCE ACCESS TO BASEMENT LOADING

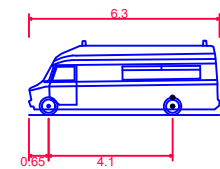


**QAS F250 Ambulance (ex mirrors)**  
Overall Length 6.300m  
Overall Width 2.220m  
Overall Body Height 2.461m  
Min Body Ground Clearance 0.189m  
Max Track Width 1.670m  
Lock-to-lock time 4.00s  
Curb to Curb Turning Radius 8.500m  
Design Speed Forward 5.0km/h  
Clearance Envelope 0.3m

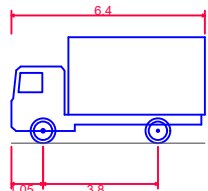

**SRV - Small Rigid Vehicle**  
Overall Length 6.400m  
Overall Width 2.330m  
Overall Body Height 3.500m  
Min Body Ground Clearance 0.398m  
Track Width 2.330m  
Lock-to-lock time 4.00s  
Curb to Curb Turning Radius 7.100m  
Design Speed Forward 5.0km/h  
Clearance Envelope 0.3m

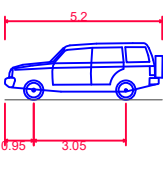


**B99 Vehicle (Realistic min radius) (2004)**  
Overall Length 5.200m  
Overall Width 1.940m  
Overall Body Height 1.878m  
Min Body Ground Clearance 0.272m  
Track Width 1.840m  
Lock-to-lock time 4.00s  
Curb to Curb Turning Radius 6.250m  
Design Speed Forward 5.0km/h  
Clearance Envelope 0.300m

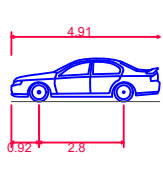

**B85 Vehicle (Realistic min radius) (2004)**  
Overall Length 4.910m  
Overall Width 1.870m  
Overall Body Height 1.421m  
Min Body Ground Clearance 0.159m  
Track Width 1.770m  
Lock-to-lock time 4.00s  
Curb to Curb Turning Radius 5.750m  
Design Speed Forward 5.0km/h  
Clearance Envelope 0.300m


| REV. | DATE     | AMENDMENT DESCRIPTION | DRAWN | CHECKED | APPROVED |
|------|----------|-----------------------|-------|---------|----------|
| A    | 01-06-22 | ORIGINAL ISSUE        | SC    |         | SC       |

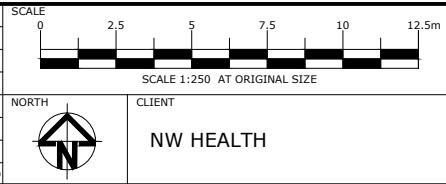


**TTM CONSULTING PTY LTD**  
ABN 65 010 868 621  
LEVEL 8, 369 Ann Street, BRISBANE QLD 4000  
P.O. BOX 12015, BRISBANE QLD 4003  
T: (07) 3327 9500 F: (07) 3327 9501  
E: ttmbri@ttmgroup.com.au W: www.ttmgroup.com.au

PROJECT  
**HILL STREET, SOUTHPORT**  
DRAWING TITLE  
**BASEMENT 1 VEHICLE ACCESS**  
**SWEPT PATH ANALYSIS**


|                                       |                            |
|---------------------------------------|----------------------------|
| PROJECT NUMBER<br><b>21BRT0000</b>    | ORIGINAL SIZE<br><b>A3</b> |
| DRAWING NUMBER<br><b>21BRT0000-12</b> | REVISION<br><b>A</b>       |
| DATE<br><b>1 Jun 2022</b>             | SHEET<br><b>1 OF 1</b>     |

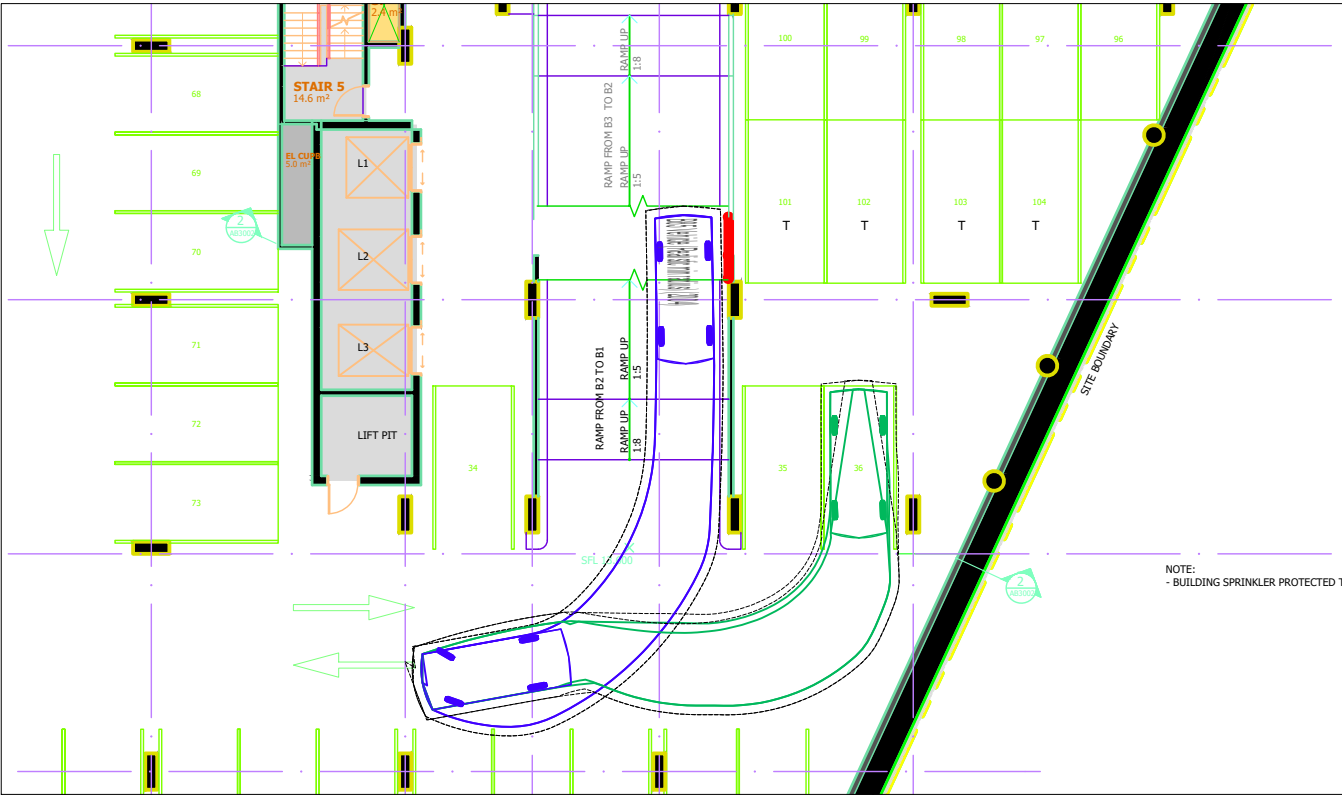

ACCESS TO SPACE 36

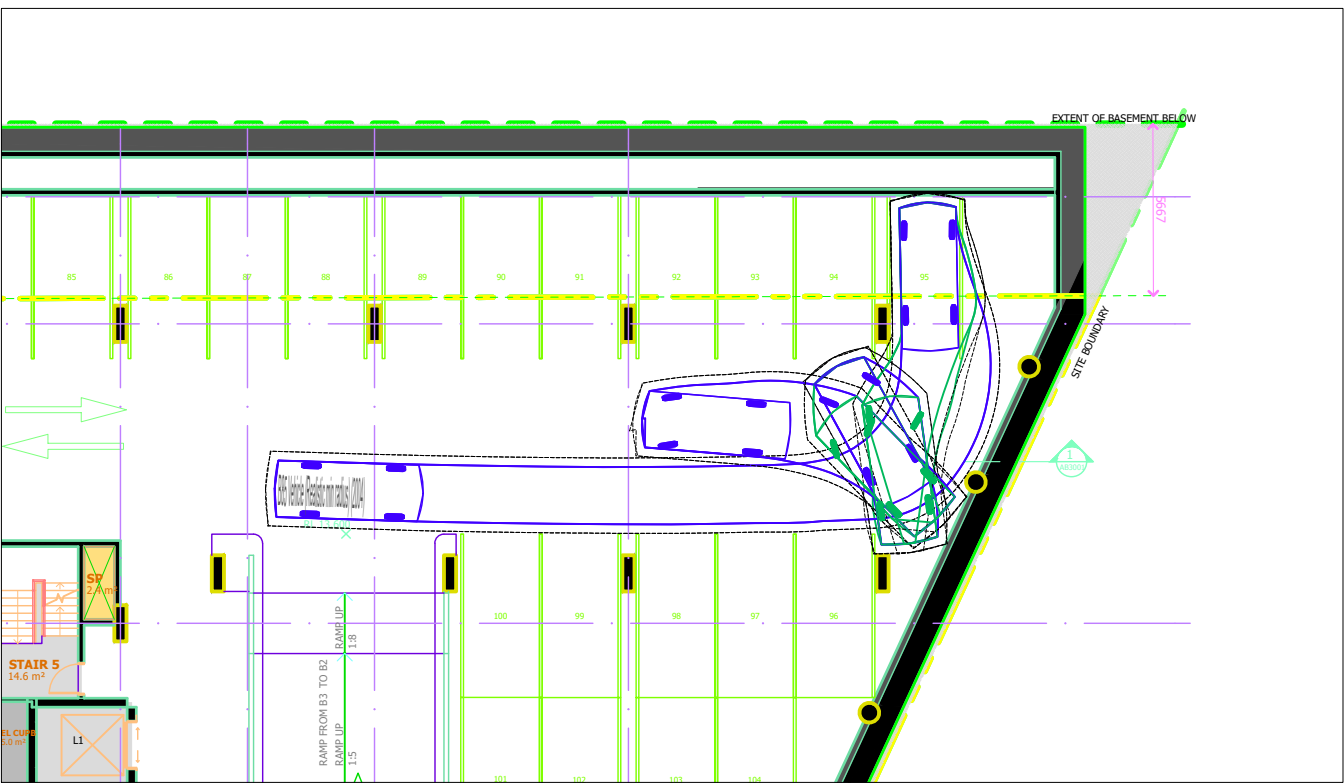


ACCESS TO SPACE 95

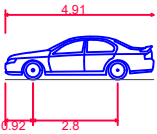

**B85 Vehicle (Realistic min radius) (2004)**  
Overall Length 4.910m  
Overall Width 1.870m  
Overall Body Height 1.421m  
Min Body Ground Clearance 0.159m  
Track Width 1.770m  
Lock-to-lock time 4.00s  
Curb to Curb Turning Radius 5.750m  
Design Speed Forward 5.0km/h  
Clearance Envelope 0.300m

| REV. | DATE     | AMENDMENT DESCRIPTION | DRAWN | CHECKED | APPROVED |
|------|----------|-----------------------|-------|---------|----------|
| A    | 01-06-22 | ORIGINAL ISSUE        | SC    |         | SC       |

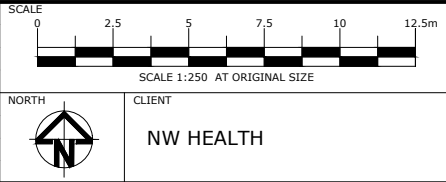

**TTM CONSULTING PTY LTD**  
ABN 65 010 868 621  
LEVEL 8, 369 Ann Street, BRISBANE QLD 4000  
P.O. BOX 12015, BRISBANE QLD 4003  
T: (07) 3327 9500 F: (07) 3327 9501  
E: ttmbri@ttmgroup.com.au W: www.ttmgroup.com.au

|               |                                                          |
|---------------|----------------------------------------------------------|
| PROJECT       | <b>HILL STREET, SOUTHPORT</b>                            |
| DRAWING TITLE | <b>BASEMENT 2 CARPARK ACCESS<br/>SWEPT PATH ANALYSIS</b> |

|                |              |               |        |
|----------------|--------------|---------------|--------|
| PROJECT NUMBER | 21BRT0000    | ORIGINAL SIZE | A3     |
| DRAWING NUMBER | 21BRT0000-13 | REVISION      | A      |
| DATE           | 1 Jun 2022   | SHEET         | 1 OF 1 |