




STAGE 1

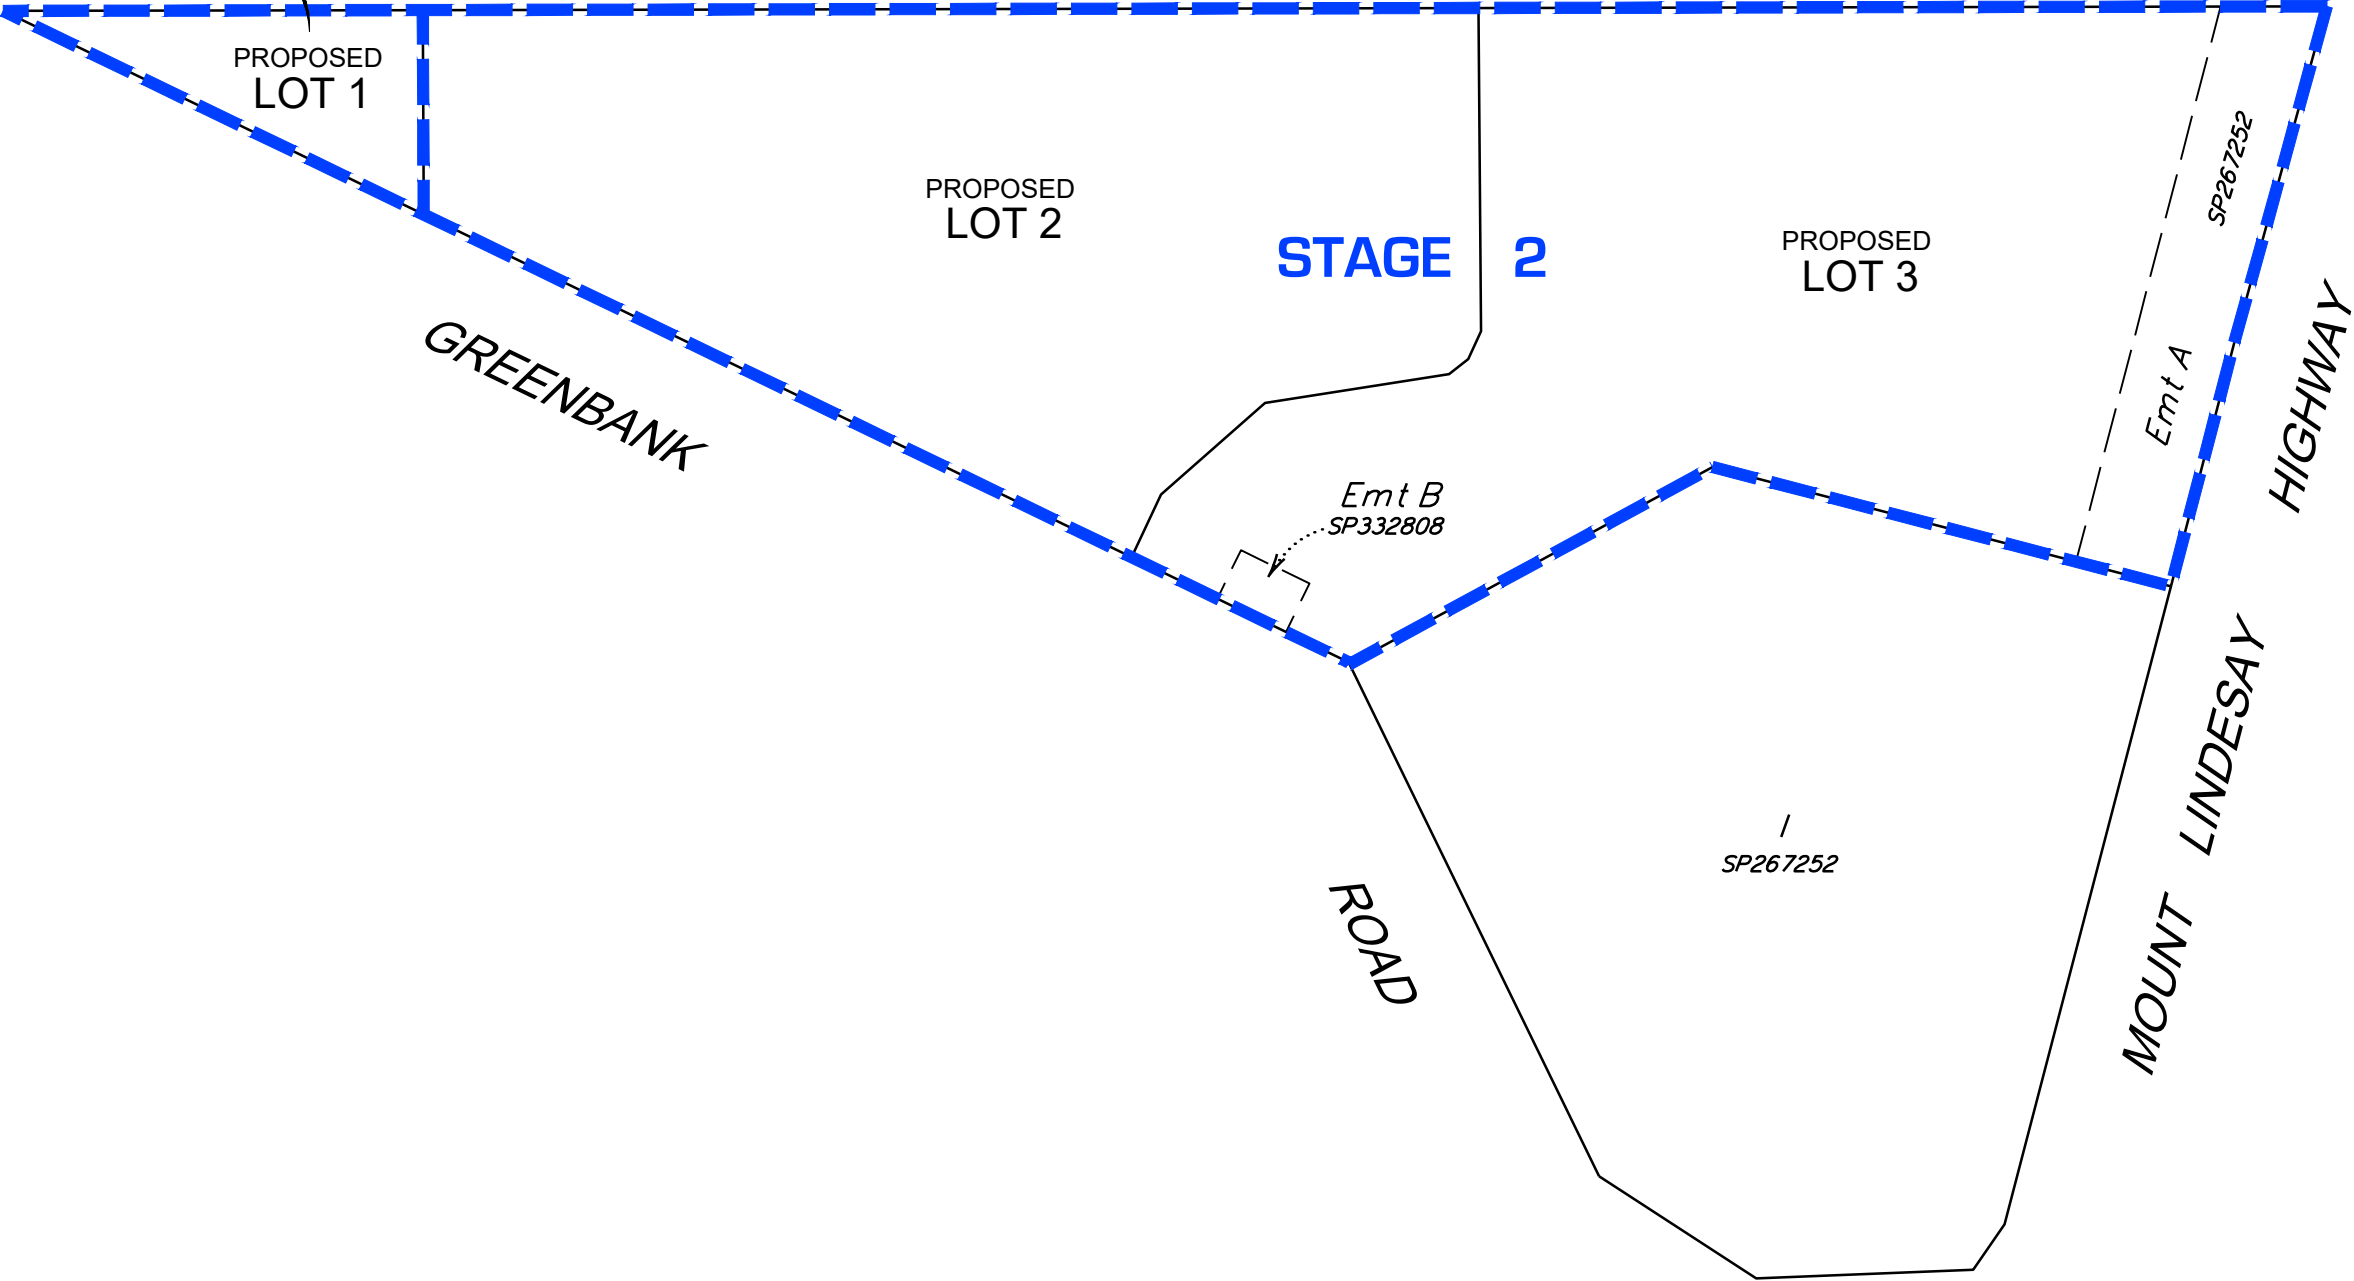

STAGING PLAN

STAGES 1 & 2

916 - 944 GREENBANK ROAD, NORTH MACLEAN




DATA ORIGIN: DP351756

DISCLAIMER
The contents of this plan are conceptual and for discussion purposes only. All areas and dimensions are approximate and subject to relevant studies, survey, engineering and Council approval.

RPS AAP Consulting Pty Ltd
ACN 117 883 173
ABN 97 117 883 173
Lakeside Corporate Space, Suite 425, Level 2
Building 4, 34-36 Glenferrie Drive, Robina
T +61 7 555 36900
W rpsgroup.com



© COPYRIGHT PROTECTS THIS PLAN
Unauthorised reproduction or amendment not permitted. Please contact the author.

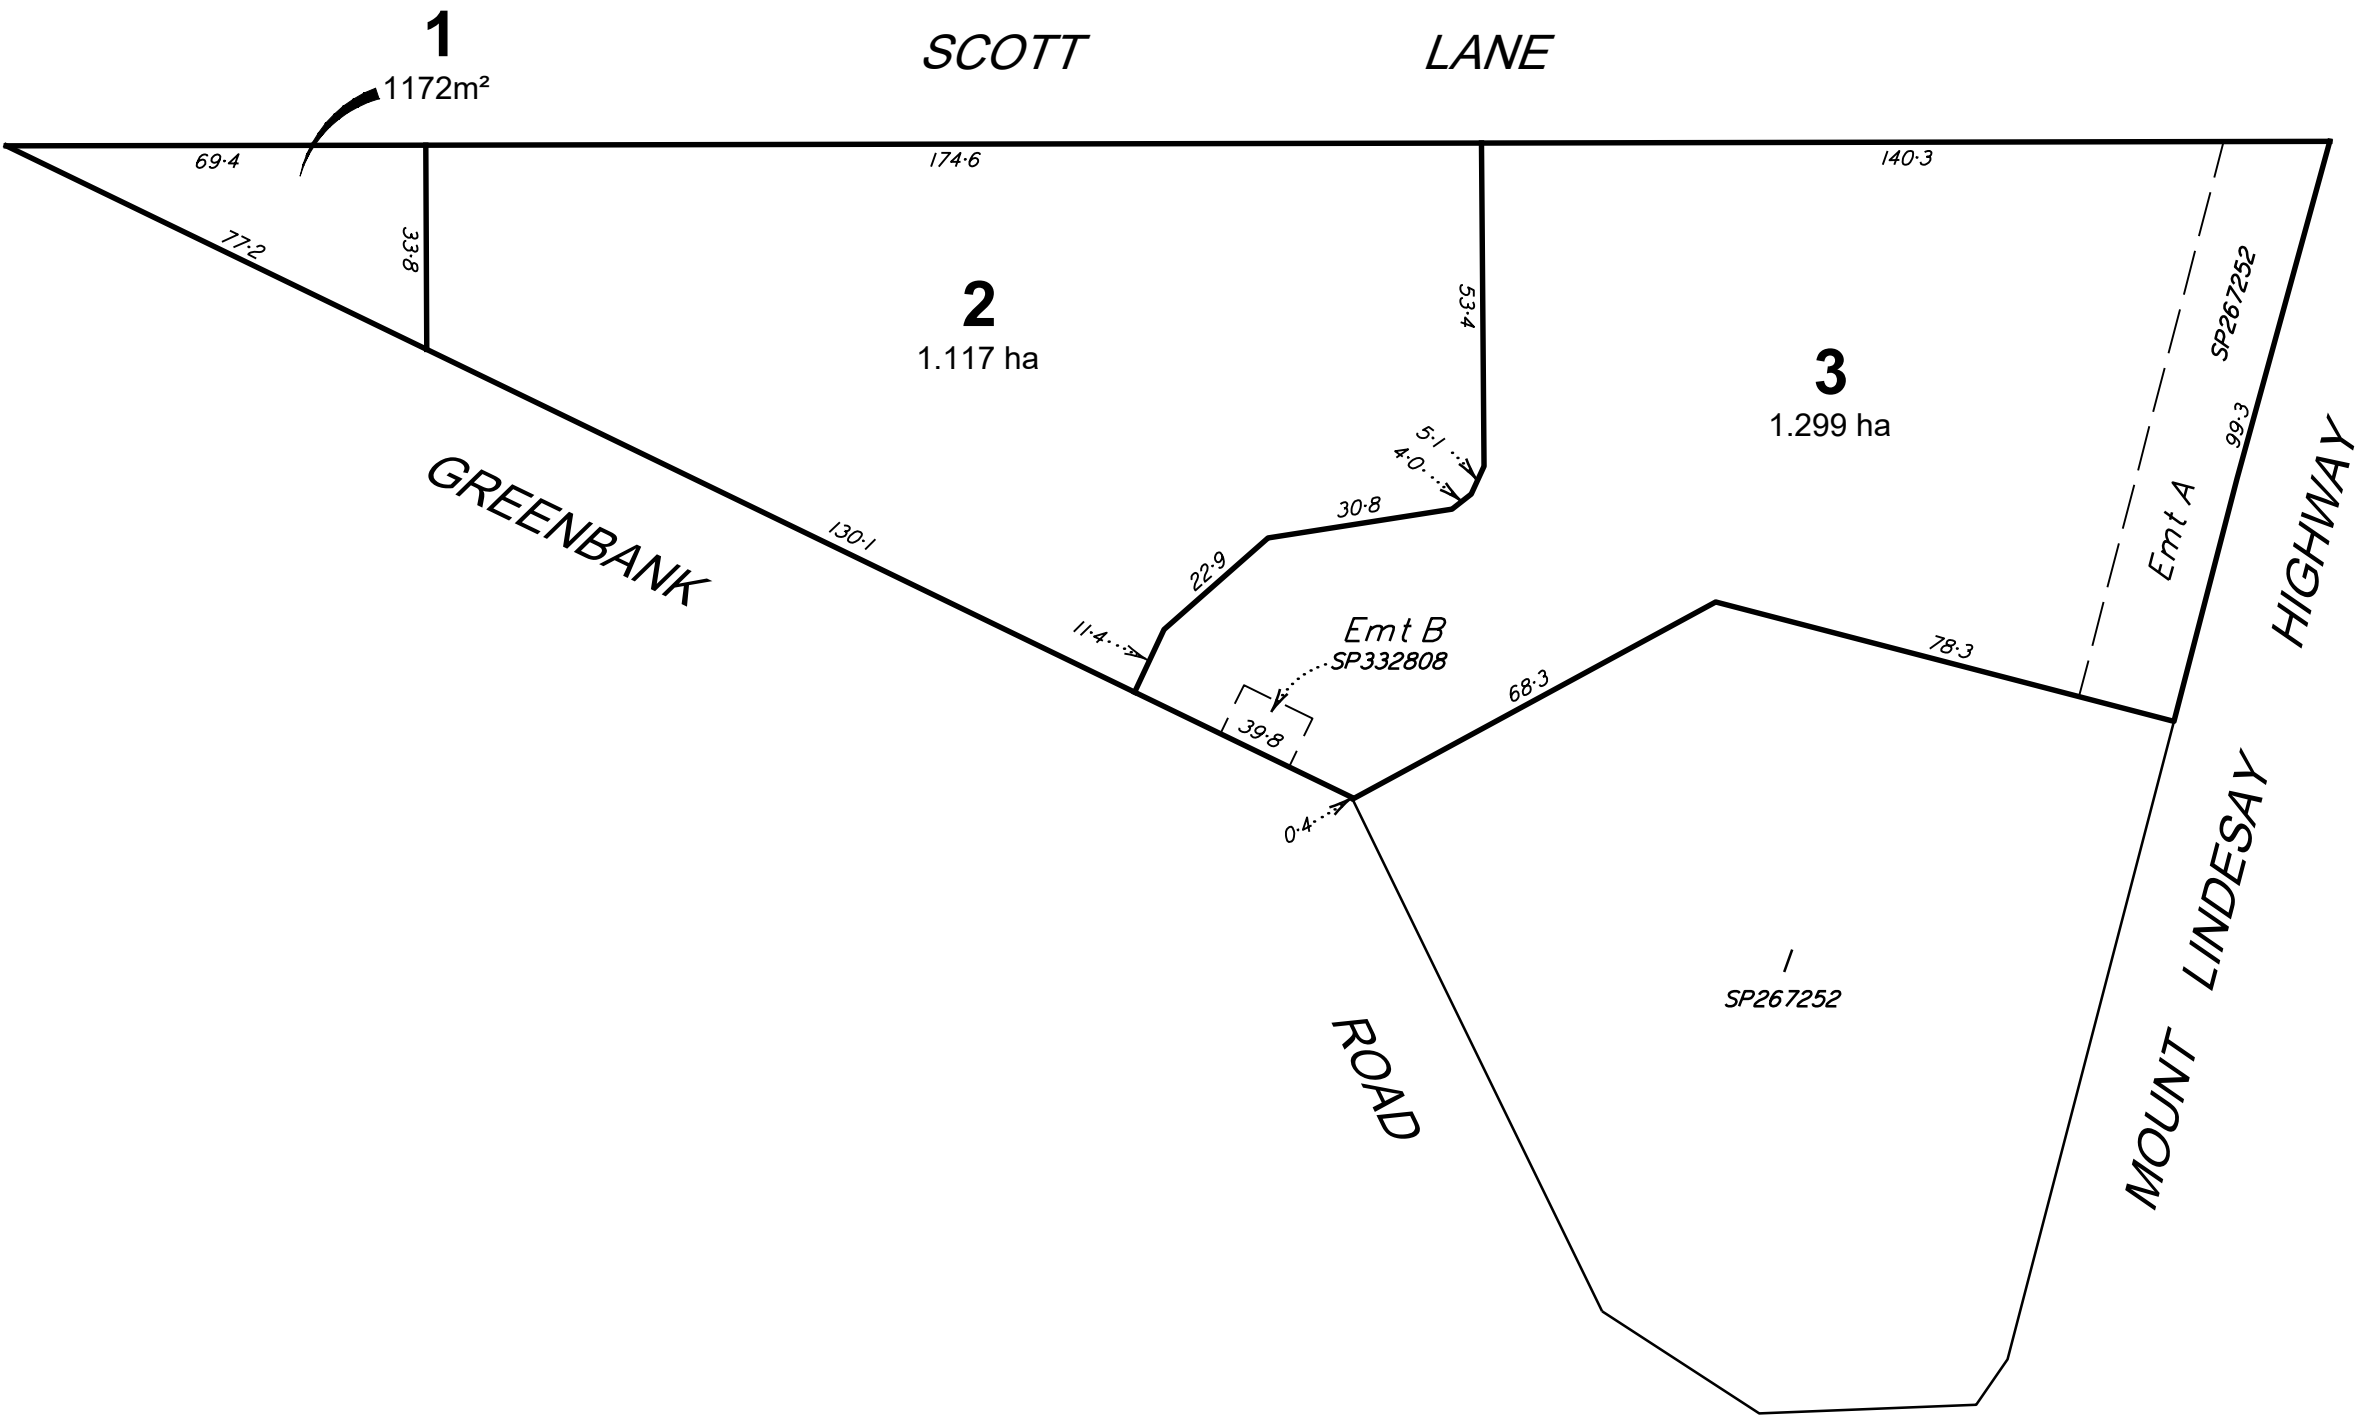

SUBDIVISION PROPOSAL PLAN

Lots 1 - 3
Cancelling Lot 2 on SP267252 / 916 - 944 GREENBANK ROAD, NORTH MACLEAN



DATA ORIGIN: DP351756

DISCLAIMER
The contents of this plan are conceptual and for discussion purposes only. All areas and dimensions are approximate and subject to relevant studies, survey, engineering and Council approval.

RPS AAP Consulting Pty Ltd
ACN 117 883 173
ABN 97 117 883 173
Lakeside Corporate Space, Suite 425, Level 2
Building 4, 34-36 Glenferrie Drive, Robina
T +61 7 555 36900
W rpsgroup.com



© COPYRIGHT PROTECTS THIS PLAN
Unauthorised reproduction or amendment not permitted. Please contact the author.