


Parish of Moffatt
County of Ward
YARRABILBA

REQUIREMENT LINE COORDINATE TABLE

POINT	EASTING	NORTHING	REMARK
01	509825.127	6925656.534	ON BOUNDARY
02	509826.122	6925628.137	
03	509837.780	6925545.004	
04	509868.069	6925436.313	
05	509892.940	6925375.885	
06	509909.231	6925325.662	
07	509912.596	6925279.172	
08	509915.507	6925258.168	
09	509917.260	6925240.546	
10	509918.932	6925196.887	
11	509918.847	6925157.864	
12	509911.039	6925072.662	
13	509915.219	6925006.035	
14	509899.490	6924910.206	
15	509849.875	6924822.874	
16	509827.793	6924802.251	ON BOUNDARY

POINT	EASTING	NORTHING	REMARK
17	509778.382	6924695.146	ON BOUNDARY
18	509767.371	6924635.243	ON BOUNDARY
19	509709.872	6924445.232	ON BOUNDARY
20	509684.006	6924385.643	
21	509665.075	6924323.290	
22	509660.089	6924289.729	ON BOUNDARY
23	509657.106	6924269.653	ON BOUNDARY
24	509654.554	6924252.478	
25	509675.099	6924063.211	
26	509683.514	6923855.959	
27	509670.335	6923745.902	
28	509670.632	6923686.939	ON BOUNDARY
29	509671.271	6923560.138	
30	509668.695	6923424.200	
31	509671.959	6923284.713	
32	509700.766	6923177.401	
33	509749.224	6923080.321	

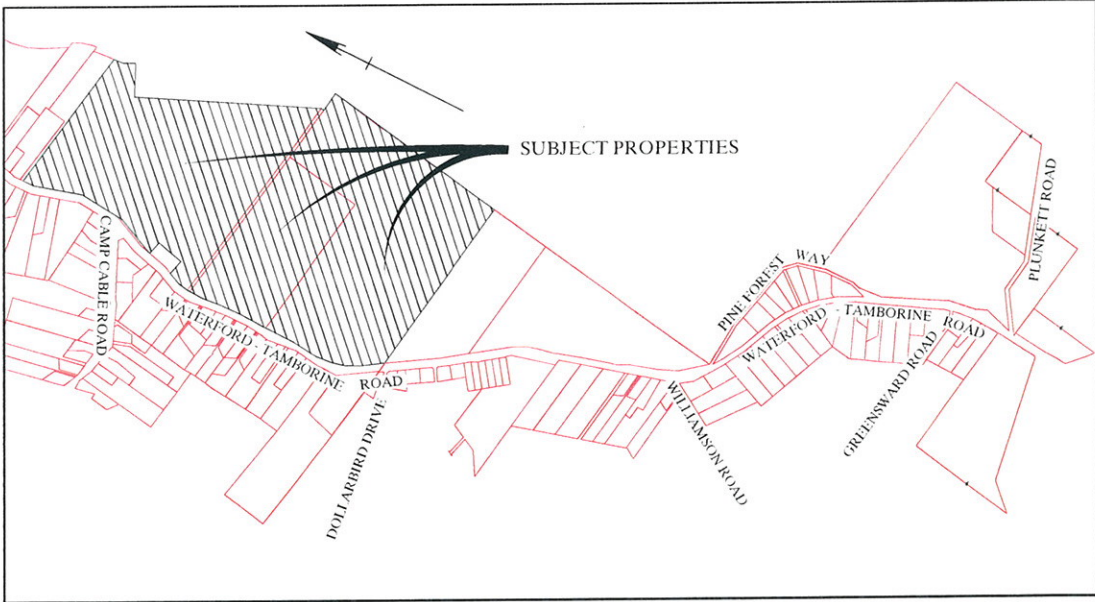

Lot 2
RP138537

Area required for road
corridor about 17,079m²


LOCALITY MAP
NTS

Lot 361
SP101422

Area required for road
corridor about 16,768m²

Lot 382
SP101423

Area required for road
corridor about 63,475m²

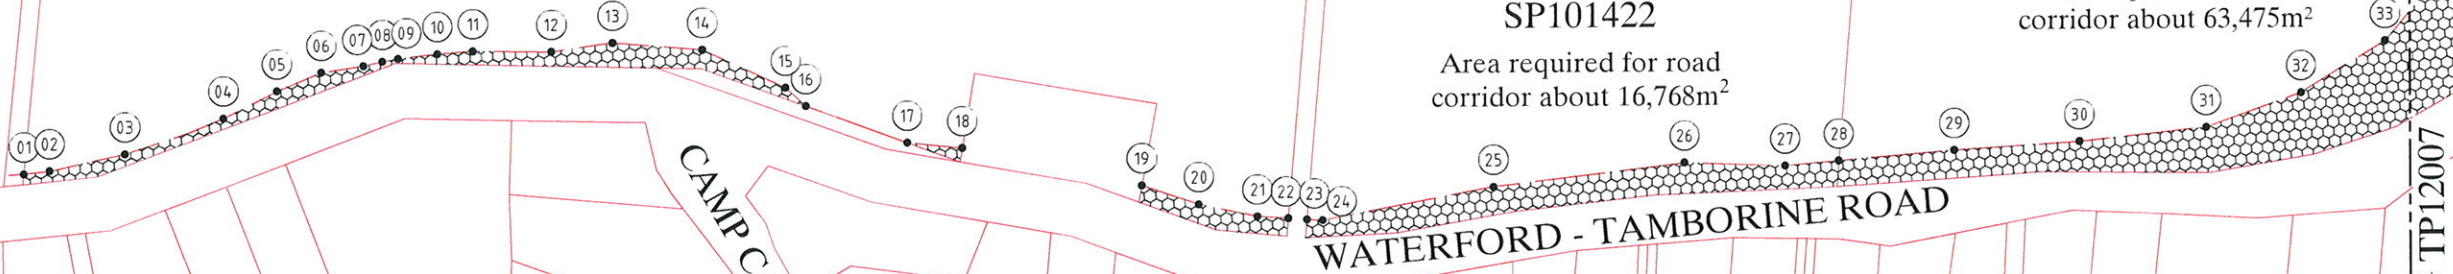

PLANS AND DOCUMENTS
referred to in the PDA
DEVELOPMENT APPROVAL

Approval no: DEV-2026-YAR-4495

Date: 17 July 2026






JOINS DRG TP12007

Important Information

The details on this sketch have been prepared based on the most current Digital Cadastral Data Base (DCDB) information available from Queensland Department of Environment and Resource Management.

The sketch has been prepared to show the proposed future road corridor requirement line. The details shown are for information purposes only and are subject to change either during detailed design phases or as a result of changes to the DCDB.

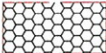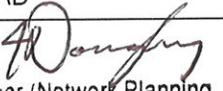Revisions	Certified	Date	Microfiled	Area required shown thus 	TP Sketch		LOGAN CITY COUNCIL		Queensland Government	
				Dimensions in metres except where shown otherwise. Area in hectares (ha) or square metres (m ²).			WATERFORD – TAMBORINE ROAD		Department of Transport and Main Roads	
01	Issued for information only	13/02/2012			 Co-ordinates are given in metres MGA Zone 56 (GDA94)		Drawn F. Baumann	Reqmts. K. Khamsone	Approved  Manager (Network Planning & Performance)	240/TP12006
							Checked G. Harder	Checked P. Vilic		

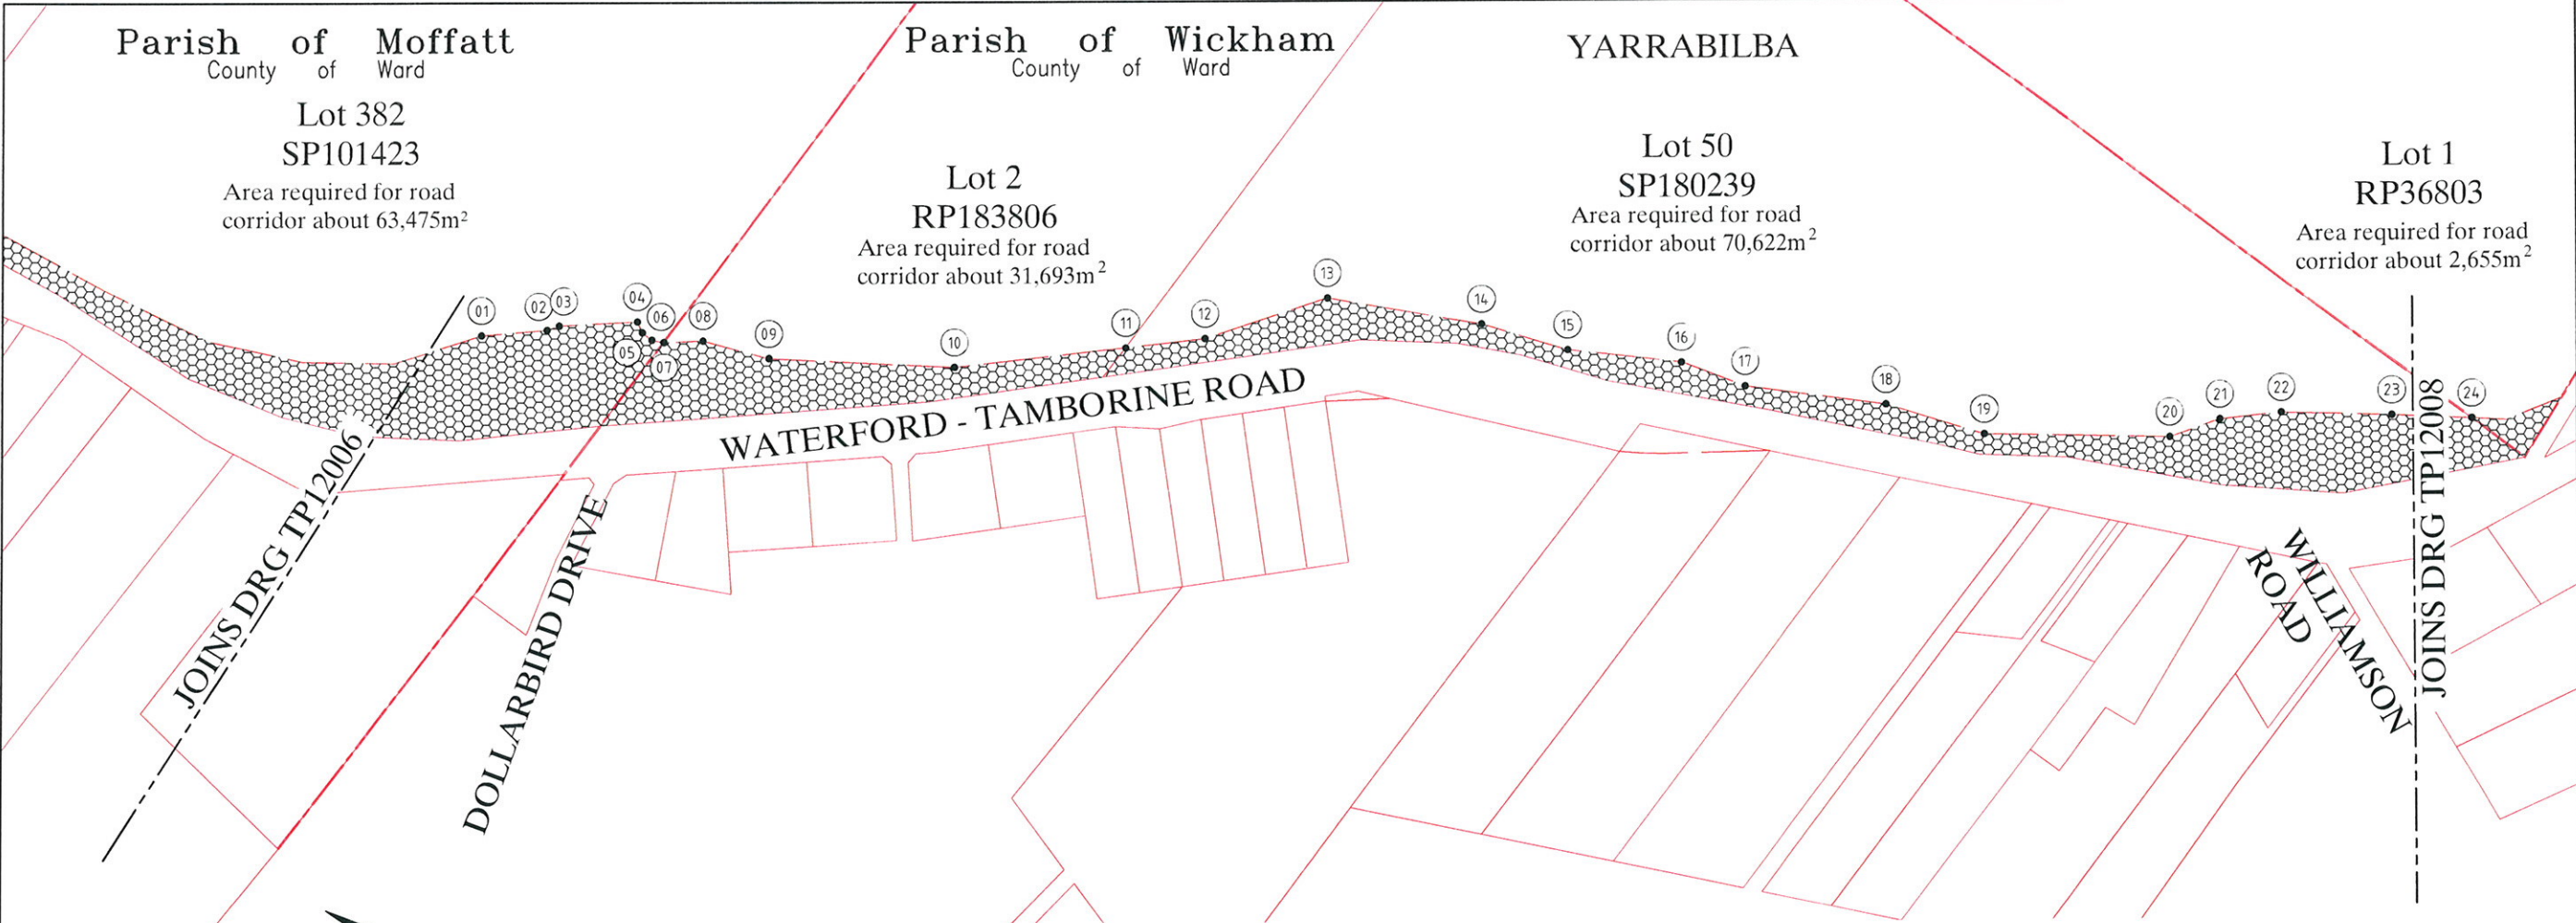


PLANS AND DOCUMENTS
referred to in the PDA
DEVELOPMENT APPROVAL

Approval no: DEV-2026-YAR-4495
Date: 17 July 2026



REQUIREMENT LINE COORDINATE TABLE


POINTS	EASTING	NORTHING	REMARK
01	509826.570	6923003.618	
02	509868.289	6922937.608	
03	509879.660	6922927.096	
04	509926.233	6922848.132	
05	509917.430	6922837.019	
06	509914.713	6922823.105	
07	509918.688	6922809.497	ON BOUNDARY
08	509941.332	6922770.197	
09	509958.329	6922691.202	
10	510050.885	6922490.345	
11	510163.744	6922323.682	ON BOUNDARY
12	510216.518	6922245.748	
13	510326.371	6922138.793	
14	510382.478	6921962.934	
15	510401.095	6921860.021	
16	510449.636	6921733.460	
17	510459.065	6921653.104	
18	510516.505	6921494.216	
19	510537.778	6921375.714	
20	510635.564	6921177.983	
21	510681.553	6921134.359	
22	510722.346	6921072.569	
23	510779.069	6920955.317	
24	510818.296	6920869.952	ON BOUNDARY

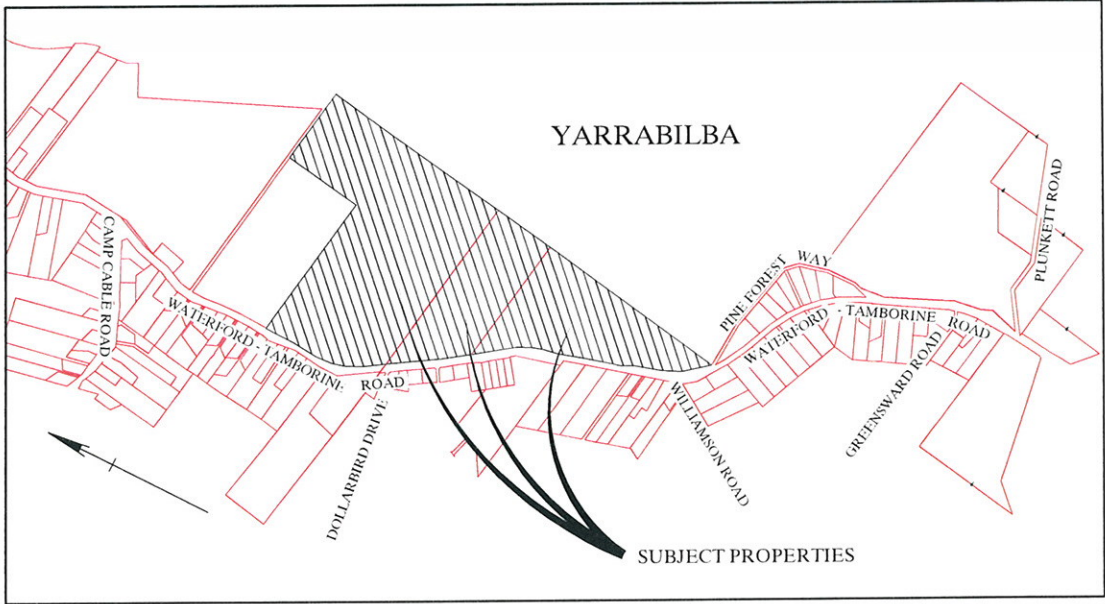

LOCALITY MAP
NTS

Revisions	Certified	Date	Microfiled
01	Issued for information only	13/02/2012	

Area required shown thus

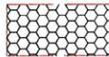

Dimensions in metres except
where shown otherwise.
Area in hectares (ha) or square
metres (m²).

TP Sketch



0 40 80 120 160m
Scale 1:8000 (A3)

Co-ordinates are given in metres MGA Zone 56 (GDA94)

LOGAN CITY COUNCIL
WATERFORD – TAMBORINE ROAD

Drawn
F. Baumann
Checked
G. Harder

Reqmts.
K. Khamsone
Checked
P. Villic

Approved
Manager (Network Planning
& Performance)
6/3/2012



Queensland Government

Department of Transport and Main Roads

240/TP12007

01


REQUIREMENT LINE COORDINATE TABLE			
POINT	EASTING	NORTHING	REMARK
01	510818.296	6920869.952	ON BOUNDARY
02	510835.805	6920831.848	
03	510888.734	6920786.148	ON BOUNDARY
04	511762.338	6919990.420	ON BOUNDARY
05	511819.030	6919853.702	
06	511869.693	6919762.452	
07	512006.569	6919625.875	
08	512047.922	6919536.189	
09	512071.970	6919393.548	
10	512087.811	6919287.753	
11	512076.333	6919214.161	
12	512040.536	6919107.844	
13	511996.591	6919033.644	ON BOUNDARY

Parish of Wickham
County of Ward

YARRABILBA

Lot 1
RP36803
Area required for road
corridor about 2,655m²

Lot 12
SP180238
Area required for road
corridor about 64,237m²

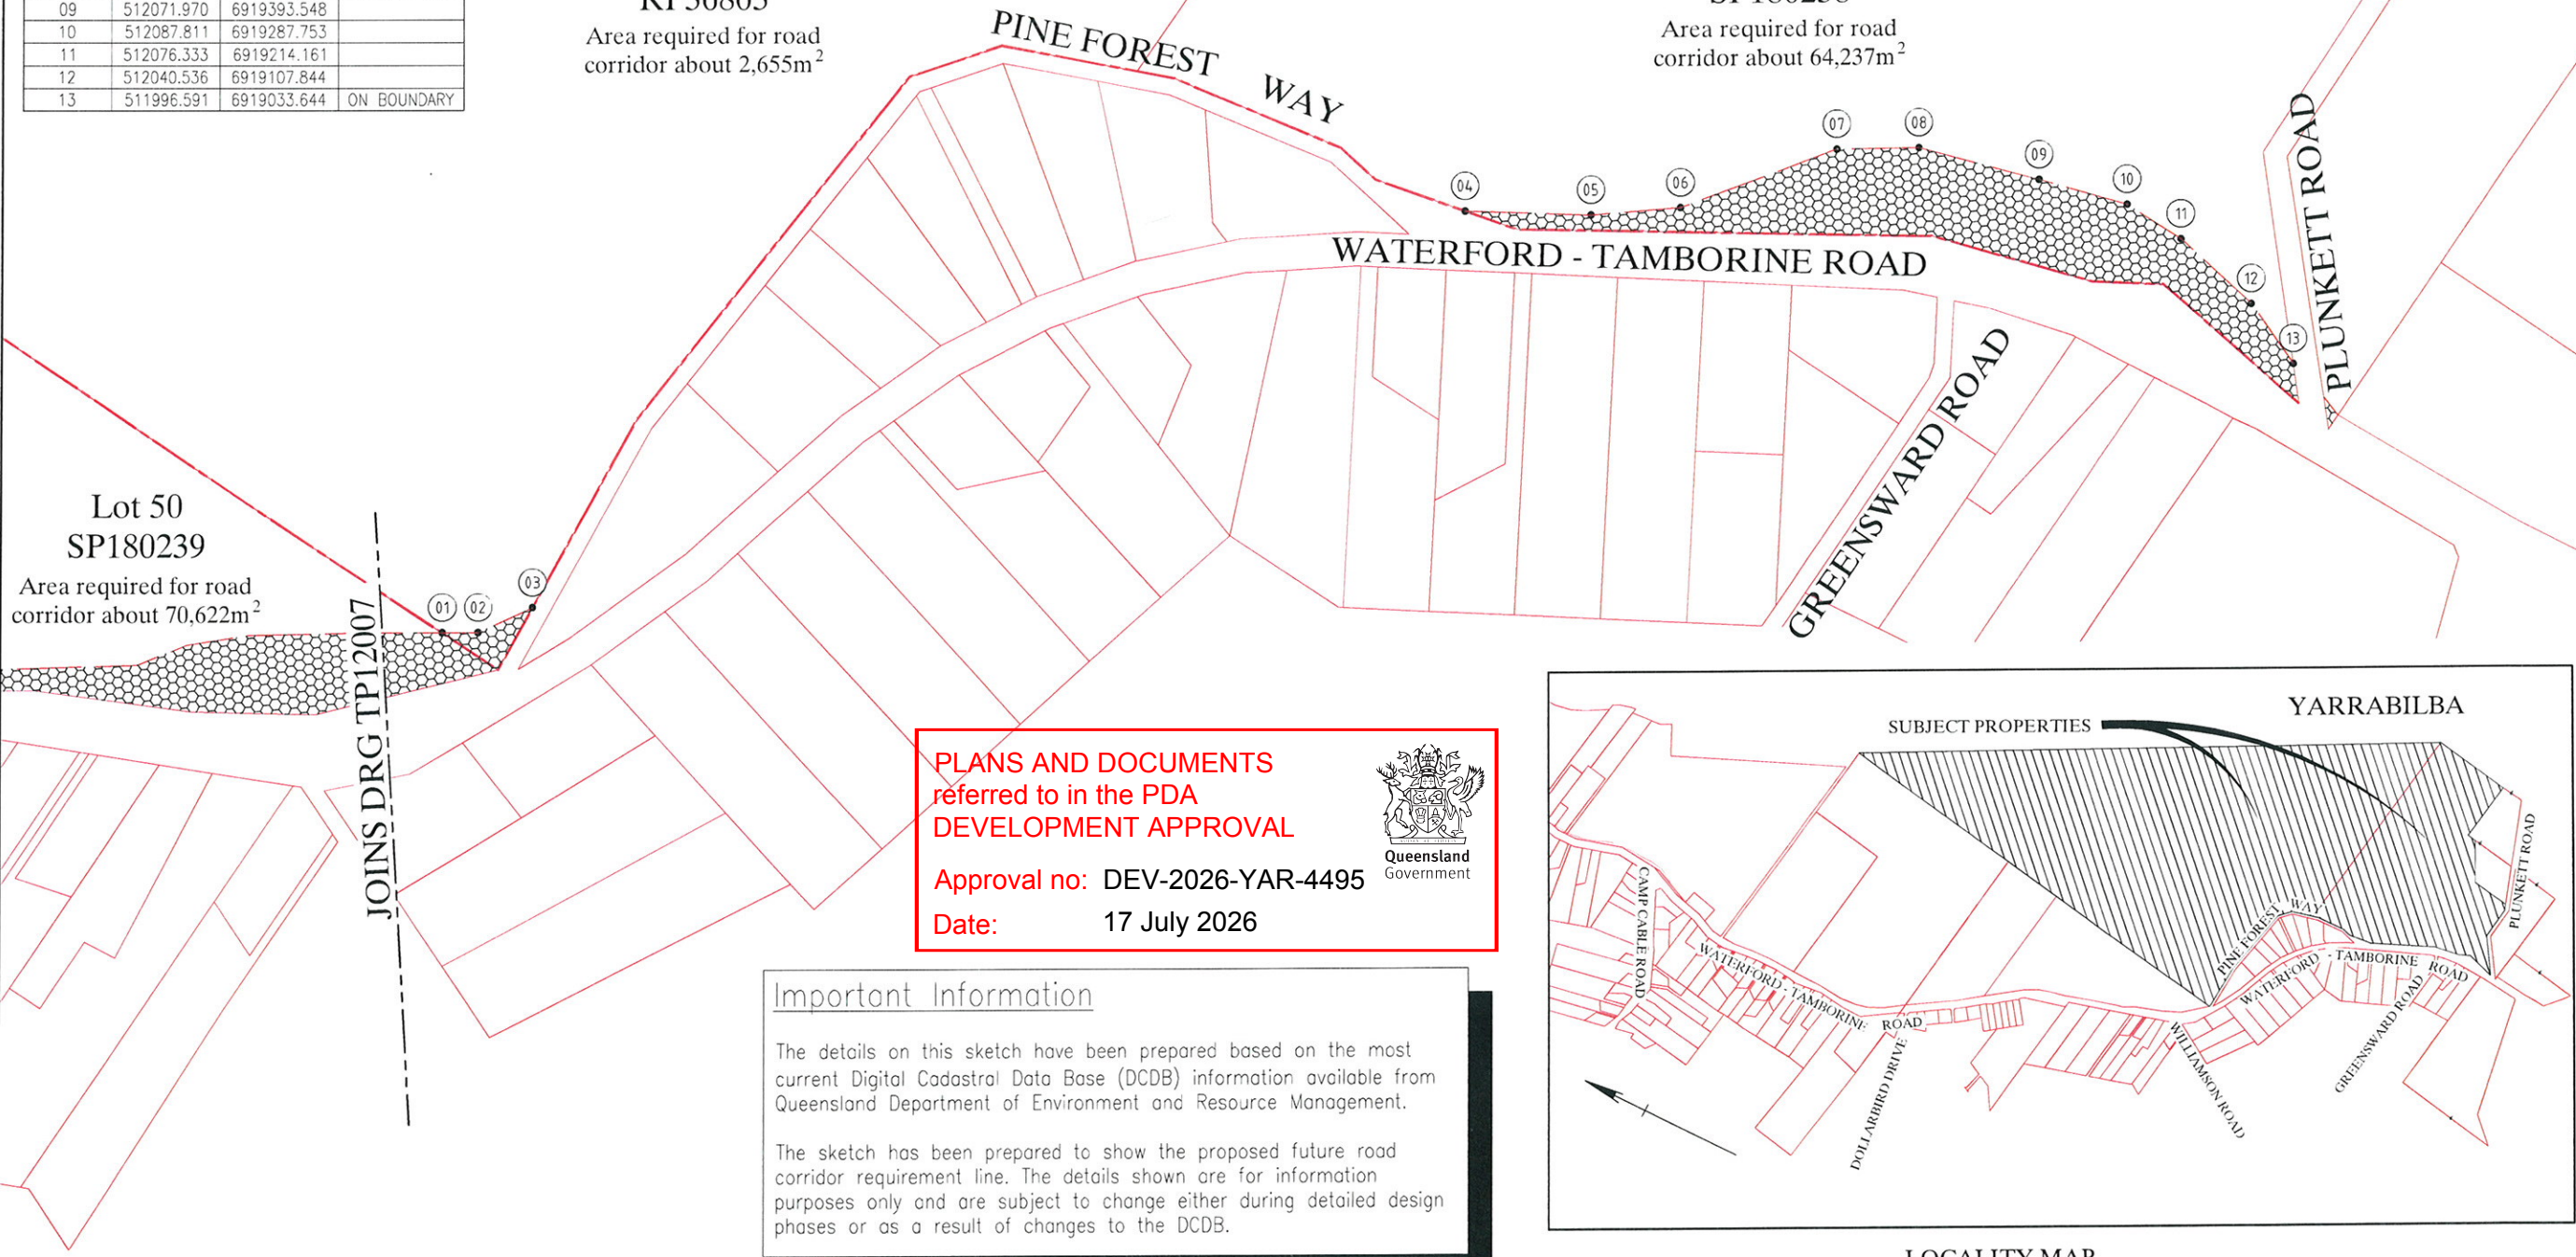

Lot 50
SP180239
Area required for road
corridor about 70,622m²

JOINS DRG TP12007

PLANS AND DOCUMENTS
referred to in the PDA
DEVELOPMENT APPROVAL

Approval no: DEV-2026-YAR-4495
Date: 17 July 2026




Queensland
Government


Important Information

The details on this sketch have been prepared based on the most current Digital Cadastral Data Base (DCDB) information available from Queensland Department of Environment and Resource Management.

The sketch has been prepared to show the proposed future road corridor requirement line. The details shown are for information purposes only and are subject to change either during detailed design phases or as a result of changes to the DCDB.

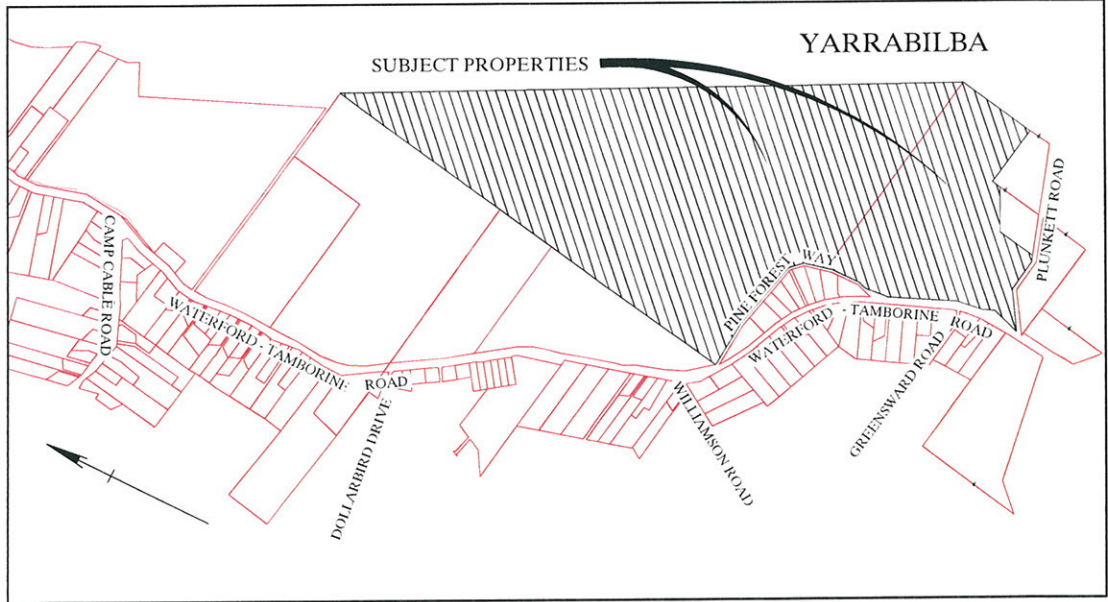

LOCALITY MAP
NTS

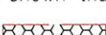Revisions		Certified	Date	Microfiled	Area required shown thus  Dimensions in metres except where shown otherwise. Area in hectares (ha) or square metres (m ²).	 TP Sketch  Scale 1:8000 (A3) Co-ordinates are given in metres MGA Zone 56 (GDA94)	LOGAN CITY COUNCIL			Queensland Government Department of Transport and Main Roads 240/TP12008 01	
							WATERFORD – TAMBORINE ROAD				
							Drawn F. Baumann	Reqmts. K. Khamisone	Approved  Manager (Network Planning & Performance) 6/3/2012		
							Checked G. Harder	Checked P. Villic			
01	Issued for information only		13/02/2012								