

**Project Number:** 304702009

A

1. The layout of each intersection is based on the SIDRA analysis prepared by URBIS.
2. The existing Riveredge Boulevard leg of the Lakeside Drive intersection is modified to facilitate the SIDRA requirements together with the provision of a signalised access to Lot 6000 adjacent to the west to east drainage swale between Lakeside Drive and the culverts under the railway infrastructure.
3. The layout provides for pavement widening of the existing formation of Lakeside Drive only with no existing pavement reconstruction of Lakeside Drive.
4. Riveredge Boulevard, Lakeside Drive at and immediately to the south of the Riveredge Boulevard intersection, and at the railway crossing, flood under the existing TCC 1% AEP flood model.
5. The existing underground drainage installed under Lakeside Drive and Riveredge Boulevard is to be modified to facilitate the new intersection layout.
6. New table drains are included to be able to discharge to the existing drainage outfalls discharging to existing culverts under the railway infrastructure.
7. Proposed retaining walls and an acoustic barrier on the north-western side of Lakeside Drive to be constructed within the adjoining parcels of land.
8. Street lighting in Lakeside Drive is proposed down the central 2.1 m wide median under Rate 3 (Owned and maintained by TMR).
9. The provision of a 5m wide median is incompatible with the interim use of the existing two-lane railway crossing.
10. QR works within the railway reserve are unlikely to be completed concurrently with the construction of the Lakeside Drive and Abbott St works due to QR procedures, therefore temporary barriers and line marking are required to enable the existing two-lane signalised railway crossing to be utilised until the QR upgrade is completed.
11. The new signal systems to be installed as part of EDQ construction at Abbott St/Lakeside Drive intersection, and Riveredge Boulevard/ Lakeside Drive intersection will not be able to be commissioned until the QR works are completed as the updated QR signals are to be linked with the Abbott St and Lakeside Drive signals to control traffic across the railway lines.
12. In Abbott St the Ergon Energy overhead LV installation will require to be relocated due to the extra lanes at the intersection.

1. All works to be undertake to TMR specification and Standard

1. Services have been plotted from a mixture of Dial before you dig, historical as-constructed drawings and located at surface level.
2. All contractors are responsible for avoiding conflicts with services and must carry out checks with all service authorities before commencing works

1. All pavement marking, raised pavement markers , shall be in accordance with the Queensland Manual Uniform Traffic Control Devices (QLD MUTCD) and AS1742, design drawings and TMR Specifications.
2. First pavement arrow shall be 6m setback from stop line
3. All island kerb noses to be painted with reflectorised white paint (2m past tangent point). All small islands to have the whole kerbing painted
4. Chevron to be 1m in width with a spacing of 3m at an angle of 45 degrees to the direction of traffic unless noted otherwise on the drawings.

1. Signs to be installed as per TMR Standard Drawing SD1295, SD1363 & SD1368 and Townsville City Council Standard Drawing SD-060A and SD-065A
2. All new or replace signs to be 'B' size unless noted otherwise on the drawings.

1. Construction Tolerances for Kerb Ramps, Landings and Pathway between Ramp and Push button needs to be Managed to Achieve Disability Discrimination Act Compliance Around Road Crossings.
2. Refer Standard Drawing 1446 for Kerb ramp details (max grade of kerb ramp 12.5%) (Max grade of landing at top of kerb ramp 2.5%)
3. Refer Standard Drawing 1446, 1447, KRG1 and KRG2 for TGSI and kerb ramp details
4. TGSI's only to be installed in locations specified on the drawings.

1. Refer Standard Drawing 1033 for kerb and channel profiles and refer to the drawings for any modifications.

P02 DESIGN UPDATE	RM	GJ	2025.06.10
P01 FOR INFORMATION	RM	GJ	2025.03.14
Issued/Revision	By	Appd	YYYY.MM.DD

**S0
INITIAL FILE BEING
DEVELOPED**

This document is suitable only for the purpose noted above.
Use of this document for any other purpose is not permitted.

Colour Disclaimer

This drawing has been documented in colour. This drawing is required to be printed in colour. Failure to do so may result in loss of information. Black and white printing may be used if specific black and white documents have been obtained from Stantec.



Copyright Reserved

The Contractor shall verify and be responsible for all dimensions. DO NOT scale the drawing - any errors or omissions shall be reported to Stantec without delay.



ECONOMIC DEVELOPMENT QUEENSLAND
OONOONBA PDA
SCHEMATIC LAYOUT

RM	MM	GJ		
Dwn.	Dsgn.	Chkd.	Appd.	YYYY.MM.DD


NOTES


Project No.
304702009

Scale at A1



Revision Drawing No.
P02 **30470200**

304702009-STN-00-000-DR-CI-000005

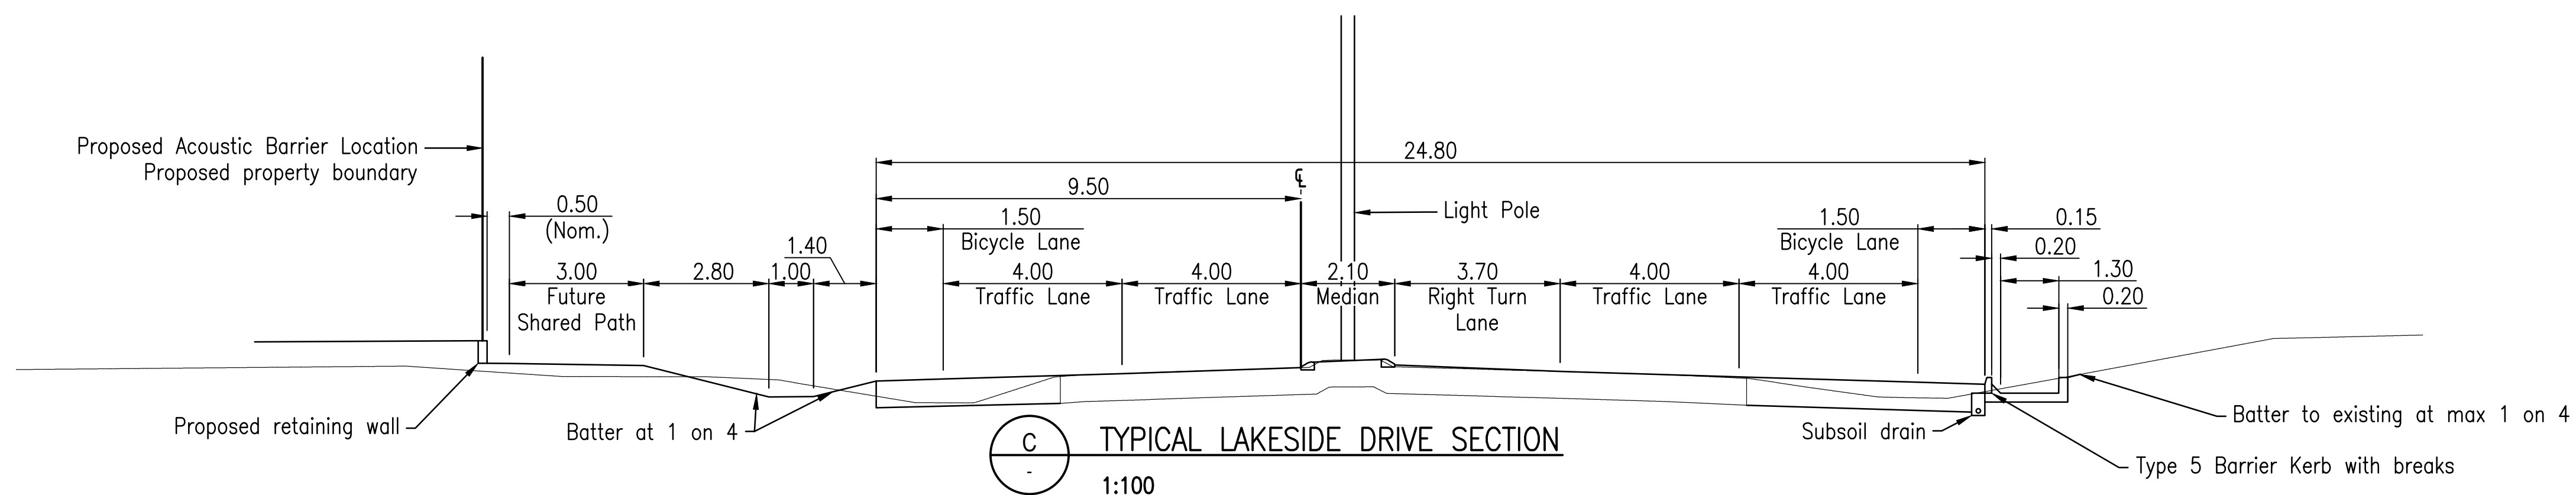

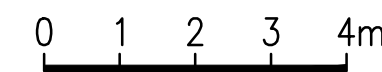

304702009-STN-00-000-DR-CI-000007

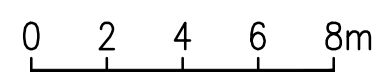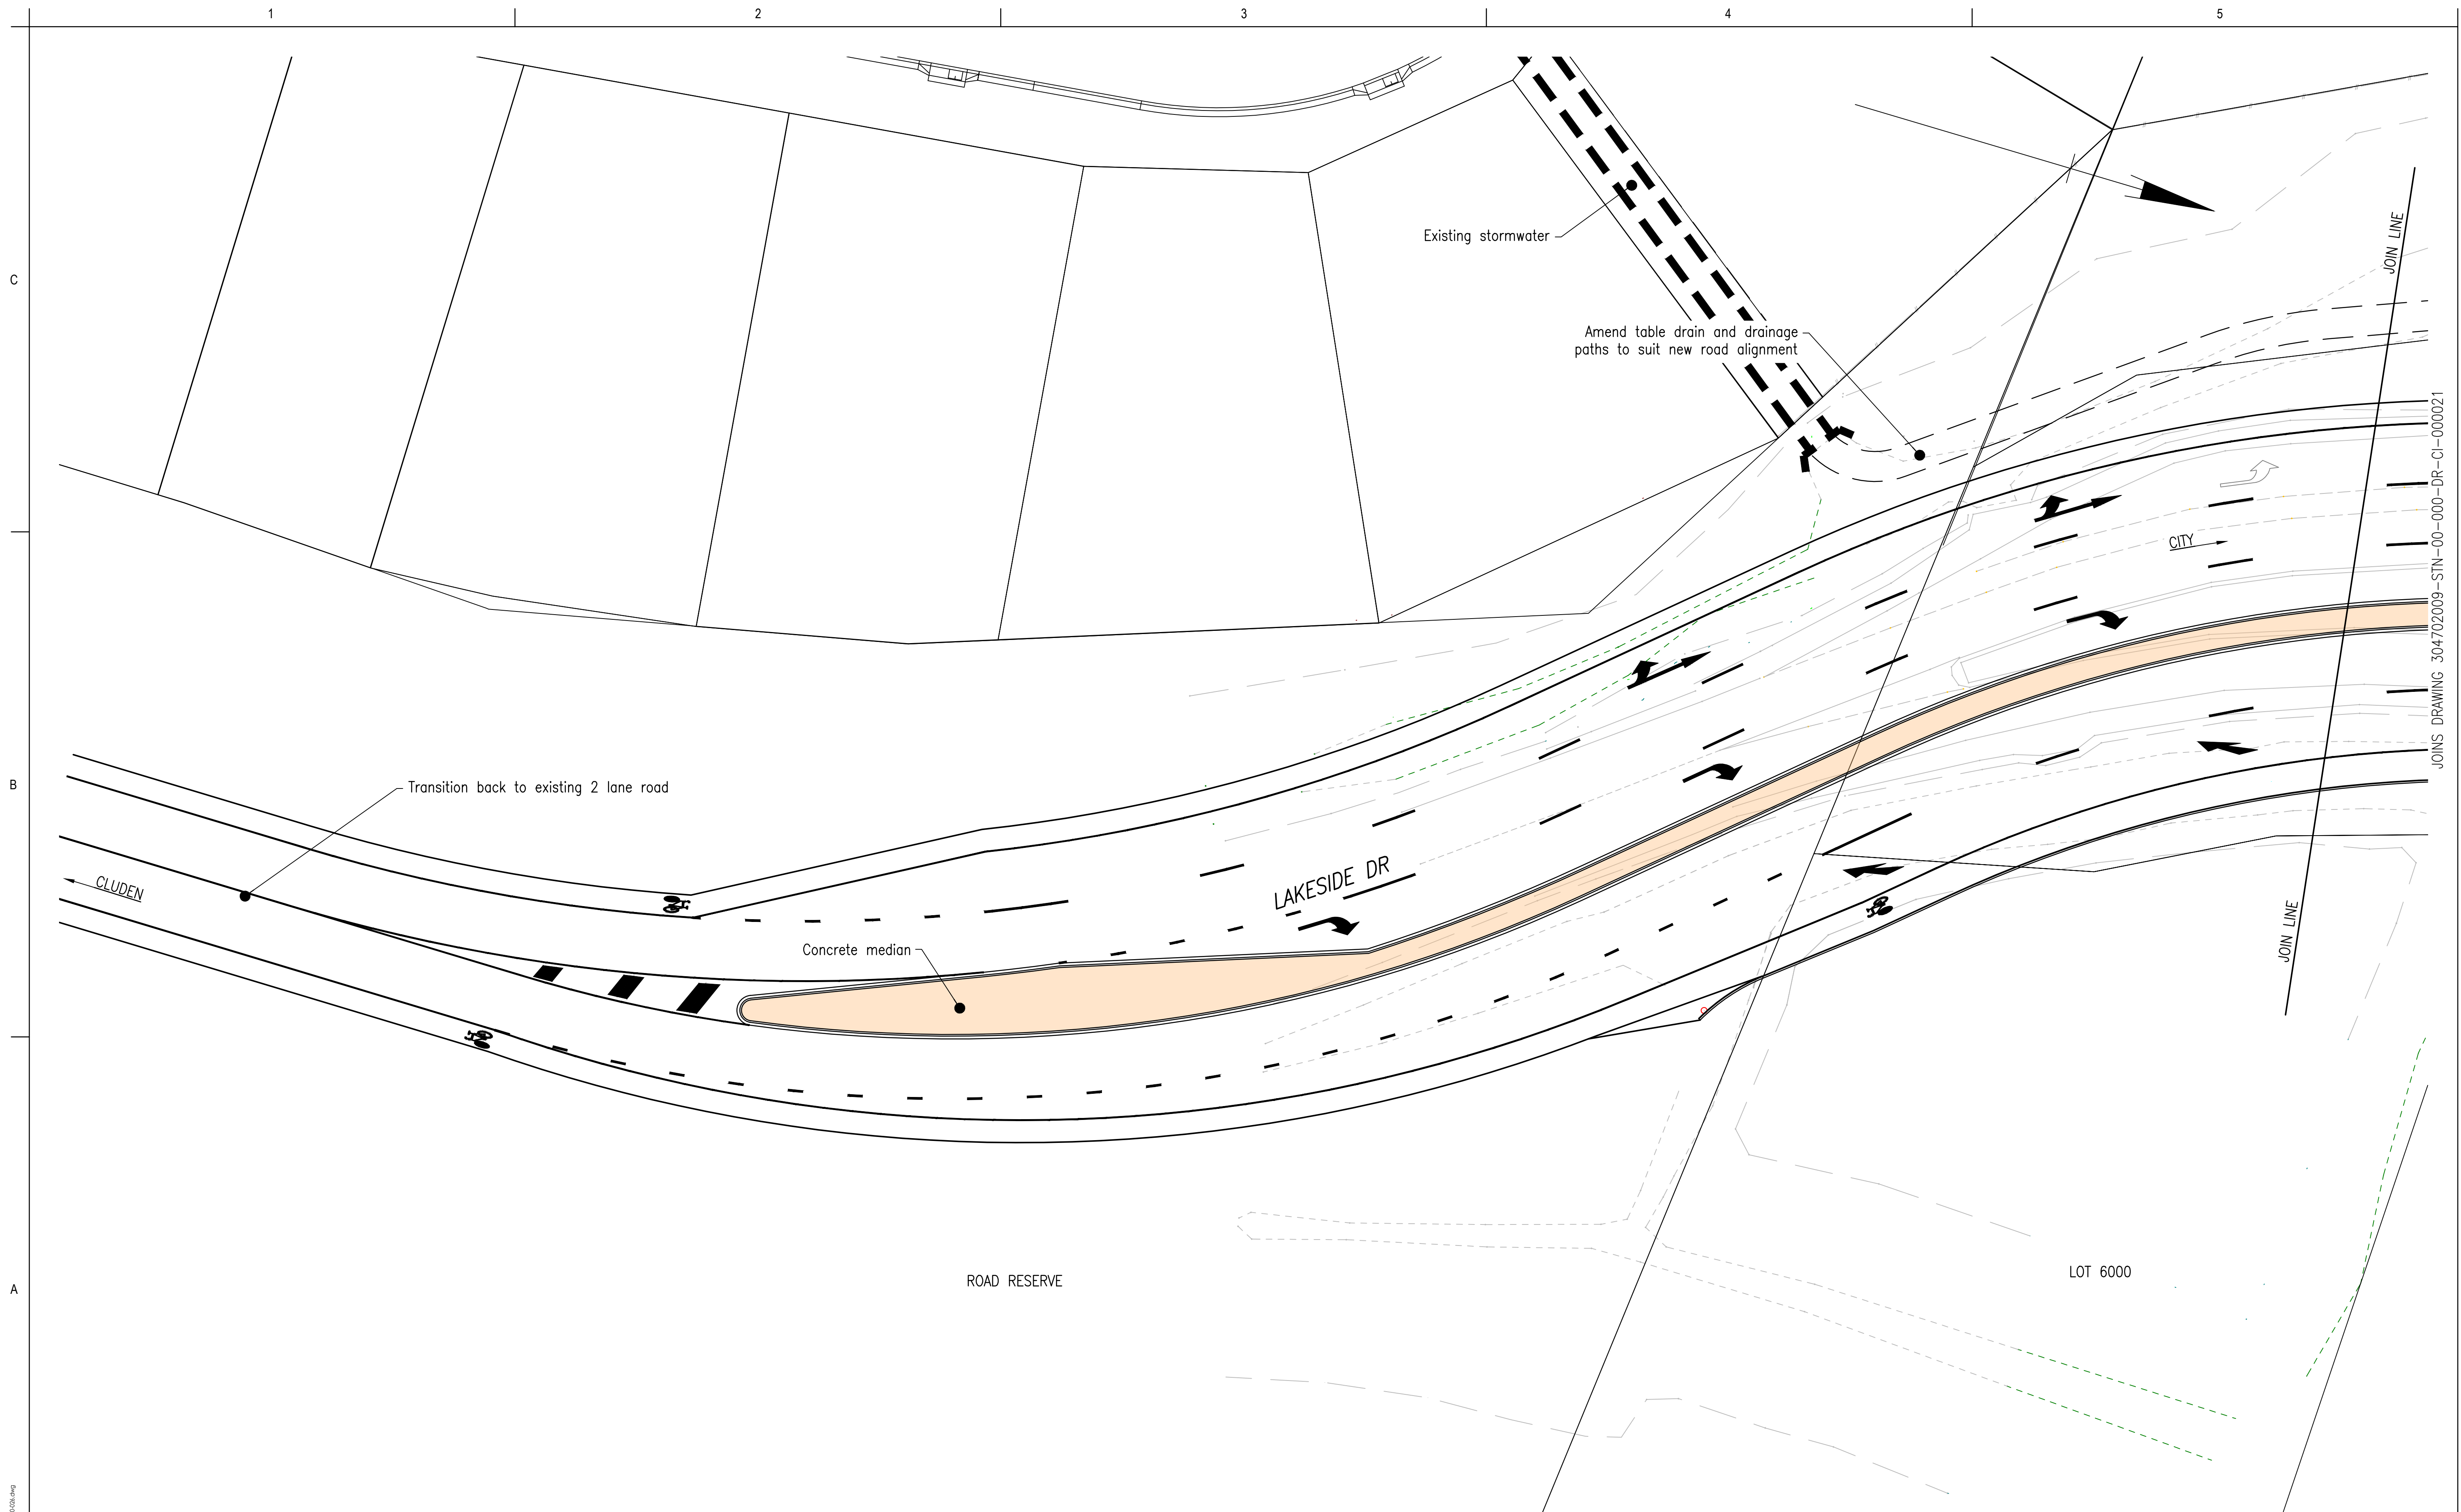

P05 DESIGN UPDATE	RM	GJ	2025.06.10
P04 INTERSECTION LAYOUT CHANGE	LV	GJ	2025.05.20
P03 LOT 6000 WALL CHANGES	RM	GJ	2025.05.07
P02 REVISED LAYOUT	RM	GJ	2025.05.02
P01 FOR INFORMATION	RM	GJ	2025.03.14
Issued/Revision	By	Appd	YYYY.MM.DD

Issue Status

**SO
INITIAL FILE BEING
DEVELOPED**

This document is suitable only for the purpose noted above.
Use of this document for any other purpose is not permitted.

Coordinate System
MGA/YY-Zone
Datum
mAHD

Colour Disclaimer

This drawing has been documented in colour. This drawing is required to be printed in colour. Failure to do so may result in loss of information. Black and white printing may be used if specific black and white documents have been obtained from Stantec.



Copyright Reserved

The Contractor shall verify and be responsible for all dimensions. DO NOT scale the drawing - any errors or omissions shall be reported to Stantec without delay.

Client/Project Logo



Client/Project
ECONOMIC DEVELOPMENT QUEENSLAND
OONOONBA PDA
SCHEMATIC LAYOUT

RM	MM	GJ		
Dwn.	Dsgn.	Chkd.	Appd.	YYYY.MM.DD

Title


GENERAL ARRANGEMENT
SHEET 1 OF 7

Project No.
304702009

Scale at A1

Revision
P05

Drawing No.
304702009-STN-00-000-DR-CI-000020

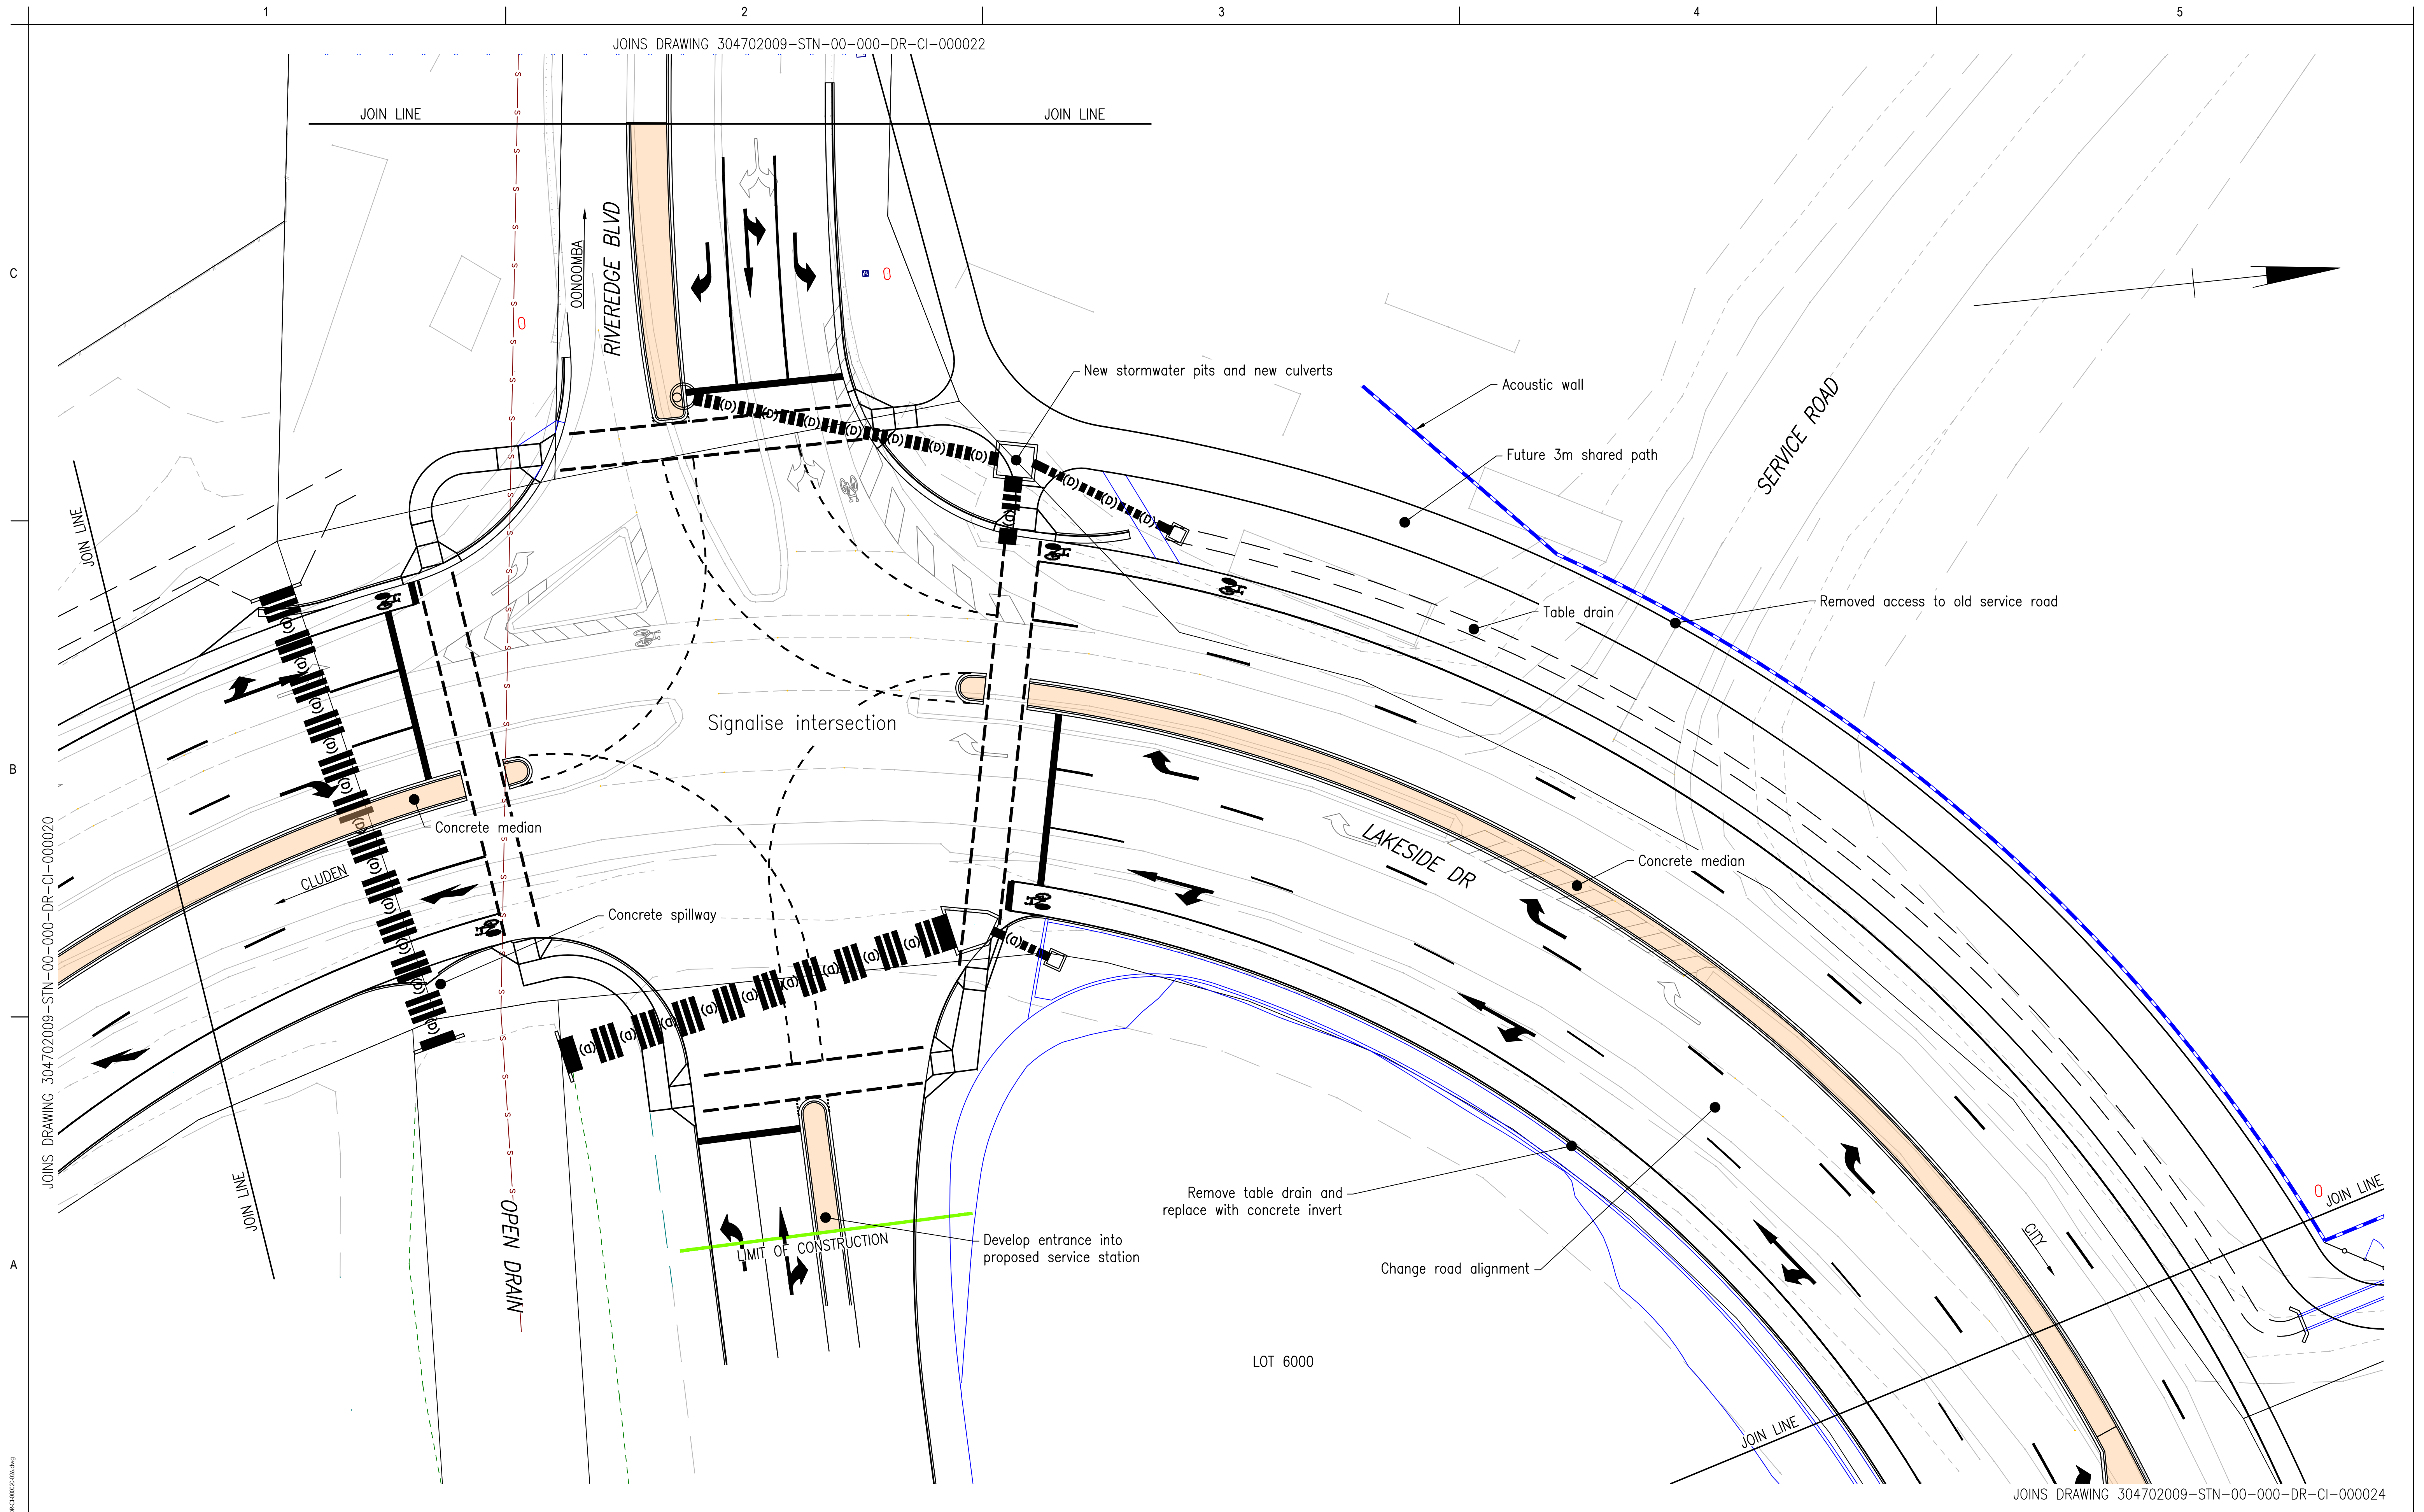

02

04

06

08m

RM

MM

GJ

Appd.

YYYY.MM.DD

Issue Status

S0

INITIAL FILE BEING DEVELOPED

This document is suitable only for the purpose noted above.

Use of this document for any other purpose is not permitted.

Coordinate System

MGA/YY-Zone

Datum

mAHd

Colour Disclaimer

This drawing has been documented in colour.

This drawing is required to be printed in colour. Failure to do so may result in loss of information. Black and white printing may be used if specific black and white documents have been obtained from Stantec.

Client/Project Logo

Economic Development Queensland

Client/Project

ECONOMIC DEVELOPMENT QUEENSLAND

OONOONBA PDA

SCHEMATIC LAYOUT

Title

GENERAL ARRANGEMENT

SHEET 2 OF 7

Project No.

304702009

Revision

P05

Drawing No.

304702009-STN-00-000-DR-CI-000021

Scale at A1

RM

MM

GJ

Appd.


YYYY.MM.DD

U:\304702009\Technical\Drawings\304702009-STN-00-000-DR-CI-000021.dwg


Printed: McGraw-Hill, Rev: 0001, Date: 25/06/2025

Document Set ID: 27254457

Version: 1, Version Date: 25/06/2025

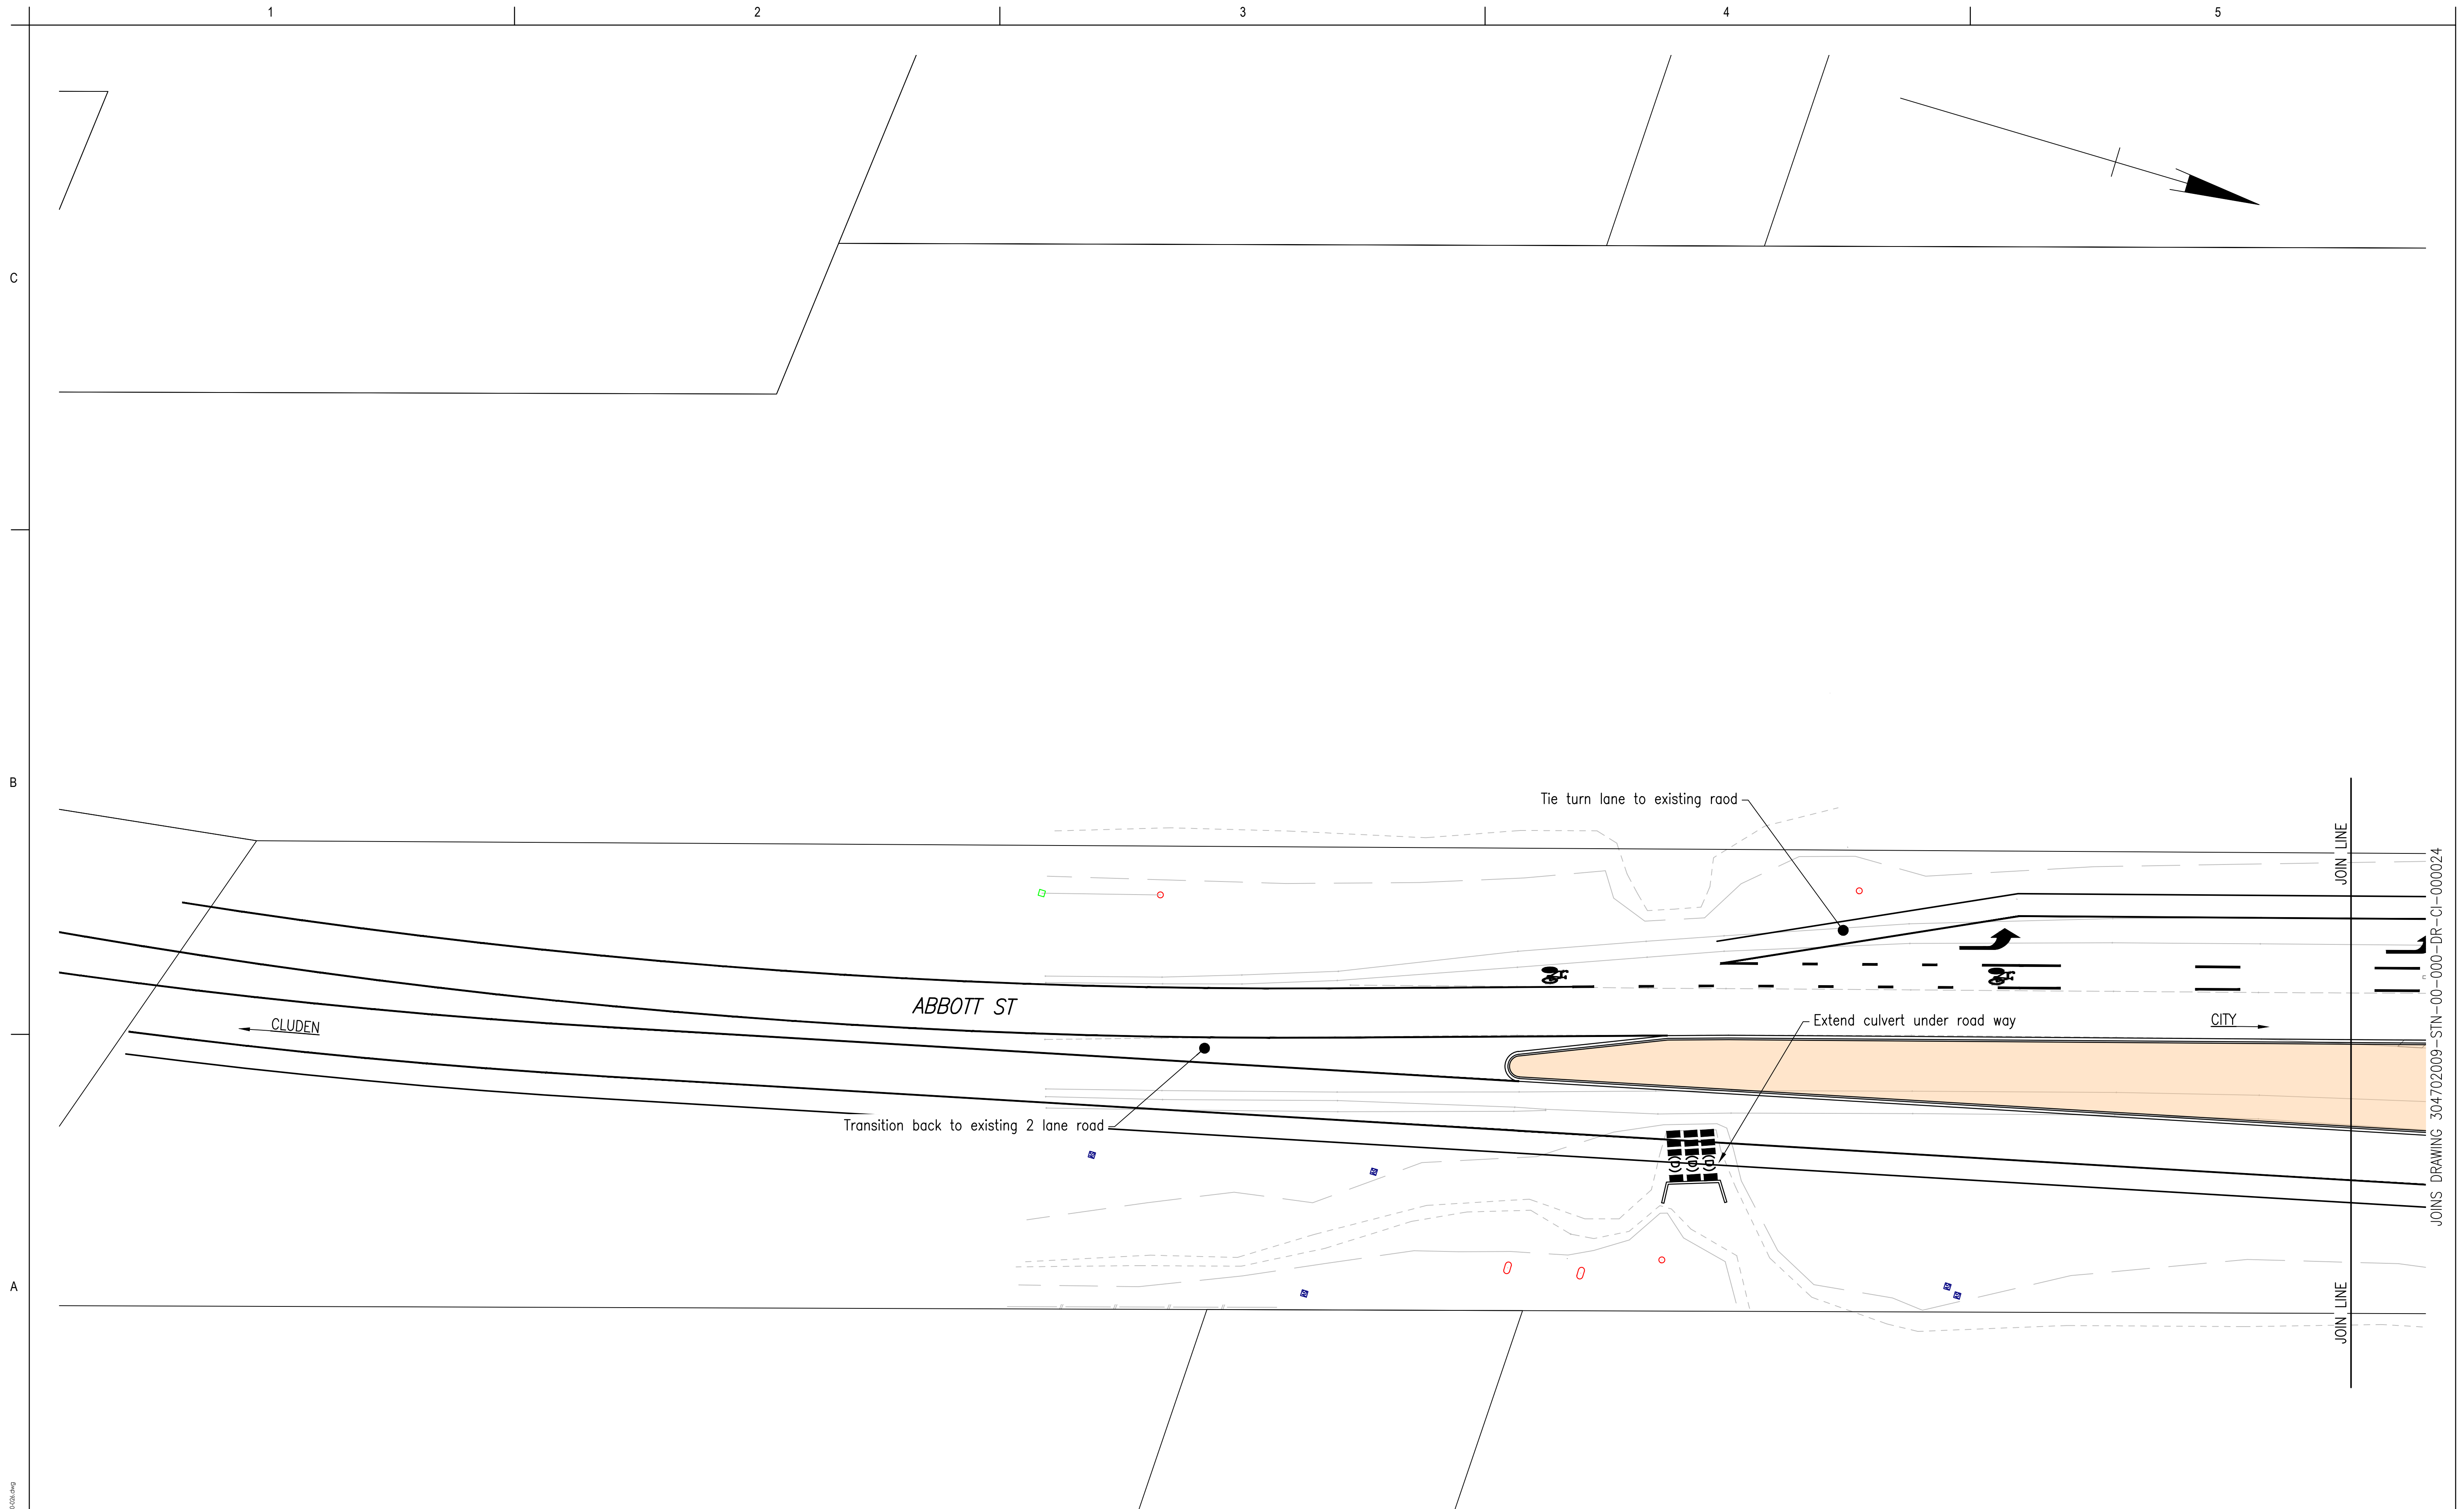

JOINS DRAWING 304702009-STN-00-000-DR-CI-000024

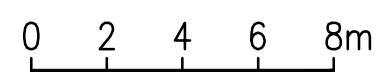

P04 DESIGN UPDATE	RM	GJ	2025.06.10
P03 INTERSECTION LAYOUT CHANGE	LV	GJ	2025.05.20
P02 REVISED LAYOUT	RM	GJ	2025.05.02
P01 FOR INFORMATION	RM	GJ	2025.03.14
Issued/Revision	By	Appd	YYYY.MM.DD

Issue Status

**SO
INITIAL FILE BEING
DEVELOPED**

This document is suitable only for the purpose noted above.
Use of this document for any other purpose is not permitted.

Coordinate System
MGA/YY-Zone
Datum
mAHd

Colour Disclaimer

This drawing has been documented in colour. This drawing is required to be printed in colour. Failure to do so may result in loss of information. Black and white printing may be used if specific black and white documents have been obtained from Stantec.



Copyright Reserved

The Contractor shall verify and be responsible for all dimensions. DO NOT scale the drawing - any errors or omissions shall be reported to Stantec without delay.

Client/Project Logo



Client/Project

ECONOMIC DEVELOPMENT QUEENSLAND
OONOOBA PDA
SCHEMATIC LAYOUT

RM	MM	GJ		
Dwn.	Dsgn.	Chkd.	Appd.	YYYY.MM.DD

Title

GENERAL ARRANGEMENT
SHEET 4 OF 7


Project No.
304702009

Scale at A1

Revision
P04

Drawing No.

304702009-STN-00-000-DR-CI-000023

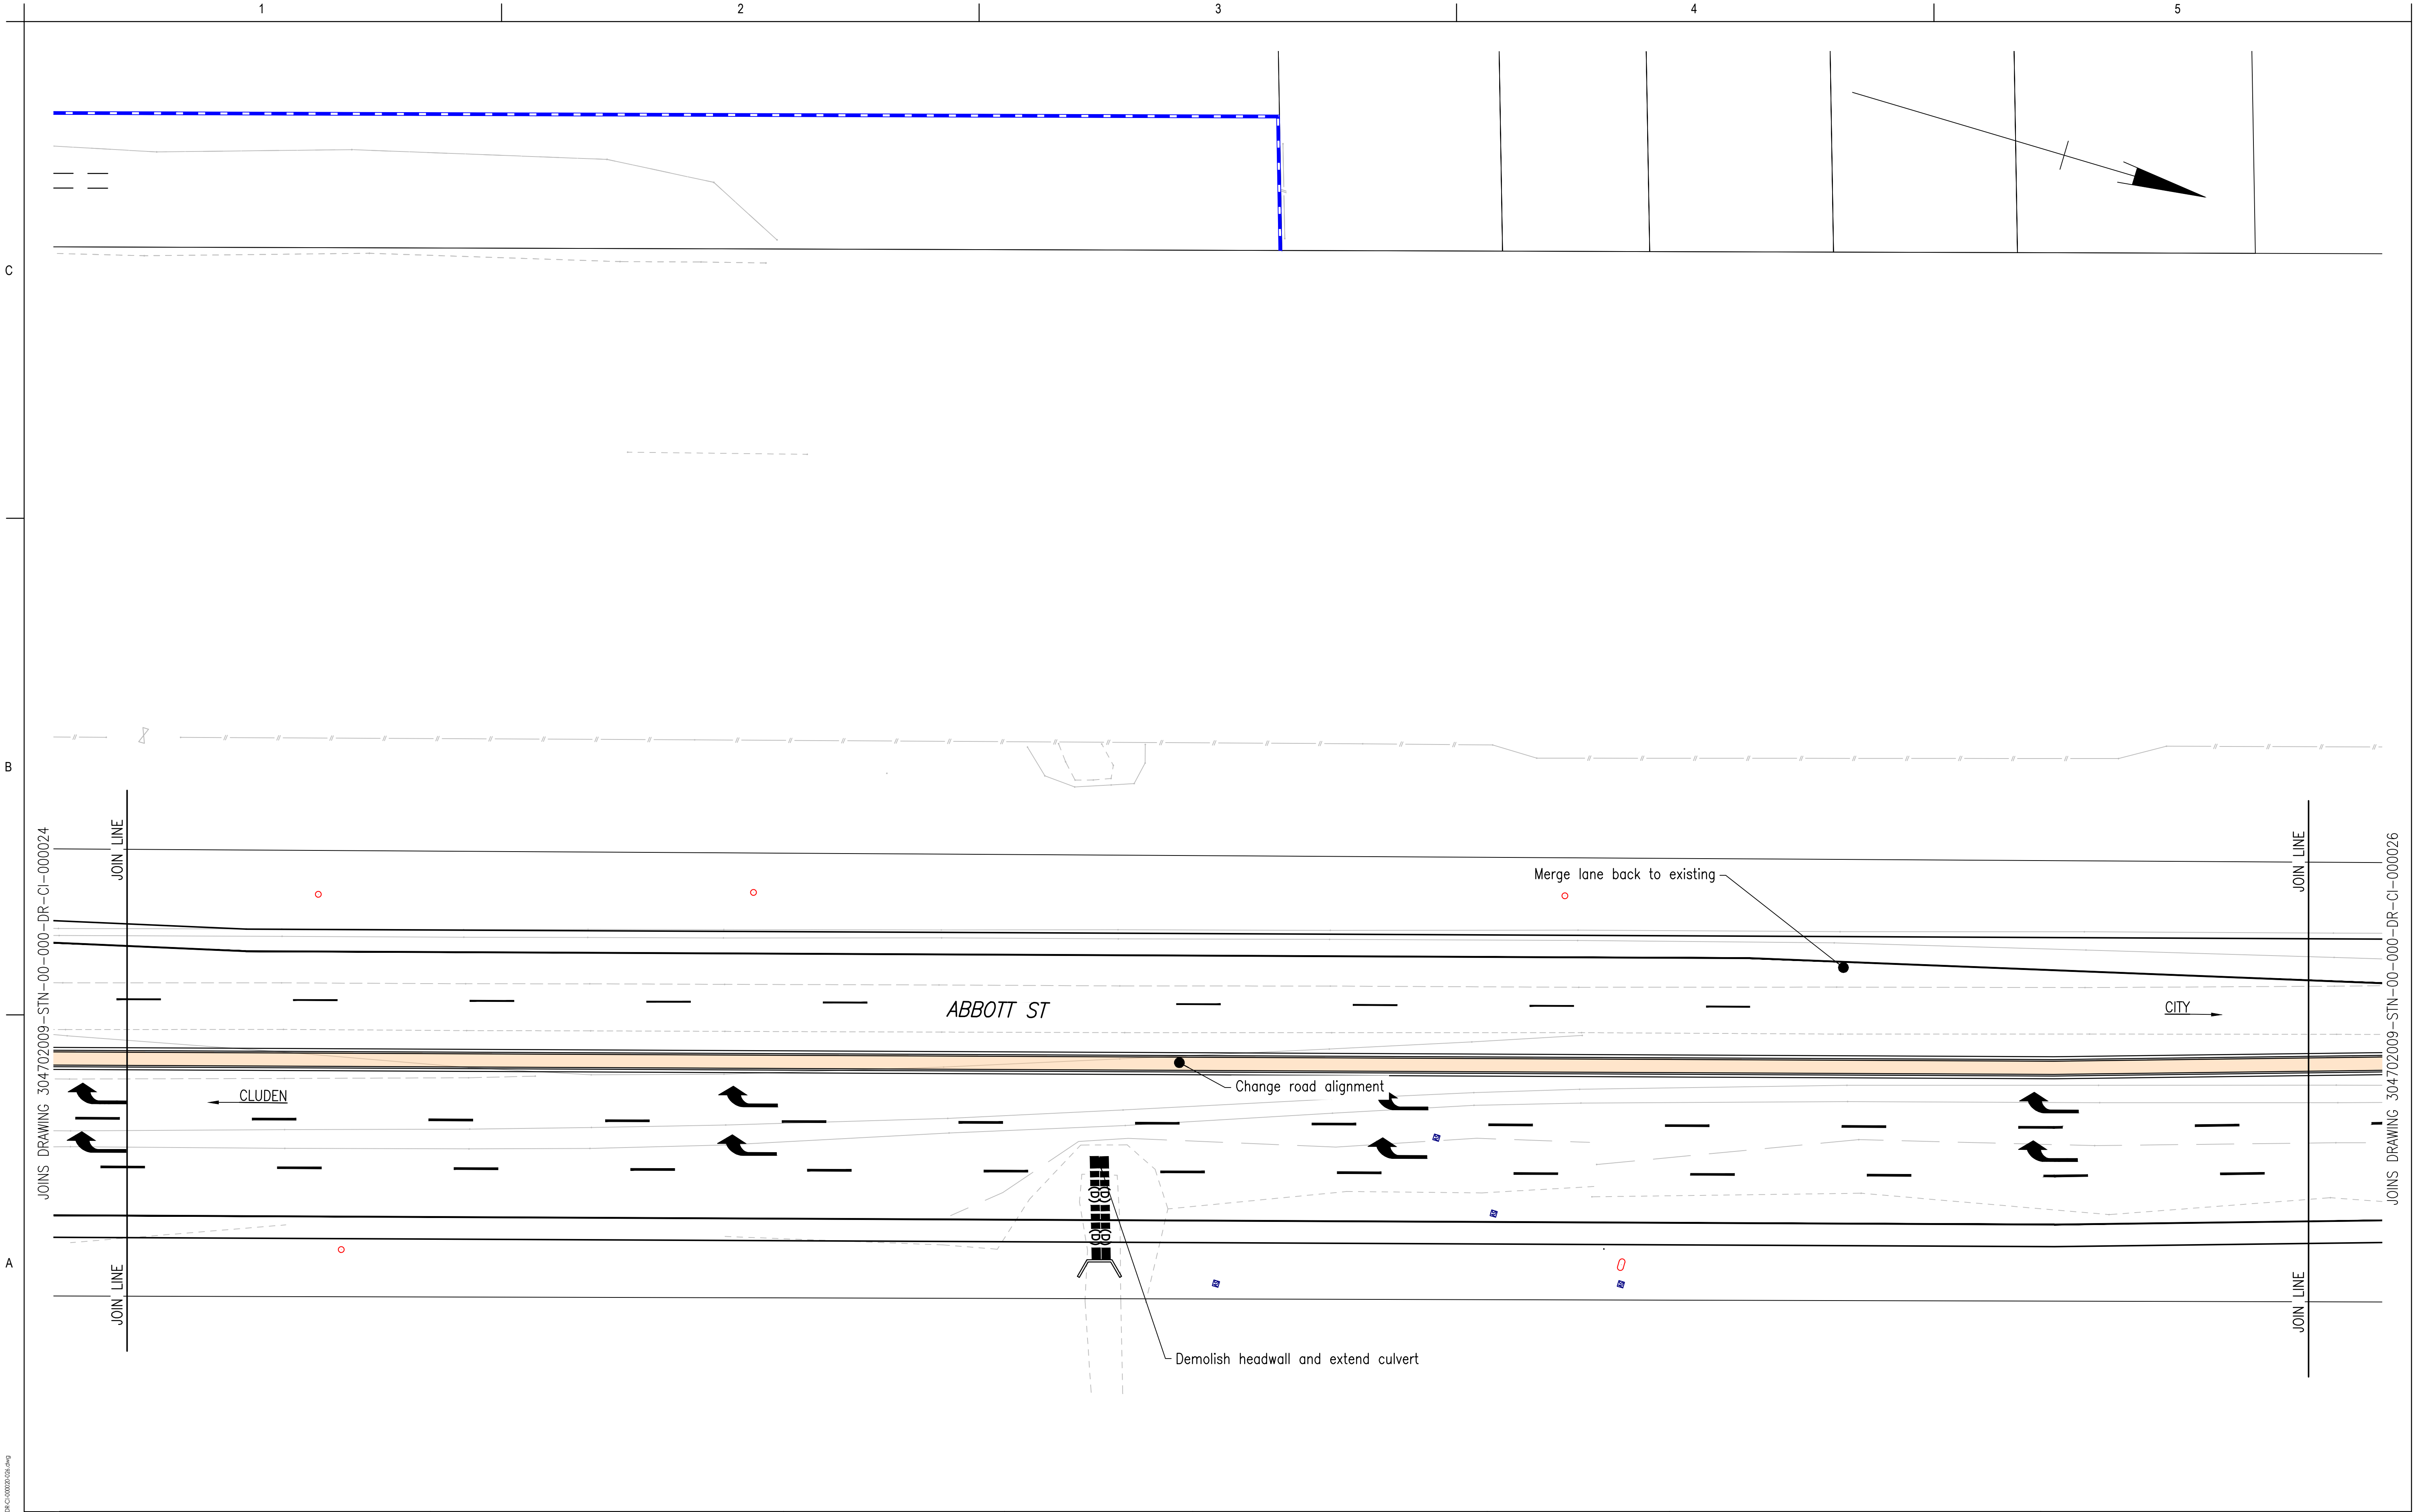

02

03

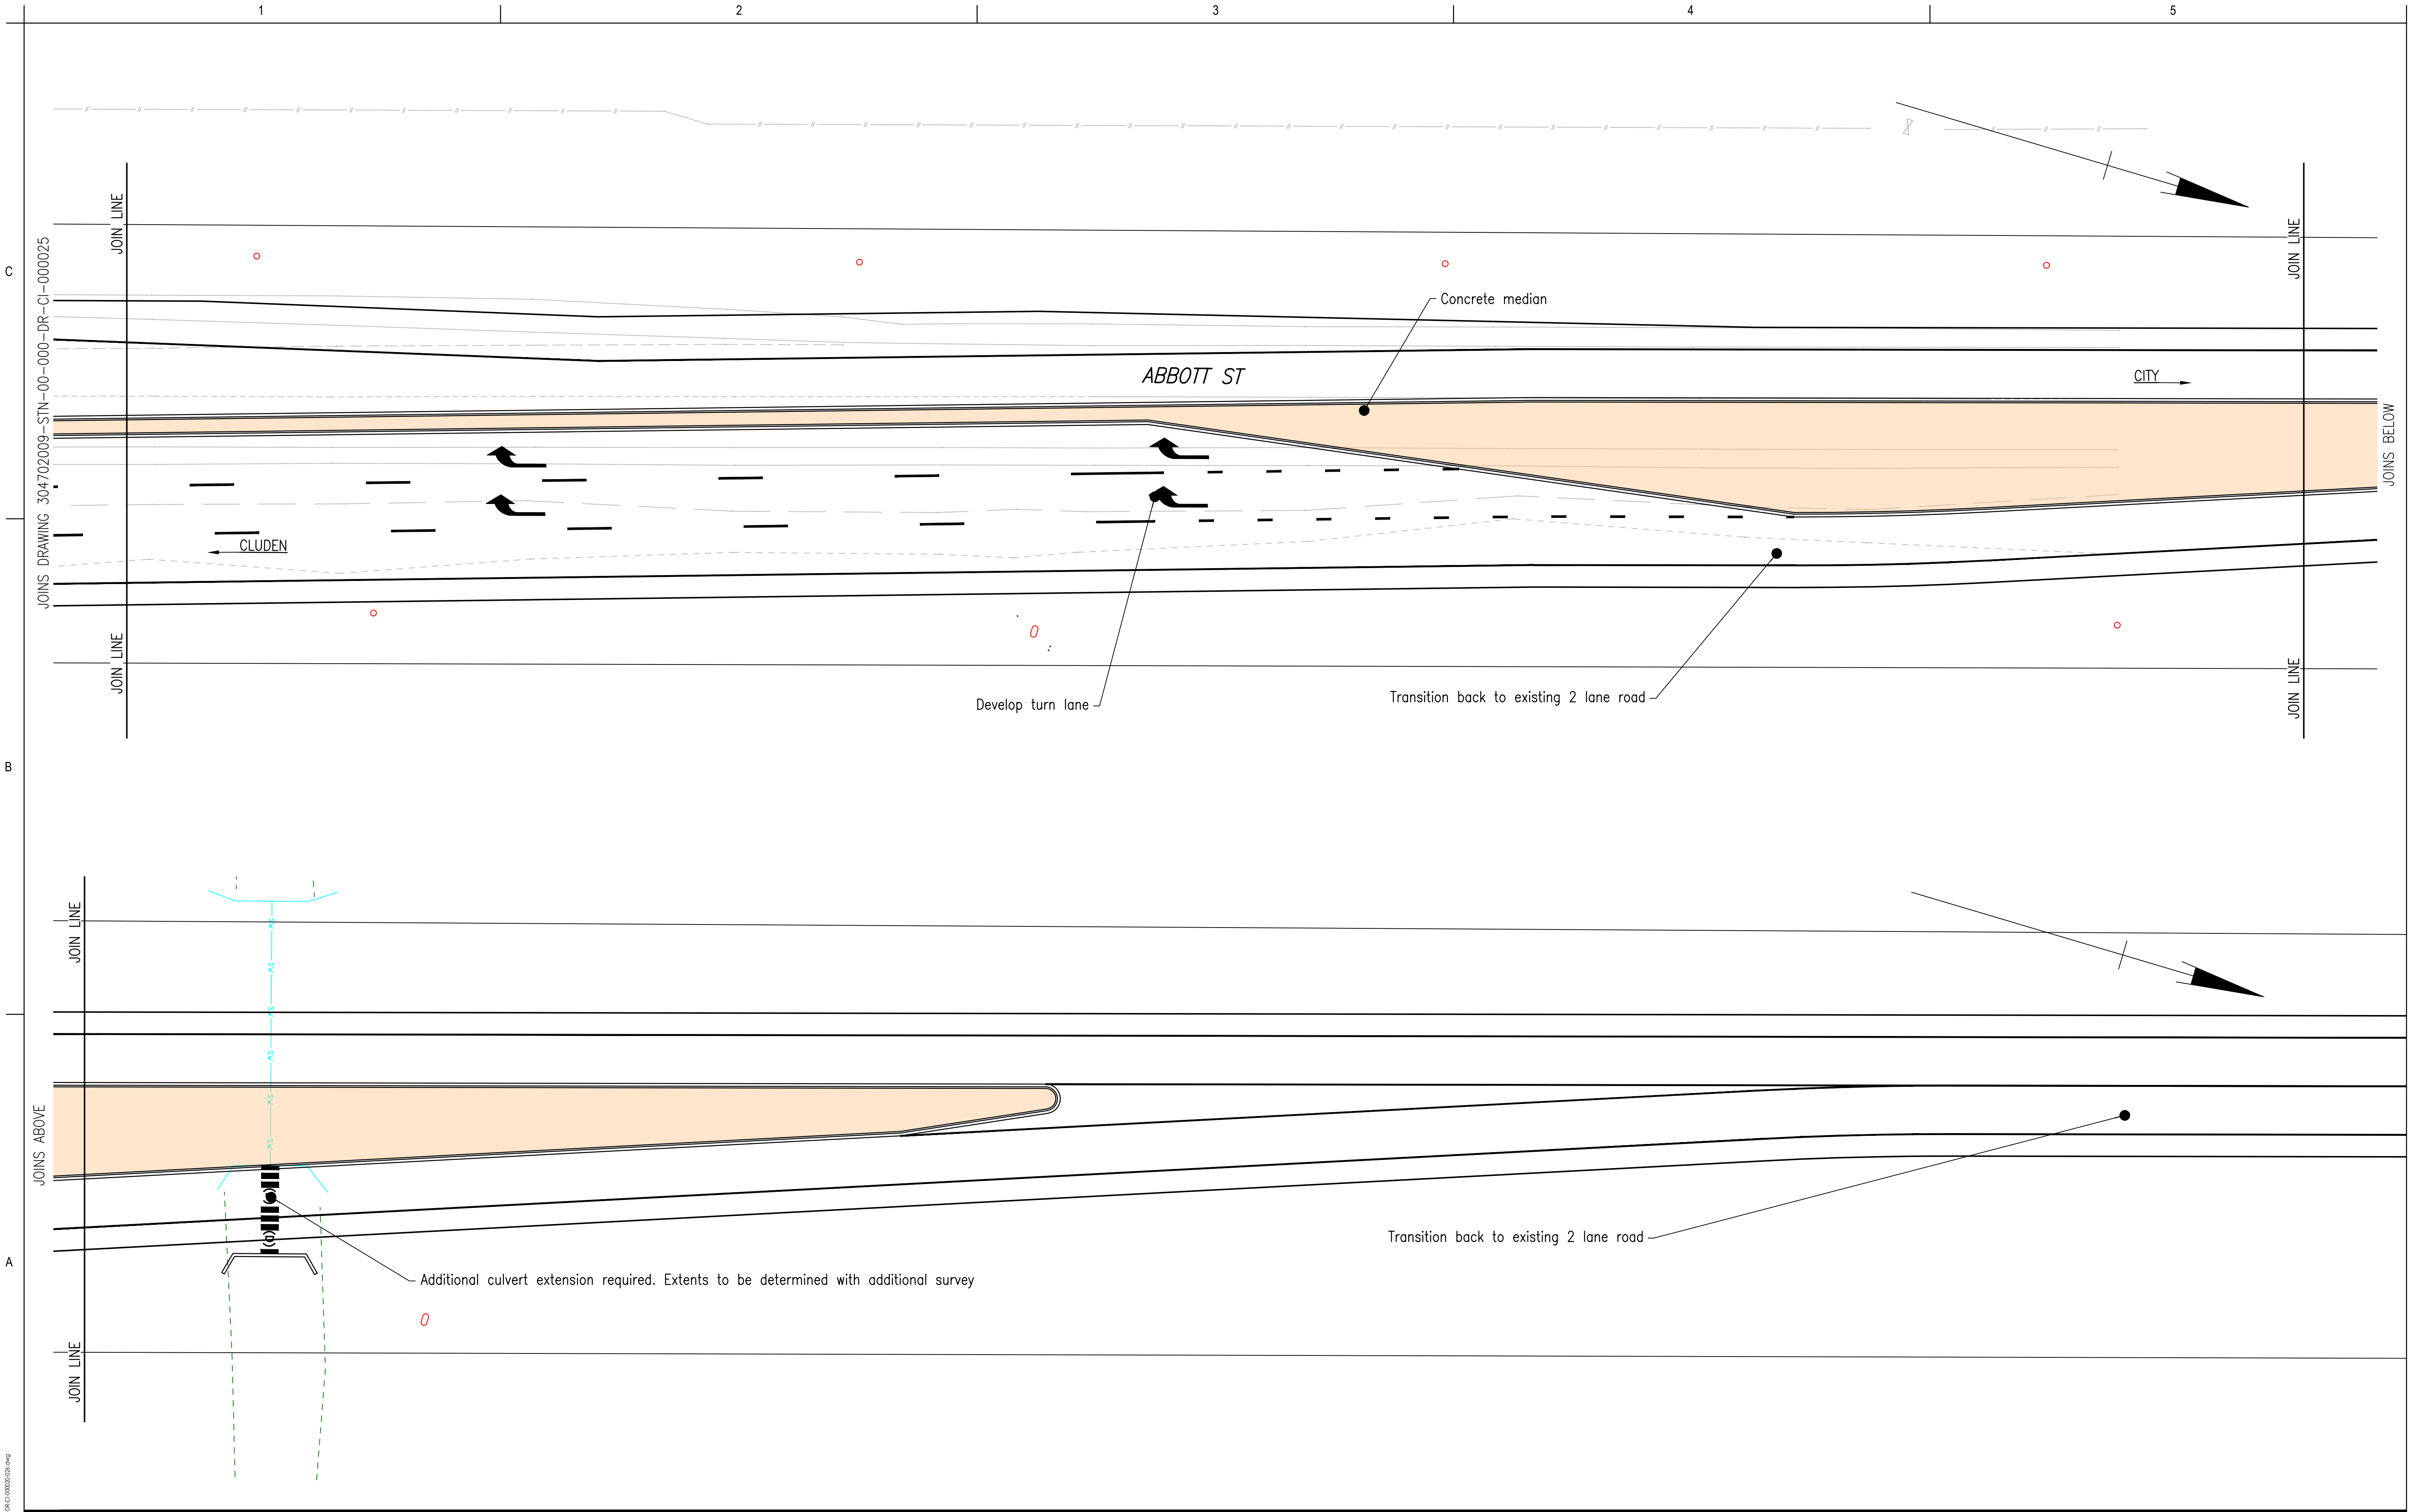

025.06.10

2025.05.20

2025.05.02

2025.03.14

RM

LV

RM

RM

GJ

GJ

GJ

GJ

2025.06.10

2025.05.20

2025.05.02

2025.03.14

By

Appd

XXXX.MM.DD

Issue Status

S0

INITIAL FILE BEING DEVELOPED

This document is suitable only for the purpose noted above.

Use of this document for any other purpose is not permitted.

Coordinate System

MGA/YY-Zone

Datum

mAHD

Colour Disclaimer

This drawing has been documented in colour.

This drawing is required to be printed in colour.

Failure to do so may result in loss of information.

Black and white printing may be used if specific black and white documents have been obtained from Stantec.

Stantec

Copyright Reserved

The Copyrights to all designs and drawings are the property of Stantec. Reproduction or use for any purpose other than that authorized by Stantec is forbidden.

The Contractor shall verify and be responsible for all dimensions. DO NOT scale the drawing - any errors or omissions shall be reported to Stantec without delay.

Client/Project Logo

Economic Development Queensland

Client/Project

ECONOMIC DEVELOPMENT QUEENSLAND

OONOONBA PDA

SCHEMATIC LAYOUT

Revision

P04

Drawing No.

304702009-STN-00-000-DR-CI-000026

Scale at A1

0

2

4

6

8m

RM

MM

GJ

Appd.

YYYY.MM.DD

Dwn.


Dsgn.

Chkd.

Appd.

YYYY.MM.DD


U:\304702009\Technical\Drawings\Working\304702009-STN-00-000-DR-CI-000026.dwg
Printed: McGeehan, Ryan Date: Tue Jun 11 11:18:05

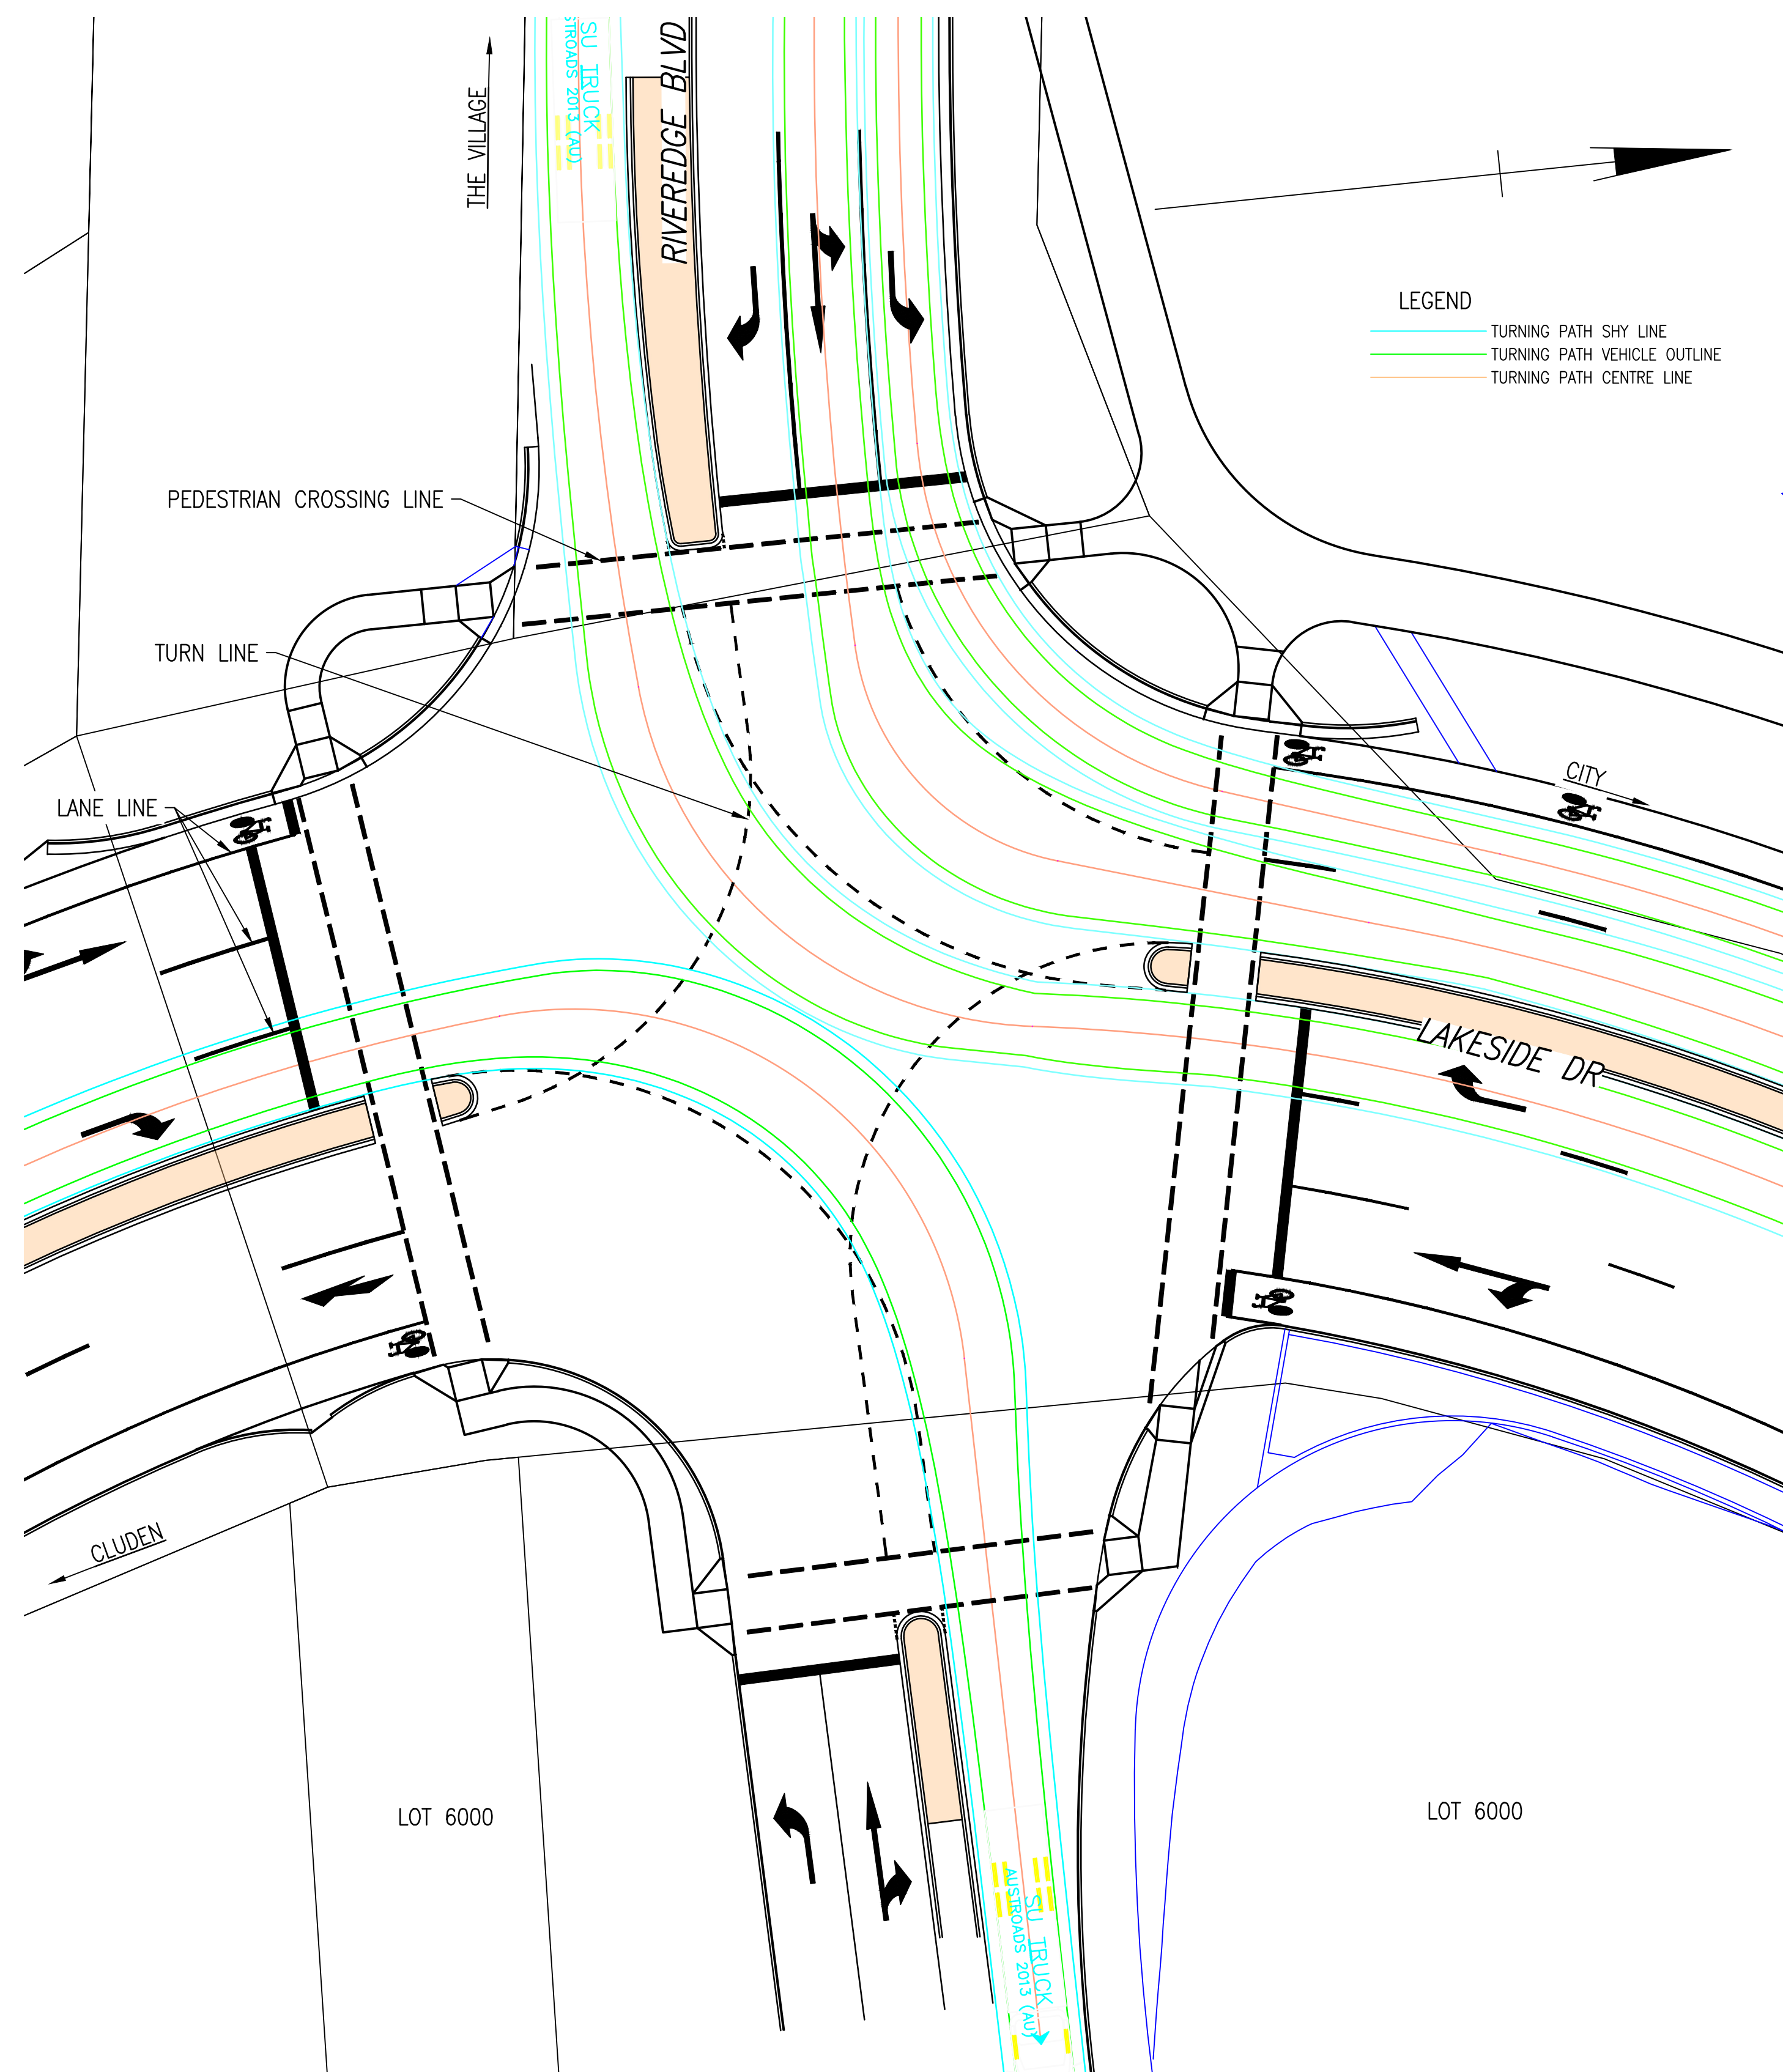

12.5M TRUCK TURNING PATH
5.2M CAR SHOWN ON INSIDE TURN

NOTE:

- 12.5M TRUCK IS THE DESIGN VEHICLE FOR RIVEREDGE BOULEVARD AND LOT 6000 ENTRY
- 19M SEMI TRAILER IS THE DESIGN VEHICLE FOR LAKESIDE DRIVE
- 19M SEMI TRAILER IS THE CHECK VEHICLE FOR RIVEREDGE BOULEVARD AND LOT 6000 ENTRY

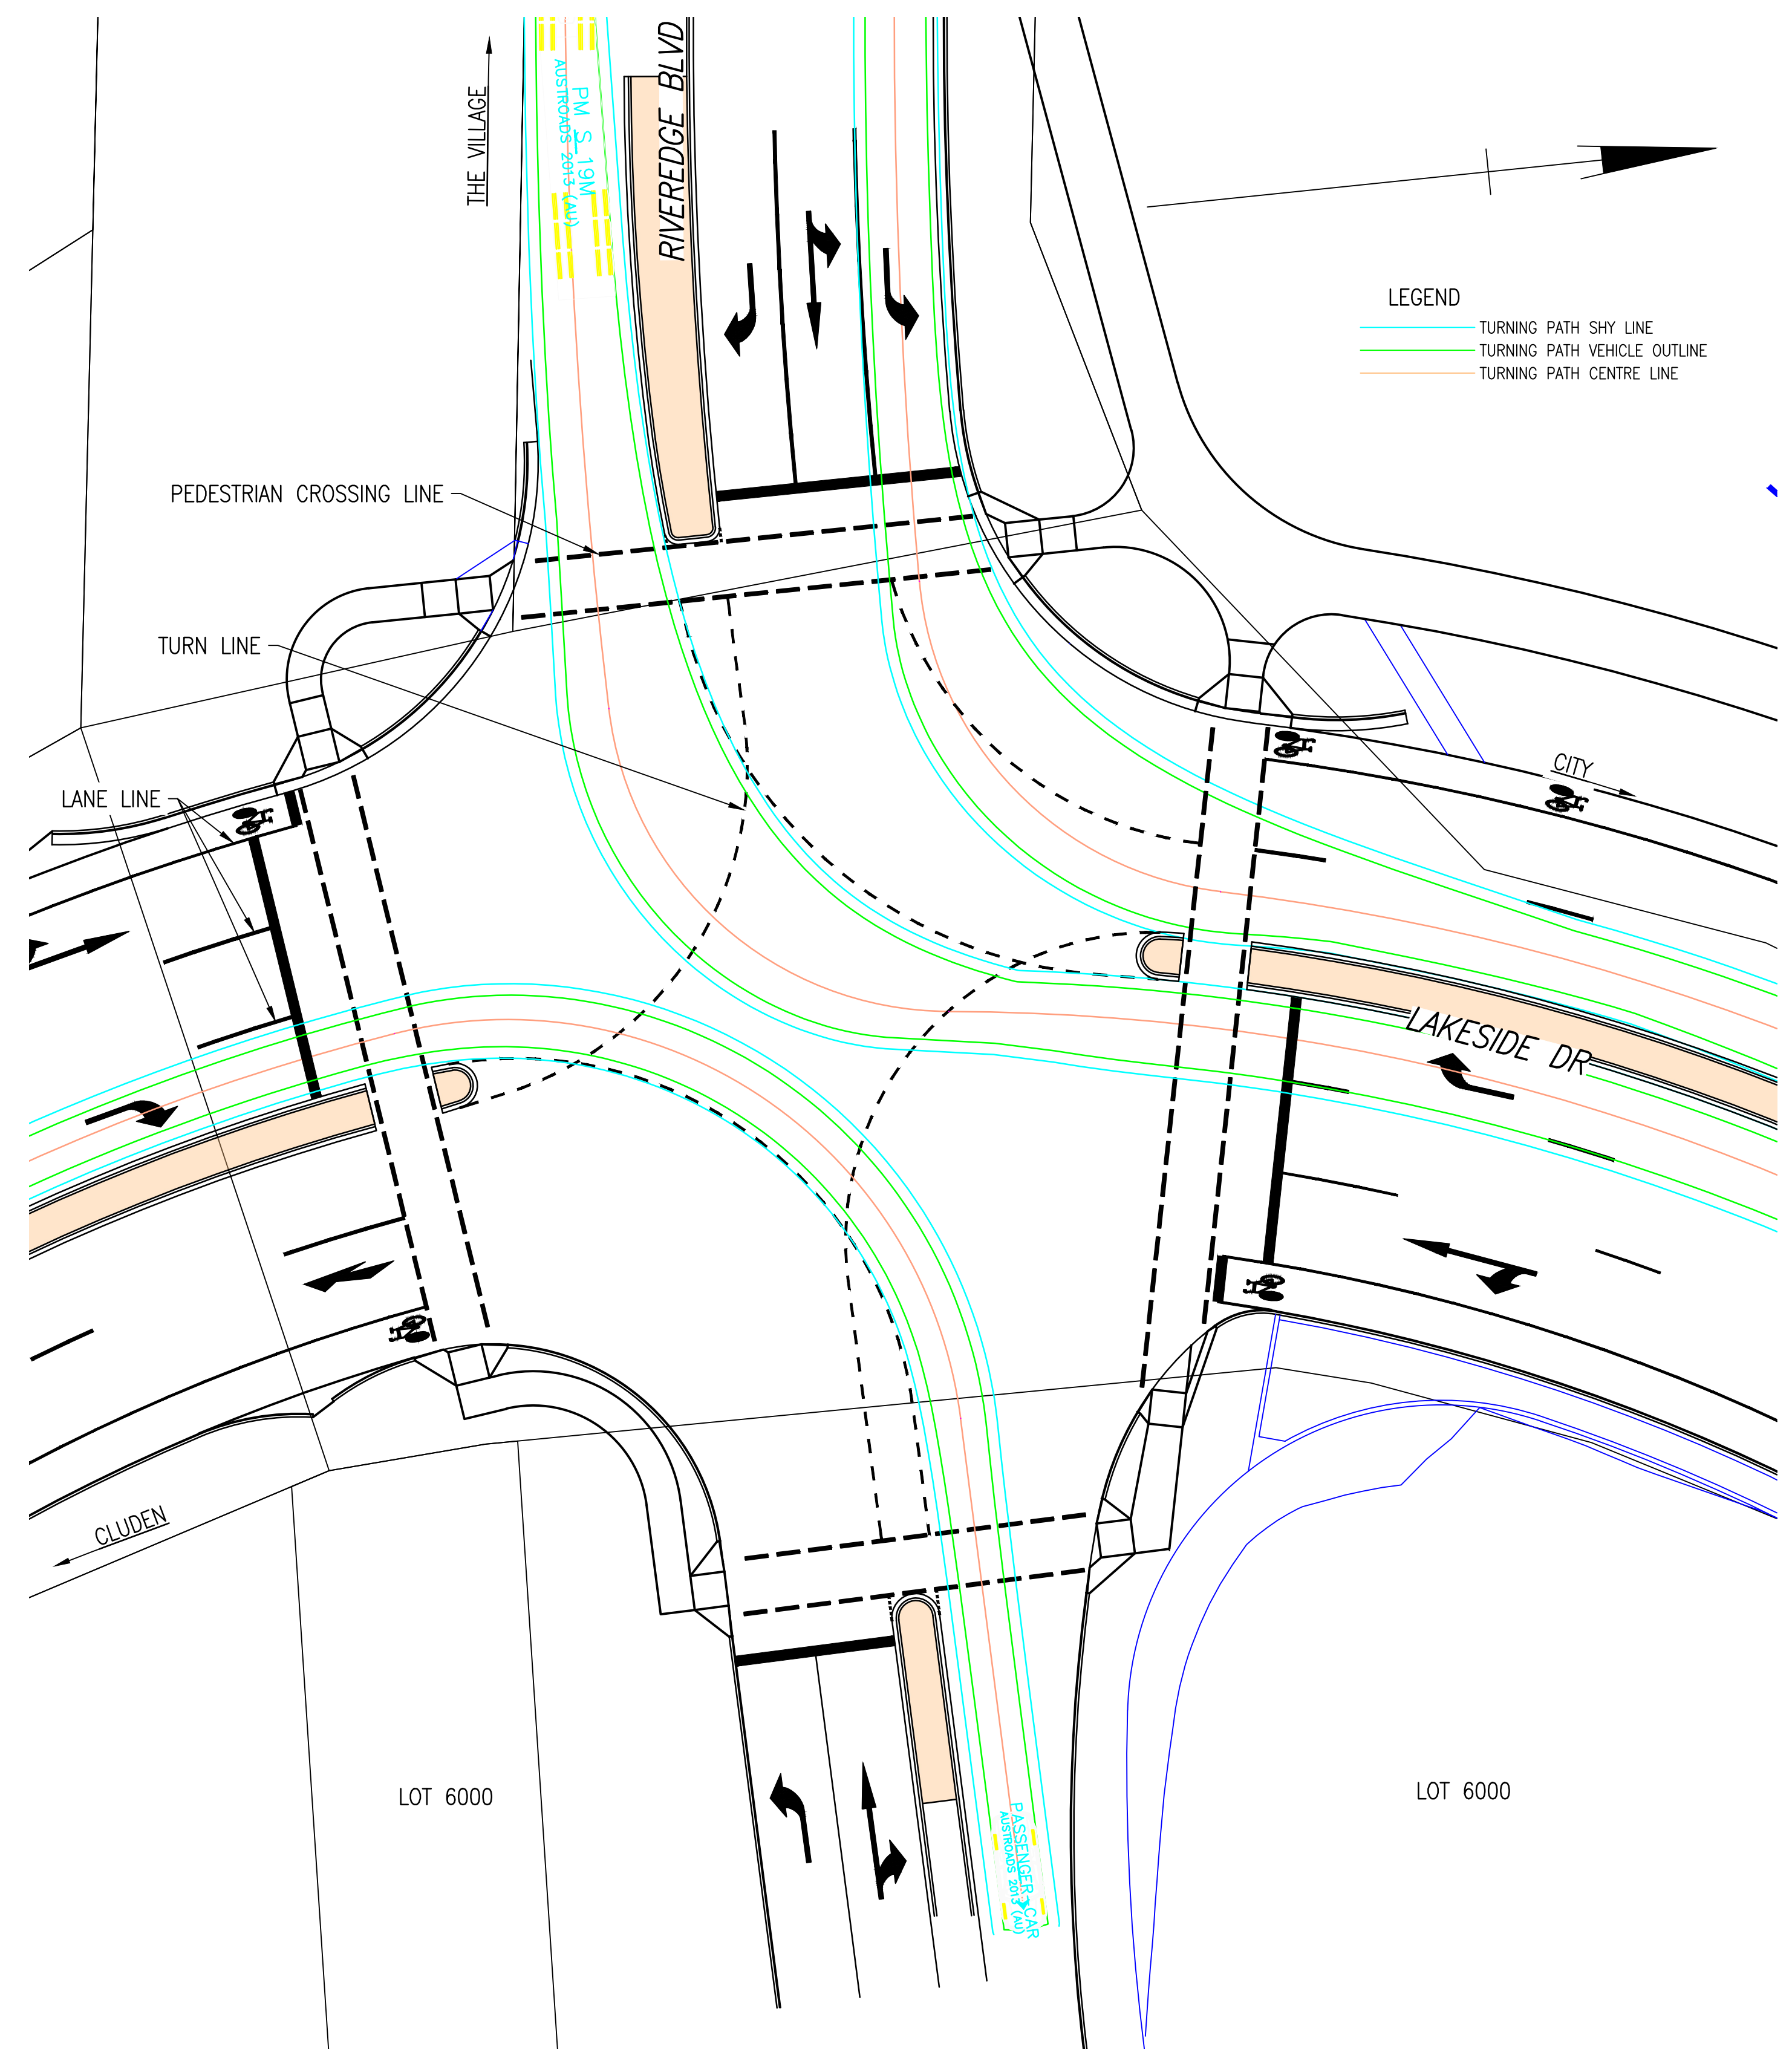

19M SEMI TRAILER TURNING PATH
5.2M CAR SHOWN OPPOSITE

A horizontal number line with tick marks at 0, 2, 4, 6, and 8m.

P07 DESIGN CHANGE	RM	GJ	2025.06.10
P06 LAYOUT CHANGE	RM	GJ	2025.05.26
P05 INTERSECTION LAYOUT CHANGE	LV	GJ	2025.05.20
P04 LINE MARKING CHANGE	RM	GJ	2025.05.07
P03 REVISED LAYOUT	RM	GJ	2025.05.02
P02 LAYOUT CHANGE	RM	GJ	2025.03.14
P01 ISSUED FOR INFORMATION	GC	GJ	2025.02.14
Issued/Revision	By	Appd	YYYY.MM.DD

Issue Status

**SO
INITIAL FILE BEING
DEVELOPED**

This document is suitable only for the purpose noted above.
Use of this document for any other purpose is not permitted.

Coordinate System
MGA/YY-Zone
Datum
mAHD

Colour Disclaimer

This drawing has been documented in colour. This drawing is required to be printed in colour. Failure to do so may result in loss of information. Black and white printing may be used if specific black and white documents have been obtained from Stantec.



Copyright Reserved

The Contractor shall verify and be responsible for all dimensions. DO NOT scale the drawing - any errors or omissions shall be reported to Stantec without delay.

Client/Project Logo



Client/Project
ECONOMIC DEVELOPMENT QUEENSLAND
OONOONBA PDA

RM	MM			2025/01/23
Dwn.	Dsgn.	Chkd.	Appd.	YYYY.MM.DD

Title ADDITIONAL TURN PATHS
LAKESIDE DRIVE / RIVEREDGE BLVD
SHEET 1 OF 4

Project No.


3047020

Revision

P07

Drawing No.

304702009-STN-00-000-SK-CI-000010

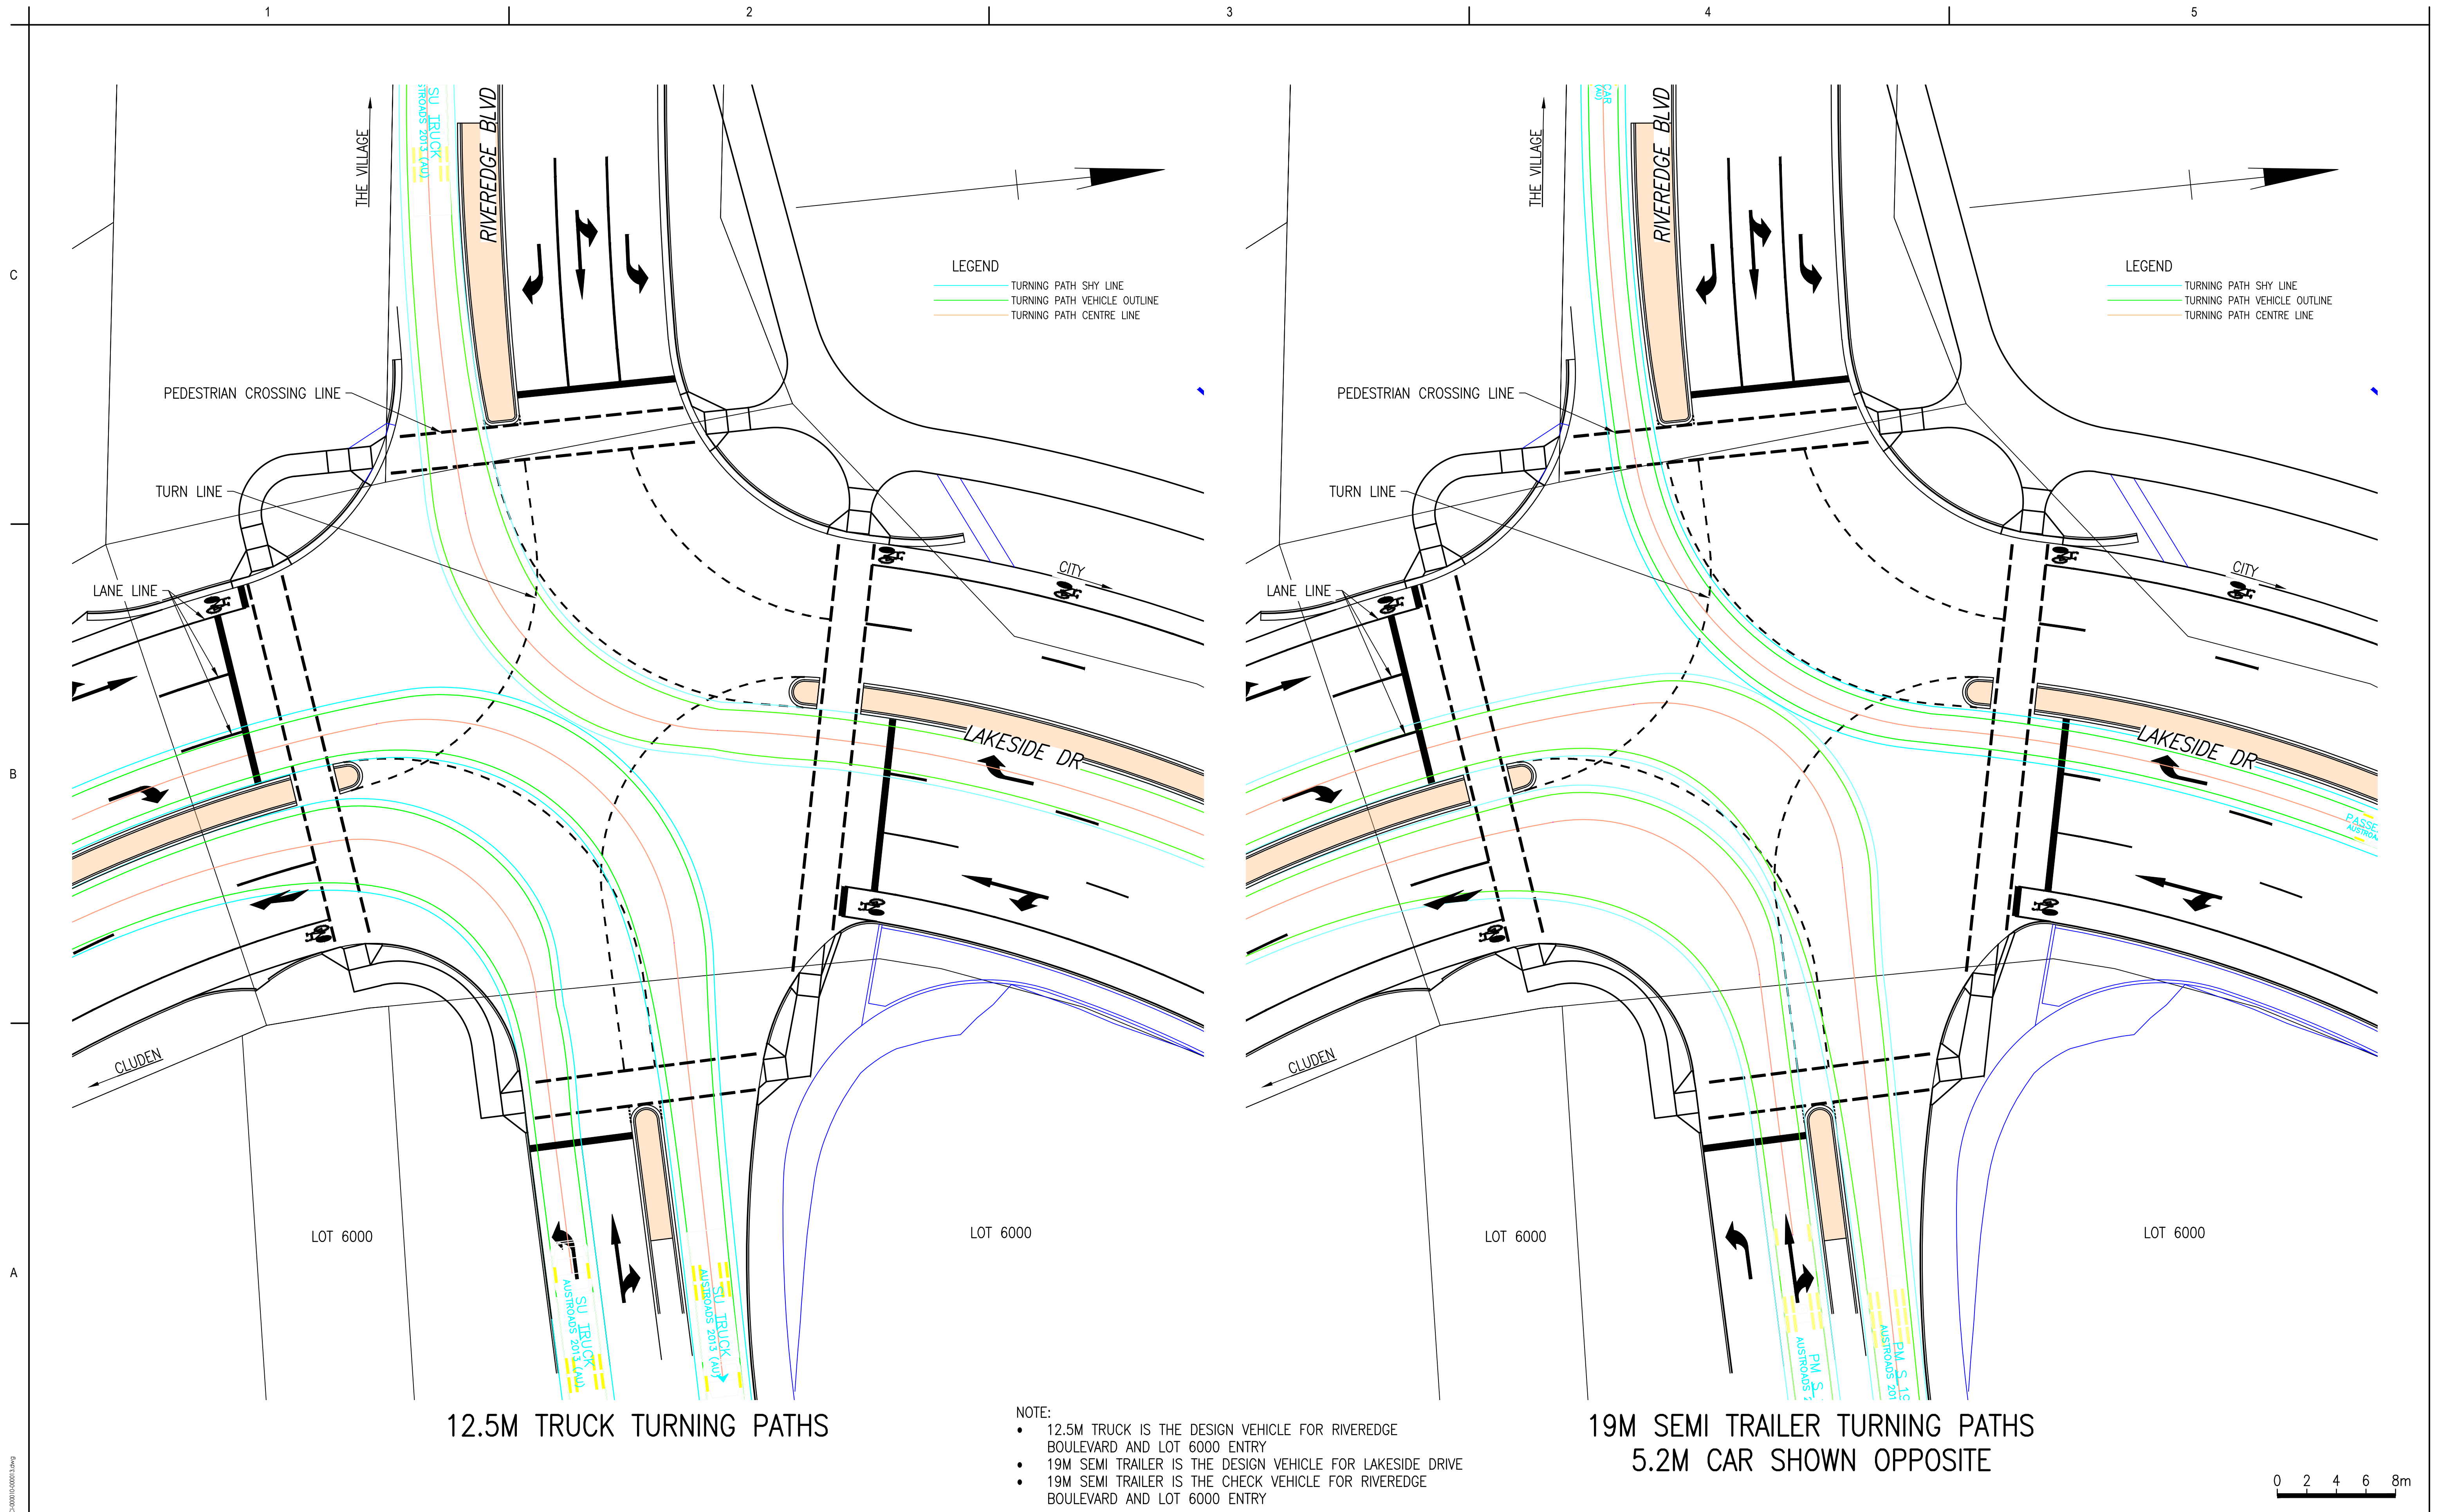


12.5M TRUCK TURNING PATHS


19M SEMI TRAILER TURNING PATHS
5.2M CAR SHOWN OPPOSITE

NOTE:

- 12.5M TRUCK IS THE DESIGN VEHICLE FOR RIVEREDGE BOULEVARD AND LOT 6000 ENTRY
- 19M SEMI TRAILER IS THE DESIGN VEHICLE FOR LAKESIDE DRIVE
- 19M SEMI TRAILER IS THE CHECK VEHICLE FOR RIVEREDGE BOULEVARD AND LOT 6000 ENTRY

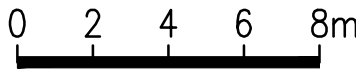

U:\304702009\Technical\Drawings\A1\304702009-STN-00-000-SK-CI-000013.dwg Plotted: 25/06/2025, 11:11:30, 1:200	<table border="1"><thead><tr><th>Issued/Revision</th><th>By</th><th>Appd</th><th>YYYY.MM.DD</th></tr></thead><tbody><tr><td>P07 DESIGN CHANGE</td><td>RM</td><td>GJ</td><td>2025.06.10</td></tr><tr><td>P06 LAYOUT CHANGE</td><td>RM</td><td>GJ</td><td>2025.05.26</td></tr><tr><td>P05 INTERSECTION LAYOUT CHANGE</td><td>LV</td><td>GJ</td><td>2025.05.20</td></tr><tr><td>P04 LINE MARKING CHANGE</td><td>RM</td><td>GJ</td><td>2025.05.07</td></tr><tr><td>P03 REVISED LAYOUT</td><td>RM</td><td>GJ</td><td>2025.05.02</td></tr><tr><td>P02 LAYOUT CHANGE</td><td>RM</td><td>GJ</td><td>2025.03.14</td></tr><tr><td>P01 ISSUED FOR INFORMATION</td><td>GC</td><td>GJ</td><td>2025.02.14</td></tr></tbody></table>	Issued/Revision	By	Appd	YYYY.MM.DD	P07 DESIGN CHANGE	RM	GJ	2025.06.10	P06 LAYOUT CHANGE	RM	GJ	2025.05.26	P05 INTERSECTION LAYOUT CHANGE	LV	GJ	2025.05.20	P04 LINE MARKING CHANGE	RM	GJ	2025.05.07	P03 REVISED LAYOUT	RM	GJ	2025.05.02	P02 LAYOUT CHANGE	RM	GJ	2025.03.14	P01 ISSUED FOR INFORMATION	GC	GJ	2025.02.14	Issue Status S0 INITIAL FILE BEING DEVELOPED This document is suitable only for the purpose noted above. Use of this document for any other purpose is not permitted.	Coordinate System MGA/YY-Zone Datum mAHD Colour Disclaimer This drawing has been documented in colour. This drawing is required to be printed in colour. Failure to do so may result in loss of information. Black and white printing may be used if specific black and white documents have been obtained from Stantec.	Client/Project Logo Stantec Copyright Reserved The Copyrights to all designs and drawings are the property of Stantec. Reproduction or use for any purpose other than that authorized by Stantec is forbidden. The Contractor shall verify and be responsible for all dimensions. DO NOT scale the drawing - any errors or omissions shall be reported to Stantec without delay.	Client/Project ECONOMIC DEVELOPMENT QUEENSLAND OONONBA PDA RM Dwn. MM Dsgn. Chkd. Appd. 2025/01/23 YYYY.MM.DD	Title ADDITIONAL TURN PATHS LAKESIDE DRIVE / RIVEREDGE BLVD SHEET 3 OF 4 Project No. 304702009 Revision P07 Drawing No. 304702009-STN-00-000-SK-CI-000012 Scale at A1 1:200
Issued/Revision	By	Appd	YYYY.MM.DD																																			
P07 DESIGN CHANGE	RM	GJ	2025.06.10																																			
P06 LAYOUT CHANGE	RM	GJ	2025.05.26																																			
P05 INTERSECTION LAYOUT CHANGE	LV	GJ	2025.05.20																																			
P04 LINE MARKING CHANGE	RM	GJ	2025.05.07																																			
P03 REVISED LAYOUT	RM	GJ	2025.05.02																																			
P02 LAYOUT CHANGE	RM	GJ	2025.03.14																																			
P01 ISSUED FOR INFORMATION	GC	GJ	2025.02.14																																			

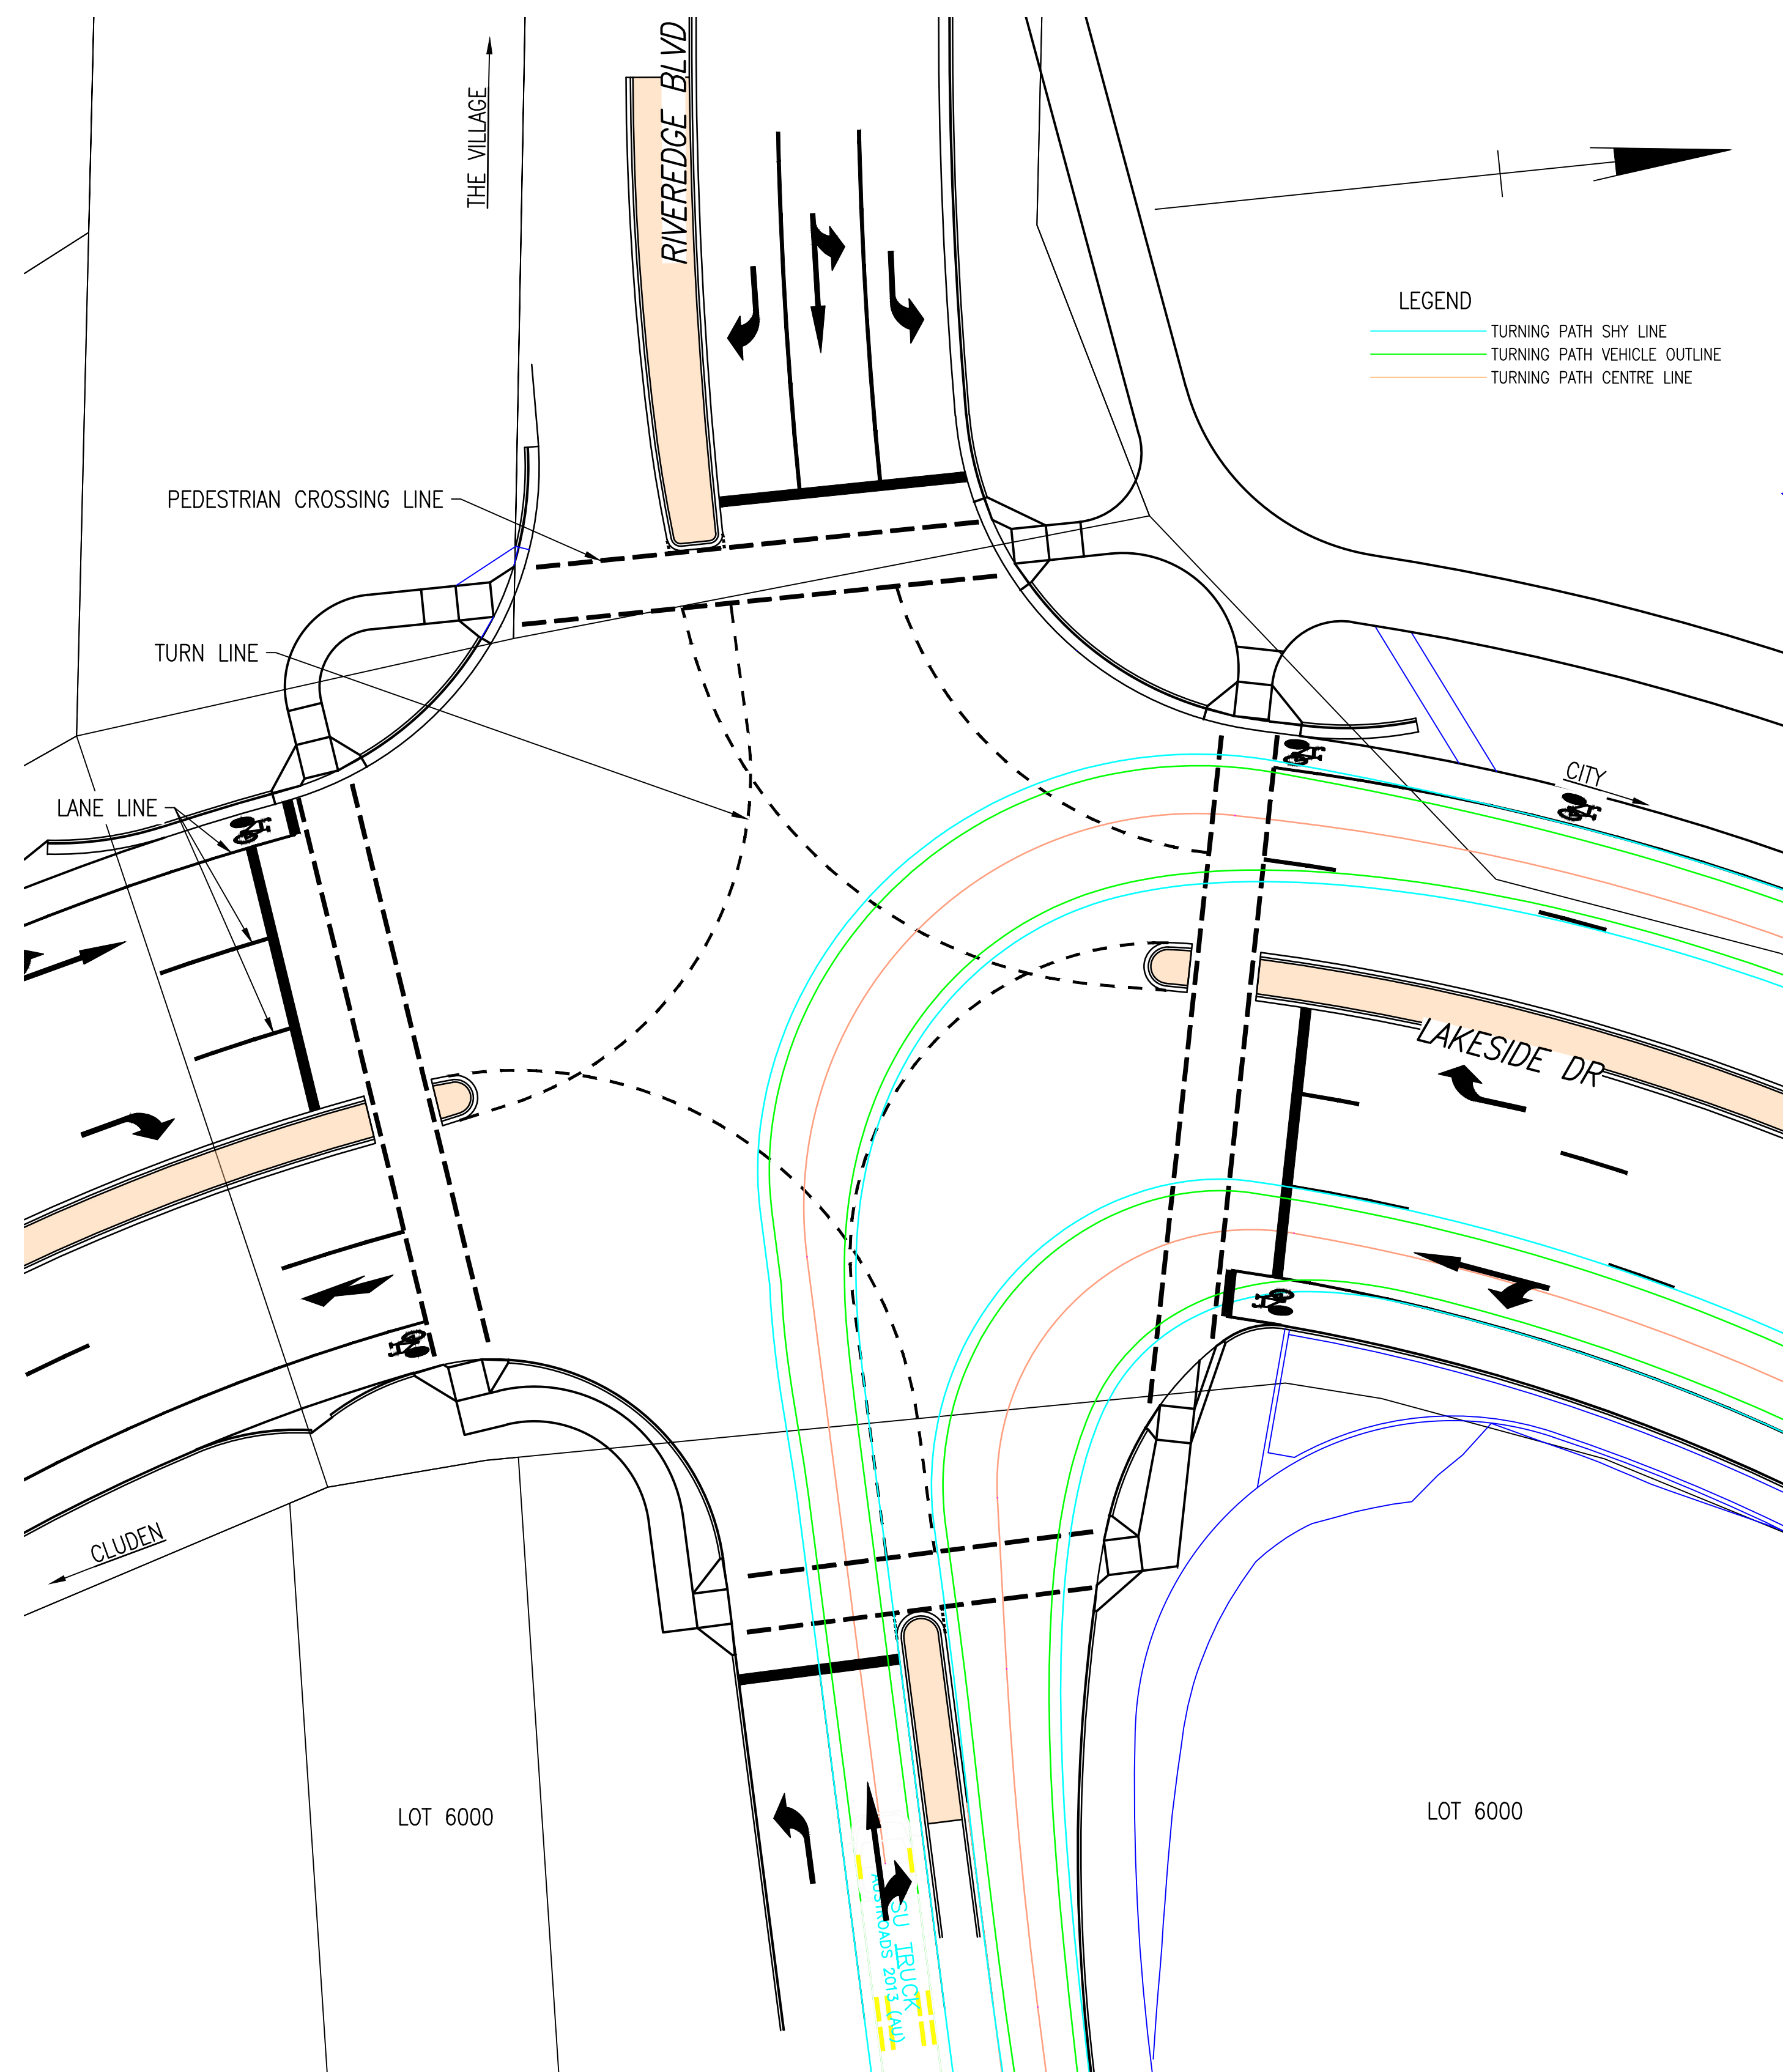




Issue Status

SO

**INITIAL FILE BEING
DEVELOPED**

This document is suitable only for the purpose noted above.
Use of this document for any other purpose is not permitted.

Colour Disclaimer
This drawing has been documented in colour. This drawing is required to be printed in colour. Failure to do so may result in loss of information. Black and white printing may be used if specific black and white documents have been obtained from Stantec.

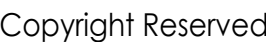

The Contractor shall verify and be responsible for all dimensions. DO NOT scale the drawing - any errors or omissions shall be reported to Stanlec without delay.



Economic
Development
Queensland

GC	MM			2025/02/05
Dwn.	Dsgn.	Chkd.	Appd.	YYYY.MM.DD

Project No. 304702009	Scale at A1 1:200
Revision P03	Drawing No. 304702009-STN-00-220-SK-CI-000100

