


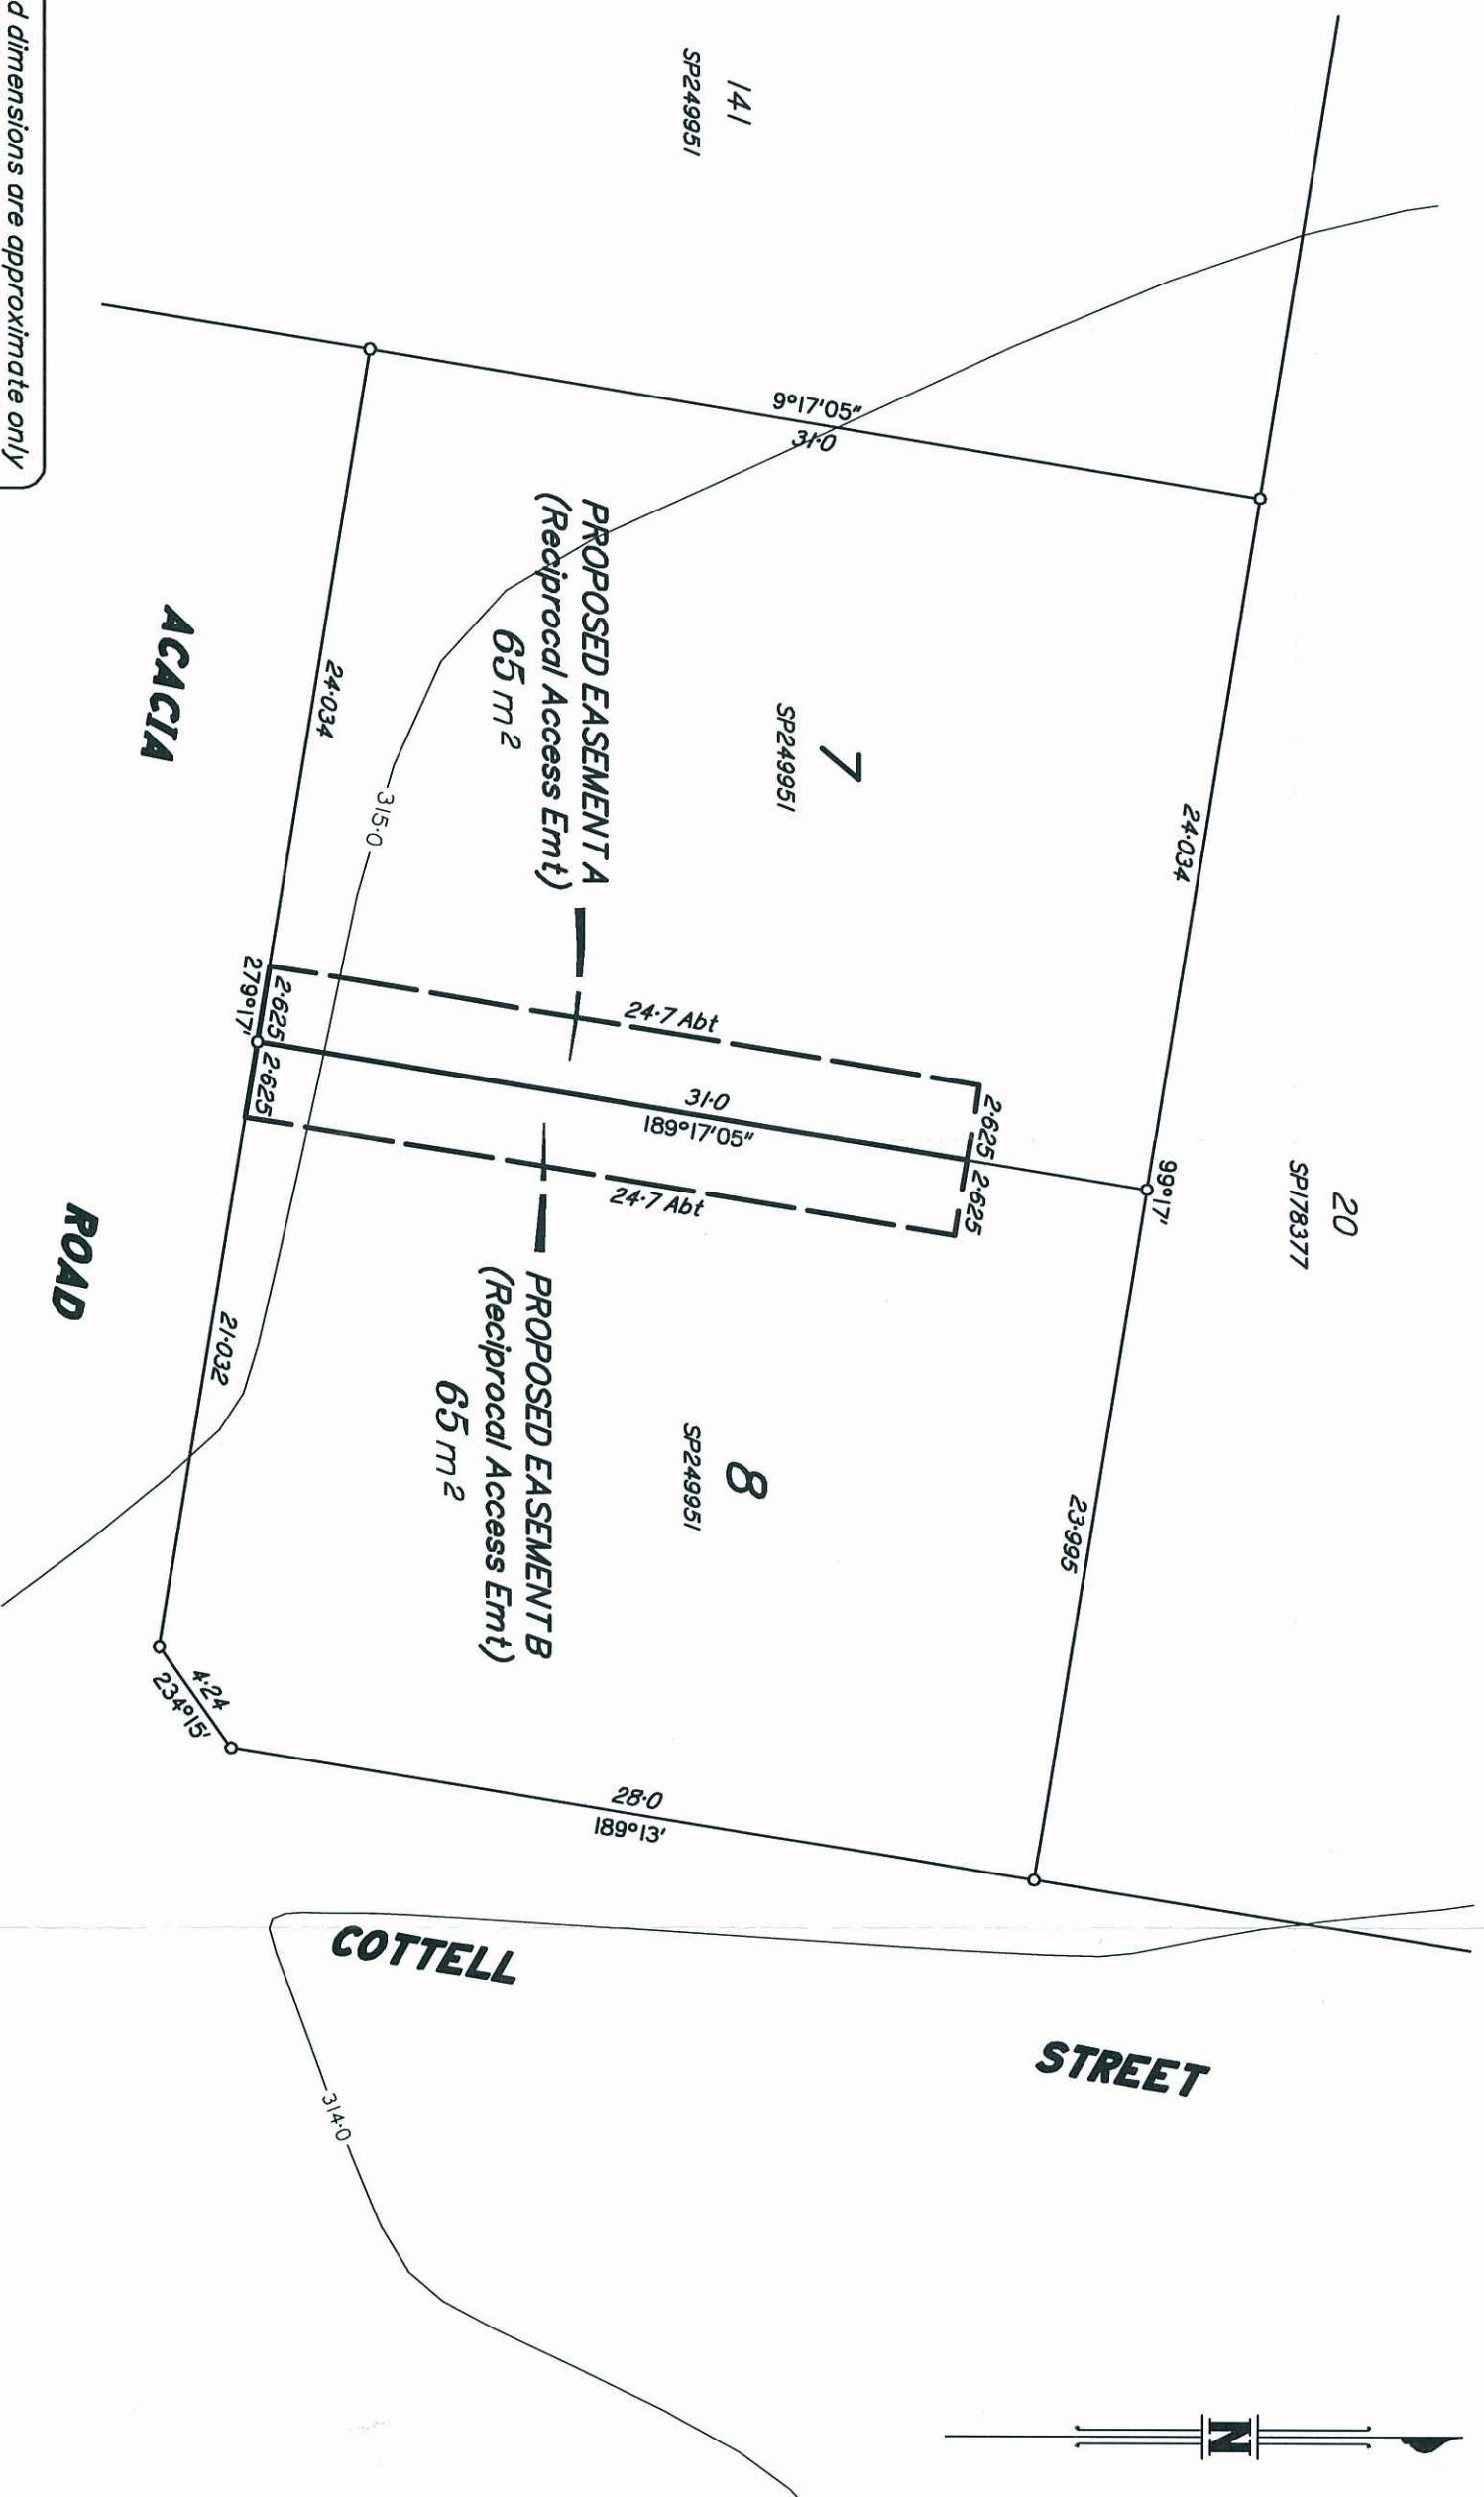

Areas and dimensions are approximate only and subject to final Survey and Council approval. Contours are Roma Council DCDB derived.

PLANS AND DOCUMENTS
referred to in the PDA APPROVAL

24 JUL 2013

MEDQ

MURRAY & ASSOCIATES
(QID.) PTY. LTD.
CONSULTING SURVEYORS & TOWN PLANNERS
ACN 076 643 164
ESTABLISHED 1946

LAND & ENGINEERING SURVEYORS, PLANNERS
NAMBOUR: Currie St. Ph. (07) 5441 2188 CMPIE: Reef St. Ph. (07) 5482 1484
CABOOLTURE: King St. Ph. (07) 5495 1478
ROMA: Lewis St. Ph. (07) 4622 1666
EMERALD: Opel St. Ph. (07) 4987 5363 Mobile: 0428 875363
CHINGILLA: Heeney St. Ph. (07) 4662 8100
WWW.MURRAYSURV.COM

CADASTRAL SURVEYOR

PLAN OF

**Proposed Reciprocal Easements
in Lots 7 & 8 on SP249951**

PARISH: **MAROOCCHY** COUNTY: **Waldergrave**

CLIENT **Horizon Housing
Solutions Ltd**

LOCALITY: ROMA MAP REF: 8644-14341

DATE: 4/07/13 LEVEL: ASSUMED

FILE: 52286 (Proposed)_HHS.dwg

DRAWN: LM CHECKED: EH FB: - POR: -

SCALE: 1:250 JOB No: 52286