



Row	Description	By	Date
1	ILDA SUBMISSION	SD	18.06.09
2	FOR INFORMATION	SD	05.11.09
3	FOR INFORMATION	SD	12.11.09
4	ILDA RESUBMISSION	SD	27.11.09
5	FOR INFORMATION	SD	01.02.10
6	FOR INFORMATION	SD	19.02.10
7	FOR INFORMATION	SD	18.03.10
8	ISSUED FOR BPP SUBMIT	SD	27.04.10
9	EXTENDED TERRACES REMOVED	SD	28.04.10
10	14 COST PLAN UPDATE	SD	30.04.10

LEGEND

PS - PRIVACY SCREEN

SH - SUNHOOD

RRC - RIVERSTONE ROOF COVER

PLT - PLANTER

TRC - TERRACE


HPS - HORIZONTAL PRIVACY SCREENING
TO EXTENDED TERRACES BELOW

GAD - GLAZED ALFRESCO DINING

3B - THREE BEDROOM APARTMENT

2B - TWO BEDROOM APARTMENT

1B - ONE BEDROOM APARTMENT

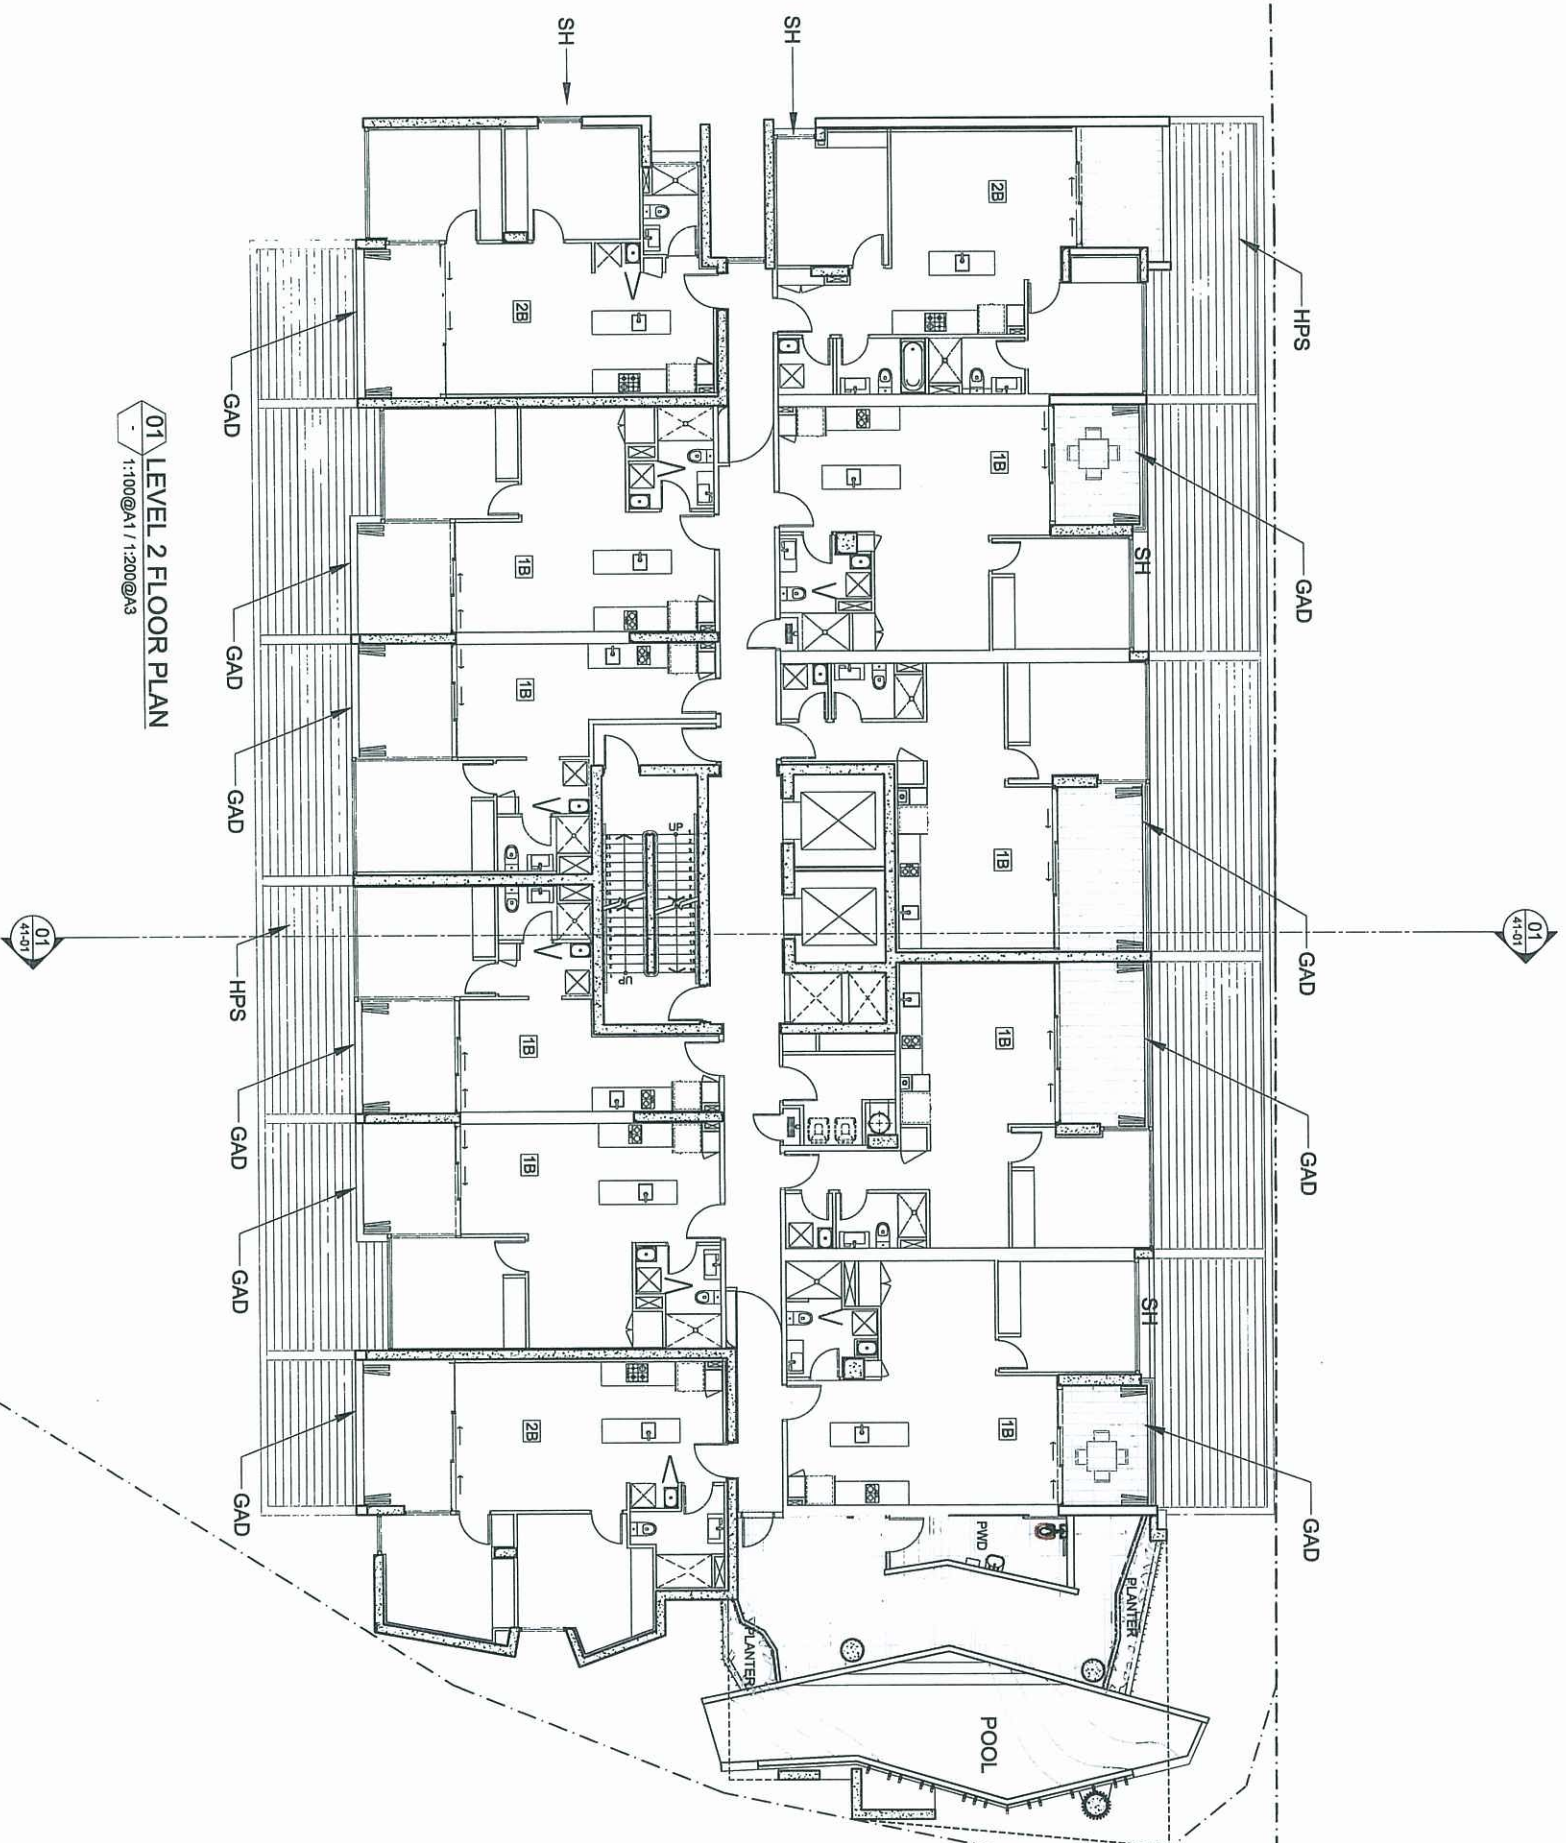

PLANS AND DOCUMENTS referred to in the ULDA APPROVAL dated 16 / 6 / 10

Cox Rayner

Level 2, 2 Edward St, Brisbane QLD 4000 Australia
Tel: 617 3210 0844 Fax: 617 3210 0541
Email: info@brisbane.cox.com.au
The Cox Group Pty Ltd ACN 002 535 091

COX

Architecture Planning Urban design Interior design Health facility design

JOINT VENTURE
PARTNERS

DeVire
LIMITED
LEIGHTON PROPERTIES

Client

Project
HAMILTON HARBOUR
KINGSFORD SMITH DRIVE
HAMILTON

Drawing Title
HAMILTON HARBOUR 3
LEVEL 2 FLOOR PLAN

Document Control Status:

DA ISSUE

NOT FOR CONSTRUCTION

Original

AS SHOWN

North

Key Plan:



CAD File No: A-H3-21-03

Draw

Date: May 10

Co-

Date:






Proj.

	Date

A-H3-21-03

10

- LEGEND
- PS - PRIVACY SCREEN
 - SH - SUNHOOD
 - RRC - RIVERSTONE ROOF COVER
 - PLT - PLANTER
 - TRC - TERRACE
 - HPS - HORIZONTAL PRIVACY SCREENING TO EXTENDED TERRACES BELOW
 - GAD - GLAZED ALFRESCO DINING
 - 3B - THREE BEDROOM APARTMENT
 - 2B - TWO BEDROOM APARTMENT
 - 1B - ONE BEDROOM APARTMENT

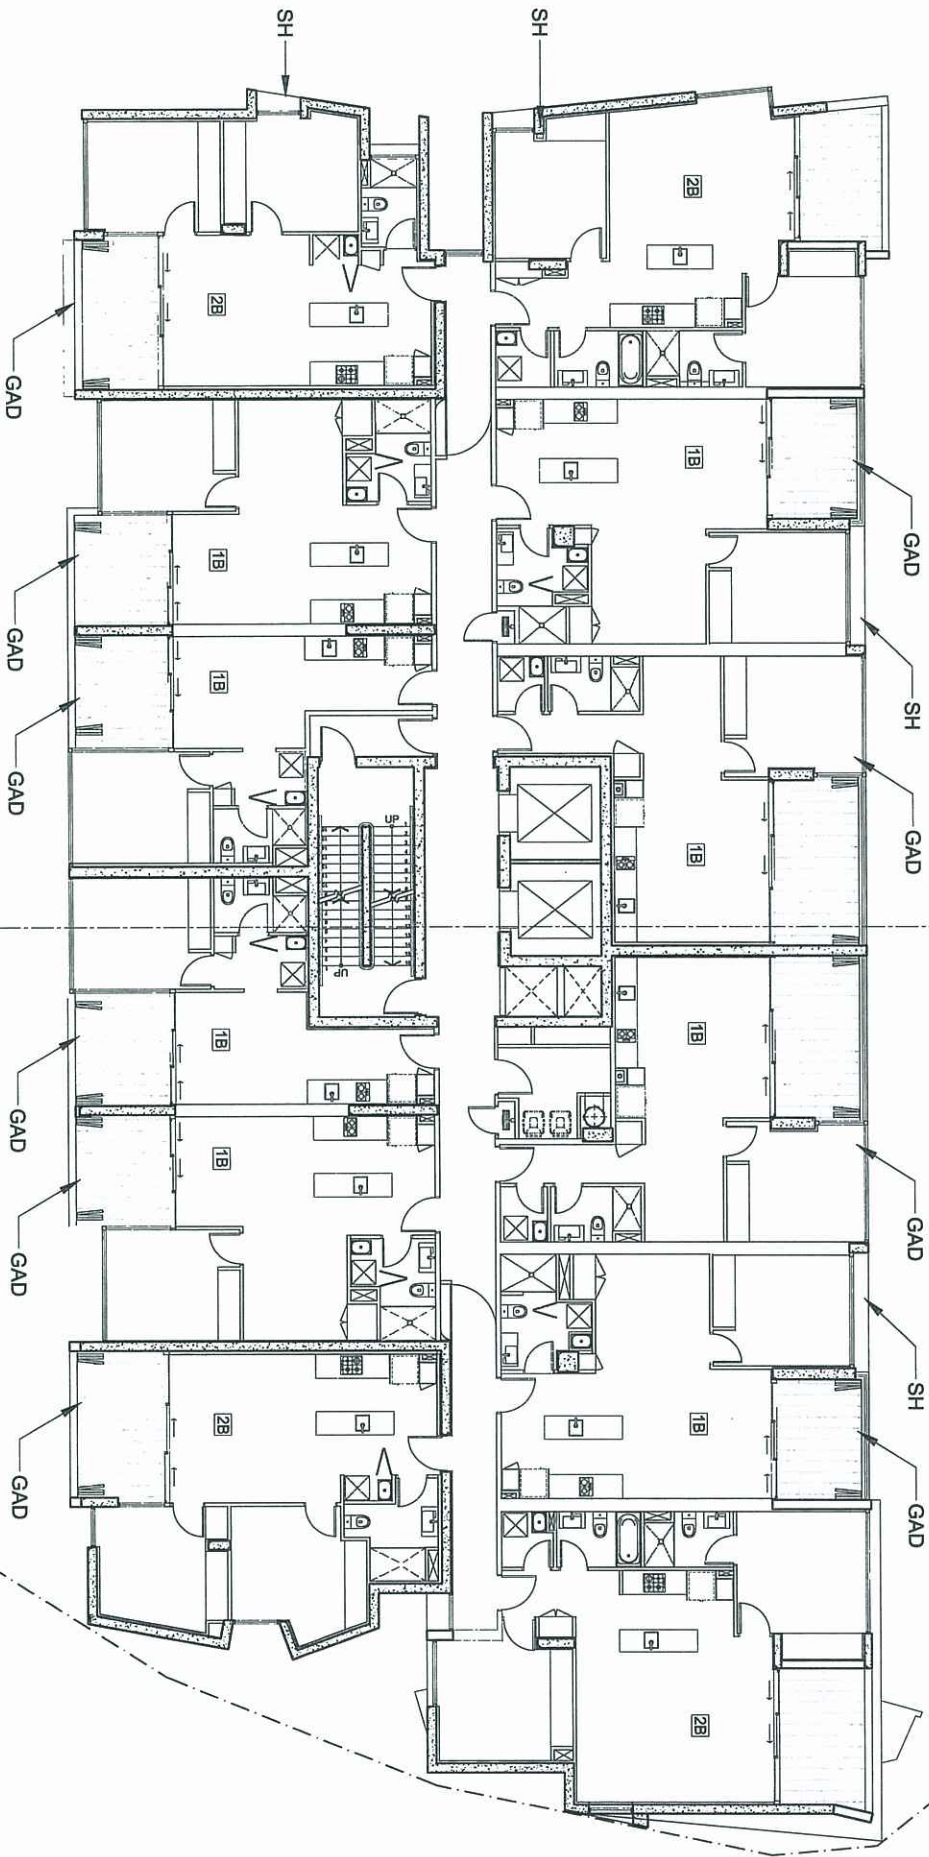

01 LEVEL 4 FLOOR PLAN
1:100@A1 / 1:200@A3

PLANS AND DOCUMENTS
referred to in the ULDA
APPROVAL dated 16/6/10

COPYRIGHT THE COX GROUP PTY LTD 2003		
ANY FORM OF REPRODUCTION OF THIS DRAWING IN FULL OR IN PART WITHOUT THE WRITTEN PERMISSION OF THE COX GROUP PTY LTD CONSTITUTES AN INFRINGEMENT OF COPYRIGHT		
Rev	Description	Date
1	ULDA SUBMISSION	SD 18.08.09
2	FOR INFORMATION	SD 05.11.09
3	FOR INFORMATION	SD 12.11.09
4	ULDA RE-SUBMISSION	SD 27.11.09
5	FOR INFORMATION	SD 01.02.10
6	FOR INFORMATION	SD 19.02.10
7	FOR INFORMATION	SD 18.03.10
8	ISSUED FOR BPP SURVEY	SD 16.04.10
9	GLAZING POSITION REVISED	SD 27.04.10
10	H3 COST PLAN UPDATE	SD 30.04.10

Cox Regener
Level 2, 2 Edward St, Brisbane QLD 4000 Australia
Tel: 617 2310 0544 Fax: 617 2310 0541
Email: info@coxregener.com.au
The Cox Group Pty Ltd ACN 002 535 891

COX

Architectural Planning Urban design Interior design Health facility design

JOINT VENTURE PARTNERS

Devine LIMITED LEGHORN PROPERTIES

Client

Project
HAMILTON HARBOUR
KINGSFORD SMITH DRIVE
HAMILTON

Drawing Title
HAMILTON HARBOUR 3
LEVEL 4 FLOOR PLAN

Document Control Status:
DA ISSUE
NOT FOR CONSTRUCTION

Original Scale as A1:
AS SHOWN

North: Key Plan:

CAD File No: A-H3-21-05

Drawn: SD	Date: May 10
Co-ordinated: SD	Date:
Proj. Architect: SD	Date:
Proj. Director: BG	Date:
Scale: A1S	Project No: 408035
Drawing Number: A-H3-21-05	Revision: 10



LEGEND

PS - PRIVACY SCREEN
SH - SUNHOOD
RRC - RIVERSTONE ROOF COVER
PLT - PLANTER
TRC - TERRACE
HPS - HORIZONTAL PRIVACY SCREENING
TO EXTENDED TERRACES BELOW

GAD - GLAZED ALFRESCO DINING

3B - THREE BEDROOM APARTMENT
2B - TWO BEDROOM APARTMENT
1B - ONE BEDROOM APARTMENT

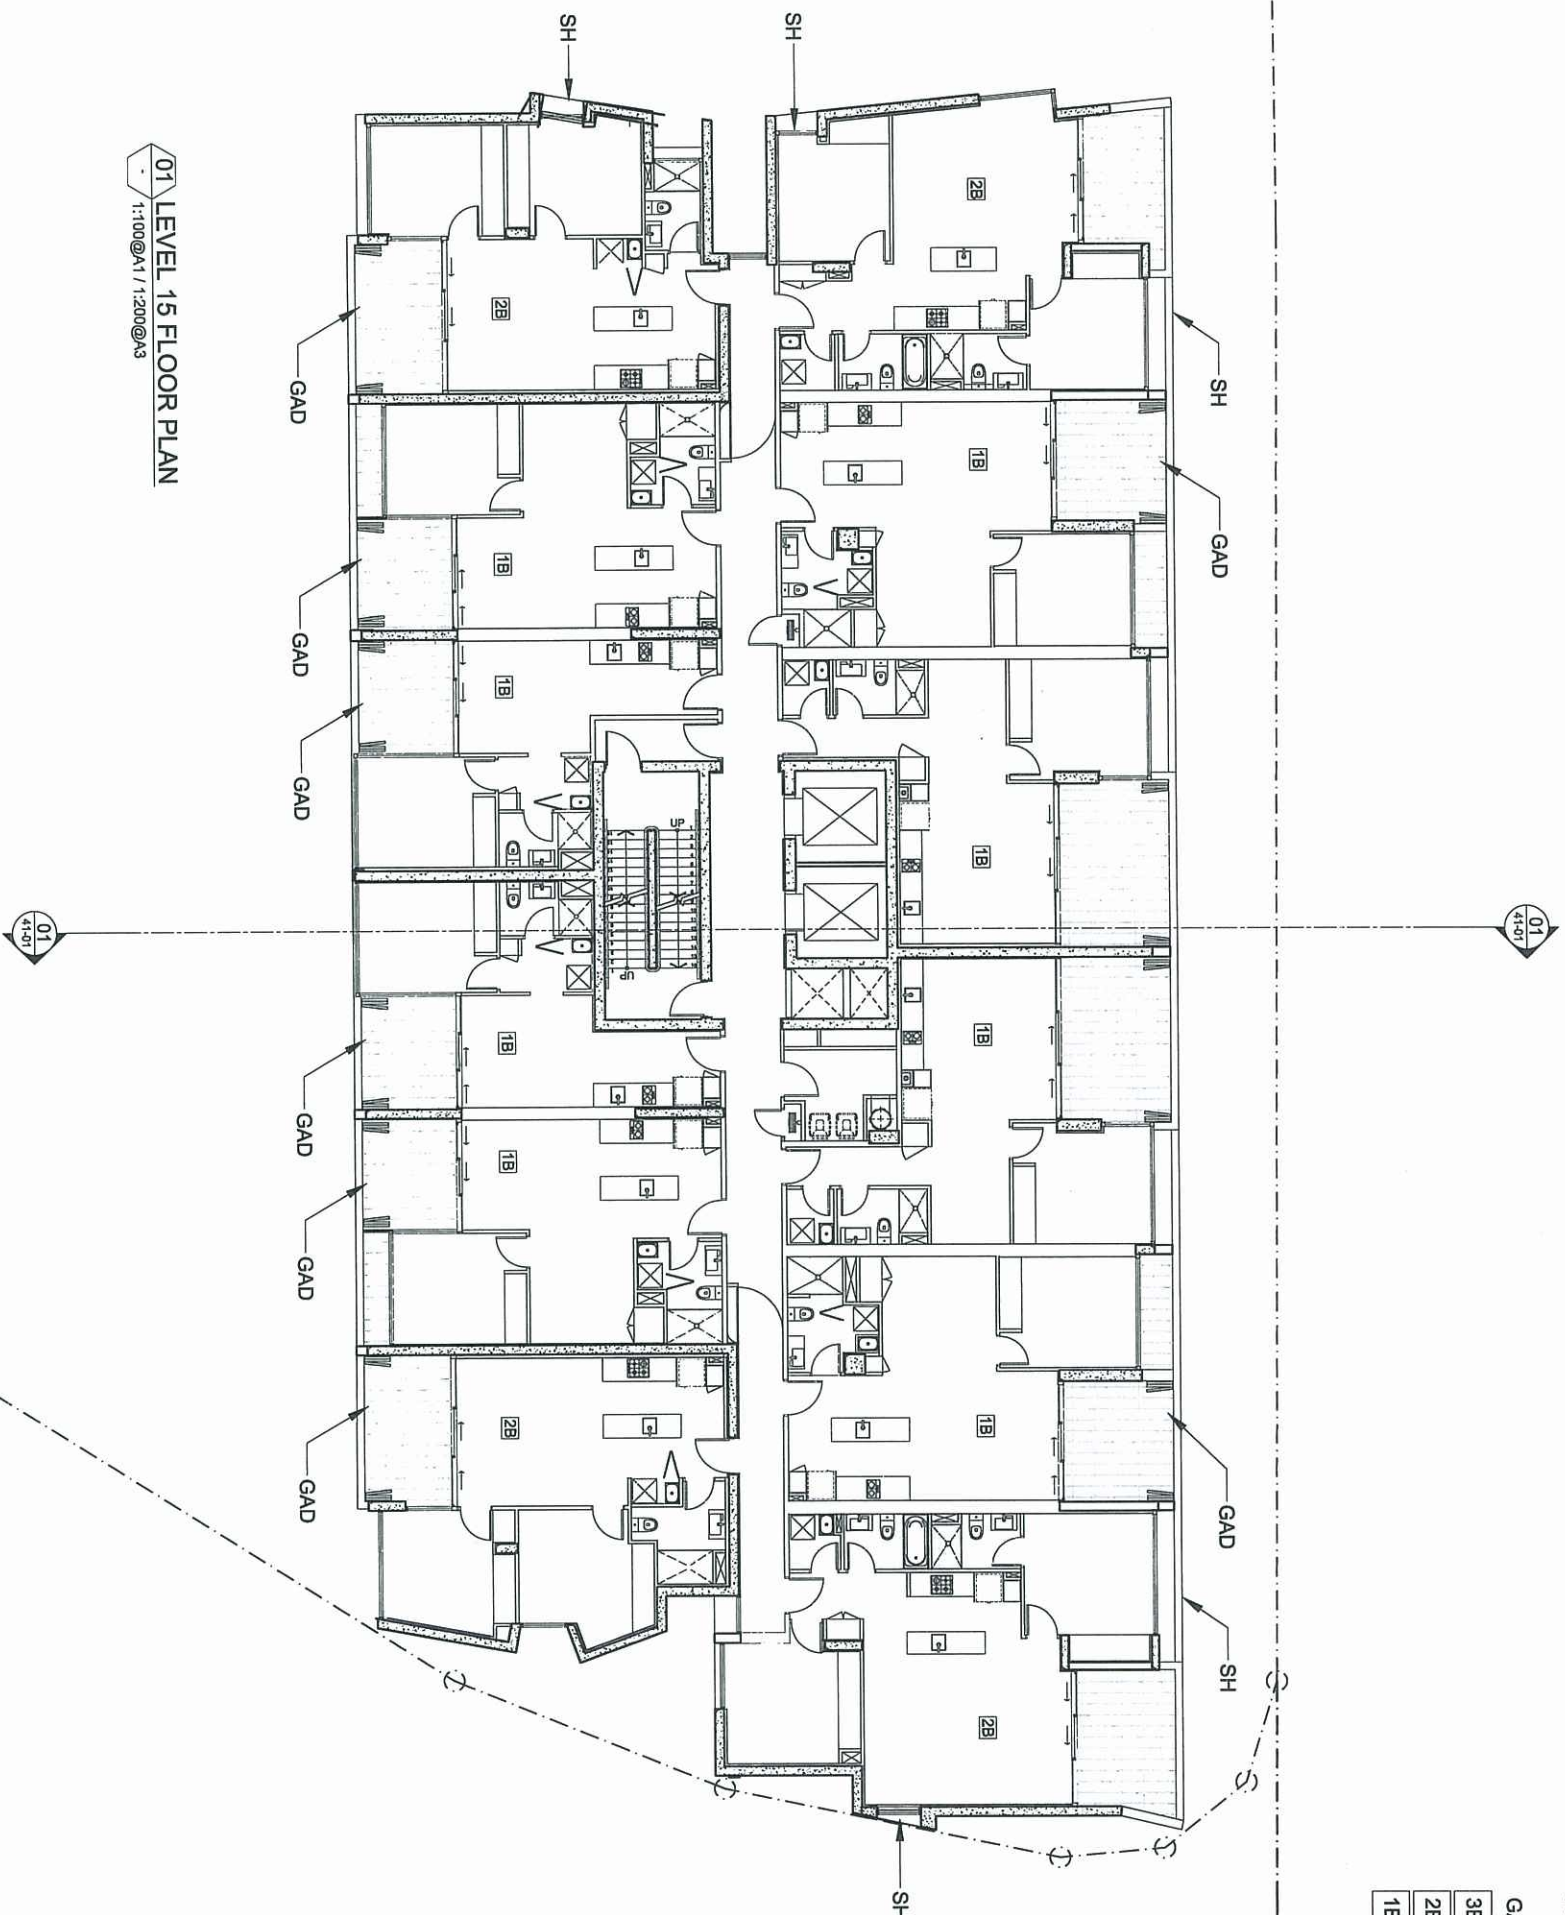

01 LEVEL 15 FLOOR PLAN
1:100@A1 / 1:200@A3

PLANS AND DOCUMENTS
referred to in the ULDA
APPROVAL dated 16/6/10

Cox Rayner
Level 2, 2 Edward St, Brisbane QLD 4000 Australia
Tel: 617 3210 0044 Fax: 617 3210 0541
Email: info@brisbane.cox.com.au
The Cox Group Pty Ltd ACN 002 535 601

Architectural Planning Urban design Interior design Health facility design

JOINT VENTURE
PARTNERS

Devin[®]
LIMITED

LEIGHON PROPERTIES



Project
HAMILTON HARBOUR
KINGSFORD SMITH DRIVE
HAMILTON

Drawing Title
HAMILTON HARBOUR 3
LEVEL 15 FLOOR PLAN

DA ISSUE
NOT FOR CONSTRUCTION

Original Scale at A1:
AS SHOWN

North:	Key Plan:
--------	-----------



CAD File No: A-H3-21-11

Drawn: SD	Date: May 10
-----------	--------------

Co-ordinated:	SD	Date:
---------------	----	-------


Proj. Architect	SD	Unit:
-----------------	----	-------

Project Number: B6	Project Name:
---------------------------	---------------

AS	408035
----	--------

A-H3-21-11 07

- LEGEND
- PS - PRIVACY SCREEN
SH - SUNHOOD
RRC - RIVERSTONE ROOF COVER
PLT - PLANTER
TRC - TERRACE
HPS - HORIZONTAL PRIVACY SCREENING
TO EXTENDED TERRACES BELOW
GAD - GLAZED ALFRESCO DINING
- 3B - THREE BEDROOM APARTMENT
2B - TWO BEDROOM APARTMENT
1B - ONE BEDROOM APARTMENT

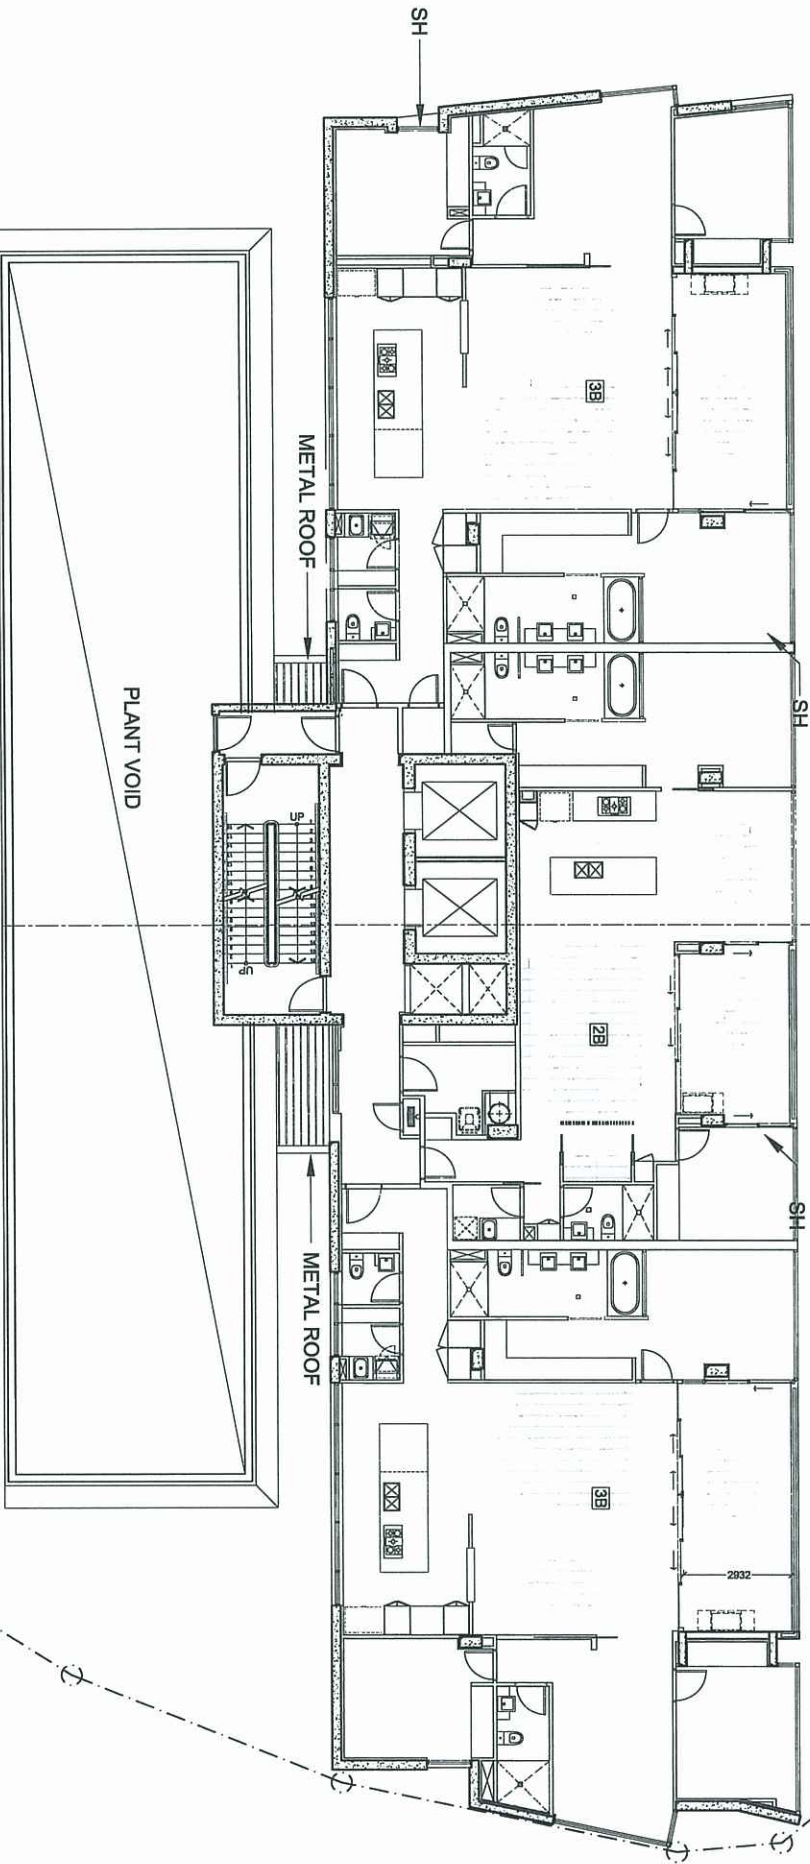

01 LEVEL 17 FLOOR PLAN
1:100@A1 / 1:200@A3

PLANS AND DOCUMENTS
referred to in the ULDA
APPROVAL dated 16/6/16

Rev	Description	By	Date
1	ULDA SUBMISSION	SD	18.08.09
2	FOR INFORMATION	SD	12.11.09
3	ULDA RE-SUBMISSION	SD	27.11.09
4	FOR INFORMATION	SD	01.02.10
5	FOR INFORMATION	SD	19.02.10
6	FOR INFORMATION	SD	18.03.10
7	ISSUED FOR BFP SURVEY	SD	27.04.10
8	HAS COST PLAN UPDATE	SD	30.04.10

Cox Rayner
Level 2, 2 Edward St, Brisbane QLD 4000 Australia

COX
Architecture Planning Urban design Interior design Health facility design

JOINT VENTURE PARTNERS
Devine
LIMITED
LEIGHTON PROPERTIES

Client
HAMILTON HARBOUR
KINGSFORD SMITH DRIVE
HAMILTON

Drawing Title
HAMILTON HARBOUR 3
LEVEL 17 FLOOR PLAN

Document Control Status:
DA ISSUE
NOT FOR CONSTRUCTION

Original Scale as A1:
AS SHOWN

North:
Key Plan:

CAD File No:	AKS21-13	Date:	May 10
Drawn:	SD	Date:	
Co-ordinated:	SD	Date:	
Proj. Architect:	SD	Date:	
Proj. Director:	BG	Date:	
Scale:	AS	Project No:	408035
Drawing Number:	A-H3-21-13	Revision:	8


[illegible]

LEGEND

PS - PRIVACY SCREEN
SH - SUNHOOD
RRC - RIVERSTONE ROOF COVER
PLT - PLANTER
TRC - TERRACE
HPS - HORIZONTAL PRIVACY SCREENING
TO EXTENDED TERRACES BELOW

GAD - GLAZED ALFRESCO DINING

3B - THREE BEDROOM APARTMENT
2B - TWO BEDROOM APARTMENT
1B - ONE BEDROOM APARTMENT

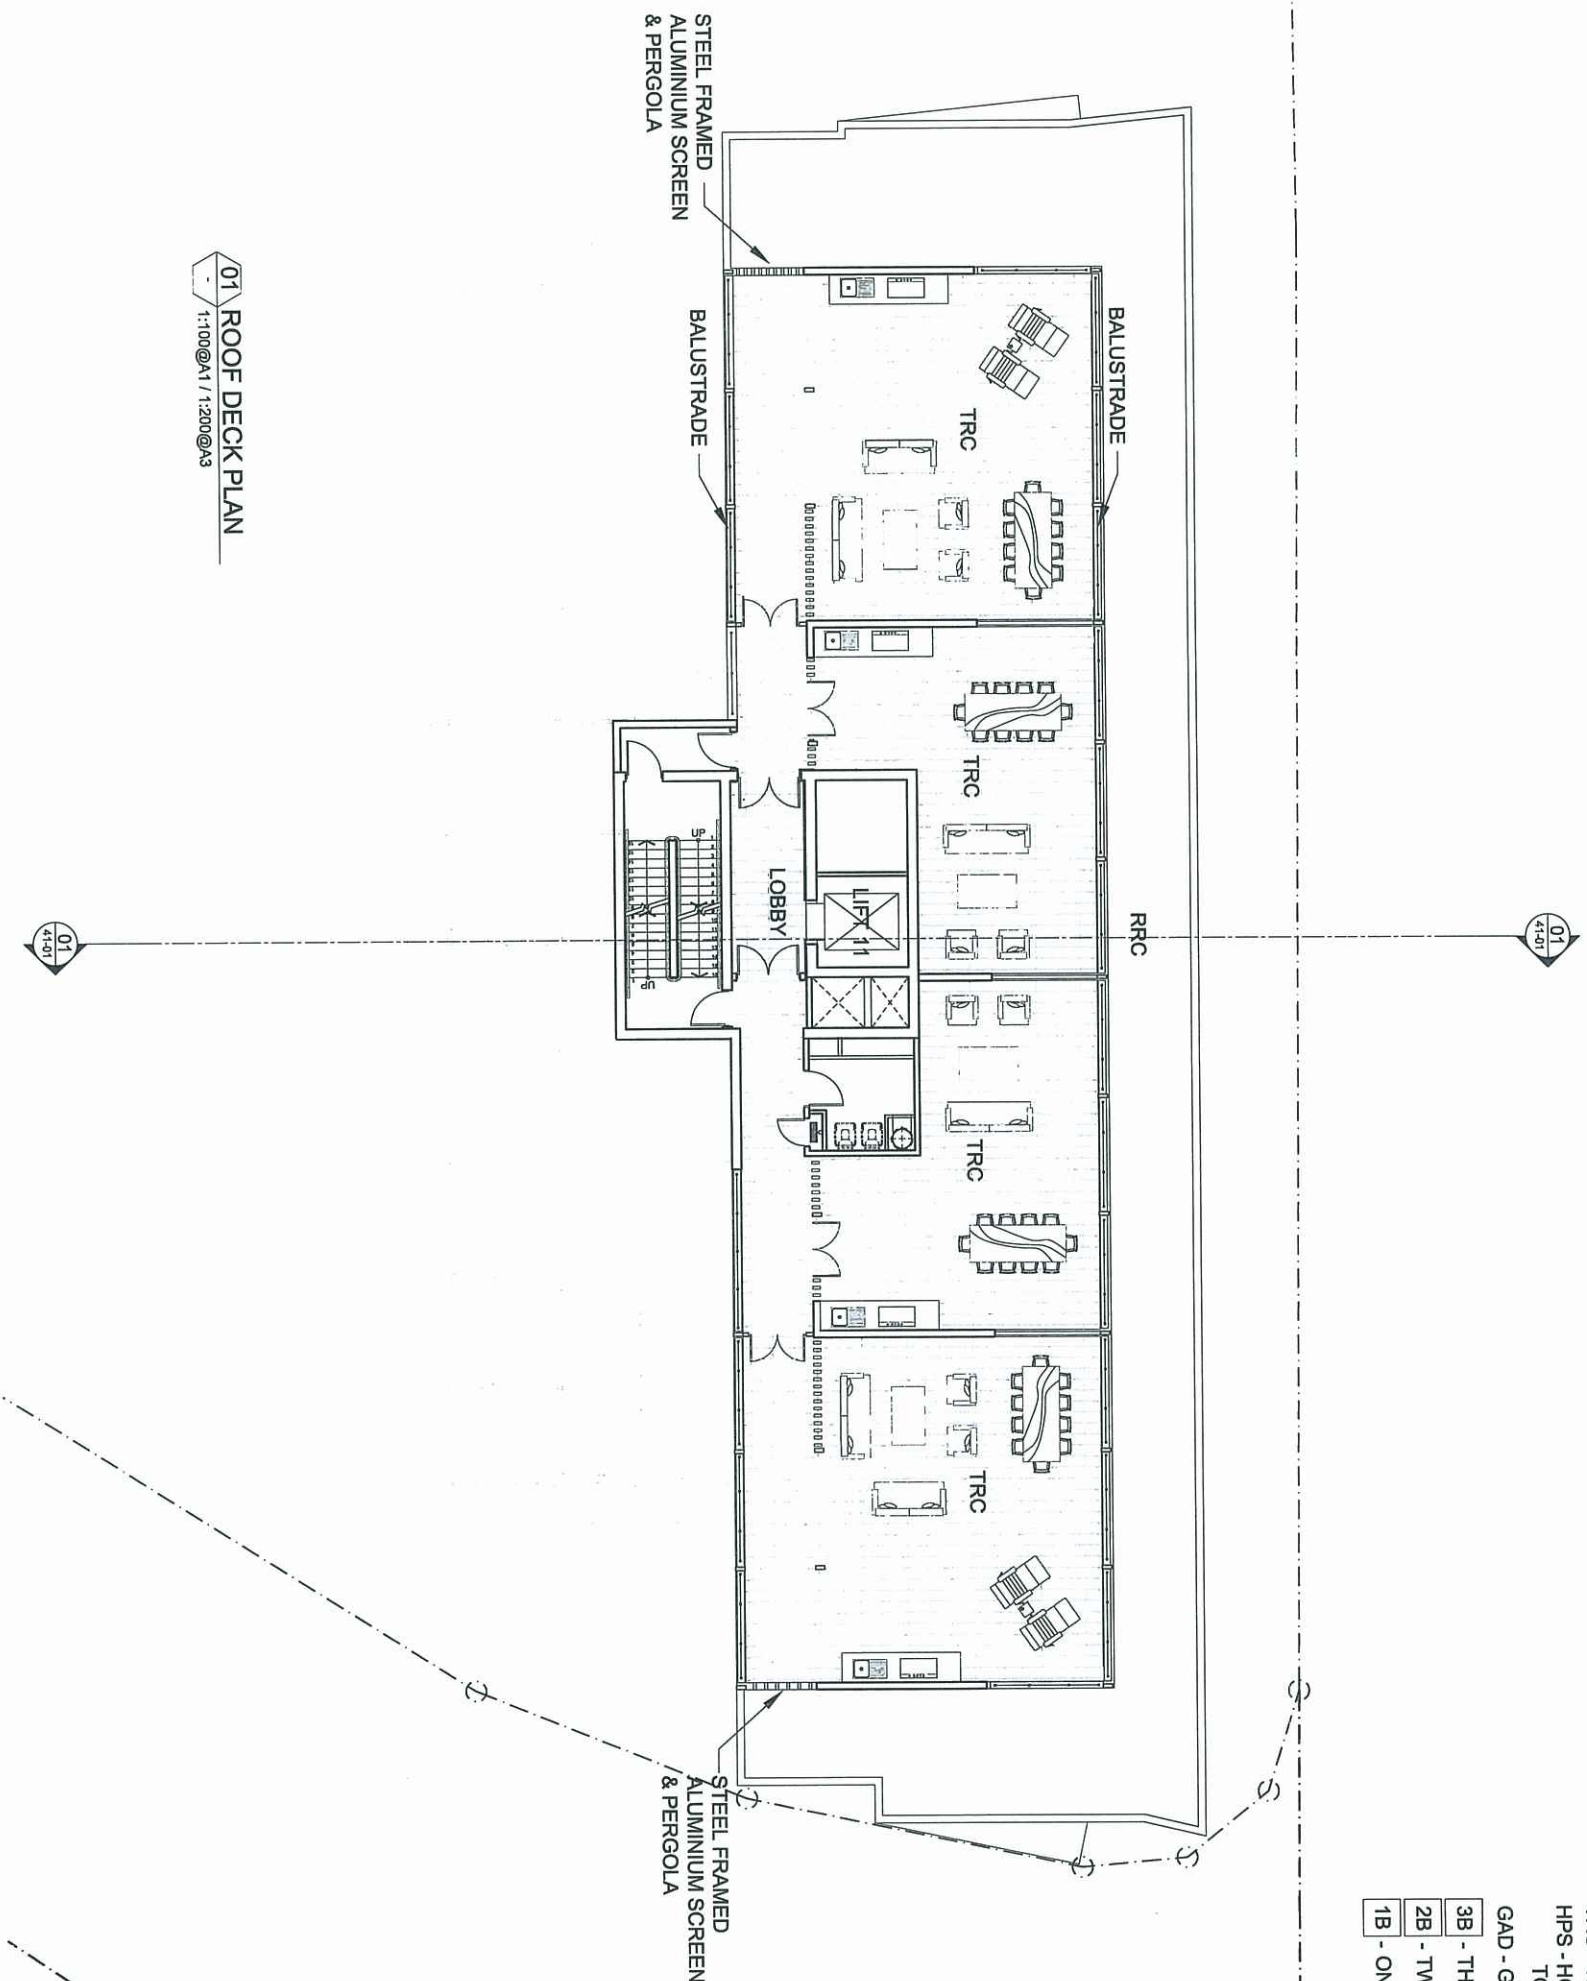

PLANS AND DOCUMENTS
referred to in the ULDA
APPROVAL dated 16 / 6 /10

Cox Rayner

Level 2, 2 Edward St, Brisbane QLD 4000 Australia
Tel: 617 3210 0844 Fax: 617 3210 0541
Email: info@brisbane.cox.com.au
The Cox Group Pty Ltd ACN 002 535 891

Architects Planning Urban design Interior design Health facility design


Leighton
 PARTNERS
Deville
 LIMITED
 LEIGHTON PROPERTY

Cite

Project
HAMILTON HARBOUR
KINGSFORD SMITH DRIVE
HAMILTON

Drawing Title
HAMILTON HARBOUR 3
ROOF DECK PLAN

Document Control Status

DA ISSUE
NOT FOR CONSTRUCTION

Original Scale at A1:

AS SHOWN

North:	Key Plan
--------	----------

CAD File No: AH3-21-15	
Drawing: SD	Date: May 10
Co-ordinator: SD	Date:
Proj. Architect: SD	Date:
Proj. Director: BG	Date:
Scale: AS	Project No: 408035
Drawing Number:	Revision:
AH3-21-15	6

