



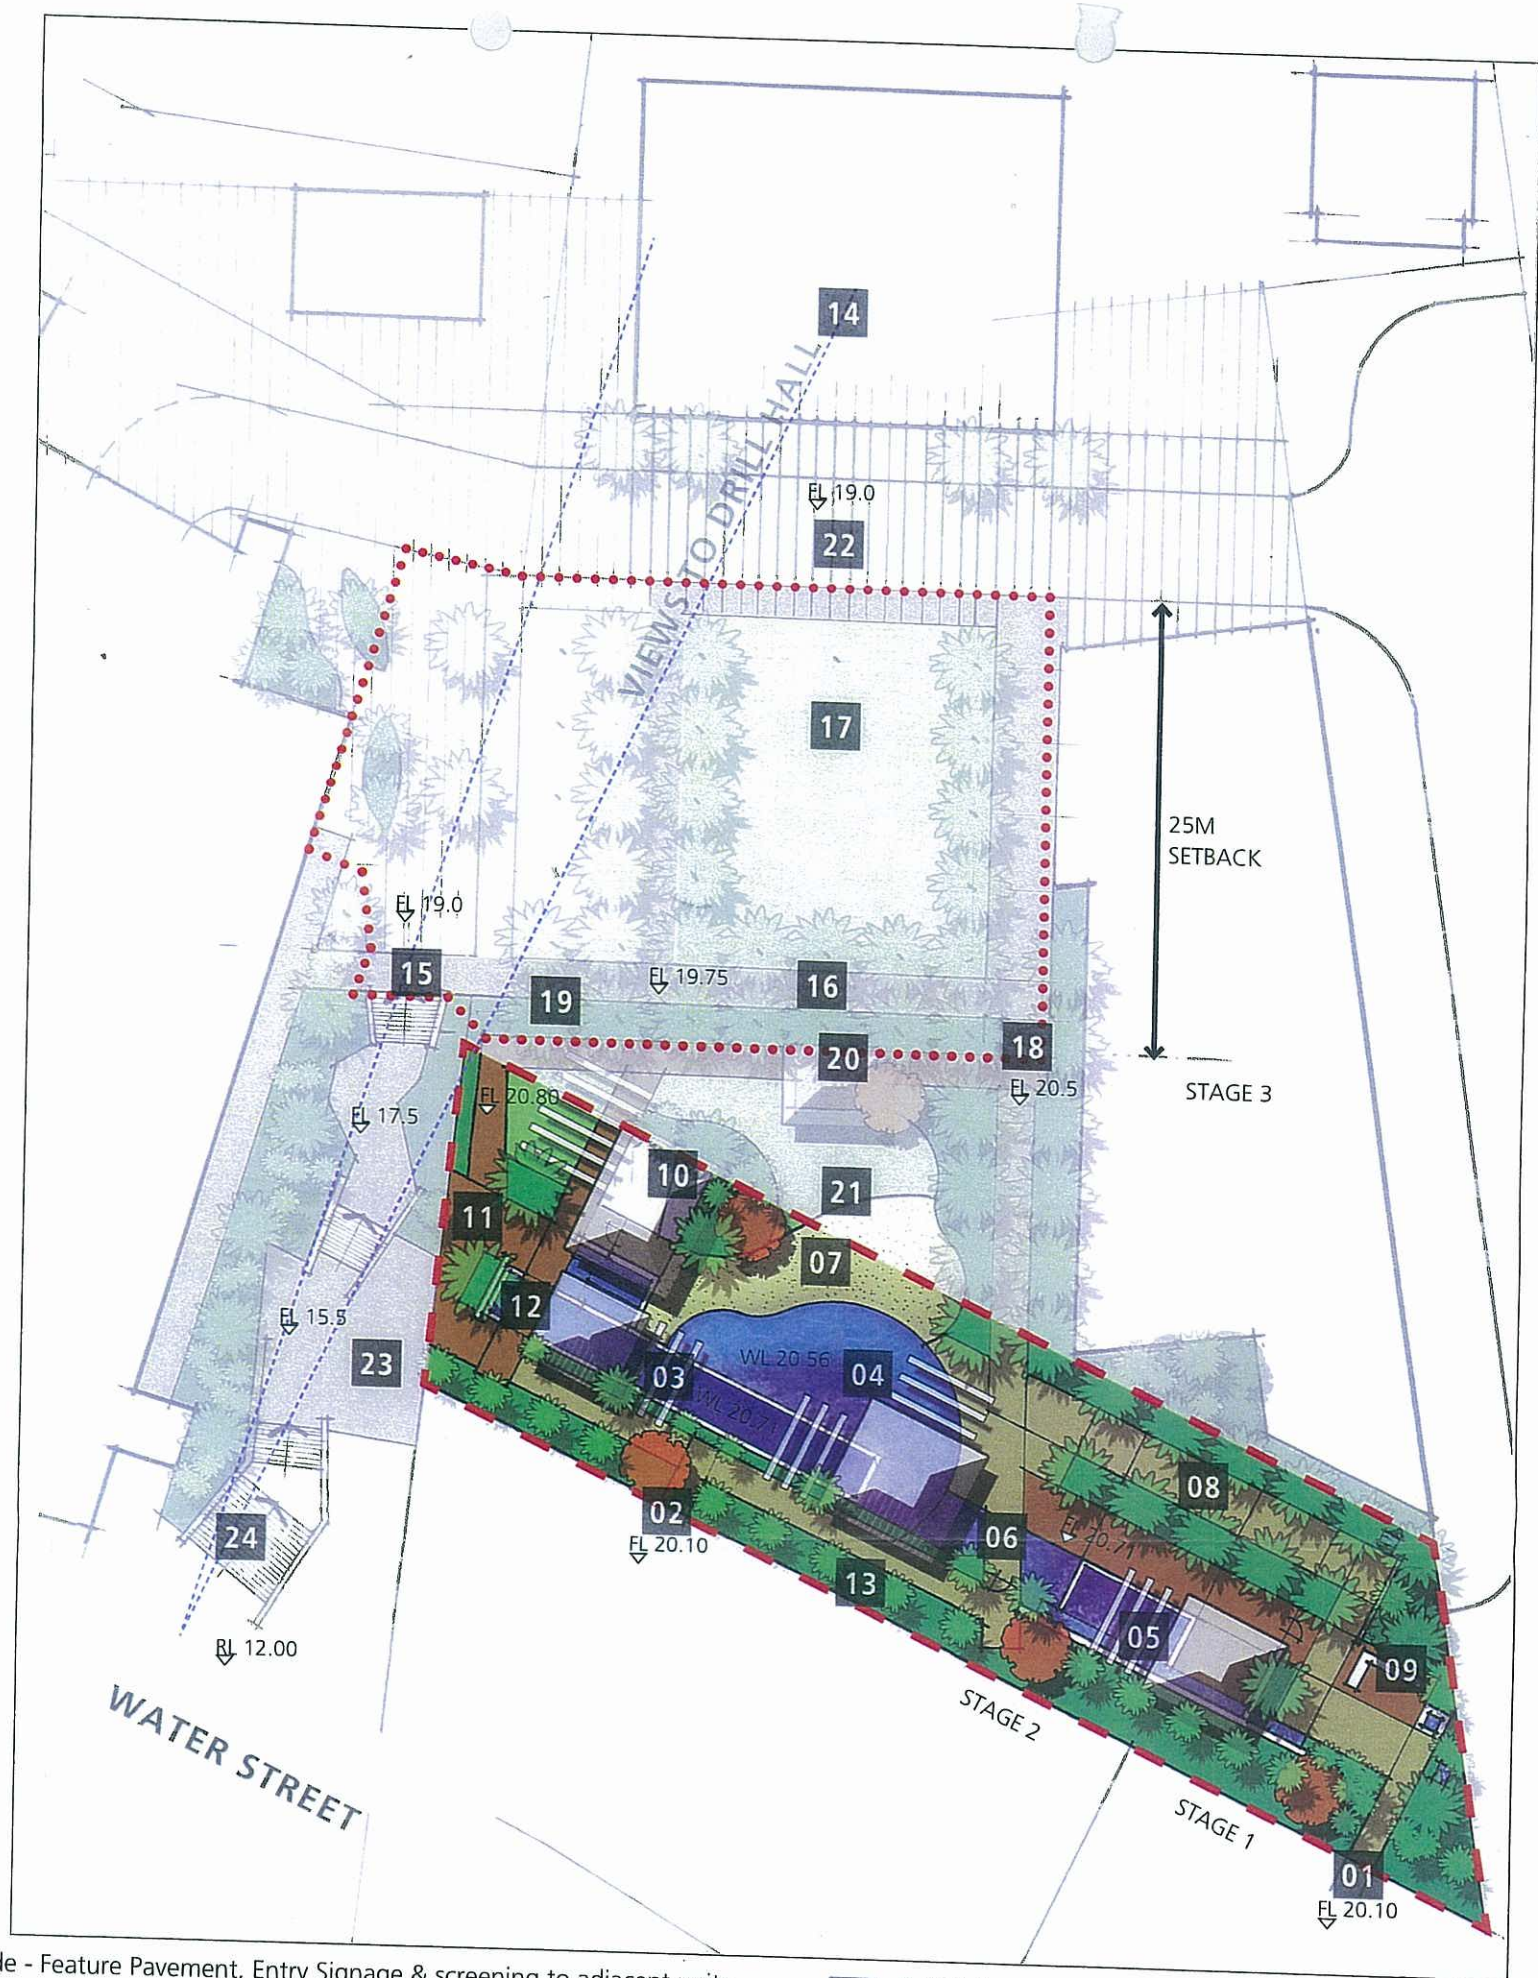

- 01 Stage 1 Entry Node - Feature Pavement, Entry Signage & screening to adjacent units.
- 02 Stage 2 Entry Node - Feature Pavement, Entry Signage & screening to adjacent units.
- 03 Lap Pool - 20m length with shade structures over.
- 04 Lagoon Pool with beach entry.
- 05 Plunge Pool with shade structures over.
- 06 Pedestrian walkway over water features.
- 07 Beach entry to Lagoon Pool.
- 08 Main pedestrian entry/egress pathway.
- 09 Seating node with water feature.
- 10 Toilet and outdoor shower structure.
- 11 Deck and lawn overlooks public stair.
- 12 Timber decking pathway over lap pool & water feature.
- 13 Buffer landscape between apartment balconies and circulation.

- 14 Drill Hall.
- 15 Connection node - public stair to public lawn.
- 16 Pathway connection between public stair and Stage 3.
- 17 Public Lawn with Palm grid, referencing the geometry of the Drill Hall.
- 18 Connection node - gated entry to Residents' Area.
- 19 Shade structure and BBQ.
- 20 Shade Structure and seating. Incorporates pool fencing gate to pool area.
- 21 Residents' lawn.
- 22 Driveway through shared zone.
- 23 Kiosk Location.
- 24 Public stair from Water Street (indicative).

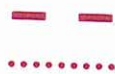

Stage 1 + 2 Zones





