

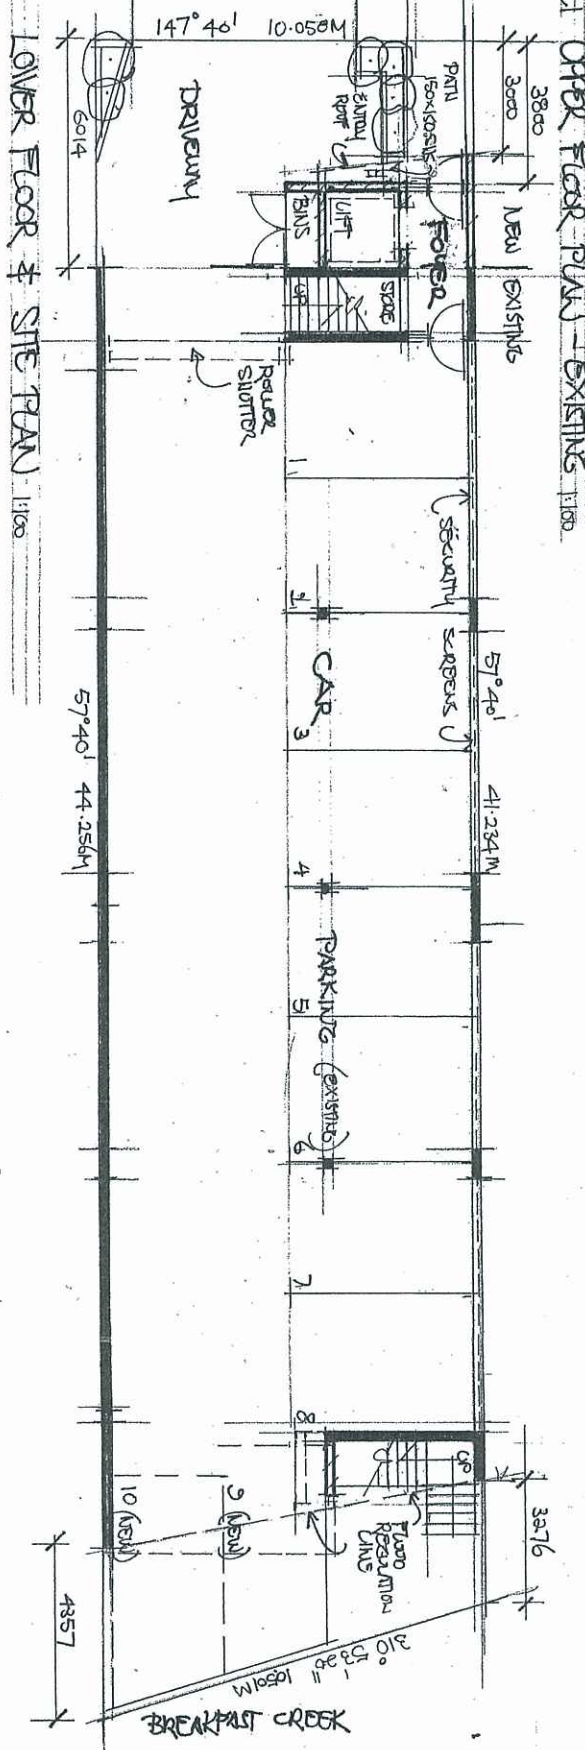
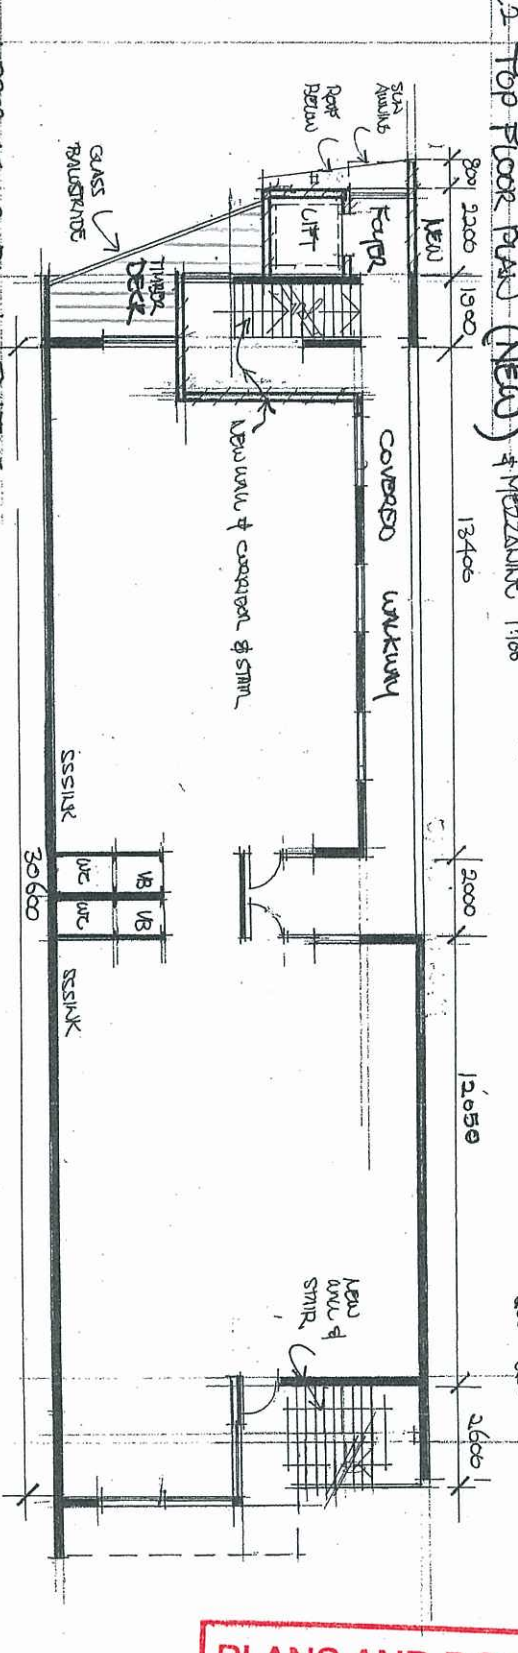


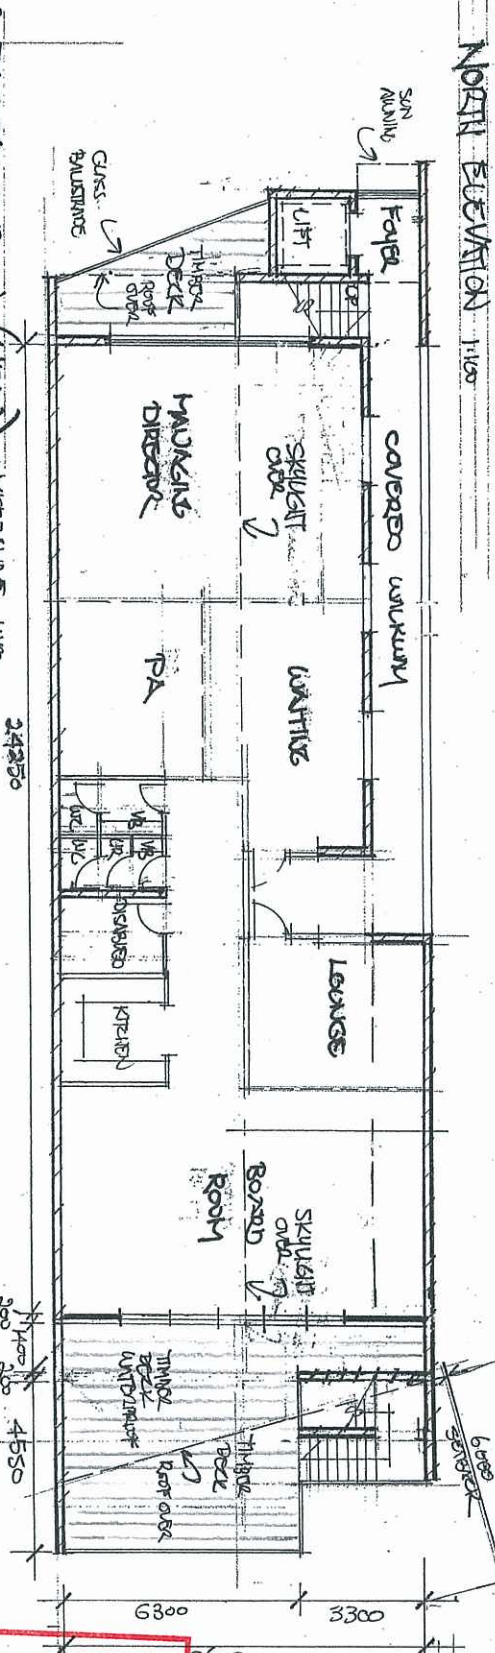

PLANS AND DOCUMENTS
referred to in the ULDA
APPROVAL dated 8/10/09

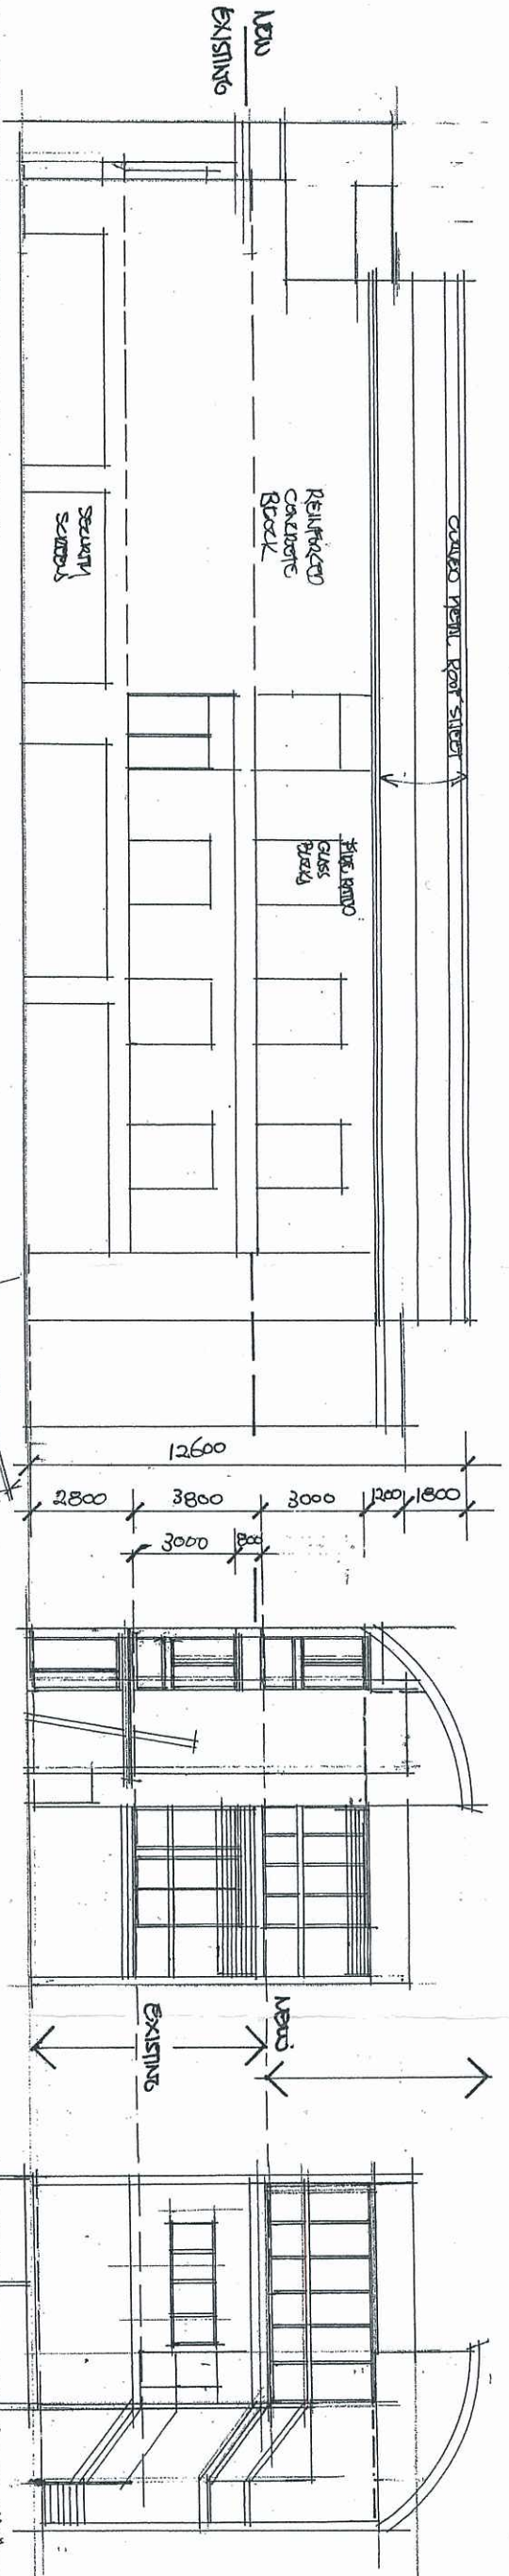