

MATERIAL LEGEND

1. METAL ROOF SHEETING & WALL CLADDING
COLORBOND SURFMIST

2. GENERAL WALL CLADDING
ALPOLIC CHARCOAL M7991

3. ROOF TERRACE SOFFIT CLADDING
TRESPA METEON SANTOS PALISANDER

4. GENERAL PAINT COLOUR
DULUX VIVID WHITE PN2E1

5. FEATURE WALL CLADDING 1
ALPOLIC CARDINAL RED MB281

6. ALUMINIUM POWDERCOATED AWNINGS
DULUX POWDERCOAT PEARL WHITE

7. ALUMINIUM POWDERCOATED SCREENS, WINDOW & BALUSTRADE FRAMES
DULUX POWDERCOAT SILVER PEARL KINETIC


8. ACCENT PAINT COLOUR 1
DULUX RED CLOWN P05H8

9. FEATURE WALL CLADDING 2
ALPOLIC CLAY BROWN MB022

10. FEATURE WALL CLADDING 3
ALPOLIC VERMILION MB117

11. ACCENT PAINT COLOUR 2
DULUX MALAY GREY PG2C6

12. ACCENT PAINT COLOUR 3
DULUX SELF-DESTRUCT P14D3

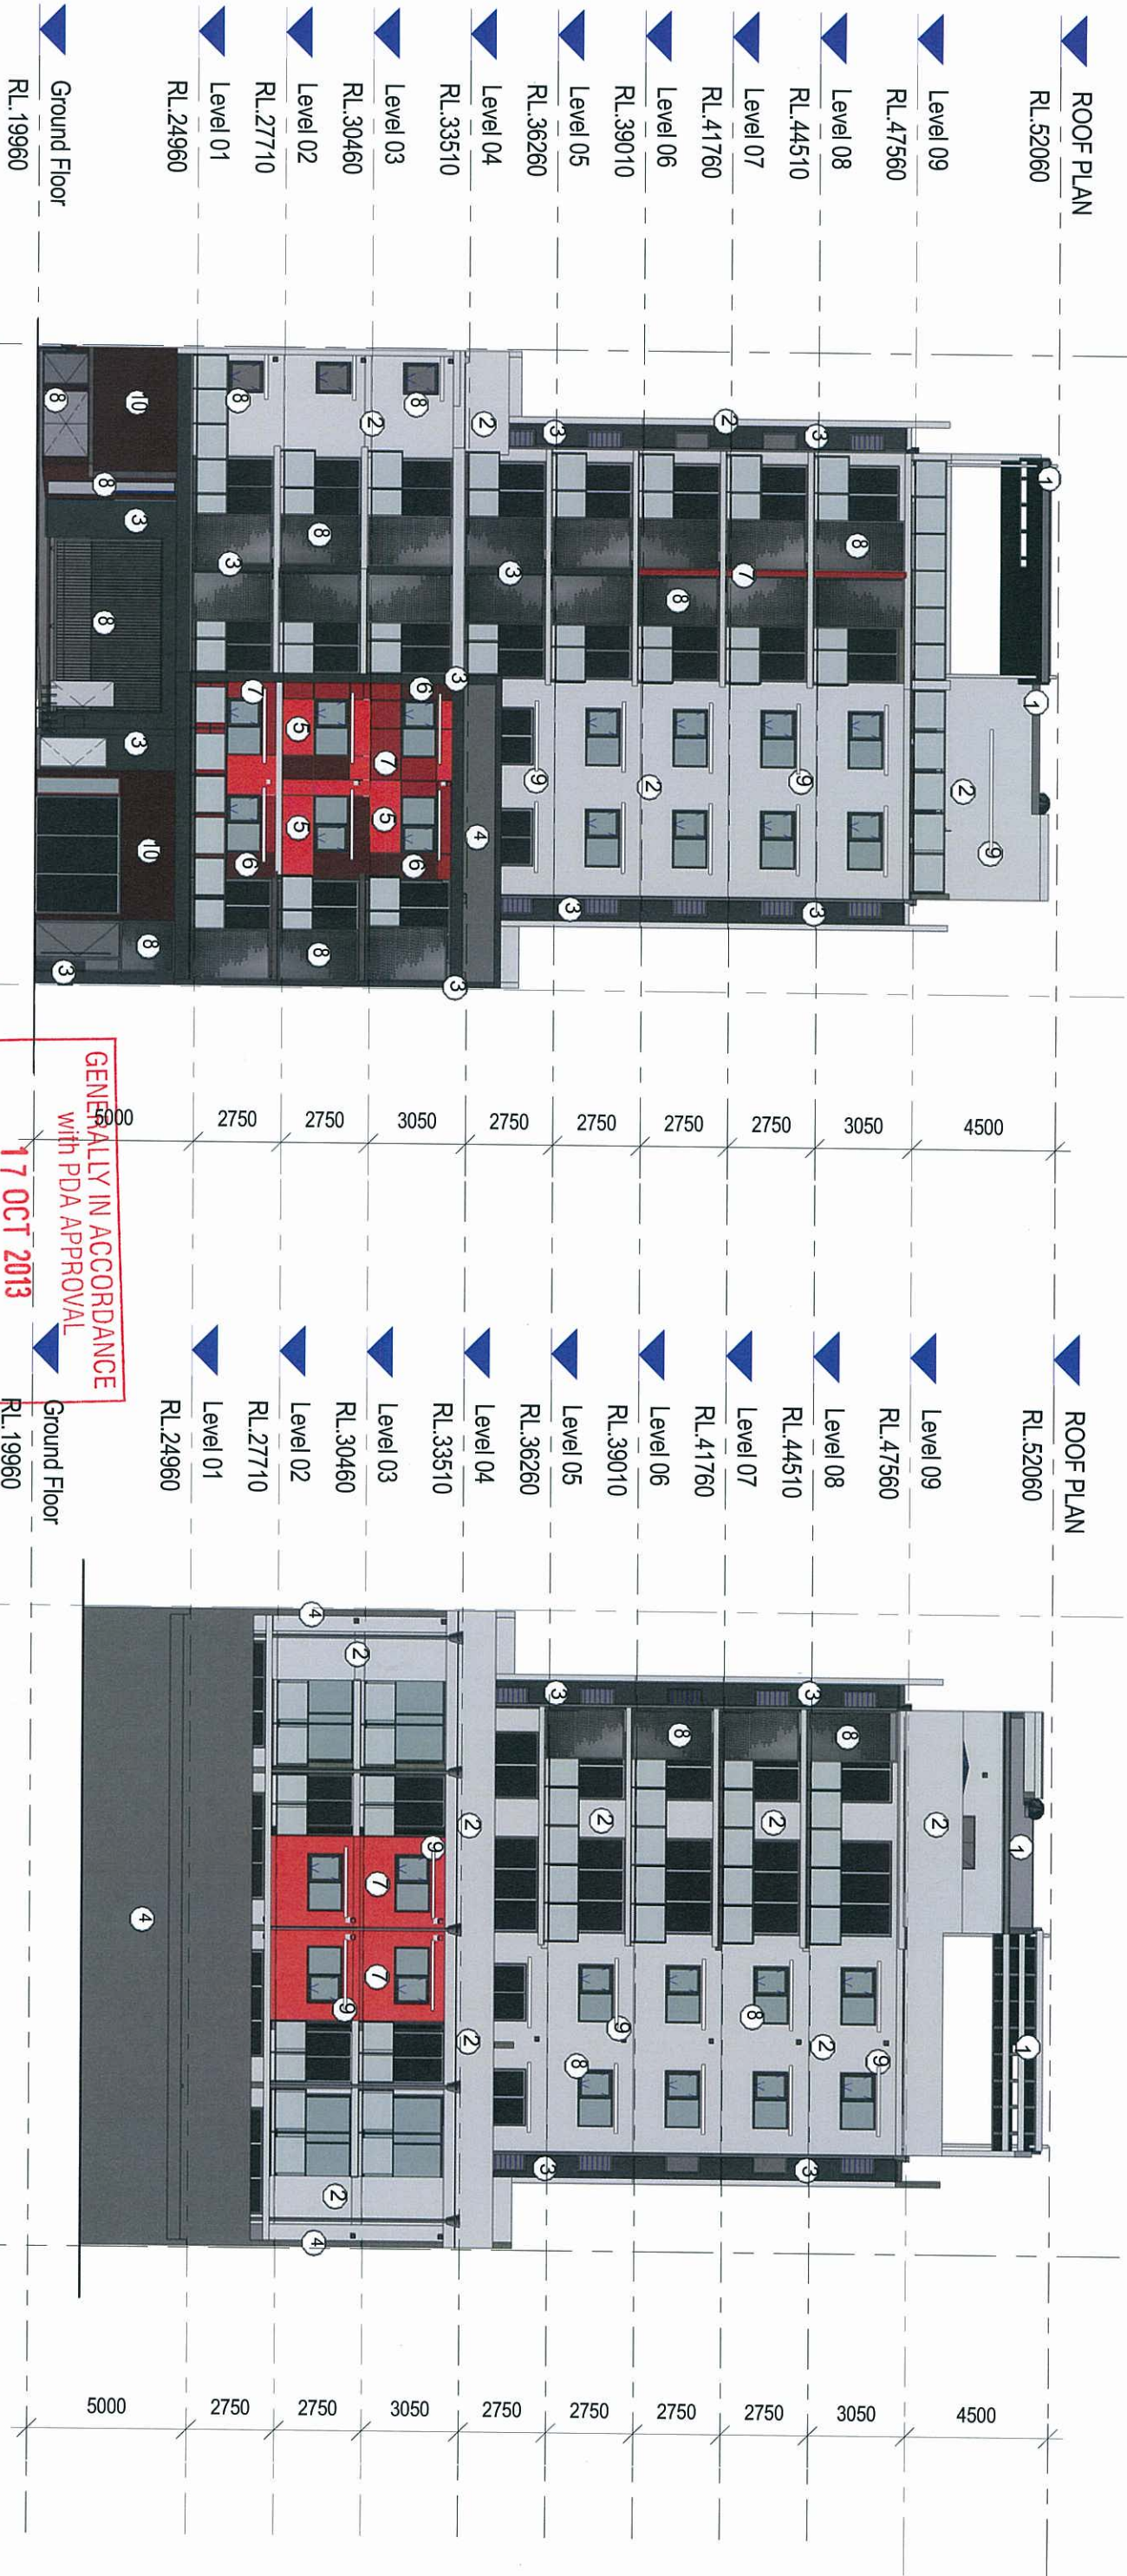

GENERALLY IN ACCORDANCE
with PDA APPROVAL

17 OCT 2013

Reference #: 10/2013-042
S. A. Chang dated 17 OCT 2013 MEDQ

PAVILION

24 & 24A Brookes Street Bowen Hills

Bluesky
Alternative Thinking

WEST AND EAST ELEVATIONS			
Project No.	60313	Drawing No.	A-DA-03-01
Date	10-07-2013	Issue	P6
Drawn by	PO/CB	Scale	As indicated

ag architects
architecture / masterplanning / interiors

Upper Ground Level
3/47 Anderson St
Fortitude Valley, Q 4006
Ph: (07) 3852 1355
mail@agarchitects.net.au
www.agarchitects.net.au



© Copyright AG Architects Pty Ltd
This document is the property of AG Architects Pty Ltd and its content constitutes an
infringement of copyright if reproduced or used in any form without the written
consent of AG Architects Pty Ltd. The Client is licensed to use the documents and drawings to produce
to any person without the prior written consent of AG Architects Pty Ltd. The Client
agrees to indemnify AG Architects Pty Ltd from and against all claims, damages, costs
and expenses (including legal fees) which may be incurred by AG Architects Pty Ltd in
connection with the use of the documents and drawings by the Client or any person
paid to the Architect for the particular stage which he has been
commissioned.



MATERIAL LEGEND

1. METAL ROOF SHEETING & WALL CLADDING
COLORBOND SURFMIST

2. GENERAL WALL CLADDING
ALPOLIC CHARCOAL M7991

3. ROOF TERRACE SOFFIT CLADDING
TRESPA METEON SANTOS PALISANDER
4. GENERAL PAINT COLOUR
DULUX VIVID WHITE PN2E1

5. FEATURE WALL CLADDING 1
ALPOLIC CARDINAL RED MB281

6. ALUMINIUM POWDERCOATED AWNINGS
DULUX POWDERCOAT PEARL WHITE
7. ALUMINIUM POWDERCOATED SCREENS, WINDOW & BALUSTRADE FRAMES
DULUX POWDERCOAT SILVER PEARL KINETIC

8. ACCENT PAINT COLOUR 1
DULUX RED CLOWN P05H8


9. FEATURE WALL CLADDING 2
ALPOLIC CLAY BROWN MB022
10. FEATURE WALL CLADDING 3
ALPOLIC VERMILION MB117

11. ACCENT PAINT COLOUR 2
DULUX MALAY GREY PG2C6

12. ACCENT PAINT COLOUR 3
DULUX SELF-DESTRUCT P14D3


Reference #: 201201042
504/504/504 MEDQ
17 OCT 2013
GENERALLY IN ACCORDANCE
with PDA APPROVAL

1 NORTH ELEVATION - COLOURED
1 : 200

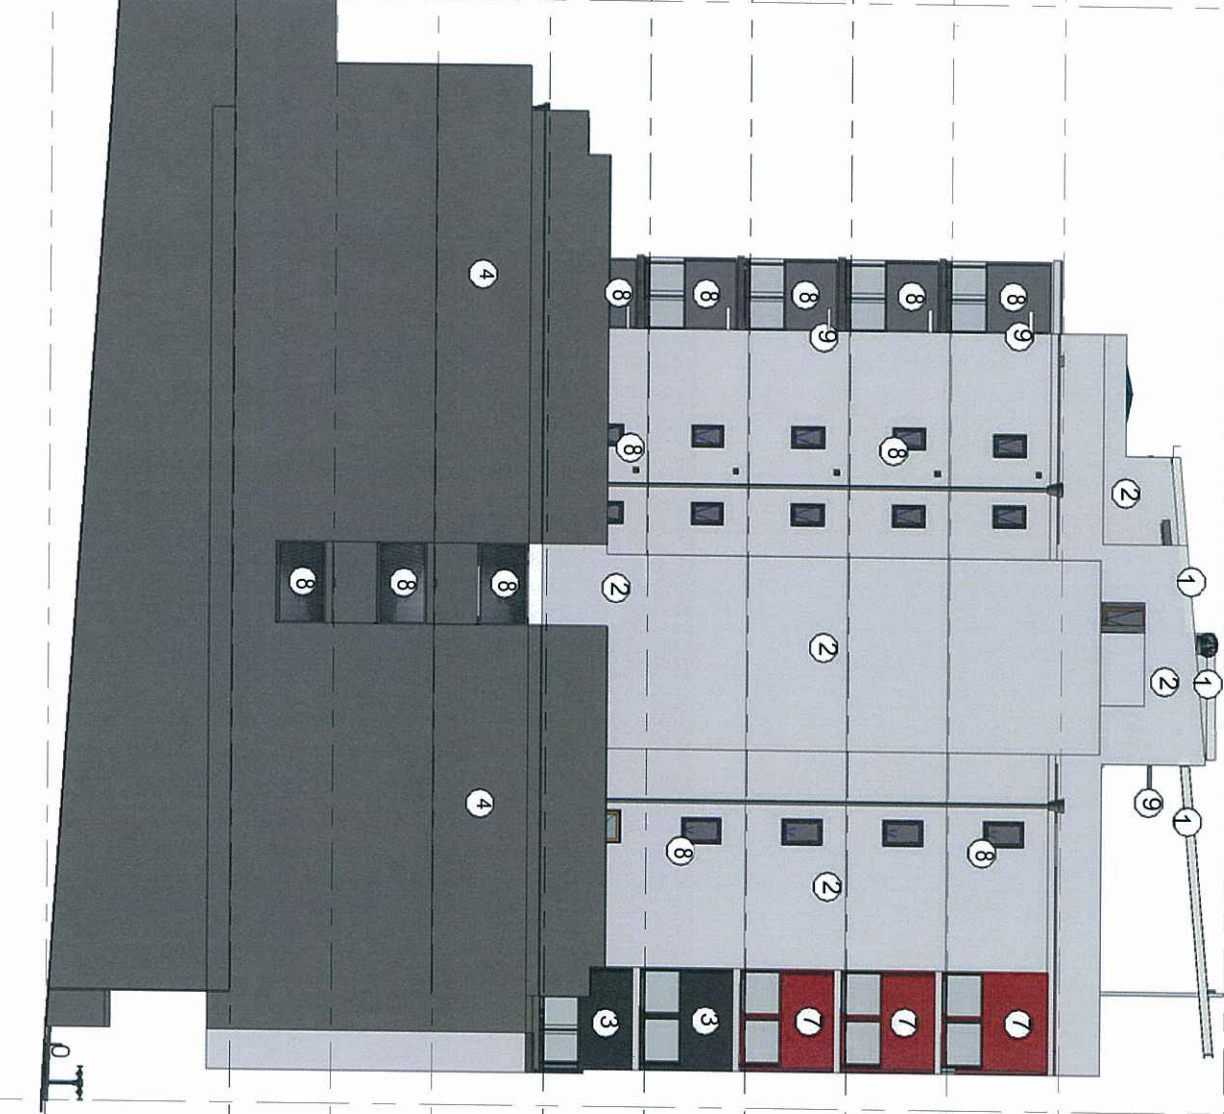

- ROOF PLAN
RL.52060
- Level 09
RL.47560
- Level 08
RL.44510
- Level 07
RL.41760
- Level 06
RL.39010
- Level 05
RL.36260
- Level 04
RL.33510
- Level 03
RL.30460
- Level 02
RL.27710
- Level 01
RL.24960
- Ground Floor
RL.19960

2 SOUTH ELEVATION - COLOURED
1 : 200

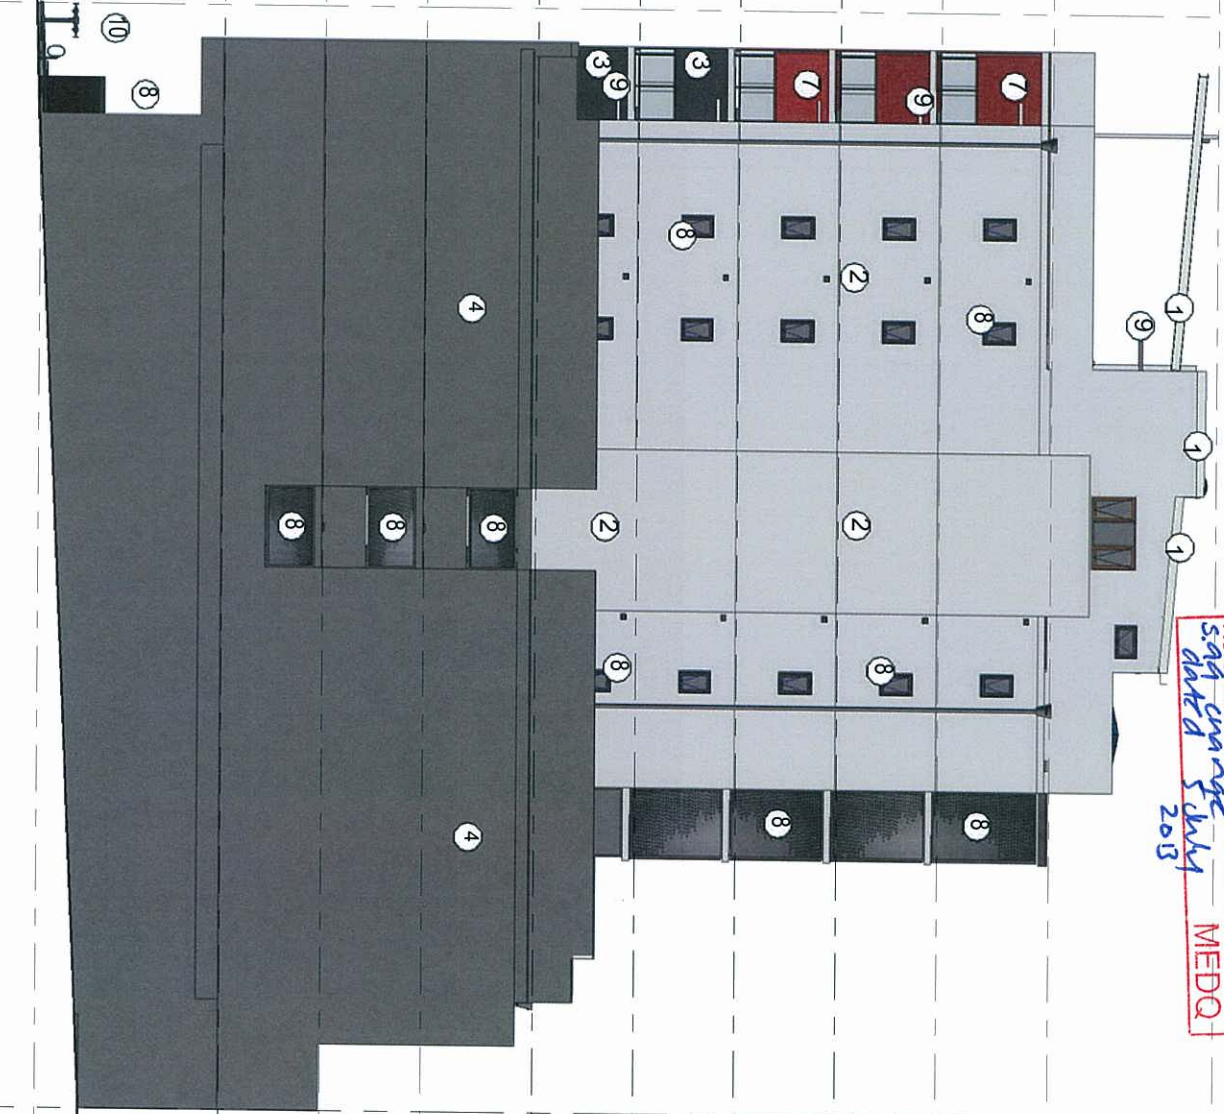

- ROOF PLAN
RL.52060
- Level 09
RL.47560
- Level 08
RL.44510
- Level 07
RL.41760
- Level 06
RL.39010
- Level 05
RL.36260
- Level 04
RL.33510
- Level 03
RL.30460
- Level 02
RL.27710
- Level 01
RL.24960
- Ground Floor
RL.19960

PAVILION

24 & 24A Brookes Street Bowen Hills

Bluesky
Alternative Thinking

NORTH AND SOUTH ELEVATIONS			
Project No.	60313	Drawing No.	Issue
Date	10-07-2013	A-DA-03-02	P6
Drawn by	PO/CB	Scale	
		As indicated	

ag architects
architecture / masterplanning / interiors
Upper Ground Level
3/47 Anderson St
Fortitude Valley Q.4006
ph. (07) 3862 1355
mail@agarchitects.net.au
www.agarchitects.net.au



© Copyright AG Architects Pty Ltd
Reproduction of the whole or part of this document constitutes an infringement of copyright. The information, ideas and concepts contained in this document are confidential and the recipient of this document is prohibited from disclosing information, ideas and concepts to any person without the prior written consent of AG Architects Pty Ltd. The recipient of this document is to use the documents and drawings to produce the project for which they have been commissioned. This agreement applies only to the site to which the design relates and fees have been paid to the Architect for the particular stage which he has been commissioned.

