


FOR CONTINUATION REFER DRG B12062-SK12

EXISTING RIPLEY VILLAGE

900
Drainage Reserve
PROPOSED
BIO RETENTION AND
DETENTION BASIN

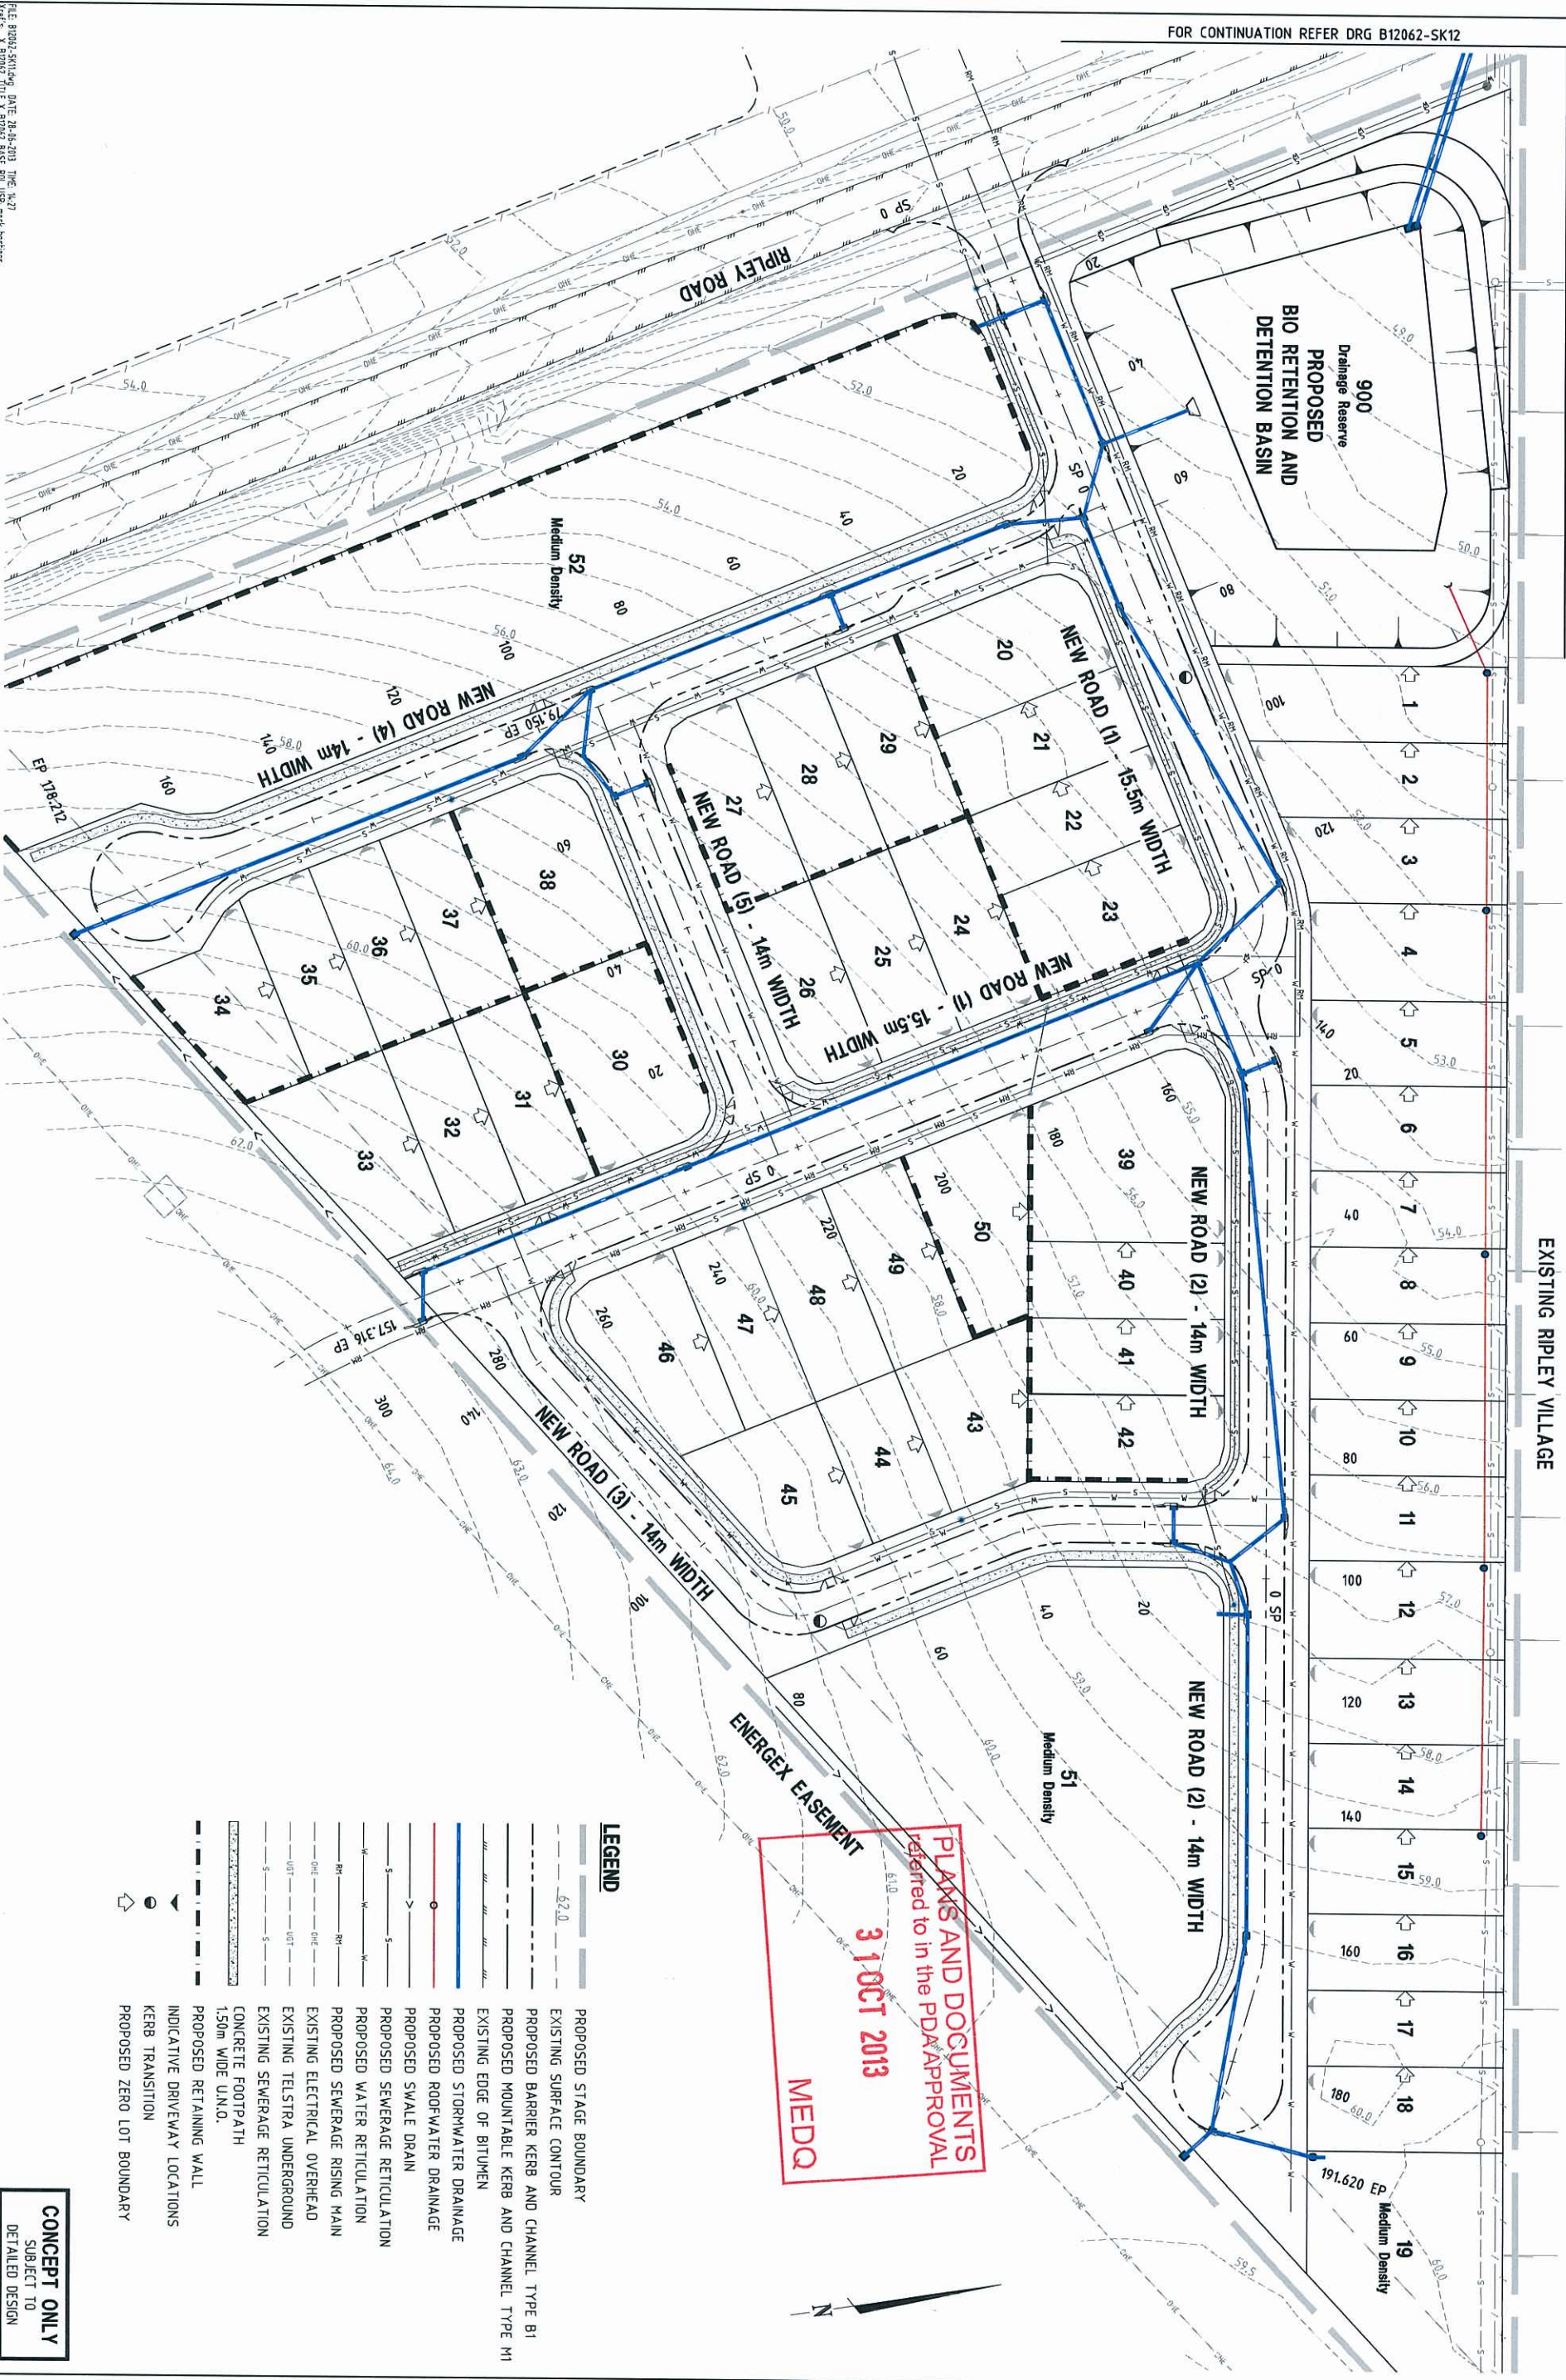

PLANS AND DOCUMENTS
referred to in the PDA APPROVAL
31 OCT 2013
MEDQ

LEGEND


- PROPOSED STAGE BOUNDARY
- EXISTING SURFACE CONTOUR
- PROPOSED BARRIER KERB AND CHANNEL TYPE B1
- PROPOSED MOUNTABLE KERB AND CHANNEL TYPE M1
- EXISTING EDGE OF BITUMEN
- PROPOSED STORMWATER DRAINAGE
- PROPOSED SWALE DRAIN
- PROPOSED SEWERAGE RETICULATION
- PROPOSED WATER RETICULATION
- PROPOSED SEWERAGE RISING MAIN
- EXISTING ELECTRICAL OVERHEAD
- EXISTING TELSTRA UNDERGROUND
- EXISTING SEWERAGE RETICULATION
- CONCRETE FOOTPATH
- 1.50m WIDE U.N.O.
- PROPOSED RETAINING WALL
- INDICATIVE DRIVEWAY LOCATIONS
- KERB TRANSITION
- PROPOSED ZERO LOT BOUNDARY

CONCEPT ONLY
SUBJECT TO
DETAILED DESIGN



1:500 10 5 0 10 20 A1
1:1000 10 5 0 10 20 A3

<

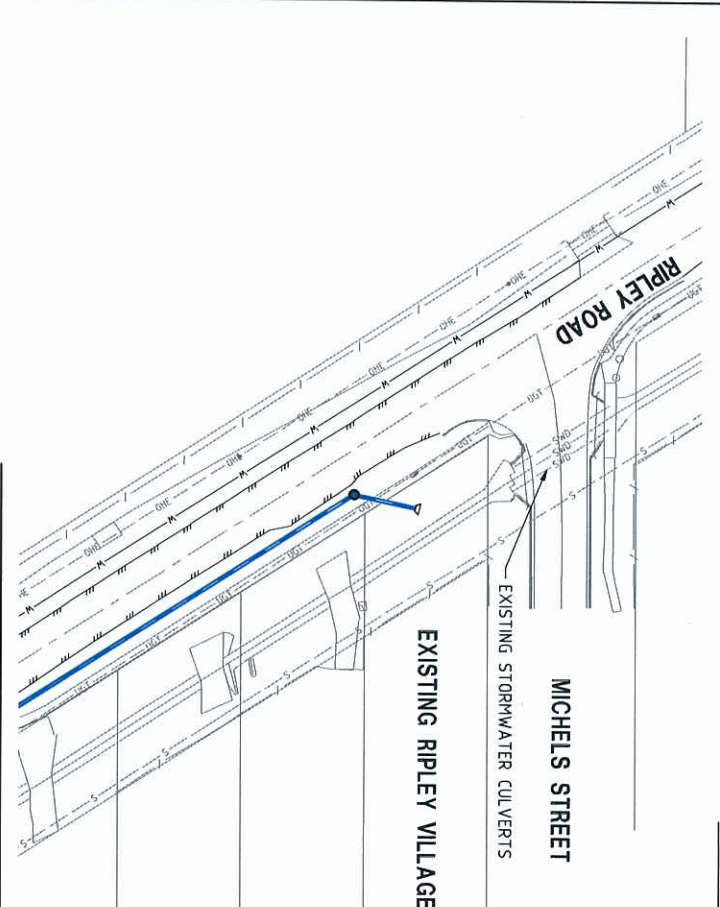

FOR CONTINUATION REFER RIGHT

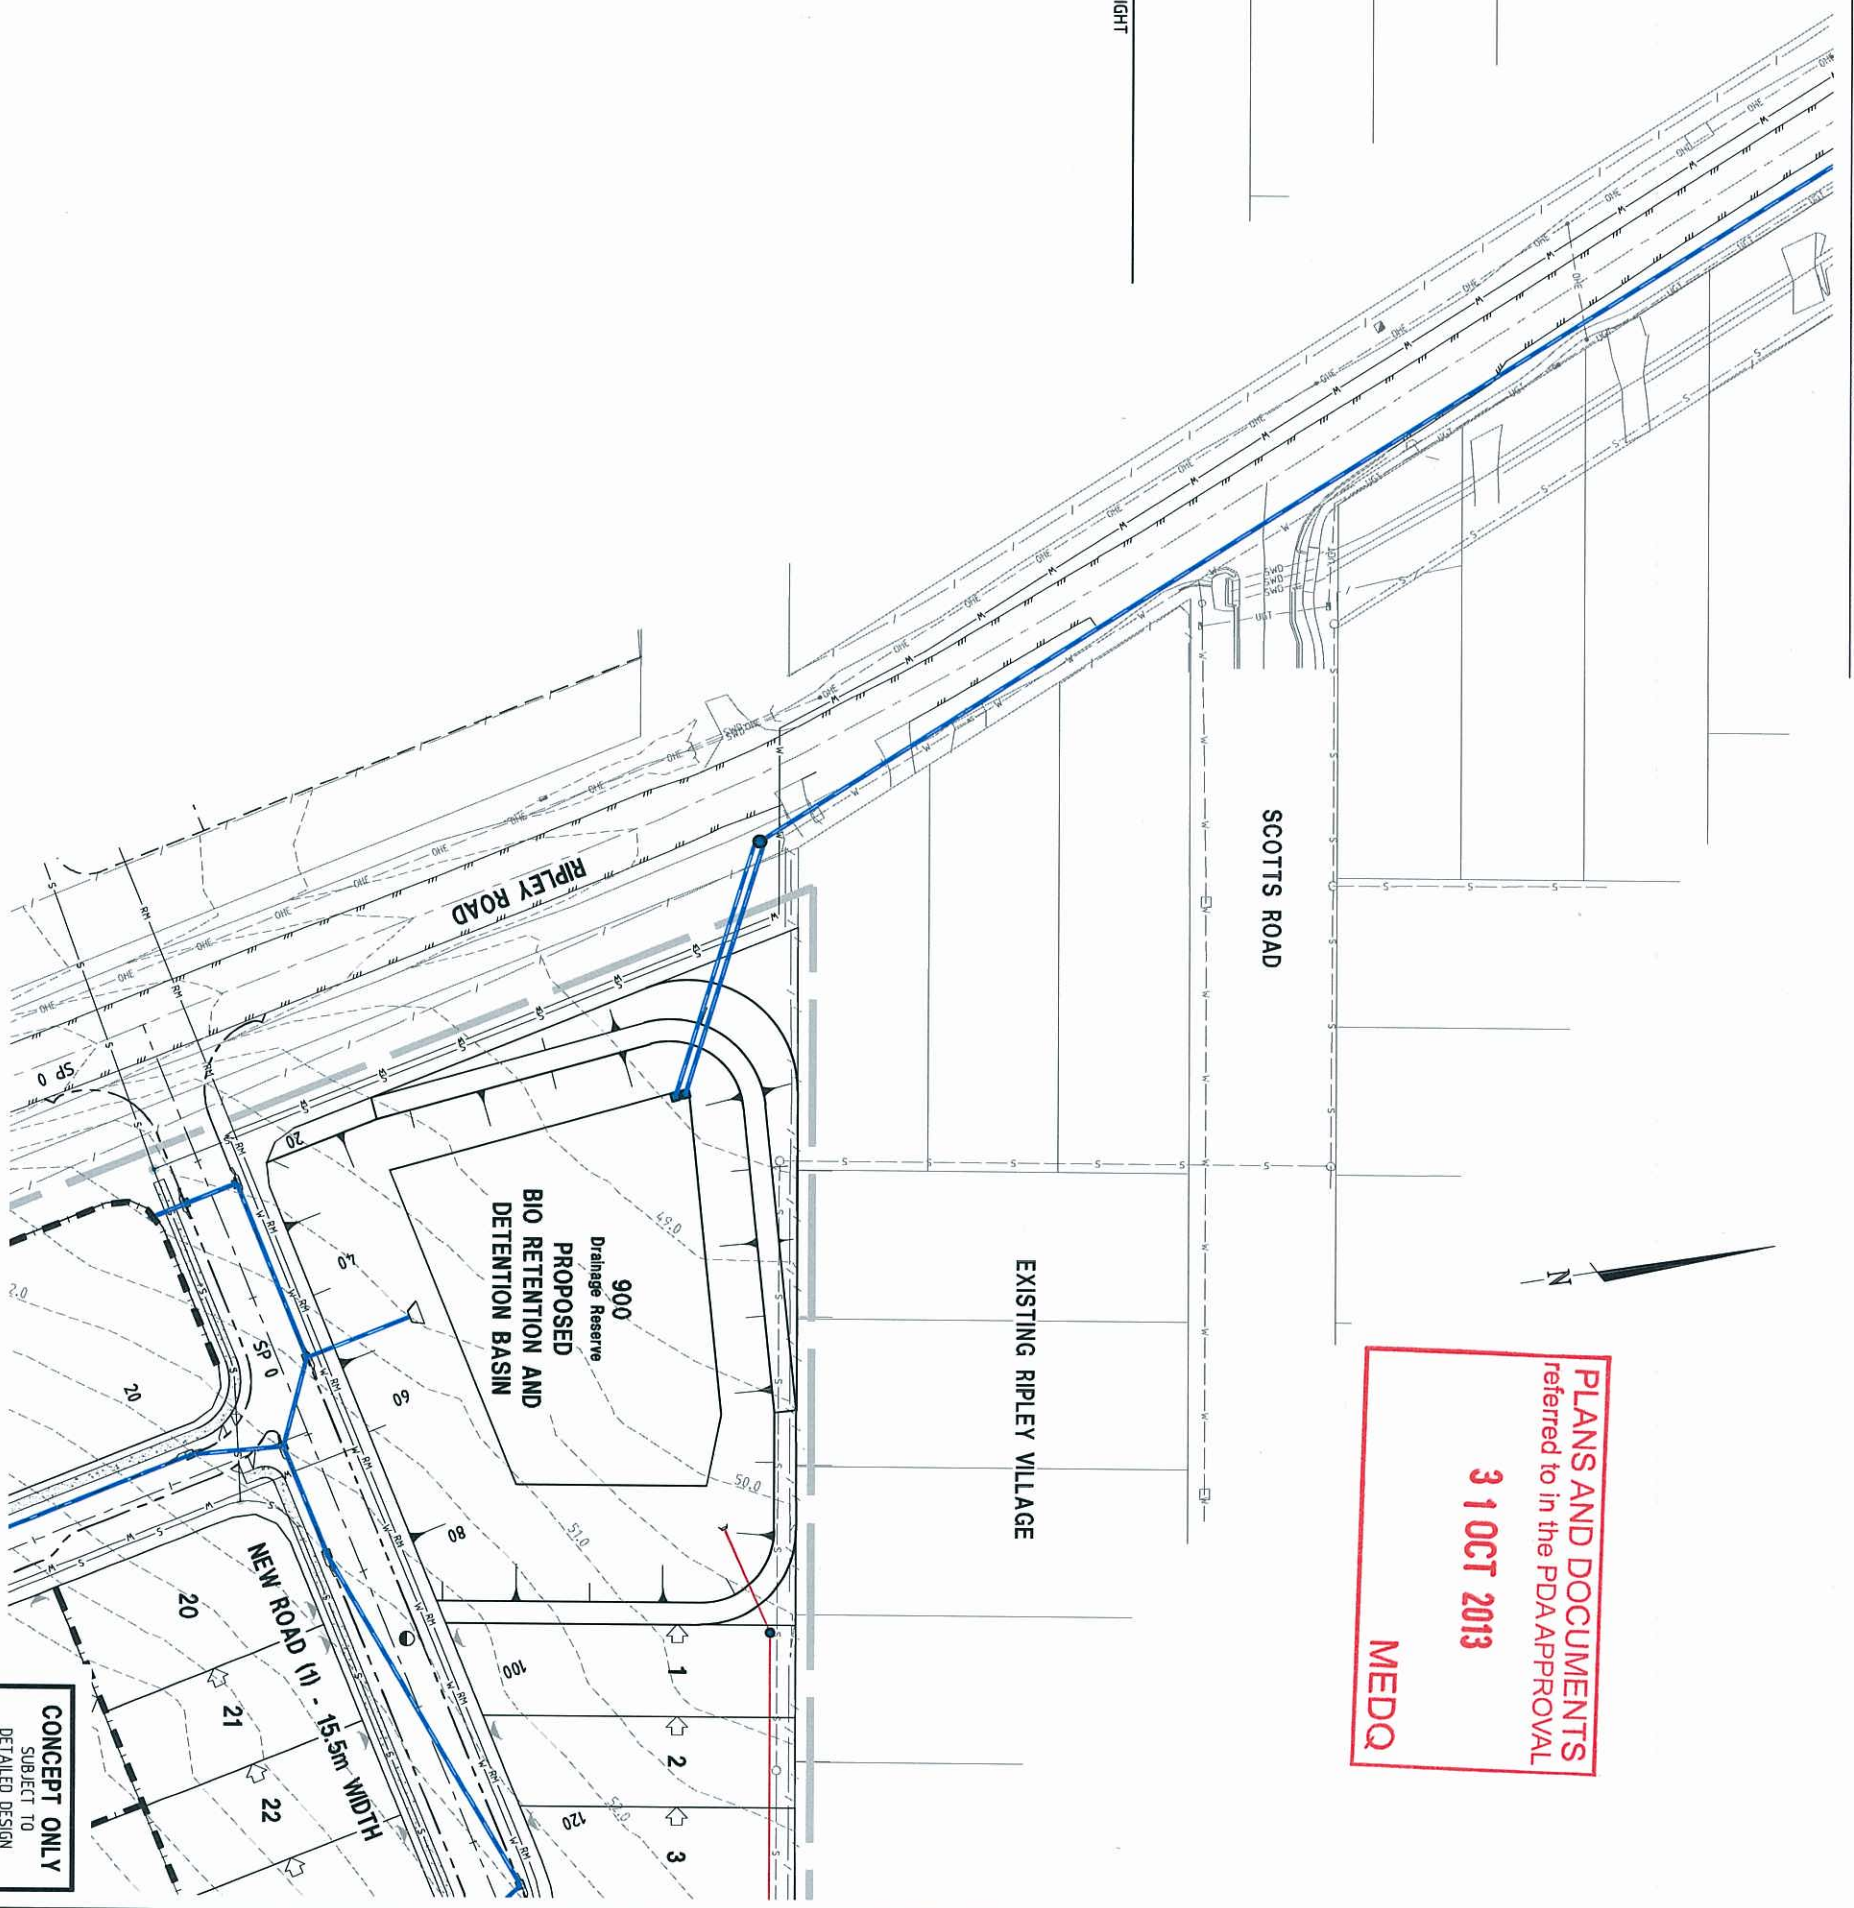

PLANS AND DOCUMENTS
referred to in the PDA APPROVAL
3 1 OCT 2013
MEDQ

LEGEND

- PROPOSED STAGE BOUNDARY
- EXISTING SURFACE CONTOUR
- PROPOSED BARRIER KERB AND CHANNEL TYPE B1
- PROPOSED MOUNTABLE KERB AND CHANNEL TYPE M1
- EXISTING EDGE OF BITUMEN
- PROPOSED STORMWATER DRAINAGE
- PROPOSED ROOFWATER DRAINAGE
- PROPOSED SWALE DRAIN
- PROPOSED SEWERAGE RETICULATION
- PROPOSED WATER RETICULATION
- PROPOSED SEWERAGE RISING MAIN
- EXISTING ELECTRICAL OVERHEAD
- EXISTING TELSTRA UNDERGROUND
- EXISTING SEWERAGE RETICULATION
- CONCRETE FOOTPATH
- 1.50m WIDE U.N.O.
- PROPOSED RETAINING WALL
- INDICATIVE DRIVEWAY LOCATIONS
- KERB TRANSITION
- PROPOSED ZERO LOT BOUNDARY


B				
C				
D				
E				
F				

PROJECT NO.	B12062
PROJECT NAME	THE RIDGE, RIPLEY VALLEY
STAGE	STAGE 1

CLIENT	E.J. COOPER & SON PTY LTD
PROJECT	THE RIDGE, RIPLEY VALLEY

CONCEPT ONLY SUBJECT TO DETAILED DESIGN

ROADWORKS AND DRAINAGE EXTERNAL WORKS LAYOUT PLAN

ISSUE	
-------	--

